



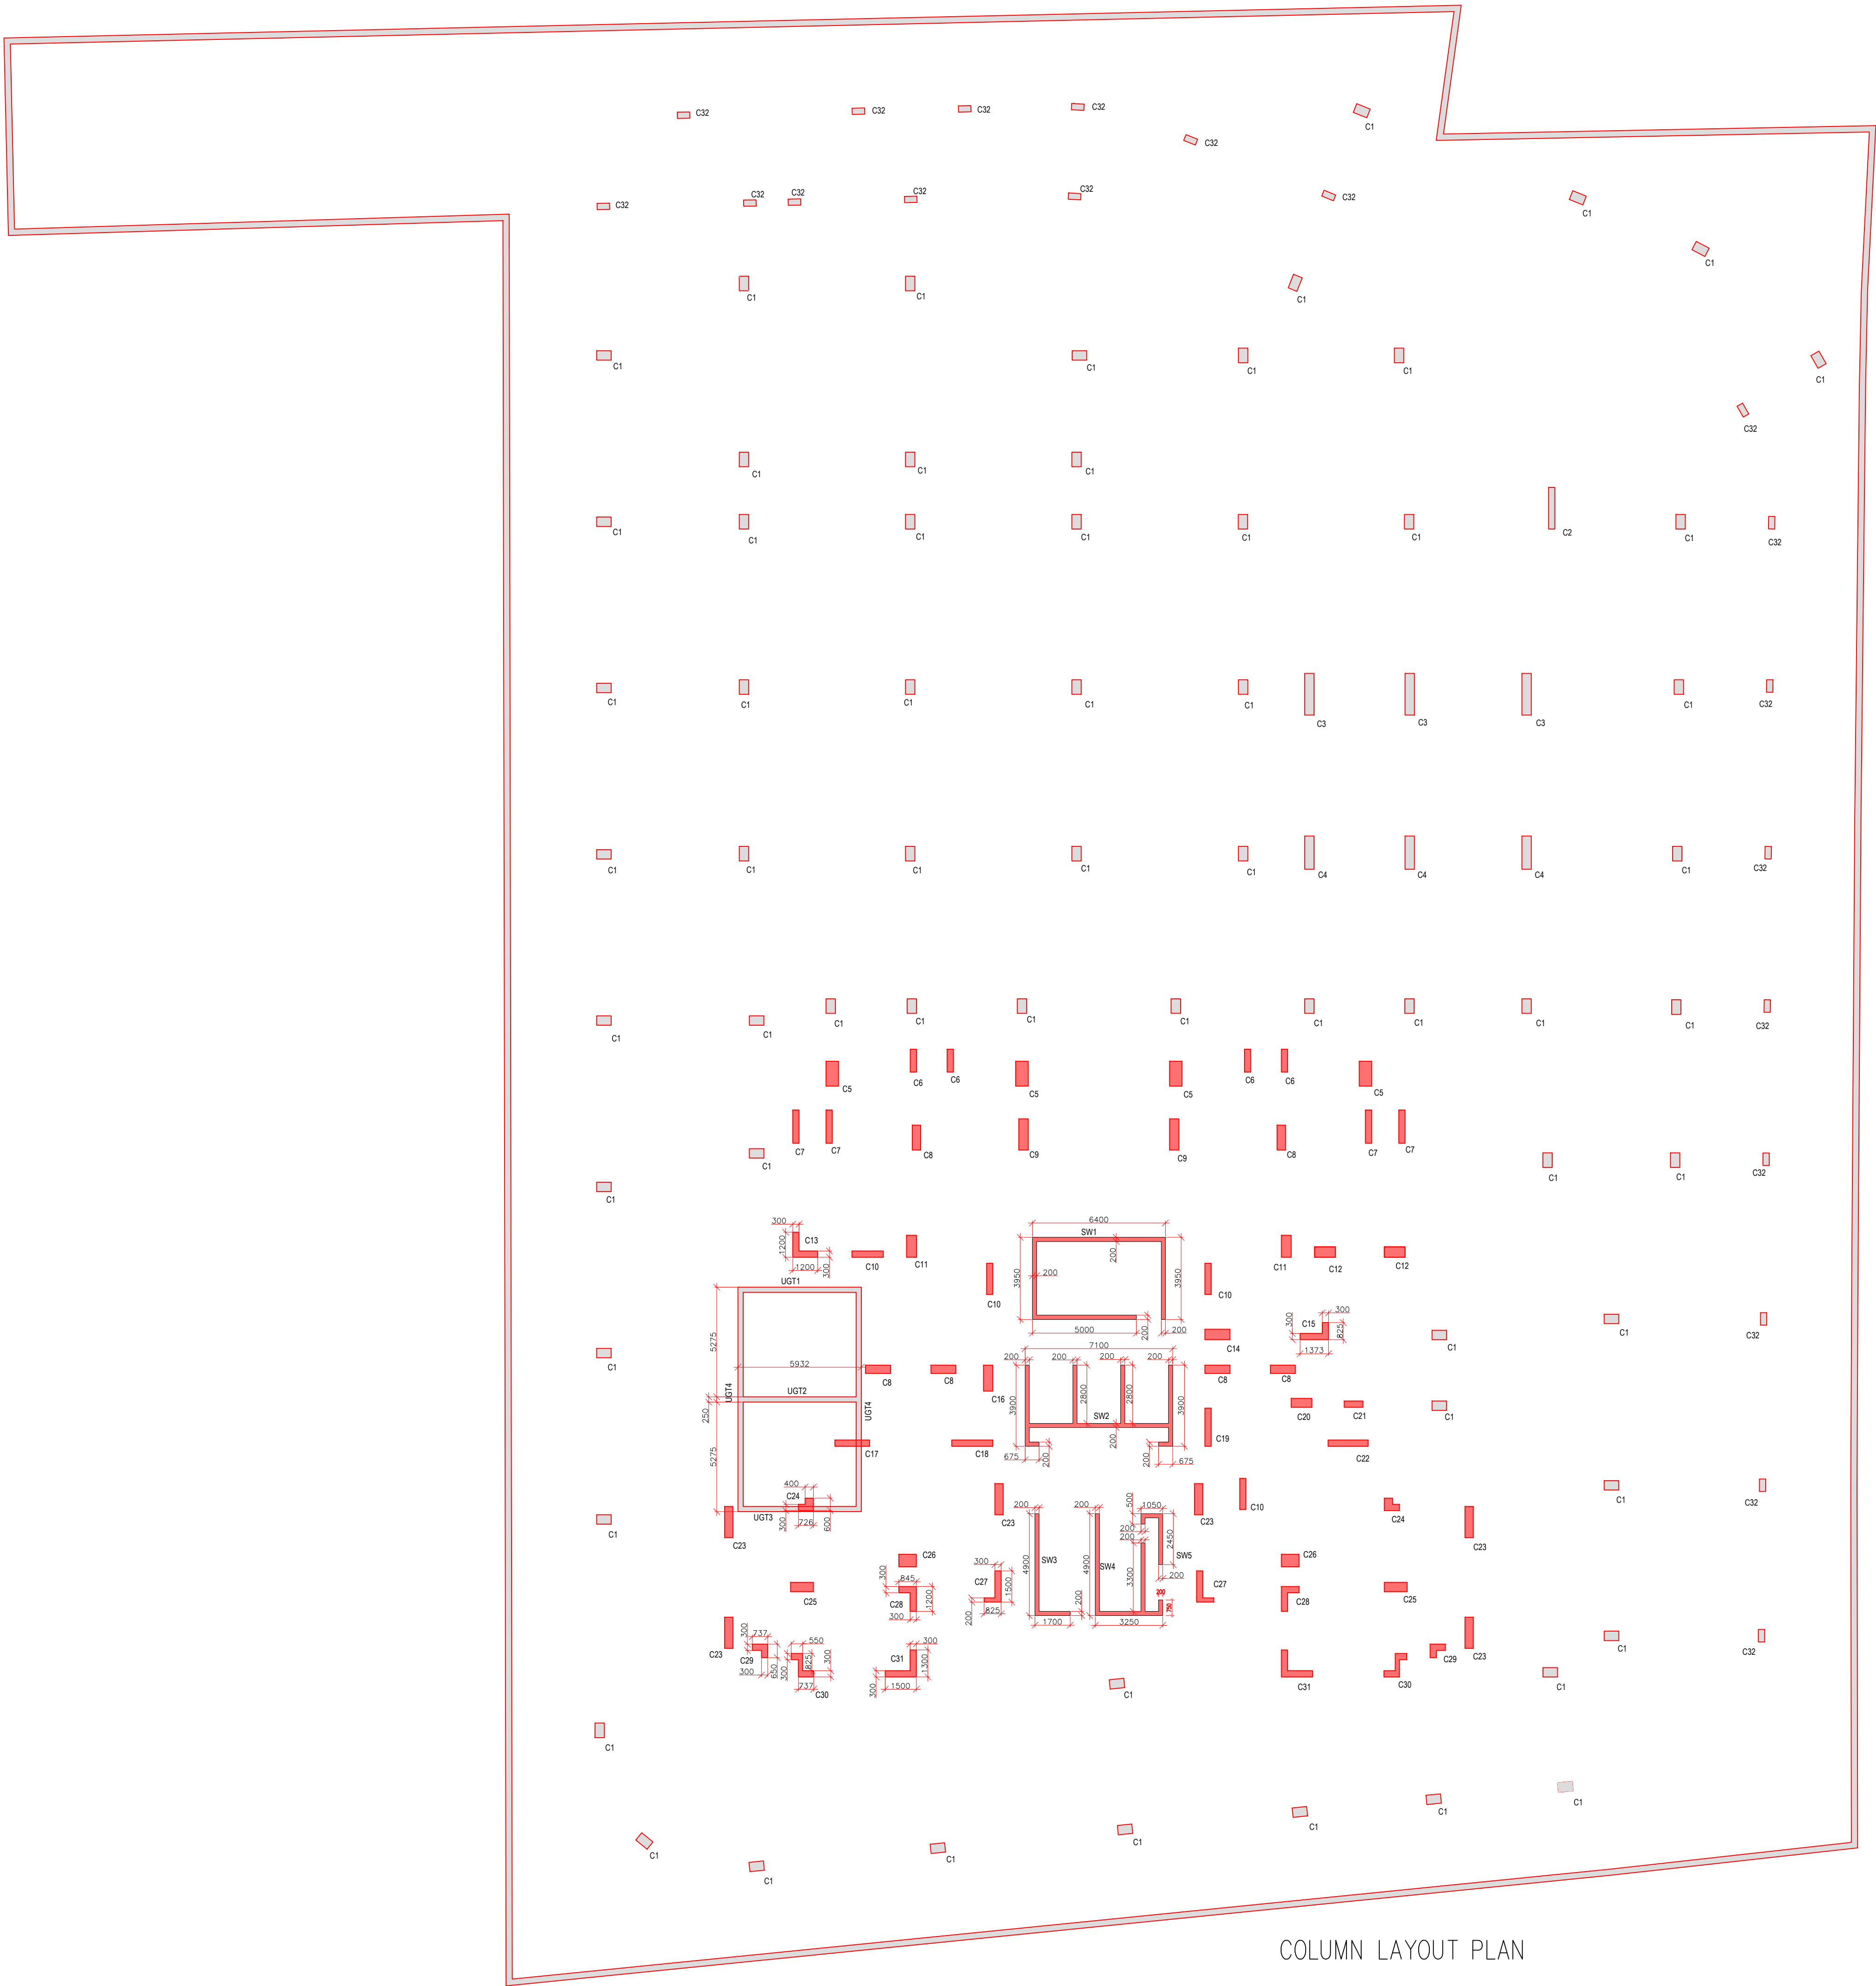

COLUMN LAYOUT PLAN

COLUMN SCHEDULE	
COLUMN NO.	SIZE
C1	450X700
C2	300X2000
C3	450X2000
C4	450X1600
C5	600X1200
C6	300X1100
C7	300X1600
C8	400X1200
C9	450X1500
C10	300X1500
C11	475X1055
C12	500X1000
C13	AS/PLAN
C14	500X1200
C15	AS/PLAN
C16	450X1250
C17	300X1675
C18	300X1975
C19	300X1835
C20	425X1000
C21	300X900
C22	300X1925
C23	400X1500
C24	AS/PLAN
C25	450X1100
C26	600X845
C27	AS/PLAN
C28	AS/PLAN
C29	AS/PLAN
C30	AS/PLAN
C31	AS/PLAN
C32	300X600

NOTES & REFERENCES

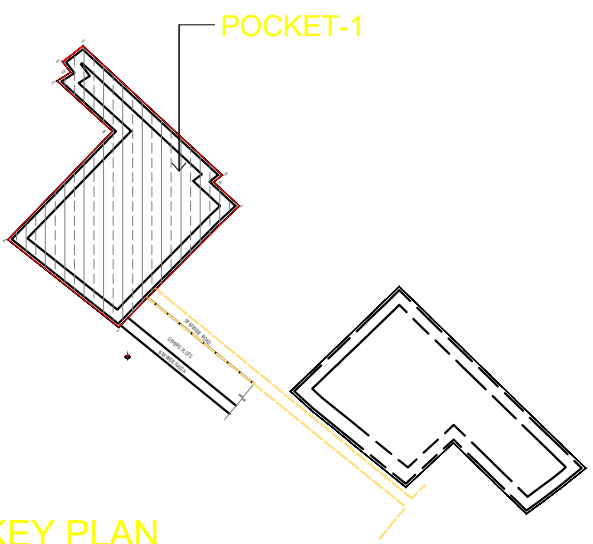

KEY PLAN

GENERAL NOTES

1. READ THIS DRG. ALONG WITH RELEVANT ARCH. DRGS.
2. ALL DIMENSIONS AND LEVELS ARE IN MM.
3. DO NOT SCALE, READ FIGURED DIMENSIONS ONLY.


CLIENT'S SIGNATURE & STAMP :

ARCHITECT'S SIGNATURE & SEAL :

DESIGN ARCHITECT :-



RAJINDER KUMAR ASSOCIATES
ARCHITECTS
PLANNERS
DESIGNERS
ENGINEERS

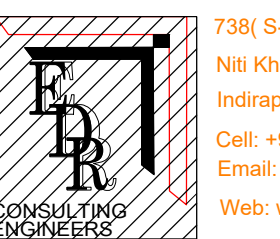

738(S-2)Second Floor
Niti Khand - 1,
Indrapuram Ghaziabad, U.P, India.
Cell: +91-9971122470
Email: santosh.singh@edr-group.com
Web: www.edr-group.com

CLIENT NAME :

SH. RAVIJEET SINGH & SH. PAWAN KUMAR IN
COLLABORATION WITH ALPHA CORP DEVELOPMENT
PVT. LTD.

PROJECT TITLE

PROPOSED GROUP HOUSING COLONY FOR AN AREA
MEASURING 2.364063 ACRES (LICENSE NO. 13 OF 2018
DATED 09.02.2018) BEING DEVELOPED BY
SH. RAVIJEET SINGH & SH. PAWAN KUMAR IN
COLLABORATION WITH ALPHA CORP DEVELOPMENT
PVT. LTD.
IN THE REVENUE ESTATE OF VILLAGE
GURUGRAM, SECTOR-15,
PART-II, GURUGRAM, MANESAR URBAN COMPLEX,
TEHSIL & DISTRICT GURUGRAM, HARYANA.

DRAWING STATUS

SUBMISSION DRAWING

DRAWING TITLE

POCKET-1
COLUMN LAYOUT PLAN

SCALE - 1:125

DWG. NUMBER
SUB-P1-S-CL-01

DATED - APRIL - 2018

REVISIONS
RO

