



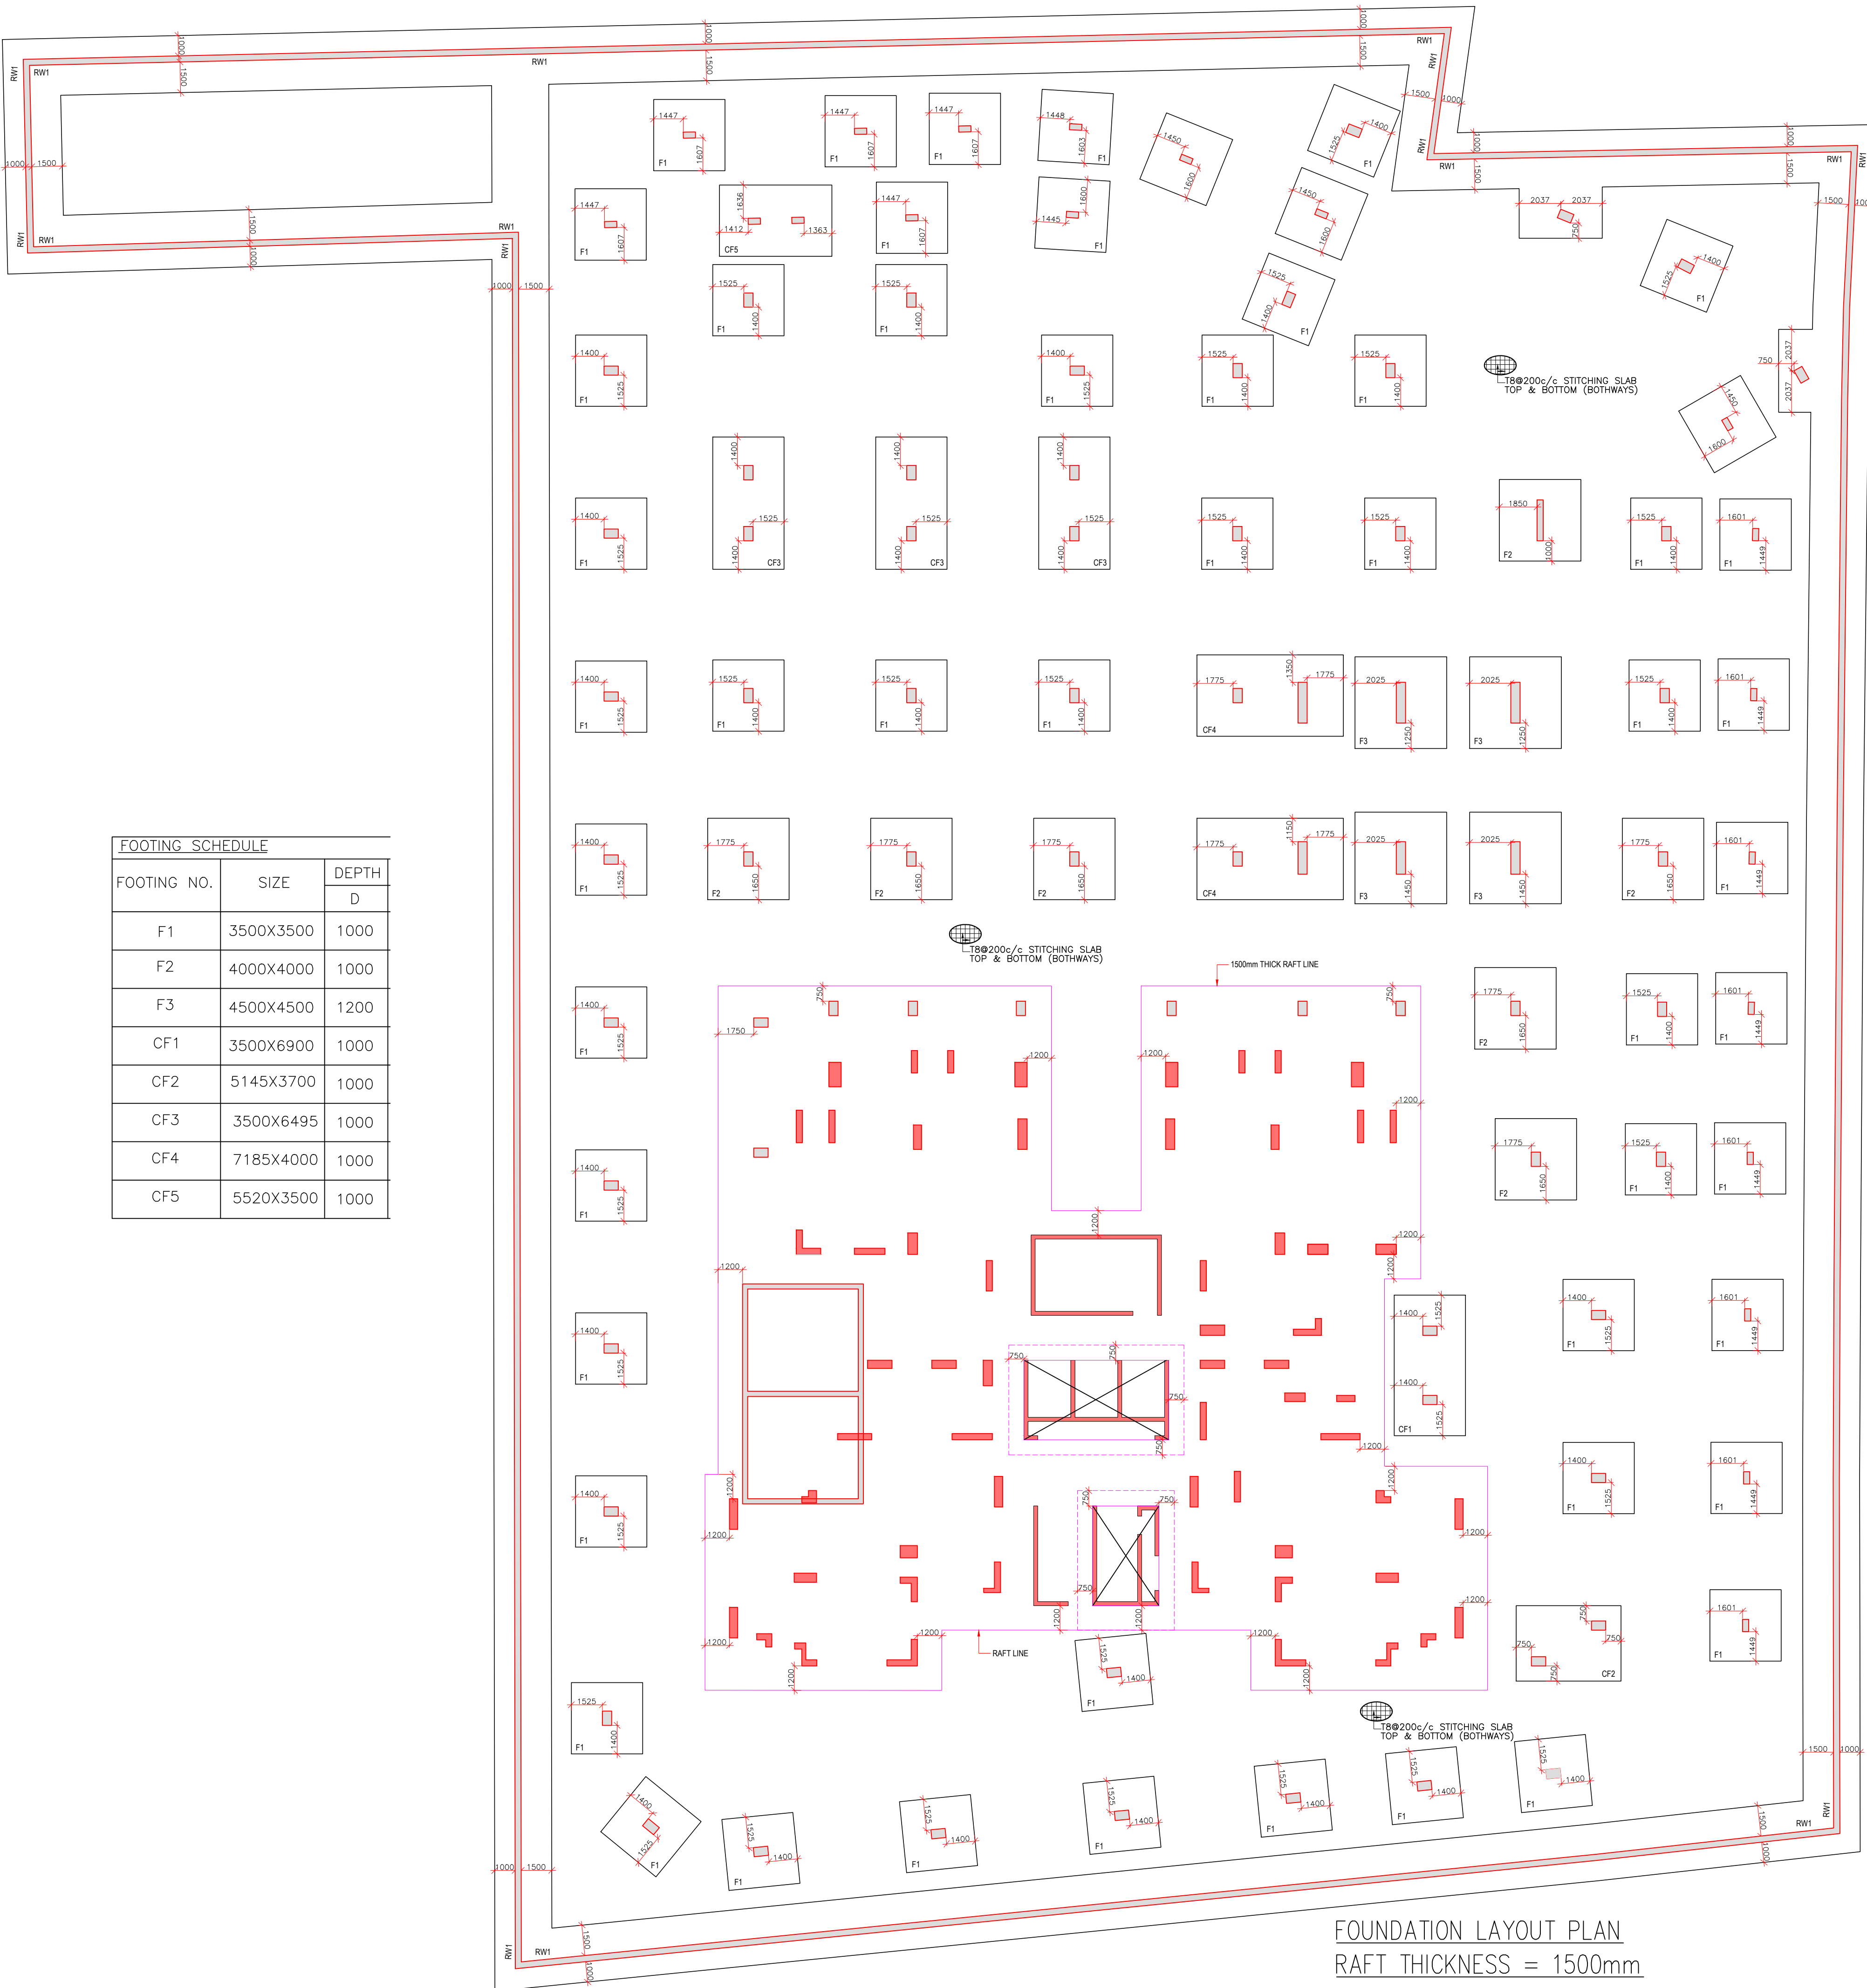


FOOTING SCHEDULE		
FOOTING NO.	SIZE	DEPTH D
F1	3500X3500	1000
F2	4000X4000	1000
F3	4500X4500	1200
CF1	3500X6900	1000
CF2	5145X3700	1000
CF3	3500X6495	1000
CF4	7185X4000	1000
CF5	5520X3500	1000

FOUNDATION LAYOUT PLAN
RAFT THICKNESS = 1500mm

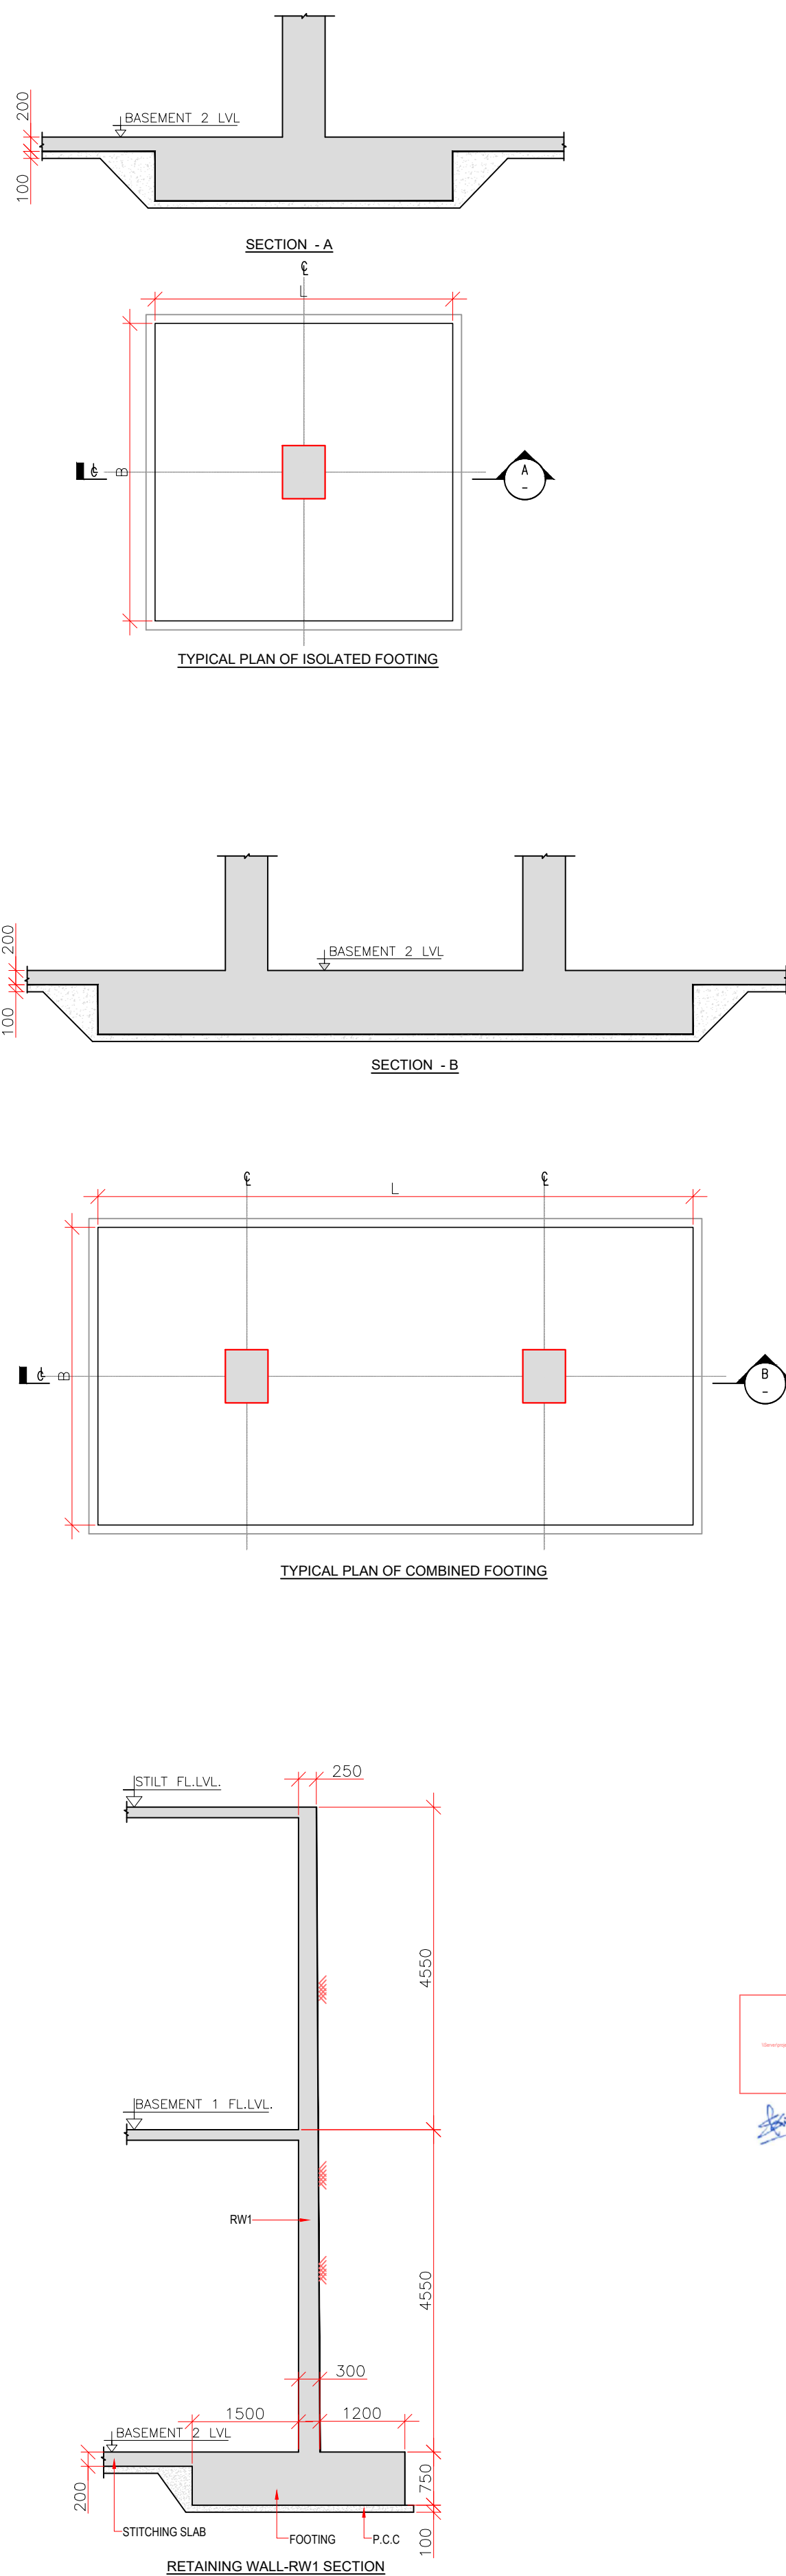

NOTES & REFERENCES

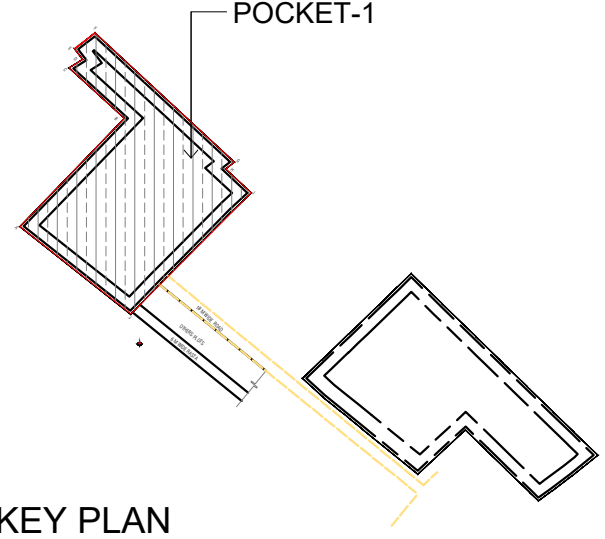

KEY PLAN

GENERAL NOTES

1. READ THIS DRG. ALONG WITH RELEVANT ARCH. DRGS.
2. ALL DIMENSIONS AND LEVELS ARE IN MM.
3. DO NOT SCALE, READ FIGURED DIMENSIONS ONLY.

CLIENT'S SIGNATURE & STAMP :

ARCHITECT'S SIGNATURE & SEAL :

DESIGN ARCHITECT :-



STRUCTURAL ENGINEER :



CLIENT NAME :

SH. RAVIJEET SINGH & SH. PAWAN KUMAR IN
COLLABORATION WITH ALPHA CORP DEVELOPMENT
PVT. LTD.

PROJECT TITLE

PROPOSED GROUP HOUSING COLONY FOR AN AREA
MEASURING 2.364063 ACRES (LICENSE NO. 13 OF 2018
DATED 09.02.2018) BEING DEVELOPED BY
SH. RAVIJEET SINGH & SH. PAWAN KUMAR IN
COLLABORATION WITH ALPHA CORP DEVELOPMENT
PVT. LTD.
IN THE REVENUE ESTATE OF VILLAGE
GURUGRAM, SECTOR-15,
PART-II, GURUGRAM, MANESAR URBAN COMPLEX,
TEHSIL & DISTRICT GURUGRAM, HARYANA.

DRAWING STATUS

SUBMISSION DRAWING

DRAWING TITLE

POCKET-1
FOUNDATION LAYOUT PLAN

SCALE - 1:125	DATED - APRIL - 2018
DWG. NUMBER SUB-P1-S-FDN-02	REVISIONS RO