
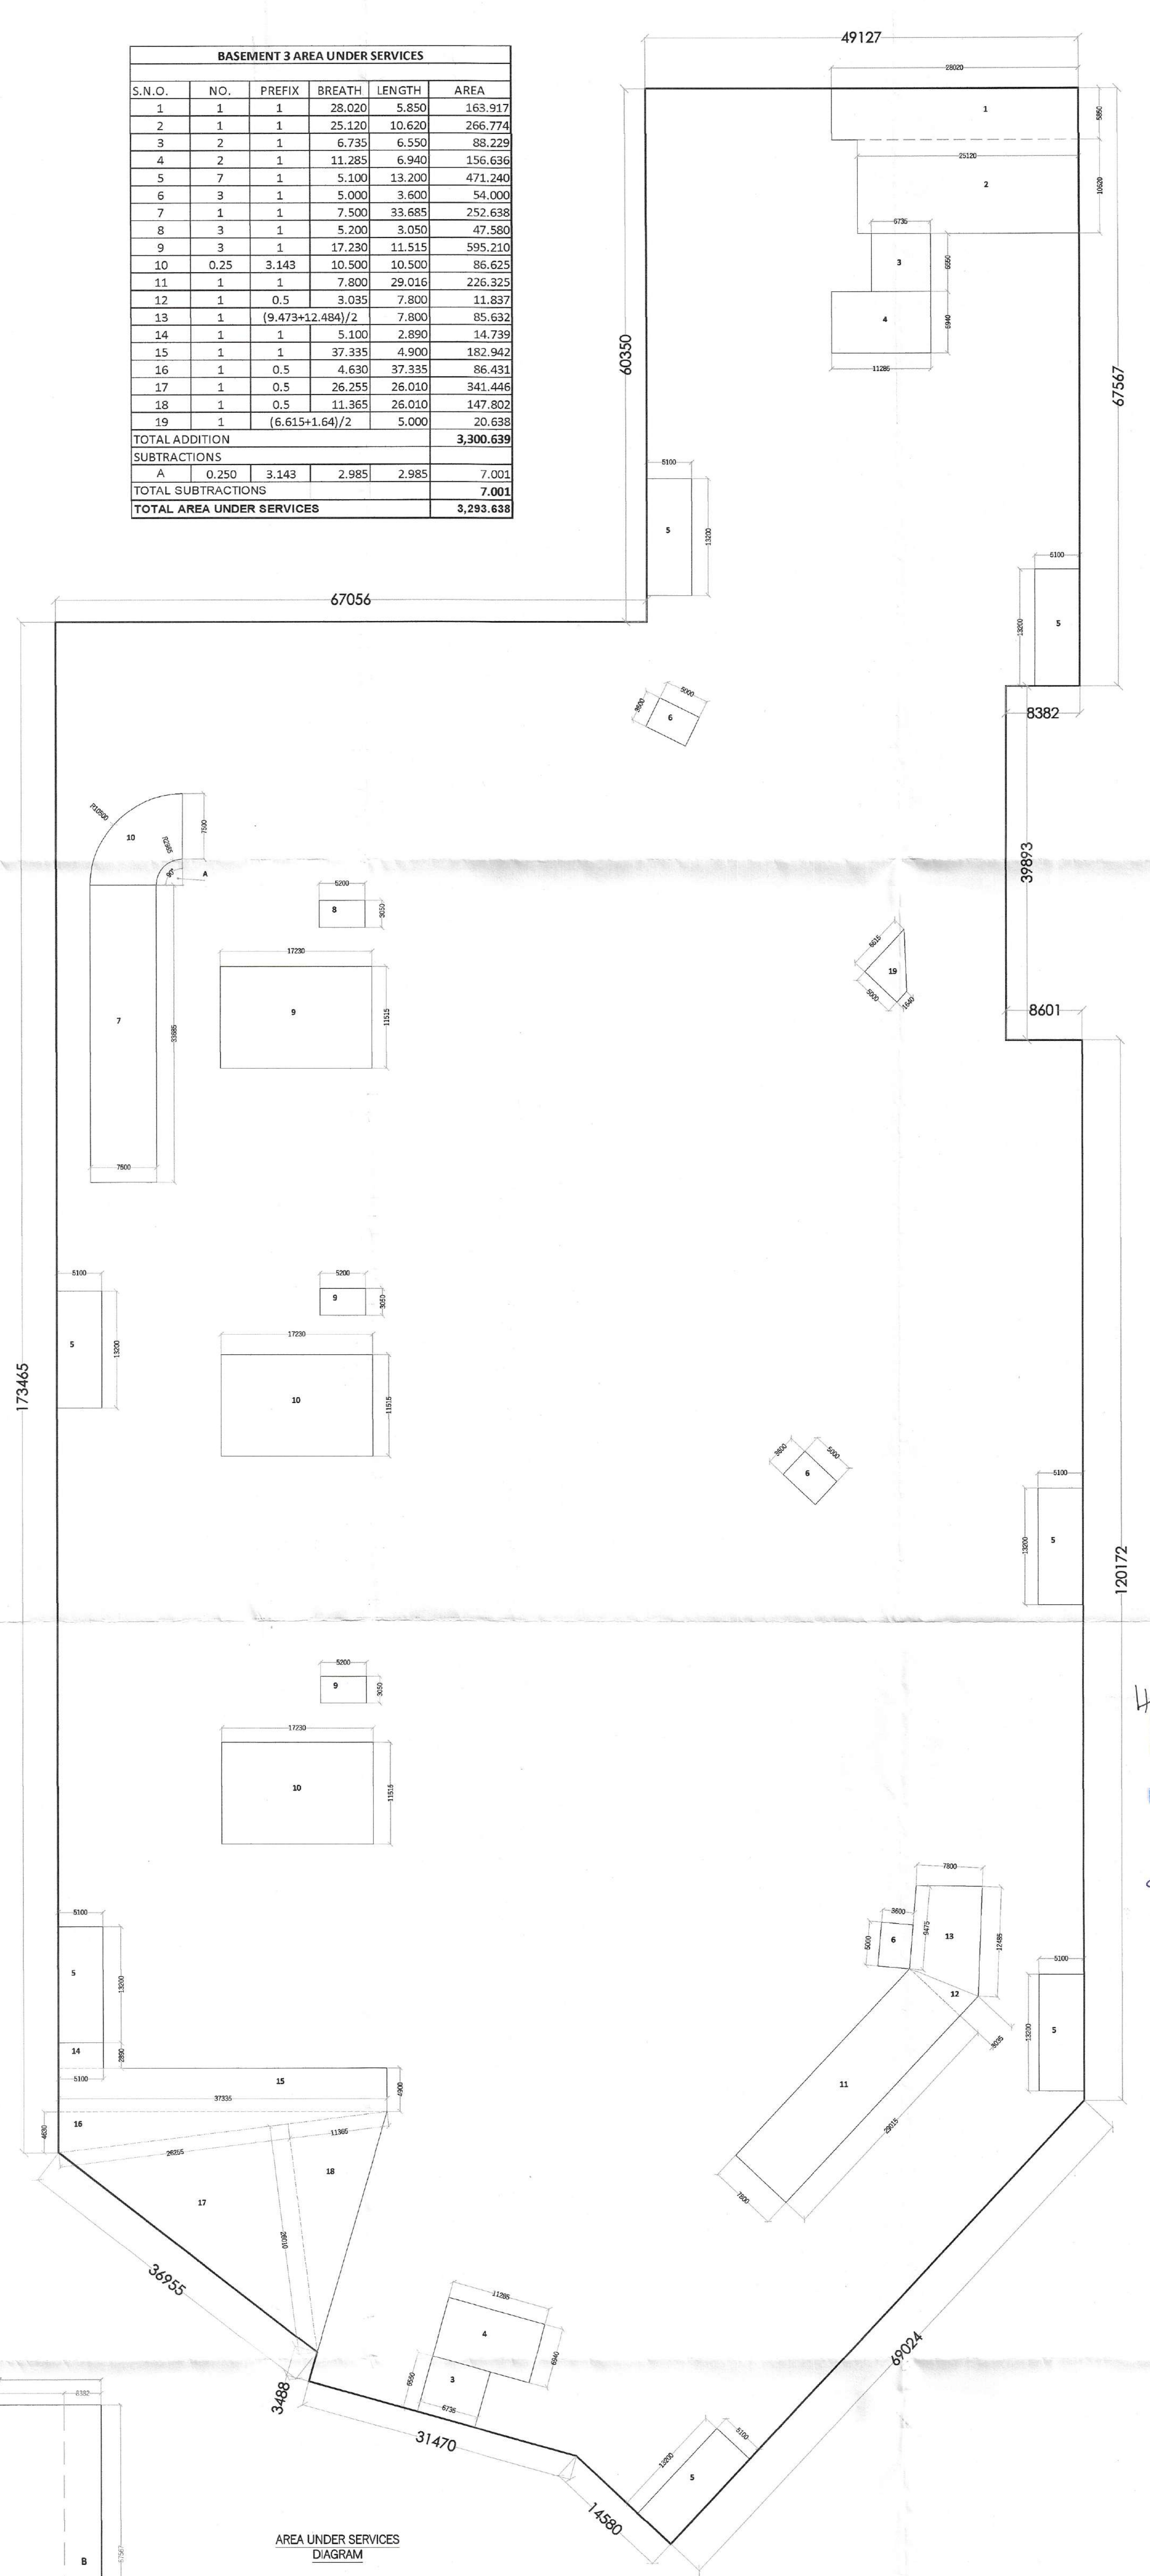
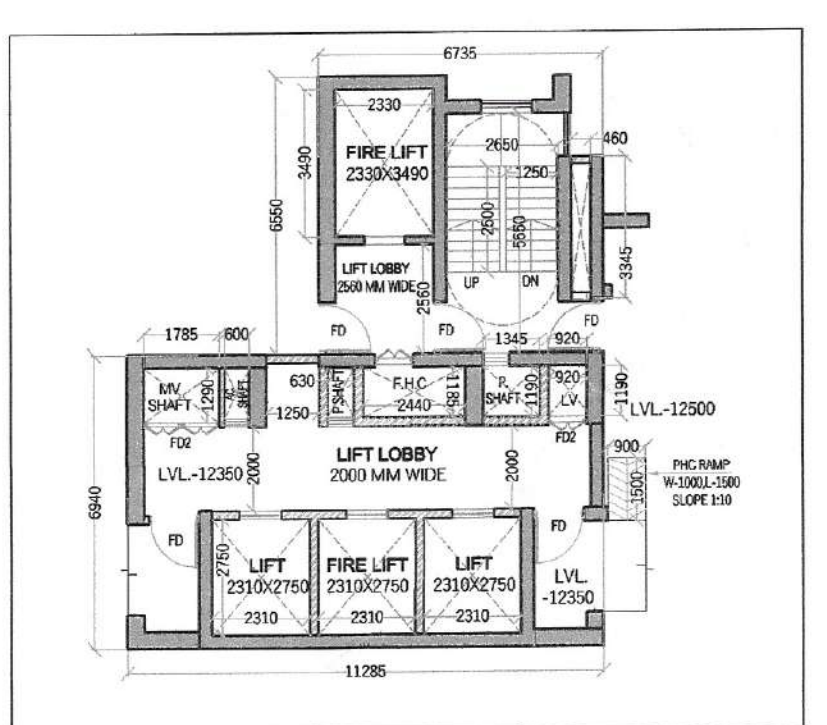
 


 

BASEMENT 3 AREA LEFT FOR PARKING					
S.N.O.	NO.	PREFIX	BREATH	LENGTH	AREA
1					24,348.479
TOTAL ADDITION					24,348.479
SUBTRACTIONS					
A	BASEMENT AREA UNDER SERVICES				3,293.636
TOTAL SUBTRACTIONS					3,293.636
TOTAL BASEMENT AREA					21,049.842
ECS					657.808

[illegible]

OWNERS SIGNATURE:-	ARCHITECT SIGNATURE:-
 Whiteland Corporation Private Limited Authorised Signatory	 

DRAWING TITLE : BASEMENT FLOOR BASEMENT- 03 FLOOR PLAN FLOOR PLAN & AREA CAL.		
DATE:- APR.-2024		SHEET NO.
SCALE:- 1:350 (A1)		B- 03