



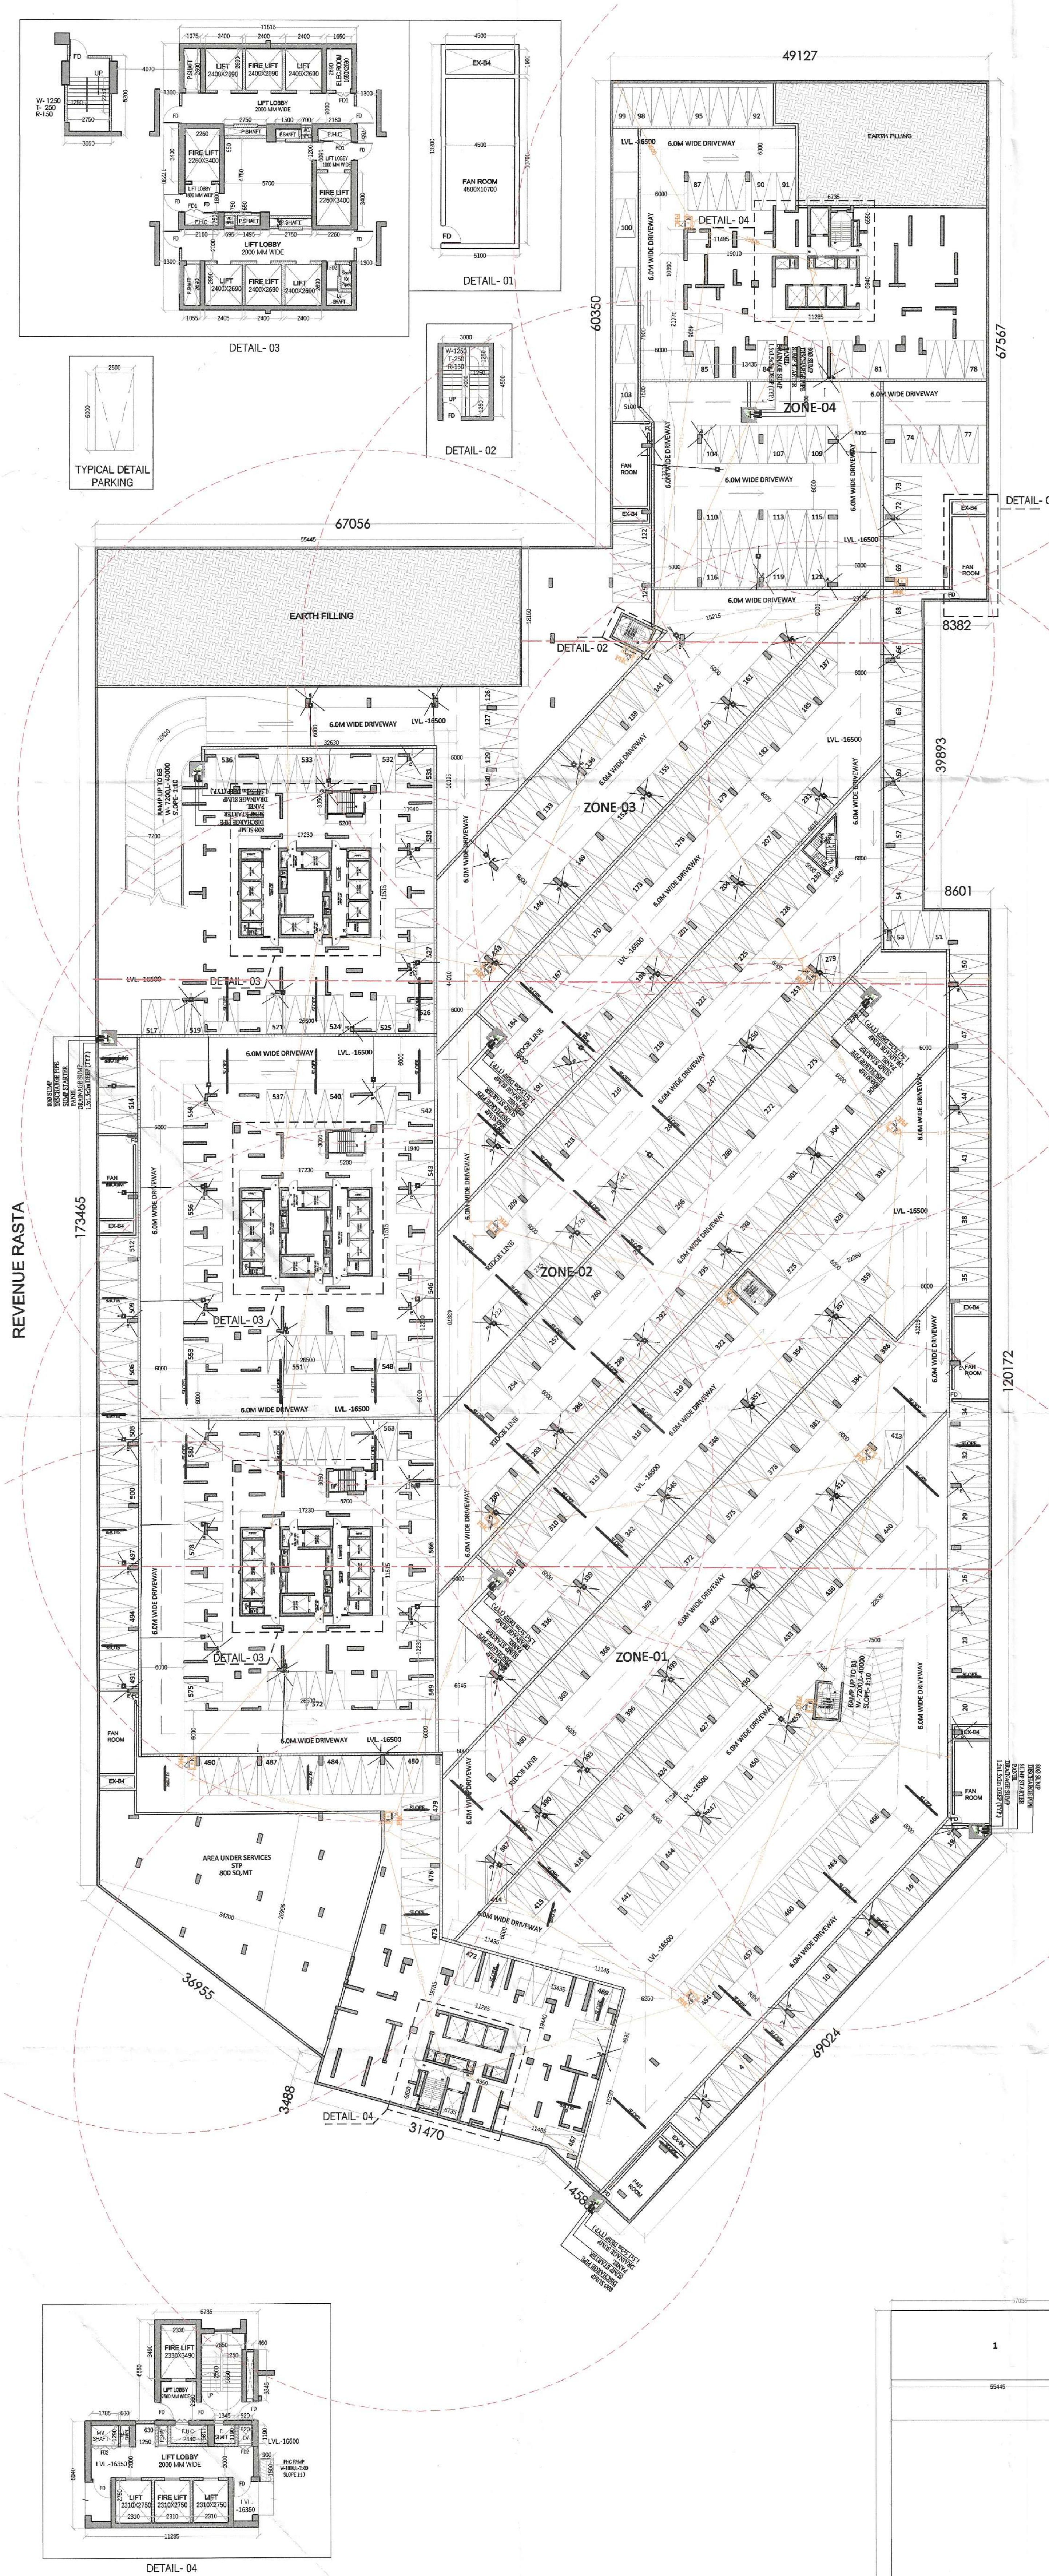

BASEMENT 4 AREA UNDER SERVICES					
S.N.O.	NO.	PREFIX	BREATH	LENGTH	AREA
1	2	1	6.735	6.550	88.229
2	2	1	11.285	6.940	156.636
3	7	1	5.100	13.200	471.240
4	3	1	5.000	3.600	54.000
5	1	1	7.500	33.685	252.638
6	3	1	5.200	3.050	47.580
7	3	1	17.230	11.515	595.210
8	0.25	3.143	10.500	10.500	86.625
9	1	1	7.800	29.016	226.325
10	1	0.5	3.035	7.800	11.897
11	1	(9.473+12.484)/2	7.800	85.632	85.632
12	1	1	5.100	2.890	14.739
13	1	1	37.335	4.900	182.942
14	1	0.5	4.630	37.335	86.431
15	1	0.5	26.255	26.010	341.446
16	1	0.5	11.365	26.010	147.802
17	1	(6.615+1.64)/2	5.000	20.638	20.638
TOTAL ADDITION					2,869.947
SUBTRACTIONS					7.001
TOTAL SUBTRACTIONS					7.001
TOTAL AREA UNDER SERVICES					2,862.946

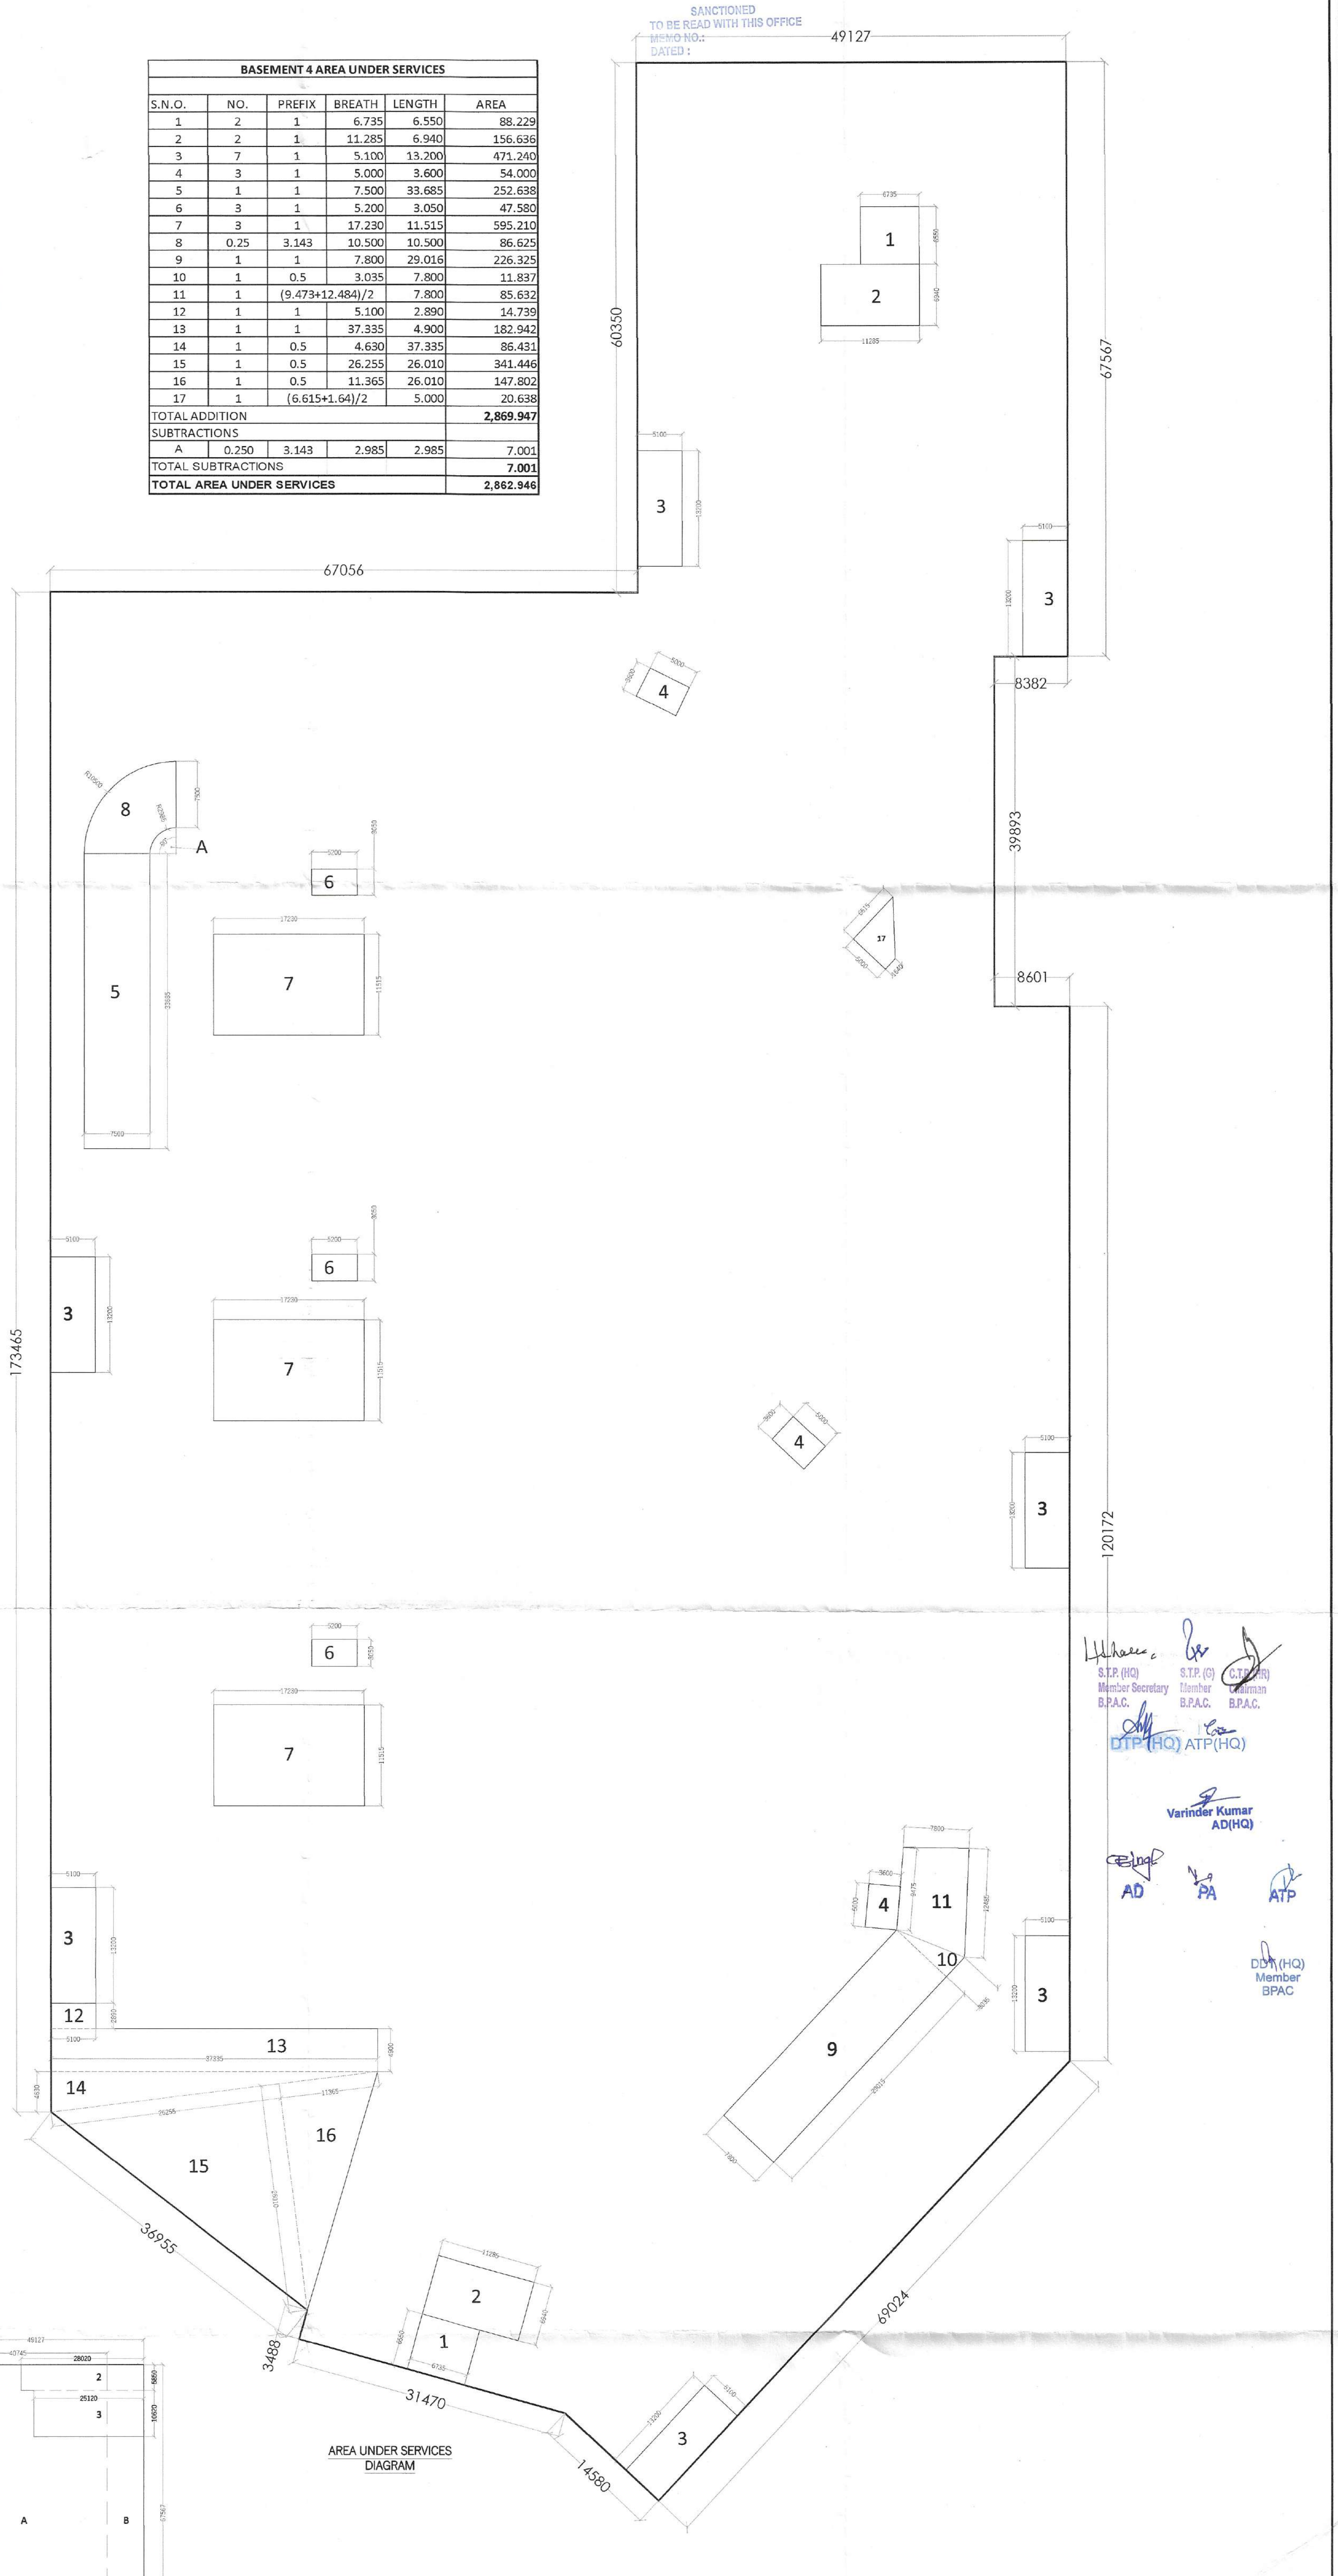

BASEMENT 4 AREA LEFT FOR PARKING					
S.N.O.	NO.	PREFIX	BREATH	LENGTH	AREA
1					23,912.788
TOTAL ADDITION					23,912.788
SUBTRACTIONS					2,862.946
TOTAL SUBTRACTIONS					2,862.946
TOTAL BASEMENT AREA					21,049.842
ECS					657.808

BASEMENT 4 AREA DETAIL					
S.N.O.	NO.	PREFIX	BREATH	LENGTH	AREA
A	1	1	40.745	60.350	2,458.964
B	1	1	8.380	67.567	566.347
C	1	1	107.801	173.465	18,699.700
D	1	1	8.601	120.172	1,033.599
E	1	0.5	28.254	25.585	330.307
F	1	0.5	0.965	3.488	1.683
G	1	0.5	38.447	41.250	789.394
H	1	0.5	8.601	9.219	39.666
I	1	1	78.547	3.035	238.390
J	1	(23.167+31.302)/2	29.398	800.940	
K	1	(31.302+41.250)/2	30.661	386.738	
TOTAL ADDITION					25,349.806
SUBTRACTIONS					
1	1	1	55.405	18.500	1,006.327
2	1	1	28.048	8.150	161.917
3	1	1	25.120	10.628	266.774
TOTAL SUBTRACTIONS					1,435.020
TOTAL BASEMENT 4 AREA					23,912.788

BASEMENT - 04
TOTAL PARKING = 580

NOTES:

- REVISIONS: 01, 02, 1000.

OWNER'S SIGNATURE: ARCHITECT SIGNATURE:

WhiteLand Corporation Private Limited

Architect: Hafeez Contractor

PROJECT:-

PROPOSED BUILDING PLAN FOR MIXED LAND USE COLONY (98% RESIDENTIAL COMPONENT) & 2% COMMERCIAL COMPONENT) UNDER TOD POLICY FOR THE AREA MEASURING 9.58125 ACRES (LICENCE NO. 263 OF 2023, DATED 12-12-2023) IN SECTOR- 103, GURUGRAM MANESAR URBAN COMPLEX BEING DEVELOPED BY WHITELAND CORPORATION PVT. LTD.

DRAWING TITLE: BASEMENT FLOOR PLAN & AREA CAL.

DATE: APR-2024

SCALE: 1:350 (A1)

SHEET NO. B-04