
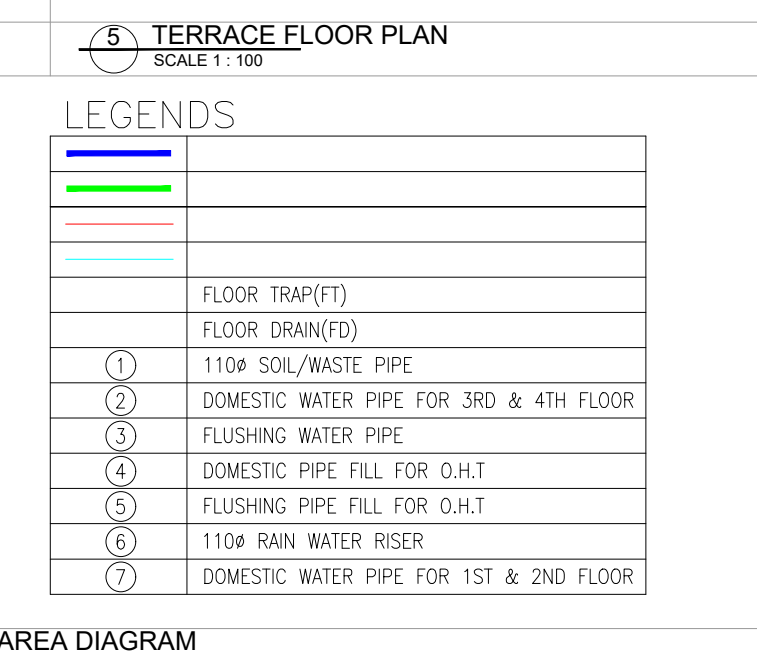
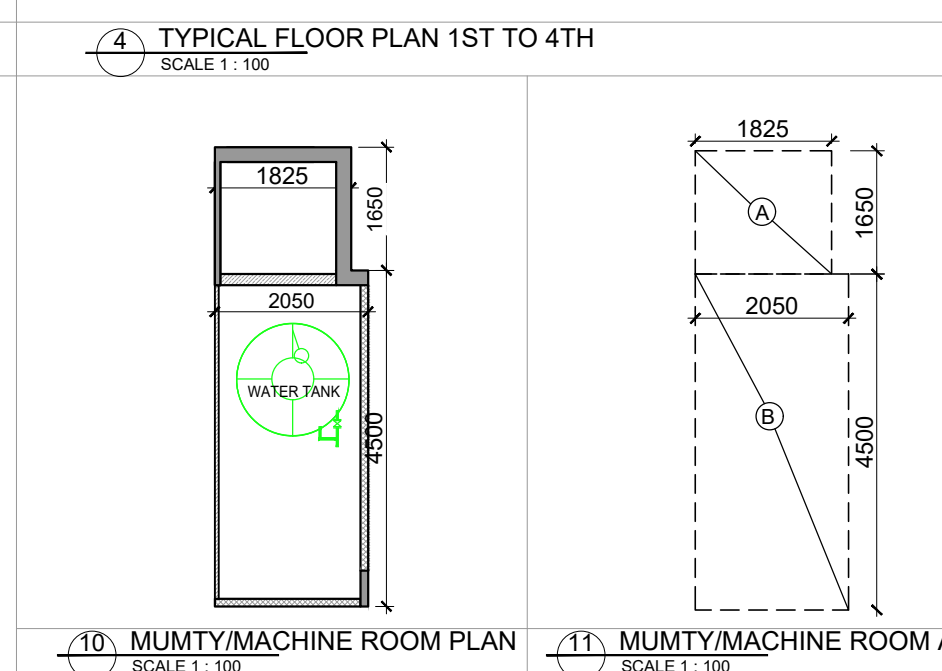
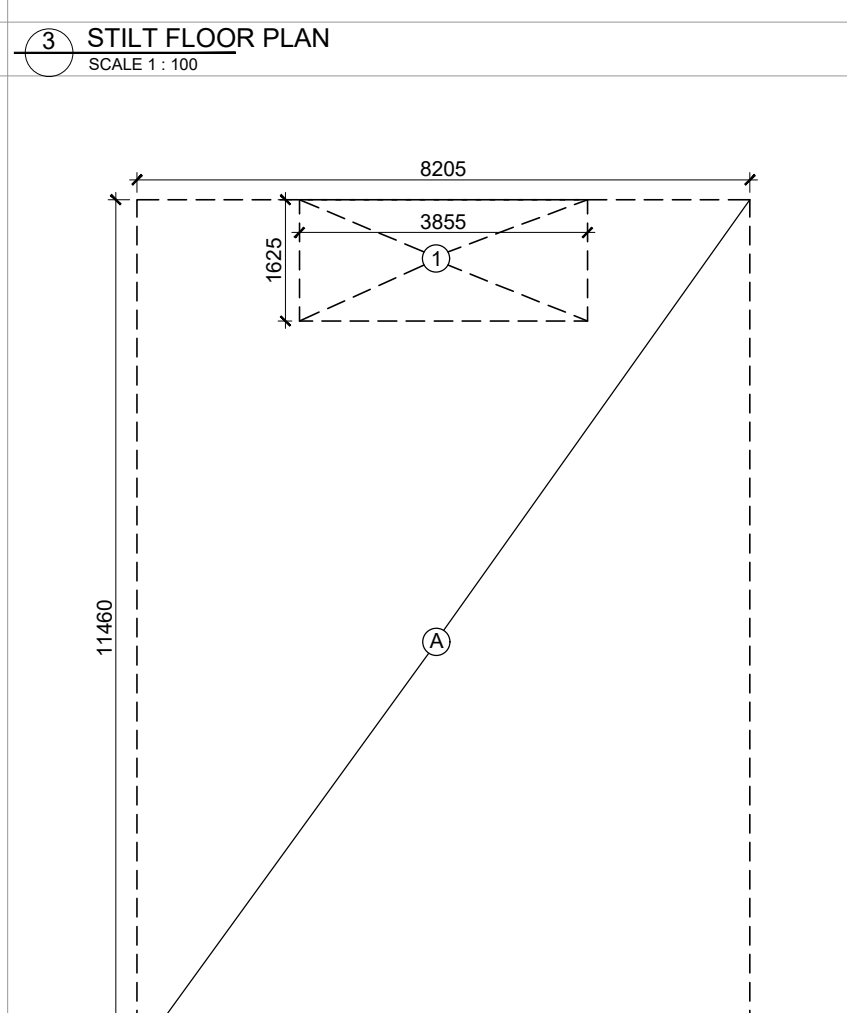
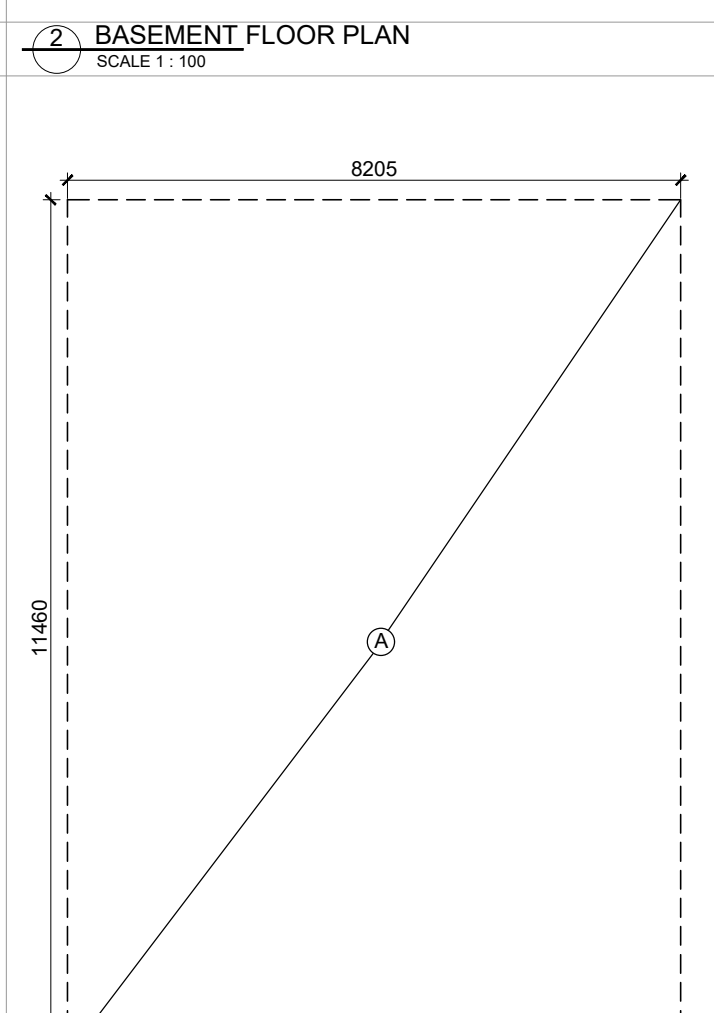
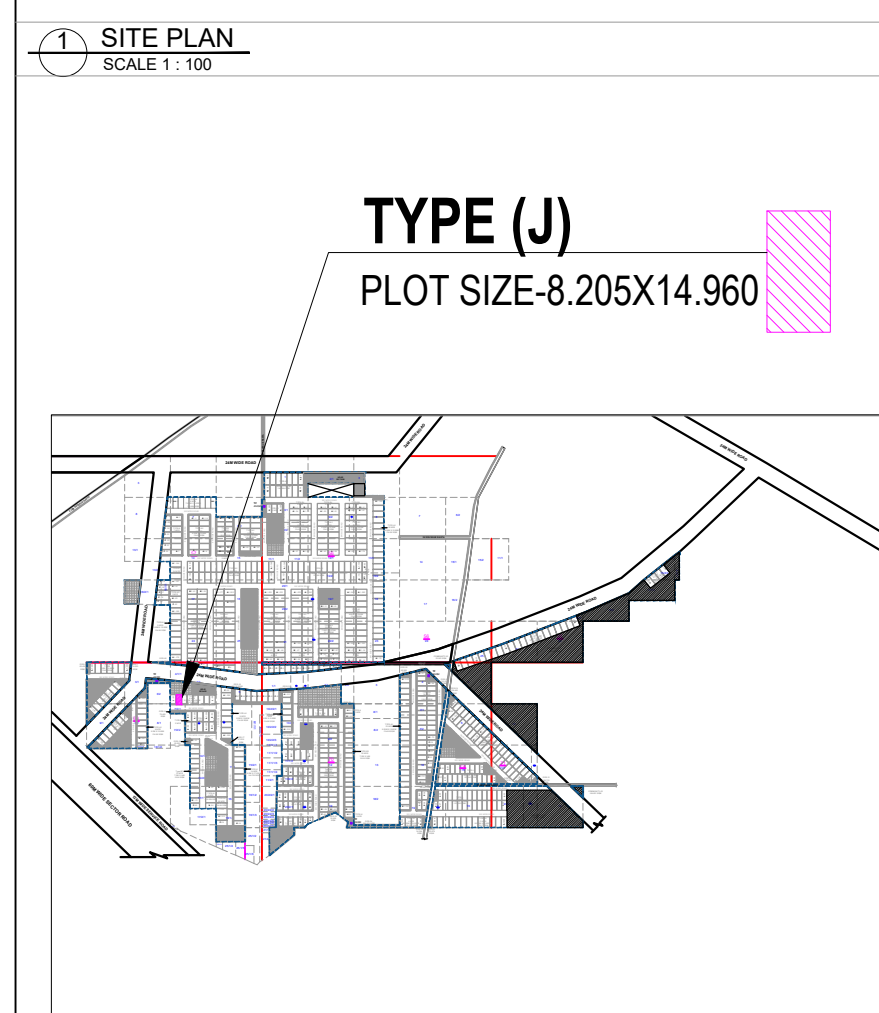
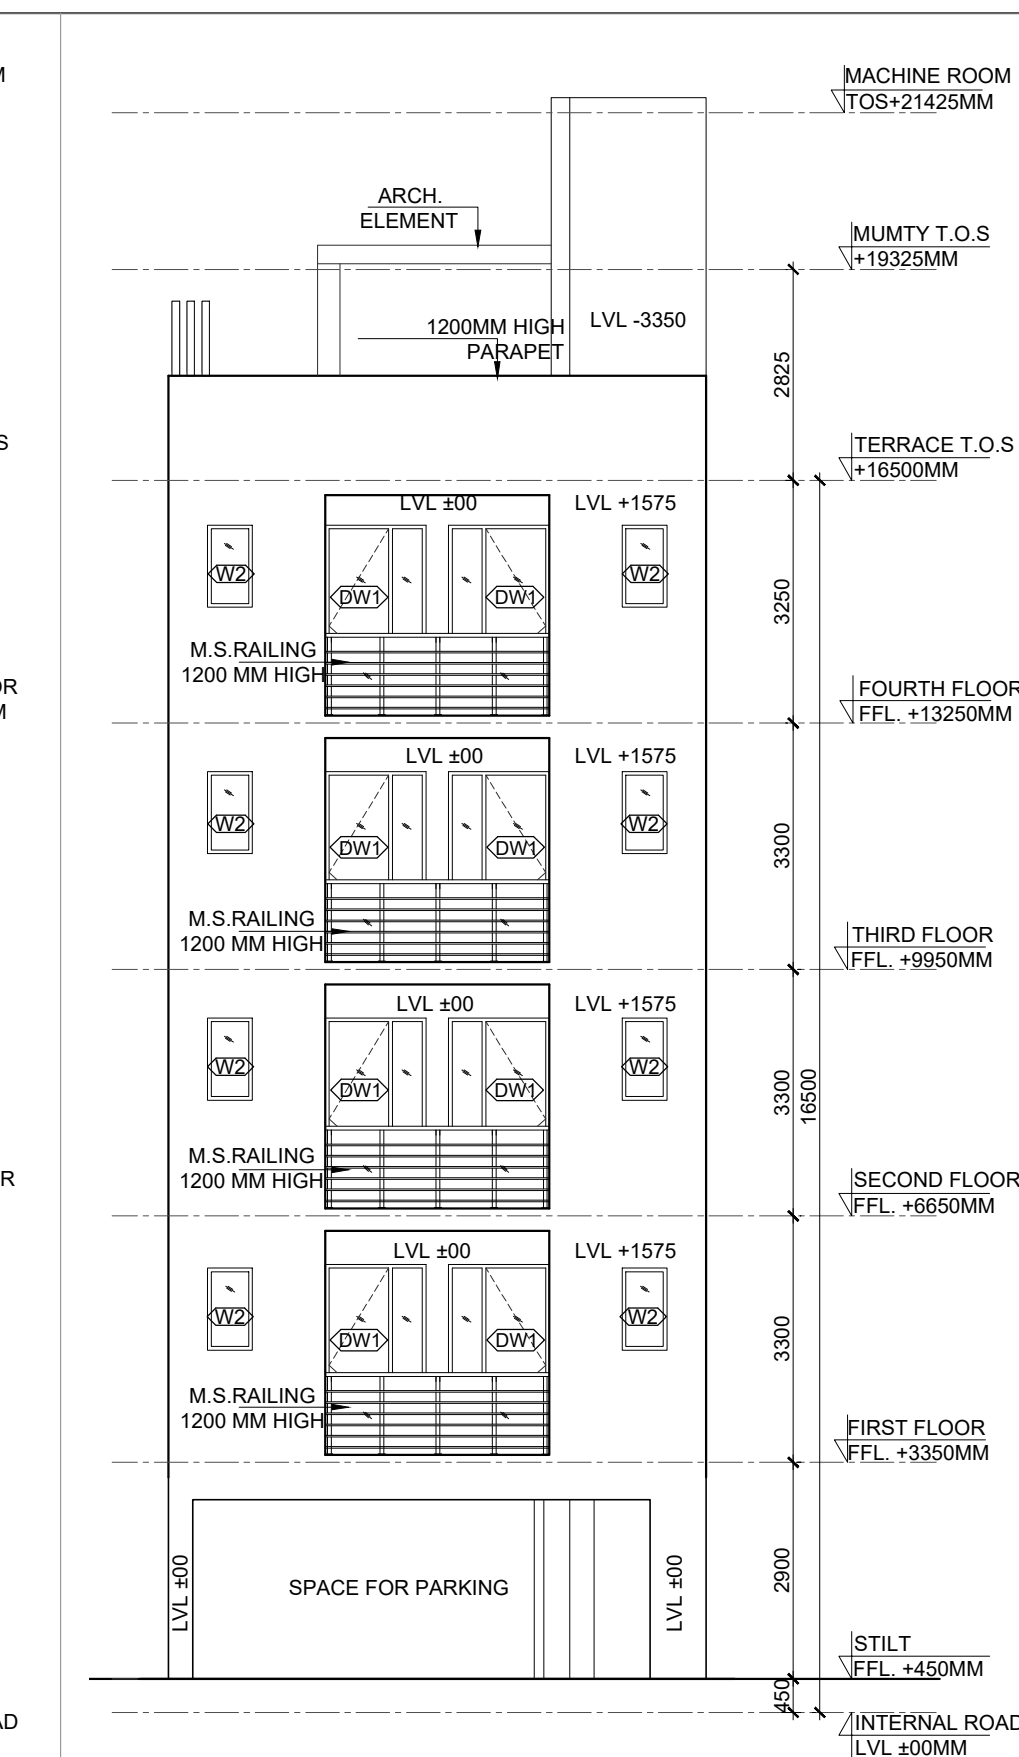
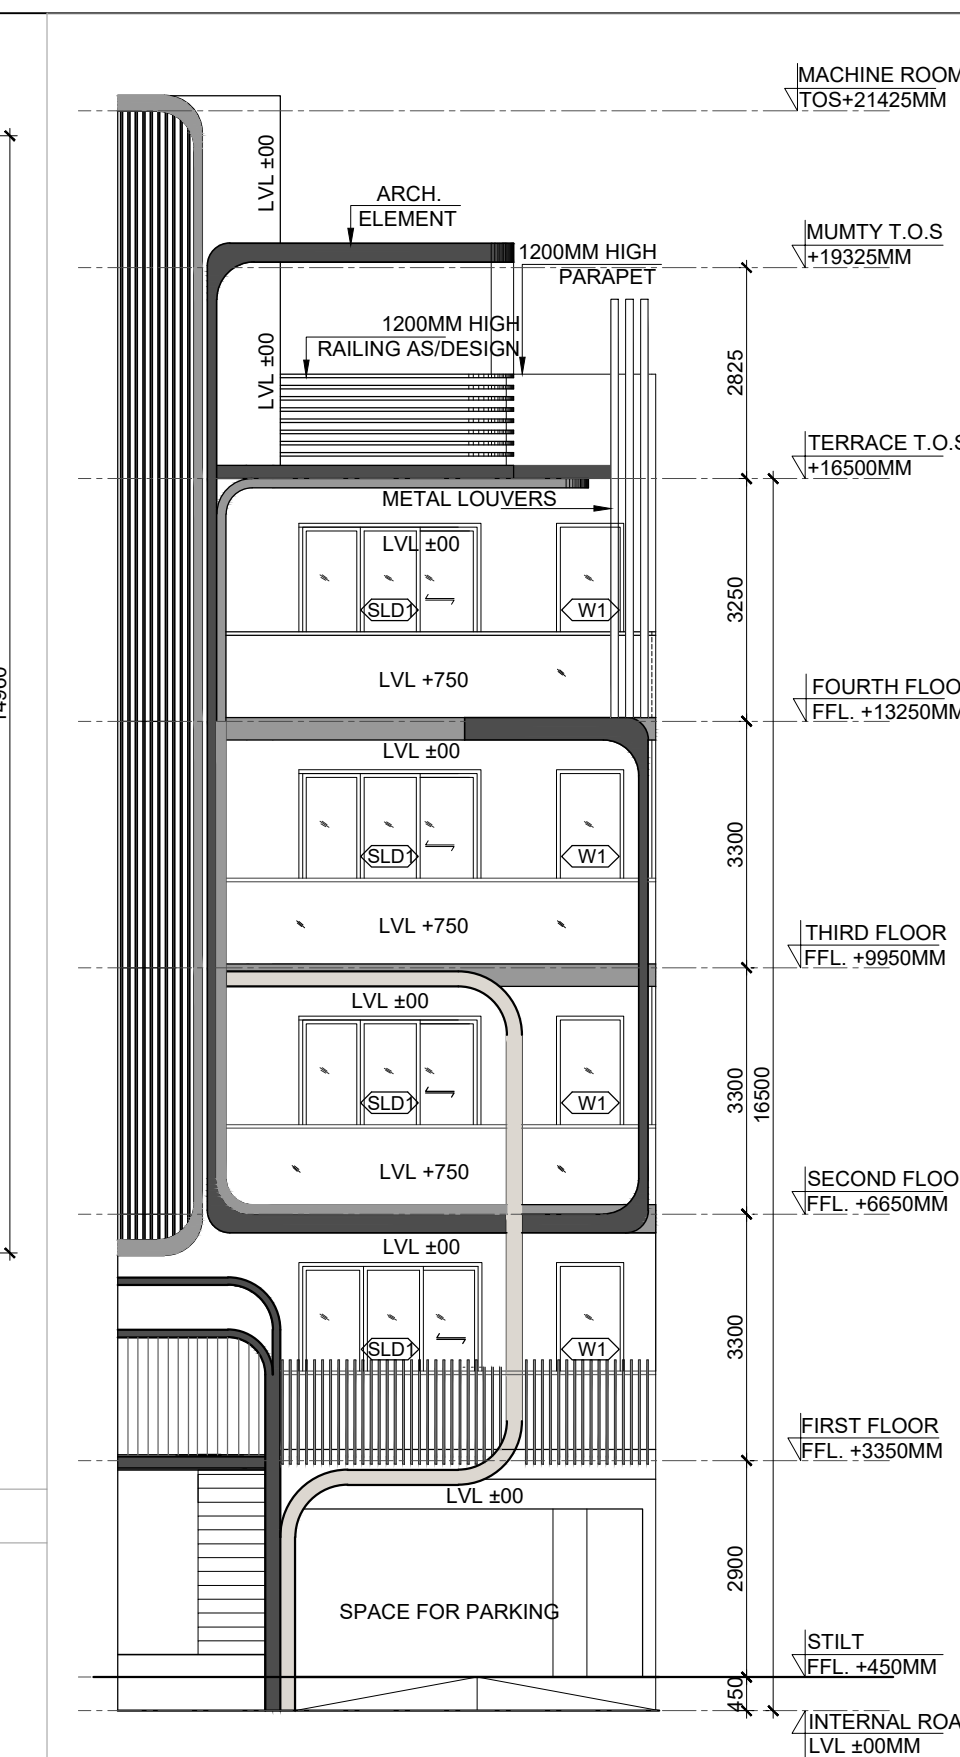
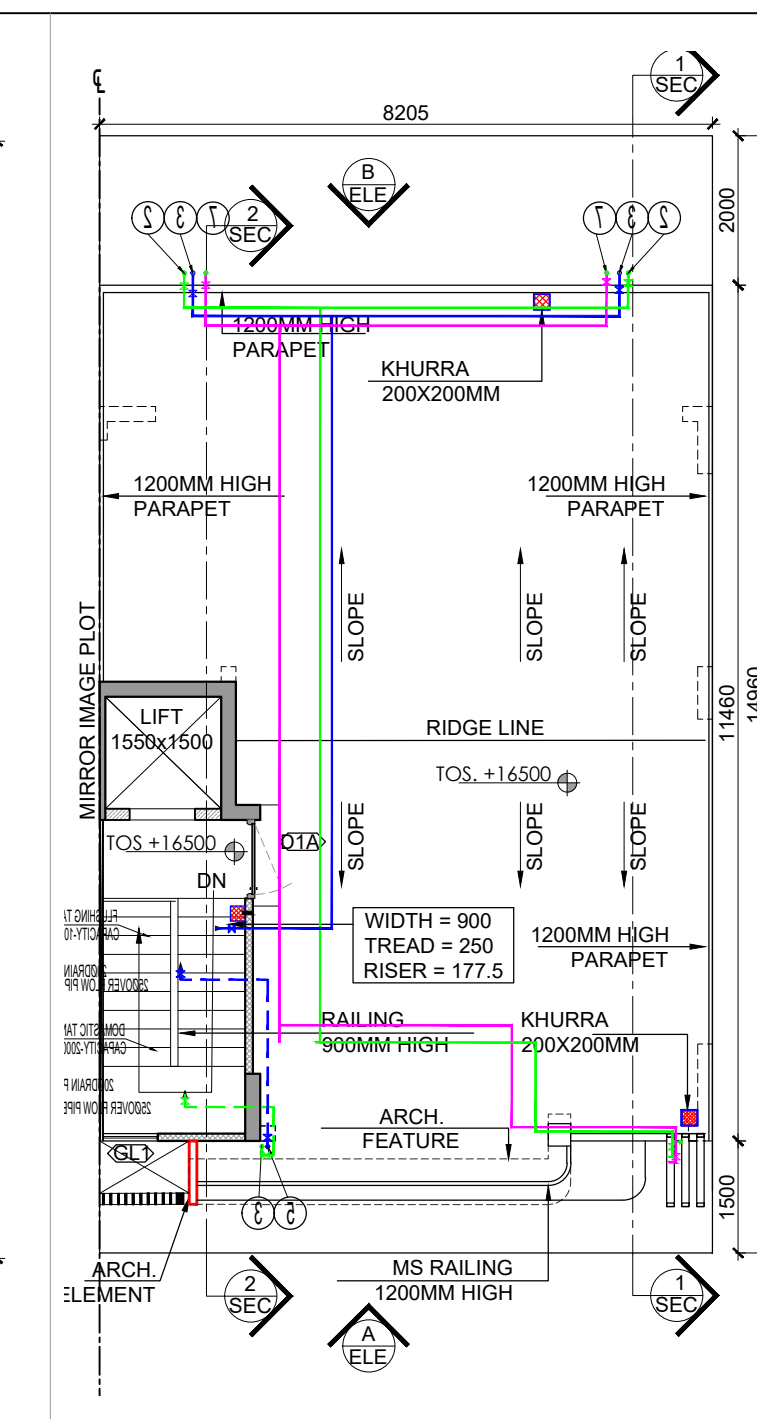
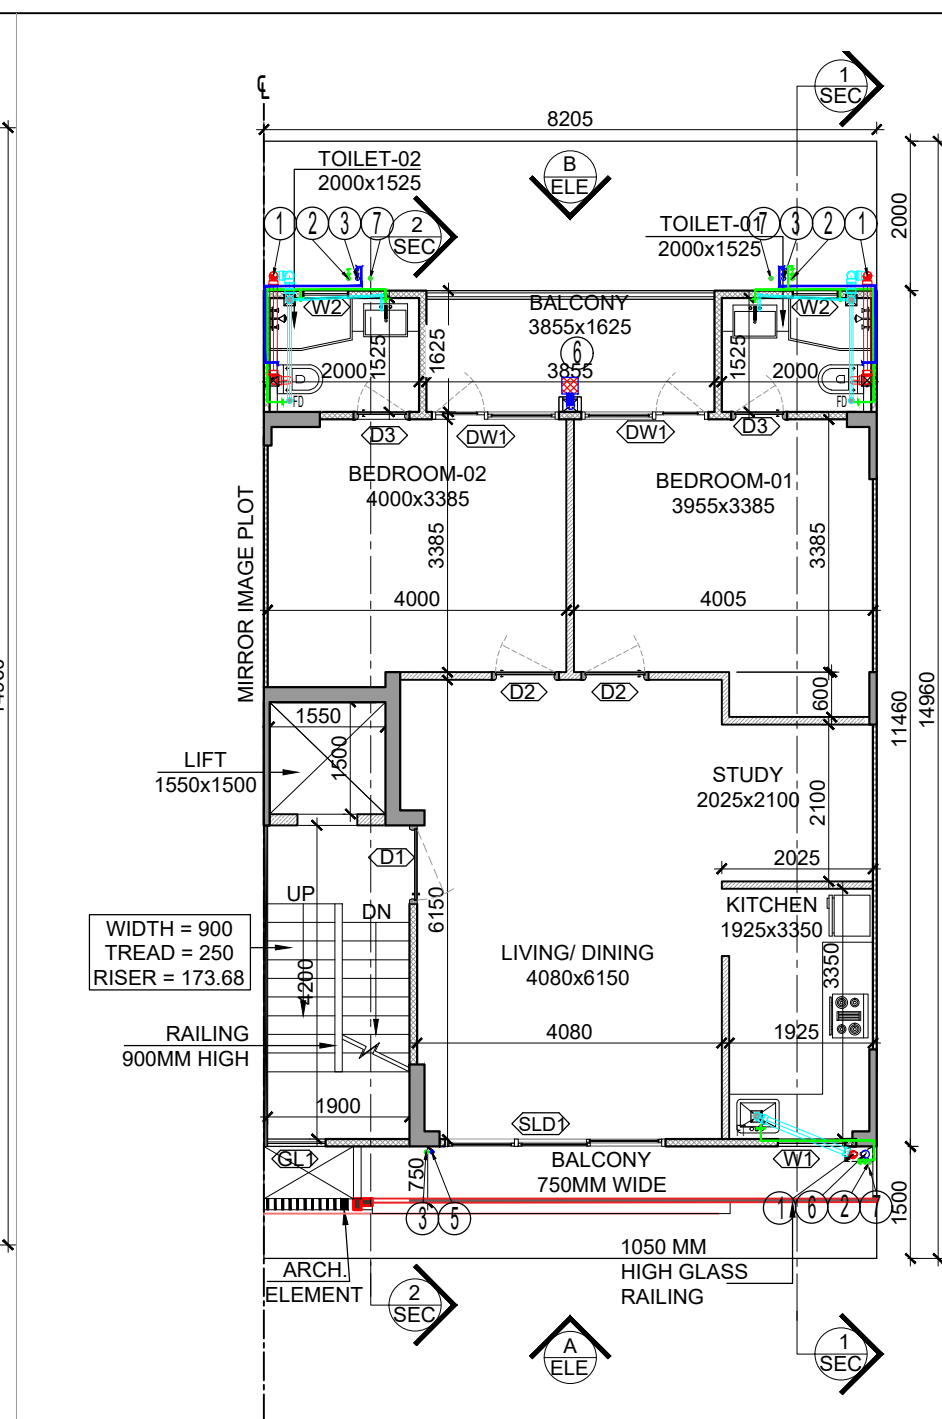
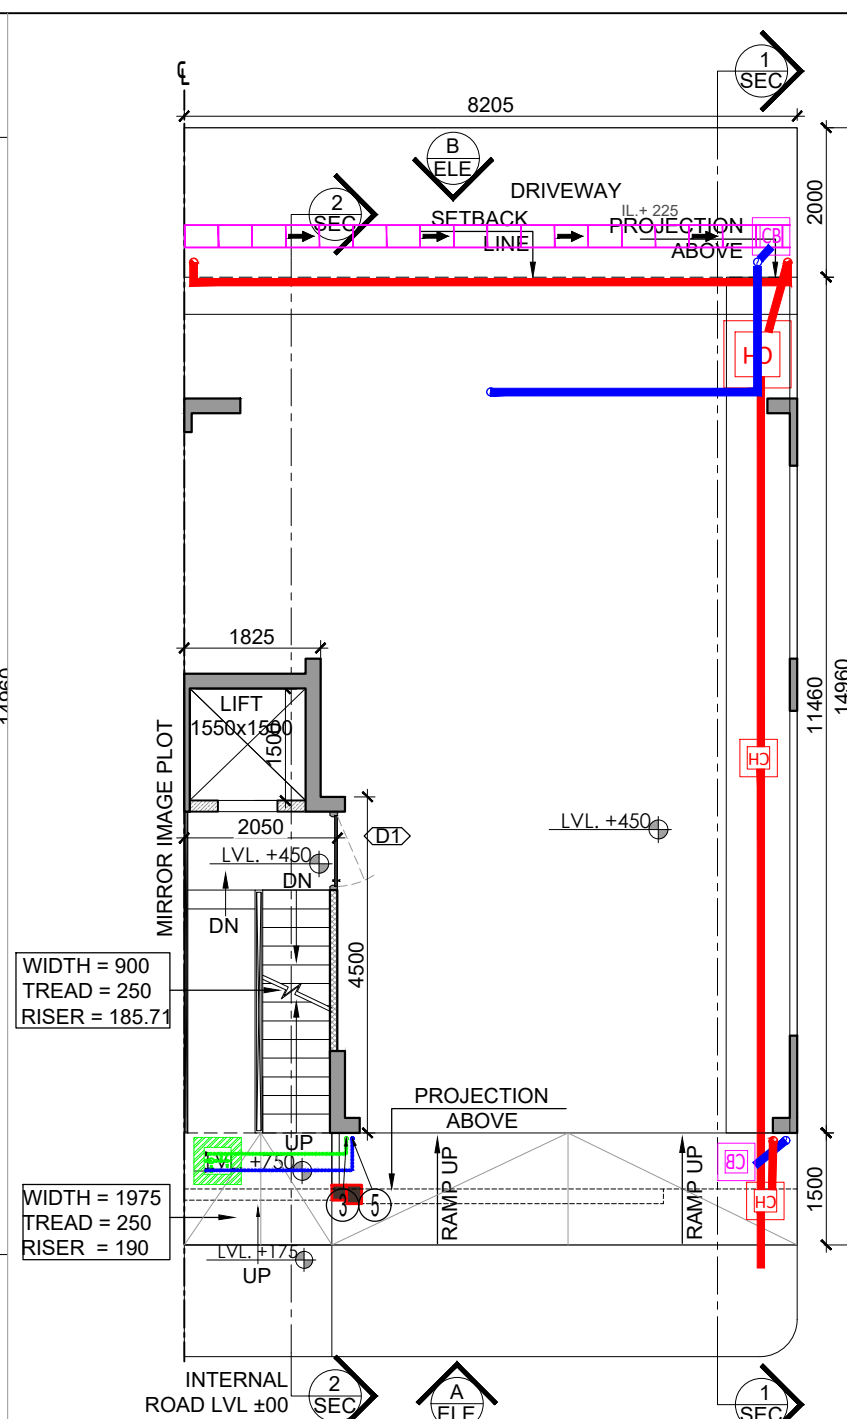
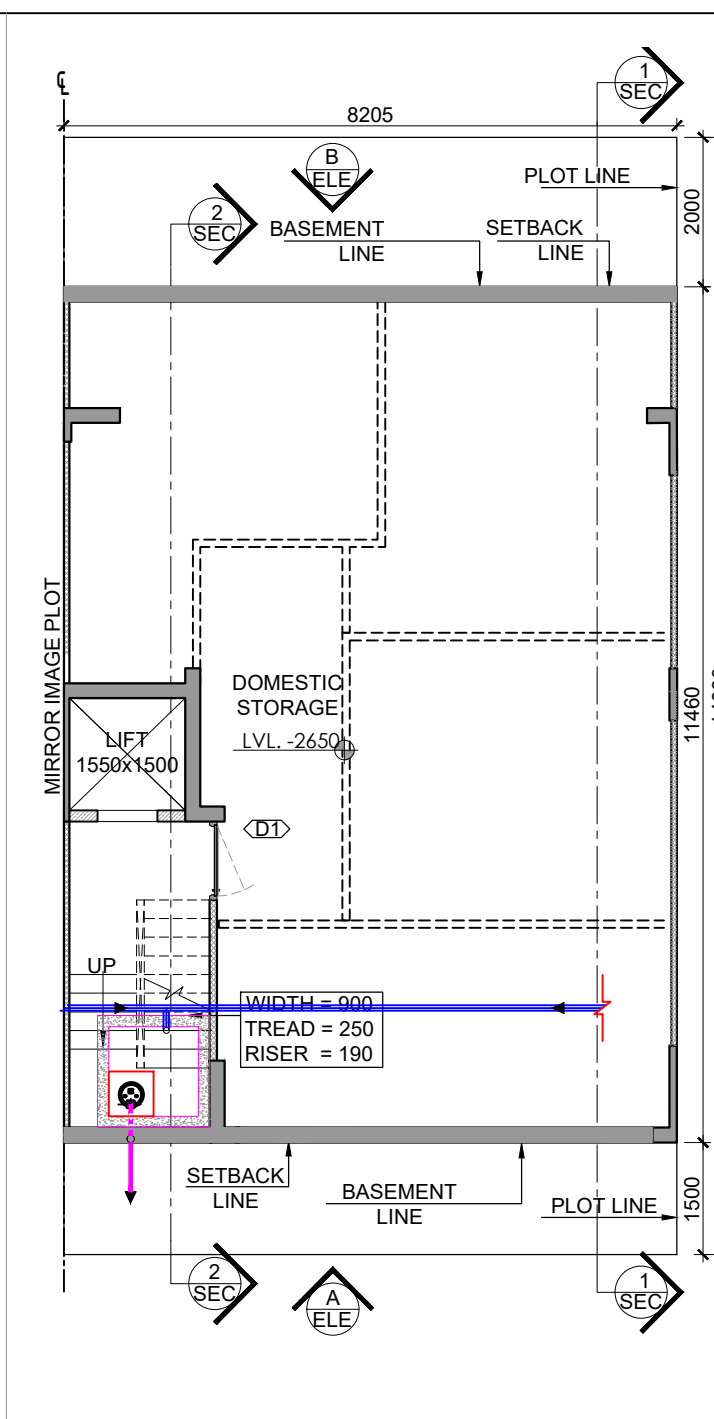


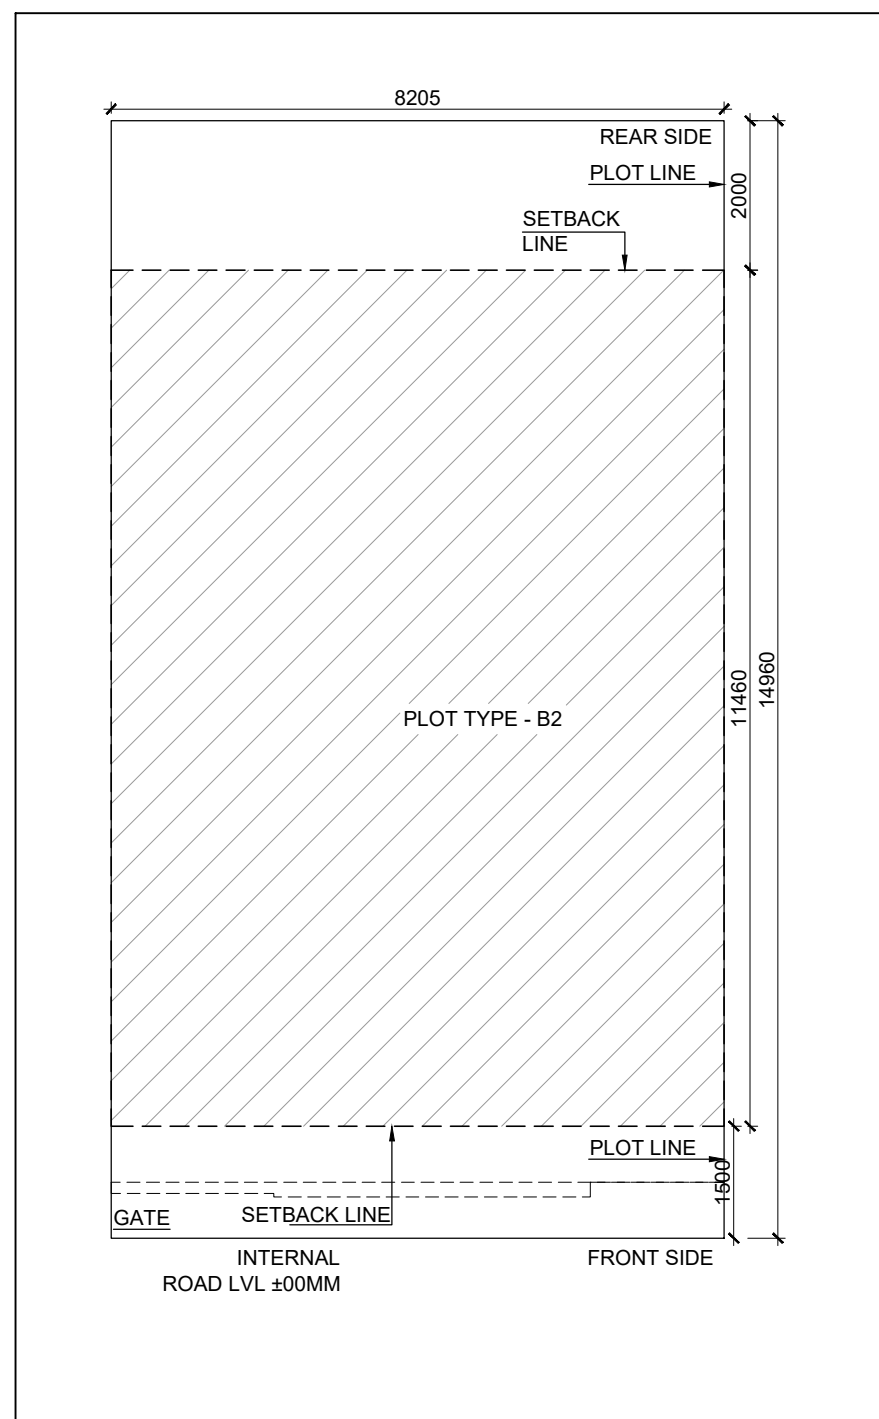

LEGEND:-

	HATCH INDICATE RCC. SHEAR WALL / COLUMN.
	HATCH INDICATE 100 / 150MM THICK RCC. NON-STR. WALL.
	HATCH INDICATE 100 / 150/ 200MM THICK BLOCK WORK.
	CENTER LINE OF MIRRORED IMAGE PLOT

DOORS & WINDOWS OPENING SCHEDULE						
S.NO	TYPE	ROUGH OPENING (IN MM)				LOCATIONS
		WIDTH	HEIGHT	SILL LVL.	LINTEL LVL.	
1	D1	1050	2400	+00	+2400	ENTRANCE
2	D1A	1050	2100	+00	+2100	STAIRCASE (TERRACE)
3	D2	900	2400	+00	+2400	BEDROOM
4	D3	750	2400	+00	+2400	TOILET
5	DW1	750/ 950	2650/ 2550	+00/ +100	+2650	BEDROOM (DOOR WYN.)
6	SLD1	2950	2650	+00	+2650	LIVING + DINING
7	W1	900	1600	+1050	+2650	KITCHEN
8	W2	600	1200	+1450	+2650	TOILET
9	GL1	730	FULL HEIGHT			STAIRCASE

NOTE: ALL LEVELS ARE FROM UNIT FFL

SUBMISSION DRAWING

CLIENT
LOON LAND DEVELOPMENT LTD

PROJECT

PROPOSED BUILDING PLAN ON PLOT NO. - J-02
(1 PLOT)
PLAN OF AFFORDABLE RESIDENTIAL PLOTTED
COLONY (UNDER DEEN-DAYAL JAN AWAS
YOJNA-2016) OVER AN AREA MEASURING 45.1625
ACRES (LICENCE NO. 195 OF 2022 DATED
29/11/22) IN SECTOR 79,79B, GURUGRAM BEING
DEVELOPED BY LOON LAND DEVELOPMENT LTD.

ARCHITECTS			
			
B- 421, NEW FRIENDS COLONY, N.D-65 INDIA	Ph- +91-11-46130600 Ph- +91-11-40564768	ccs@inconfluence.com www.inconfluence.com	Member of ICA ISO - 9001 : 2008
architecture	urban design	hospitality	interiors

DRAWING NO.

REVISION

DRAWING TITLE	TYPE (J) LEFT SIDE FLOOR PLANS, AREA CALCULATION, ELEVATIONS AND SECTIONS
---------------	---

OWNER SIGN _____

ARCHITECT SIGN

