


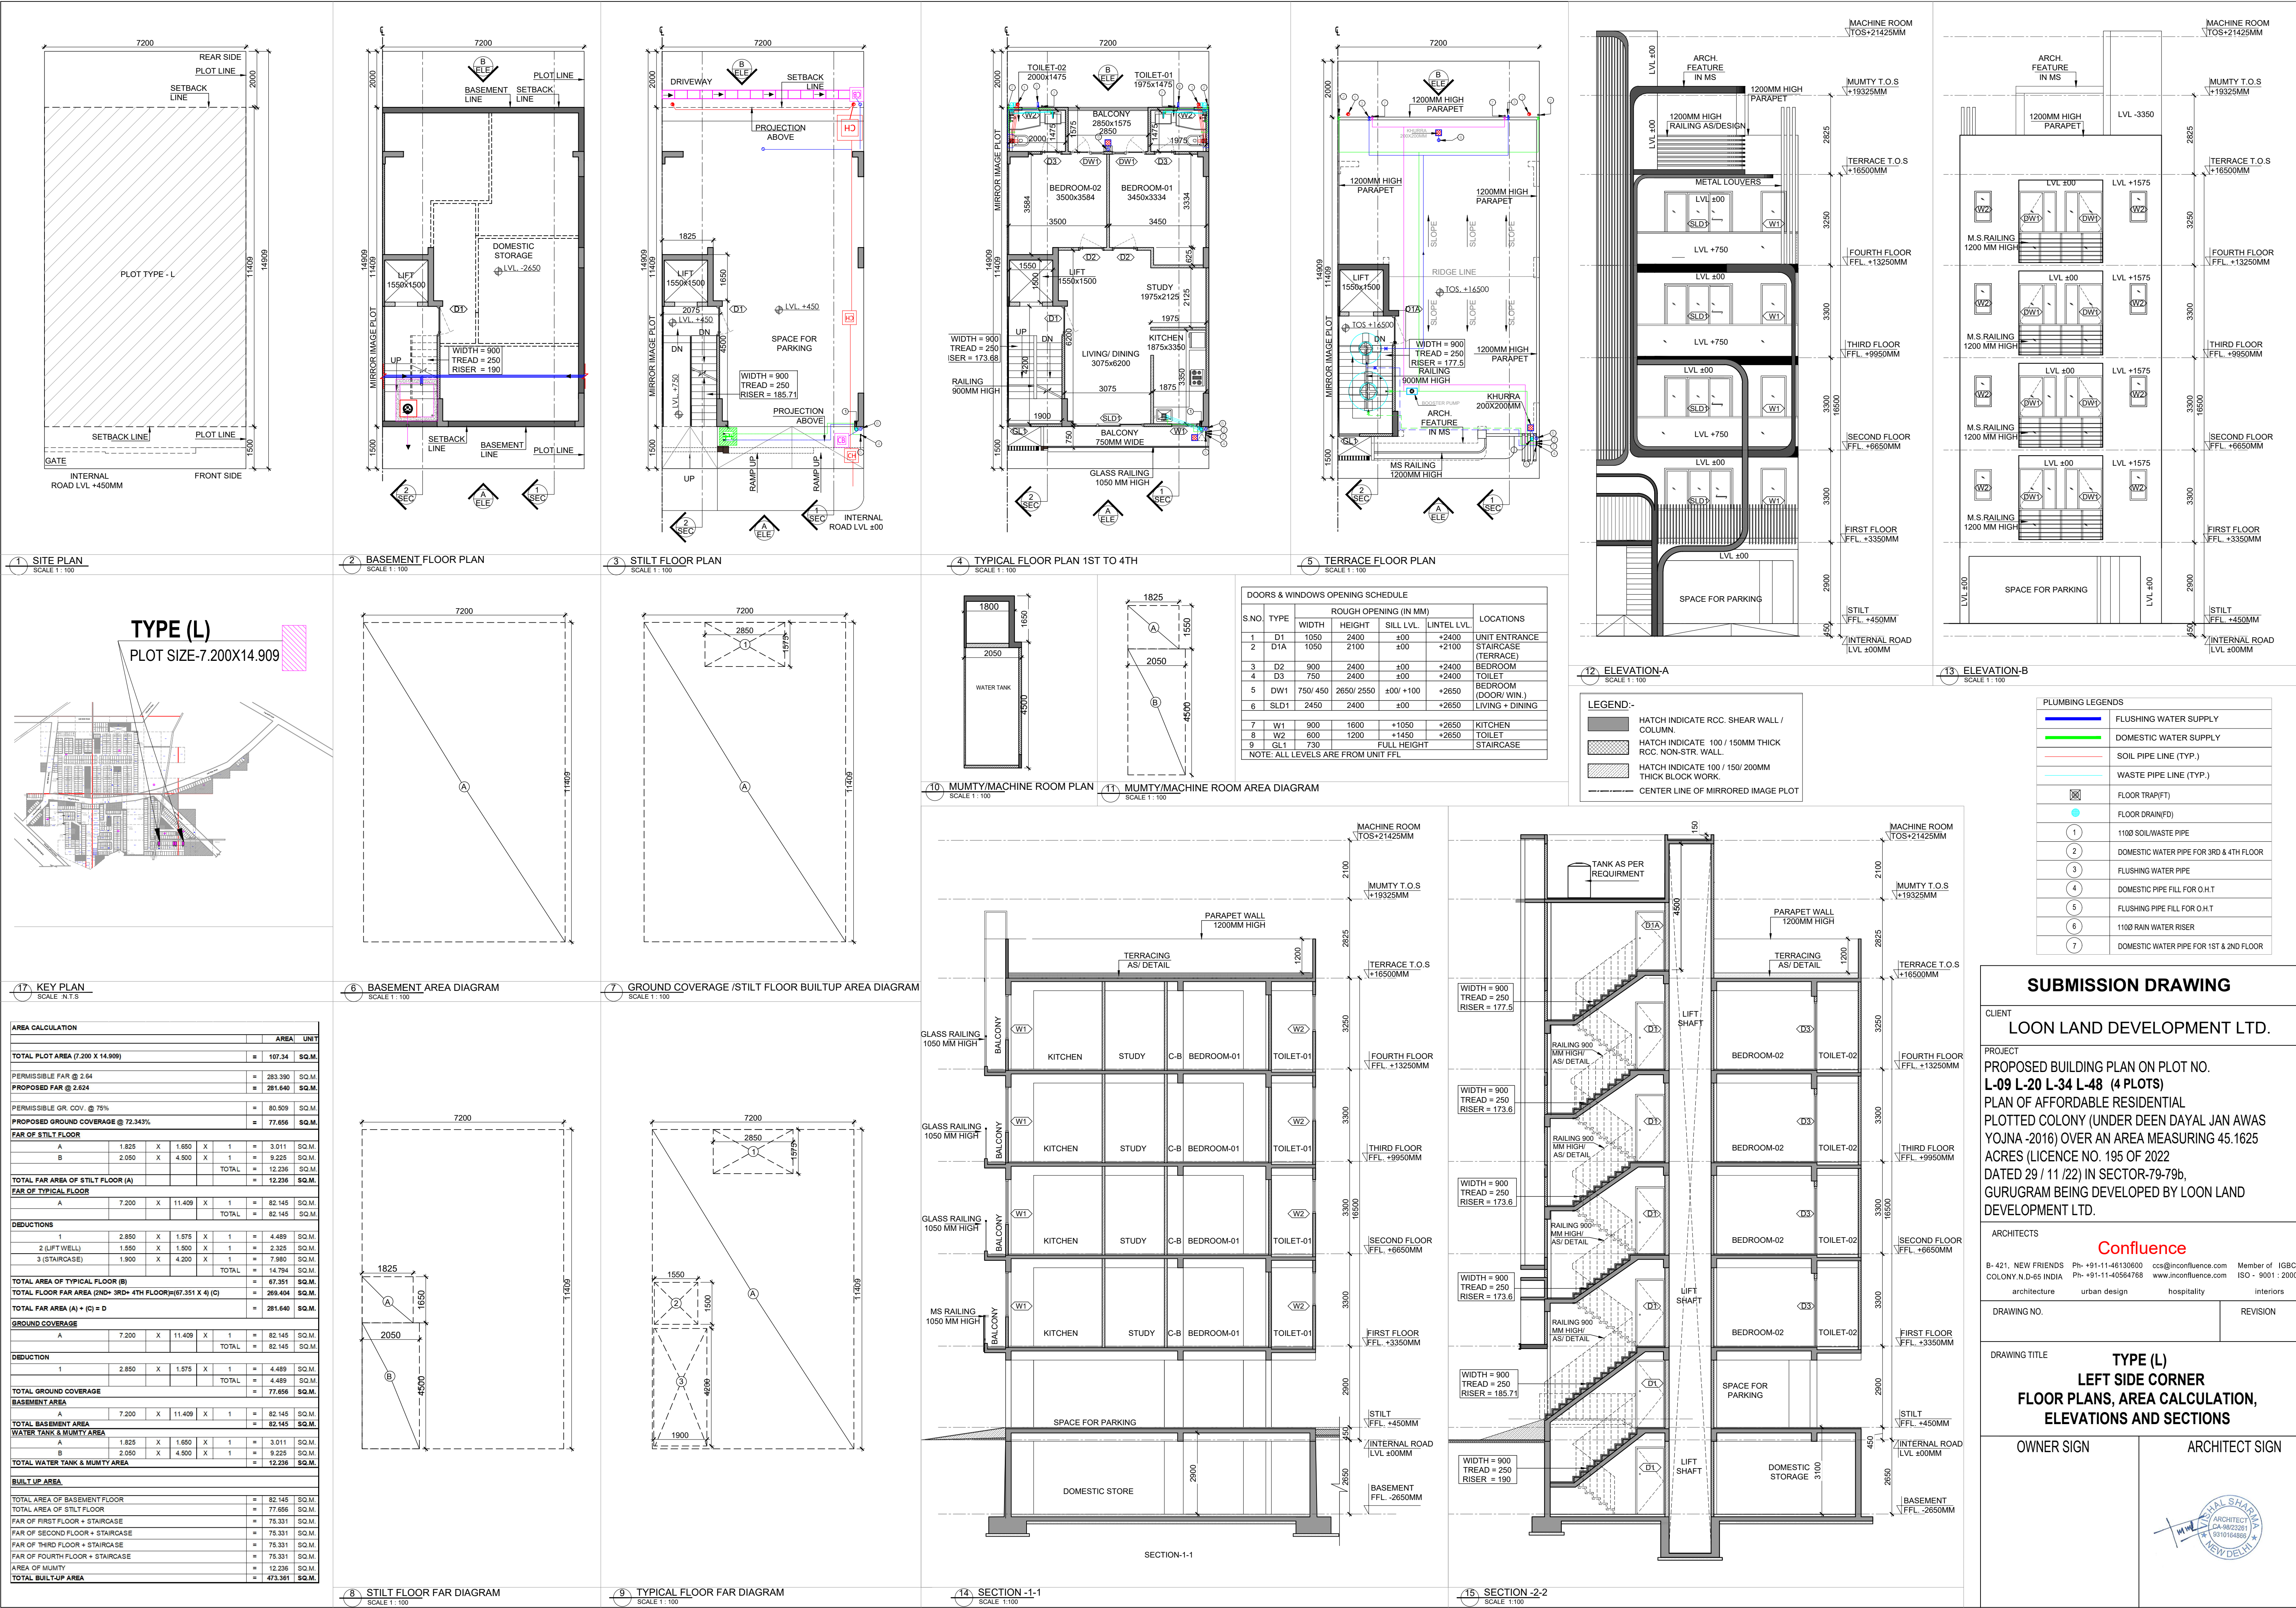
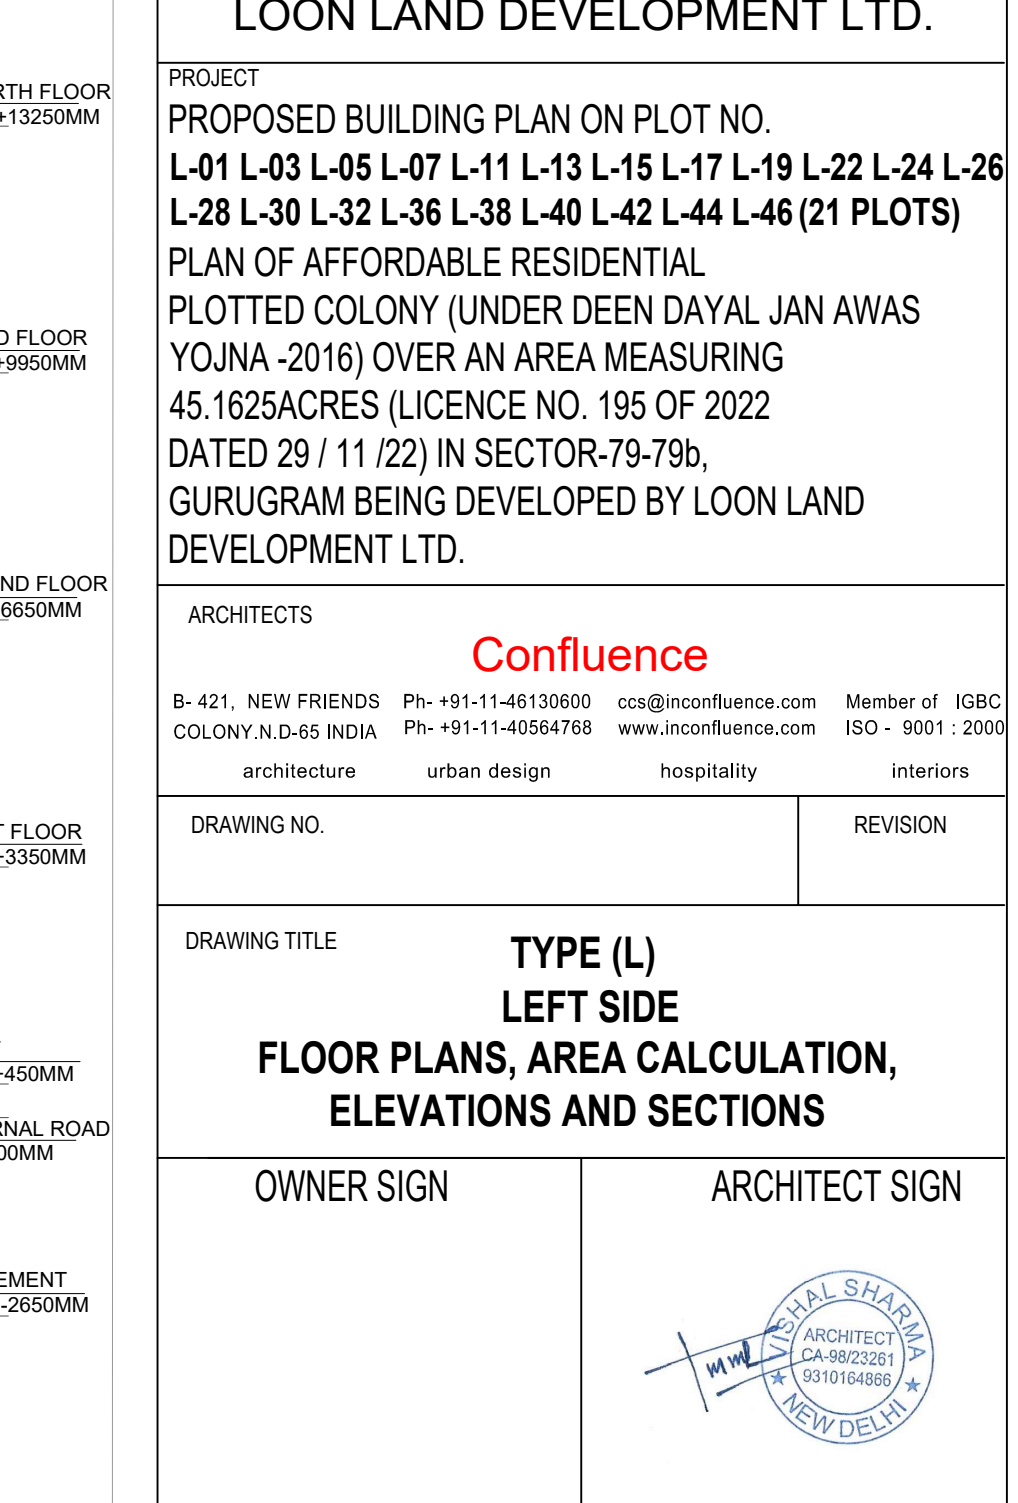
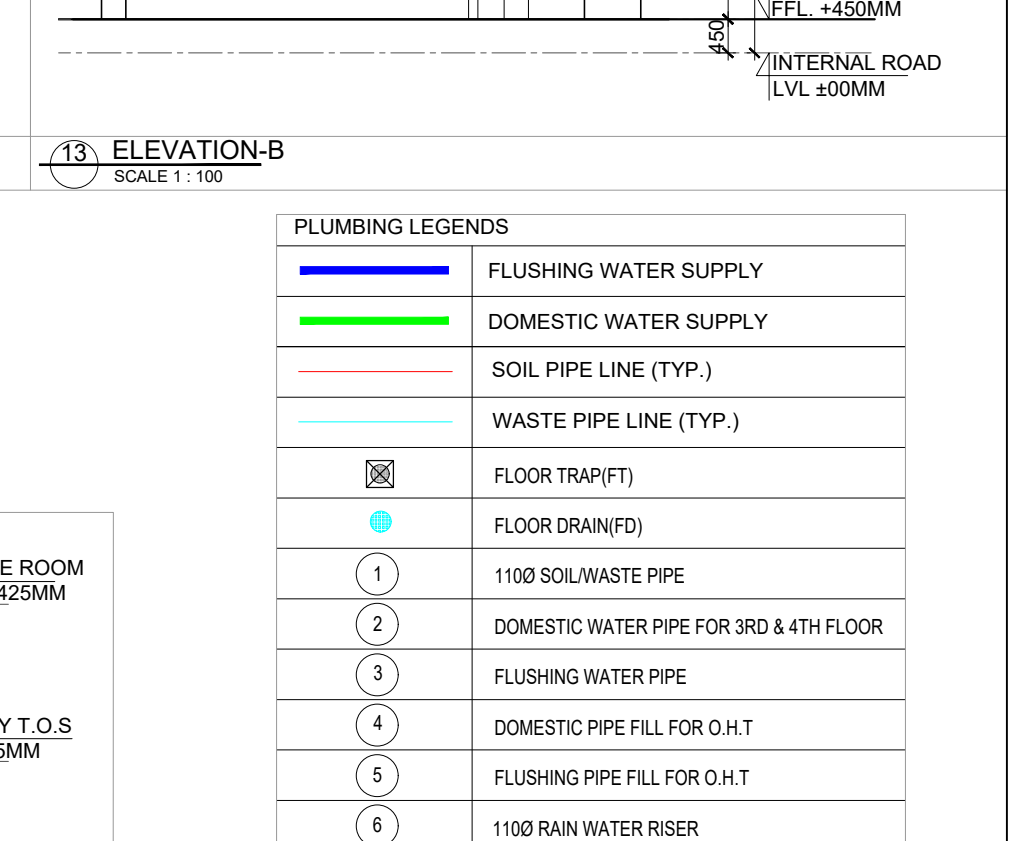
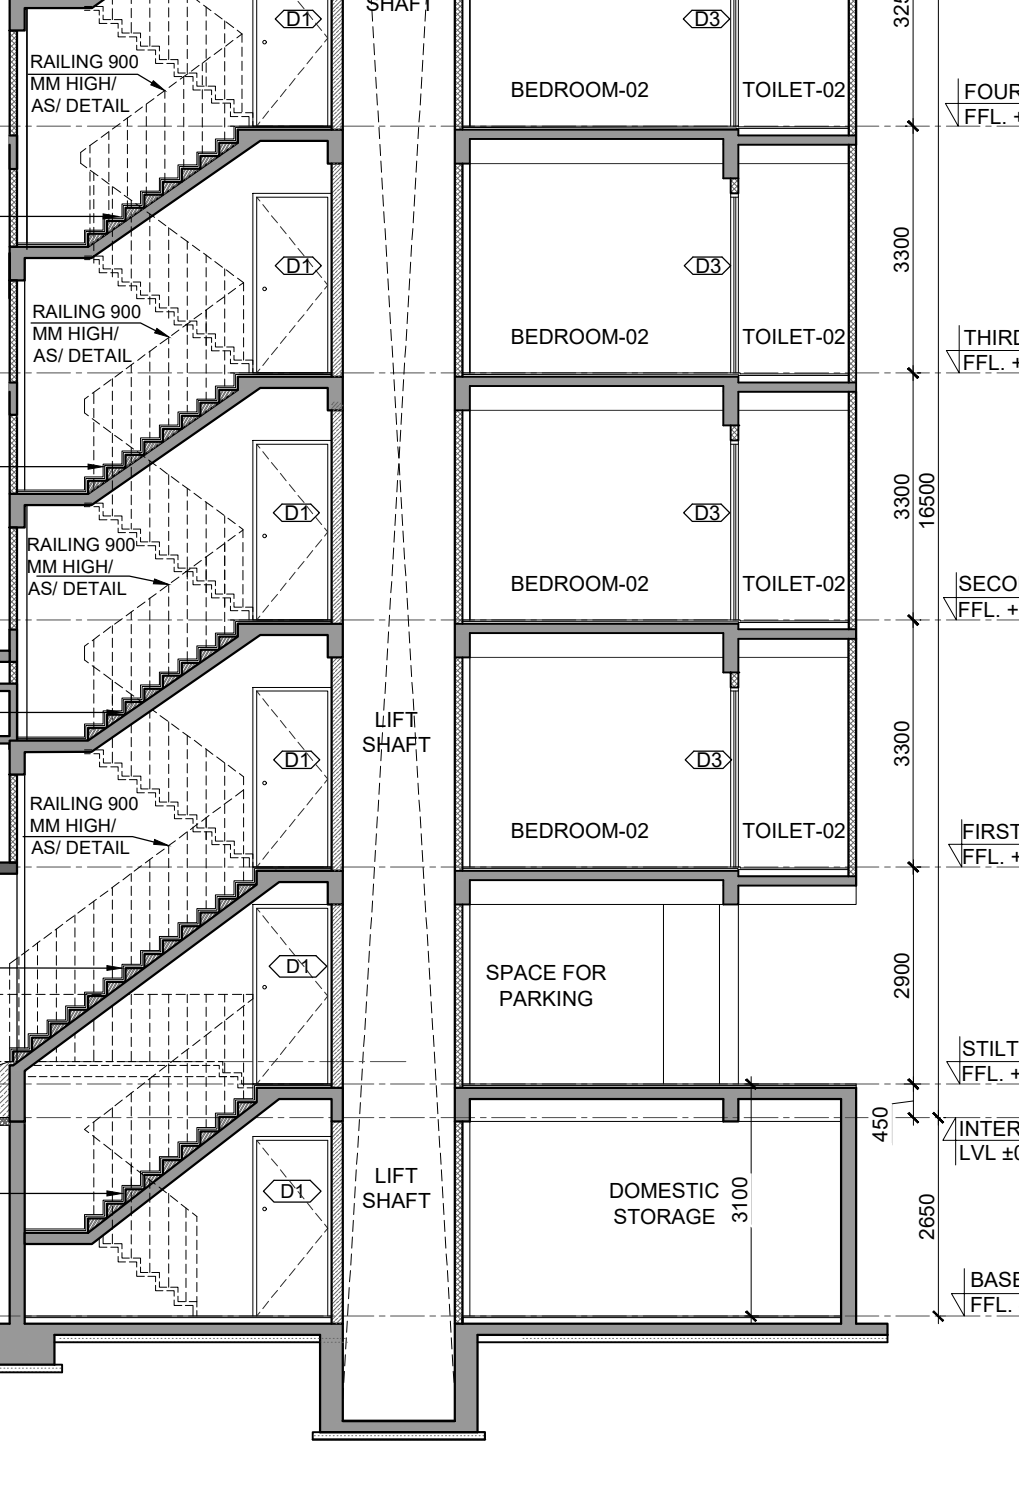
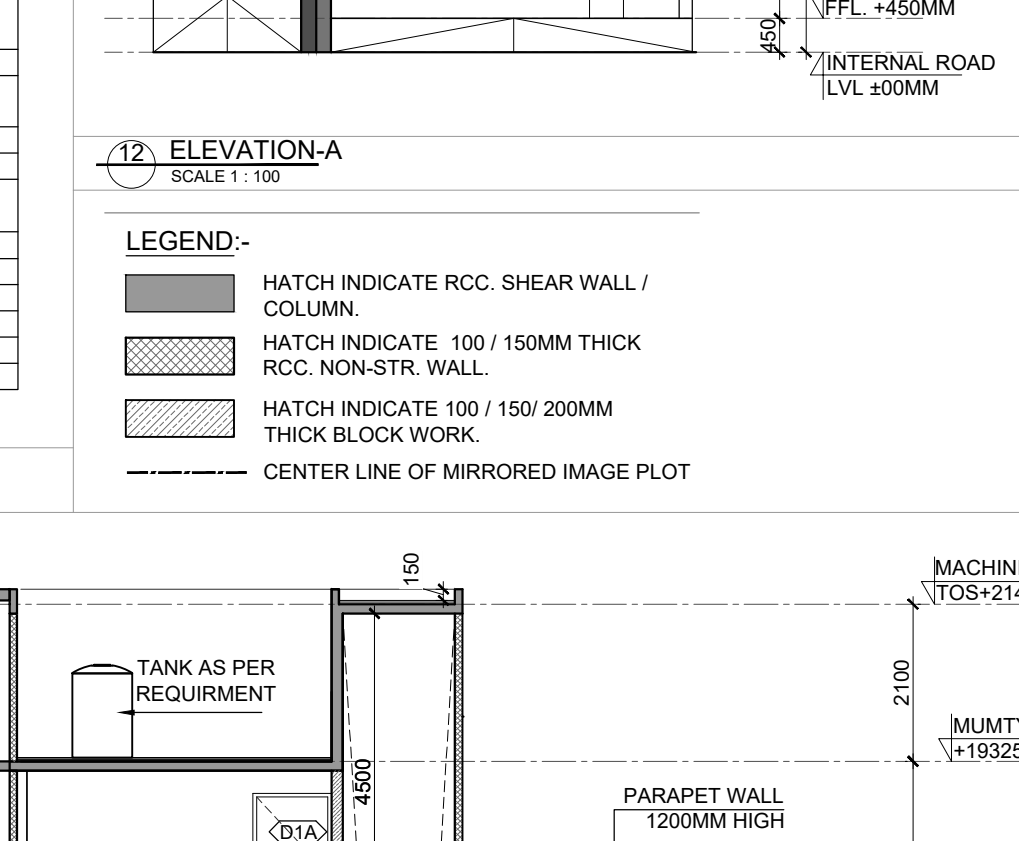
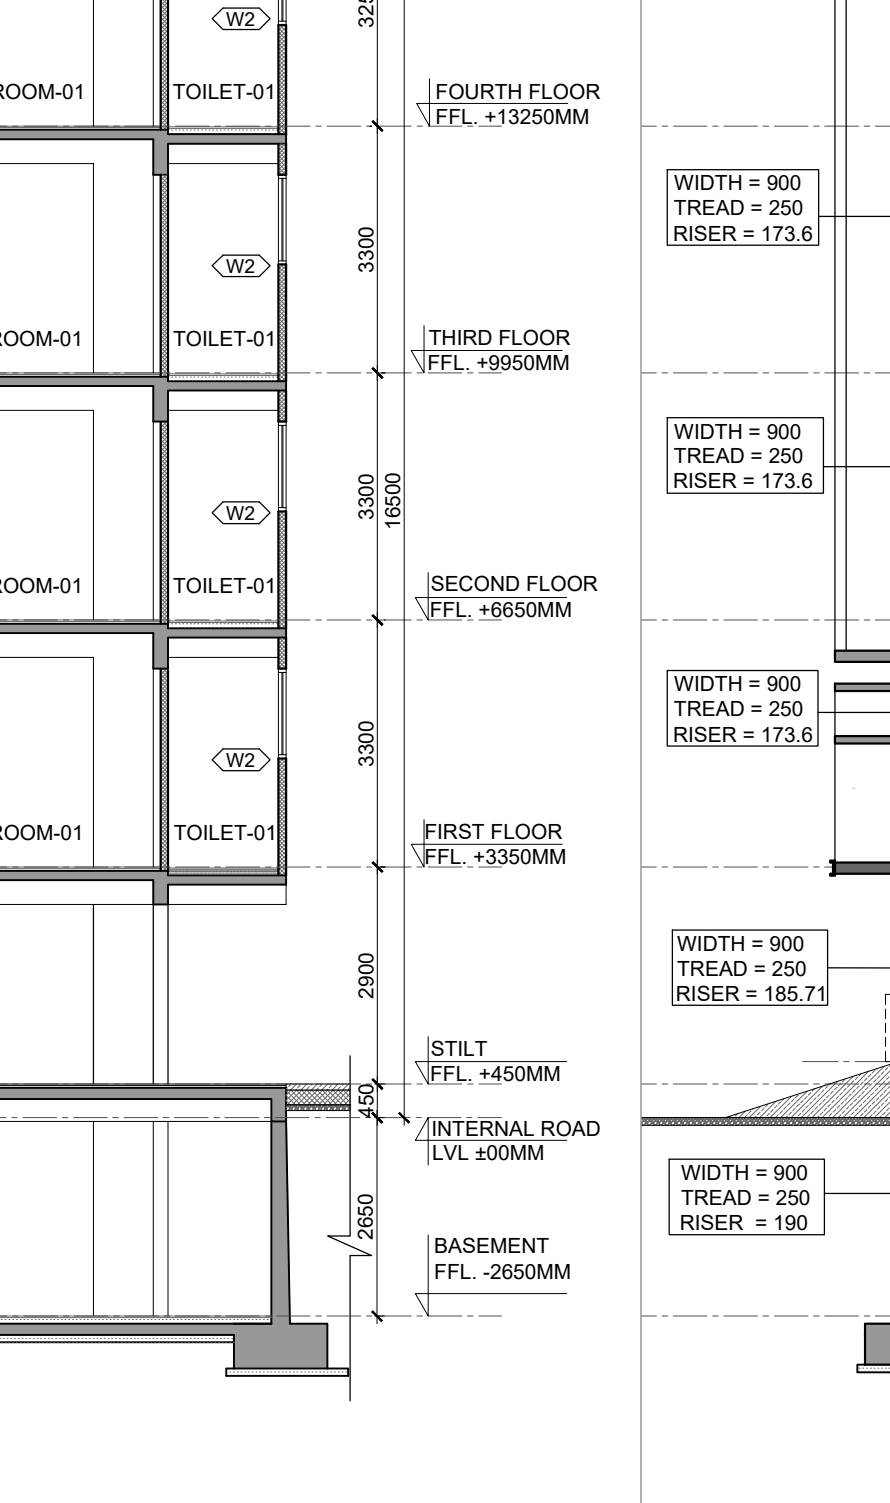
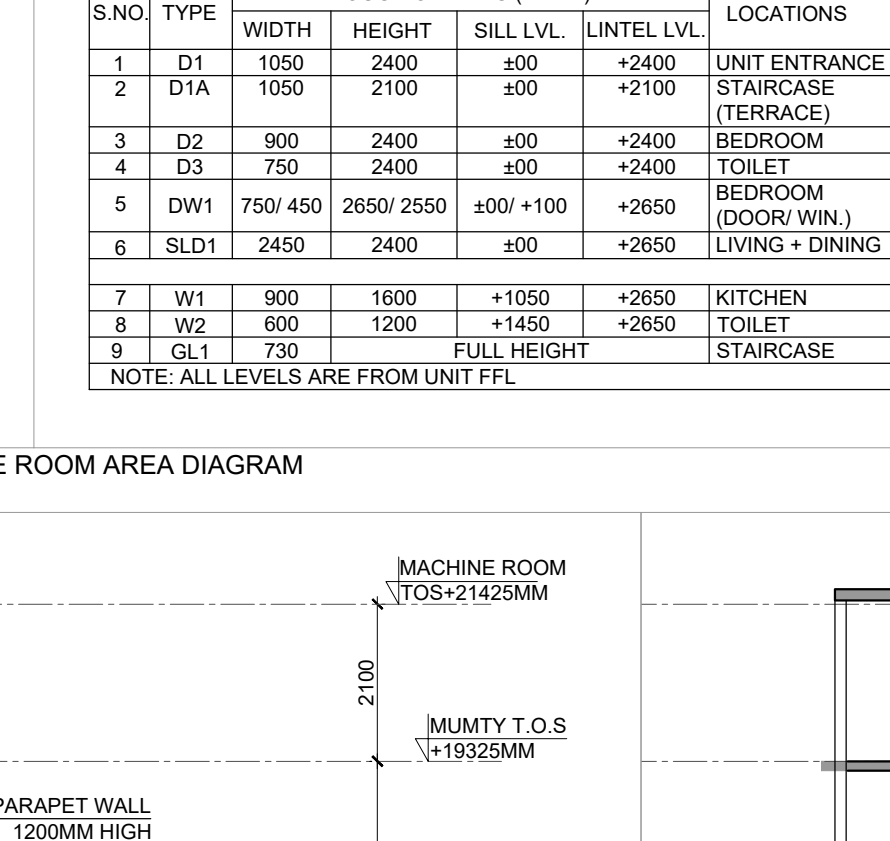
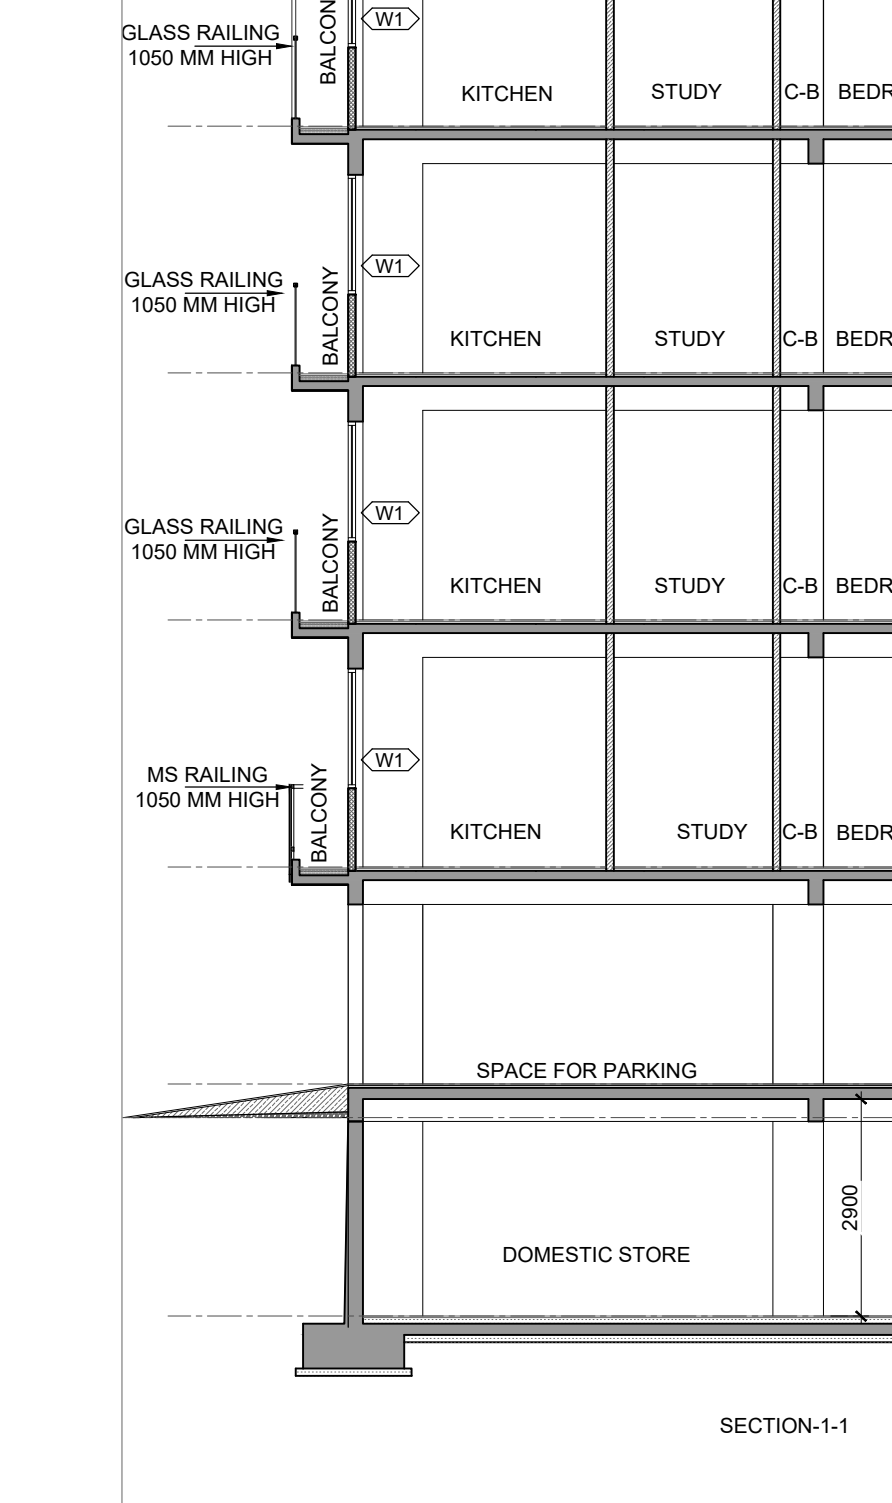
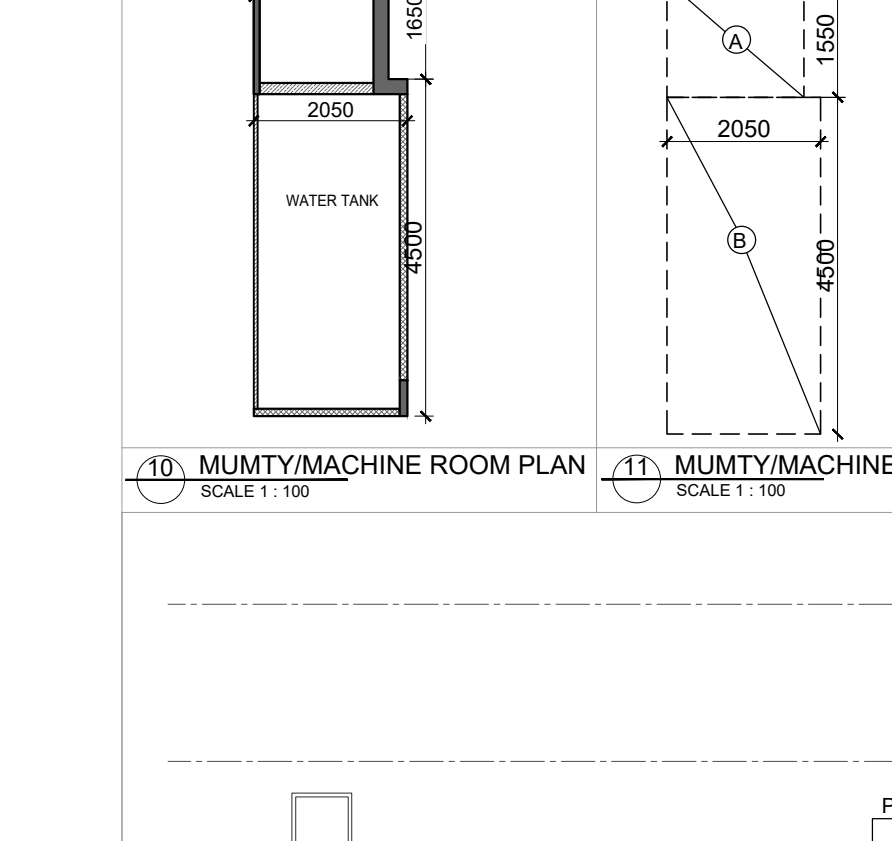
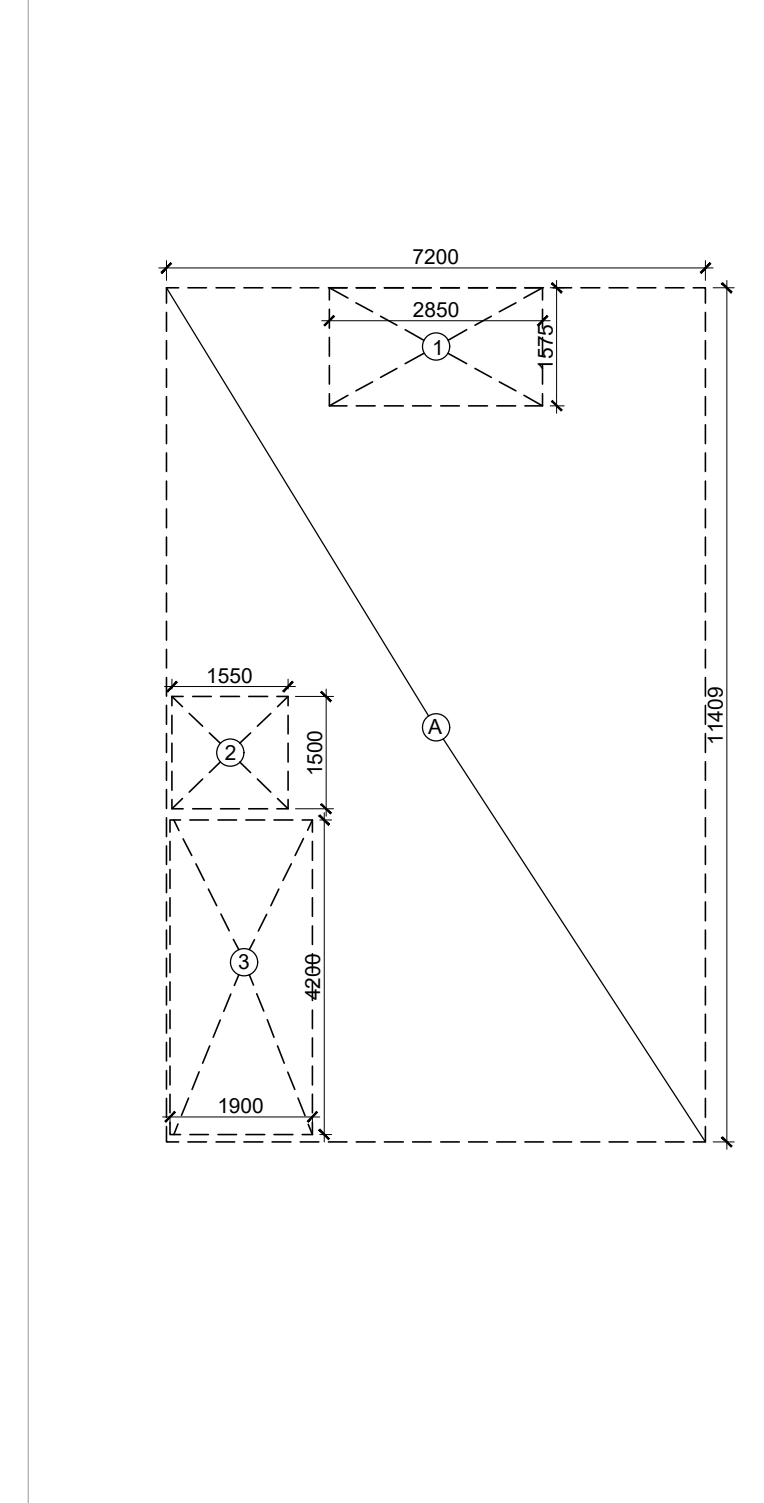
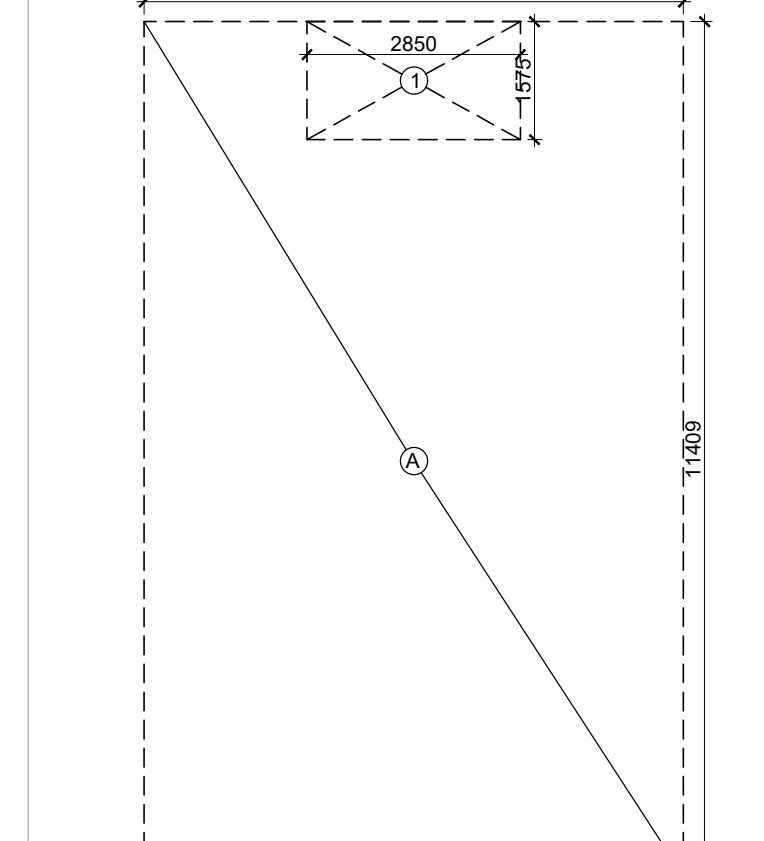
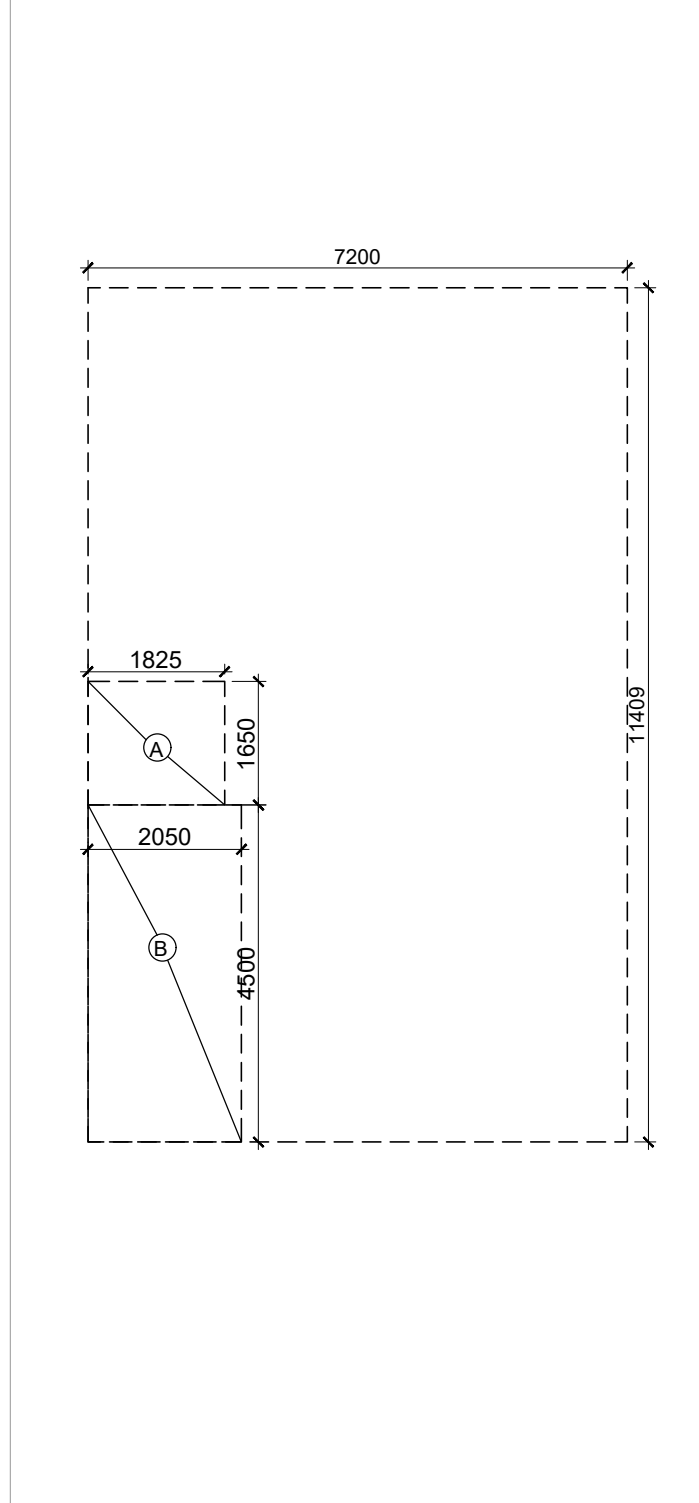
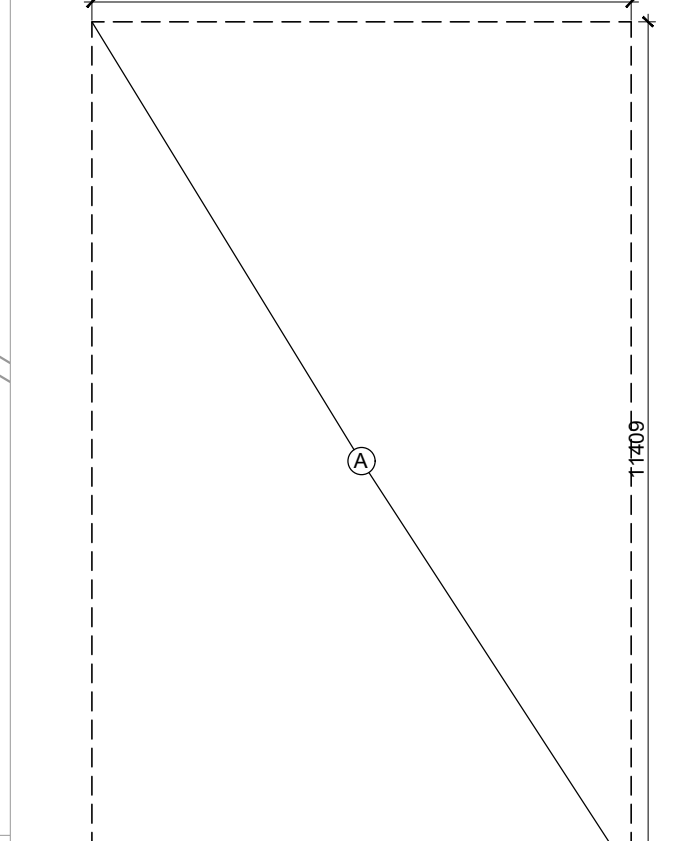
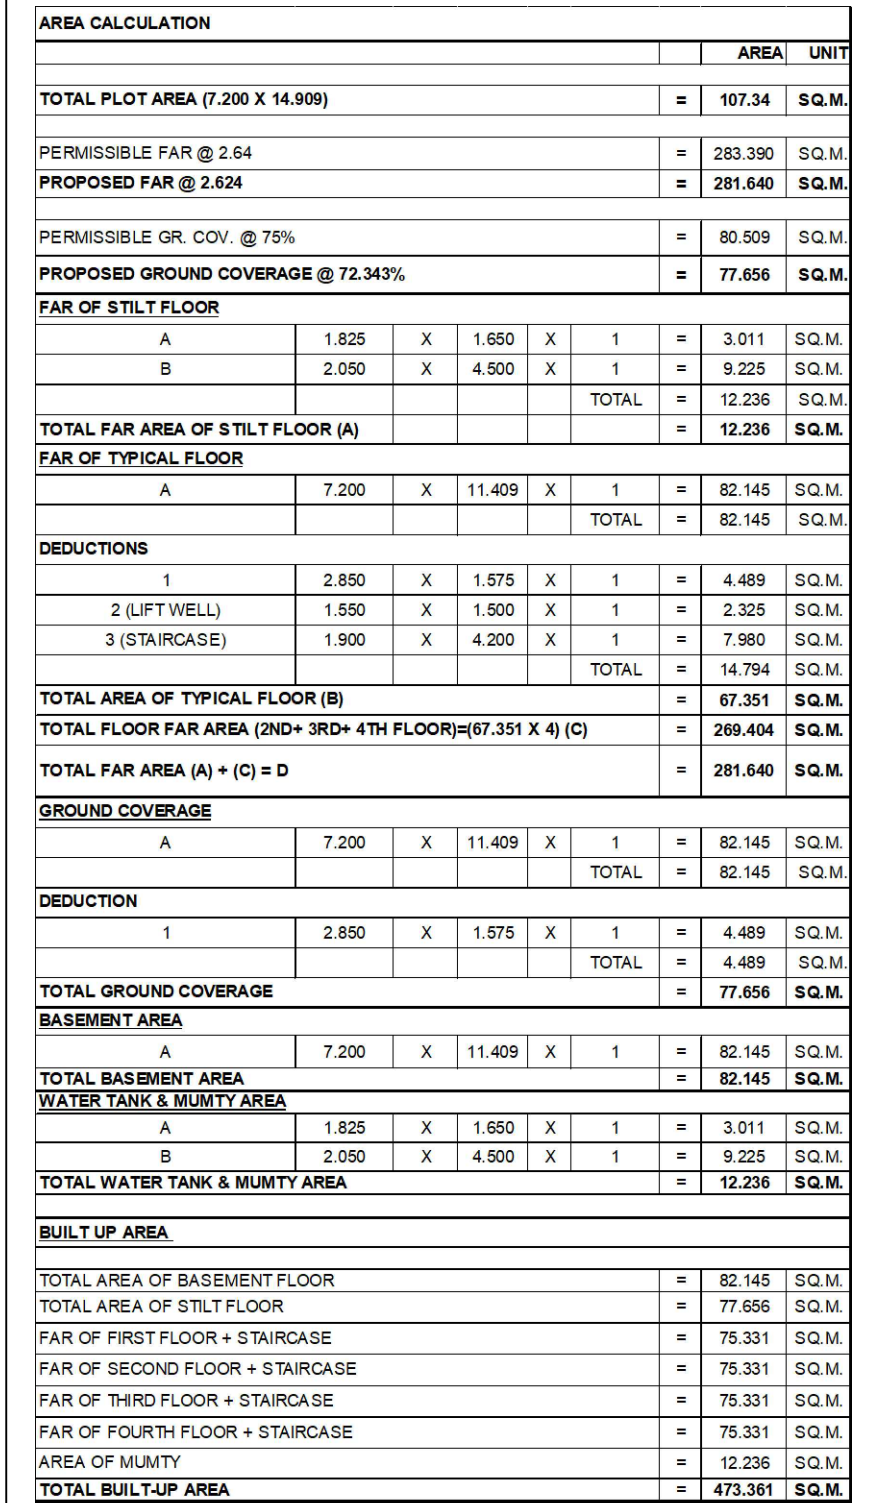
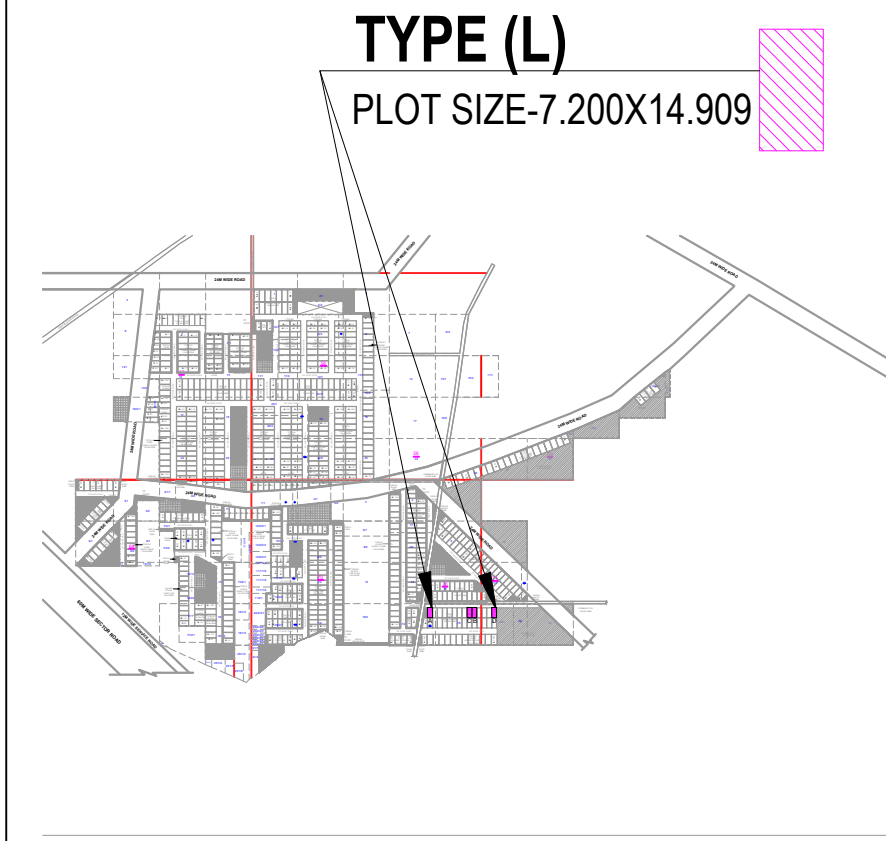
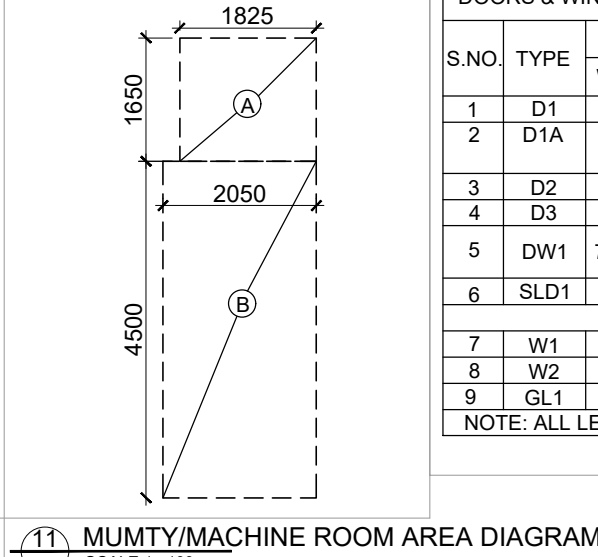
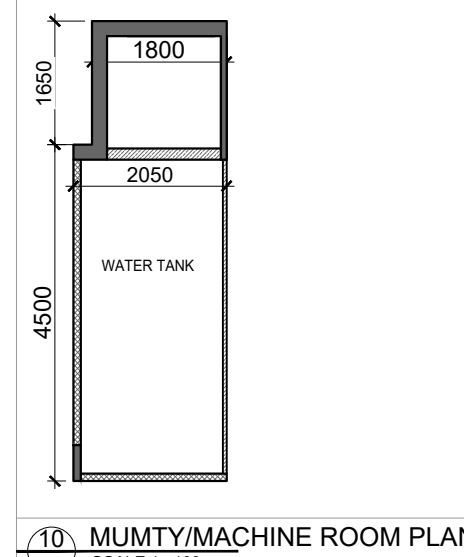
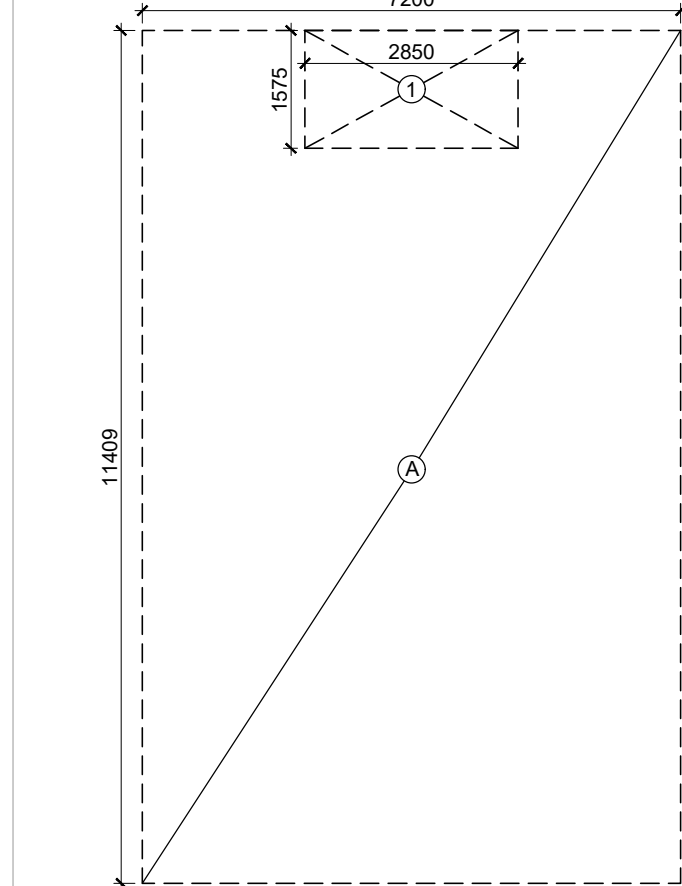
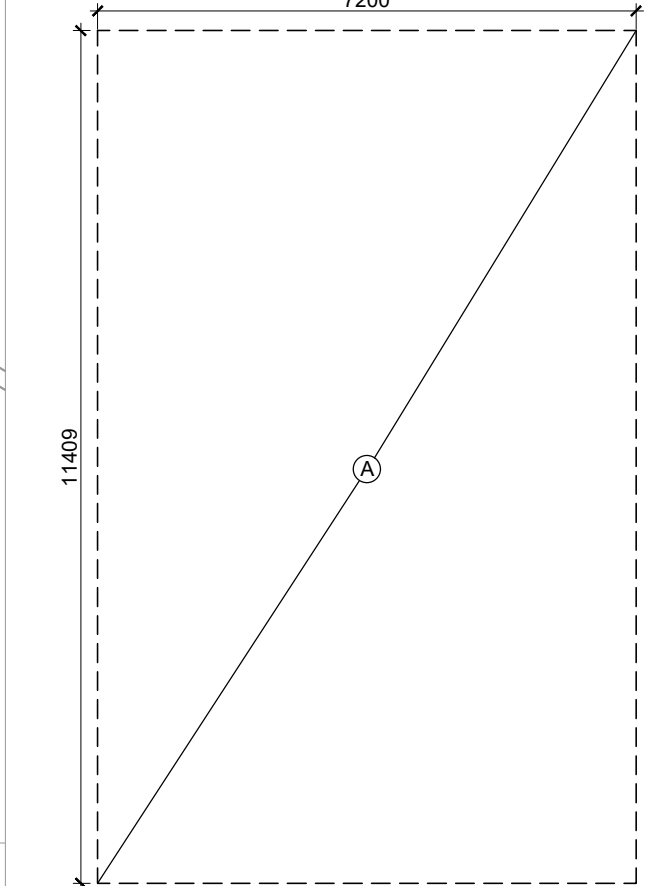
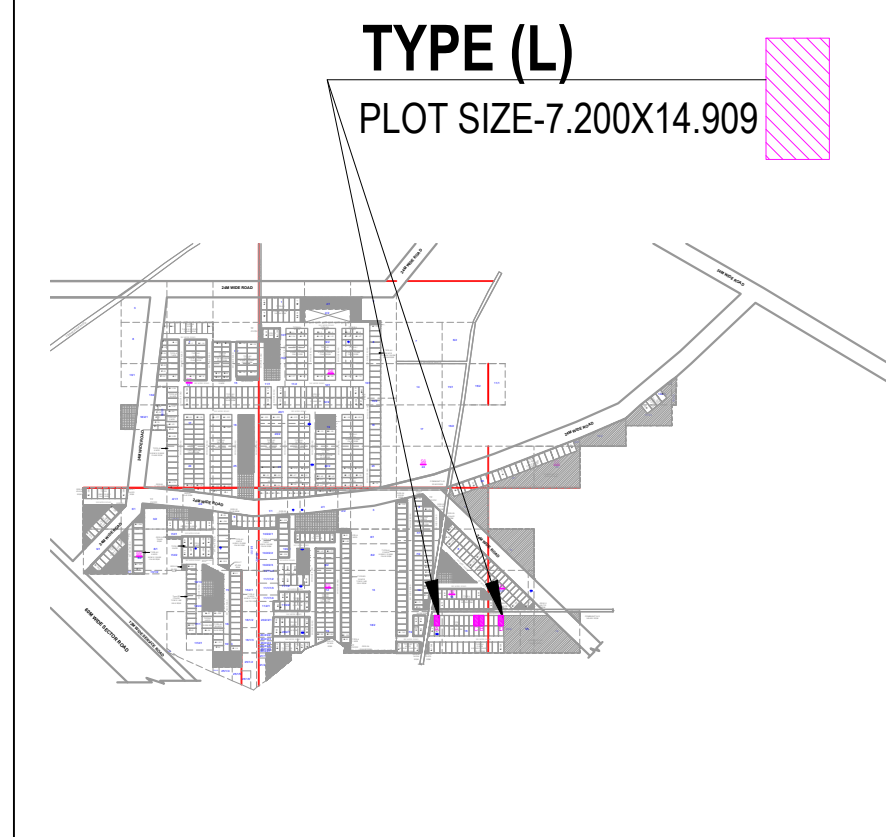
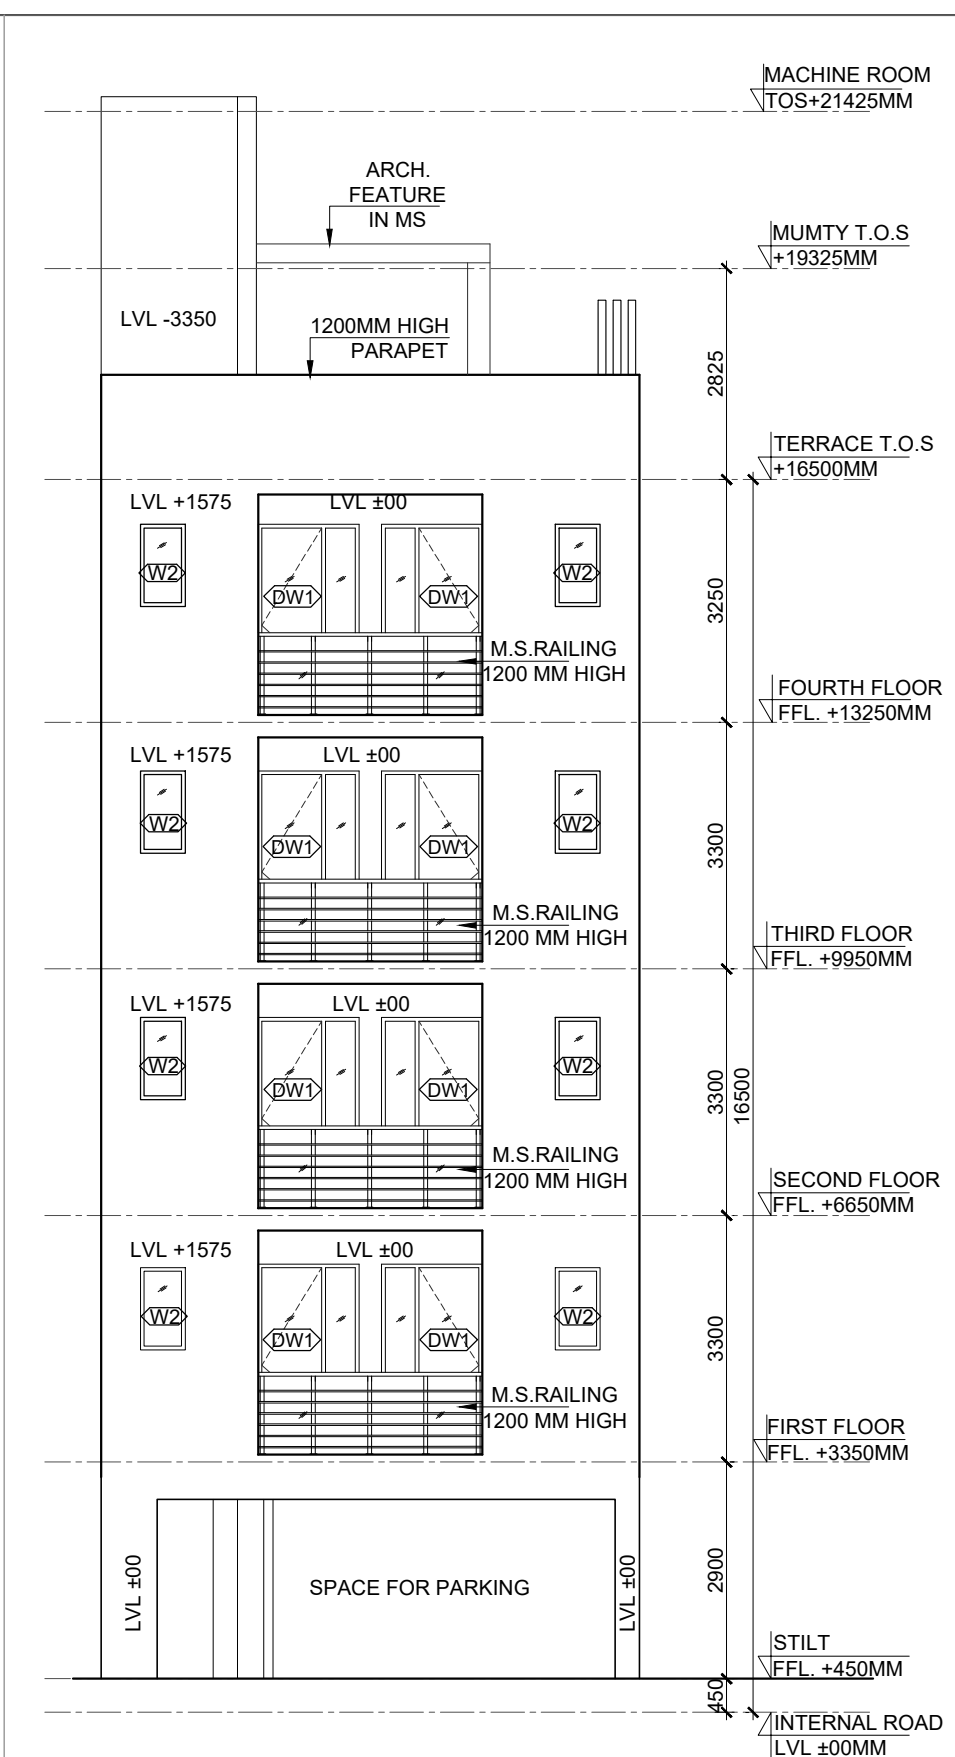
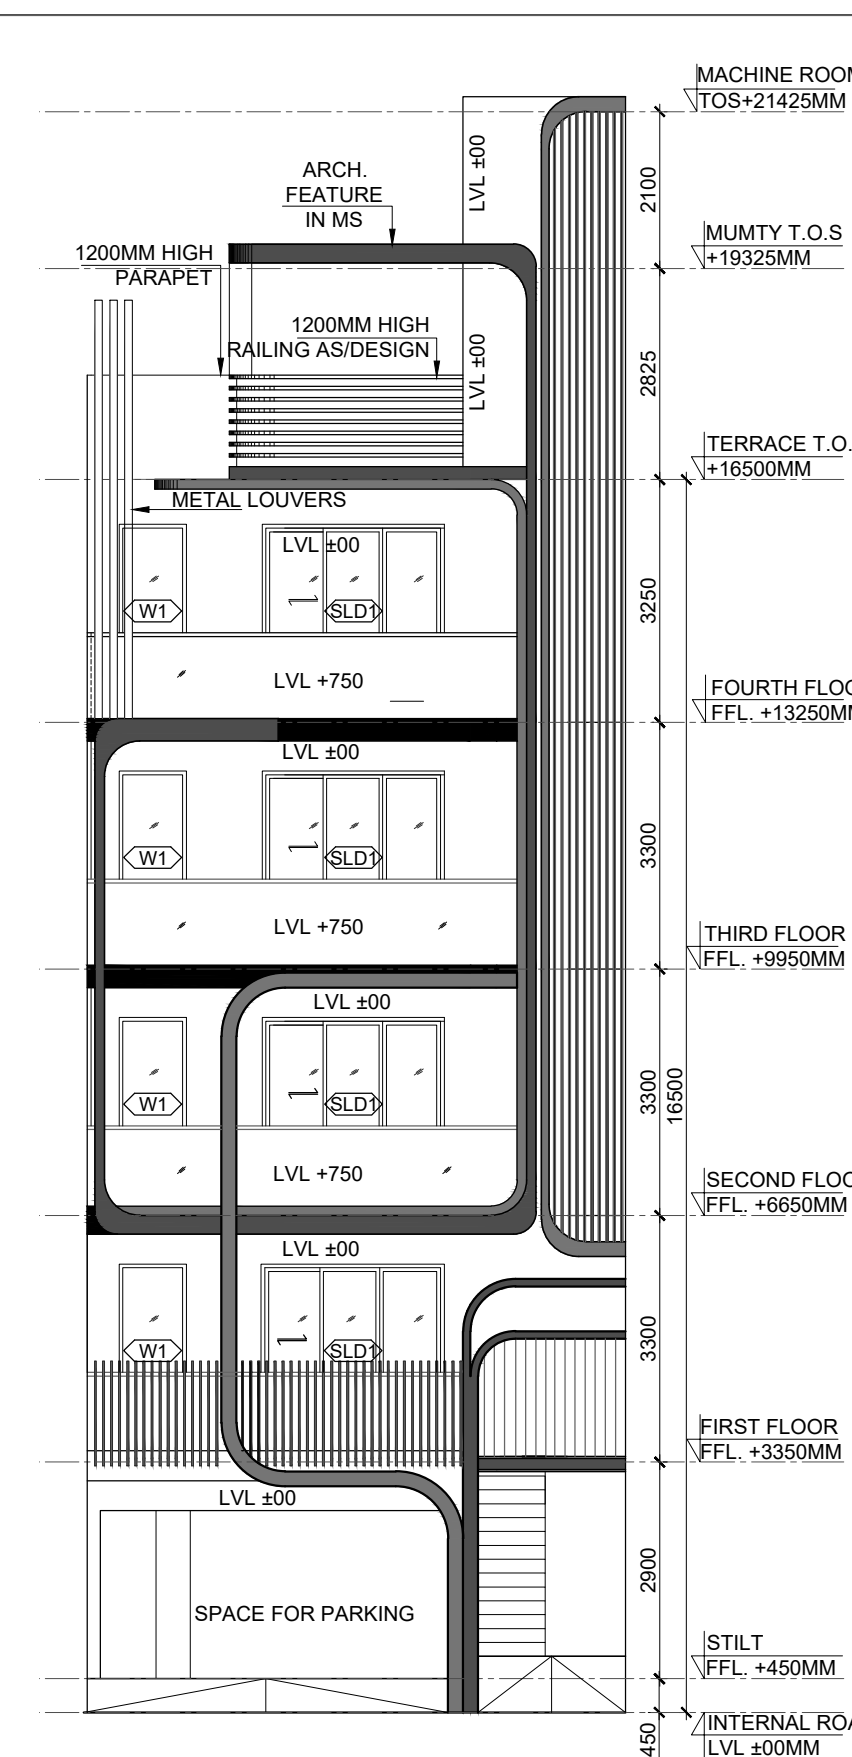
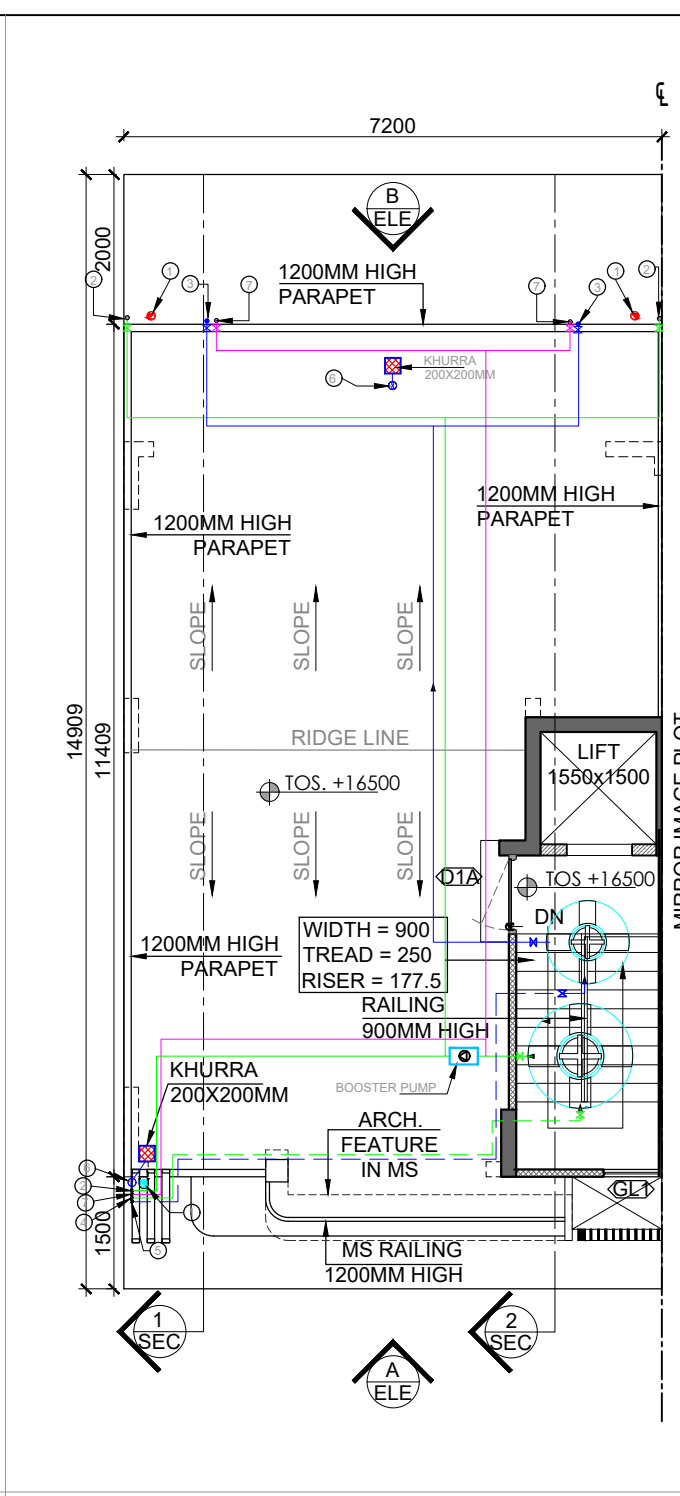
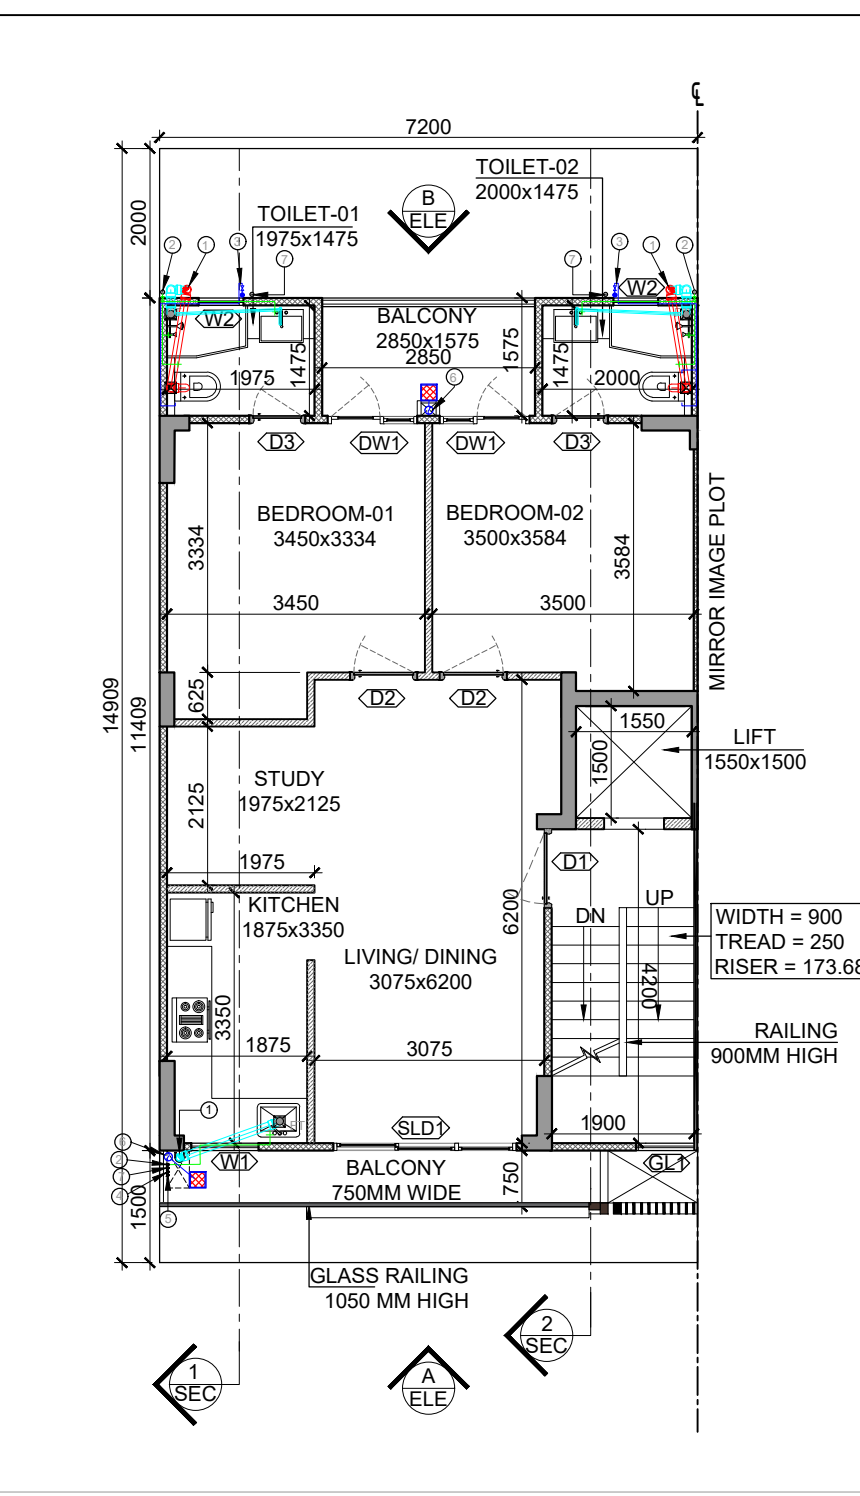


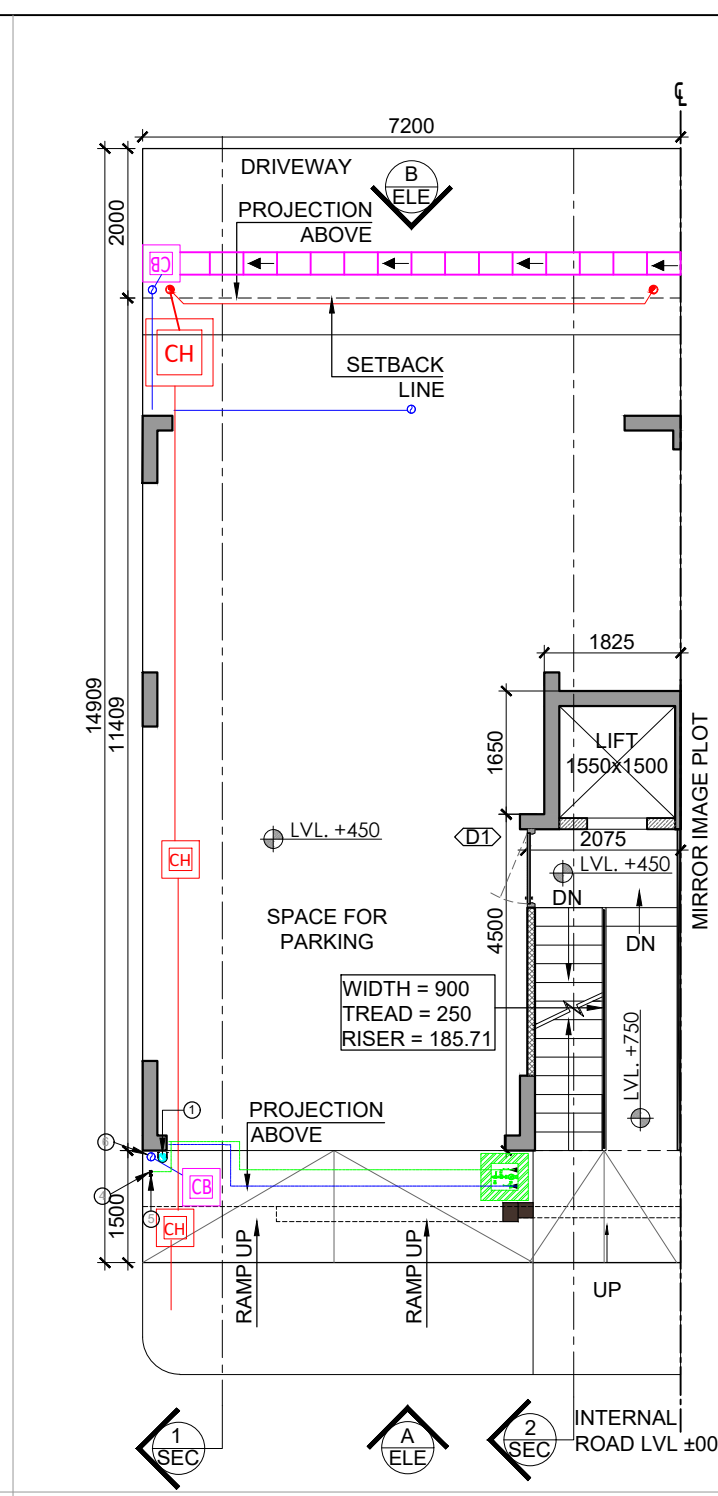

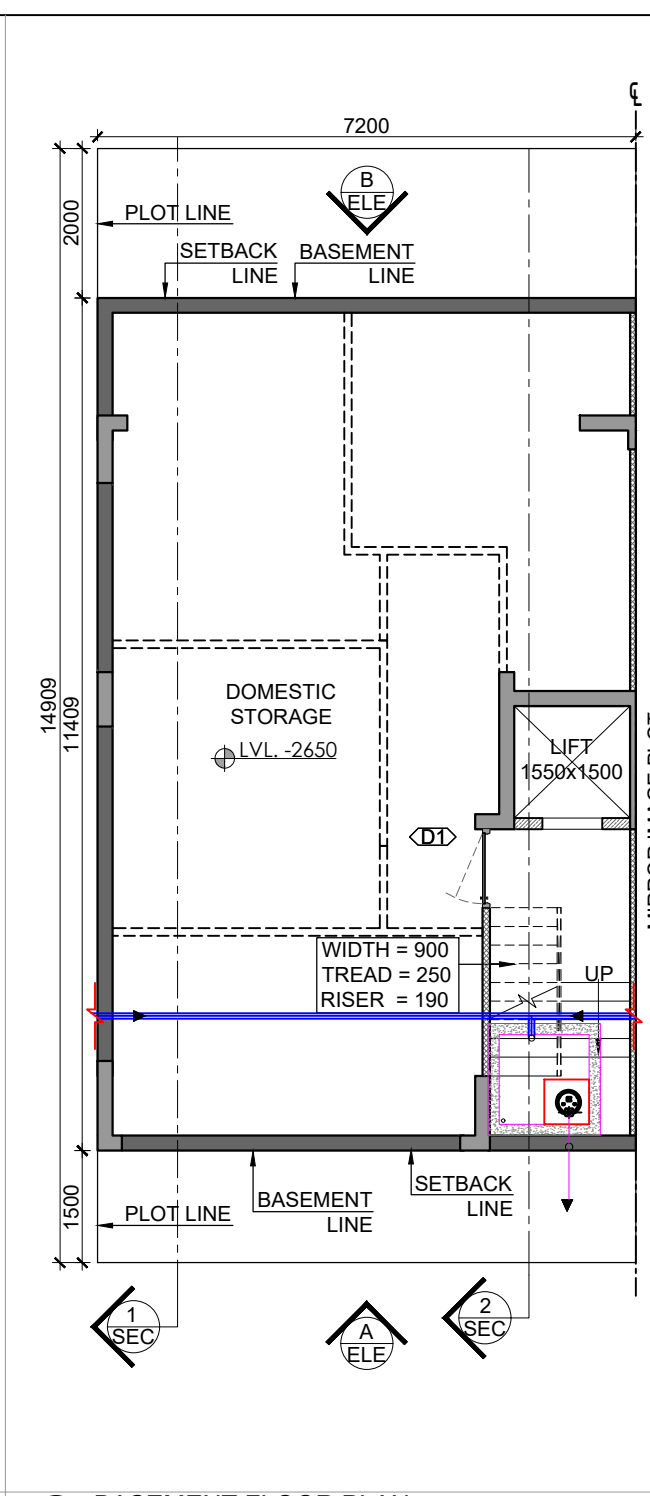




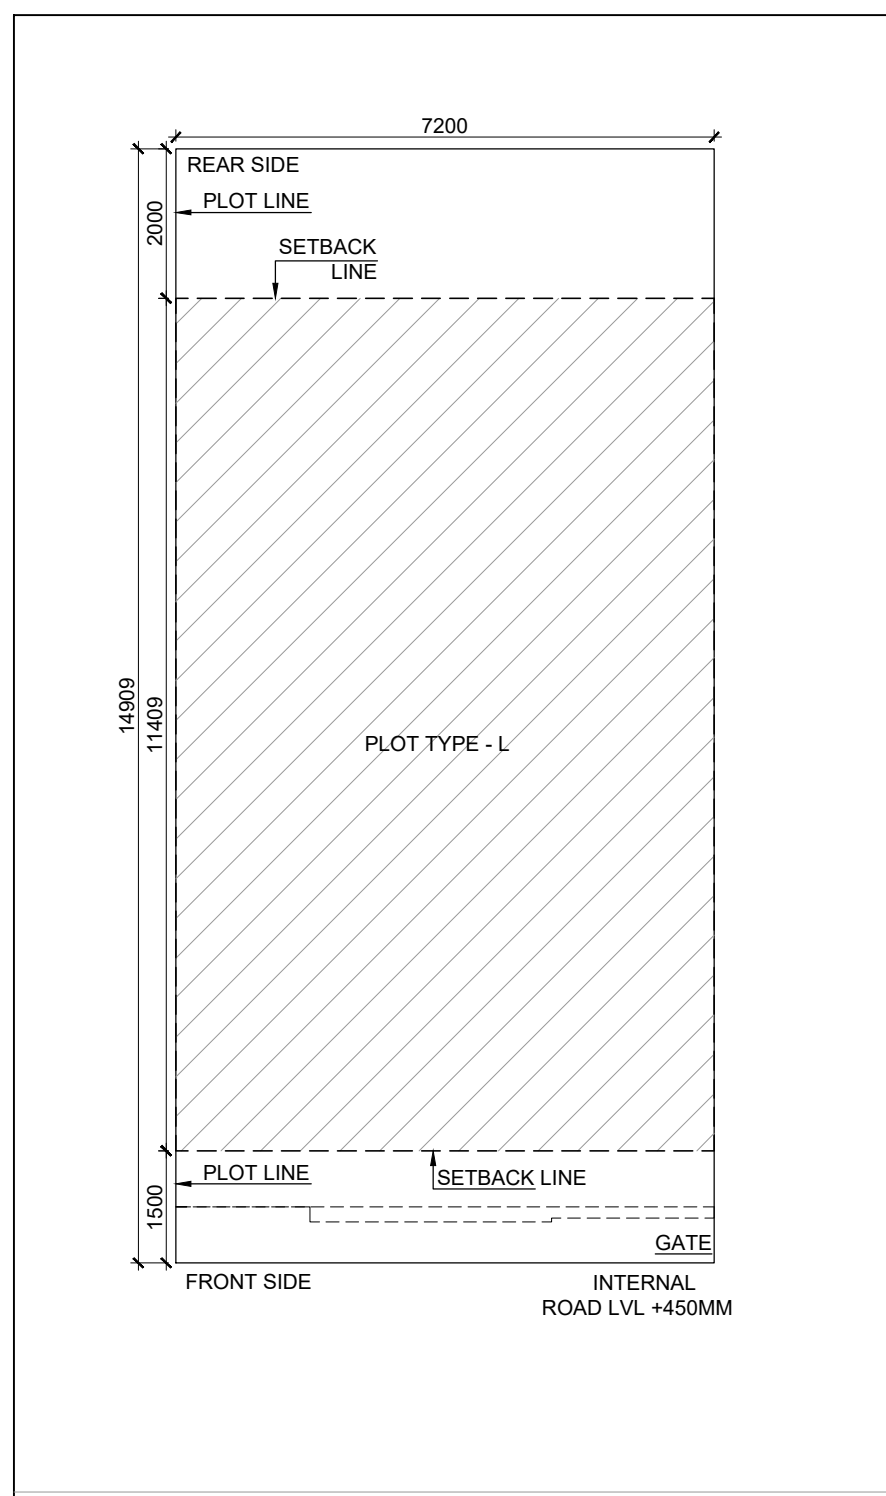


DOORS & WINDOWS OPENING SCHEDULE						
S.NO.	TYPE	ROUGH OPENING (IN MM)				LOCATIONS
		WIDTH	HEIGHT	SILL LVL.	LINTEL LVL.	
1	D1	1050	2400	±00	±2100	UNIT ENTRANCE
2	D1A	1050	2100	±00	±2400	STAIRCASE (TERRACE)
3	D2	900	2400	±00	±2400	BEDROOM
4	D3	750	2400	±00	±2400	TOILET
5	DW1	750 / 450	2650 / 2550	±00 / +100	±2650	BEDROOM (COCOR / WIN)
6	SL1	2450	2400	±00	±2650	LIVING + DINING
7	W1	900	1600	+1050	±2650	KITCHEN
8	W2	600	1200	+1450	±2650	TOILET
9	GL1	730	FULL HEIGHT			STAIRCASE




NOTE: ALL LEVELS ARE FROM UNIT FFL

LEGEND:

	HATCH INDICATE RCC. SHEAR WALL / COLUMN.
	HATCH INDICATE 100 / 150MM THICK RCC. NON-STR. WALL.
	HATCH INDICATE 100 / 150/ 200MM THICK BLOCK WORK.
	CENTER LINE OF MIRRORED IMAGE PLOT

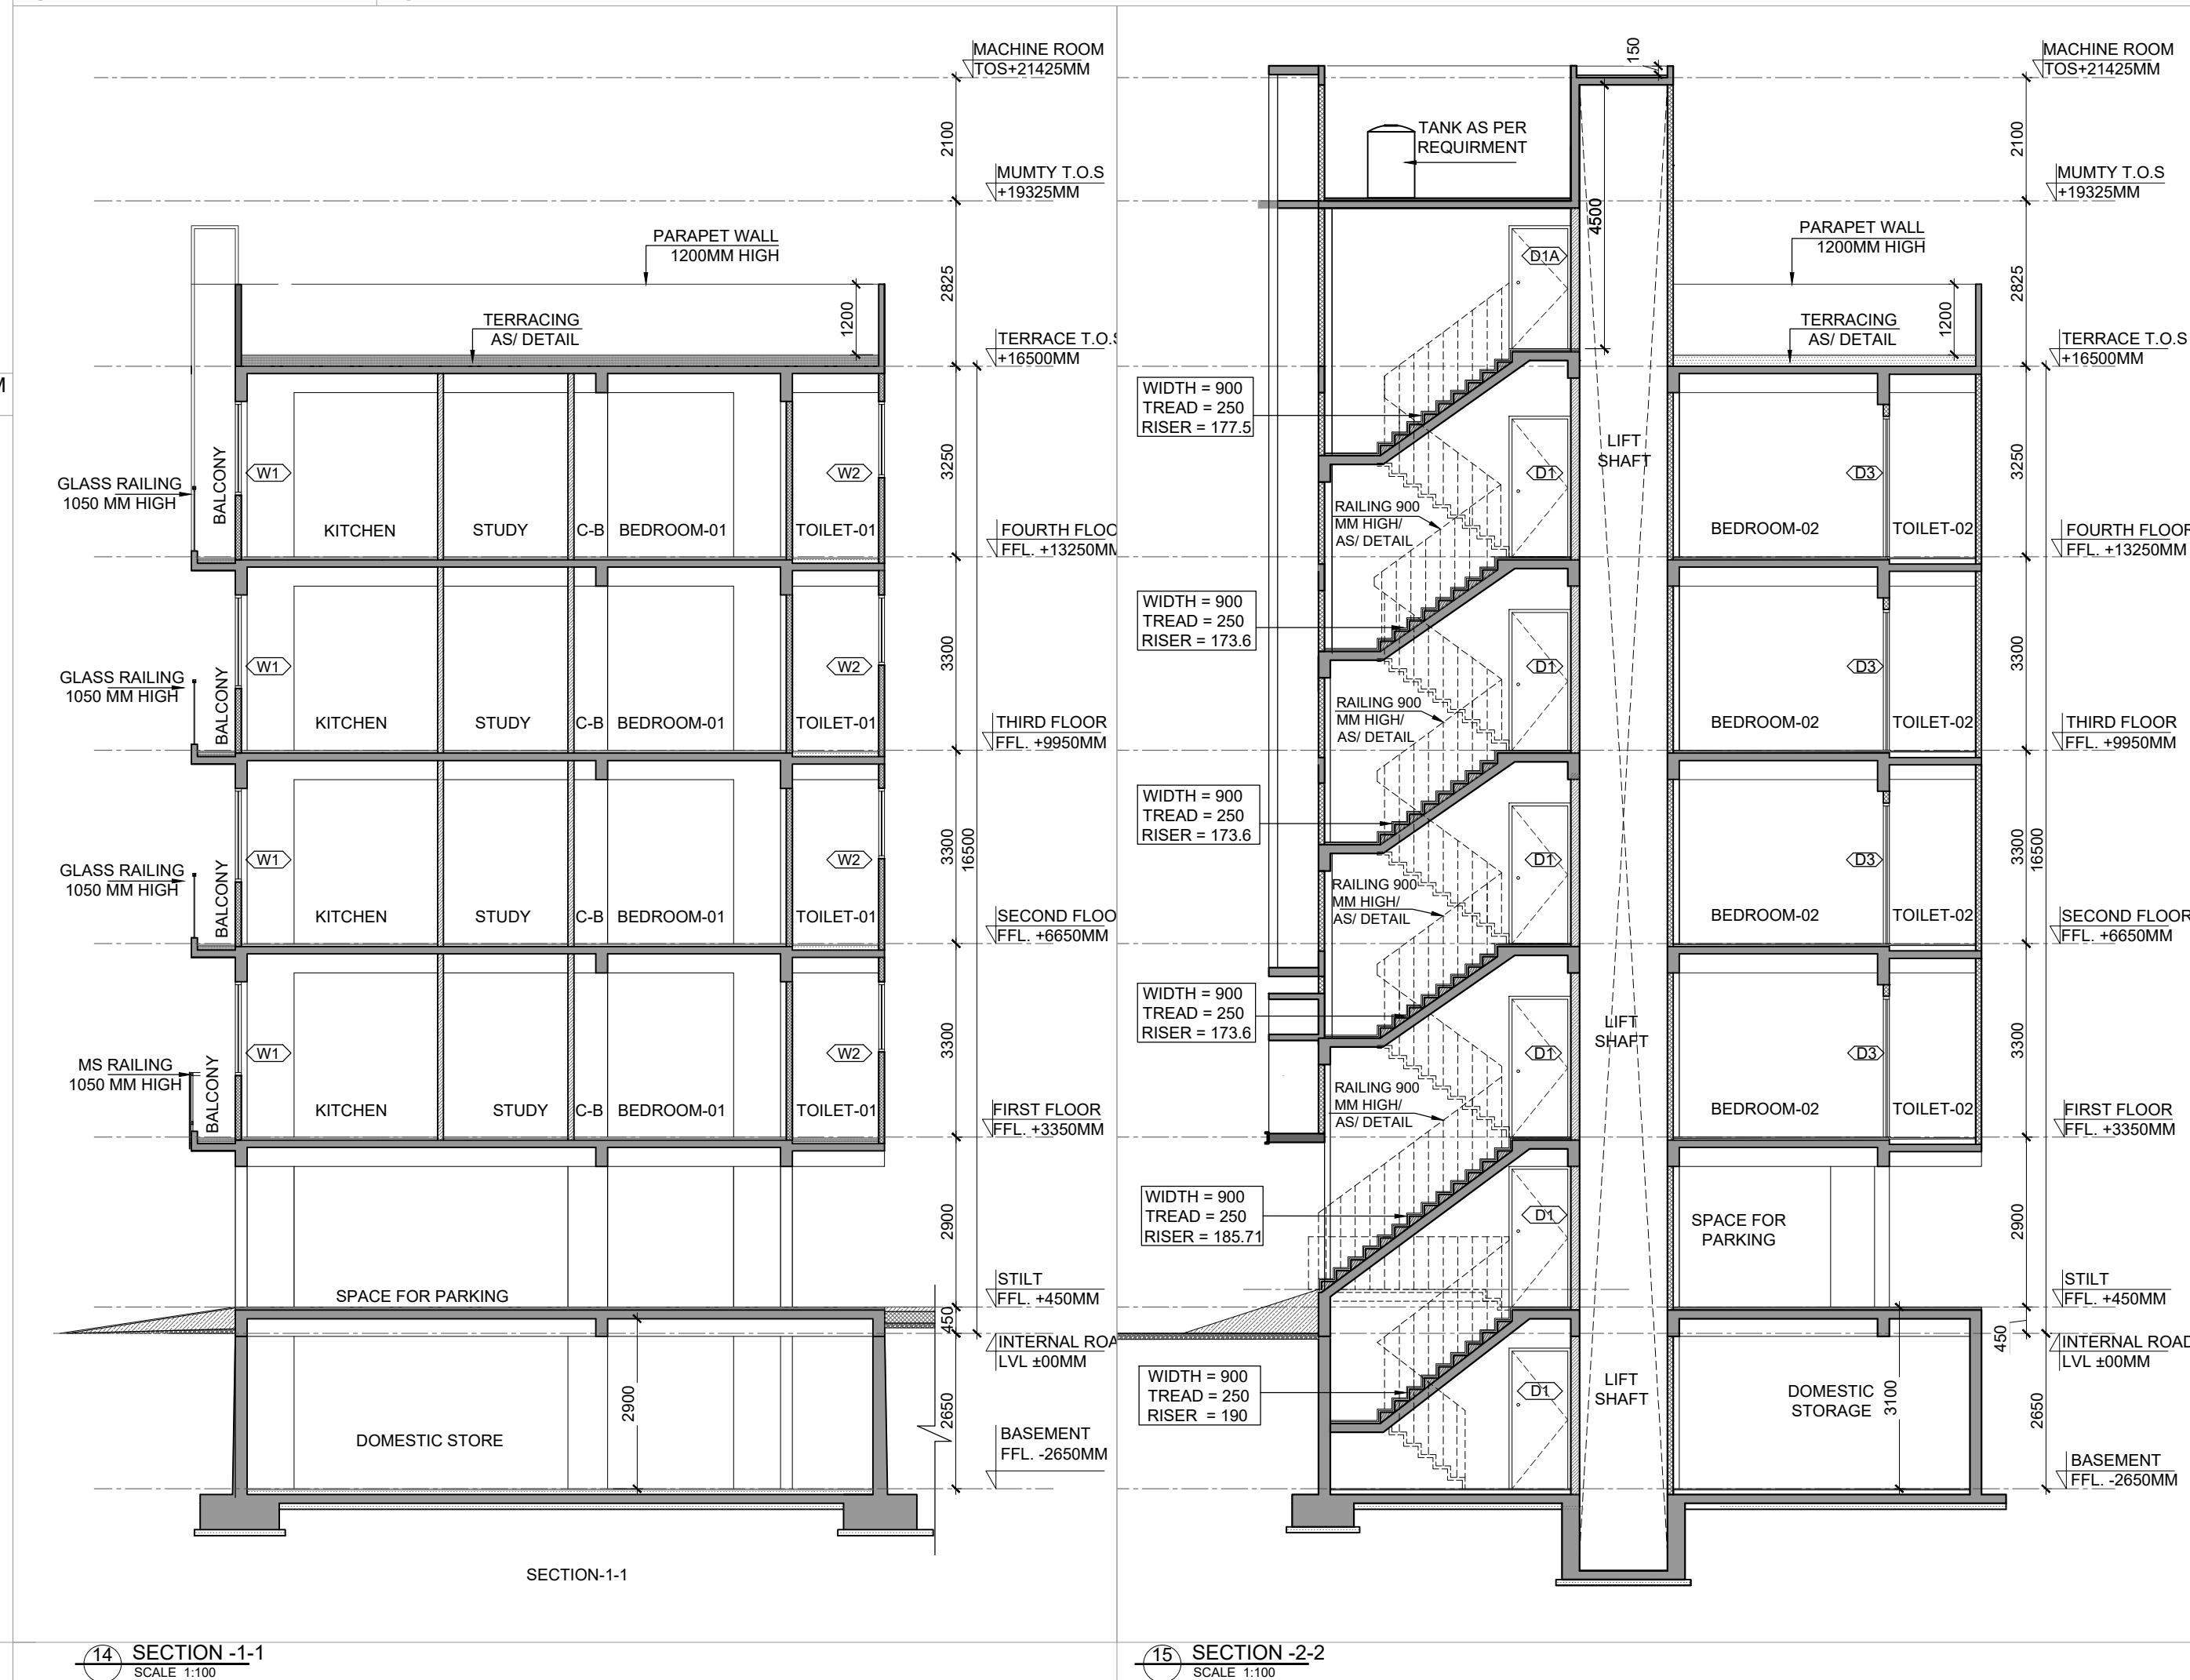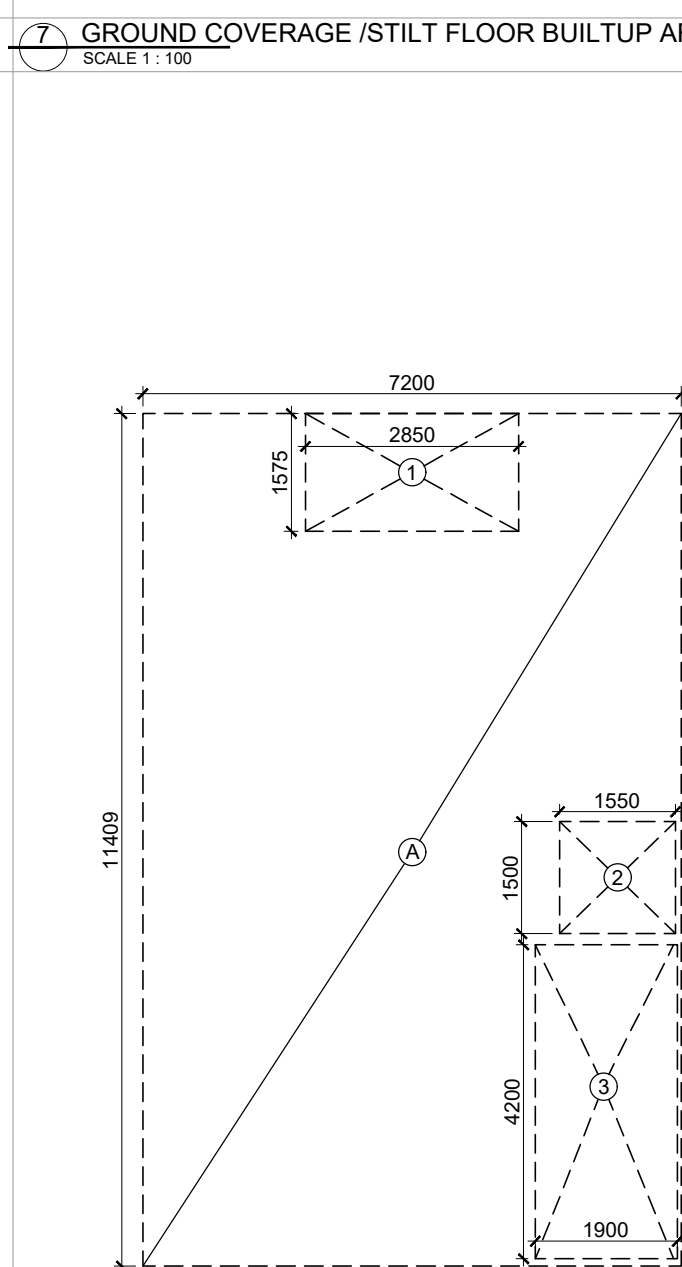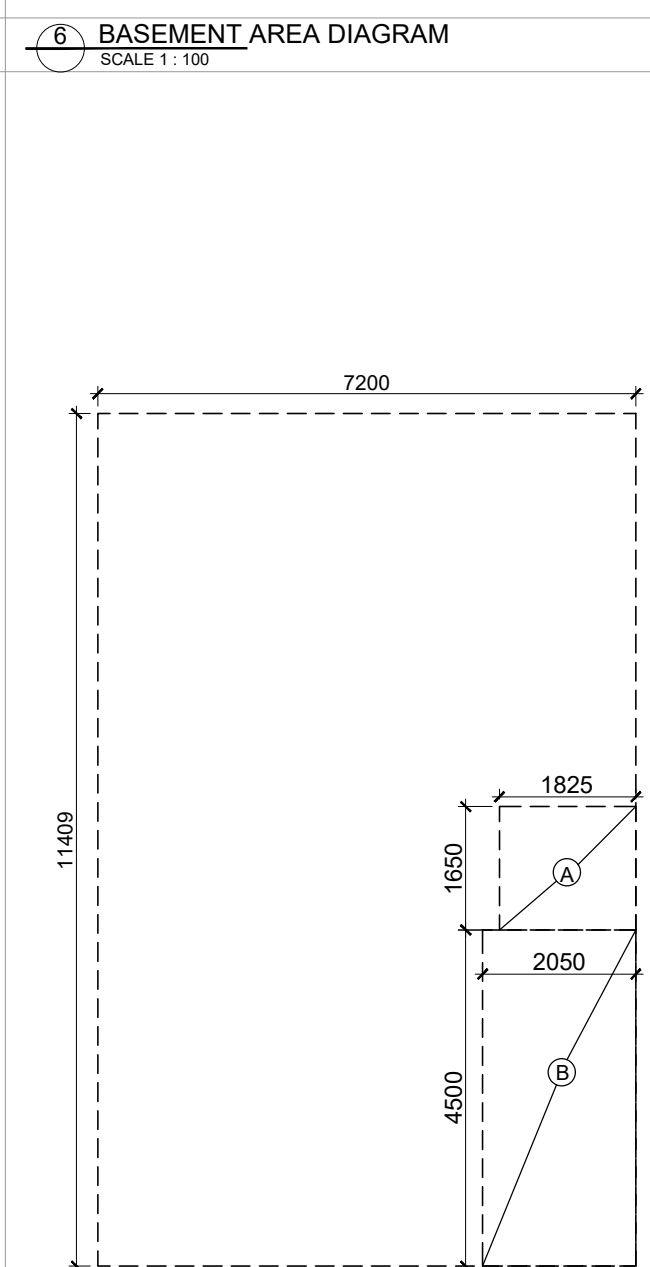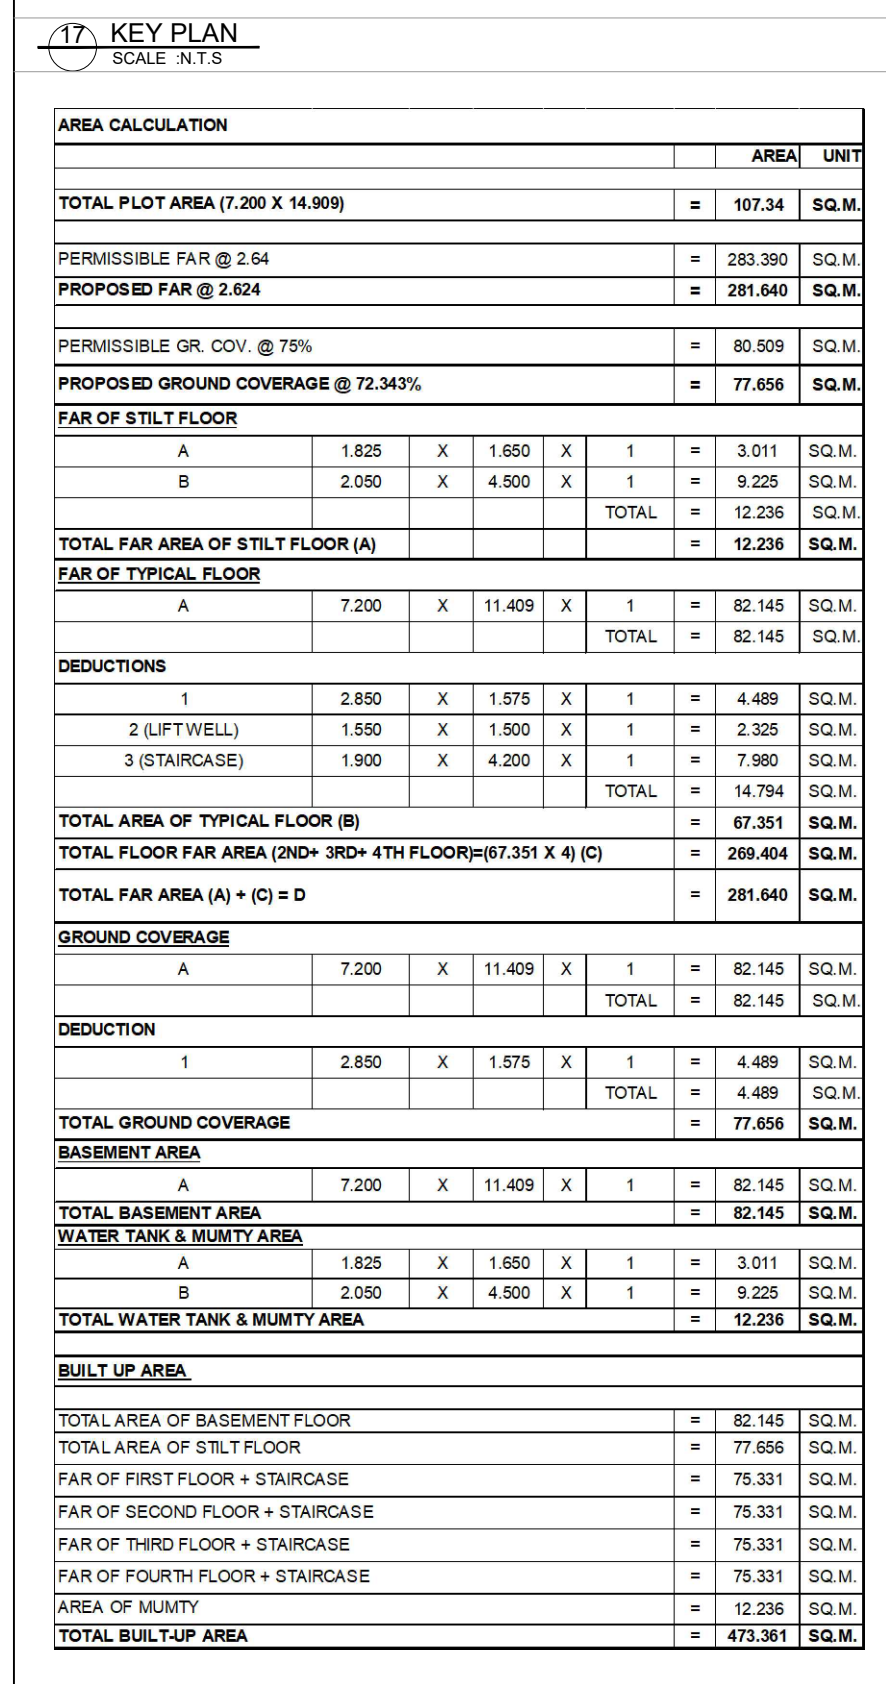


SUBMISSION DRAWING			
CLIENT LOON LAND DEVELOPMENT LTD.			
PROJECT PROPOSED BUILDING PLAN ON PLOT NO. L-08 L-33 L-49 (3 PLOTS) PLAN OF AFFORDABLE RESIDENTIAL PLOTTED COLONY (UNDER DEEN DAYAL JAN AWAS YOJNA -2016) OVER AN AREA MEASURING 45.1625 ACRES (LICENCE NO. 195 OF 2022 DATED 29 / 11 /22) IN SECTOR-79-79b, GURUGRAM BEING DEVELOPED BY LOON LAND DEVELOPMENT LTD.			
ARCHITECTS Confluence B- 421, NEW FRIENDS COLONY, N D-65 INDIA Ph: +91-11-46130600 Ph: +91-11-40564768 cca@inconfuence.com www.inconfuence.com Member of IGA ISO - 9001 : 2018 architectureurban designhospitalityinteriors			
DRAWING NO.			REVISION
DRAWING TITLE TYPE (L) RIGHT SIDE CORNER FLOOR PLANS, AREA CALCULATION, ELEVATIONS AND SECTIONS			
OWNER SIGN		ARCHITECT SIGN 	

   



17 KEY PLAN
SCALE: N.T.S.

 

CLIENT
LOON LAND DEVELOPMENT LTD.

PROJECT
PROPOSED BUILDING PLAN ON PLOT NO.
L-02 L-04 L-06L-10 L-12 L-14 L-16 L-18 L-21 L-23 L-25 L-27
L-29 L-31 L-35 L-37 L-39 L-41 L-43 L-45 L-47 (21 PLOTS)

ARCHITECTS			
			
B- 421, NEW FRIENDS COLONY.N.D-65 INDIA	Ph- +91-11-46130600 Ph- +91-11-40564768	ccs@inconfluence.com www.inconfluence.com	Member of IGBC ISO - 9001 : 2000
architecture	urban design	hospitality	interiors

DRAWING NO.	REVISION
DRAWING TITLE	

TYPE (L)
RIGHT SIDE
FLOOR PLANS, AREA CALCULATION,
ELEVATIONS AND SECTIONS

OWNER SIGN	ARCHITECT SIGN
------------	----------------

