




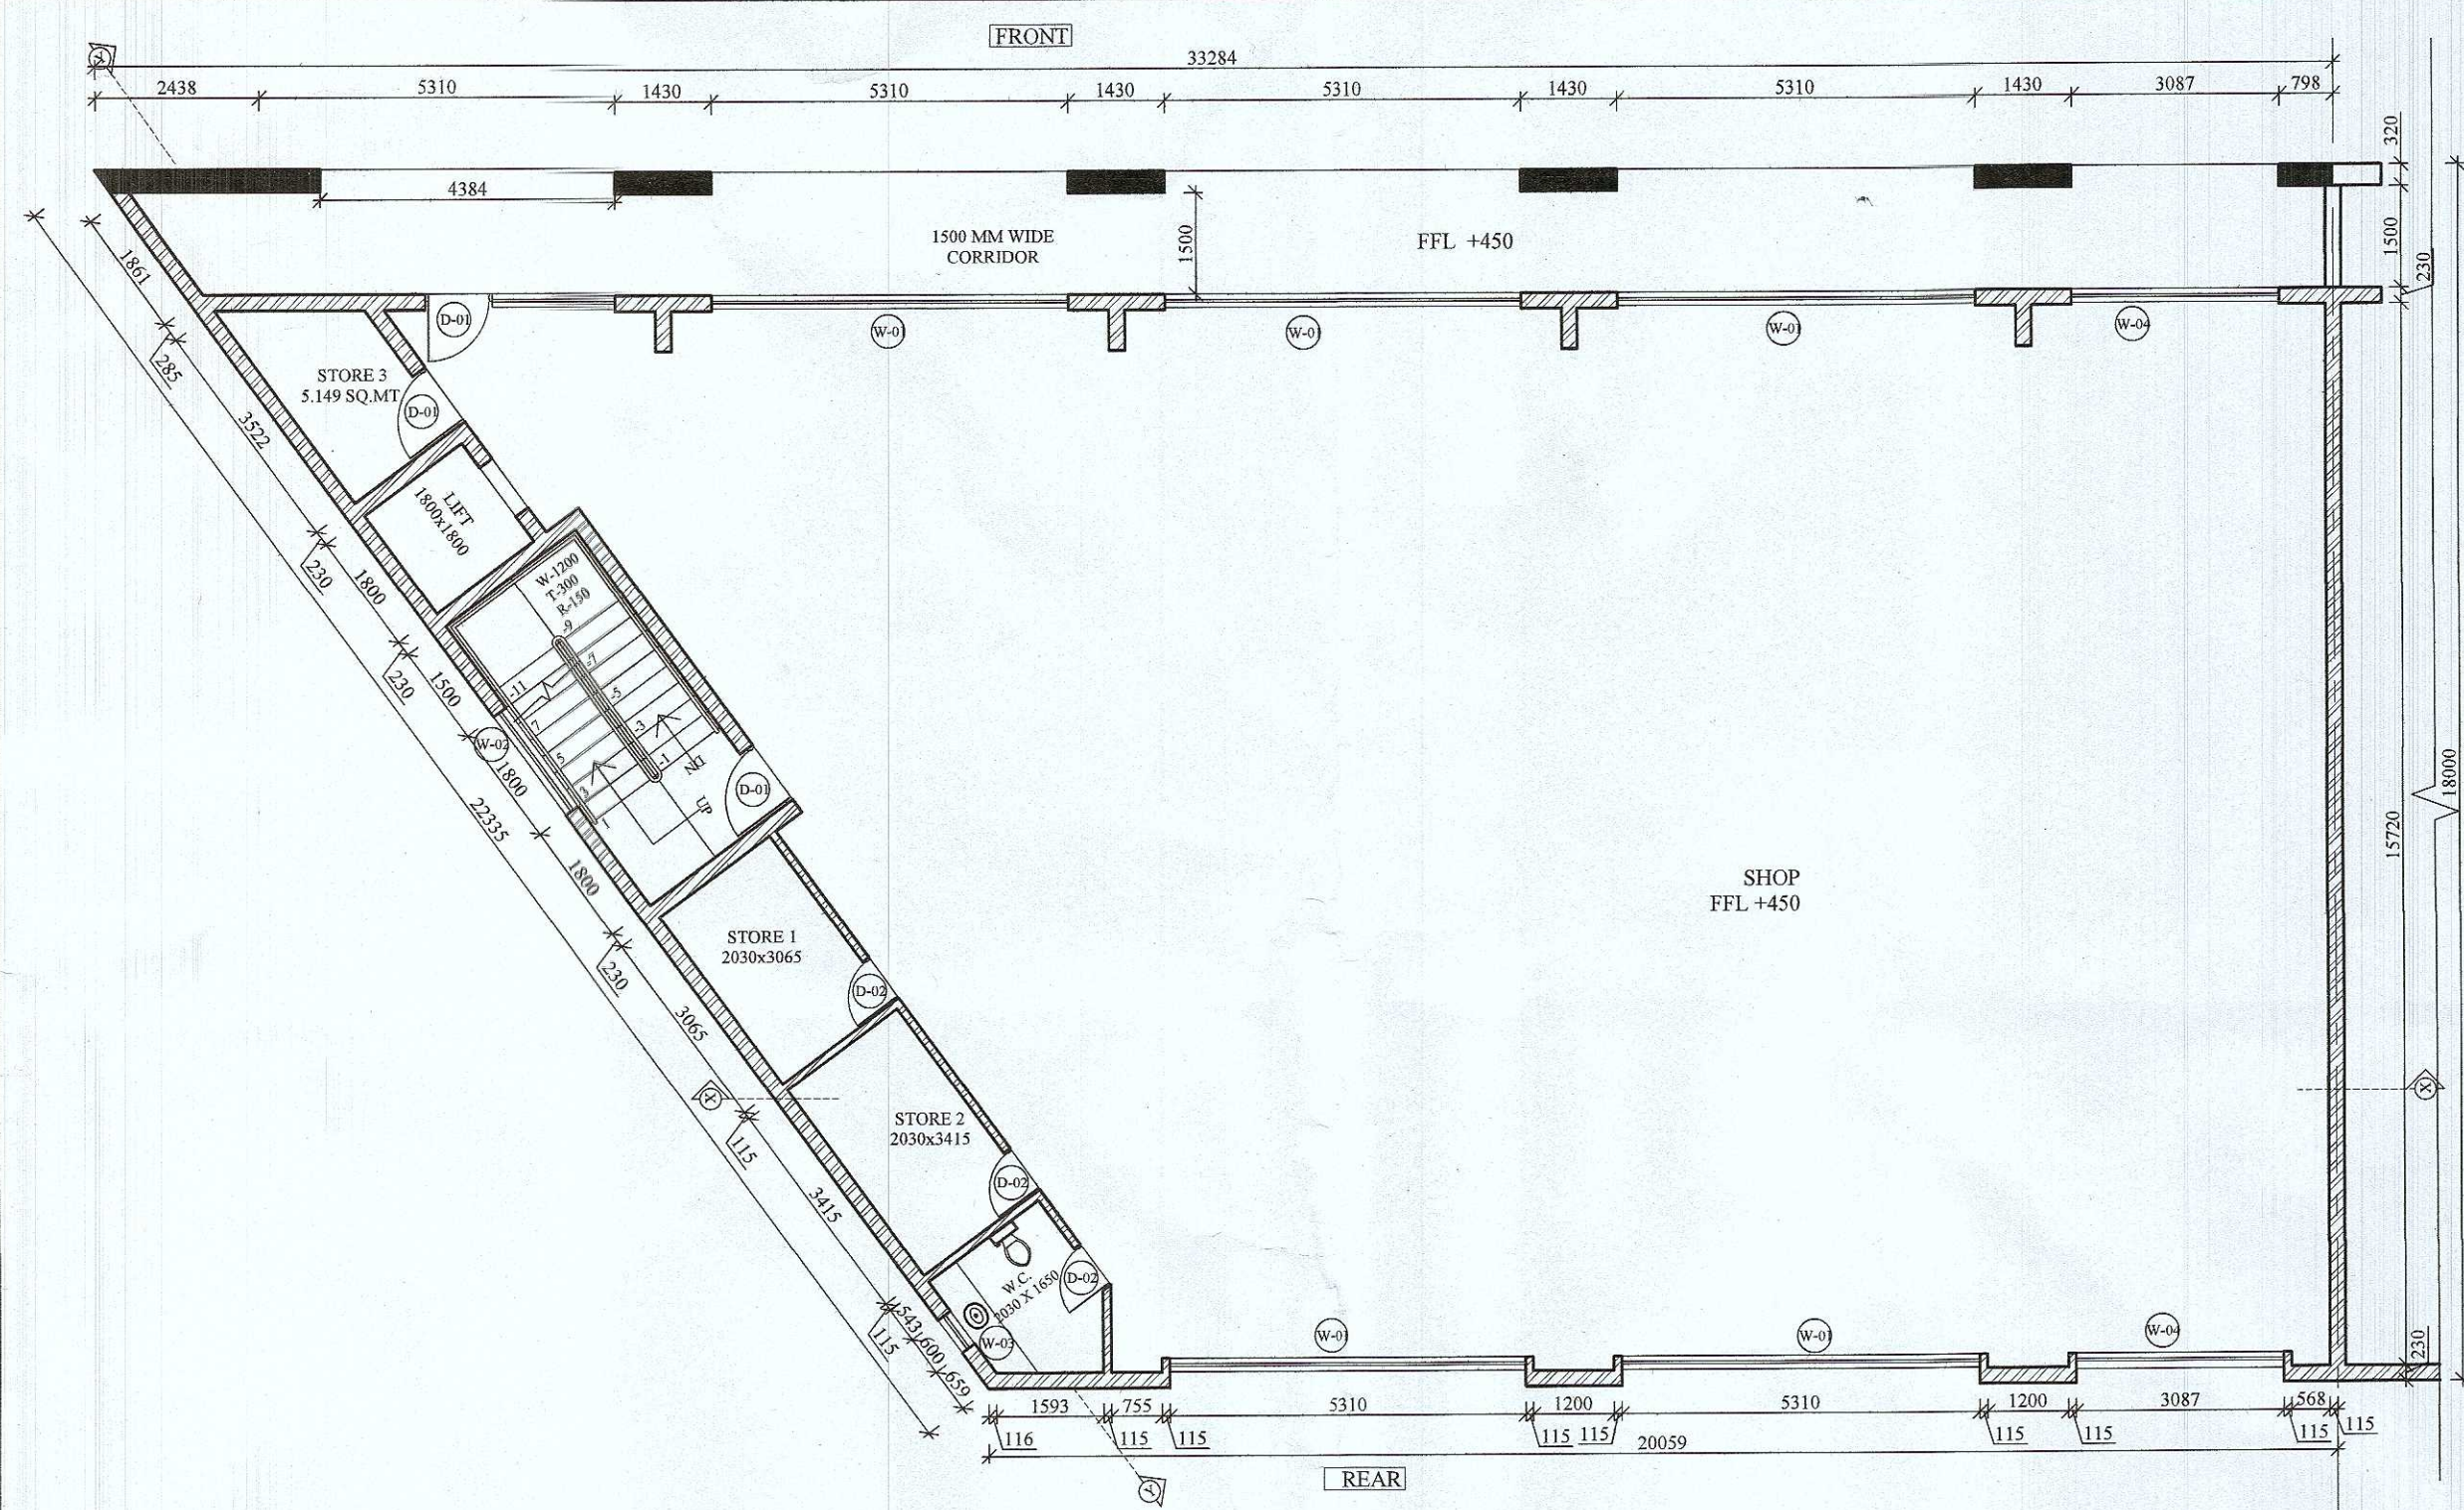


GROUND FLOOR PLAN

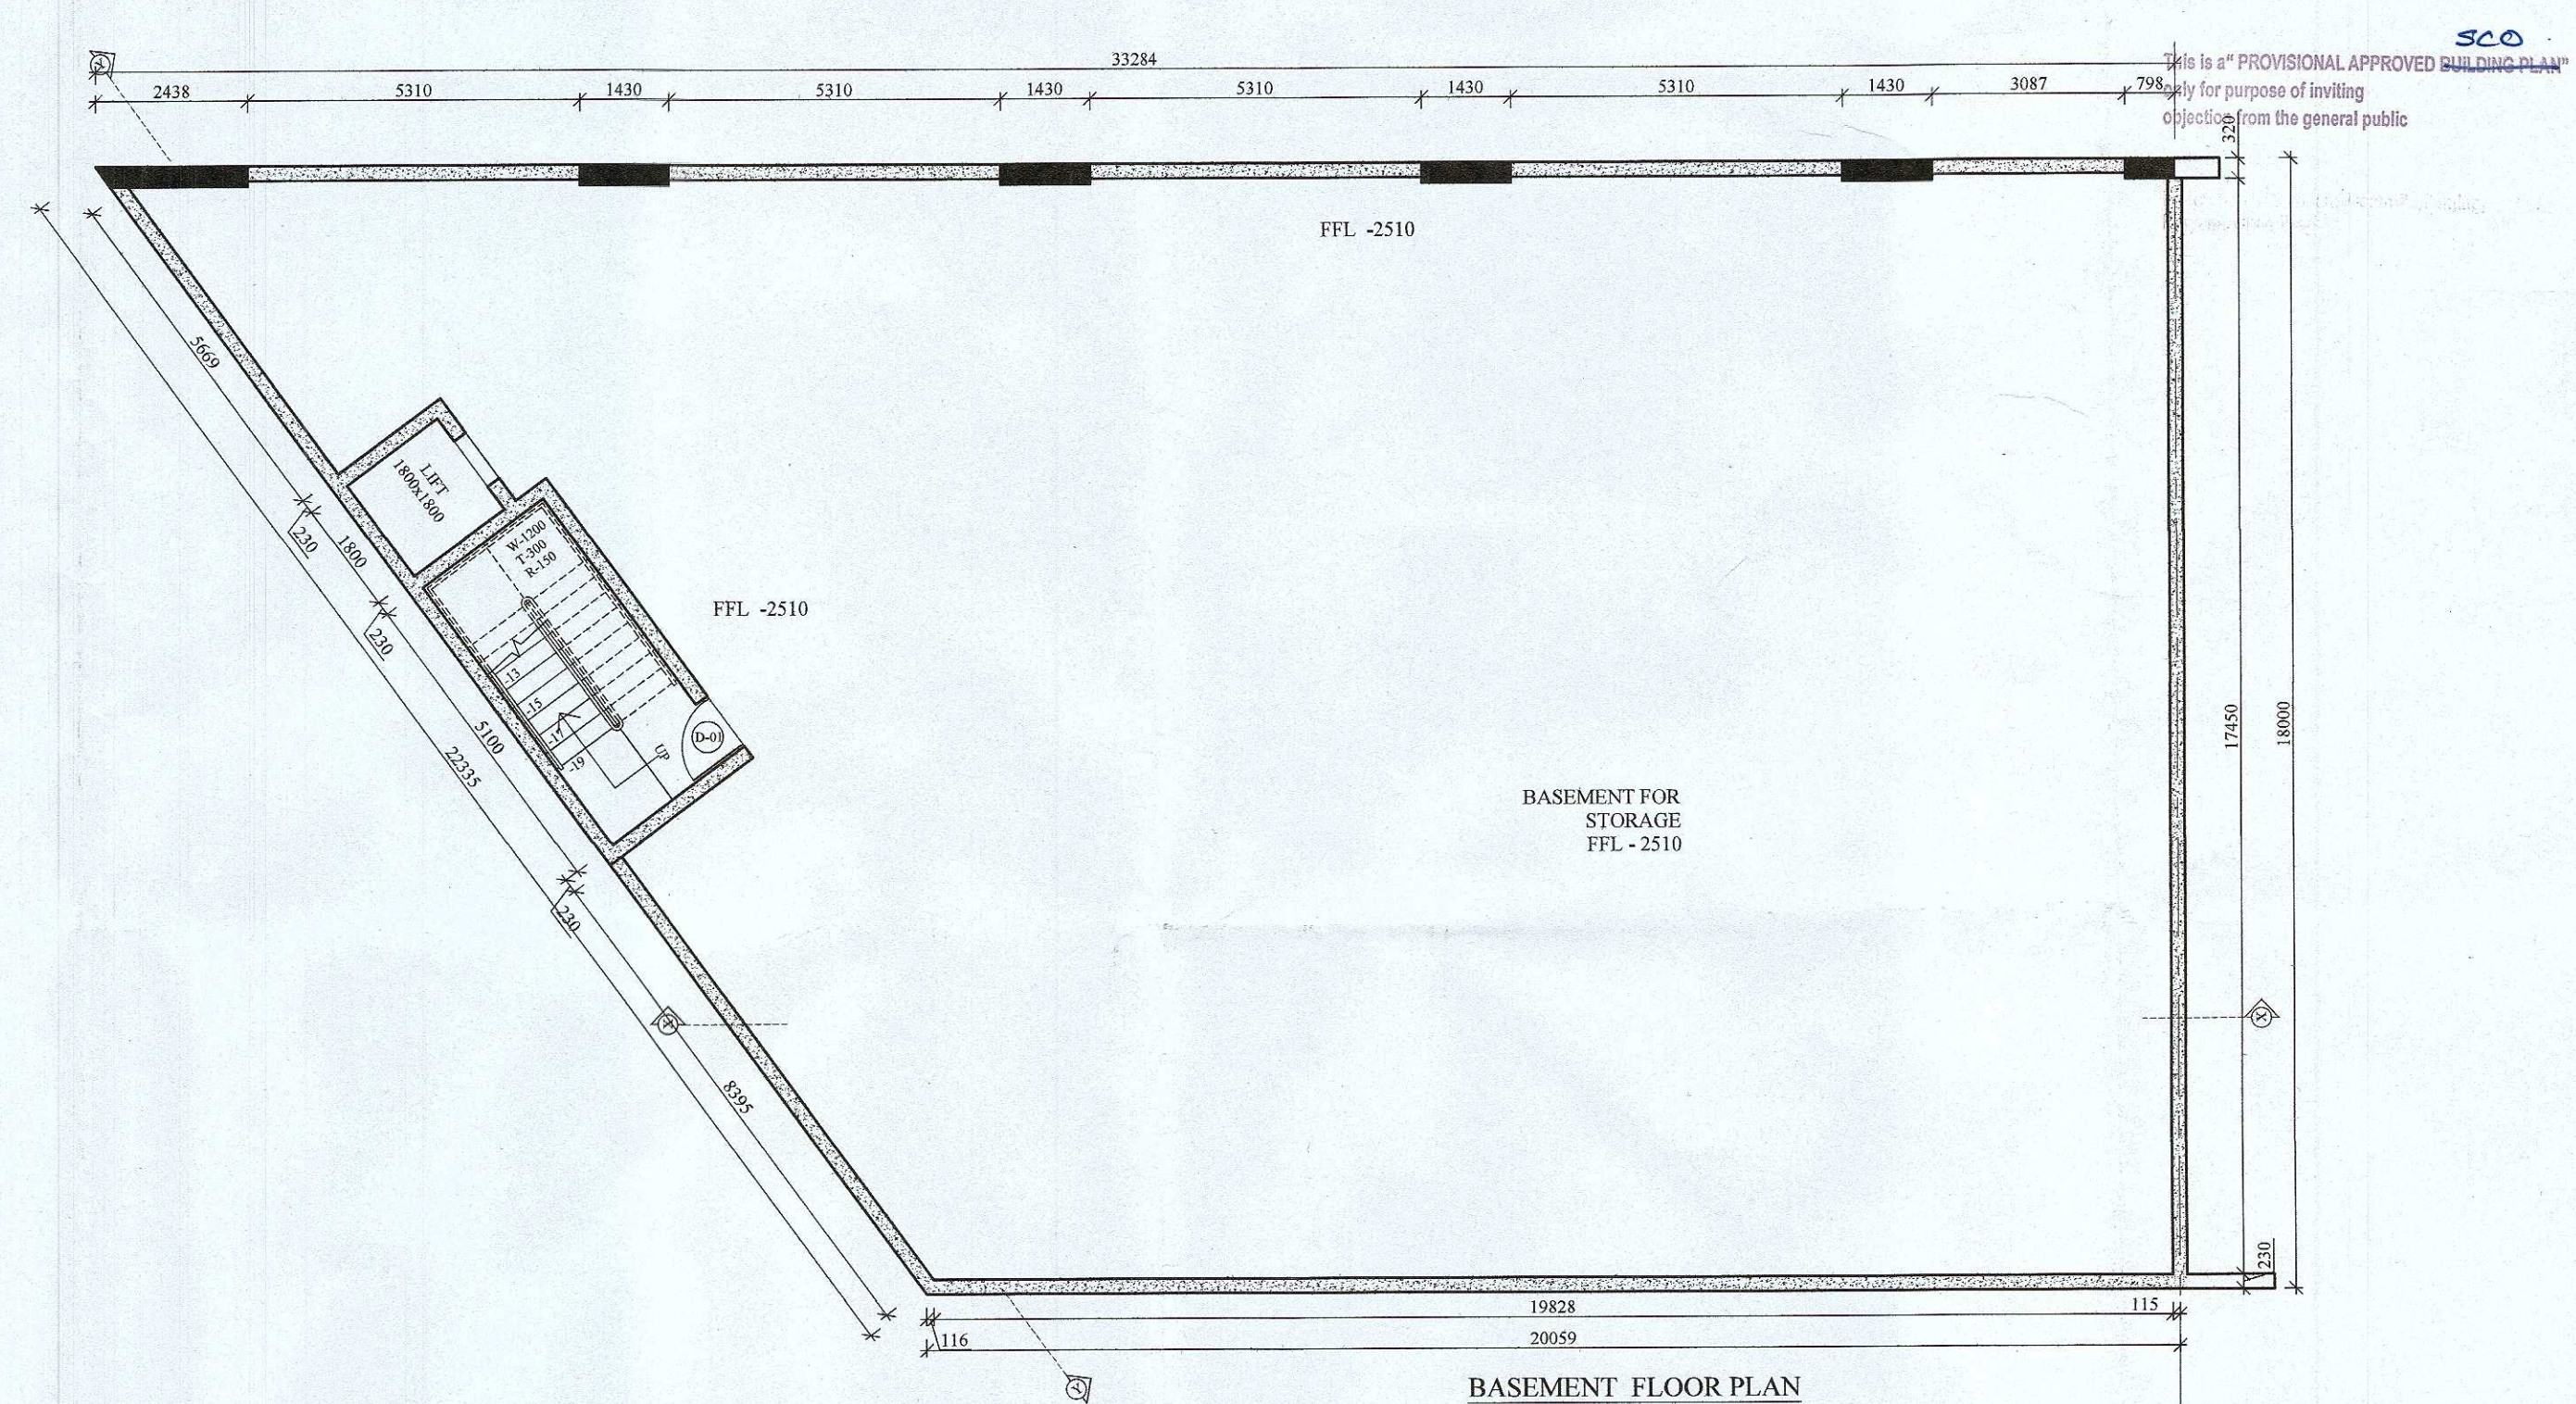

BASEMENT FLOOR PLAN

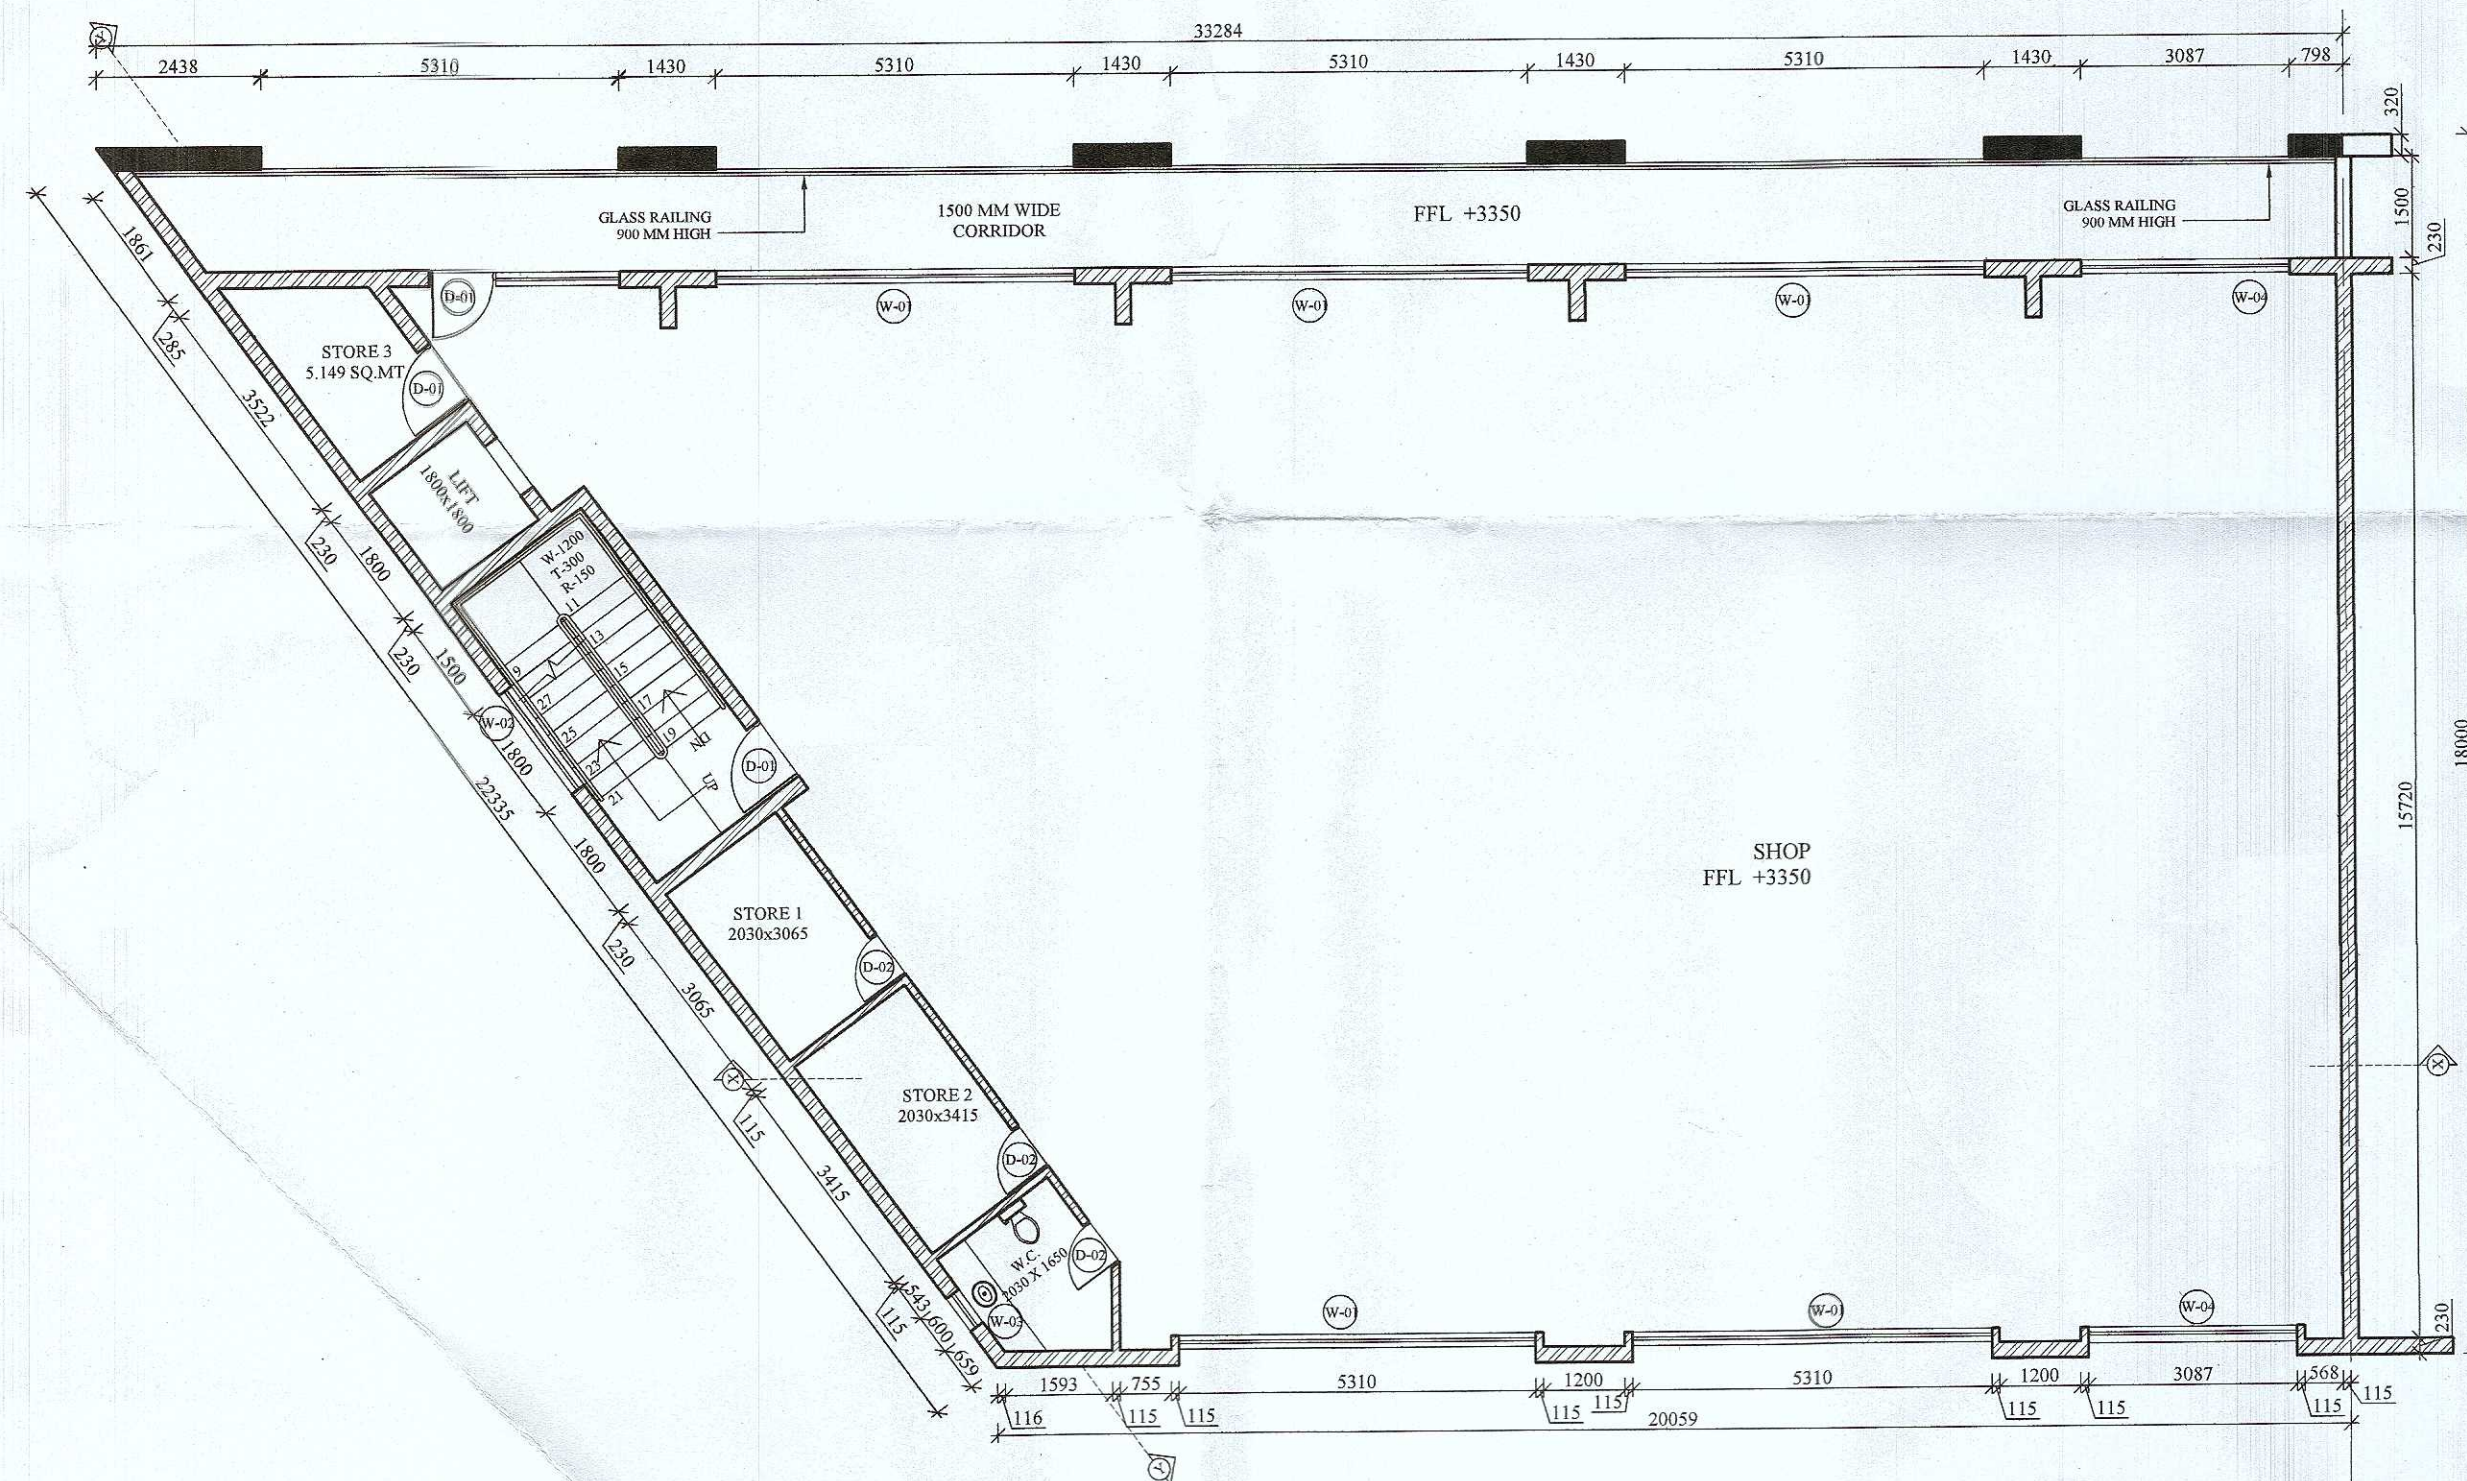


FIRST FLOOR PLAN

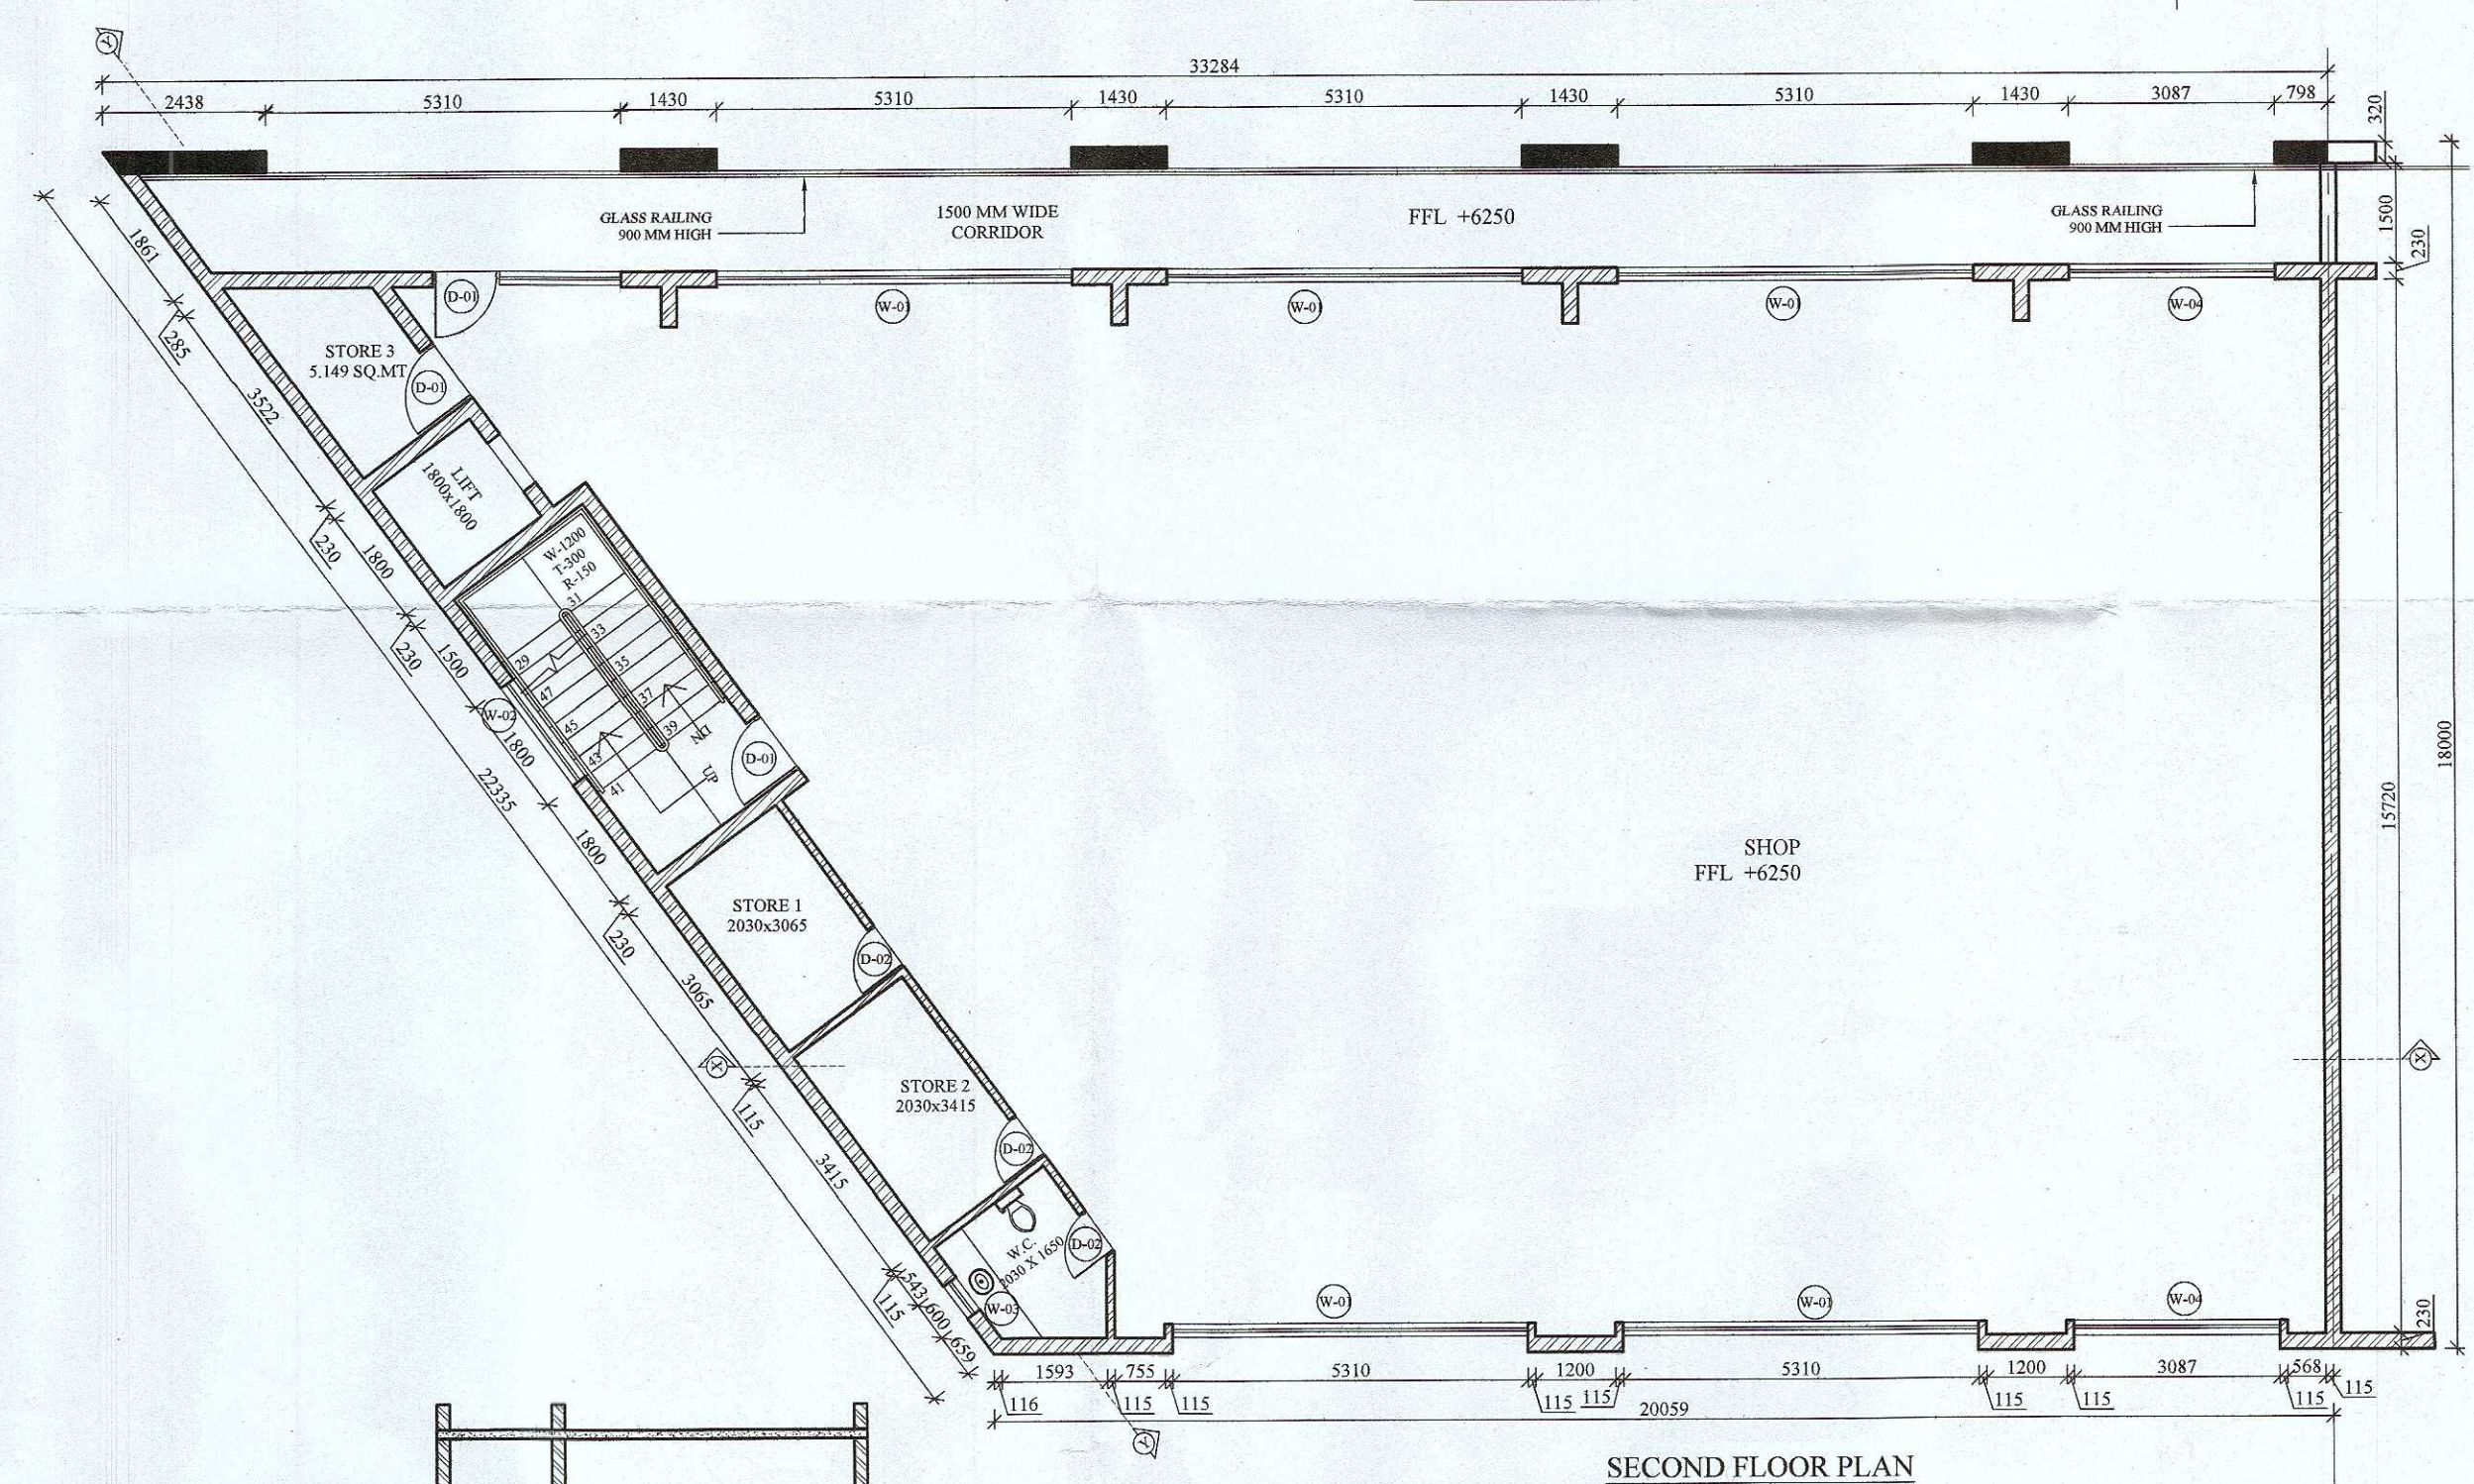

SECOND FLOOR PLAN

DOOR WINDOW SCHEDULE				
S.NO.	TYPE	SIZE	CILL LEVEL	LINTEL LEVEL
1	D-01	1000 x 2400	---	2400
2	D-02	750 x 2400	---	2400
3	W-01	5310 x 2800	---	2800
4	W-02	1800 x 2800	---	2800
5	W-03	600 x 1200	1200	2400
6	W-04	3087 x 2800	---	2800
7				
8				

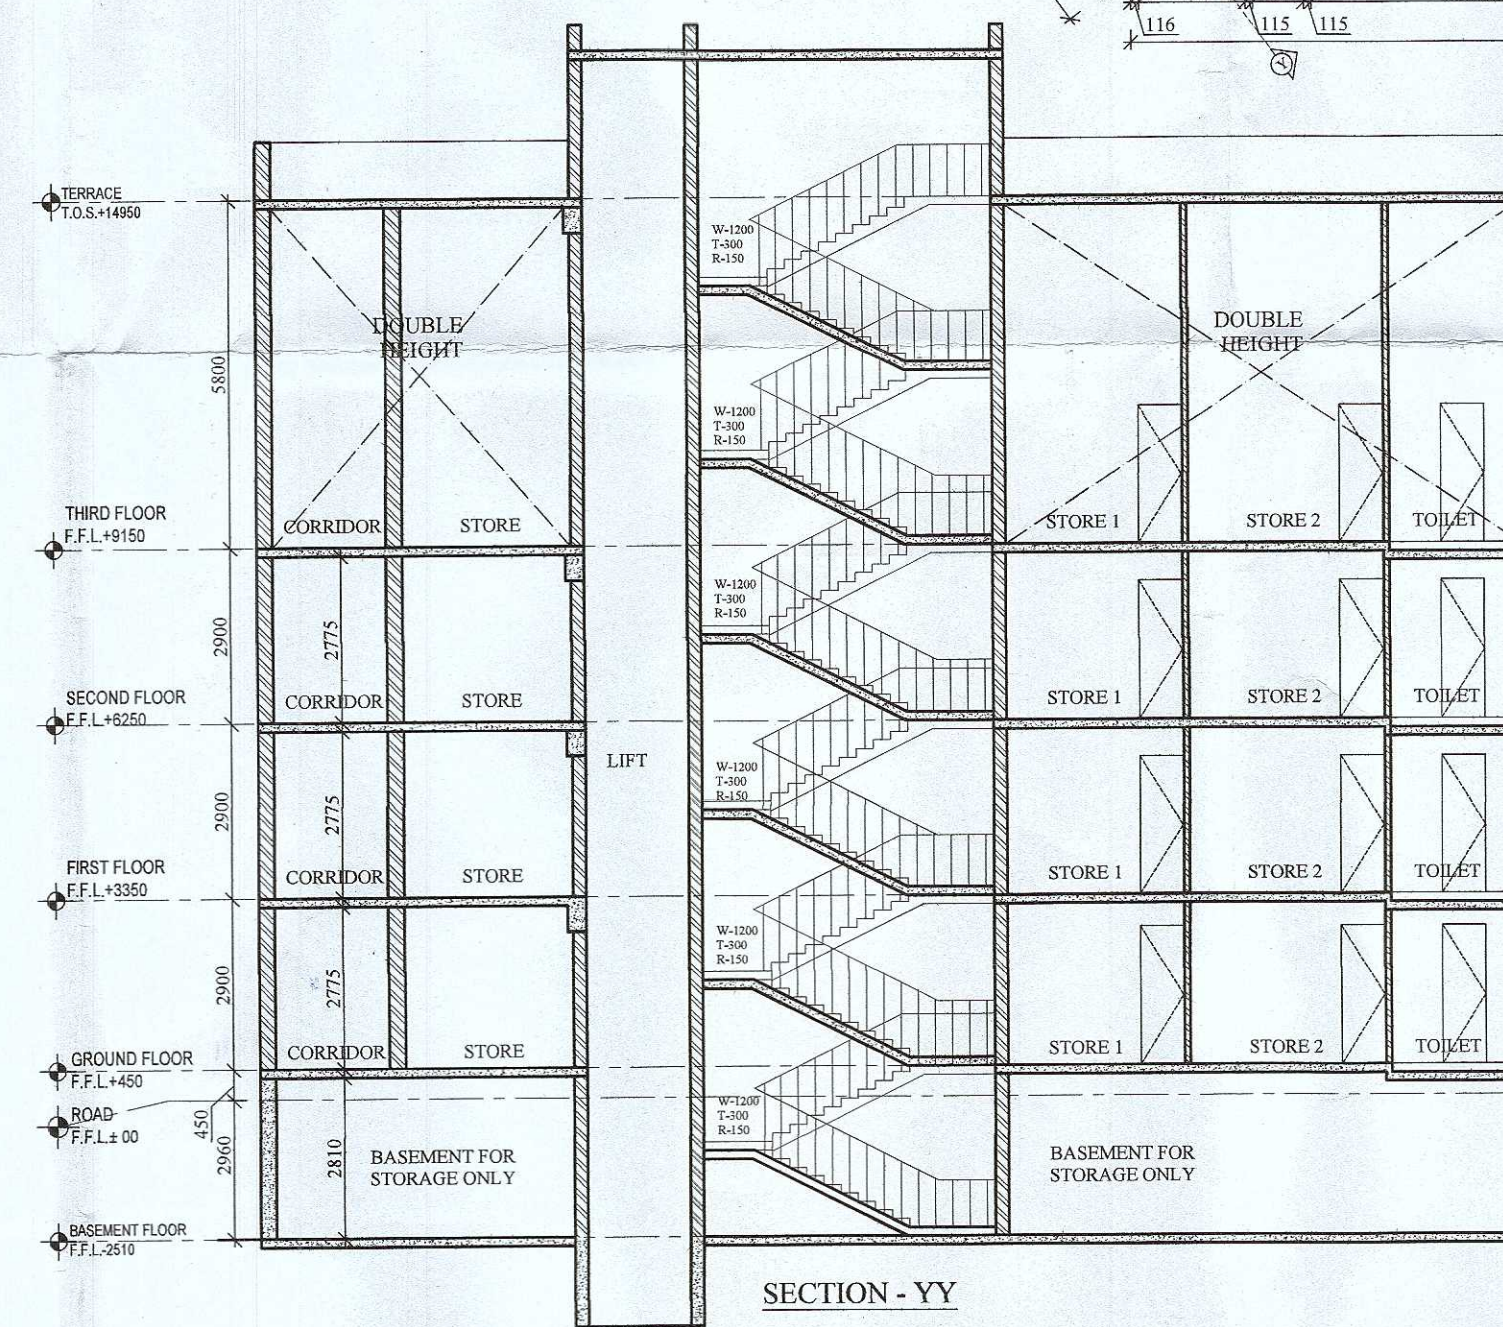

SECTION - YY

(T.L.SATYAPRAKASH, IAS)
DG, TCP (HR.)

(P.P. SINGH)
CTD (HR.)

(HITESH SHARMA)
STP(M) HQ

(S.K. SEHRAWAT)
DTP(HQ)

(RAJAT CHAUHAN)
ATP (HQ)

(RAJESH DUTT)
JD (HQ)

DRG. NO:- 174TCP 9525 (ii) DATE:- 28-08-23

M/s GILLSON CHITS PVT. LTD. IN COLLABORATION WITH
M/s BRISK INFRASTRUCTURE & DEVELOPERS PVT. LTD.

REVISED STANDARD DESIGN COMMERCIAL PLOTTED COLONY OVER
AN AREA MEASURING 3.6423 ACRES IN THE REVENUE ESTATE OF
VILLAGE- CHAUMA IN SECTOR -109, GURUGRAM- MANESAR URBAN
COMPLEX

PLANS & SECTION	
SHEET	SCO NO. - 01
scale-N.T.S.	
OWNER'S SIGNATURE	
ARCHITECT'S SIGNATURE	
Ar. Abhishek Goyal [B. Arch, M.A. (Housing)] Reg. No: CA/2016/79479 Mob: 9569556600 ar.abhishekgoyal2016@gmail.com	
ARCHDECK ASSOCIATES #587, SECTOR-27, GURUGRAM-122001 Email id- info@archdeckassociates.com Contact - +91-9569556600	
	02
	SHEET NO.