




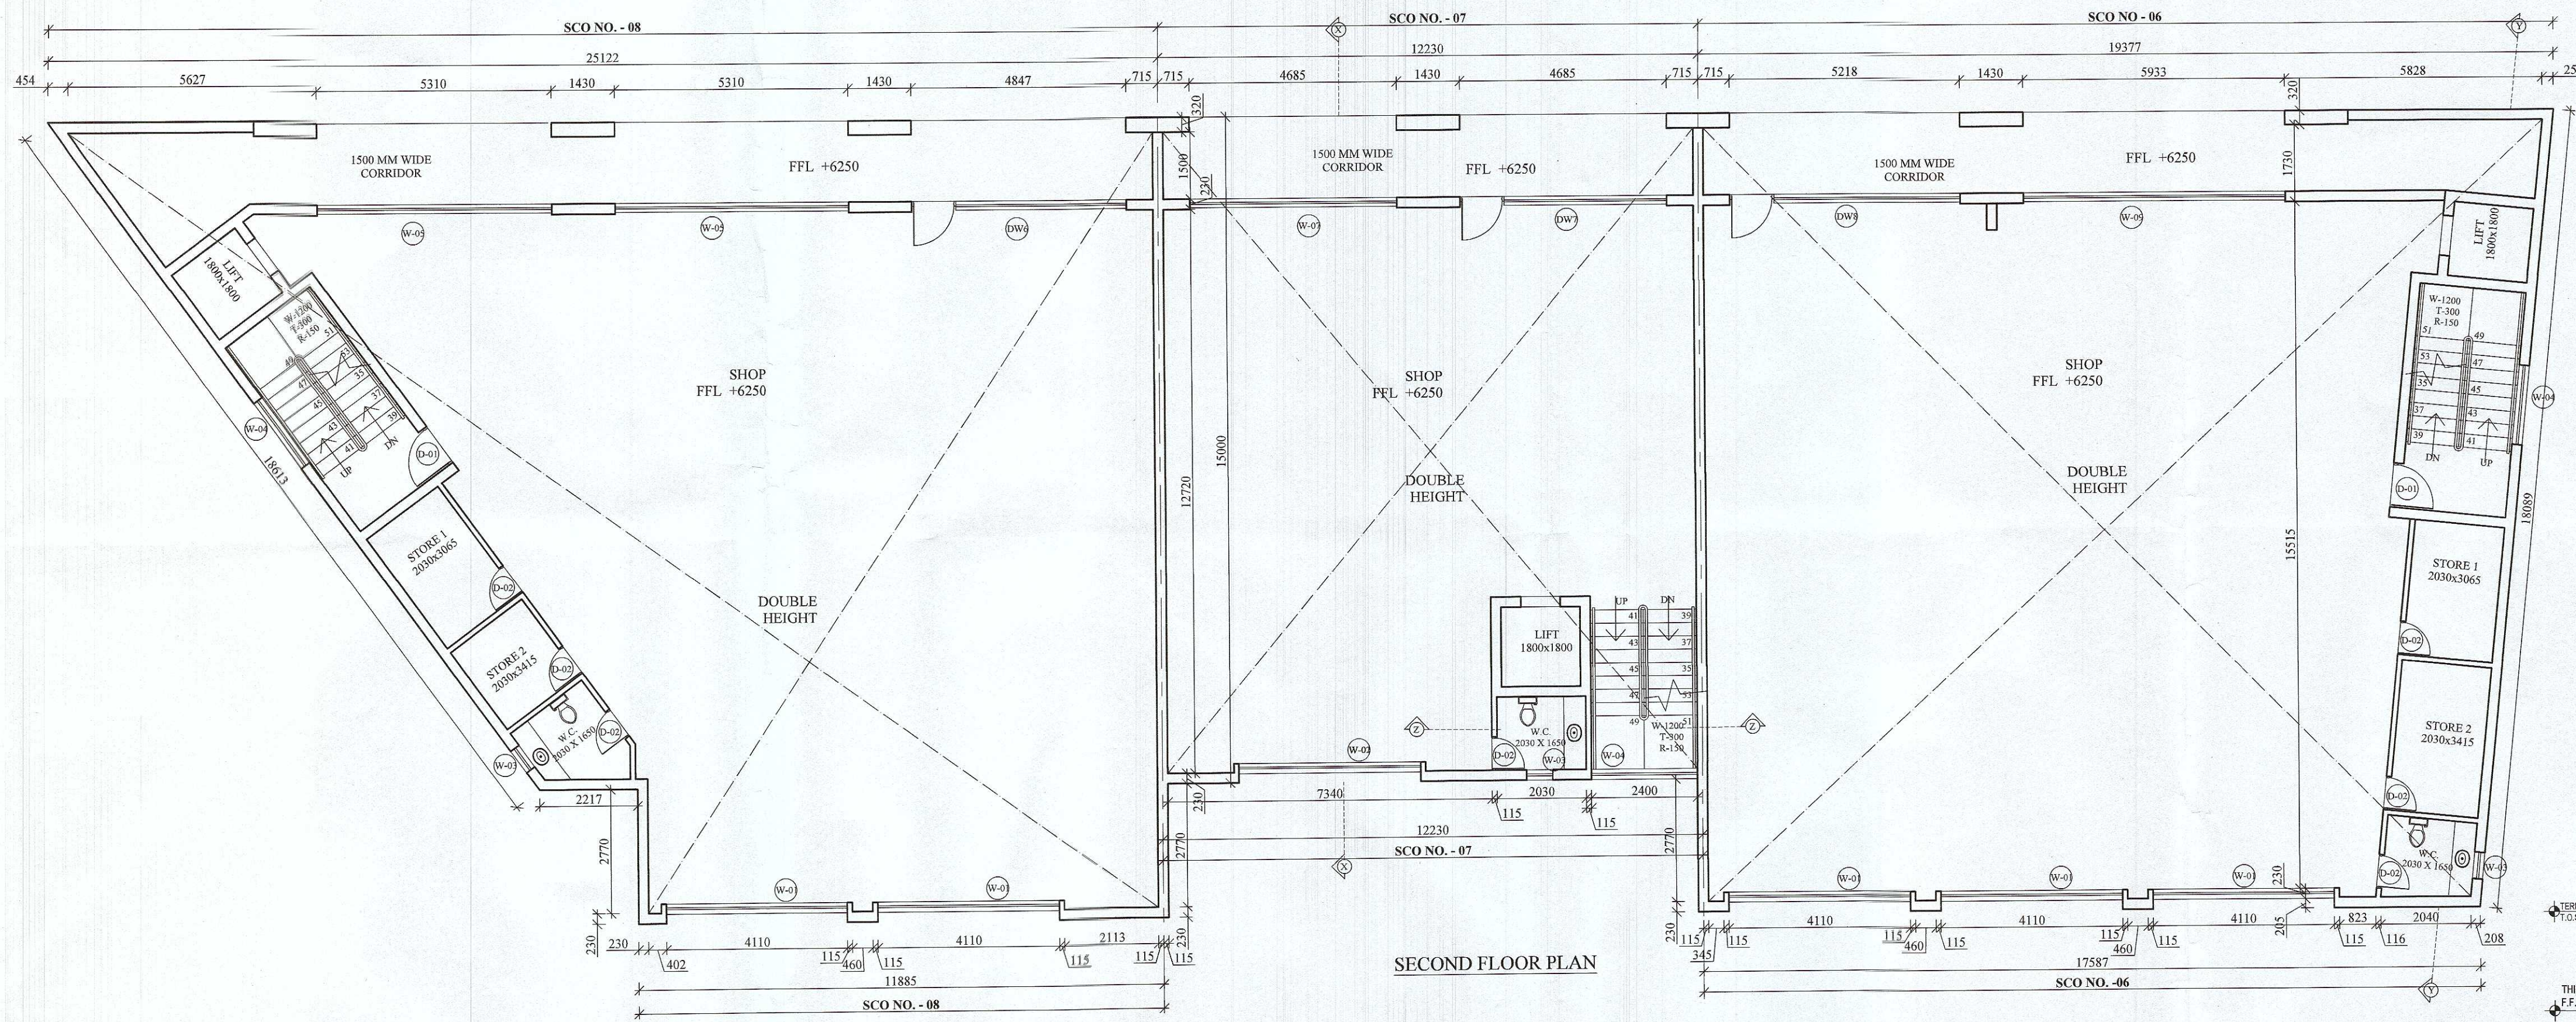

SECOND FLOOR PLAN

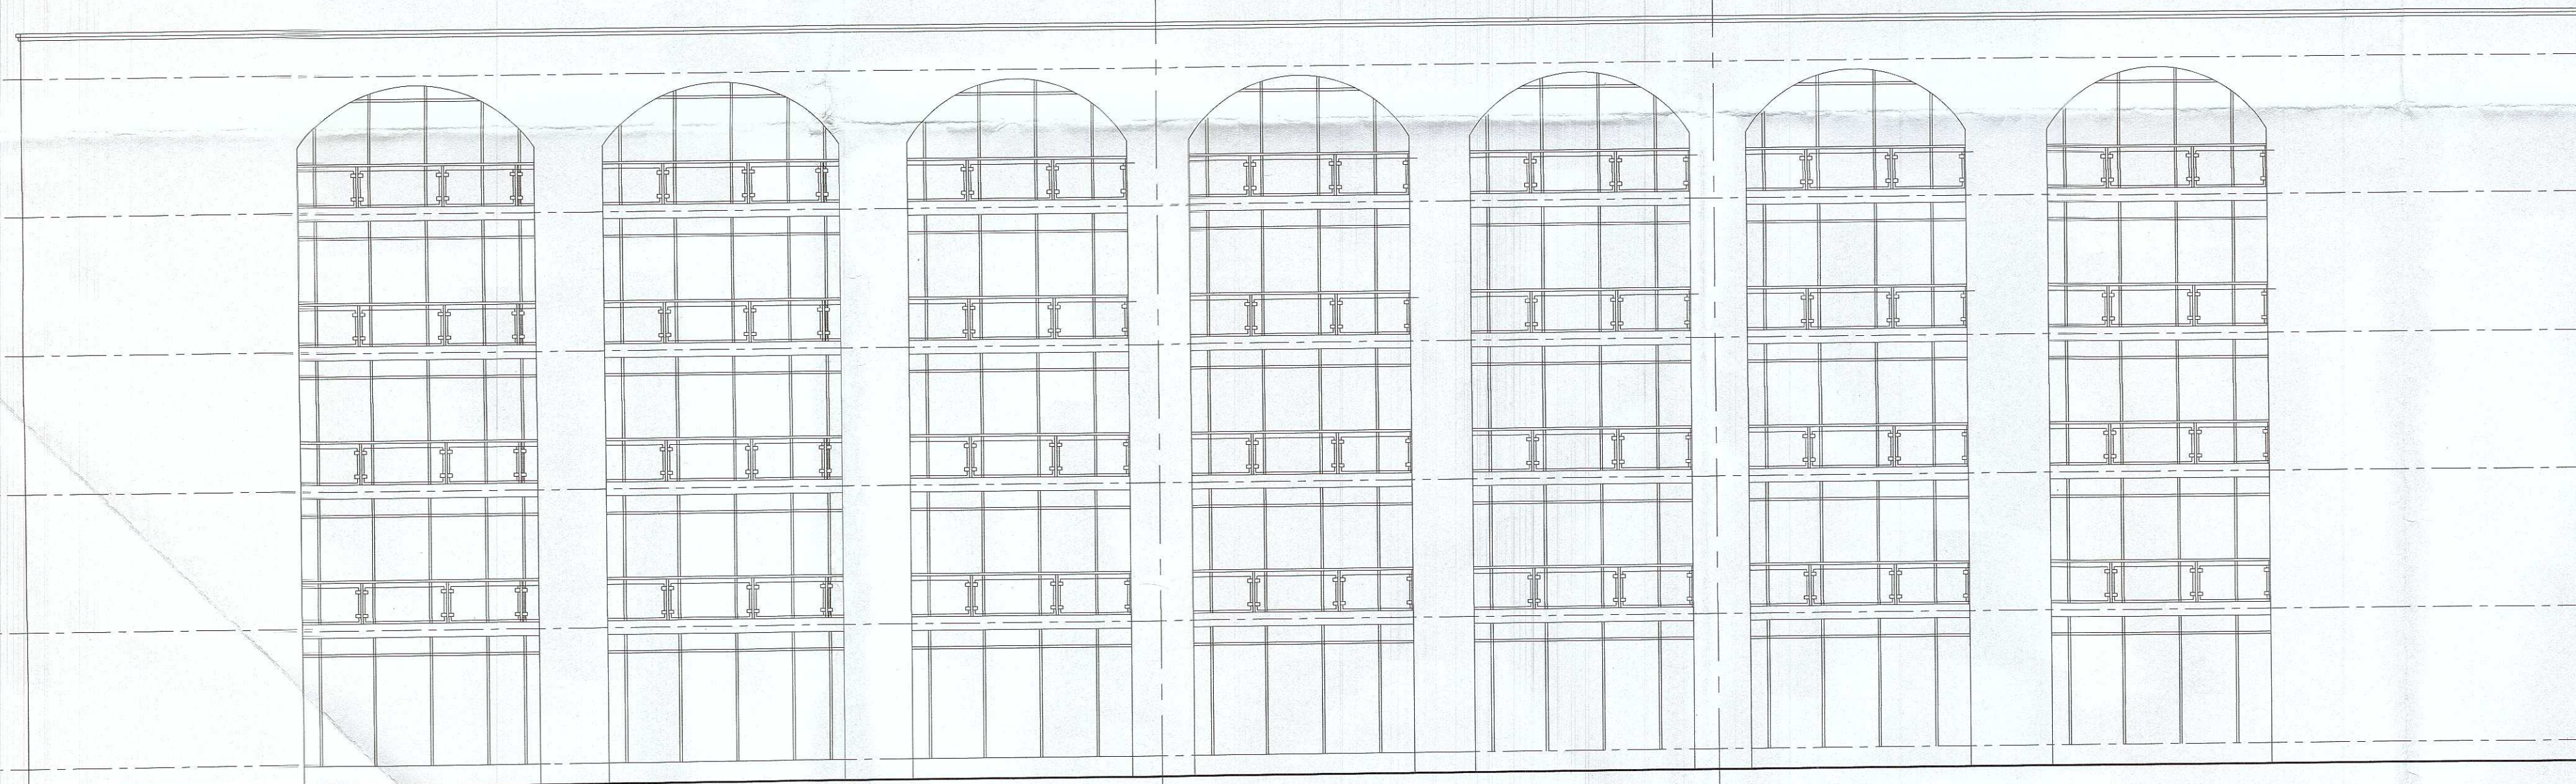

ELEVATION FRONT

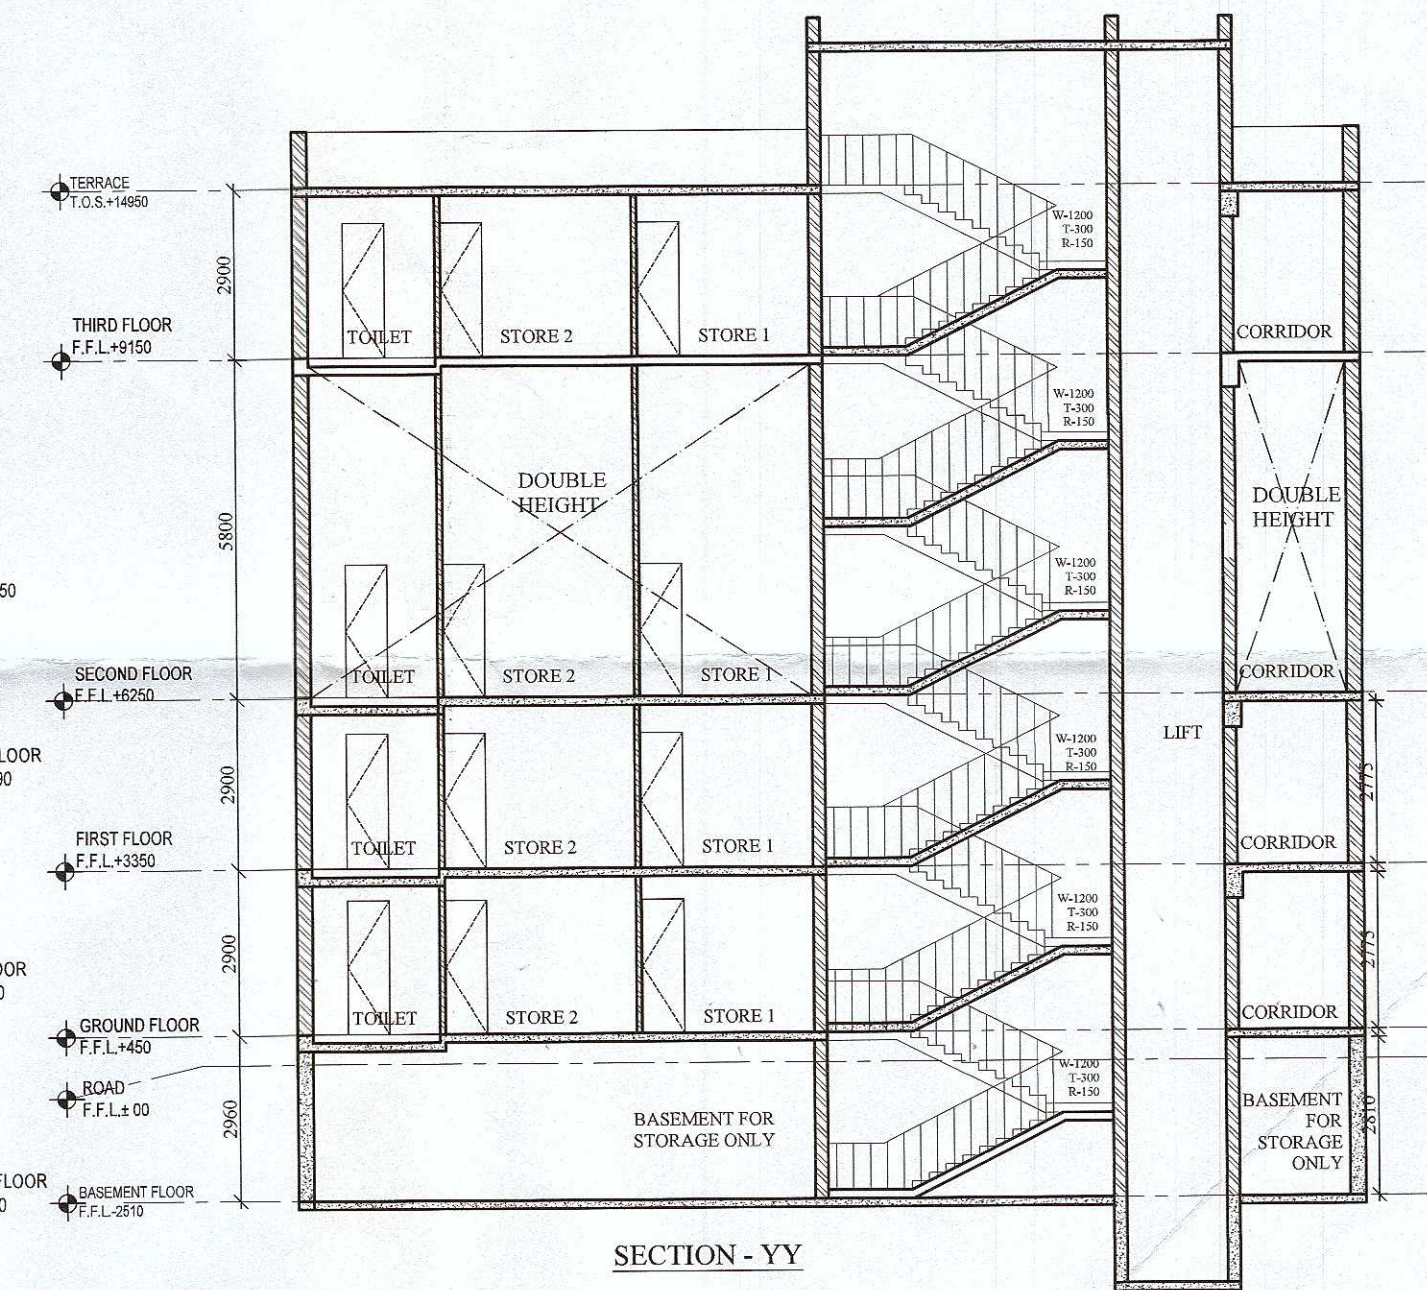

SECTION - YY

This is a PROVISIONAL APPROVED ^{SCO} ~~SECOND FLOOR~~ PLAN
only for purpose of inviting
objection from the general public

(T.L.SATYAPRAKASH, IAS)
DG, TCP (HR.)

(P.B.SINGH)
CP (HR.)

(HITESH SHARMA)
STP(M) HQ

(S.K.SEHRWAT)
DTP(HQ)

(RAJAT CHAUHAN)
ATP (HQ)

(RAJESH DUTT)
JD (HQ)

M/s GILLSON CHITS PVT. LTD. IN COLLABORATION WITH
M/s BRISK INFRASTRUCTURE & DEVELOPERS PVT. LTD.

REVISED STANDARD DESIGN COMMERCIAL PLOTTED COLONY OVER
AN AREA MEASURING 3.6423 ACRES IN THE REVENUE ESTATE OF
VILLAGE- CHAUMA IN SECTOR -109, GURUGRAM- MANESAR URBAN
COMPLEX



OWNER'S SIGNATURE

Ar. Abhishek Goyal
[B. Arch. M. Plan (Housing)]
Reg. No: CA/2016/79479
Mob: 9569556600
arabhishekgoyal2016@gmail.com

ARCHITECT'S SIGNATURE

PLANS & ELEVATIONS

SHEET SCO NO. -
scale-N.T.S. 06 TO 08

ARCHDECK ASSOCIATES
#57, SECTOR-27, GURUGRAM-12001
Email id: info@archdeckassociates.com
Contact - +91-9569556600

09

DRG. NO.

DRG NO:- P4TP 9525 (ix) Dt 28-08-23