




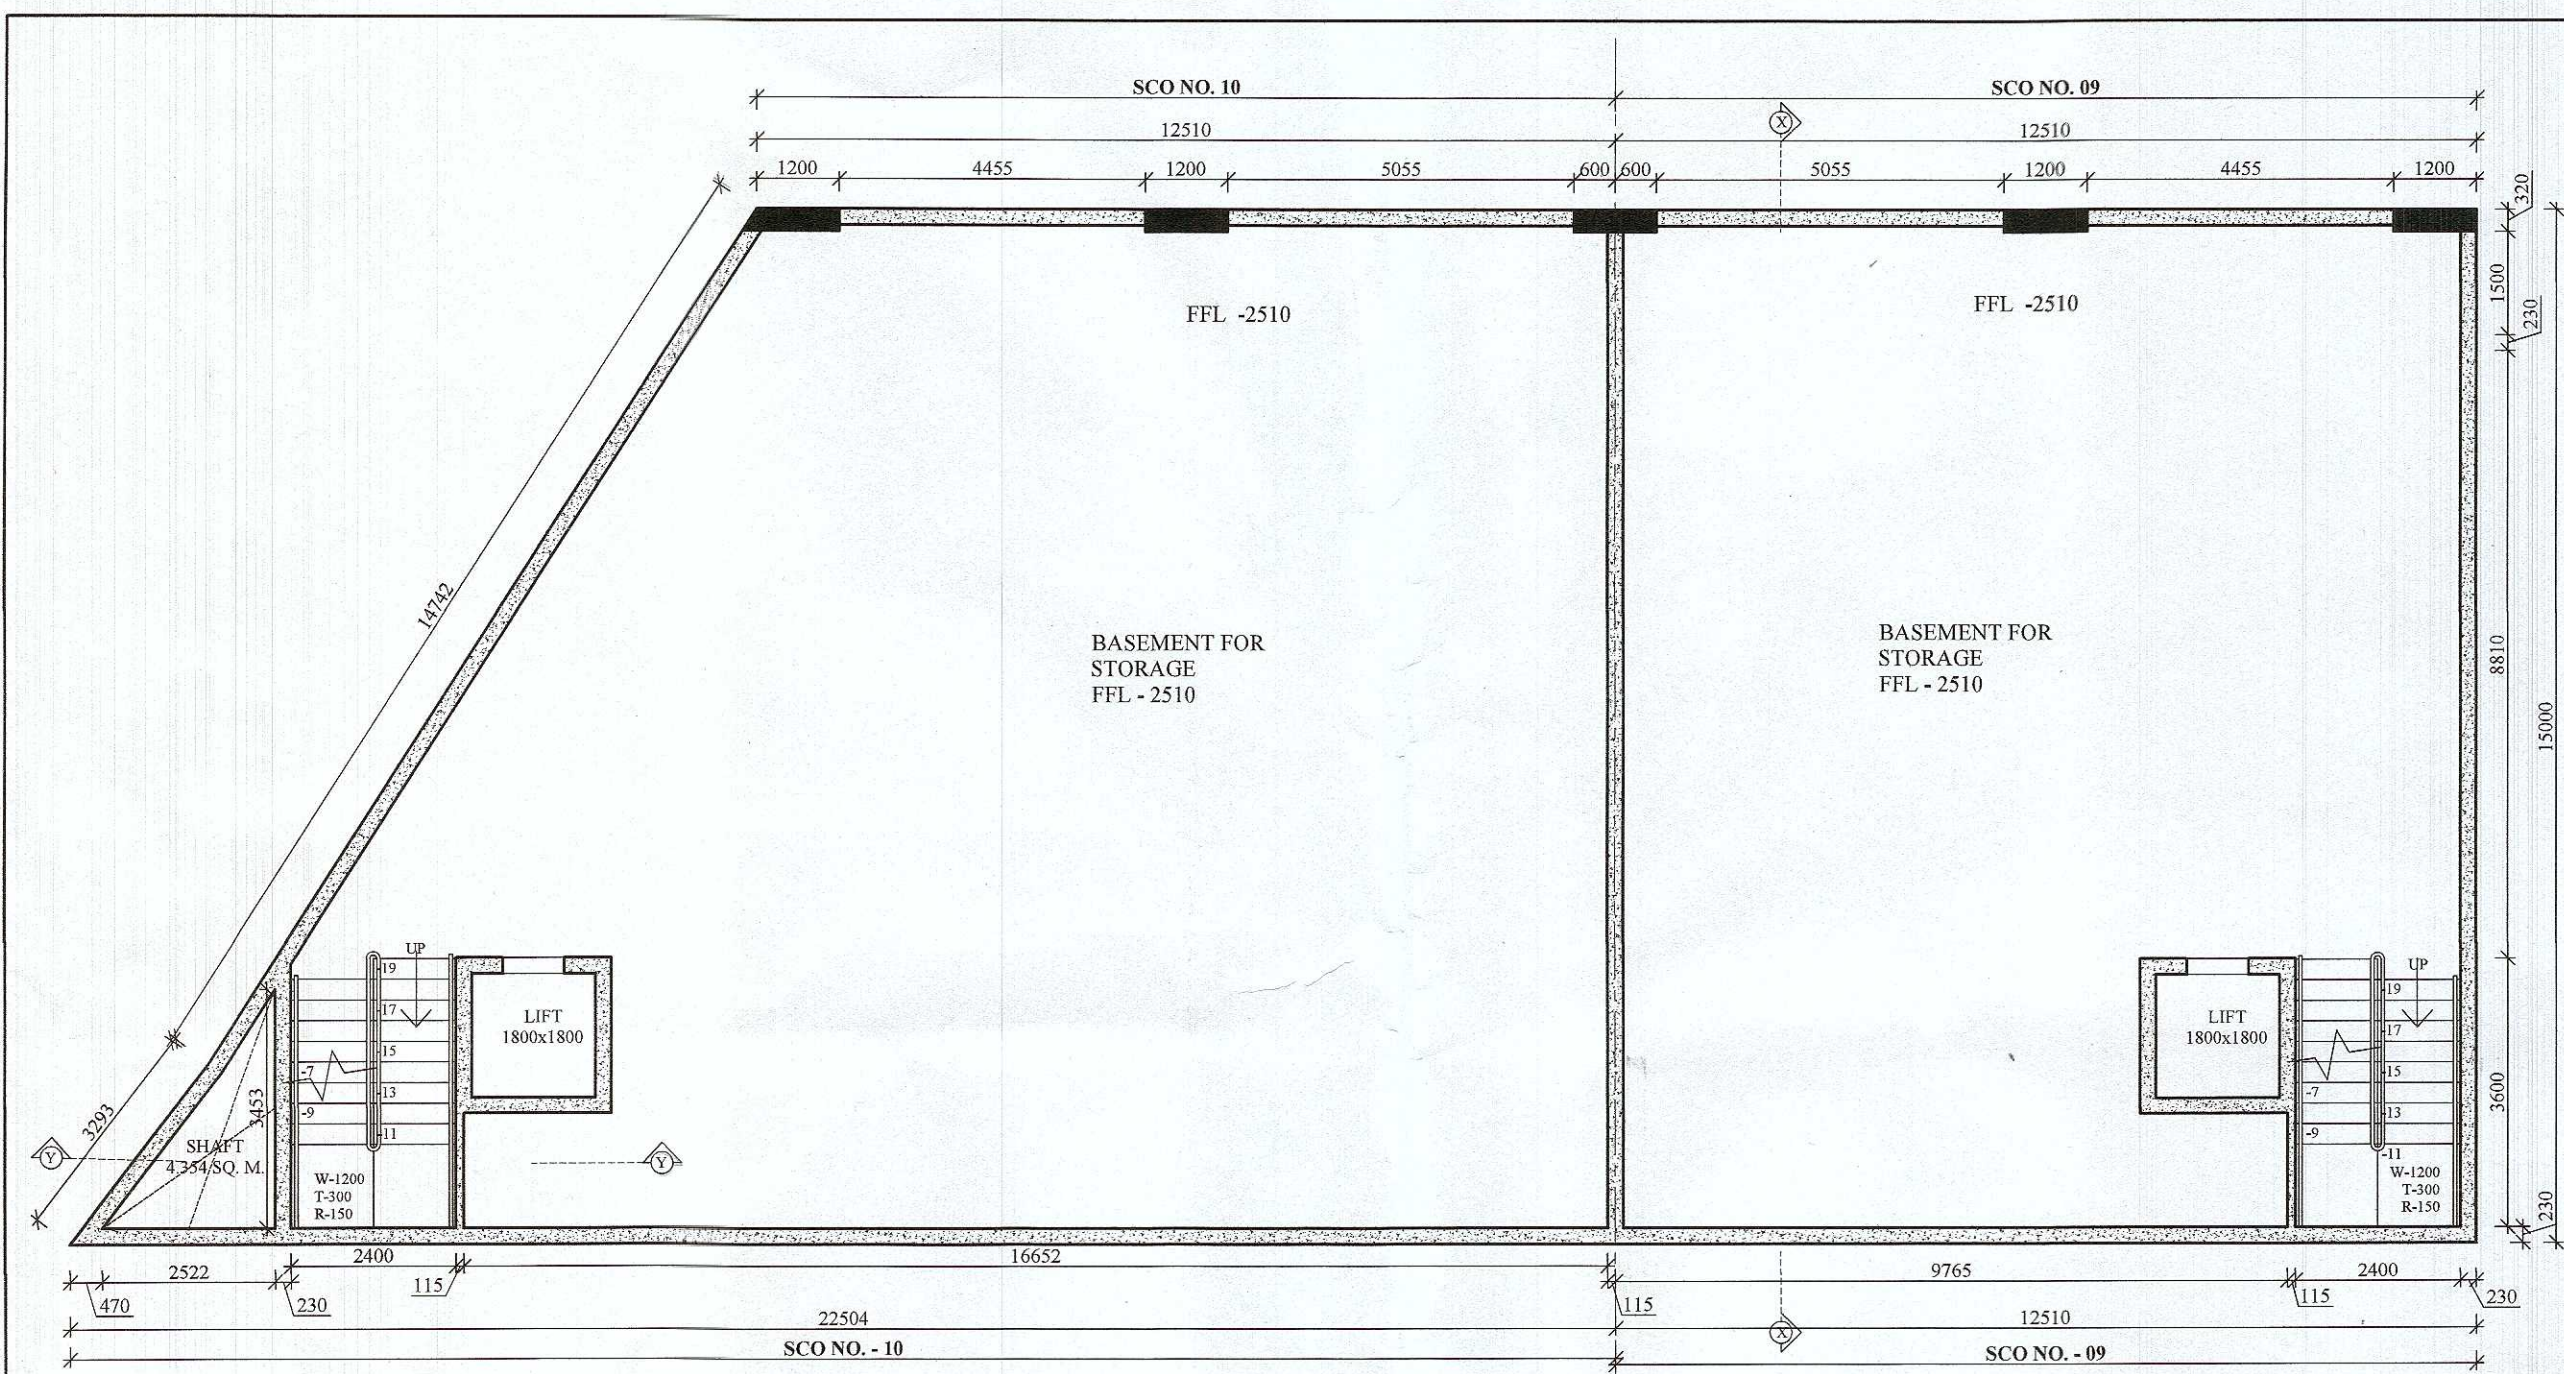


BASEMENT FLOOR PLAN

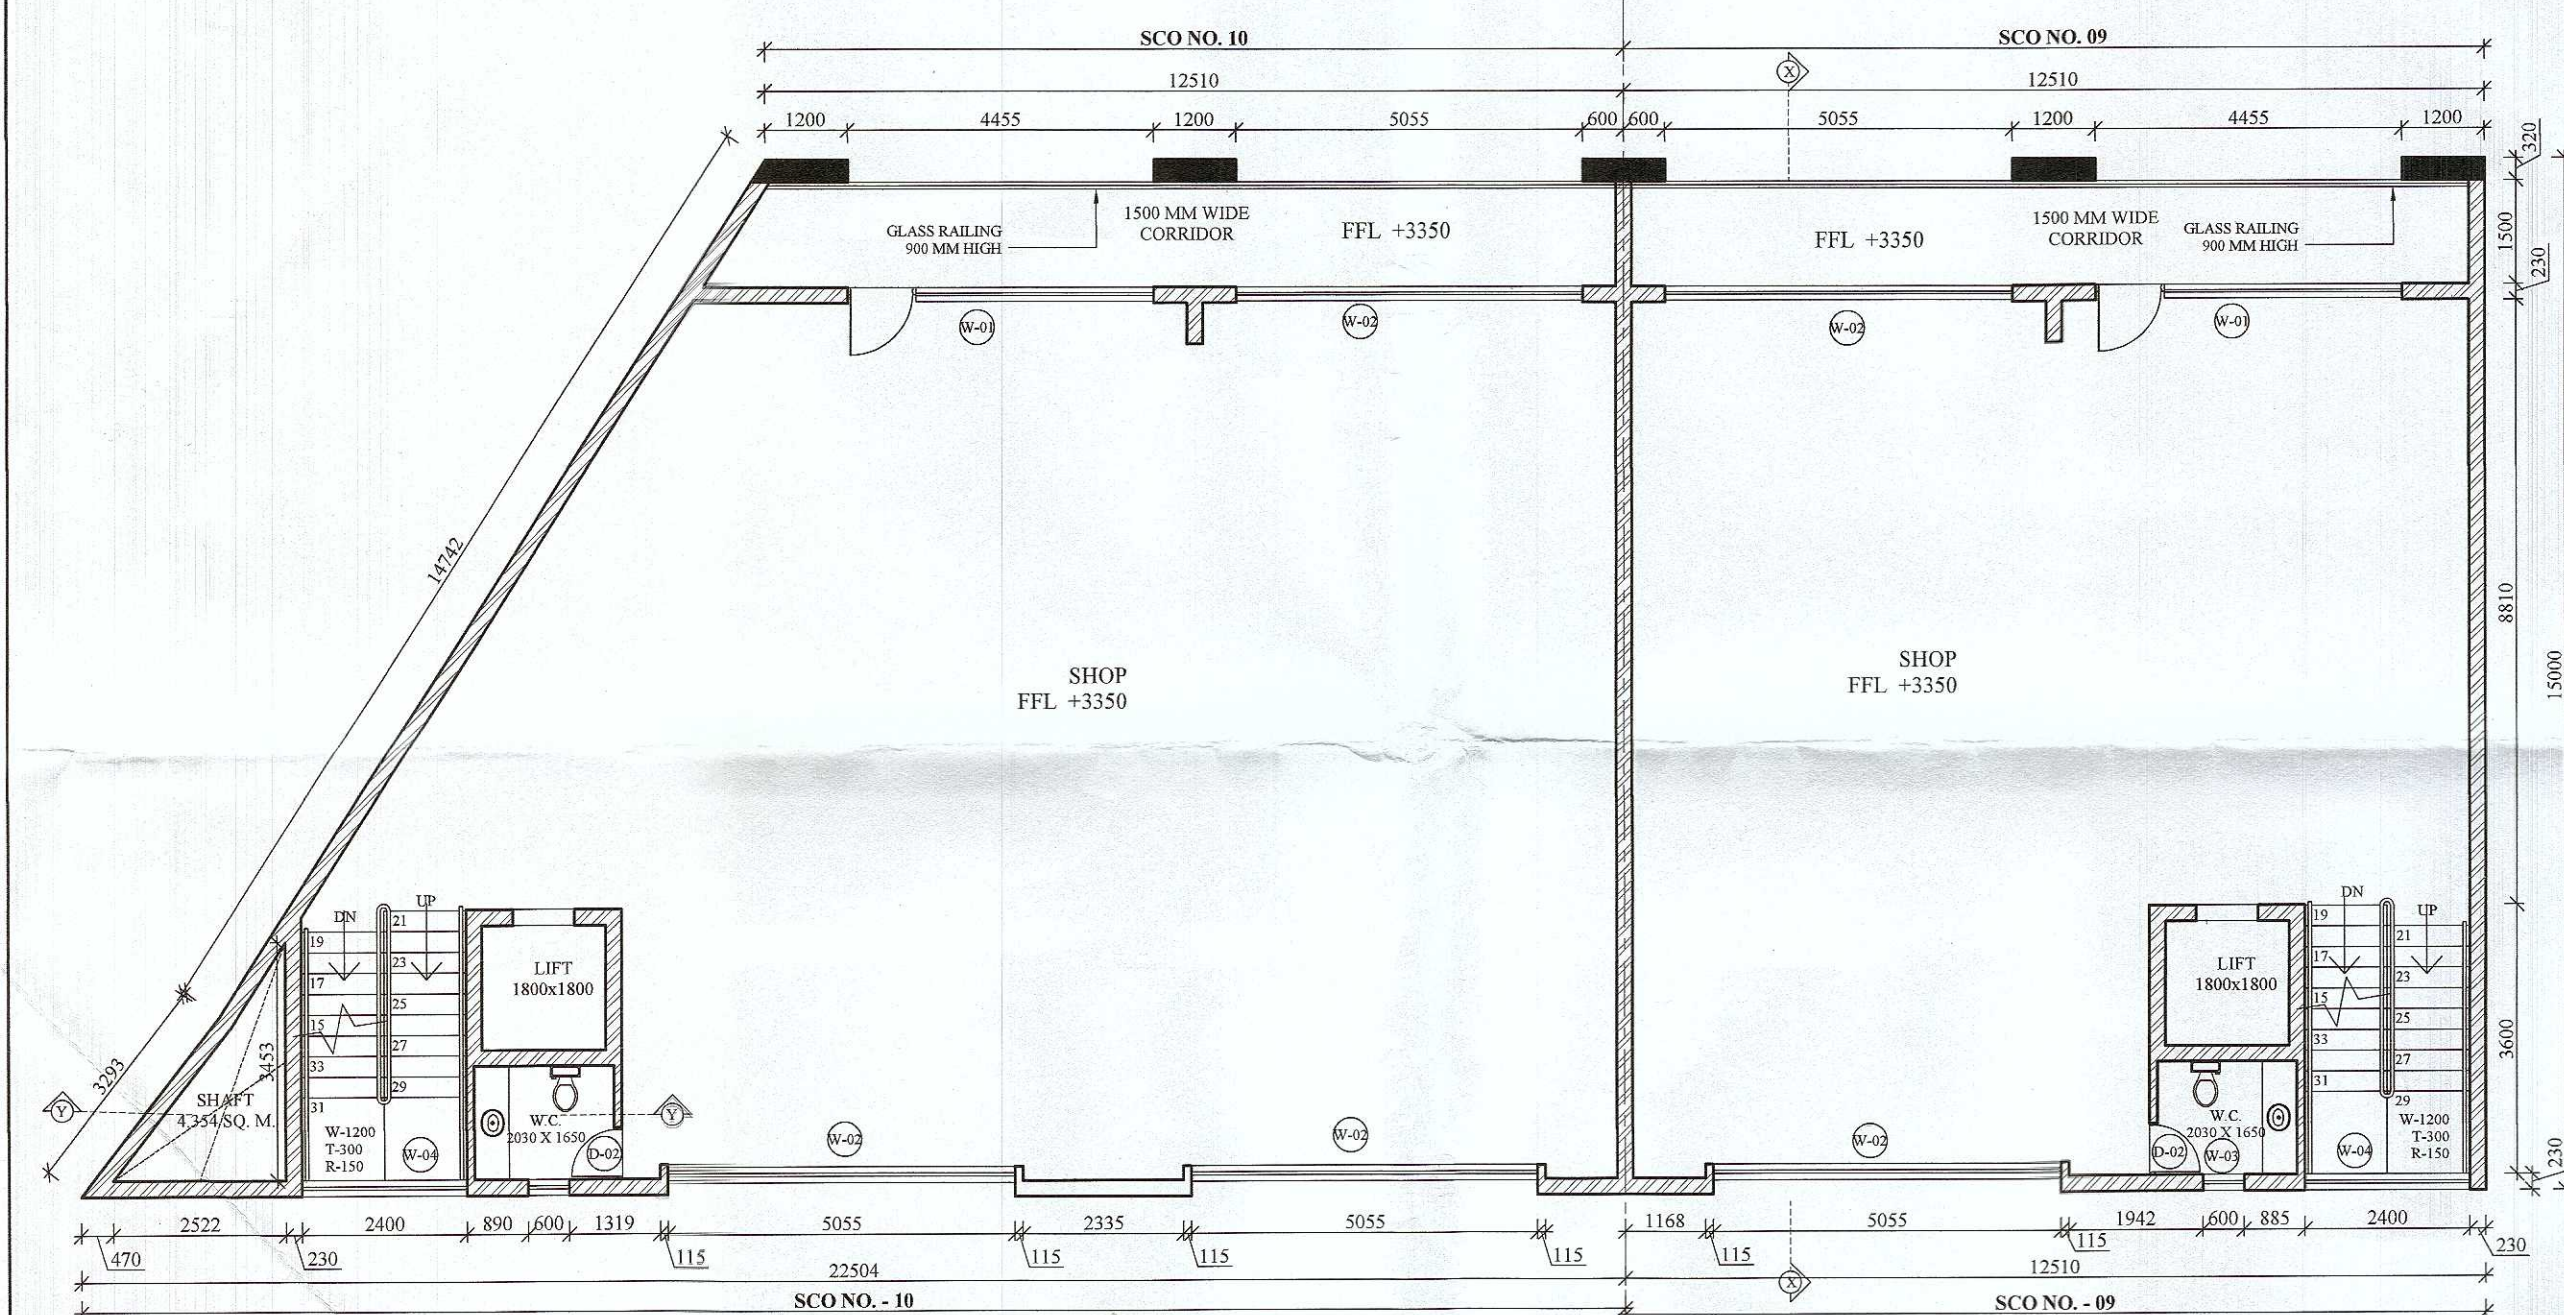


FIRST FLOOR PLAN

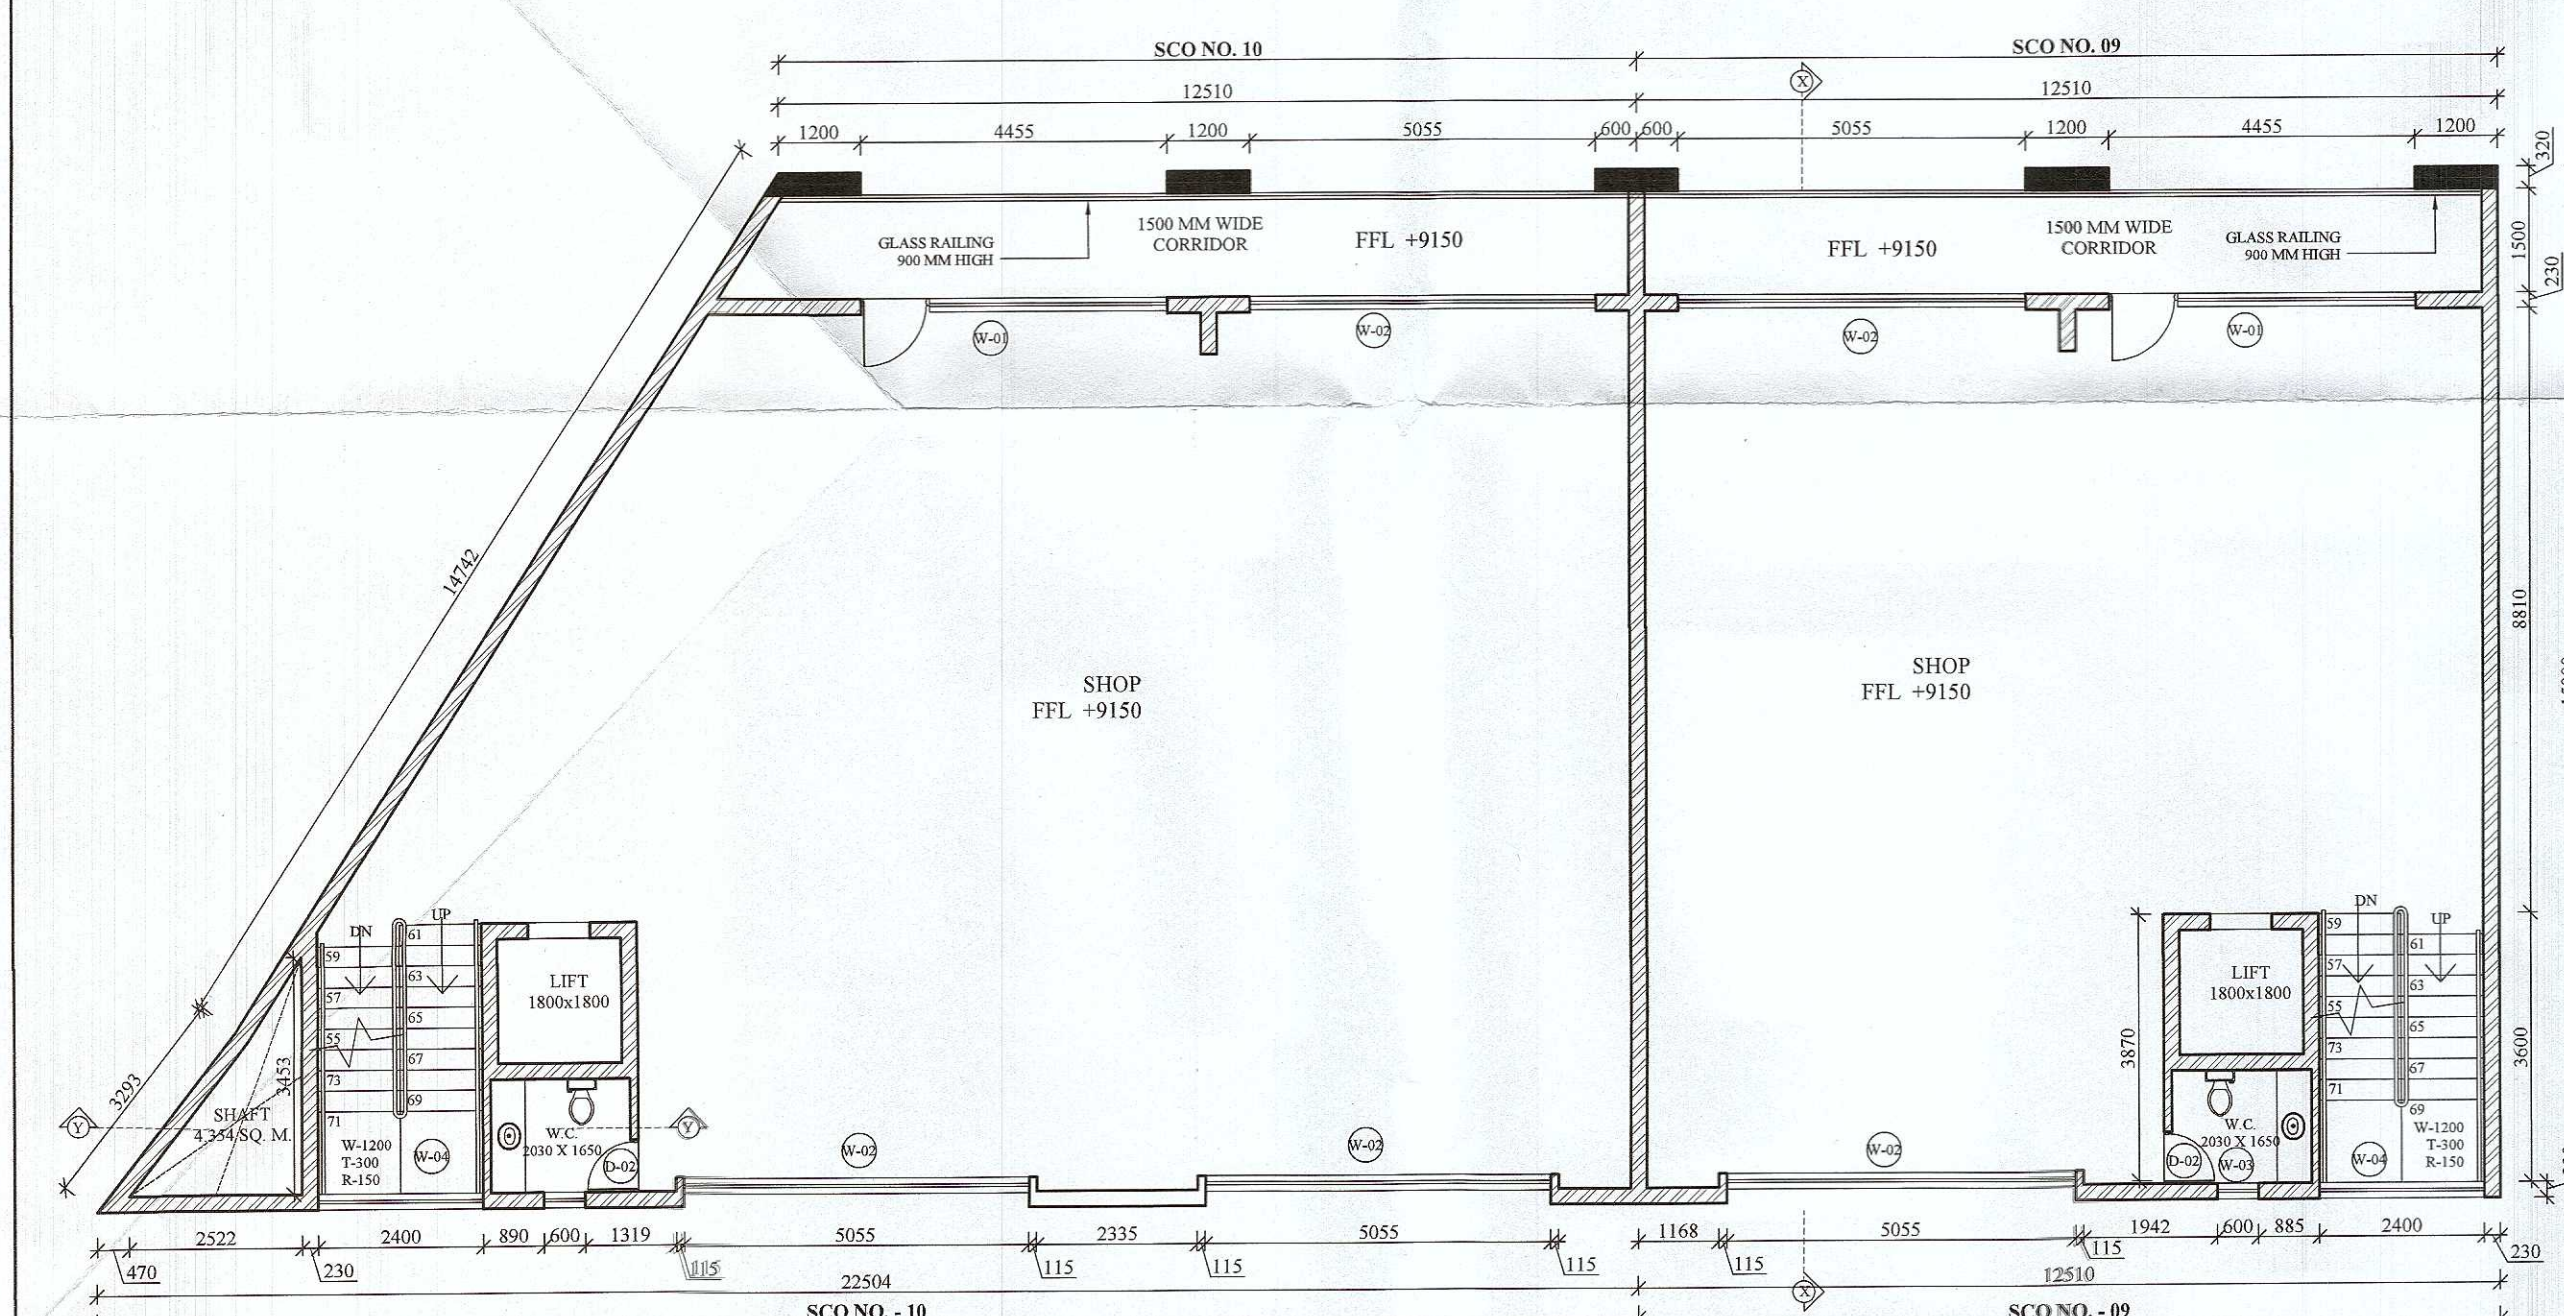


THIRD FLOOR PLAN

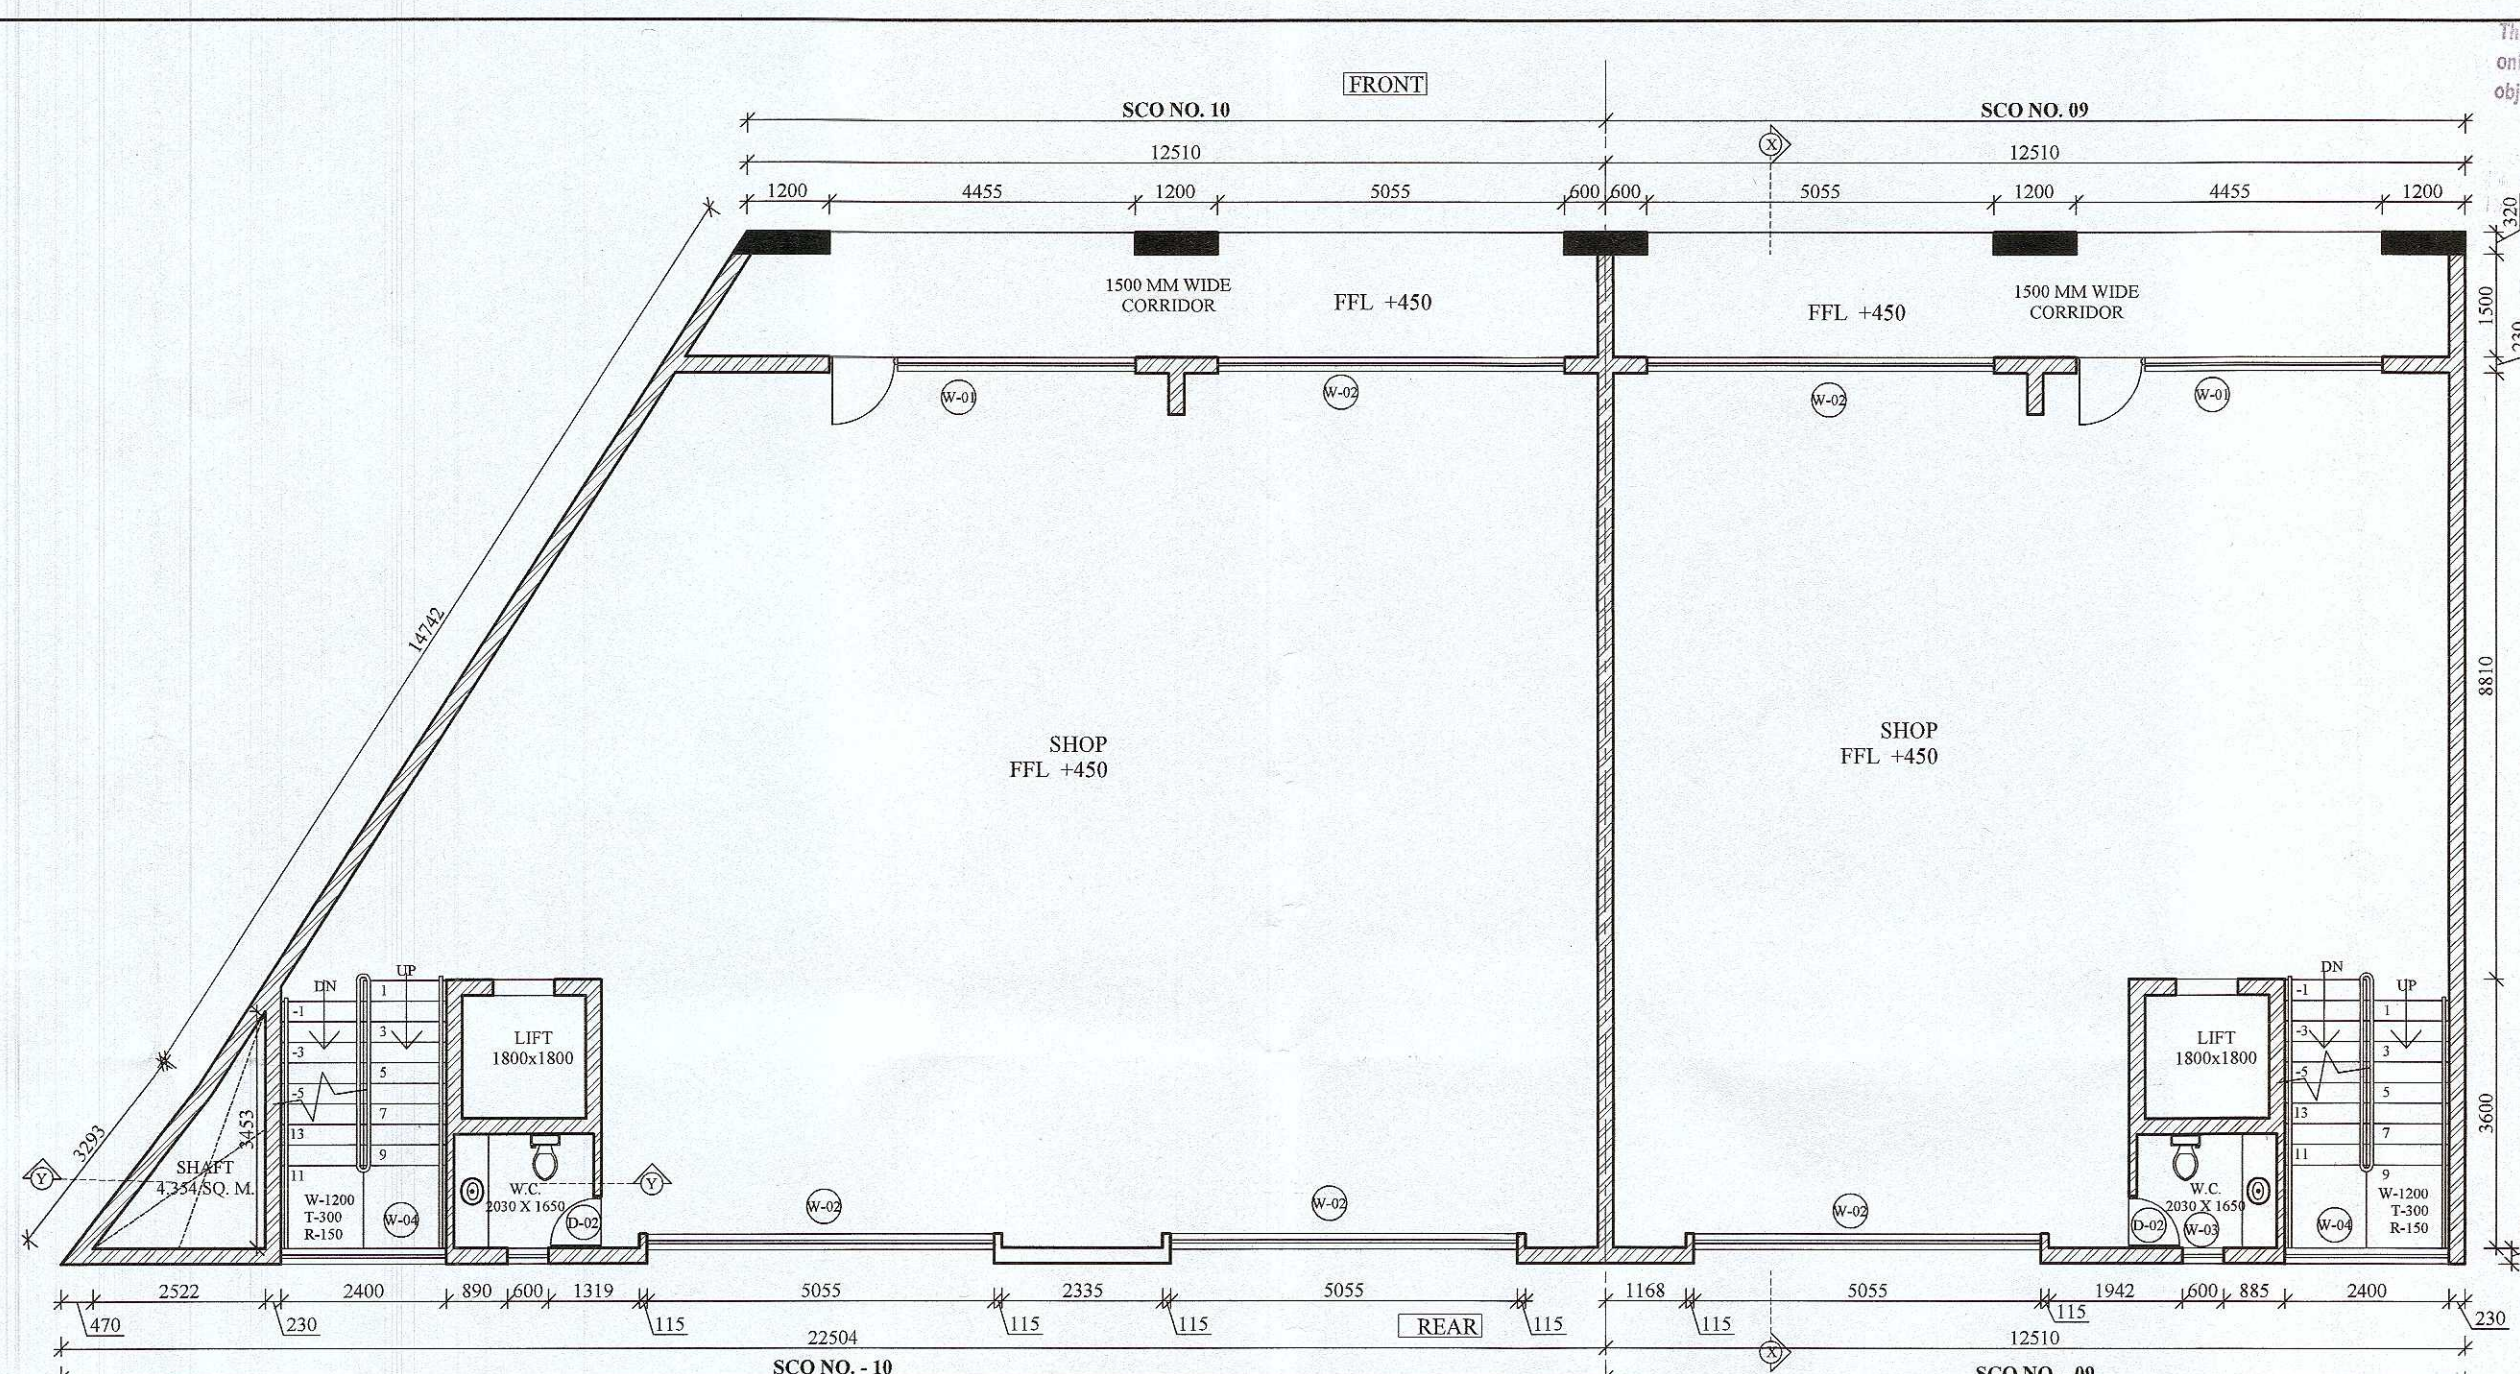

GROUND FLOOR PLAN

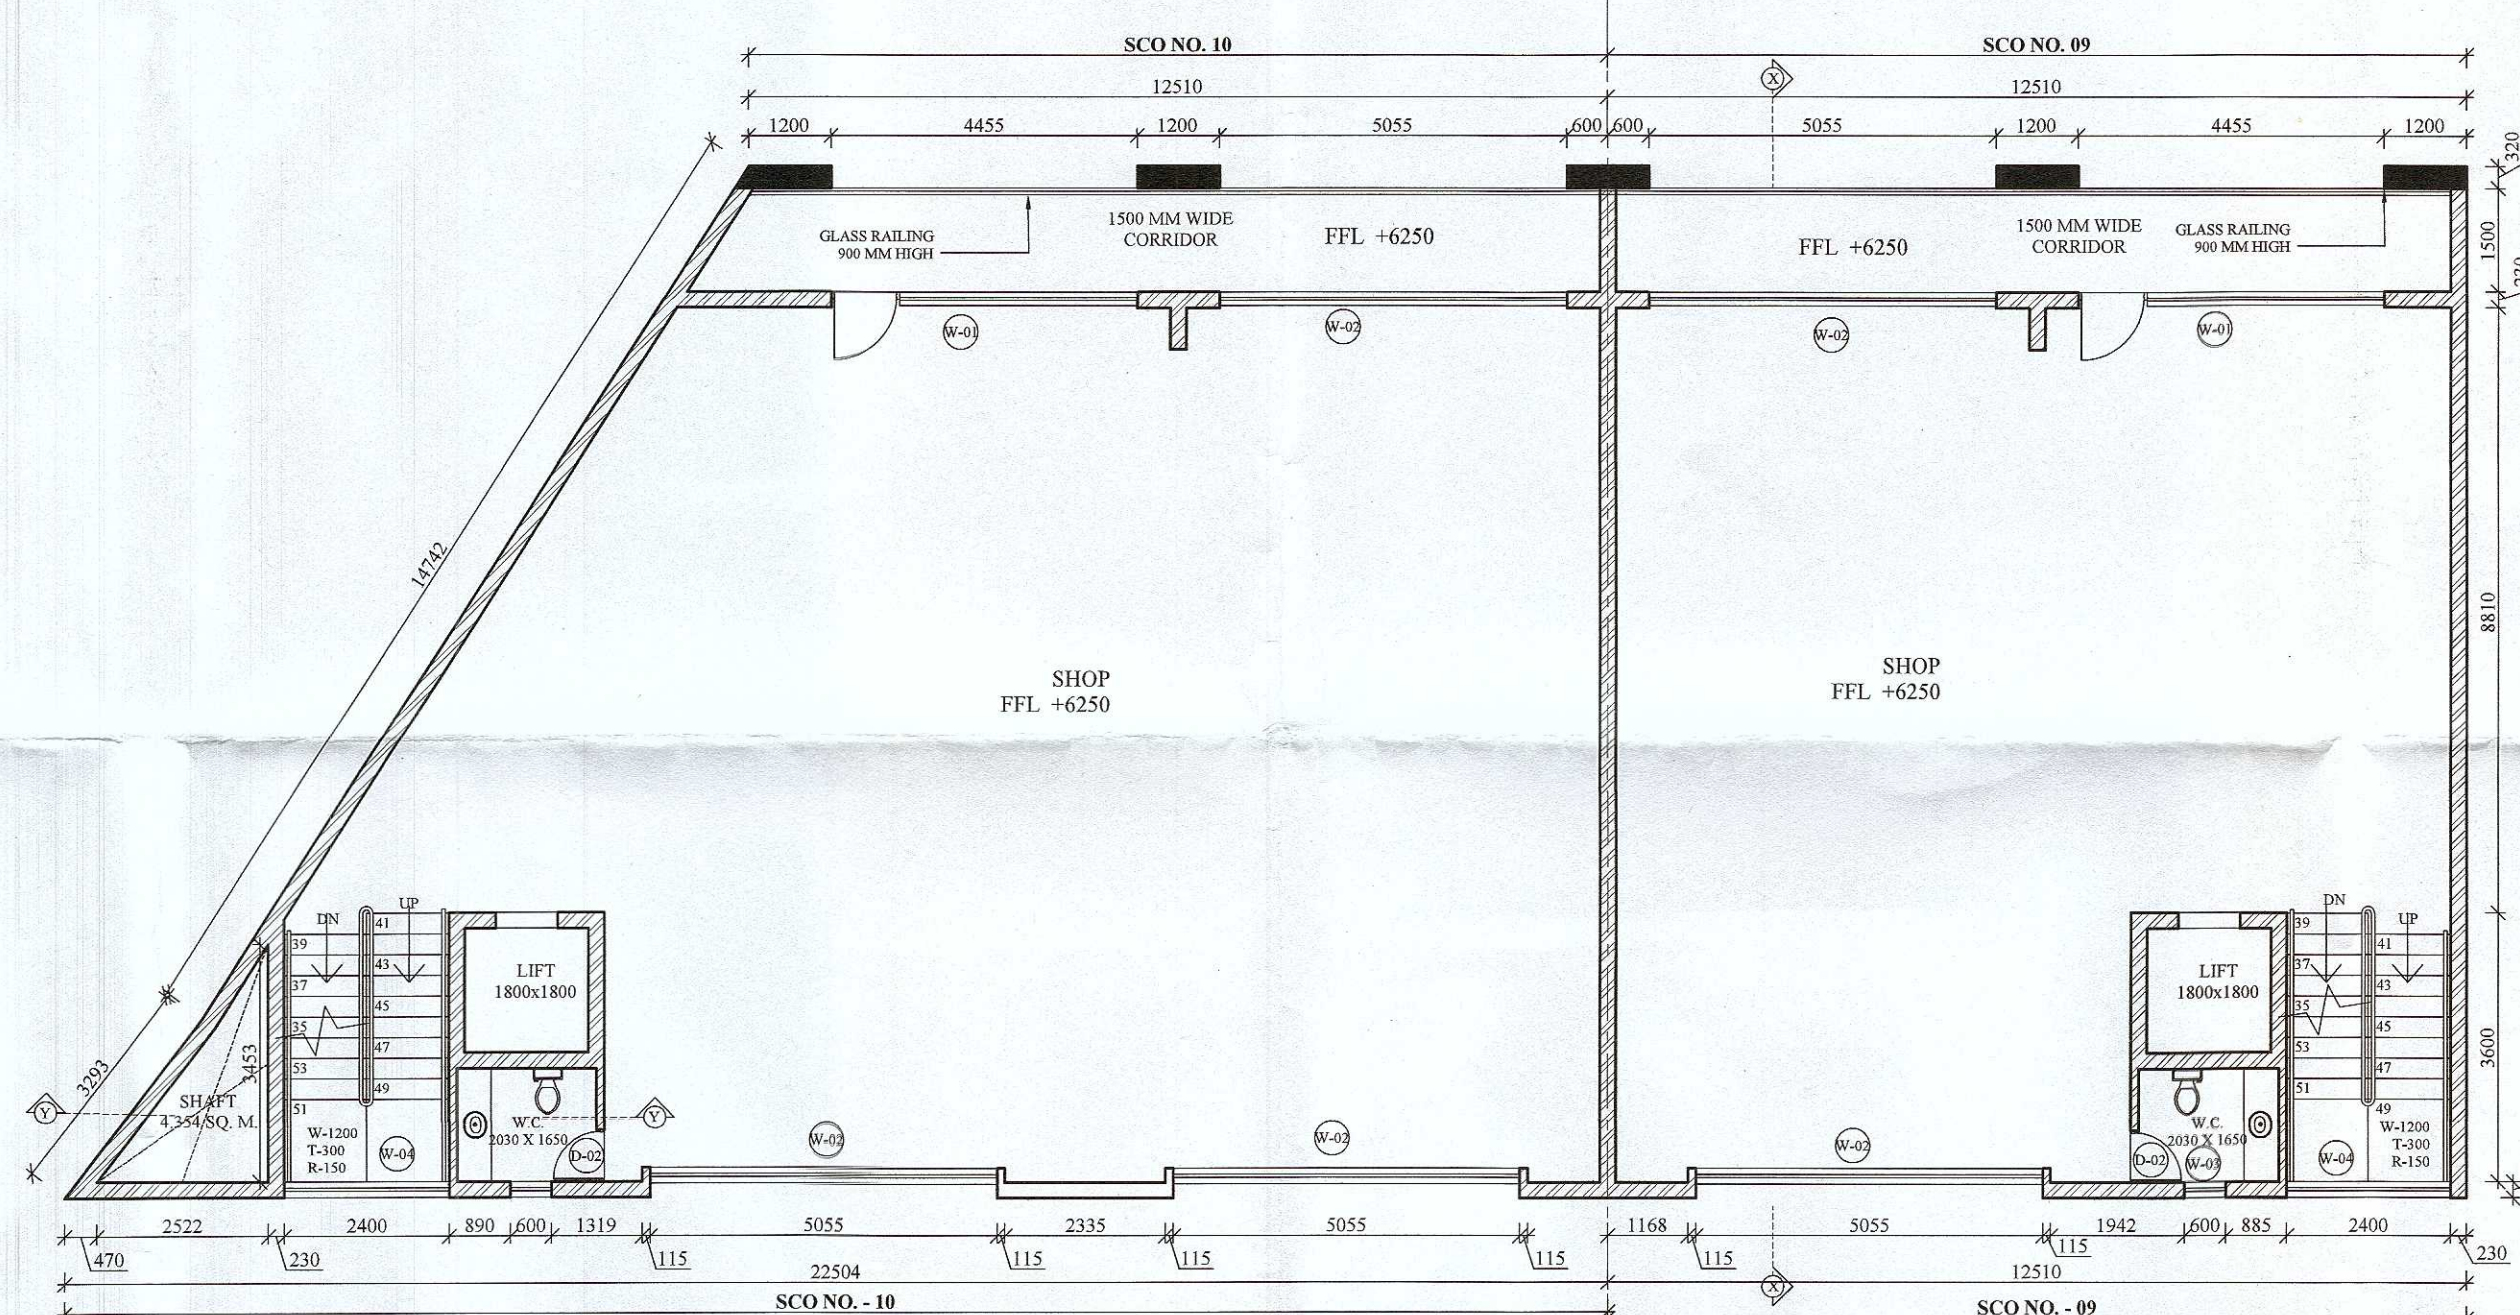


SECOND FLOOR PLAN

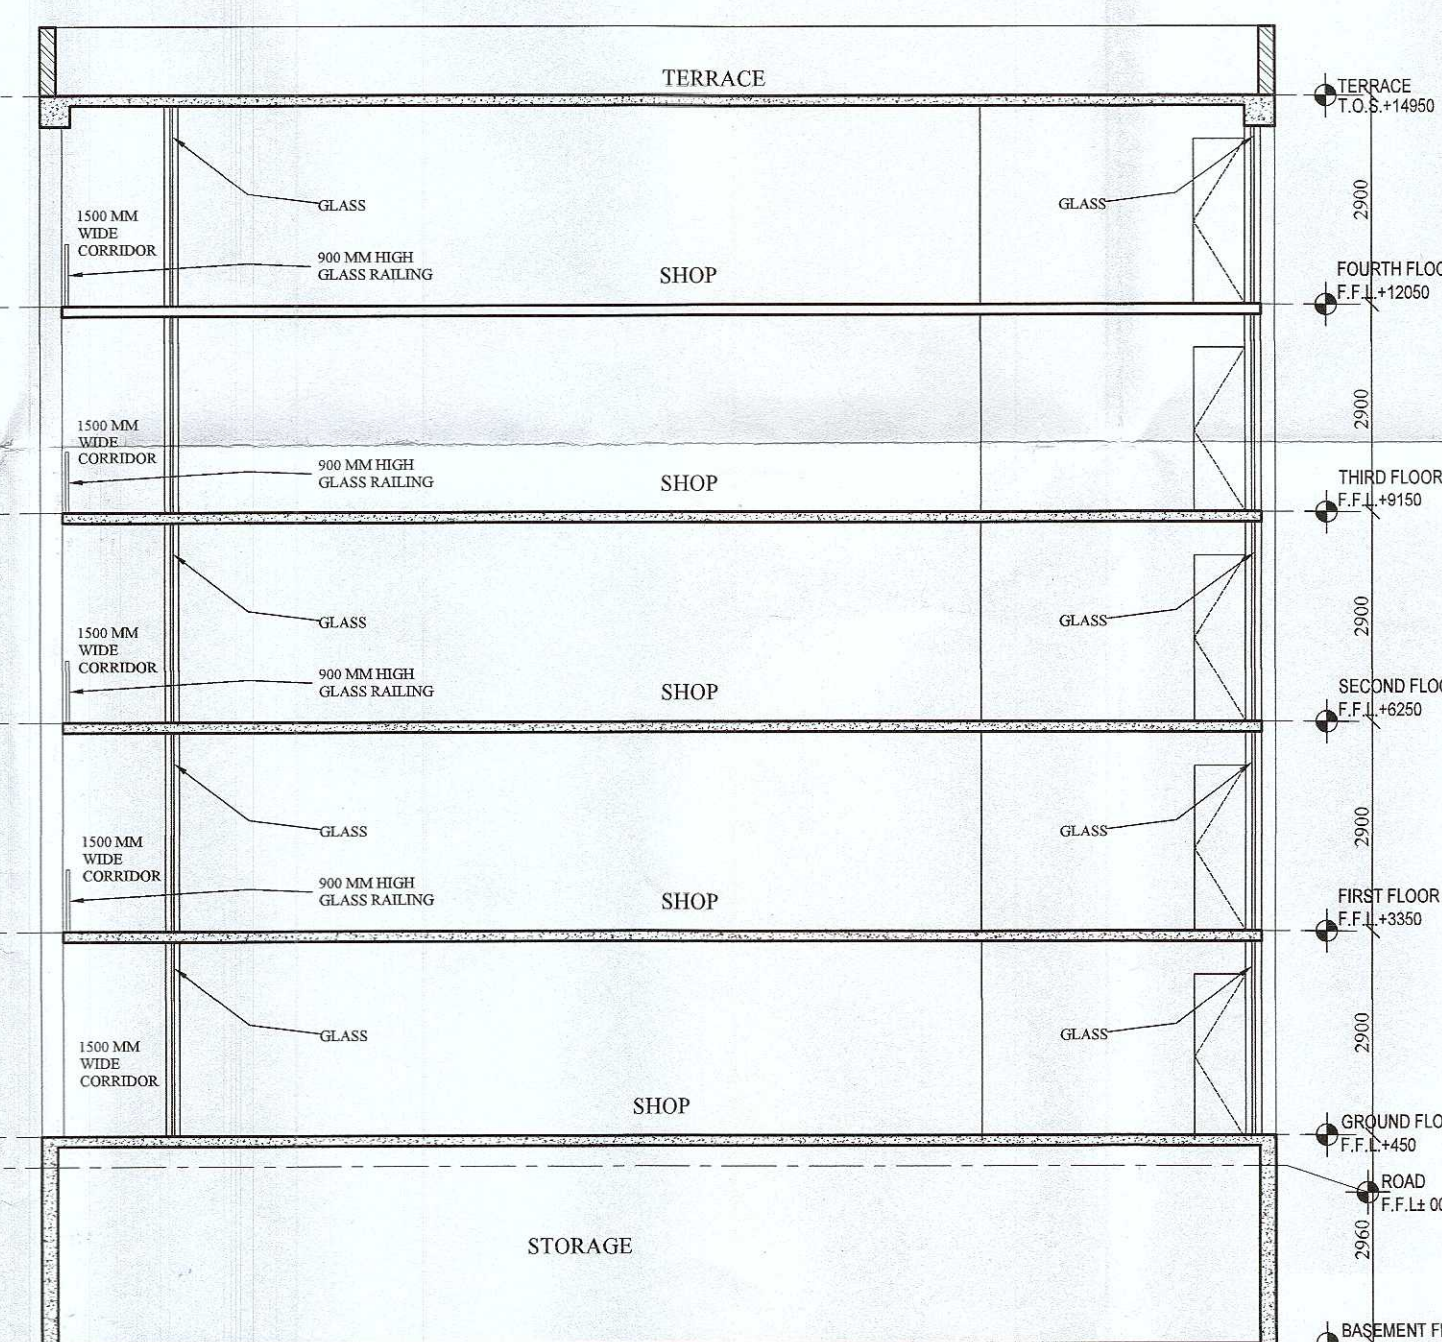

SECTION - XX

DOOR WINDOW SCHEDULE				
S.NO.	TYPE	SIZE	CILL LEVEL	LINTEL LEVEL
1	D-01	1200 x 2400	---	2400
2	D-02	750 x 2400	---	2400
3	W-01	4455 x 2800	---	2800
4	W-02	5055 x 2800	---	2800
5	W-03	600 x 1200	1200	2400
6	W-04	2400 x 2800	---	2800
7				
8				

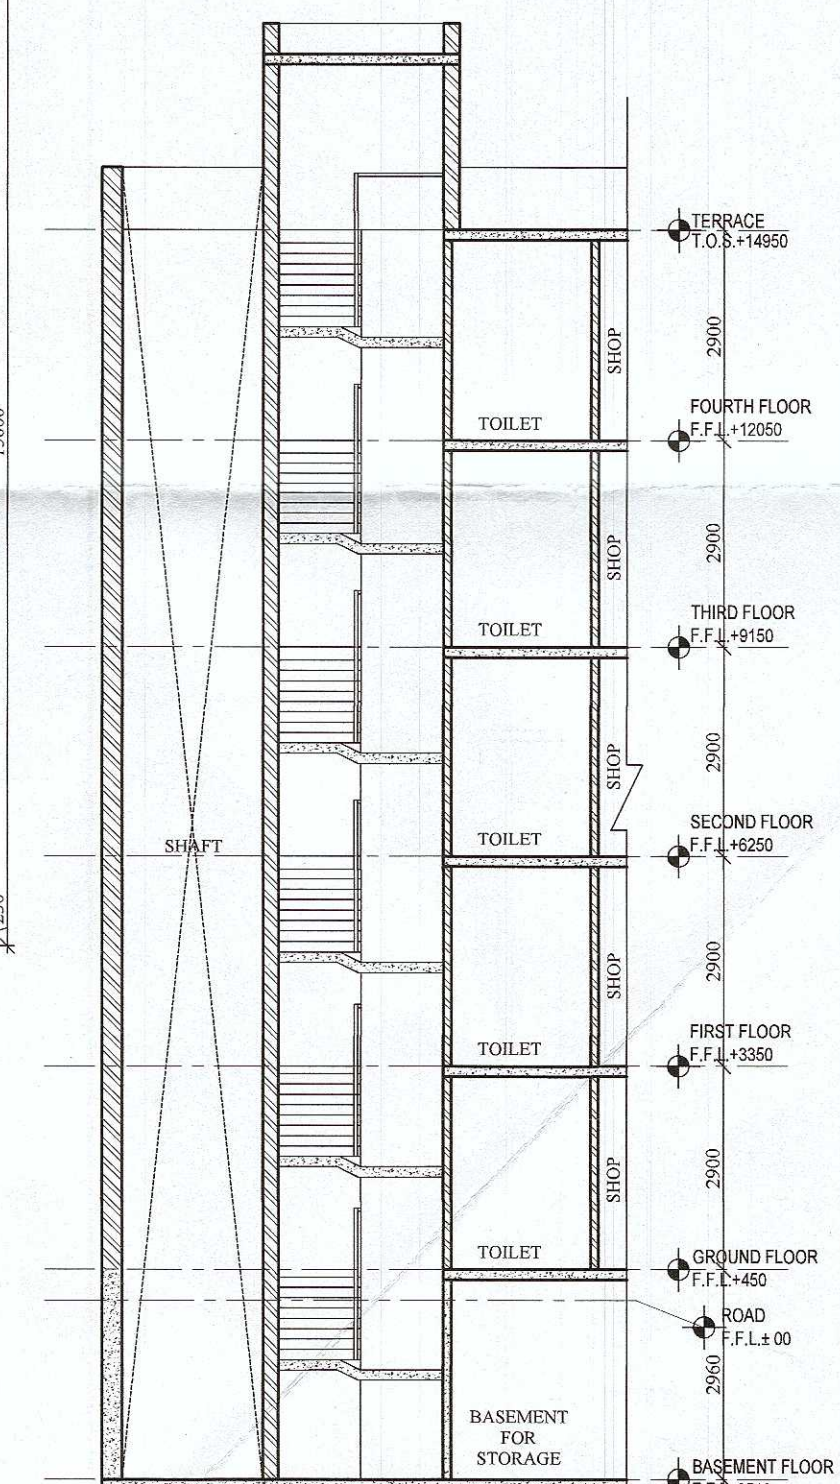

SECTION - YY

M/s GILLSON CHITS PVT. LTD. IN COLLABORATION WITH
M/s BRISK INFRASTRUCTURE & DEVELOPERS PVT. LTD.

REVISED STANDARD DESIGN COMMERCIAL PLOTTED COLONY
OVER AN AREA MEASURING 3.6423 ACRES IN THE REVENUE ESTATE
OF VILLAGE- CHAUMA IN SECTOR -109, GURUGRAM- MANESAR
URBAN COMPLEX



OWNER'S SIGNATURE


Ar. Abhishek Goyal
[B. Arch. M. Plan (Housing)]
Reg. No. C.A./2016/75475
Mob: 9569556600
arabhishekgoyal2016@gmail.com

ARCHITECT'S SIGNATURE

PLANS & SECTIONS

SHEET SCO NO. - 09 & 10

scale-N.T.S.

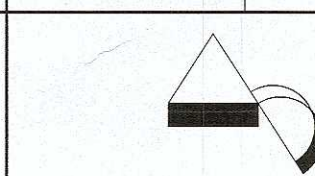

ARCHDECK ASSOCIATES
#587, SECTOR-27, GURUGRAM-12001
Email id: info@archdeckassociates.com
Contact - +91-9569556600

12

SHEET NO.

(T.L.SATYAPRAKASH, IAS)
DG, TCP (HR.)

(P.P.SINGH)
CTP (HR.)

(HITESH SHARMA)
STP(M) HQ

(S.K.SEHRAWAT)
DTP(HQ)

(RAJAT CHAUHAN)
ATP (HQ)

(RAJESH DUTT)
JD (HQ)