



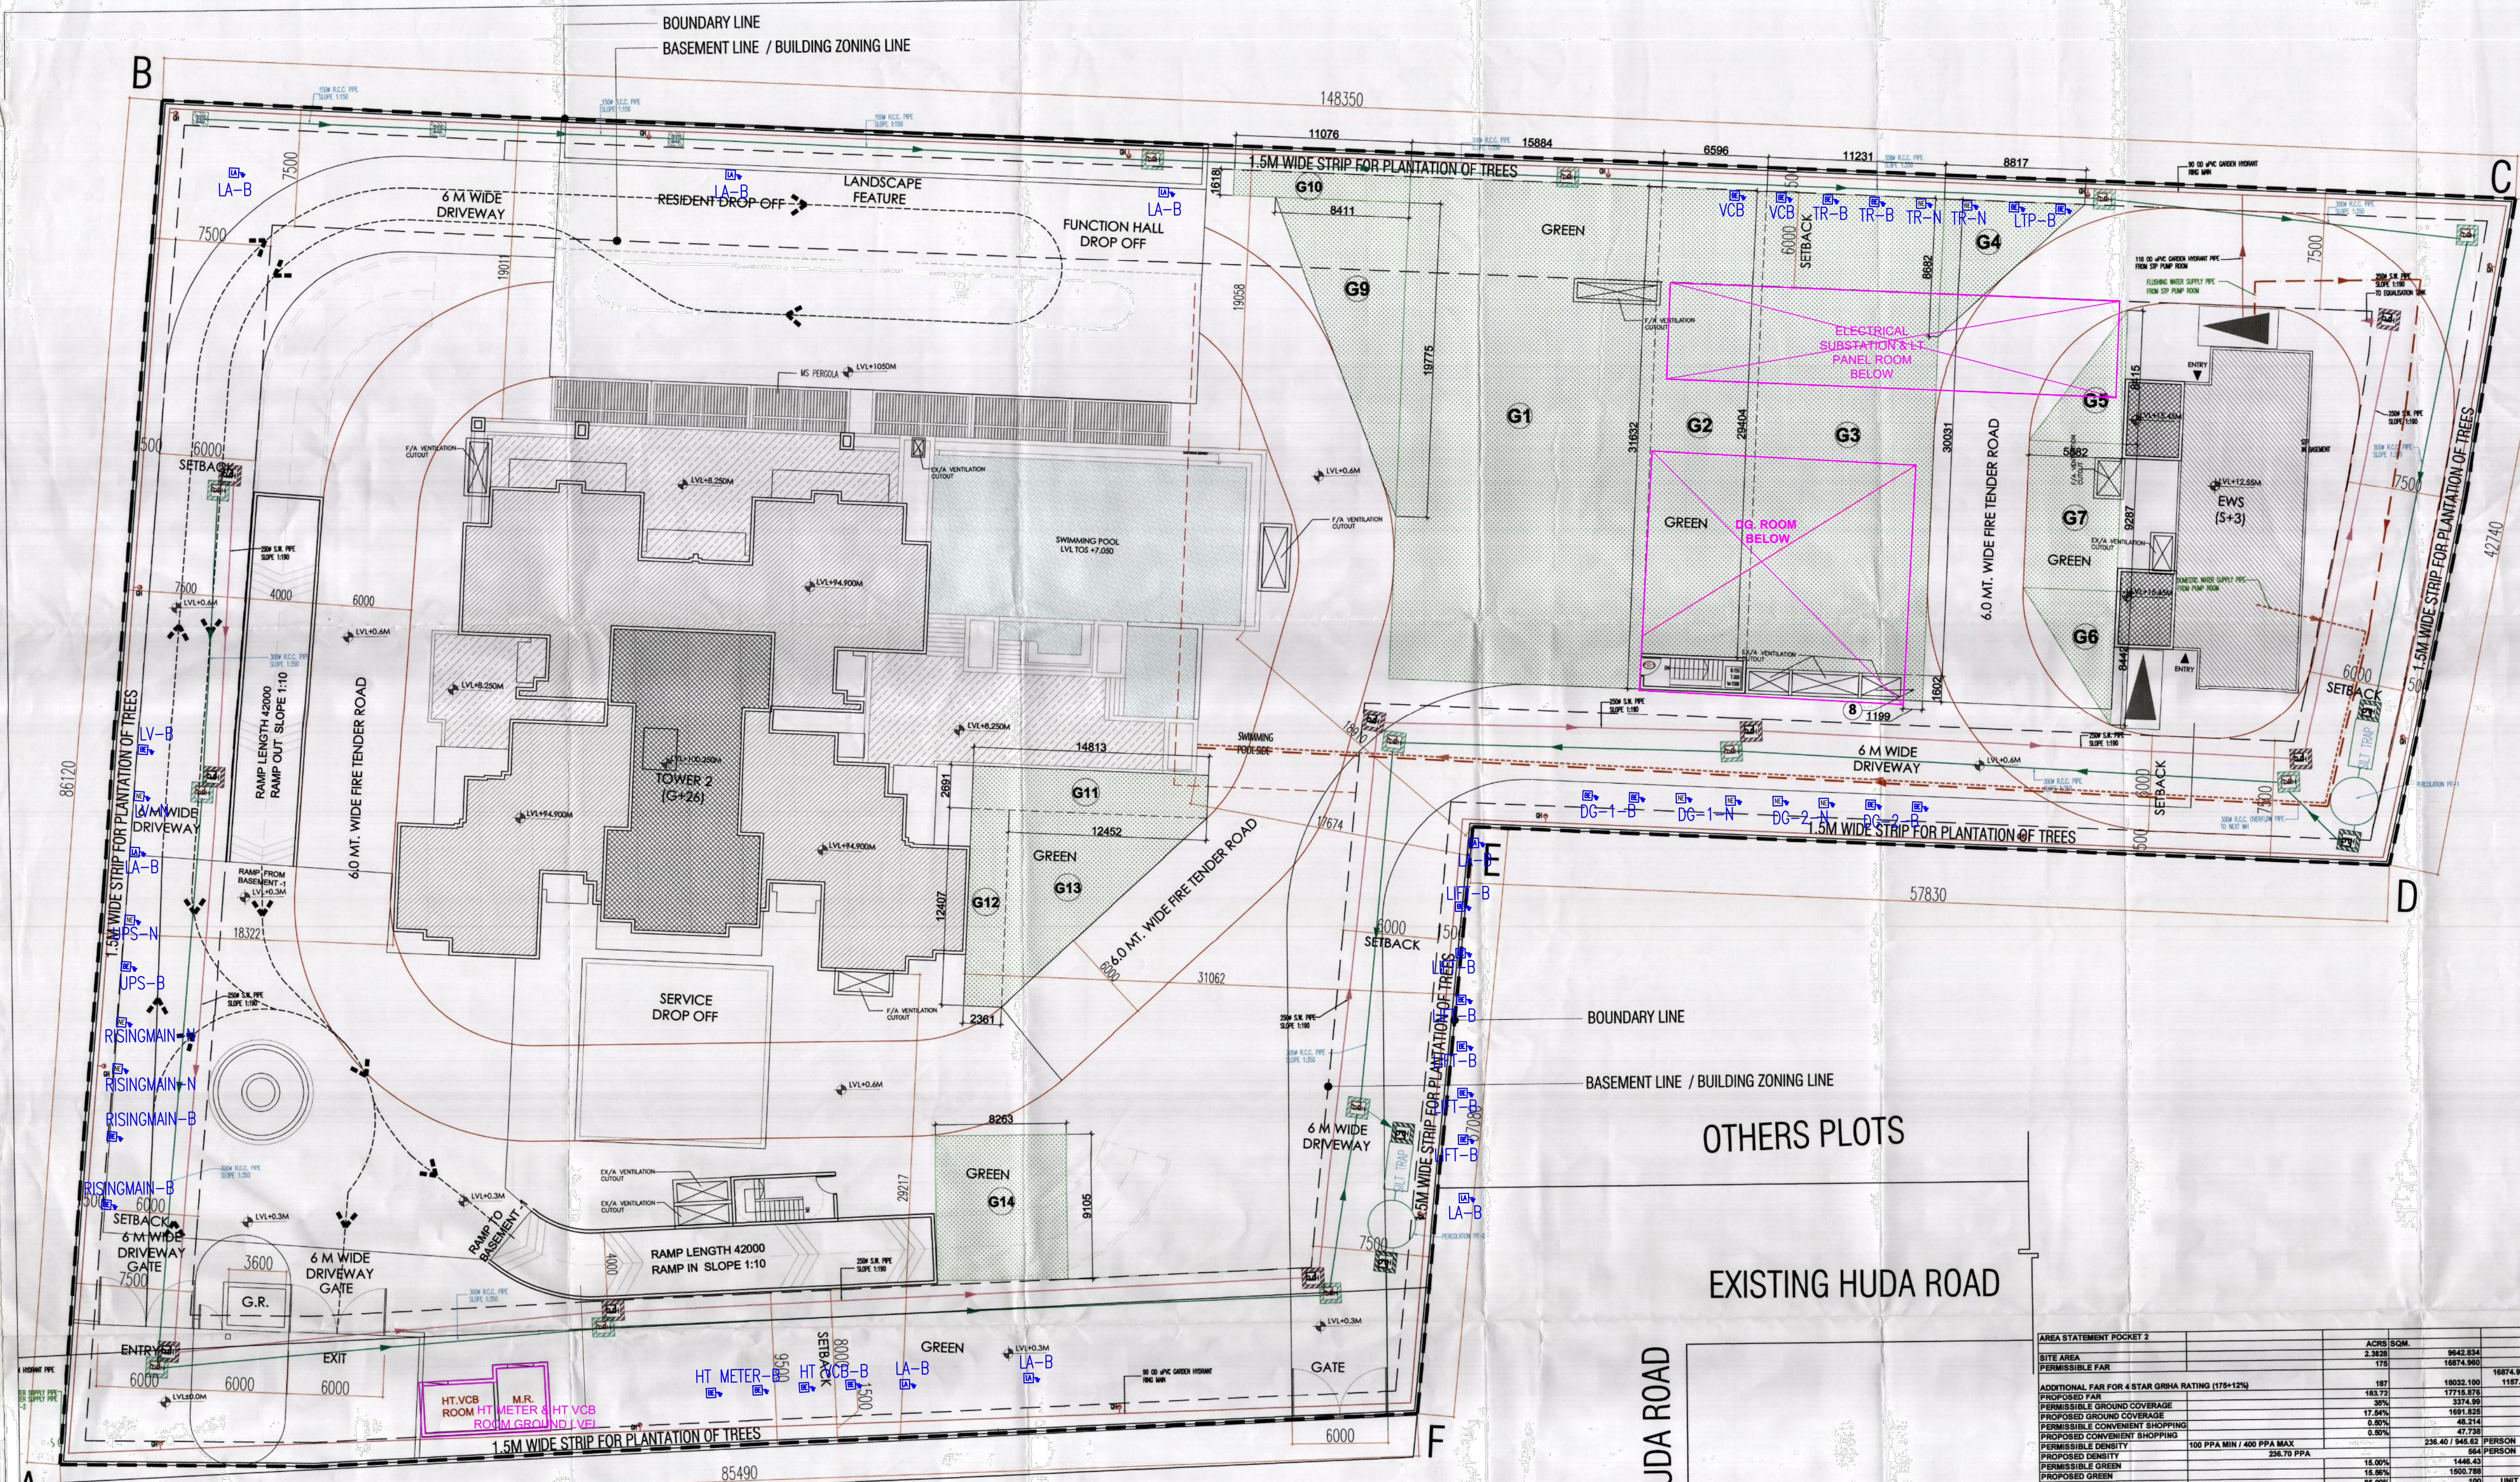

NOTES & REFERENCES

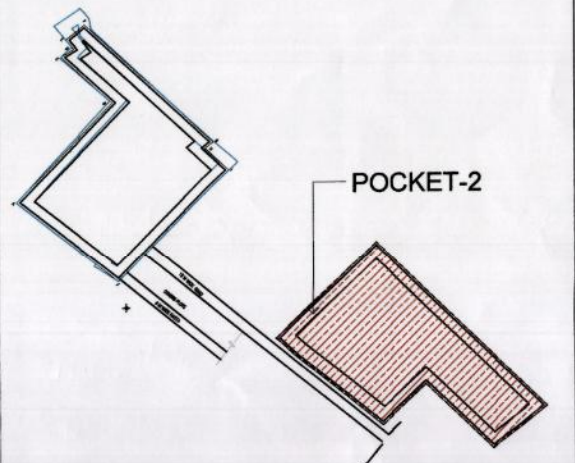

LEGEND :
G.R. = GURD ROOM
M.R. = METER ROOM

DESIGN ARCHITECT :-




RAJINDER KUMAR ASSOCIATES

ARCHITECTS	B-4/17 SHOPPING CENTRE
PLANNERS	SAFDARJUNG ENCLAVE
DESIGNERS	NEW DELHI -110029
ENGINEERS	INDIA

T 91 11 26162930-31
F 91 11 26186674

STRUCTURAL ENGINEER :

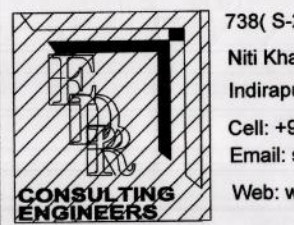

738(S-2)Second Floor
Niti Khand - 1,
Indirapuram Ghaziabad, U.P, India.
Cell: +91-9971122470
Email: santosh.singh@edr-group.com
Web: www.edr-group.com

CLIENT NAME :

**PAX PROPERTIES PVT. LTD. IN COLLABORATION
WITH ALPHA CORP DEVELOPMENT PVT. LTD.**

PROJECT TITLE
PROPOSED BUILDING PLAN OF GROUP HOUSING COLONY
FOR AREA I
MEASURING 2.3828 ACRES (LICENSE NO. 12 OF 2018
DATED 09.02.2018) BEING DEVELOPED BY
PAX PROPERTIES PVT. LTD. IN
COLLABORATION WITH ALPHA CORP DEVELOPMENT
PVT. LTD.
IN THE REVENUE ESTATE OF VILLAGE
GURUGRAM, SECTOR-15,
PART-II, GURUGRAM, MANESAR URBAN COMPLEX,
TEHSIL & DISTRICT GURUGRAM, HARYANA.

CLIENT'S SIGNATURE & STAMP :



ARCHITECT'S SIGNATURE & SEAL :

RAJINDER KUMAR
CA/2490/75

STAMP

DRAWING STATUS
SUBMISSION DRAWING

DRAWING TITLE
POCKET-2

POCKET-2
SITE PLAN

SCALE - 1:100

DATED - APRIL- 2018

DWG. NUMBER	SUB-P2-AR-SITE
-------------	----------------

REVISIONS
R0

GREEN AREA CALCULATION (POCKET 2)						
ITEM	NO	FORMULA	LENGTH (Metres)	BREADTH (Metres)	HEIGHT (Metres)	AREA (SQ. M)
G1	1	1	15.884	31.632		102.443
G2	1	1	6.596	29.304		49.735
G3	1	1	11.231	30.141		337.378
G4	1	0.5	8.617	6.862		38.275
G5	1	0.5	5.982	8.415		24.749
G6	1	0.5	5.982	8.415		24.749
G7	1	1	5.982	9.267		54.826
G8	1	1	1.199	1.602		1.621
G9	1	0.5	2.411	18.715		18.164
G10	1	1	10.676	1.618		17.921
G11	1	1	14.013	2.691		39.862
G12	1	1	2.961	12.407		29.283
G13	1	0.5	12.462	12.407		77.234
G14	1	1	6.263	9.105		75.242
TOTAL						1500.788
TOTAL GREEN AREA=						1500.788

LEGEND:-	
SYMBOL	SPECIFICATION
	BODY EARTH PIT
	NEUTRAL EARTH PIT
	LIGHTNING ARRESTOR EARTH PIT

[illegible]