


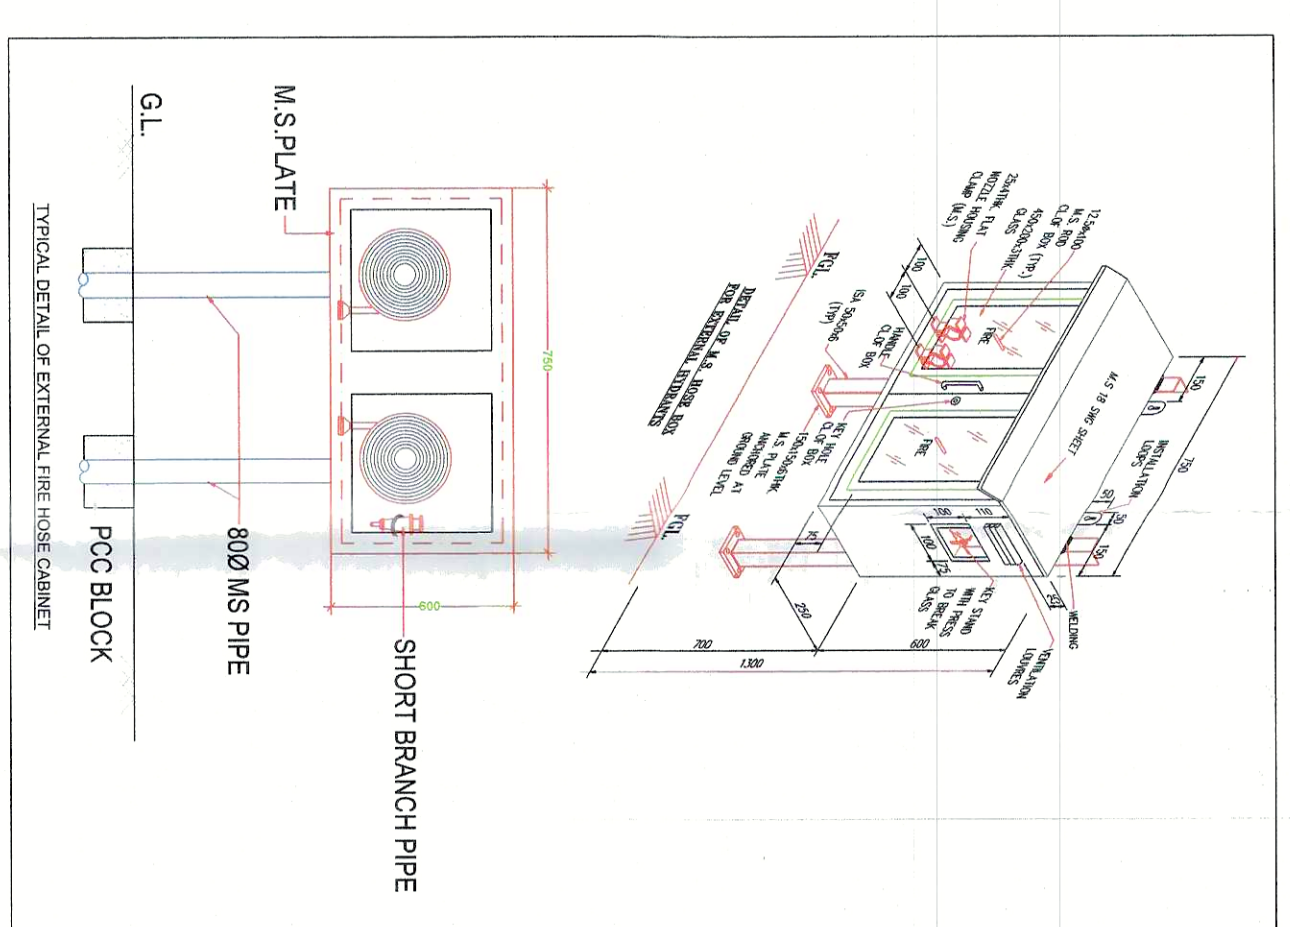

LEGEND :	
S. No.	SYMBOL/DESCRIPTION :
01	— — — FIRE HYDRANT LINE
02	 EXTERNAL FIRE HYDRANT
03	 FOUR WAY FIRE BRIGADE CONNECTION
04	 TWO WAY FIRE BRIGADE CONNECTION

S.NO.	DESCRIPTION	UNITS	AMOUNT
BALANCE CARRY FORWARD			
1	TOTAL BALANCE CARRY FWD AREA	1,481.997	50.0M
	BA-BALANCE 1	50.000	50.0M
	BA-BALANCE 2	2997.003	50.0M
TOTAL BALANCE SERVICES AREA			
2	BA-BALANCE 1	50.000	50.0M
	BA-BALANCE 2	311.722	50.0M
	BA-BALANCE 3	2745.635	50.0M
TOTAL BALANCE PARKING AREA			
2	BA-PARKING 1	119.017	50.0M
	BA-PARKING 2	1241.865	50.0M
	BA-PARKING 3	1671.753	50.0M
4	NET PARKING (C3 3-3 30M)	1491.647	50.0M
TOTAL OF PARKING BAY PROPOSED			
BALANCE 1			
	INDUSTRIAL C/D	628	Bays
	271 C/D	203	Bays
	271 C/D	267	Bays
BALANCE 2			
	INDUSTRIAL C/D	527	Bays
	271 C/D	250	Bays
BALANCE 3			
	INDUSTRIAL C/D	616	Bays
	271 C/D	262	Bays
	271 C/D	384	Bays

AREA SUMMARY - COMMERCIAL COLONY SEC 82									
LAND		CROPS		SOIL		WATER		TOTAL	
1	PERCENTAGE	4.248%							
2	USING AREA OF SITE	7.609							
3	PERCENTAGE	100.000%							
4	PERCENTAGE	100.000%							
1. BUILDING HAS AUTOMATIC SPRINKLER SYSTEM
WHENEVER REQUIRED BY NBC.

2. BUILDING WILL BE DESIGNED (STRUCTURES)
AS PER PRESENT IS CODES FOR EARTH QUAKE
RESISTANCE.

3. ALL DIMENSIONS ARE IN METERS.

PROJECT:
"PROPOSED BUILDING PLANS OF COMMERCIAL COLONY MEASURING 5,656 ACRES (LICENSE NO. 60 OF 2013 DATED 16/07/2013) AND 3,937 ACRES (LICENSE NO. 61 OF 2013 DATED 16/07/2013) TOTAL AREA MEASURING 7,699 ACRES IN SECTOR - 8B, BEHIND DEVELOPED BY ELAN IMPERIAL PRIVATE LIMITED (FORMERLY KNOWN AS AMBIENCE INFRASTRUCTURE DEVELOPERS PVT. LTD)."

ARCHITECTS

SITE PLAN

FIRE FIGHTING SYSTEM

Only For Service Plan Estimate

[Signature]
Executive Engineer
HSVP, Division No. V, Gurugram

[Signature]

R. R. R.
Superintending Engineer
HSVP/C&E, Gurgaon

OWNER'S SEAL & SIGNATURE	For <u>Banar Industrial Private Limited</u> <i>[Signature]</i> <u>Authorized Signatory</u>
ARCHITECT'S SEAL & SIGNATURE	<i>[Signature]</i>

NOV-2023	Scale : 1:400	
Drawing Title:-		Drawing No
SITE PLAN FIRE FIGHTING LAYOUT EL-SCPL-BP-FF-ST-01		A-01

For Elan Imperial Pvt.L

Authorised Signat