


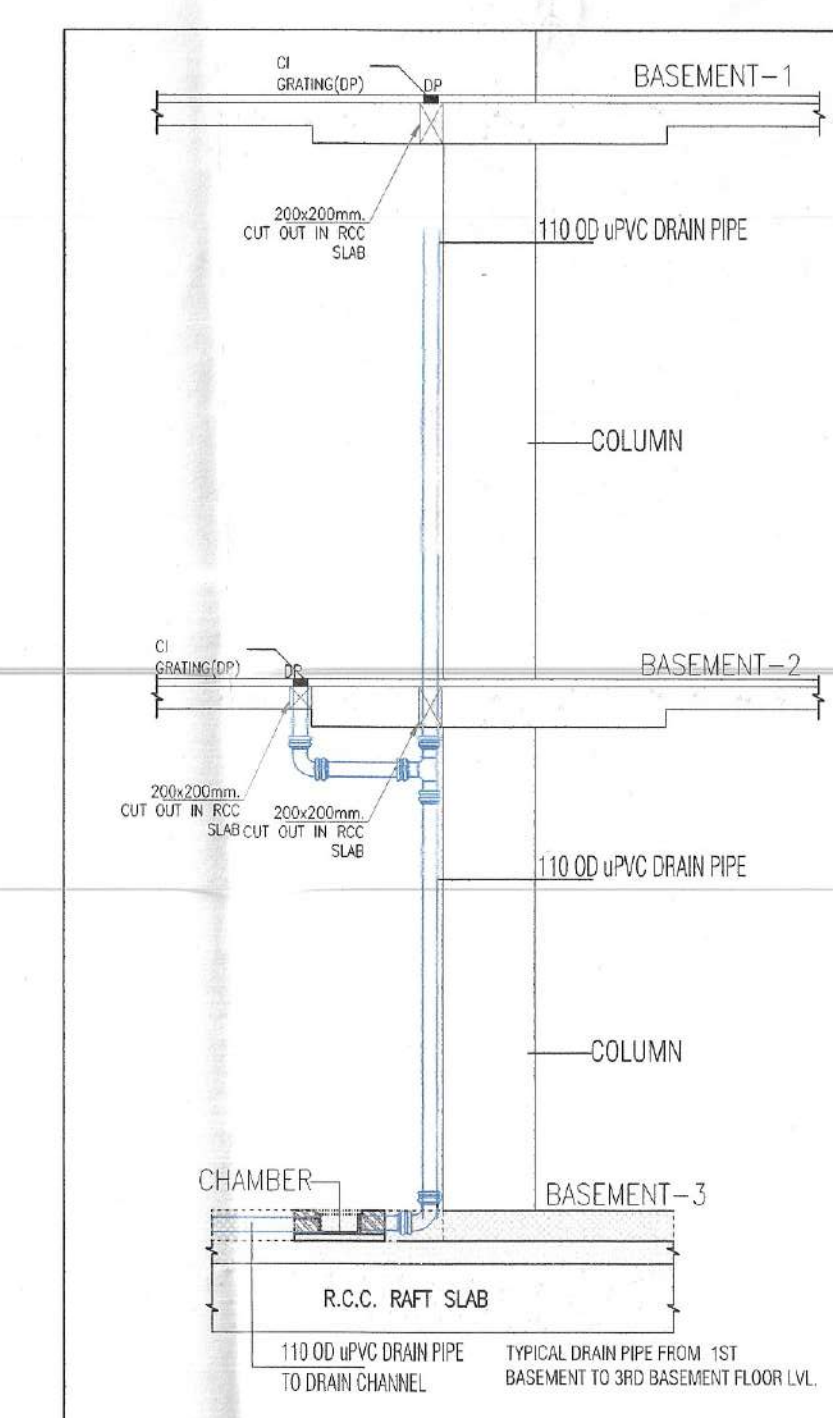

Note :-

1. BUILDING HAS AUTOMATIC SPRINKLER SYSTEM WHEREVER REQUIRED BY NBC.
2. BUILDING WILL BE DESIGNED (STRUCTURES) AS PER RELEVANT IS CODES FOR EARTH QUAKE RESISTANCE.
3. ALL DIMENSIONS ARE IN METERS

SANCTIONED
TO BE READ WITH THIS OFFICE
MEMO NO.: 4201
DATED: 08-02-2024

LEGEND/ABBREVIATIONS:			
S.No.	SYMBOL	TAG	DESCRIPTION:
(1)		11	110 OD SOIL PIPE
(2)		12	110 OD WASTE PIPE
(3)		13	150 OD WASTE PIPE FOR KITCHEN
(4)		14	75 OD ANTISPONGHAGE PIPE
(5)		15	DOMESTIC WATER SUPPLY PIPE
(6)		16	CLUSING WATER SUPPLY PIPE
(7)		17	160 OD RAIN WATER PIPE FOR TERRACE
(8)		18	110 OD RAIN WATER PIPE FOR BALCONY
(9)		19	DOMESTIC WATER RISER PIPE
(10)		20	SOFT WATER RISER PIPE
(11)		21	FIRE HYDRANT PIPE
(12)		22	FIRE DRAIN PIPE
(13)		23	FIRE SPRINKLER PIPE
(14)		24	FD FLOOR DRAIN
(15)		25	FT FLOOR TRAP
(16)		26	UT URINAL TRAP
(17)		27	COP CLEAN OUT PLUG

PROJECT:

“PROPOSED BUILDING PLANS OF COMMERCIAL COLONY MEASURING 3.6562 ACRES (LICENSE NO. 60 OF 2013 DATED 16.07.2013) AND 3.9937 ACRES (LICENSE NO. 61 OF 2013 DATED 16.07.2013) TOTAL AREA MEASURING 7.6499 ACRES IN SECTOR – 82, GURUGRAM MANESAR URBAN COMPLEX BEING DEVELOPED BY ELAN IMPERIAL PRIVATE LIMITED (FORMERLY KNOWN AS AMBIENCE INFRASTRUCTURE DEVELOPERS PVT. LTD).”

ARCHITECTS

DOOR/ WINDOW SCHEDULE			
TYPE	WIDTH	CLL	LINTEL
	(FINISHED)	(FROM FFL)	(FROM FFL)
	IN MM	IN MM	IN MM
FIRE DOORS			
FD1	2250	0	2450
FD2	1500	0	2450
FD3	1800	0	2450
FD4	1250	0	2450
FD5	2400	0	3000
FD6	1800	0	2450
FD7	800	150	2450
FD8	3000	150	2450
FD9	1800	0	2450
OTHER DOORS			
NFD1	2400	0	3000
NFD2	1250	0	2450
FHC	900	150	2450
D1	1100	0	2450

OWNER'S SEAL
& SIGNATURE

For Elan Imperial Private Limited
Authorized Signatory

ARCHITECT'S SEAL
& SIGNATURE

RAJINDER KUMAR
CA/2490/75

OCT.-2023.

Scale : 1:400

Drawing Title:-

BASEMENT-1 PLAN

	Drawing No.

A-12

BASEMENT-1 FLOOR PLAN

Checked and found ok for Public Health
(Internal) Service only subject to comments in
in forwarding letter No 211537 DV 2012/202

Superintending Engineer (HC)
for Chief Engineer-I
HSVP, Panchkula