


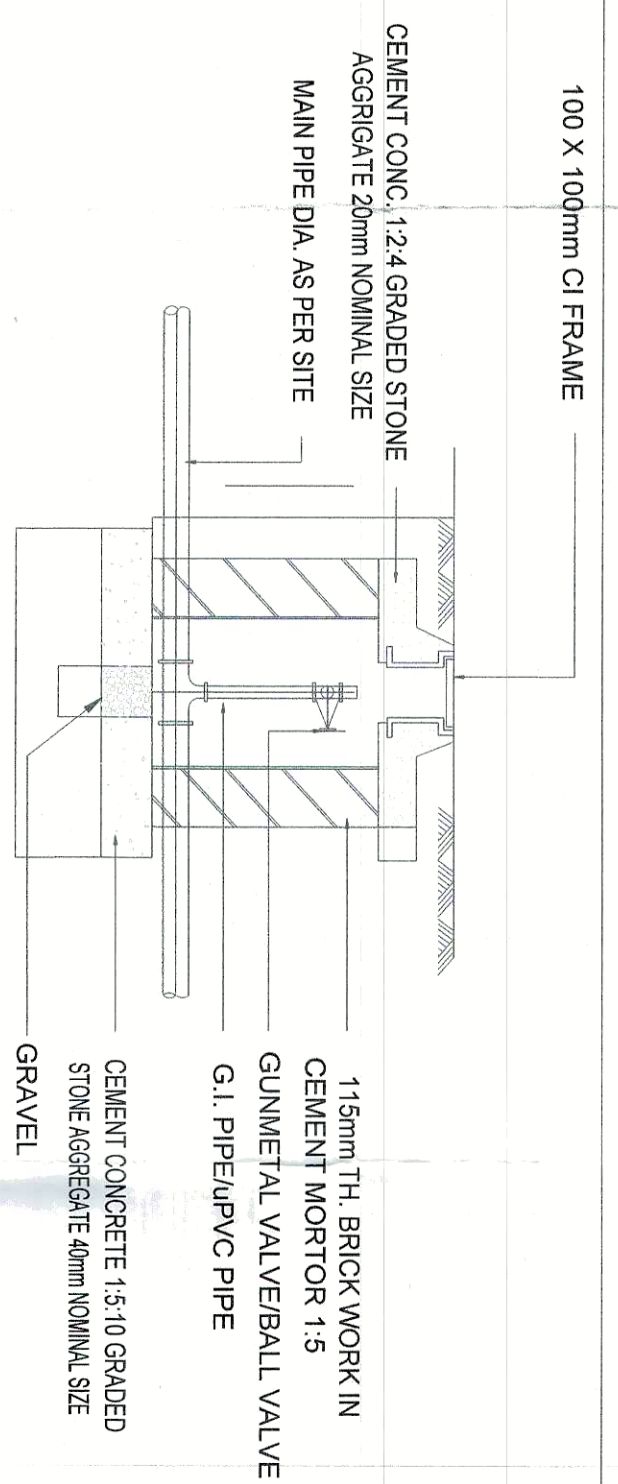

LEGEND :	
S.No.	DESCRIPTION
(1)	GH - GARDEN HYDRANT
(2)	GARDEN HYDRANT LINE
(3)	VALVE CHAMBER
(4)	FLUSHING WATER SUPPLY


S.NO.	DESCRIPTION	UNITS	AMOUNT
BASMENT AREA SUMMARY			
1	TOTAL BASMENT BUTT UP AREA	6218.917	50.0M
1	BA-BASMENT-2	2997.709	50.0M
	BA-BASMENT-3	2997.103	50.0M
TOTAL EXPOSED SERVICES AREA			
2	BA-BASMENT-2	796.532	50.0M
	BA-BASMENT-3	796.532	50.0M
TOTAL EXPOSED PAVING AREA			
2	BA-BASMENT-2	1741.825	50.0M
	BA-BASMENT-3	1741.825	50.0M
4	NET PAVING (C25 OR SOFM)	1410.947	EC3
TOTAL NO. OF PAVING MAT MONTHS			
BASMENT-1	BA-1	154	BOFF
	BA-2	154	BOFF
BASMENT-2	BA-1	200	BOFF
	BA-2	200	BOFF
BASMENT-3	BA-1	297	BOFF
	BA-2	297	BOFF
5	NET PAVING C25 OR SOFM	250	BOFF
TOTAL			
BASMENT-1	BA-1	154	BOFF
BASMENT-2	BA-1	200	BOFF
BASMENT-3	BA-1	297	BOFF
NET PAVING C25 OR SOFM		250	BOFF

AREA SUMMARY COMMERCIAL COLOR SEC 82									
SNO	DESCRIPTION	AREA	SQ.MT.	AREA	SQ.MT.	PERCENTAGE	AREA	SQ.MT.	PERCENTAGE
1	LICENS. AREA OF SITE	7.449	30.55	0	0	0.00	7.449	30.55	0.00
2	GROUND COVERAGE								
3	PAV.								
4	ASPH. PAV. ON ASPHALT TIER 2 AND 356								
5	CONCRETE PAV. ON TIER 2 AND 356								
6	GRASS @ 25%								
7	TOTAL PAV.								
8	ROADWAY								
9	PAV. UNDER								
10	PAV. UNDER								
61									

1	ROADWAY								
2	PAV. UNDER								
3	PAV. UNDER								
61									

1	ROADWAY								
2	PAV. UNDER								
3	PAV. UNDER								
4	PAV. UNDER								
5	PAV. UNDER								
6	PAV. UNDER								
7	PAV. UNDER								
8	PAV. UNDER								
9	PAV. UNDER								
10	PAV. UNDER								
11	PAV. UNDER								
12	PAV. UNDER								
13	PAV. UNDER								
14	PAV. UNDER								
15	PAV. UNDER								
16	PAV. UNDER								
17	PAV. UNDER								
18	PAV. UNDER								
19	PAV. UNDER								
20	PAV. UNDER								
21	PAV. UNDER								
22	PAV. UNDER								
23	PAV. UNDER								
24	PAV. UNDER								
25	PAV. UNDER								
26	PAV. UNDER								
27	PAV. UNDER								
28	PAV. UNDER								
29	PAV. UNDER								
30	PAV. UNDER								
31	PAV. UNDER								
32	PAV. UNDER								
33	PAV. UNDER								
34	PAV. UNDER								
35	PAV. UNDER								
36	PAV. UNDER								
37	PAV. UNDER								
38	PAV. UNDER								
39	PAV. UNDER								
40	PAV. UNDER								
41	PAV. UNDER								
42	PAV. UNDER								
43	PAV. UNDER								
44	PAV. UNDER								
45	PAV. UNDER								
46	PAV. UNDER								
47	PAV. UNDER								
48	PAV. UNDER								
49	PAV. UNDER								
50	PAV. UNDER								
51	PAV. UNDER								
52	PAV. UNDER								
53	PAV. UNDER								

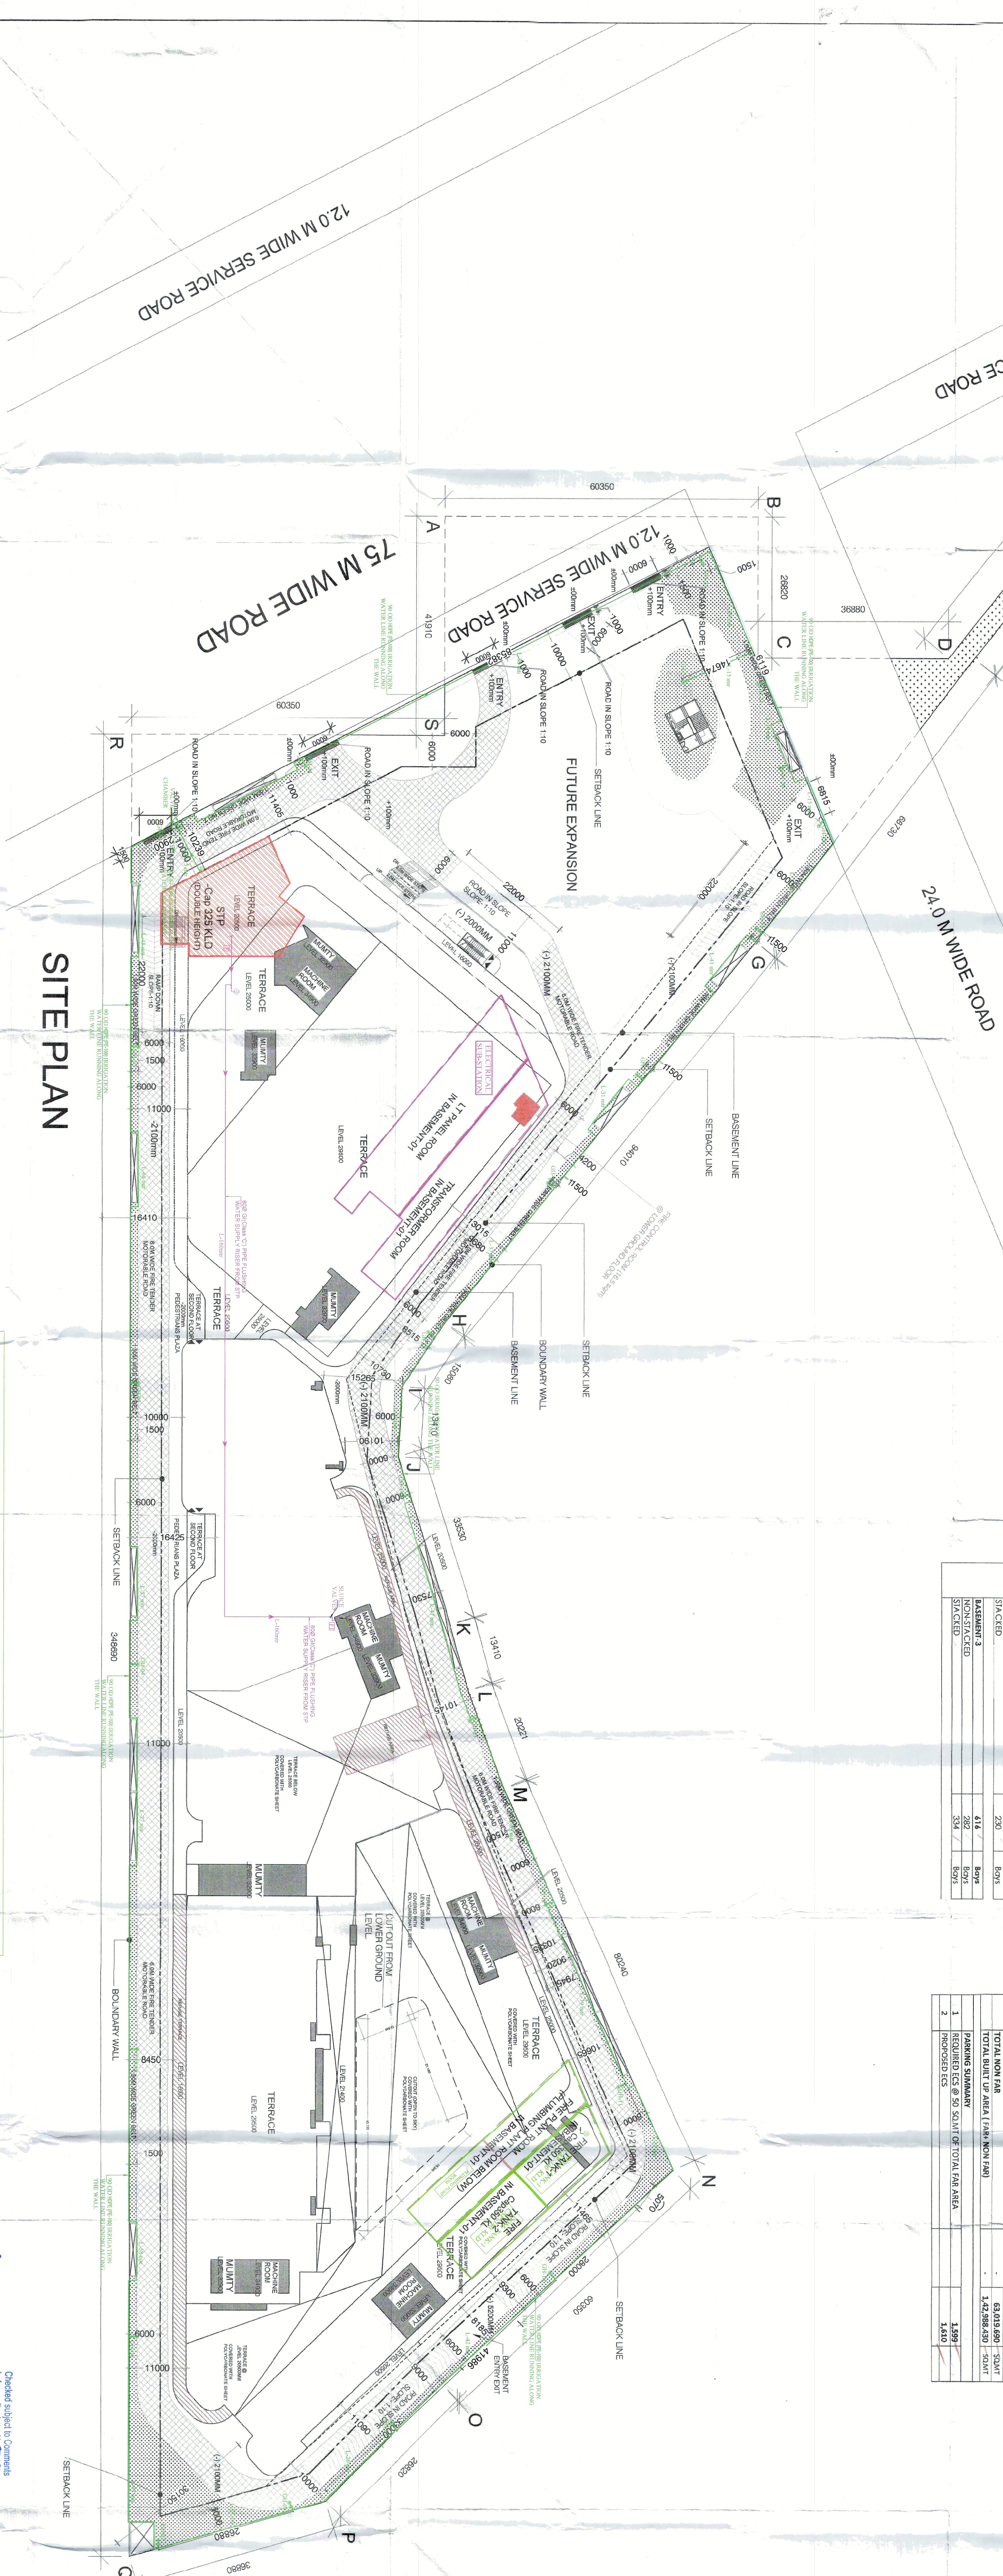

SITE PLAN

RECYCLE WATER FLUSHING & IRRIGATION SYSTEM

Only For Service Plan Estimate
Executive Engineer
HSVP, Division No. V, Gurgaon

Pradeep
Superintending Engineer,
HSVP Circle, Gurugram

Executive Engineer (M)
for Chief Engineer-I
HSVP, Ranchkula

SANCTIONED
TO BE READ WITH THIS OFFICE
MEMO NO.: 4801
DATED: 06/02/2024

<i>W</i>	<i>W</i>	<i>W</i>
DTP (HQ)	S.T.P. (HQ)	C.T.P. (HQ)
	Member Secretary	Chairman
B.P.A.C.	B.P.A.C.	B.P.A.C.

Consultant
Architect

~~DTP (HQ)~~

AD	AD	(Bhishk Kumar) PA(HQ)
Note :-		

1. BUILDING HAS AUTOMATIC SPRINKLER SYSTEM WHERE/EVER REQUIRED BY NBC.
2. BUILDING WILL BE DESIGNED (STRUCTURES) AS PER RELEVANT IS CODES FOR EARTH QUAKE RESISTANCE.
3. ALL DIMENSIONS ARE IN METERS.

“PROPOSED BUILDING PLANS OF COMMERCIAL COLONY MEASURING 3,662 ACRES (LICENSE NO. 06)
OF 2013 DATED 16.07.2013, AND 3,9957 ACRES
OF 2013 DATED 16.07.2013, TOTAL AREA
MEASURING 7,669 ACRES IN SECTOR - 82,
GURGAON, MANESAR URBAN COMP EX BEING
DEVELOPED BY PLAN IMPERIAL PRIVATE
LIMITED
(FOUNDER, KNOWN AS AMBIECE
INFRASTRUCTURE DEVELOPERS PVT. LTD.)”

ARCHITECTS

OWNER'S SEAL
& SIGNATURE

For Etan Imperial Private Limited
 Authorised Signatory

ARCHITECT'S
& SIGNATURE

RAJINDER KUMAR
CA/2490/75

NOV.-2023.	Scale : 1:400
Drawing Title:-	

SITE PLAN
RECYCLE WATER LAYOUT
EL-SCPL-BP-PL-ST-04

[illegible]

For Elan Imperial Pvt.Ltd.

For Elan Imperial Pvt.Ltd.


Authorized Signatory

