


- LEGEND:
- ① 1000 SOIL & VENT PIPE
 - ② 1000 WASTE & VENT PIPE
 - ③ 1000 RAIN WATER PIPE
 - ④ DOMESTIC WATER SUPPLY ON TAKE PIPE
 - ⑤ FLUSHING WATER SUPPLY ON TAKE PIPE
 - ⑥ 750 BALCONY DRAIN PIPE
 - ⑦ DOMESTIC WATER RISER TO O.H. TANK
 - ⑧ FLUSHING WATER RISER TO O.H. TANK
 - ⑨ 750 ANTISIPHONAGE PIPE
 - ⑩ DOMESTIC WATER SUPPLY BY BOOSTER PUMP
 - WB TO FT 3200 WASTE PIPE
 - FD TO FT 5000 WASTE PIPE
 - FT TO VERTICAL STACK 1000 WASTE PIPE
 - W.C. TO VERTICAL STACK 1000 SOIL PIPE
 - FO FLOOR DRAIN (100/75mm)
 - FT FLOOR TRAP (100/75mm)
 - FOO FLOOR CLEAN OUT
 - BV BAL VALVE
 - DWS DOMESTIC WATER SUPPLY
 - PWS FLUSHING WATER SUPPLY

- CB CATCH BASIN (450X450mm)
- DRAINAGE SUMP (SIZE=1.2x1.2x1.5m)

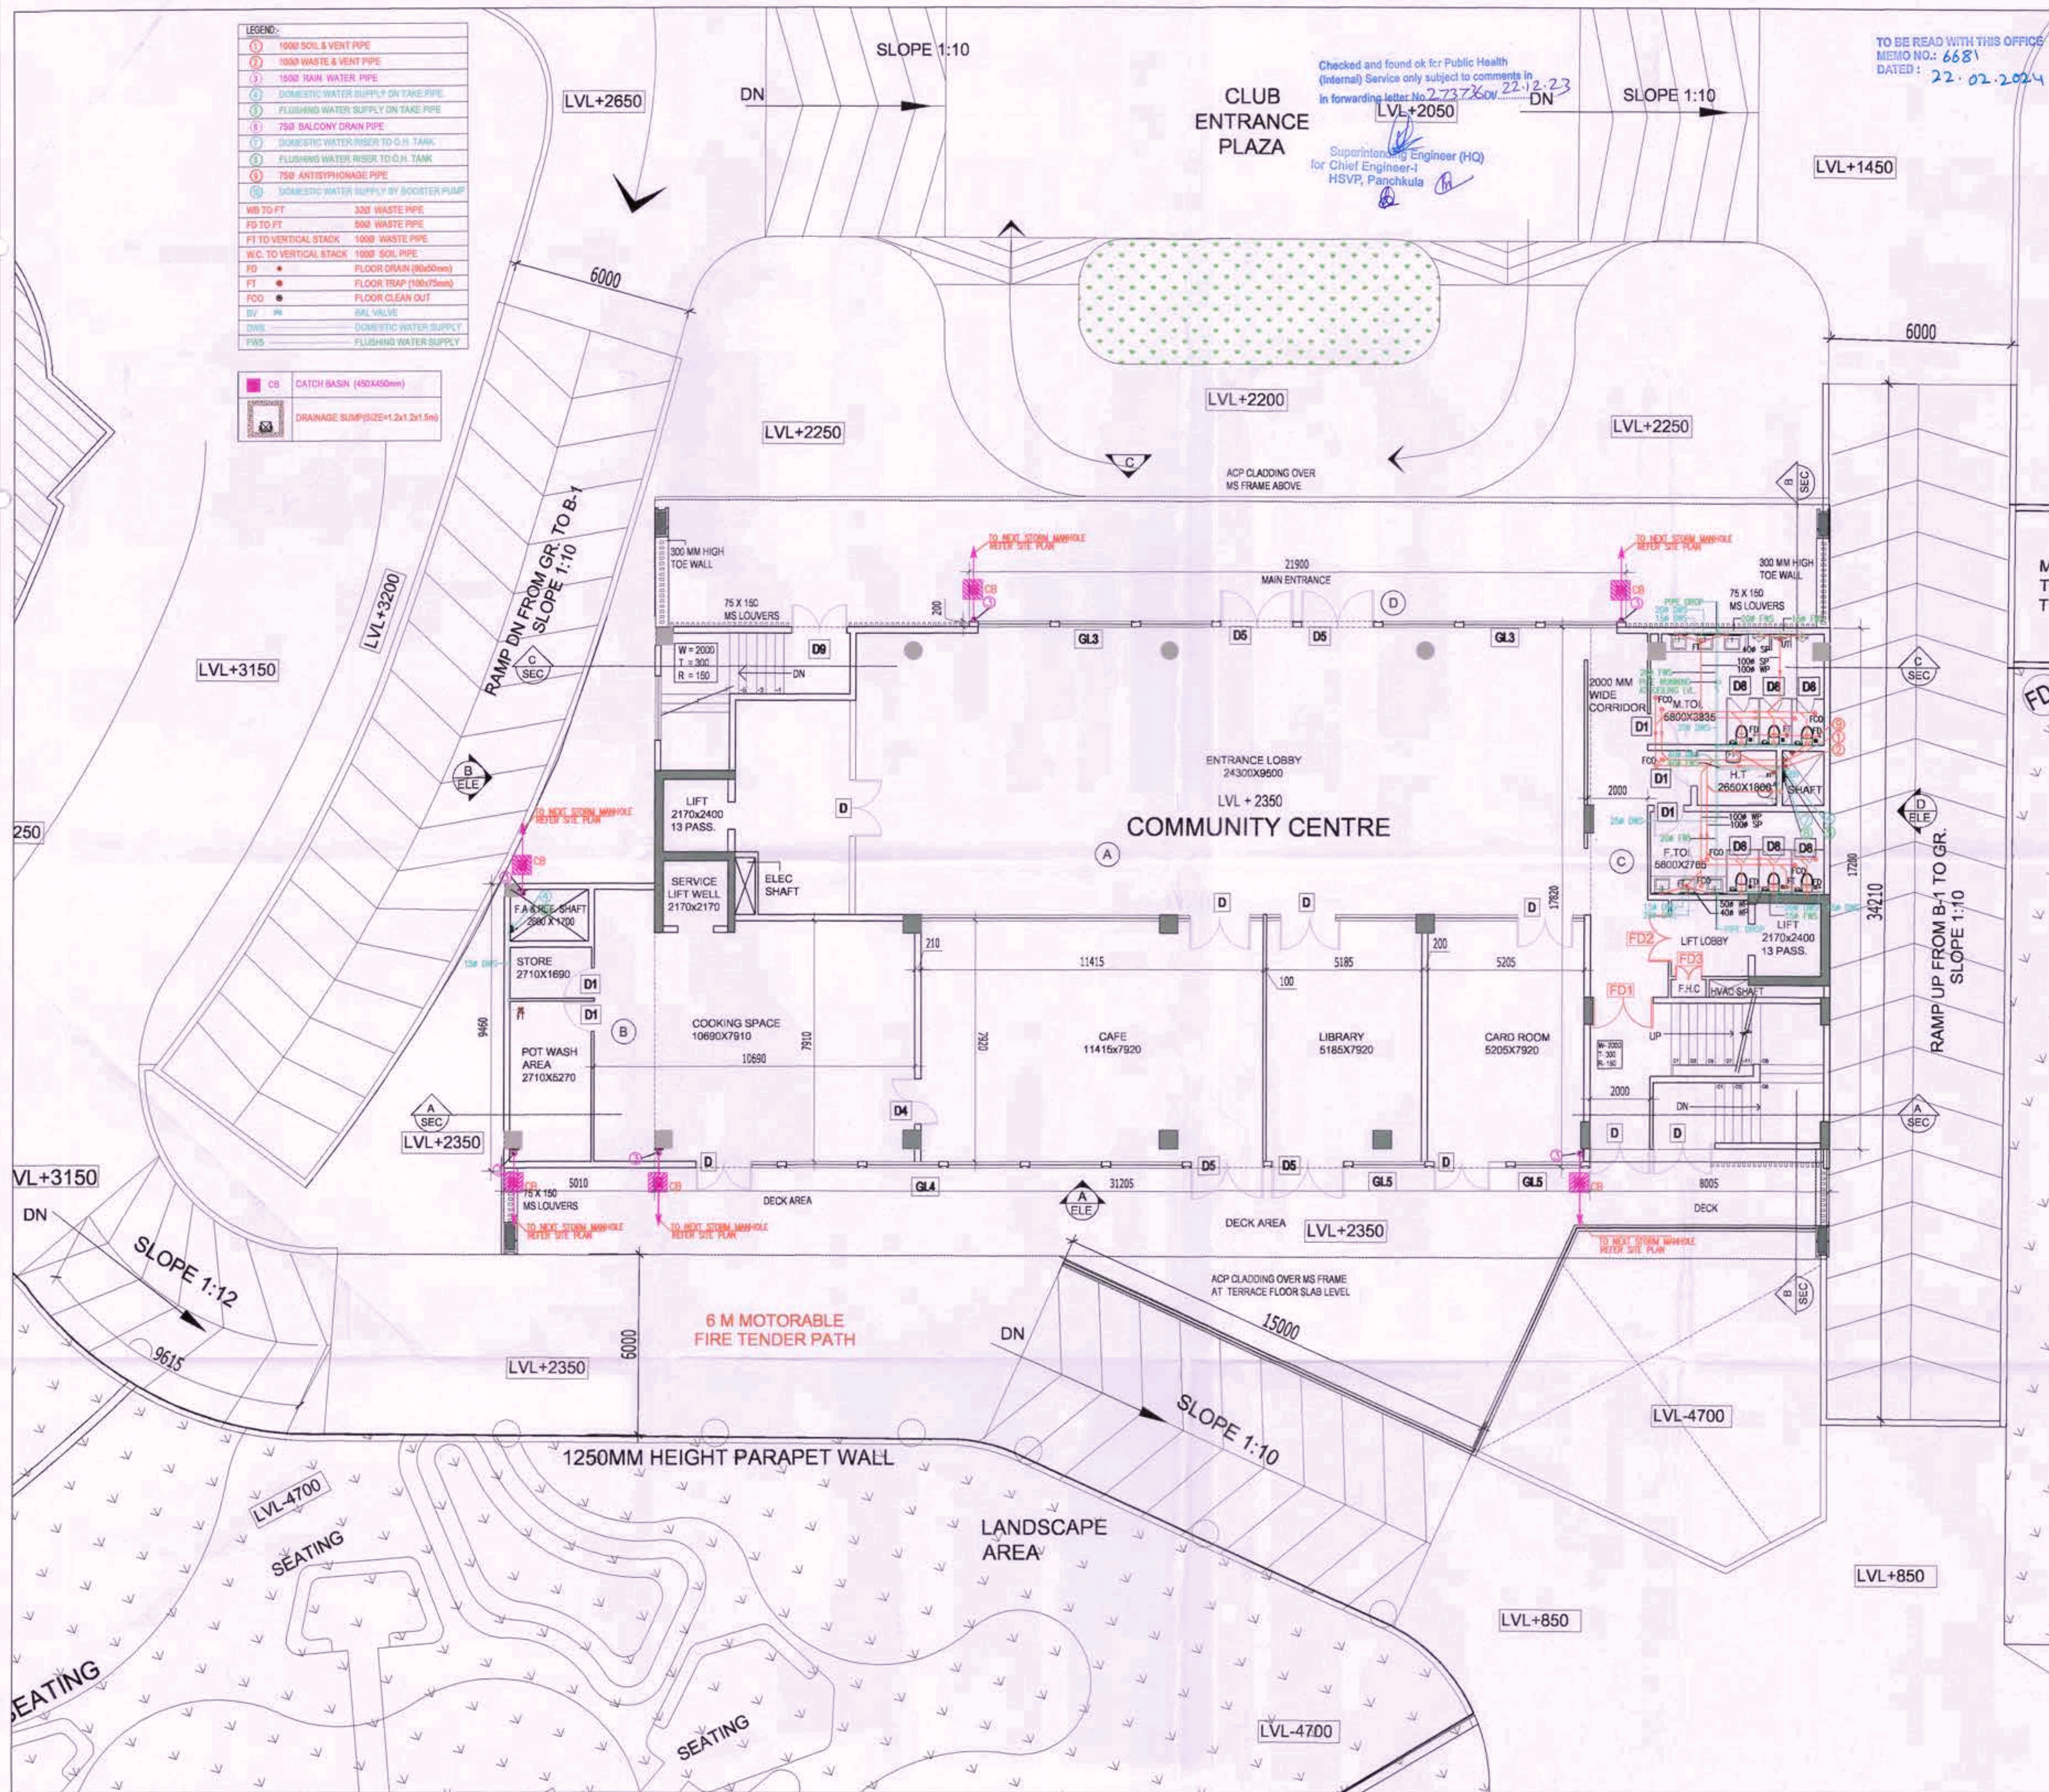

Checked and found ok for Public Health
(Internal) Service only subject to comments in
in forwarding letter No 273760/22.12.23
Superintendent Engineer (HQ)
for Chief Engineer-I
HSVP, Panchkula

TO BE READ WITH THIS OFFICE
MEMO NO.: 6681
DATED: 22.02.2024

This is a "PROVISIONAL BUILDING PLAN"
approved only for the purpose of inviting
Objections from the general public.

DTP (HQ)

S.T.P. (HQ)

Member Secretary
B.P.A.C.

S.T.P. (G)

Member Secretary
B.P.A.C.

Consultant
Architect

DTP (HQ)

Ram Avtar Bessu
JD(HQ)

S.NO.	TYPE	WIDTH	HEIGHT	CR. LEVEL	INT. LEVEL	TYPE	NOTING
1	DOOR						
1	D1	2000	2400	+00	2400		
2	D2	1000	2400	+00	2400		
3	D3	800	2400	+00	2400		
4	D4	1000	2400	+00	2400		
5	D5	1000	2400	+00	2400		
6	D6	2400	2400	+00	2400		
1	GLAZING WINDOW						
1	GL1	11000	6100	+00	6100		
2	GL2	8500	6100	+00	6100		
3	GL3	7800	5300	+00	5300		
4	GL4	14000	5300	+00	5300		
5	GL5	2400	5300	+00	5300		
6	GL6	2400	400	+00	2400		
1	FIRE DOOR						
1	FD1	2000	2400	+00	2400	FIRE DOOR	2.10%
2	FD2	1000	2400	+00	2400	FIRE DOOR	2.10%
3	FD3	1000	2400	+00	2400	FIRE DOOR	2.10%
4	FD4	800	2400	+00	2400	FIRE DOOR	2.10%

ARCHITECTS:
C. P. KUKREJA ARCHITECTS
ASHIRWAD BUILDING
D-1, GREEN PARK,
NEW DELHI - 110016.
PHONE: 26863953 FAX: 26865770.
EMAIL: cpk@cpkukreja.com



KEY PLAN

SUBMISSION DRAWINGS
REVISED BUILDING PLAN FOR GROUP
HOUSING COLONY BEING
DEVELOPED, OVER LAND
ADMEASURING 12.356 ACRES
SITUATED IN SECTOR-2, GWAL
PAHARI, HARYANA, UNDER LICENSE
NO. 98 OF 2011 DATED 11.11.2011, BY
ADANI INFRASTRUCTURE AND
DEVELOPERS PRIVATE LIMITED.

OWNER'S SIGN. ARCHITECT'S SIGN.

SCALE 1:100 DATE DECEMBER 2023

DRAWING TITLE
COMMUNITY CENTER
GROUND FLOOR PLAN