
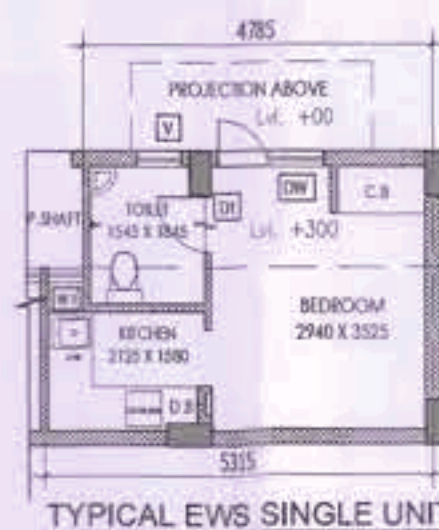
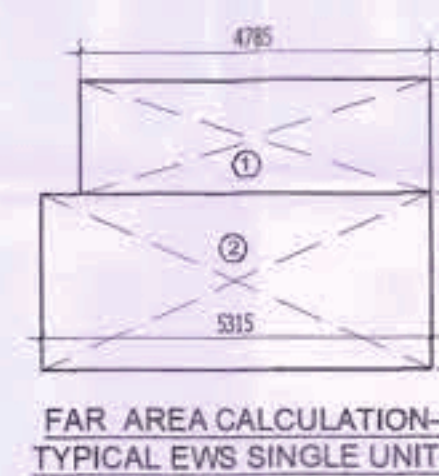
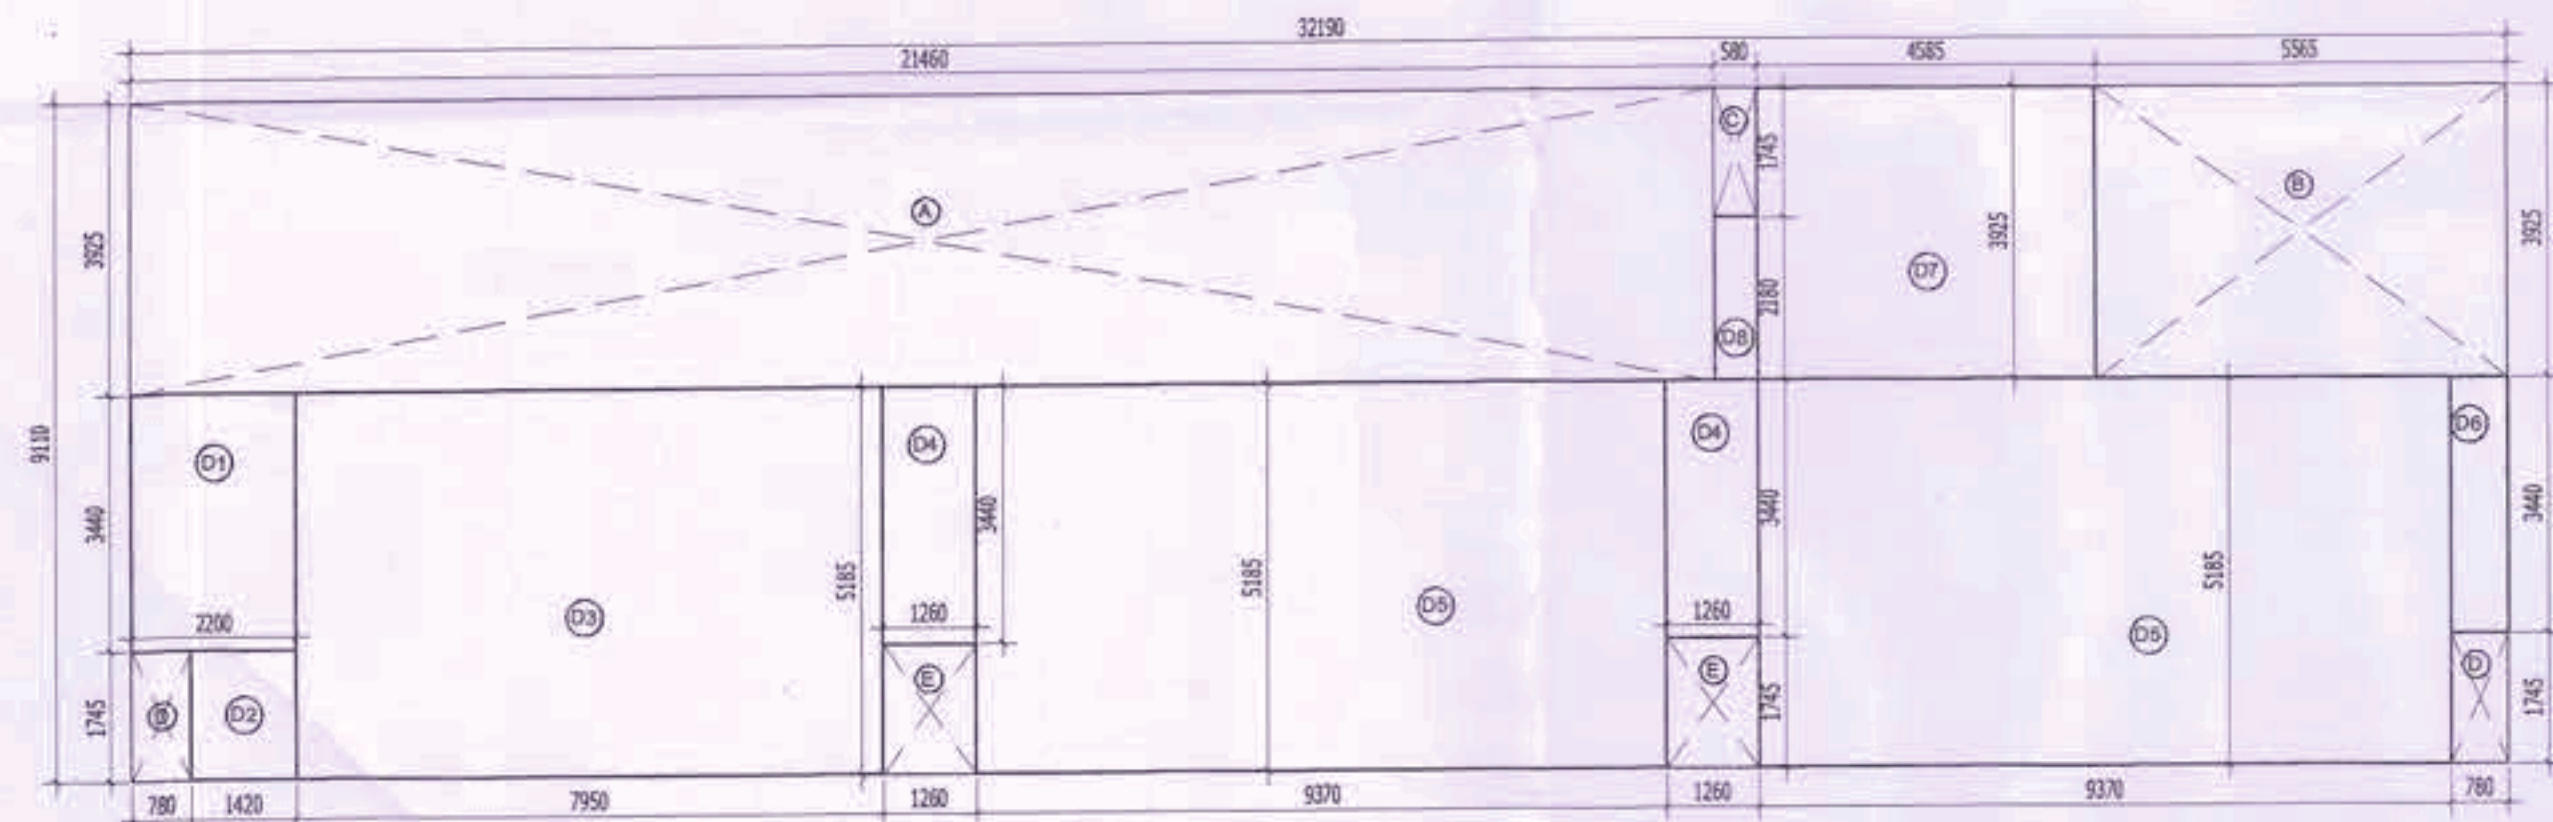


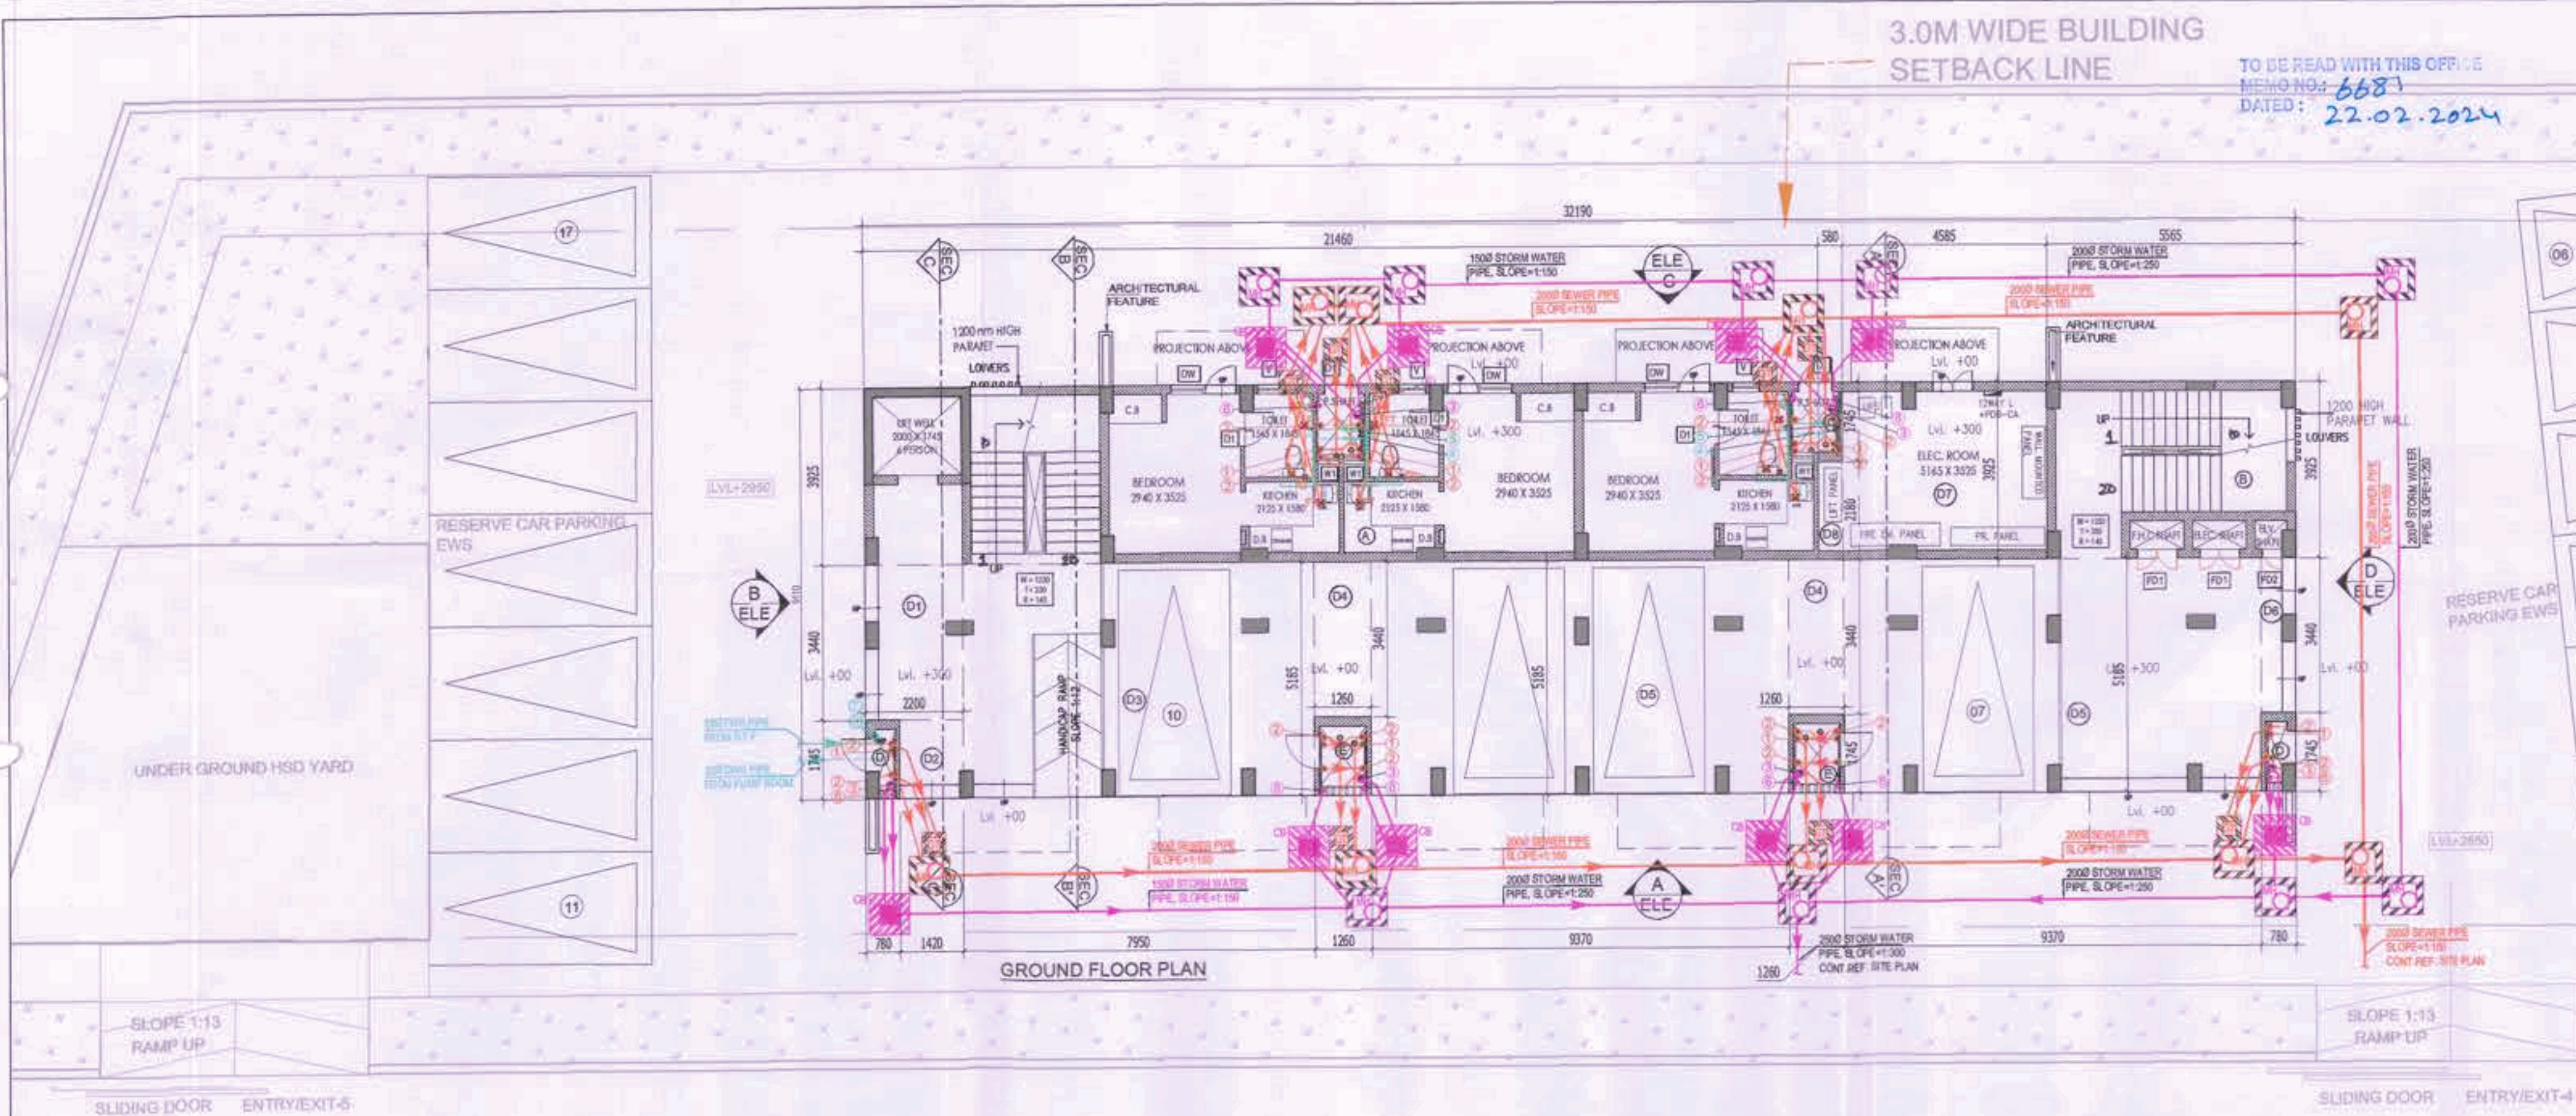

DOORS / WINDOWS SCHEDULE OF MASONRY OPENING

| S.NO. | TYPE | WIDTH | HEIGHT | CHILL LEVEL | LINTEL LEVEL |
|-------|------|-------|--------|-------------|--------------|
| 1     | D    | 1000  | 2100   | ± 0.0       | 2100         |
| 2     | D1   | 750   | 2100   | ± 0.0       | 2100         |
| 3     | D2   | 900   | 2100   | ± 0.0       | 2100         |
| 4     | D3   | 480   | 2100   | ± 0.0       | 2100         |
| 5     | D4   | 480   | 2100   | ± 0.0       | 2100         |
| 6     | D5   | 1445  | 2100   | ± 0.0       | 2100         |
| 7     | D6   | 900   | 2100   | ± 0.0       | 2100         |
| 8     | D7   | 1000  | 2100   | ± 0.0       | 2100         |

DOOR + WINDOW

| S.NO. | TYPE | WIDTH | HEIGHT | CHILL LEVEL | LINTEL LEVEL |
|-------|------|-------|--------|-------------|--------------|
| 1     | DW   | 1645  | 2100   | ± 0.0       | 2100         |

WINDOW

| S.NO. | TYPE | WIDTH | HEIGHT | CHILL LEVEL | LINTEL LEVEL |
|-------|------|-------|--------|-------------|--------------|
| 1     | W    | 1445  | 1200   | 1200        | 2100         |
| 2     | W1   | 480   | 900    | 1200        | 2100         |
| 3     | W2   | 1000  | 1200   | 900         | 2100         |

VENTILATOR

| S.NO. | TYPE | WIDTH | HEIGHT | CHILL LEVEL | LINTEL LEVEL |
|-------|------|-------|--------|-------------|--------------|
| 1     | V    | 600   | 600    | 1800        | 2100         |

FIRE DOOR

| S.NO. | TYPE | WIDTH | HEIGHT | CHILL LEVEL | LINTEL LEVEL |
|-------|------|-------|--------|-------------|--------------|
| 1     | FD1  | 900   | 2400   | ± 0.0       | 2400         |
| 2     | FD2  | 480   | 2400   | ± 0.0       | 2400         |

AREA STATEMENT FOR E.W.S  
(GROUND / STILT & TYPICAL FLOORS CONSISTING 4 FLOORS )

| 1 FAR AREA ON GROUND FLOOR       |               |        |        |       |             |            |
|----------------------------------|---------------|--------|--------|-------|-------------|------------|
| AREAS                            |               |        |        |       |             |            |
| BLOCK NAME                       | NOS. OF BLOCK | FACTOR | LENGTH | WIDTH | AREA        | UNITS      |
| A                                | 1             | 1      | 21.480 |       | 3.925       | 84.231 SQM |
| B                                | 1             | 1      | 3.585  |       | 3.925       | 21.843 SQM |
| C                                | 1             | 1      | 0.580  |       | 1.745       | 1.012 SQM  |
| D                                | 2             | 1      | 0.780  |       | 1.745       | 2.722 SQM  |
| E                                | 2             | 1      | 1.250  |       | 1.745       | 4.367 SQM  |
| TOTAL FAR ON GROUND FLOOR AREA = |               |        |        |       | 114.205 SQM | A          |

| 2 NON FAR AREA ON GROUND FLOOR            |               |        |        |       |             |            |
|-------------------------------------------|---------------|--------|--------|-------|-------------|------------|
| AREAS                                     |               |        |        |       |             |            |
| BLOCK NAME                                | NOS. OF BLOCK | FACTOR | LENGTH | WIDTH | AREA        | UNITS      |
| D1                                        | 1             | 1      | 2.200  |       | 3.440       | 7.588 SQM  |
| D2                                        | 1             | 1      | 1.430  |       | 1.745       | 2.478 SQM  |
| D3                                        | 1             | 1      | 7.950  |       | 5.185       | 47.221 SQM |
| D4                                        | 2             | 1      | 1.250  |       | 3.440       | 8.689 SQM  |
| D5                                        | 2             | 1      | 0.370  |       | 5.185       | 97.167 SQM |
| D6                                        | 1             | 1      | 0.780  |       | 3.440       | 2.683 SQM  |
| D7                                        | 1             | 1      | 4.585  |       | 3.925       | 17.966 SQM |
| D8                                        | 1             | 1      | 0.580  |       | 2.190       | 1.264 SQM  |
| TOTAL NON FAR ON GROUND FLOOR AREA =      |               |        |        |       | 179.046 SQM | B          |
| TOTAL COVERED AREA ON GROUND FLOOR (A+B)= |               |        |        |       | 293.251 SQM | C          |

| 3 FAR AREA ON TYPICAL FLOOR ( 1st To 4th FLOOR ) |       |        |        |       |             |             |
|--------------------------------------------------|-------|--------|--------|-------|-------------|-------------|
| AREAS                                            |       |        |        |       |             |             |
| NAME                                             | BLOCK | FACTOR | LENGTH | WIDTH | AREA        | UNITS       |
| A                                                | 1     | 1      | 32.190 |       | 6.110       | 293.251 SQM |
| TOTAL AREA =                                     |       |        |        |       | 293.251 SQM | D           |

| 4 DEDUCTIONS (CUTOUT AREA ON TYPICAL FLOOR) |       |        |        |       |            |           |
|---------------------------------------------|-------|--------|--------|-------|------------|-----------|
| DEDUCTIONS AREAS                            |       |        |        |       |            |           |
| NAME                                        | BLOCK | FACTOR | LENGTH | WIDTH | AREA       | UNITS     |
| C1                                          | 1     | 1      | 2.000  |       | 1.745      | 3.490 SQM |
| C2                                          | 1     | 1      | 1.080  |       | 1.345      | 5.703 SQM |
| C3                                          | 2     | 1      | 1.200  |       | 0.625      | 1.500 SQM |
| C4                                          | 1     | 1      | 0.710  |       | 0.825      | 0.444 SQM |
| C5                                          | 2     | 1      | 0.480  |       | 1.345      | 1.291 SQM |
| TOTAL AREA =                                |       |        |        |       | 12.428 SQM | E         |

| 5 NON FAR AREA ON TYPICAL FLOOR          |               |        |        |       |             |            |
|------------------------------------------|---------------|--------|--------|-------|-------------|------------|
| AREAS                                    |               |        |        |       |             |            |
| BLOCK NAME                               | NOS. OF BLOCK | FACTOR | LENGTH | WIDTH | AREA        | UNITS      |
| D1                                       | 1             | 1      | 2.985  |       | 3.915       | 11.808 SQM |
| D2                                       | 1             | 1      | 3.365  |       | 2.900       | 15.559 SQM |
| NET NON FAR AREA ON TYPICAL FLOOR =      |               |        |        |       | 27.168 SQM  | F          |
| NET FAR AREA ON TYPICAL FLOOR =(D-E-F) = |               |        |        |       | 253.657 SQM | G          |

| 6 MUMTY (NON FAR AREA) |               |        |        |       |            |            |
|------------------------|---------------|--------|--------|-------|------------|------------|
| AREAS                  |               |        |        |       |            |            |
| BLOCK NAME             | NOS. OF BLOCK | FACTOR | LENGTH | WIDTH | AREA       | UNITS      |
| D1                     | 1             | 1      | 5.665  |       | 6.110      | 51.608 SQM |
| D2                     | 1             | 1      | 5.955  |       | 3.925      | 21.843 SQM |
| TOTAL AREA =           |               |        |        |       | 73.451 SQM | H          |

| 7 TOTAL FAR IN EWS |              |              |                    |                           |              |              |
|--------------------|--------------|--------------|--------------------|---------------------------|--------------|--------------|
| FLOORS             | NO OF FLOORS | NON FAR AREA | TOTAL NON FAR AREA | TOTAL FAR ON SINGLE FLOOR | TOTAL FAR    |              |
| GROUND FLOOR       | 1            | 179.046      | 179.046            | 114.205                   | 114.205 SQM  |              |
| TYPICAL FLOORS     | 4            | 27.168       | 108.672            | 253.657                   | 1014.827 SQM |              |
| MUMTY              | 1            | 73.451       | 73.451             | 73.451                    |              |              |
| TOTAL              |              |              |                    |                           | 361.163      | 1128.832 SQM |
| NET FAR FOR EWS    |              |              |                    |                           | 1128.832 SQM |              |

| 8 POPULATION CALCULATION FOR OF SINGLE TOWER EWS ( GROUND/ STILT+ 4 FLOORS) |                             |                               |                        |                  |  |        |
|-----------------------------------------------------------------------------|-----------------------------|-------------------------------|------------------------|------------------|--|--------|
| FLOORS                                                                      | NO OF UNITS ON SINGLE FLOOR | NO OF UNITS ON TYPICAL FLOORS | SINGLE UNIT POPULATION | TOTAL POPULATION |  |        |
| GROUND FLOOR                                                                | 3                           | 1                             | 2                      |                  |  | 6 Nos  |
| TYPICAL FLOOR                                                               | 10                          | 4                             | 2                      |                  |  | 80 Nos |
| TOTAL POPULATION IN EWS                                                     |                             |                               |                        |                  |  | 86 Nos |

| FAR AREA CALCULATIONS FOR TYPICAL EWS UNIT |               |        |        |       |            |            |
|--------------------------------------------|---------------|--------|--------|-------|------------|------------|
| BLOCK NAME                                 | NOS. OF BLOCK | FACTOR | LENGTH | WIDTH | AREA       | UNITS      |
| 1                                          | 1             | 1      | 4.785  |       | 1.545      | 7.393 SQM  |
| 2                                          | 1             | 1      | 5.315  |       | 2.380      | 12.650 SQM |
| TOTAL AREA =                               |               |        |        |       | 20.043 SQM |            |

This is a "PROVISIONAL BUILDING PLAN" approved only for the purpose of inviting Objections from the general public

APPROVED BY  
S.T.P. (HQ)  
Member Secretary  
B.P.A.C.

APPROVED BY  
S.T.P. (HQ)  
Member Secretary  
B.P.A.C.

APPROVED BY  
S.T.P. (HQ)  
Member Secretary  
B.P.A.C.

Checked and found ok for Public Health (Internal) Service only subject to comments in forwarding letter No. 2732/18 DTP/HQ/20/12/20

APPROVED BY  
S.T.P. (HQ)  
Member Secretary  
B.P.A.C.

APPROVED BY  
S.T.P. (HQ)  
Member Secretary  
B.P.A.C.

KEY PLAN

SUBMISSION DRAWINGS

REVISED BUILDING PLAN FOR GROUP HOUSING COLONY BEING DEVELOPED, OVER LAND ADMEASURING 12.356 ACRES SITUATED IN SECTOR-2, GWAL PAHARI, HARYANA, UNDER LICENSE NO. 98 of 2011 DATED 11.11.2011, BY ADANI INFRASTRUCTURE AND DEVELOPERS PRIVATE LIMITED.

OWNERS SIGN: \_\_\_\_\_ ARCHITECT'S SIGN: \_\_\_\_\_

SCALE: 1:100 DATE: DECEMBER 2023

DRAWING TITLE: GROUND/STILT & TYPICAL FLOOR PLAN (1st TO 4th FLOOR) & AREA STATEMENT EWS

DWG. NO. 40/54