


TOWER 2&4 SERVICE PERSONNEL 1st FL, 2nd FL, 3rd FL, 4th FL, 17th FL to 25th FLOOR						
BLOCK NAME	NOS. OF BLOCK	FACTOR	LENGTH	WIDTH	AREA	UNITS
A	1	1	1,200	2,325	2,790 SQM.	2,790 SQM.
B	1	1	1,800	3,125	5,625 SQM.	5,625 SQM.
C	1	1	1,300	1,100	1,430 SQM.	1,430 SQM.
D	1	1	2,300	1,250	2,875 SQM.	2,875 SQM.
TOTAL					13,033 SQM.	13,033 SQM.
SERVICE PERSONNEL					13,033x24	312,780 SQM.

TOTAL FAR AREA				
SINGLE UNIT FAR AREA	NO. OF UNITS / FLOORS	UNITS FAR AREA	CIRCULATION FAR AREA	TOTAL FAR AREA
272.237	2	544.474	70.075	614.548

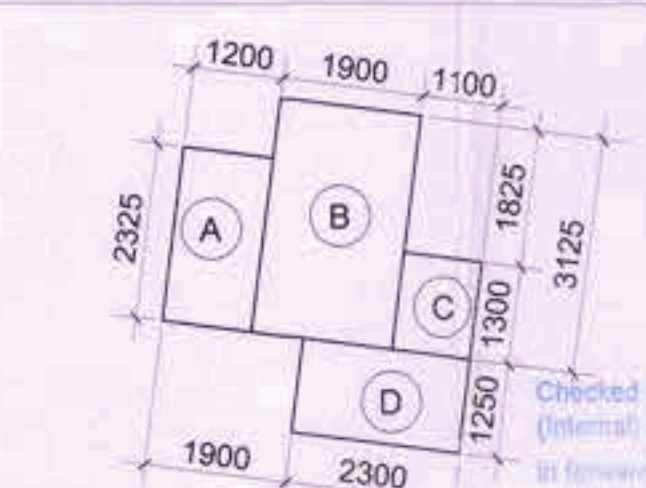


This is a "PROVISIONAL BUILDING PLAN" approved only for the purpose of inviting objections from the general public.

DTP (HQ) *[Signature]*
 S.T.P. (HQ) *[Signature]*
 Member Executive B.P.A.C. *[Signature]*
 S.T.P. (G) *[Signature]*
 Member Executive B.P.A.C. *[Signature]*


Checked and found ok for Public Health (Internal) Services only subject to comments in the following letter No 273736 Dv.22.12.23

DTP (HQ) *[Signature]*
 Ram Avtar Basi *[Signature]*
 DTP (HQ) *[Signature]*
 Ram Avtar Basi *[Signature]*

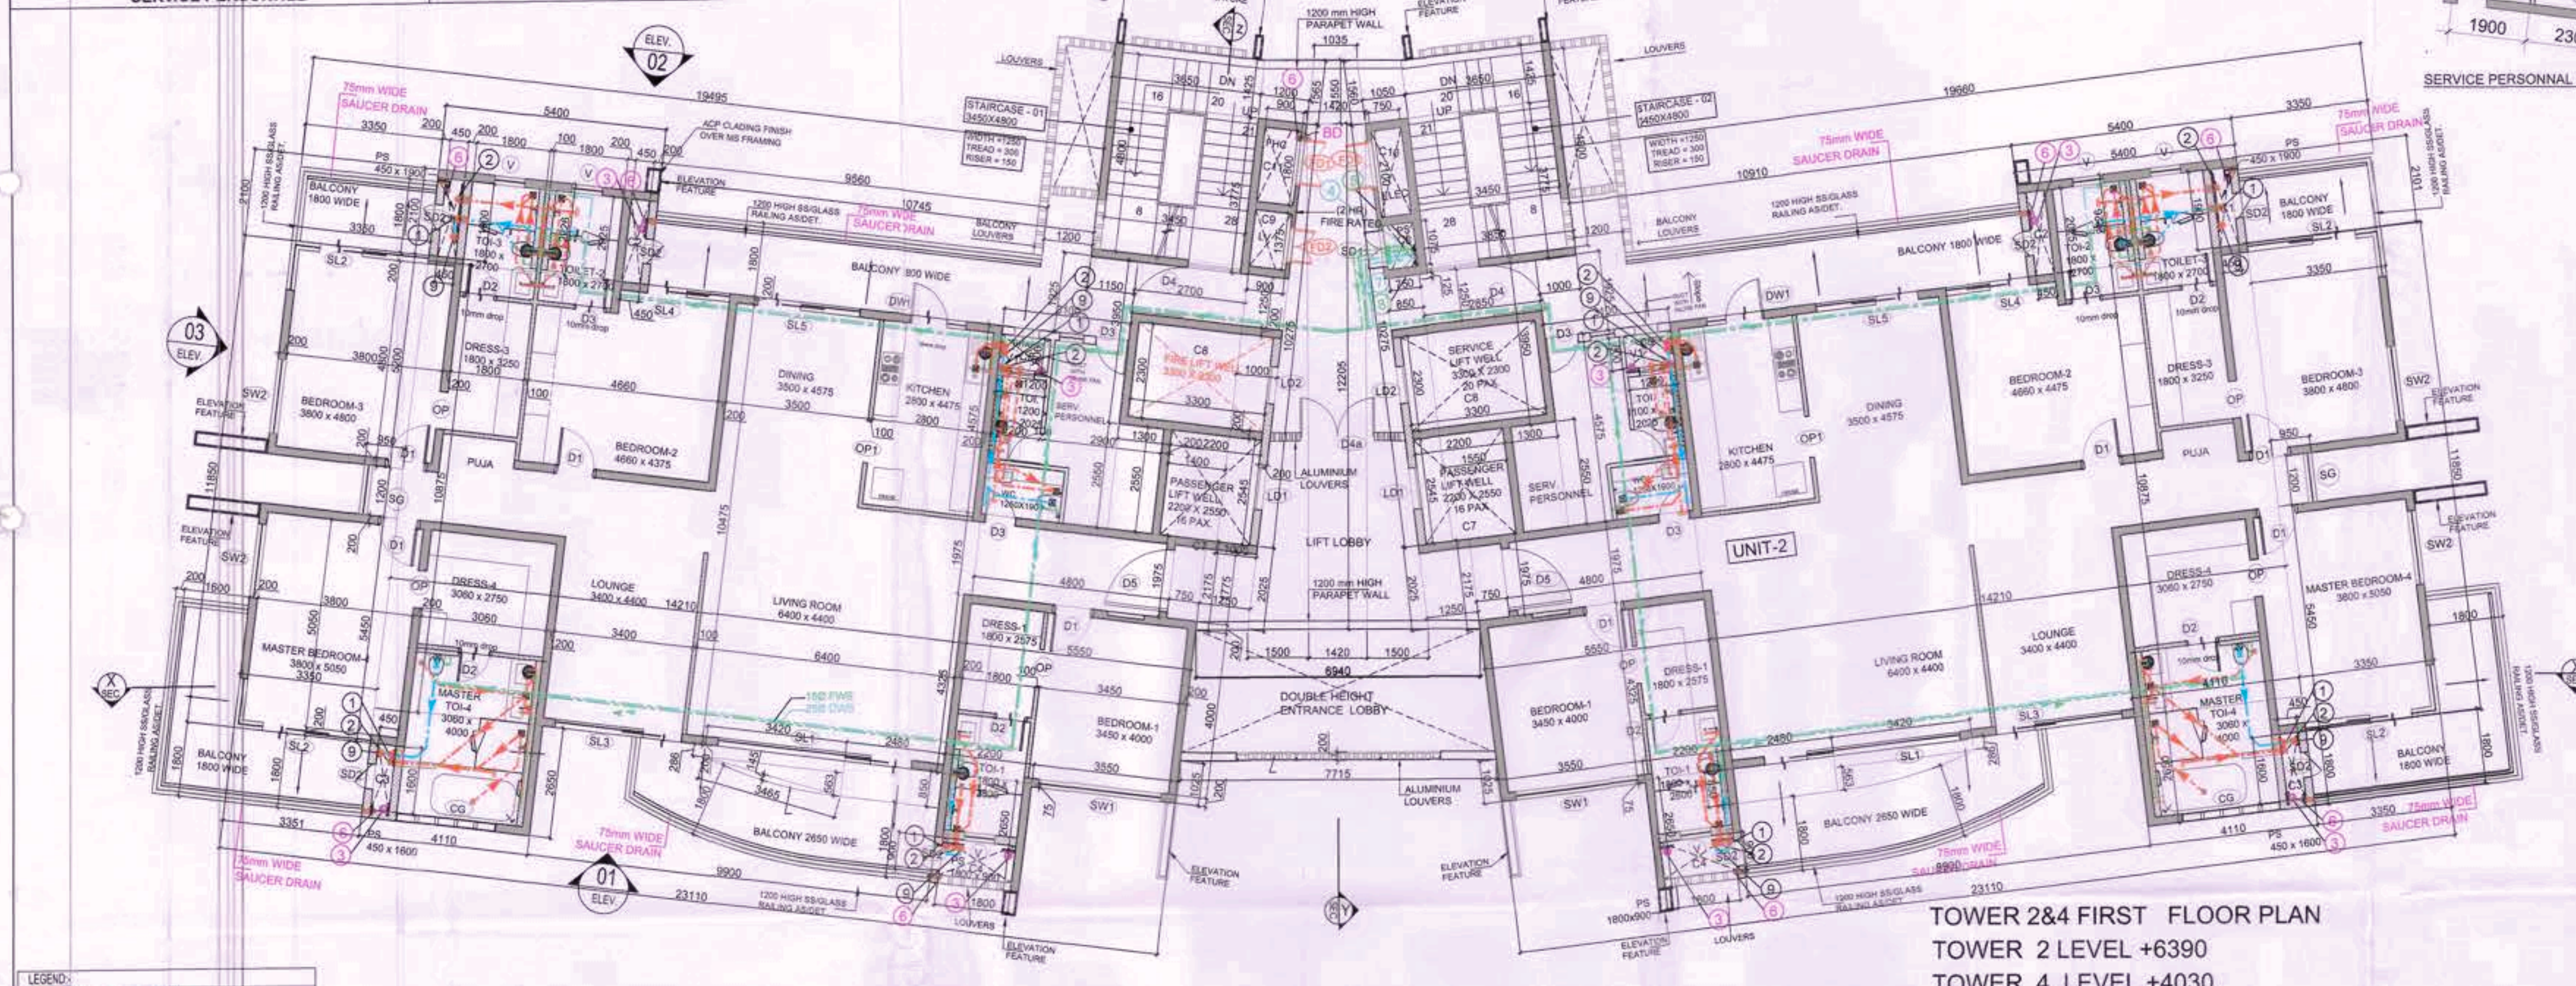

TOWER 2&4 FIRST FLOOR PLAN
 TOWER 2 LEVEL +6390
 TOWER 4 LEVEL +4030

- LEGEND:
- 1000 SOL. & VENT PIPE
 - 1000 WASTE & VENT PIPE
 - 1000 RAIN WATER PIPE
 - DOMESTIC WATER SUPPLY ON PIPE
 - FLUSHING WATER SUPPLY ON PIPE
 - 750 BALCONY DRAIN PIPE
 - DOMESTIC WATER RISER TO 1ST FLOOR
 - FLUSHING WATER RISER TO 1ST FLOOR
 - 750 ANTIPHONAGE PIPE
 - DOMESTIC WATER SUPPLY BY BOOSTER PUMP
 - WB TO FT
 - FD TO FT
 - FT TO VERTICAL STACK
 - W.C. TO VERTICAL STACK
 - FD
 - FT
 - FD
 - BY
 - UNS
 - FWS

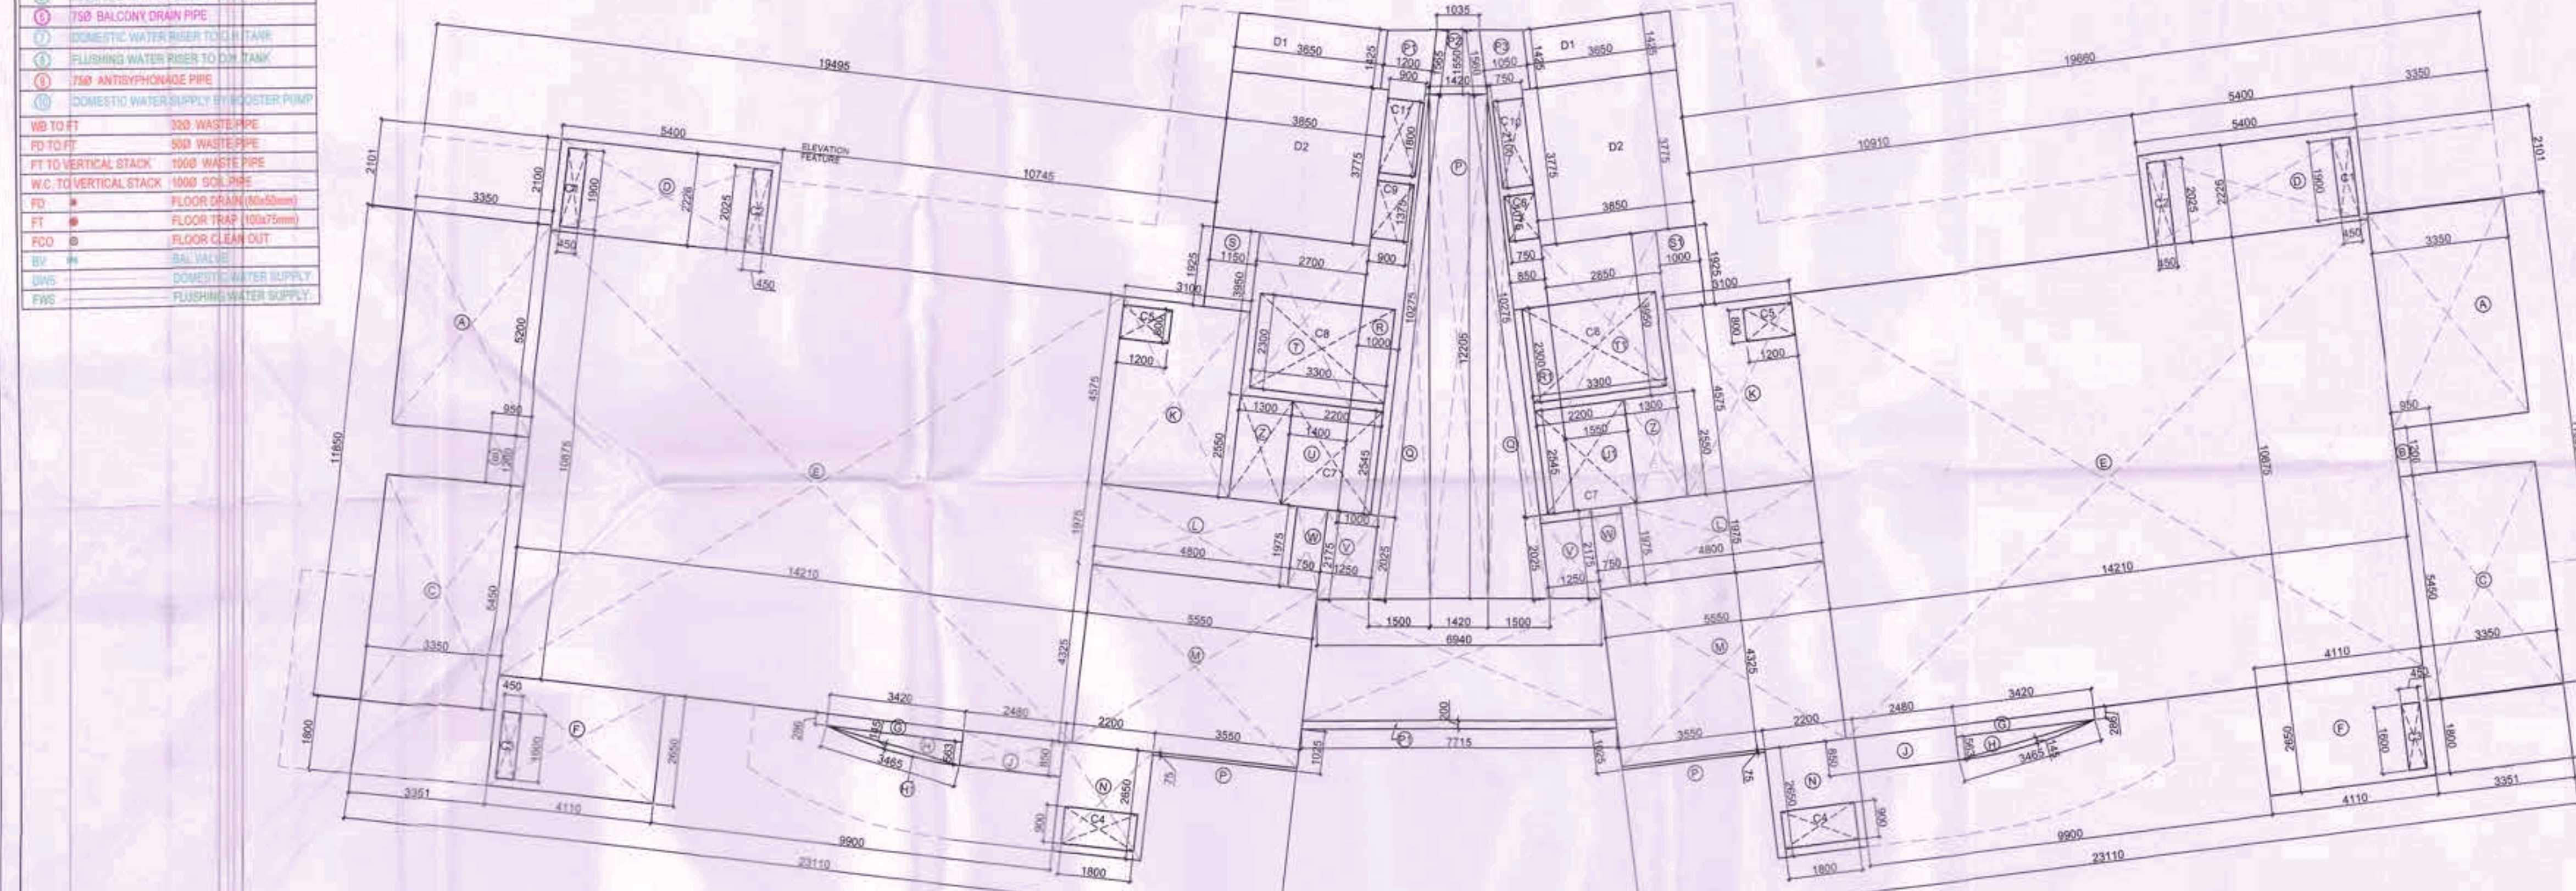

TOWER 2&4 FIRST FLOOR PLAN
 AREA DIAGRAM DETAIL

4 SINGLE UNIT FAR AREA DETAIL ON FIRST FLOOR						
BLOCK NAME	NOS. OF BLOCK	FACTOR	LENGTH	WIDTH	AREA	UNITS
A	1	1	3,350	5,200	17,420 SQM.	17,420 SQM.
B	1	1	0,692	1,200	1,450 SQM.	1,450 SQM.
C	1	1	3,350	5,200	17,420 SQM.	17,420 SQM.
D	1	1	6,400	2,226	12,020 SQM.	12,020 SQM.
E	1	1	14,210	10,878	154,534 SQM.	154,534 SQM.
F	1	1	4,110	2,850	10,892 SQM.	10,892 SQM.
G	1	1	3,420	0,996	3,415 SQM.	3,415 SQM.
H	1	0.5	3,420	0,996	0,996 SQM.	0,996 SQM.
I	1	0.75	3,465	0,377	0,377 SQM.	0,377 SQM.
J	1	1	2,480	0,880	2,168 SQM.	2,168 SQM.
K	1	1	3,100	4,575	14,183 SQM.	14,183 SQM.
L	1	1	4,800	1,875	9,000 SQM.	9,000 SQM.
M	1	1	5,800	4,520	26,204 SQM.	26,204 SQM.
N	1	1	2,200	2,850	6,330 SQM.	6,330 SQM.
P	1	1	3,550	0,075	0,268 SQM.	0,268 SQM.
P1	1	1	7,715	0,200	1,543 SQM.	1,543 SQM.
Z	1	1	1,300	2,945	3,829 SQM.	3,829 SQM.
TOTAL					277,303 SQM.	F

5 DEDUCTIONS (CUTOUT AREA)						
BLOCK NAME	NOS. OF BLOCK	FACTOR	LENGTH	WIDTH	AREA	UNITS
C1	1	1	0,450	1,800	0,810 SQM.	0,810 SQM.
C2	1	1	0,450	2,025	0,911 SQM.	0,911 SQM.
C3	1	1	0,450	1,800	0,810 SQM.	0,810 SQM.
C4	1	1	1,800	0,800	1,440 SQM.	1,440 SQM.
C5	1	1	1,200	0,800	0,960 SQM.	0,960 SQM.
TOTAL					5,931 SQM.	G
TOTAL FAR OF SINGLE UNIT ON TYPICAL FLOOR = F-G					272,237 SQM.	H

6 CIRCULATION FAR AREA DETAIL ON FIRST FLOOR						
BLOCK NAME	NOS. OF BLOCK	FACTOR	LENGTH	WIDTH	AREA	UNITS
A	1	1	1,420	12,205	17,351 SQM.	17,351 SQM.
B	1	0.5	1,900	12,205	18,308 SQM.	18,308 SQM.
C	1	1	1,000	10,275	10,275 SQM.	10,275 SQM.
D	1	1	0,850	10,275	8,734 SQM.	8,734 SQM.
E	1	1	1,150	2,214	2,536 SQM.	2,536 SQM.
F	1	1	1,000	1,825	1,825 SQM.	1,825 SQM.
G	1	1	3,700	3,900	14,530 SQM.	14,530 SQM.
H	1	1	2,850	3,950	11,258 SQM.	11,258 SQM.
I	1	1	1,400	3,360	4,680 SQM.	4,680 SQM.
J	1	1	1,550	2,548	3,949 SQM.	3,949 SQM.
K	1	1	0,750	1,250	0,938 SQM.	0,938 SQM.
L	1	1	1,425	1,250	1,781 SQM.	1,781 SQM.
M	1	1	1,250	1,250	1,563 SQM.	1,563 SQM.
N	1	1	1,425	1,250	1,781 SQM.	1,781 SQM.
TOTAL					101,882 SQM.	K


7 DEDUCTIONS (CUTOUT AREA)						
BLOCK NAME	NOS. OF BLOCK	FACTOR	LENGTH	WIDTH	AREA	UNITS
C1	1	1	0,750	1,075	0,806 SQM.	0,806 SQM.
C2	1	1	2,200	2,548	5,606 SQM.	5,606 SQM.
C3	1	1	3,300	2,300	7,590 SQM.	7,590 SQM.
C4	1	1	0,900	1,375	1,238 SQM.	1,238 SQM.
C5	1	1	0,750	2,100	1,575 SQM.	1,575 SQM.
C6	1	1	1,800	1,800	3,240 SQM.	3,240 SQM.
TOTAL					31,817 SQM.	L
TOTAL CIRCULATION FAR AREA ON FIRST FLOOR = K-L					70,075 SQM.	LA

34 TOTAL FAR IN TOWER 2						
FLOORS	NO OF UNITS / FLOOR	NO OF FLOORS	NON FAR AREA	UNITS FAR AREA	CIRCULATION FAR AREA	TOTAL FAR ON SINGLE FLOOR
BASEMENT	1	1	3,300	0,000	0,000	3,300
GROUND FLOOR	1	1	531,972	0,000	0,000	531,972
FIRST FLOOR	2	1	39,470	70,075	342,312	614,548
SECOND FLOOR	2	1	39,470	70,075	342,312	614,548
THIRD FLOOR	2	1	39,470	70,075	342,312	614,548
FOURTH FLOOR	2	1	39,470	70,075	342,312	614,548
5TH TO 16TH TO 24TH & 26TH TO 30TH TYPICAL FLOOR	2	26	1026,220	270,884	70,075	1,367,179
TYPICAL 17TH & 25TH FLOOR	2	2	78,940	270,884	84,812	634,636
WATER TANK & MACHINE ROOM	0	1	138,330	0,000	0,000	138,330
TOTAL	0	1	2071,612	0,000	0,000	2,071,612

35 TOTAL FAR IN TOWER 4						
FLOORS	NO OF UNITS / FLOOR	NO OF FLOORS	NON FAR AREA	UNITS FAR AREA	CIRCULATION FAR AREA	TOTAL FAR ON SINGLE FLOOR
BASEMENT	1	1	0,000	0,000	0,000	0,000
GROUND FLOOR	1	1	531,972	0,000	0,000	531,972
FIRST FLOOR	2	1	39,470	70,075	342,312	614,548
SECOND FLOOR	2	1	39,470	70,075	342,312	614,548
THIRD FLOOR	2	1	39,470	70,075	342,312	614,548
FOURTH FLOOR	2	1	39,470	70,075	342,312	614,548
5TH TO 16TH TO 24TH & 26TH TO 30TH TYPICAL FLOOR	2	26	1026,220	270,884	70,075	1,367,179
TYPICAL 17TH & 25TH FLOOR	2	2	78,940	270,884	84,812	634,636
WATER TANK & MACHINE ROOM	0	1	138,330	0,000	0,000	138,330
TOTAL	0	1	2071,612	0,000	0,000	2,071,612

33 NON FAR AREA ON TYPICAL STAIR CASE FLOOR						
BLOCK NAME	NOS. OF BLOCK	FACTOR	LENGTH	WIDTH	AREA	UNITS
C1	1	1	1,425	3,775	5,381 SQM.	5,381 SQM.
C2	1	1	3,650	3,775	13,781 SQM.	13,781 SQM.
TOTAL NON FAR AREA ON TYPICAL STAIR CASE FLOOR					39,470 SQM.	Zs

ARCHITECTS:
C. P. KUKREJA ARCHITECTS
 ASHIRWAD BUILDING
 D-1, GREEN PARK
 NEW DELHI - 110016
 PHONE: 26863953 FAX: 26865770
 EMAIL: cpka@cpkukreja.com

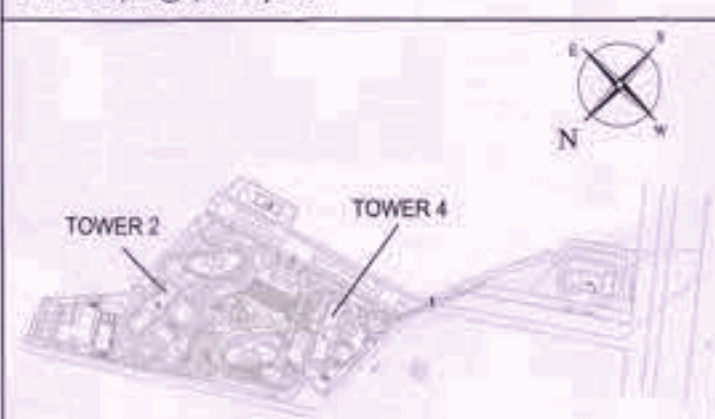

KEY PLAN

SUBMISSION DRAWINGS

REVISED BUILDING PLAN FOR GROUP HOUSING COLONY BEING DEVELOPED, OVER LAND ADMEASURING 12.356 ACRES SITUATED IN SECTOR-2, GWAL PAHARI, HARYANA, UNDER LICENSE NO. 98 of 2011 DATED 11.11.2011, BY ADANI INFRASTRUCTURE AND DEVELOPERS PRIVATE LIMITED.

OWNER'S SIGN: *[Signature]* ARCHITECT'S SIGN: *[Signature]*

SCALE: 1:100 DATE: DECEMBER 2023

DRAWING TITLE: TOWER - 2&4 1ST FLOOR PLAN

ORIG. NO: 11/54