



This is a "PROVISIONAL BUILDING PLAN" approved only for the purpose of inviting Objections from the general public.

DTP (HQ) S.T.P. (HQ) S.T.P. (HQ) S.T.P. (HQ)
Member Secretary B.P.A.C. Member B.P.A.C. Member B.P.A.C. Member B.P.A.C.
Cons. Archt. DTP (HQ) Ram Arav Bassi JD (HQ)

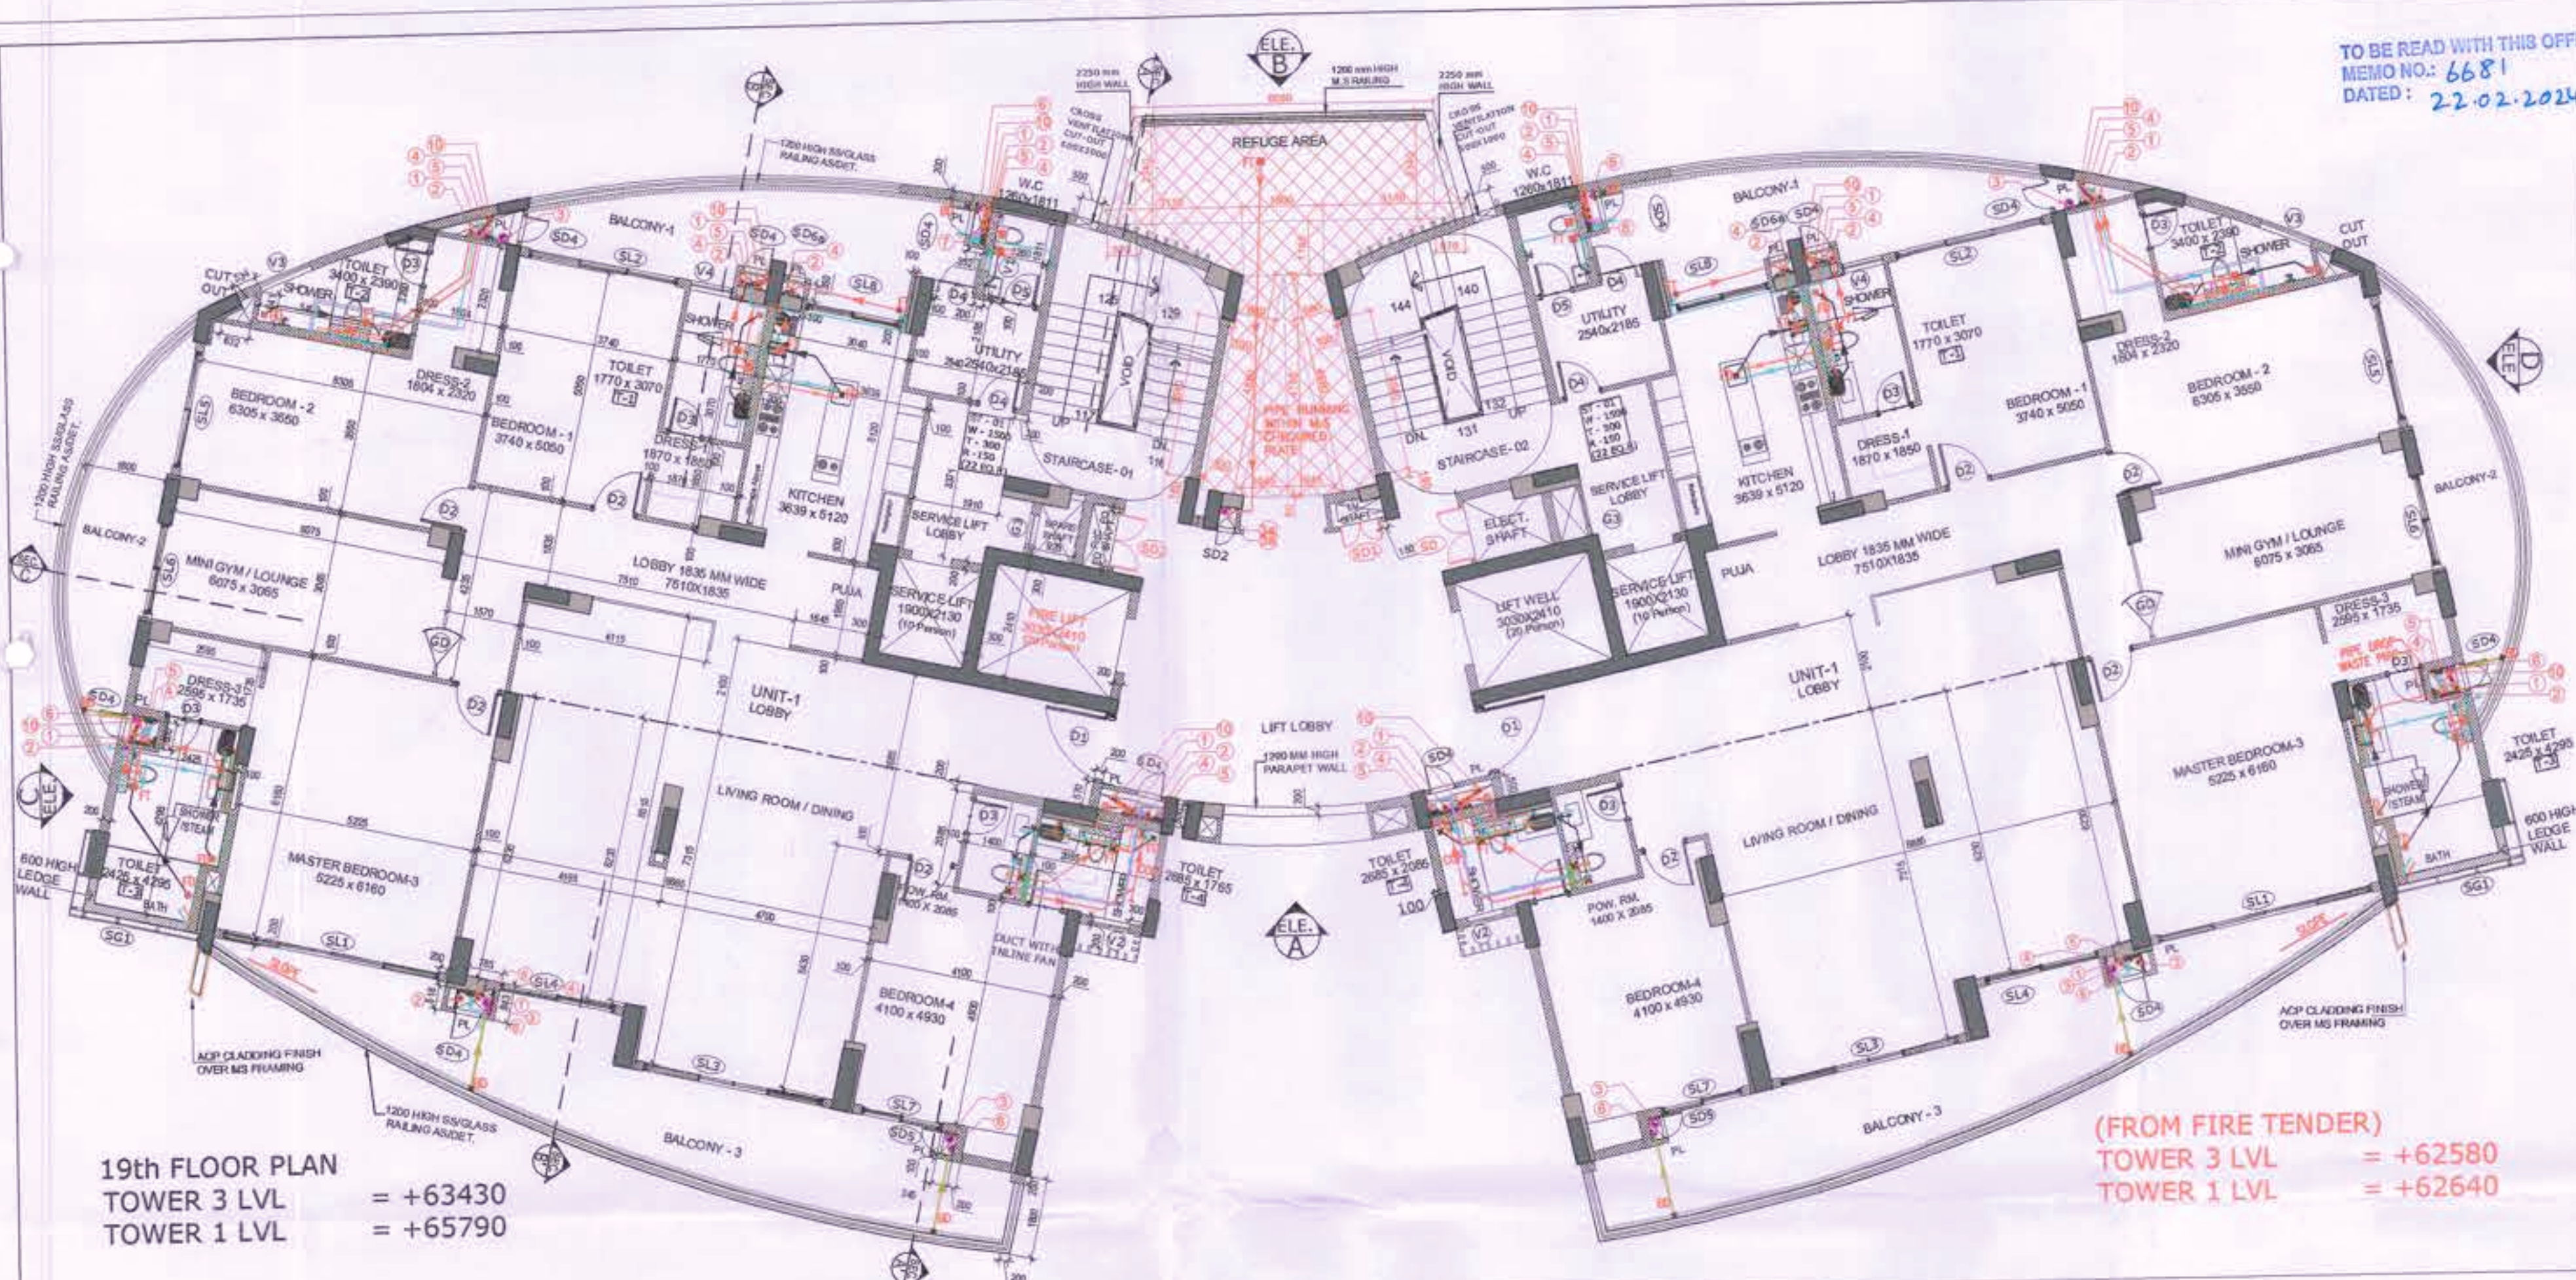

19th FLOOR PLAN
TOWER 3 LVL = +63430
TOWER 1 LVL = +65790

(FROM FIRE TENDER)
TOWER 3 LVL = +62580
TOWER 1 LVL = +62640

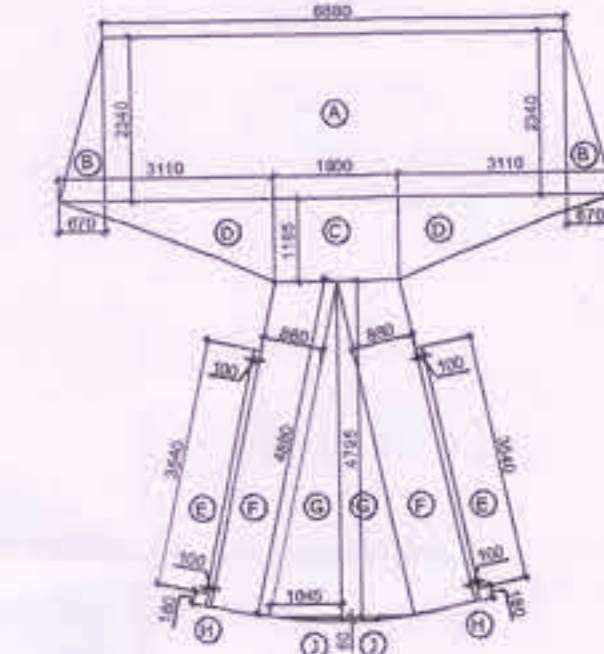


19TH FLOOR PLAN
REFUGE AREA DIAGRAM

REFUGE AREA REQUIRED ON 19th FLOOR (ON THE BASIS OF FLOOR AREA)
= AREA OF 2 CONSECUTIVE FLOORS / 12.5 SQM X 0.35 SQM / PERSON = 0.05 SQM
= (750.33 + 750.33) / 12.5 X 0.35 X 0.9
= 1500.66 / 4.0625
= 369.37 X 0.9 = 332.43 SQM
REFUGE AREA REQUIRED = 332.43 SQM
REFUGE AREA PROVIDED = 37.090 SQM


BLOCK	NOS. OF	FACTOR	LENGTH	WIDTH	AREA	UNITS
A	1.000	1.000	9.540	1.400	13.356 SQM	1
B	2.000	0.800	0.300	1.400	0.420 SQM	2
C	1.000	1.000	1.800	1.400	2.520 SQM	1
D	2.000	0.800	0.300	1.400	0.420 SQM	2
E	2.000	1.000	0.300	1.400	0.420 SQM	2
F	2.000	1.000	0.300	1.400	0.420 SQM	2
G	2.000	1.000	0.300	1.400	0.420 SQM	2
H	2.000	1.000	0.300	1.400	0.420 SQM	2
I	2.000	0.800	1.200	0.300	0.240 SQM	2
J	2.000	0.800	1.200	0.300	0.240 SQM	2
TOTAL					37.111 SQM	

S.NO.	DOOR NAME	(W)	(H)	C.S.	UNITS	LOCATION	TYPE	PARTIAL
1	DOOR	2400	2400	0	2400	BASEMENT TO 1ST FLOOR	DOOR	1 HOUR
2	DOOR	2400	2400	0	2400	BASEMENT TO 1ST FLOOR	DOOR	1 HOUR
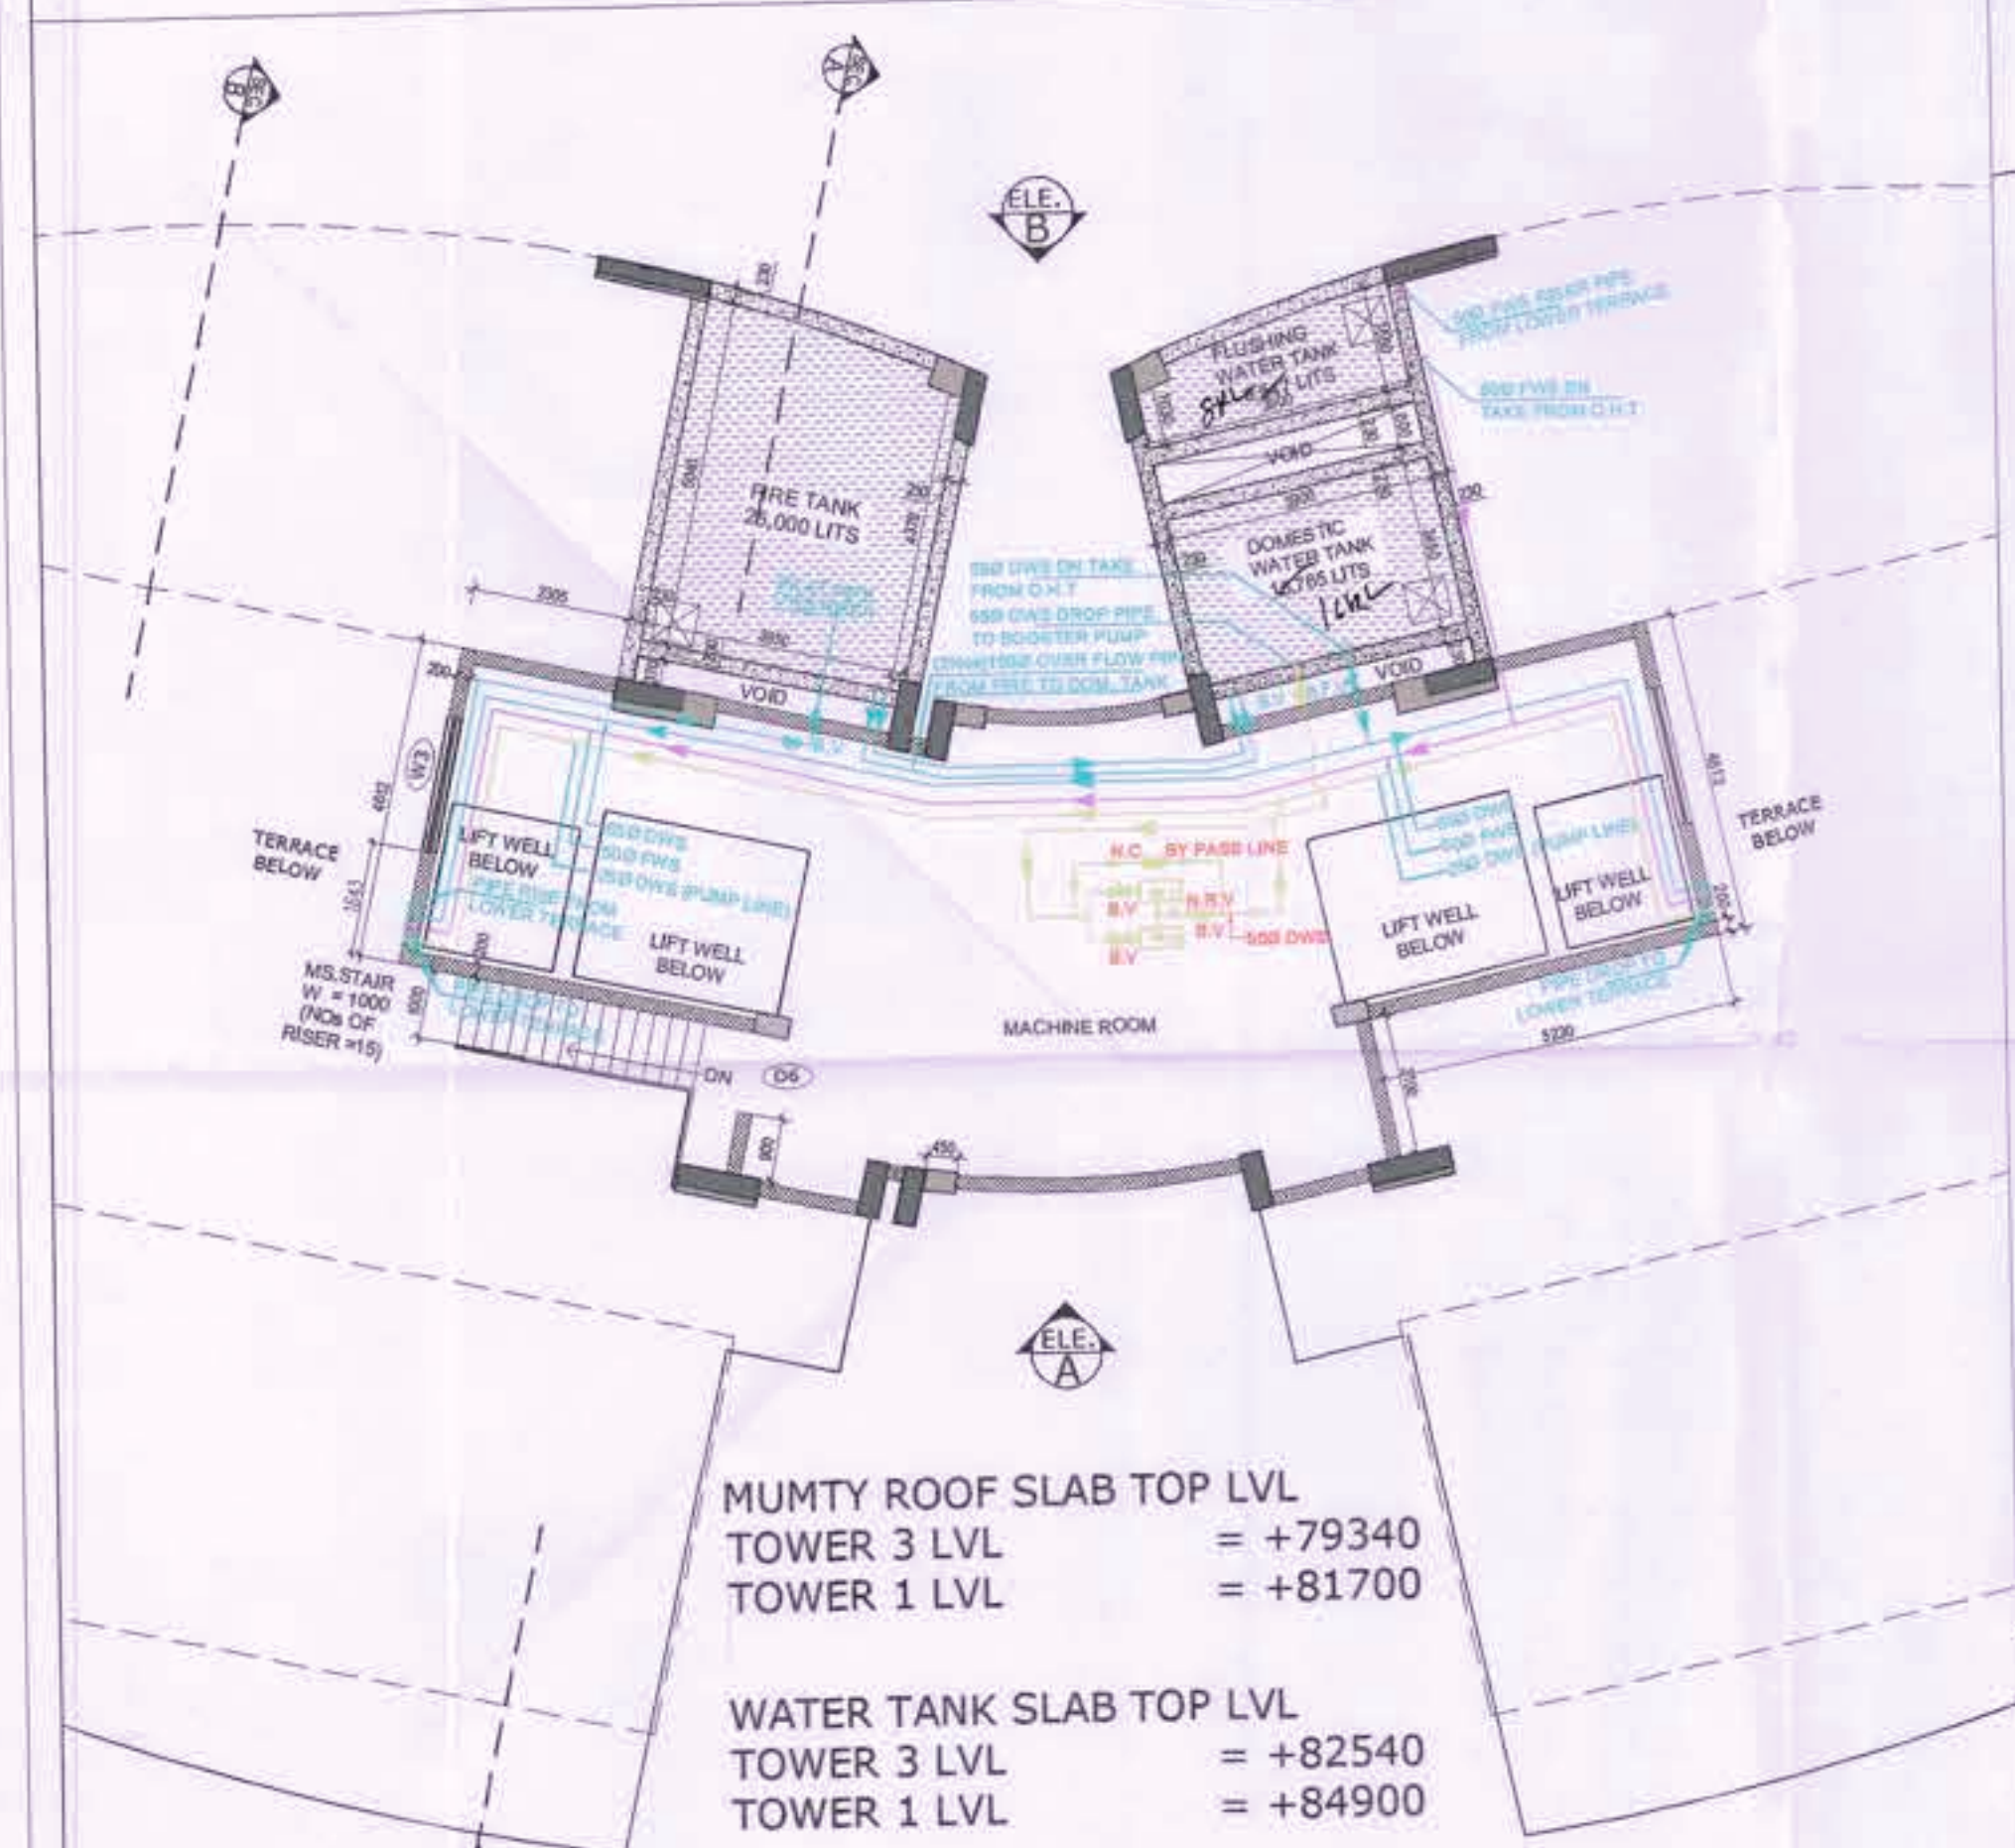

MUMTY ROOF SLAB TOP LVL
TOWER 3 LVL = +79340
TOWER 1 LVL = +81700

WATER TANK SLAB TOP LVL
TOWER 3 LVL = +82540
TOWER 1 LVL = +84900

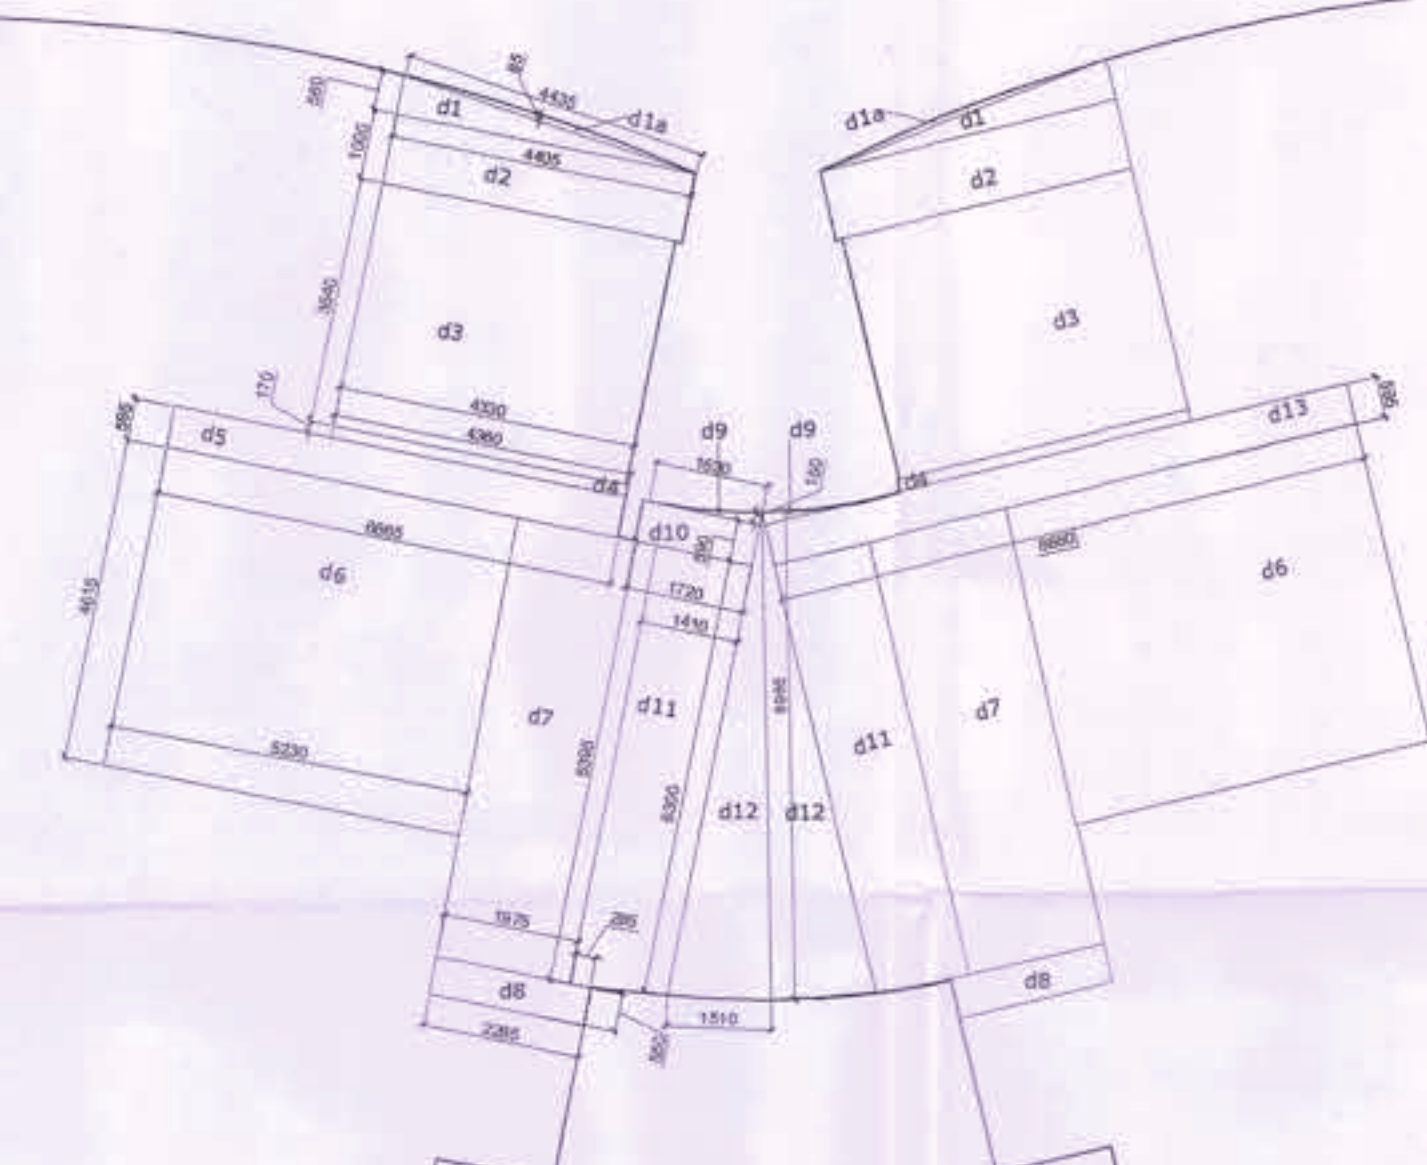


MACHINE ROOM &
WATER TANK AREA DIAGRAM

Checked and found ok for Public Health
(Internal) Service only subject to comments in
in forwarding letter No. 27/9/16 D.V. 22/10/22
Superintending Engineer (HQ)
for Chief Engineer-
HSVP, Panchkula

BLOCK	NOS. OF	FACTOR	LENGTH	WIDTH	AREA	UNITS
A	1.000	1.000	9.540	1.400	13.356 SQM	1
B	2.000	0.800	0.300	1.400	0.420 SQM	2
C	1.000	1.000	1.800	1.400	2.520 SQM	1
D	2.000	0.800	0.300	1.400	0.420 SQM	2
E	2.000	1.000	0.300	1.400	0.420 SQM	2
F	2.000	1.000	0.300	1.400	0.420 SQM	2
G	2.000	1.000	0.300	1.400	0.420 SQM	2
H	2.000	1.000	0.300	1.400	0.420 SQM	2
I	2.000	0.800	1.200	0.300	0.240 SQM	2
J	2.000	0.800	1.200	0.300	0.240 SQM	2
TOTAL					37.111 SQM	

ARCHITECTS:-
C. P. KUKREJA ARCHITECTS
ASHIRWAD BUILDING
D-1, GREEN PARK,
NEW DELHI - 110016,
PHONE:- 26863953 FAX:- 26865770,
EMAIL:- cpka@cpekukreja.com

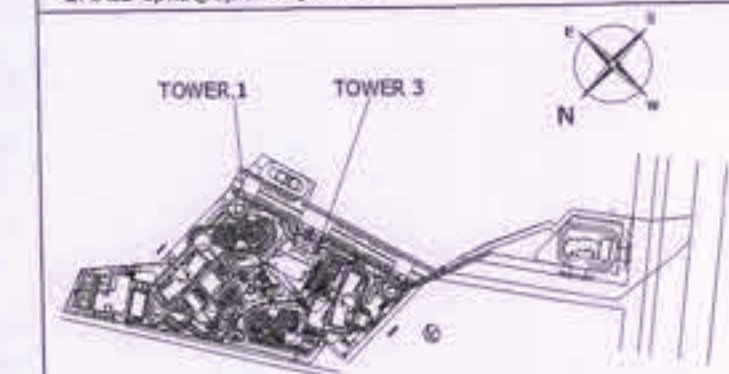

KEY PLAN
SUBMISSION DRAWINGS

REVISED BUILDING PLAN FOR GROUP
HOUSING COLONY BEING DEVELOPED,
OVER LAND ADMEASURING 12.356
ACRES SITUATED IN SECTOR-2, GWAL
PAHARI, HARYANA, UNDER LICENSE
NO. 98 OF 2011 DATED 11.11.2011, BY
ADANI INFRASTRUCTURE AND
DEVELOPERS PRIVATE LIMITED.

OWNER'S SIGN. ARCHITECT'S SIGN.
SCALE 1:100 DATE DECEMBER 2023
DRAWING TITLE
19TH FLOOR REFUGE AREA PLAN & AREA DIAGRAM,
MACHINE ROOM, WATER TANK FLOOR PLAN
& AREA DIAGRAM
TOWER - 1 & 3
DRG. NO.
31/54