


This is a PROVISIONAL drawing and should not be used for construction purposes without the approval of the relevant authorities.

Consulit
Architect

TO BE READ WITH THE OFFICE
MEMORANDUM DATED: 21.11.2011


TO BE READ WITH THE OFFICE
MEMORANDUM DATED: 21.11.2011

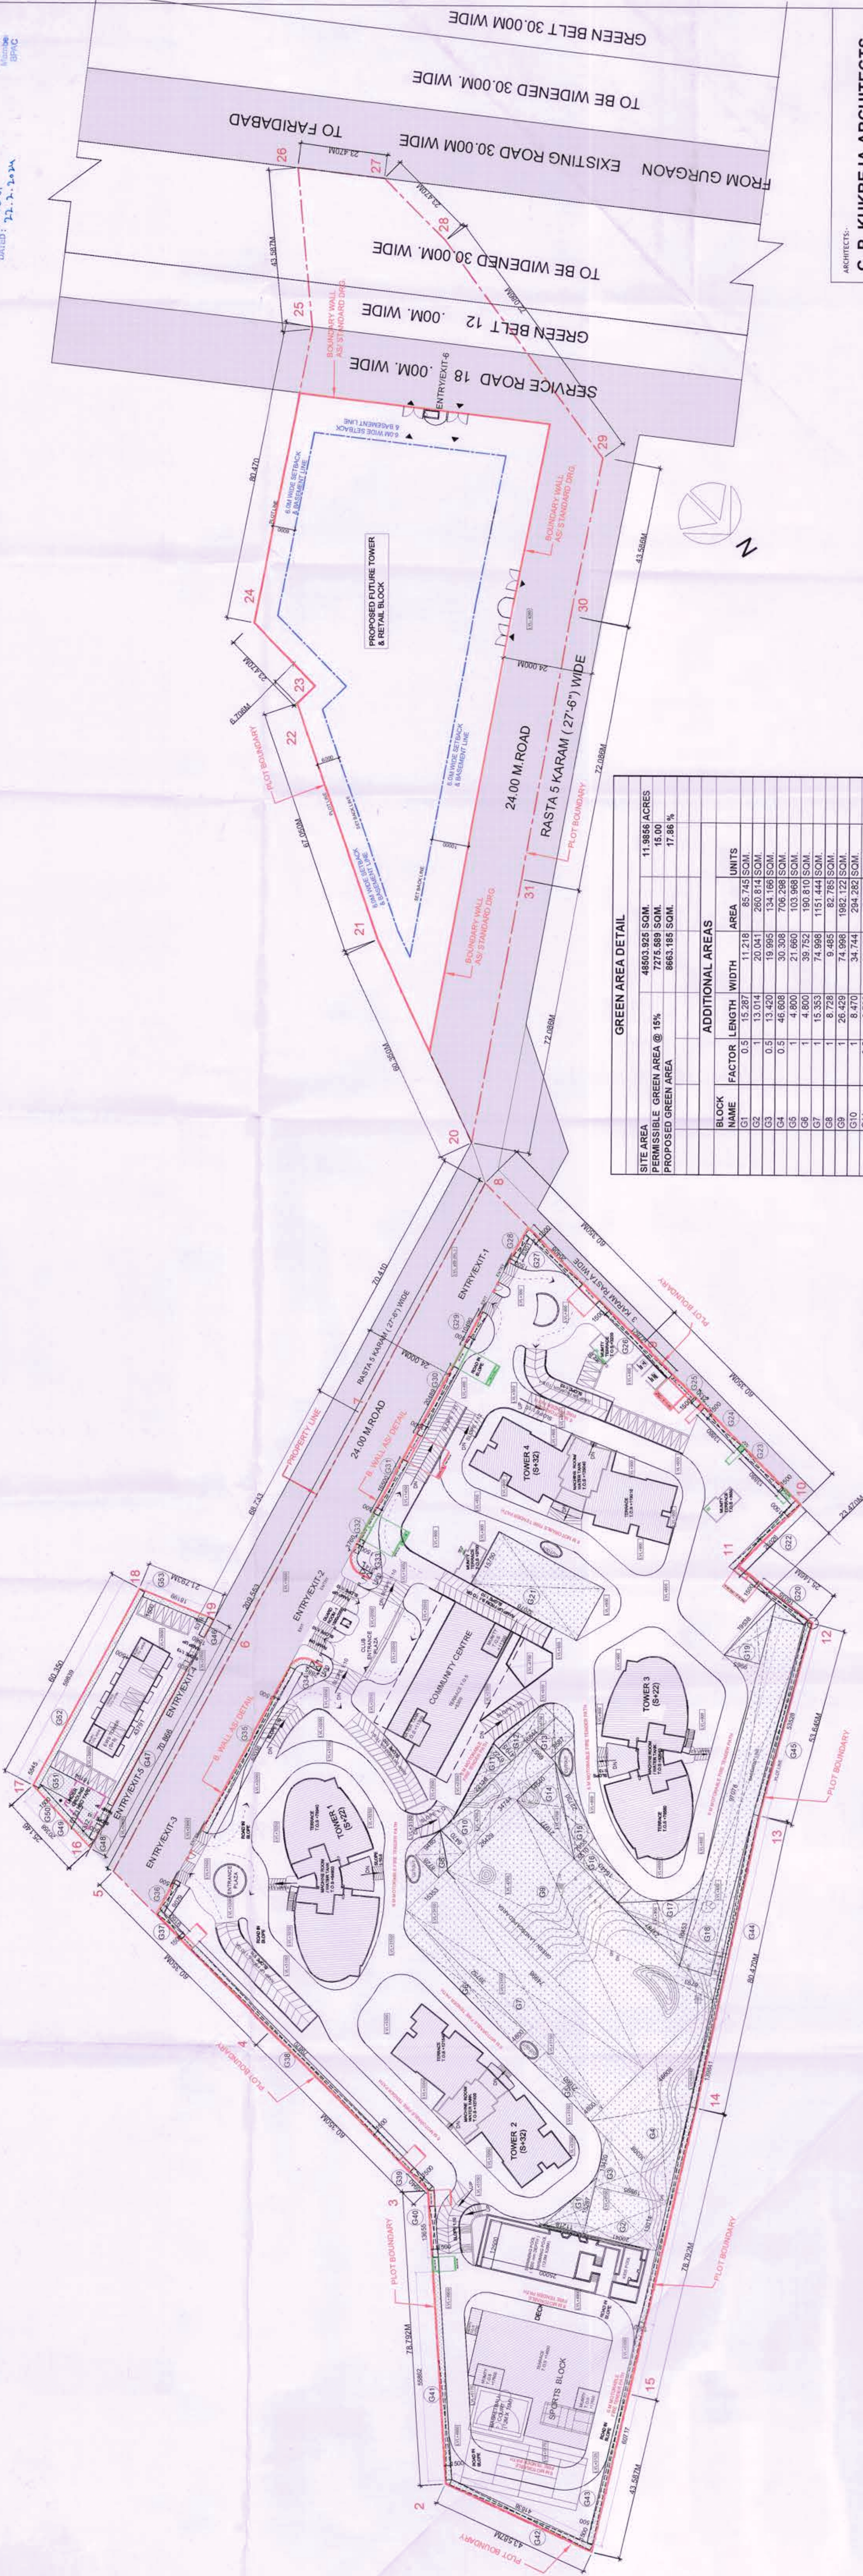

GREEN AREA DETAIL				
SITE AREA	4863.828 SQM	11.9862 ACRES		
PERMISSIBLE GREEN AREA @ 15%	729.574 SQM	16.80 %		
PROPOSED GREEN AREA	8663.185 SQM	17.86 %		
ADDITIONAL AREAS				
BLOCK NAME	FACTOR	LENGTH	WIDTH	AREA
G1	0.5	15.287	11.218	85.745 SQM
G2	1	13.014	20.041	260.814 SQM
G3	0.5	13.420	19.995	134.166 SQM
G4	0.5	46.608	30.308	706.288 SQM
G5	1	17.950	17.950	103.895 SQM
G6	1	4.800	39.752	152.811 SQM
G7	1	15.353	74.998	1151.444 SQM
G8	1	8.728	9.485	82.785 SQM
G9	1	26.428	74.998	1982.122 SQM
G10	0.5	8.470	34.744	294.282 SQM
G11	0.5	17.950	17.950	103.895 SQM
G12	1	18.844	4.795	60.877 SQM
G13	1	6.957	8.557	59.740 SQM
G14	0.5	21.977	14.540	189.773 SQM
G15	0.5	7.955	22.730	90.409 SQM
G16	0.5	17.950	17.950	103.895 SQM
G17	0.5	18.453	33.782	212.437 SQM
G18	1	37.078	8.793	853.607 SQM
G19	0.5	19.538	9.865	97.348 SQM
G20	1	16.035	1.500	24.053 SQM
G21	1	15.750	32.070	505.033 SQM
G22	1	15.750	32.070	505.033 SQM
G23	1	1.500	13.860	20.820 SQM
G24	1	1.500	13.860	20.820 SQM
G25	1	1.500	2.330	3.465 SQM
G26	1	1.500	27.821	41.732 SQM
G27	1	1.500	20.408	30.612 SQM
G28	1	1.500	10.465	15.325 SQM
G29	1	1.500	10.465	15.325 SQM
G30	1	1.500	20.489	30.724 SQM
G31	1	1.500	16.500	24.750 SQM
G32	1	1.500	3.760	5.640 SQM
G33	1	1.500	2.485	3.728 SQM
G34	1	1.500	4.712	7.068 SQM
G35	1	1.500	50.058	75.084 SQM
G36	1	1.500	9.079	13.619 SQM
G37	1	1.500	9.160	13.740 SQM
G38	1	1.500	79.870	119.805 SQM
G39	1	1.500	14.440	21.660 SQM
G40	1	1.500	13.655	20.483 SQM
G41	1	1.500	55.862	83.793 SQM
G42	1	1.500	41.838	62.757 SQM
G43	1	1.500	60.717	91.076 SQM
G44	1	1.500	139.841	209.762 SQM
G45	1	1.500	53.520	80.282 SQM
TOTAL GREEN AREA PROPOSED =				8278.841 SQM

EWS GREEN AREA				
G46	1	1.500	5.319	7.979 SQM
G47	1	1.500	6.000	9.000 SQM
G48	1	1.500	4.332	6.498 SQM
G49	1	1.500	20.358	30.537 SQM
G50	0.5	6.123	18.194	55.701 SQM
G51	1	5.545	18.194	100.886 SQM
G52	1	1.500	58.639	87.959 SQM
G53	1	1.500	16.199	24.299 SQM
EWS GREEN AREA PROPOSED =				384.344 SQM
TOTAL GREEN AREA PROPOSED =				8663.185 SQM

ARCHITECTS:
C. P. KUKREJA ARCHITECTS
ASHIRWAD BUILDING
D-10, SECTOR-2, GWAL
HARIDWAR-130016,
INDIA
PHONE: 2680383 FAX: 26865770,
EMAIL: cpk@cpkarchitects.com

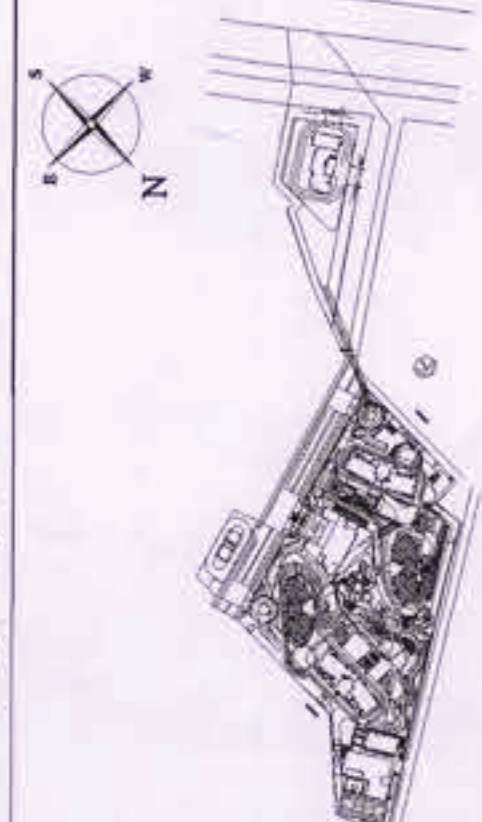

KEY PLAN
SUBMISSION DRAWINGS
REVISED BUILDING PLAN FOR GROUP
HOUSING COLONY BEING
DEVELOPED, OVER LAND
ADMEASURING 12.356 ACRES
SITUATED IN SECTOR-2, GWAL
HARIDWAR, U.P.
NO. 98 of 2011 DATED 11.11.2011, BY
ADANI INFRASTRUCTURE AND
DEVELOPERS PRIVATE LIMITED.

OWNER'S SIGN
ARCHITECT'S SIGN
SCALE
1:100
DATE
DECEMBER 2023
DRAWING TITLE
SITE PLAN
GREEN AREA
Dwg. No.
2/54