

TO BE READ WITH THIS OFFICE
MEMO NO.: 6681
DATED: 22.02.2024

LEGEND:-

1	1000 SOIL & VENT PIPE
2	1000 WASTE & VENT PIPE
3	1500 RAIN WATER PIPE
4	DOMESTIC WATER SUPPLY DN TAKE PIPE
5	FLUSHING WATER SUPPLY DN TAKE PIPE
6	750 BALCONY DRAIN PIPE
7	DOMESTIC WATER RISER TO O.H. TANK
8	FLUSHING WATER RISER TO O.H. TANK
10	750 ANTISIPHONAGE PIPE
11	DOMESTIC WATER SUPPLY BY BOOSTER PUMP
WB TO FT	320 WASTE PIPE
FD TO FT	500 WASTE PIPE
FT TO VERTICAL STACK	1000 WASTE PIPE
W.C. TO VERTICAL STACK	1000 SOIL PIPE
FD	FLOOR DRAIN (80x50mm)
FT	FLOOR TRAP (100x75mm)
UT	URNAL TRAP (100x75mm)
FOO	FLOOR CLEAN OUT
BV/BVF	BALL VALVE/BUTTER FLY VALVE
DWS	DOMESTIC WATER SUPPLY
FWS	FLUSHING WATER SUPPLY

GT GULLY TRAP (300x300mm)
CB CATCH BASIN (450x450mm)
SMH SEWER MANHOLE (800x900mm)


This is a "PROVISIONAL BUILDING PLAN"
approved only for the purpose of inviting
Objections from the general public

Checked and found ok for Public Health
(Internal) Service only subject to comments in
in forwarding letter No. 2737/35.DN. 22.12.23

Superintending Engineer (HQ)
for Chief Engineer-I
HSVP, Panchkula

S.NO.	TYPE	WIDTH	HEIGHT	CELL LEVEL	LINTEL LEVEL
DOOR					
1	D	2000	2400	+00	2400
2	D1	900	2400	+00	2400
3	D2	900	2400	+00	2400
4	D3	750	2300	+100	2400
5	D4	750	2400	+00	2400
6	D5	1200	2400	+00	2400
7	D6	800	2400	+00	2400
8	D7	1250	2400	+00	2400
9	GD1	2000	3000	+00	3000
10	GD2	1800	2400	+00	2400
FIRE DOOR					
1	FD	1200	2300	+100	2400
2	FD1	900	2300	+100	2400
3	FD2	2000	2400	+00	2400
DOOR + WINDOW					
1	LDW	AS PER ELEVATION	+150	4000	
WINDOW					
1	W	1000	2200	+200	2400
2	W1	2000	2800	+200	3000
3	W2	1500	2800	+200	3000
4	W3	2000	2200	+200	2400
VENTILATOR					
1	V	1200	300	+2100	2400

ARCHITECTS:-
C. P. KUKREJA ARCHITECTS
ASHIRWAD BUILDING
D-1, GREEN PARK,
NEW DELHI - 110018,
PHONE:- 26863953 FAX:- 26865770,
EMAIL:- cpk@cpkukreja.com

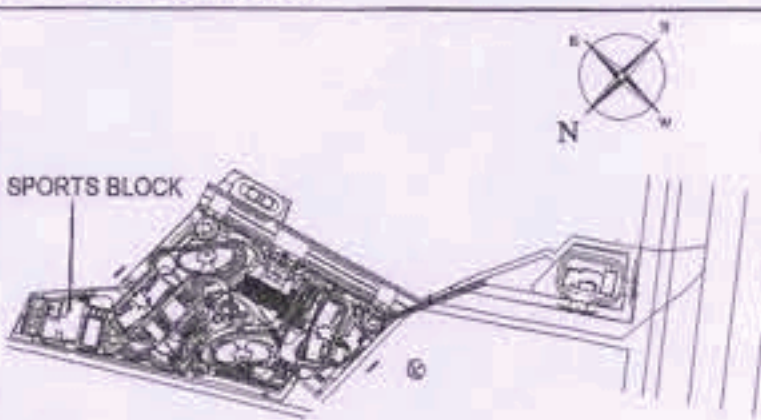

KEY PLAN
SUBMISSION DRAWINGS

REVISED BUILDING PLAN FOR GROUP
HOUSING COLONY BEING DEVELOPED,
OVER LAND ADMEASURING 12.356 ACRES
SITUATED IN SECTOR-2, GWAL PAHARI,
HARYANA, UNDER LICENSE NO. 98 of 2011
DATED 11.11.2011, BY ADANI
INFRASTRUCTURE AND DEVELOPERS
PRIVATE LIMITED.

OWNER'S SIGN	ARCHITECT'S SIGN
SCALE 1:100	DATE DECEMBER 2023
DRAWING TITLE SPORTS BLOCK FIRST FLOOR PLAN & TERRACE PLAN	
DRG. NO. 50/54	

