


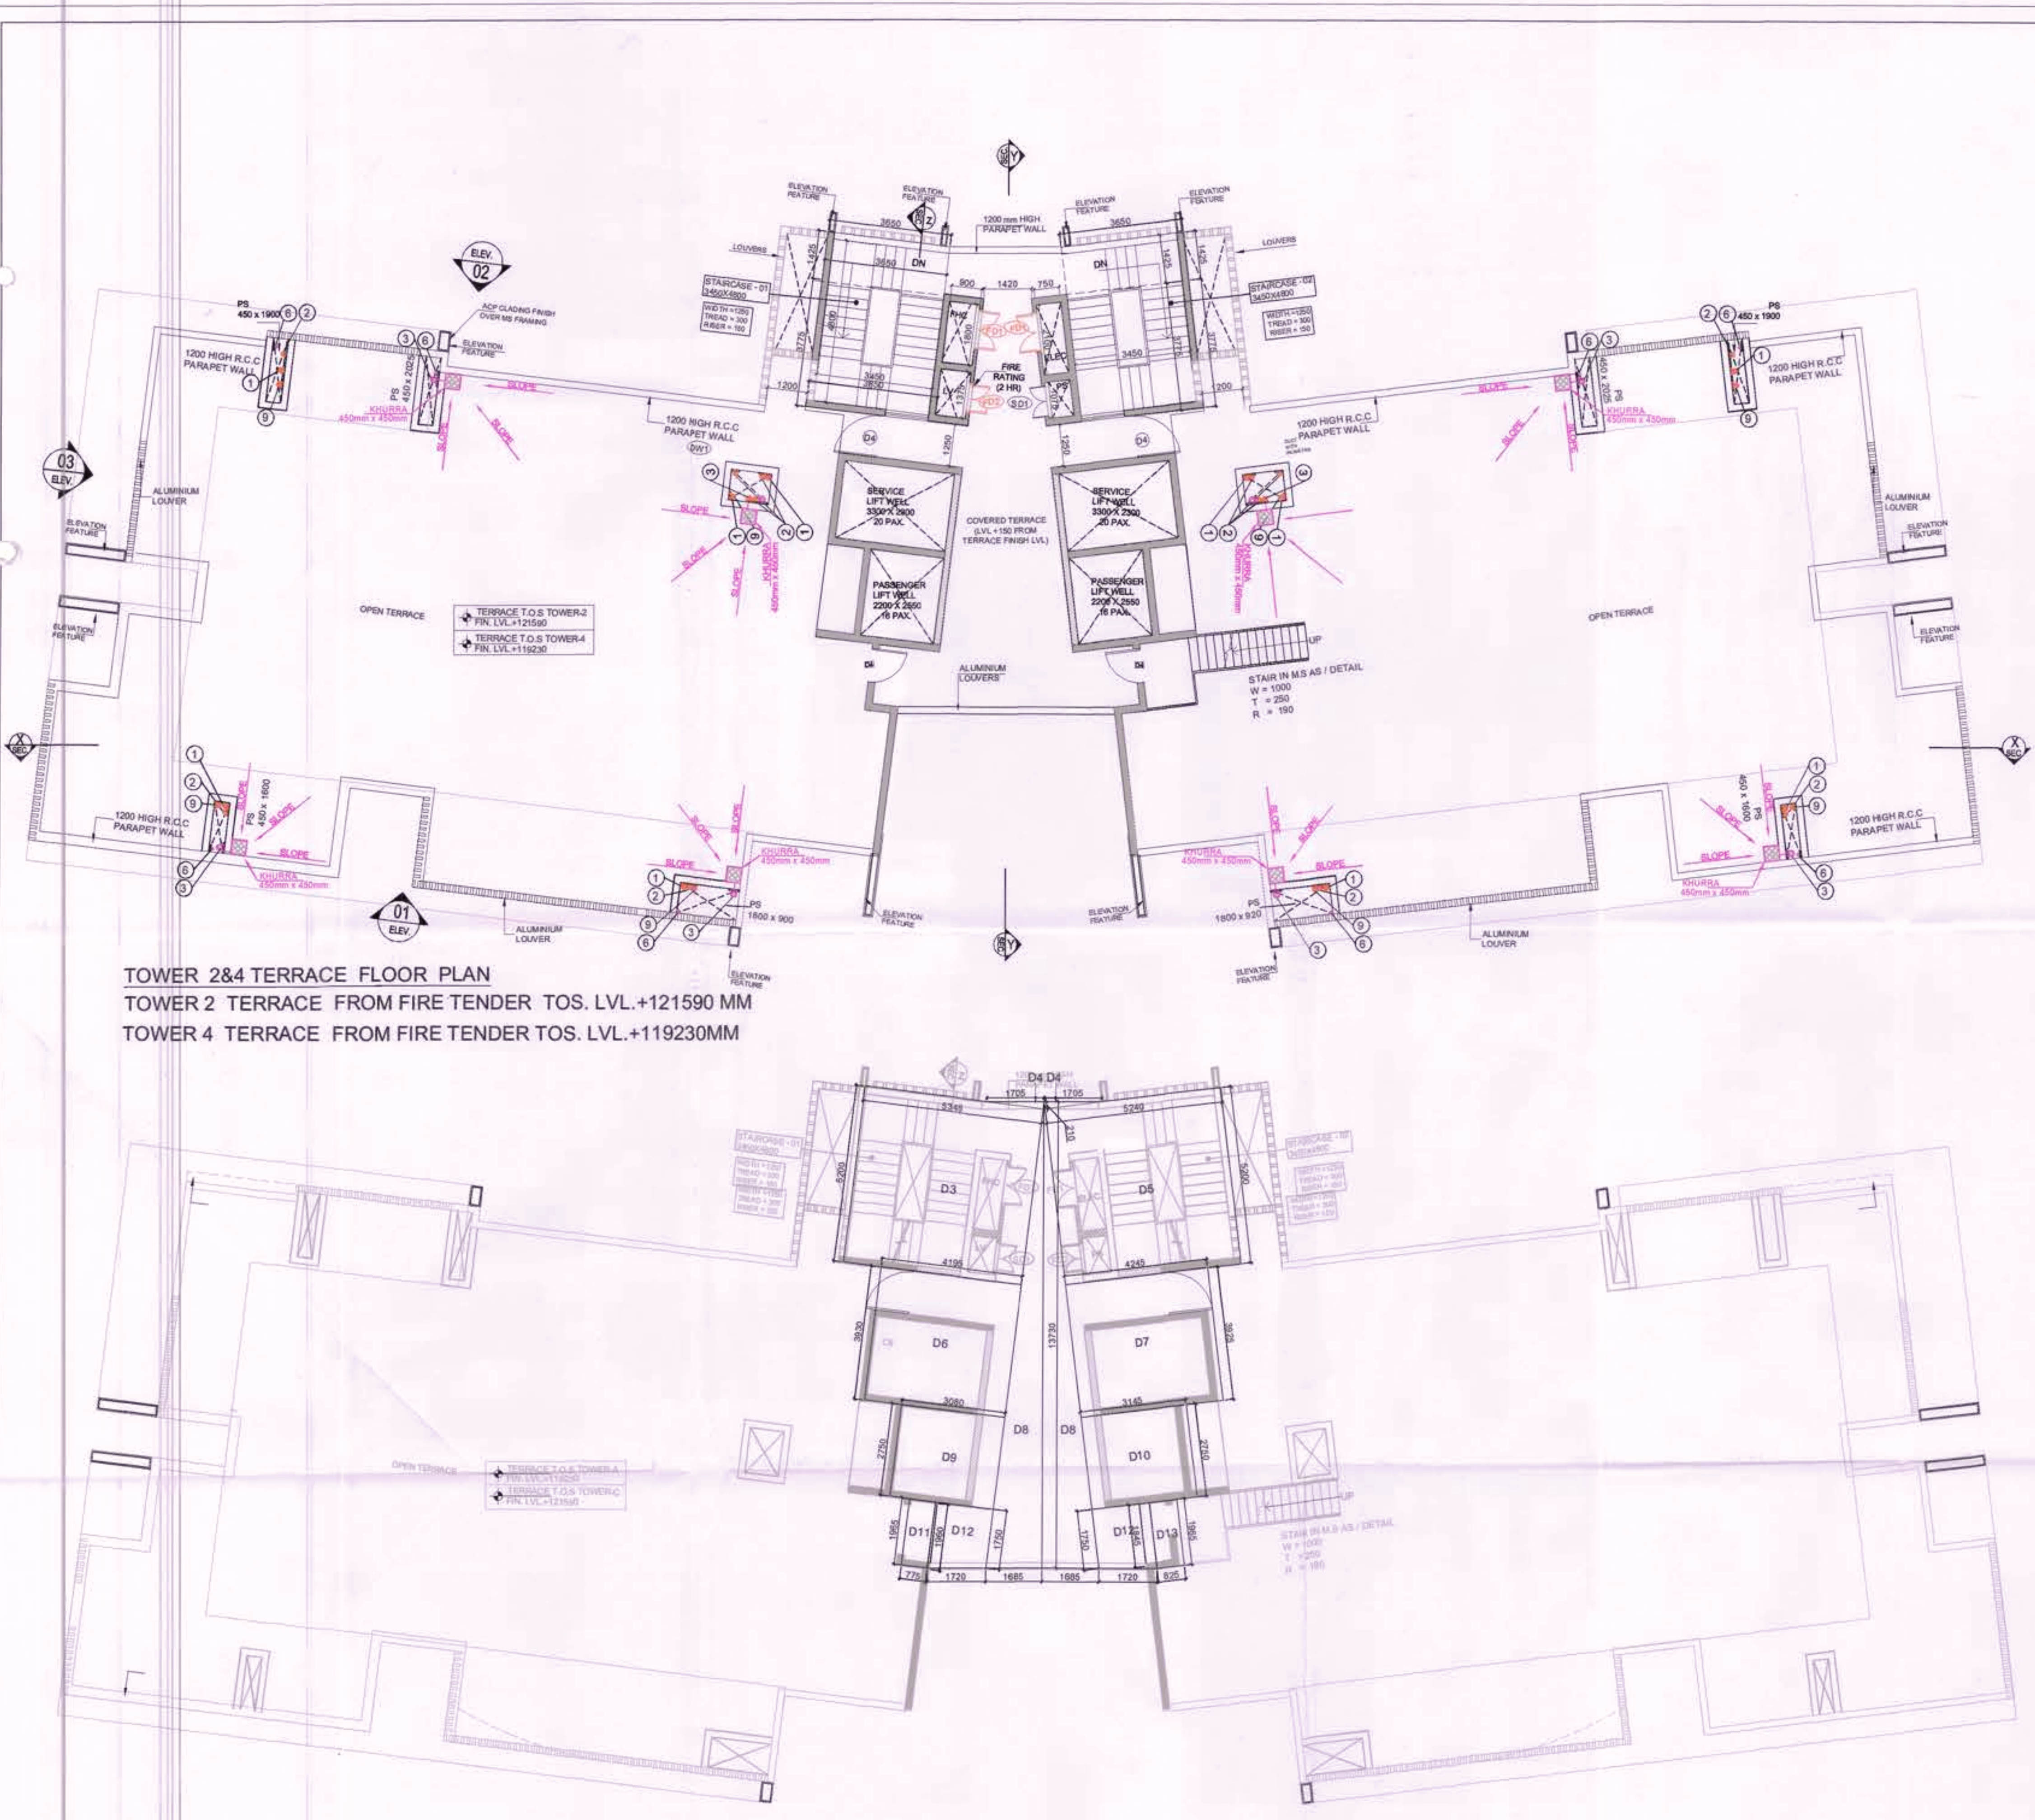

TOWER 2&4 TERRACE FLOOR PLAN
TOWER 2 TERRACE FROM FIRE TENDER TOS. LVL.+121590 MM
TOWER 4 TERRACE FROM FIRE TENDER TOS. LVL.+119230MM

TOWER 2 & 4 TERRACE FLOOR PLAN

SCHEDULE OF OPENING							
2 & 4 TOWER							
S.NO	DOOR	R	(H)	(W)	UNIT	LOCATION	RATING
FIRE DOORS							
1	FD	2000	2400	0	2400	BASMENT 02 & 01-MAIN ENTRY LIFT LOBBY	FIRE DOOR 2 HOUR
2	FD1	1200	2300	100	2400	BASMENT 02 TO 32nd FLOOR-ATC & ELEC SHAFT	FIRE DOOR 2 HOUR
3	FD2	1200	2300	100	2400	BASMENT 02 TO 32nd FLOOR-4V SHAFT	FIRE DOOR 2 HOUR
4	FD3	1250	2400	0	2400	BASMENT 02 & 01- STAIRCASE LOBBY	FIRE DOOR 2 HOUR
5	FD4	925	2400	0	2400	BASMENT 02 & 01- STAIRCASE LOBBY	FIRE DOOR 2 HOUR
6	FD5	1500	2400	0	2400	MAIN UNIT DOOR ONE-HR FIRE RATING	FIRE DOOR 2 HOUR
7	FDW1	2000	2400	0	2400	ENTRANCE LOBBY ONE-HR FIRE RATING	FIRE DOOR 2 HOUR
NON FIRE DOOR/WINDOW							
1	D1	1000	2400	0	2400	ALL UNIT FLOORS - BEDROOM & SERVANT RM.	
2	D2	800	2400	0	2400	BASMENT 01 & ALL UNIT FLOORS - TOILETS	
3	D3	1200	2400	0	2400	STILT TO ALL UNIT FLOORS - STAIR LOBBY	
4	D4	1250	2400	0	2400	ALL UNIT FLOORS - STAIR LOBBY	
5	D5	1500	2400	0	2400	ALL UNIT FLOORS - BEDROOM & SERVANT RM.	FIRE DOOR 1 HOUR
6	D4a	1800	2400	0	2400	BASMENT -2 TO 32nd FLOOR - STAIR & LIFT LOBBY	
7	DW1	1400	2400	0	2400	ALL UNIT FLOORS - KITCHEN	
SHAFT							
1	SD1	900	2300	100	2400	BASMENT 01 TO TERRACE FL. - PLUMBING SHAFT	
2	SD2	600	2300	100	2400	STILT TO TERRACE FL. - PLUMBING SHAFT	
WIND							
1	FW1	1365	2250	150	2400	BASMENT 02 & 01-LIFT LOBBY	
2	W1	700	1200	1200	2400	ALL UNIT FLOORS - SERVANT RM.	
FIXED							
1	SL1	4800	2400	0	2400	ALL UNIT FLOORS - LIVING ROOM	
2	SL2	4350	2400	0	2400	ALL UNIT FLOORS - MASTER BEDROOM-4 & BEDROOM -3	
3	SL3	3100	2400	0	2400	ALL UNIT FLOORS - LOUNGE	
4	SL4	2010	2400	0	2400	ALL UNIT FLOORS - MASTER BEDROOM -2	
5	SL5	2500	2400	0	2400	ALL UNIT FLOORS - DINING	
6	V1	750	1200	1200	2400	ALL UNIT FLOORS - TOILET-1, TOILET-2, TOILET-3	
7	OP1	600	1200	1200	2400	ALL UNIT FLOORS - POWDER TOILET	
8	OP	900	2400	900	2400	ALL UNIT FLOORS - DRESS -1, DRESS-3, DRESS-4	
9	OP1	1000	2400	600	2400	ALL UNIT FLOORS - KITCHEN	
10	LD1	1000	2400	0	2400	PASSENGER LIFT WEL	
11	LD2	900	2400	0	2400	SERVICE LIFT & FIRE LIFT	

9 NON FAR MUMTY & MACHINE ROOM						
DEDUCTIONS AREAS						
BLOCK NAME	NOS. OF BLOCK	FACTOR	LENGTH	WIDTH	AREA	UNITS
D3	1	1	5.345	5.200	27.794	SQM.
D4	2	0.5	1.705	0.210	0.358	SQM.
D5	1	1	5.240	5.200	27.248	SQM.
D6	1	1	4.195	3.930	16.486	SQM.
D7	1	1	4.245	3.925	16.662	SQM.
D8	2	0.5	1.685	13.730	23.135	SQM.
D9	1	1	3.080	2.750	8.470	SQM.
D10	1	1	3.145	2.750	8.649	SQM.
D11	1	1	0.775	1.960	1.519	SQM.
D12	2	0.5	(1.75+1.96)	1.720	6.381	SQM.
D13	1	1	0.825	1.965	1.621	SQM.
TOTAL					138.300	SQM.
PL						
TOTAL MUMTY & MACHINE ROOM NON FAR AREA= R					138.300	SQM.

- LEGEND:
- 1000 SOIL & VENT PIPE
 - 1000 WASTE & VENT PIPE
 - 1500 RAIN WATER PIPE
 - DOMESTIC WATER SUPPLY ON TAKE PIPE
 - FLUSHING WATER SUPPLY ON TAKE PIPE
 - 750 BALCONY DRAIN PIPE
 - DOMESTIC WATER RISER TO O.H. TANK
 - FLUSHING WATER RISER TO O.H. TANK
 - 750 ANTISIPHONAGE PIPE
 - DOMESTIC WATER SUPPLY BY BOOSTER PUMP
 - WB TO FT 320 WASTE PIPE
 - FD TO FT 500 WASTE PIPE
 - FT TO VERTICAL STACK 1000 WASTE PIPE
 - WC TO VERTICAL STACK 1000 SOIL PIPE
 - FD FLOOR DRAIN (80x50mm)
 - FT FLOOR TRAP (100x75mm)
 - FCD FLOOR CLEAN OUT
 - BV BAL VALVE
 - DWS DOMESTIC WATER SUPPLY
 - FWS FLUSHING WATER SUPPLY

This is a "PROVISIONAL BUILDING PLAN" approved only for the purpose of inviting Objections from the general public

DTP (HQ) S.T.P. (HQ) Member Secretary B.P.A.C. S.T.P. (Q) Member B.P.A.C. S.T.P. (R) Member B.P.A.C.

Checked and found ok for Public Health (Internal) Service only subject to comments in forwarding letter No. 273736, Dtd 22.12.23

Superintending Engineer (HQ) for Chief Engineer-I HSPV, Patancheru

TO BE READ WITH THIS OFFICE MEMO NO. 6681 DATED: 22.02.2024

ARCHITECTS:-
C. P. KUKREJA ARCHITECTS
ASHIRWAD BUILDING
D-1, GREEN PARK,
NEW DELHI - 110018,
PHONE:- 26863653 FAX:- 26865770,
EMAIL:- cpka@cjkukreja.com

KEY PLAN

SUBMISSION DRAWINGS

REVISED BUILDING PLAN FOR GROUP HOUSING COLONY BEING DEVELOPED, OVER LAND ADMEASURING 12.356 ACRES SITUATED IN SECTOR-2, GWAL PAHARI, HARYANA, UNDER LICENSE NO. 98 of 2011 DATED 11.11.2011, BY ADANI INFRASTRUCTURE AND DEVELOPERS PRIVATE LIMITED.

OWNER'S SIGN. ARCHITECT'S SIGN.

SCALE 1:100 DATE DECEMBER 2023

DRAWING TITLE
TERRACE FLOOR PLAN
TOWER - 2 (S+32) & TOWER- 4 (S+32)

DWG. NO. 14/54