


This is a "PROVISIONAL BUILDING PLAN" approved only for the purpose of inviting objections from the general public.

DTP (HQ) S.T.P. (HQ) Member Secretary B.P.A.C. S.T.P. (HQ) Member Secretary B.P.A.C. S.T.P. (HQ) Member Secretary B.P.A.C.

Consistent Architect DTP (HQ) Ram Avtar Bassi JD (HQ)

TO BE READ WITH THIS OFFICE MEMO NO.: 6681 DATED: 22.02.2024

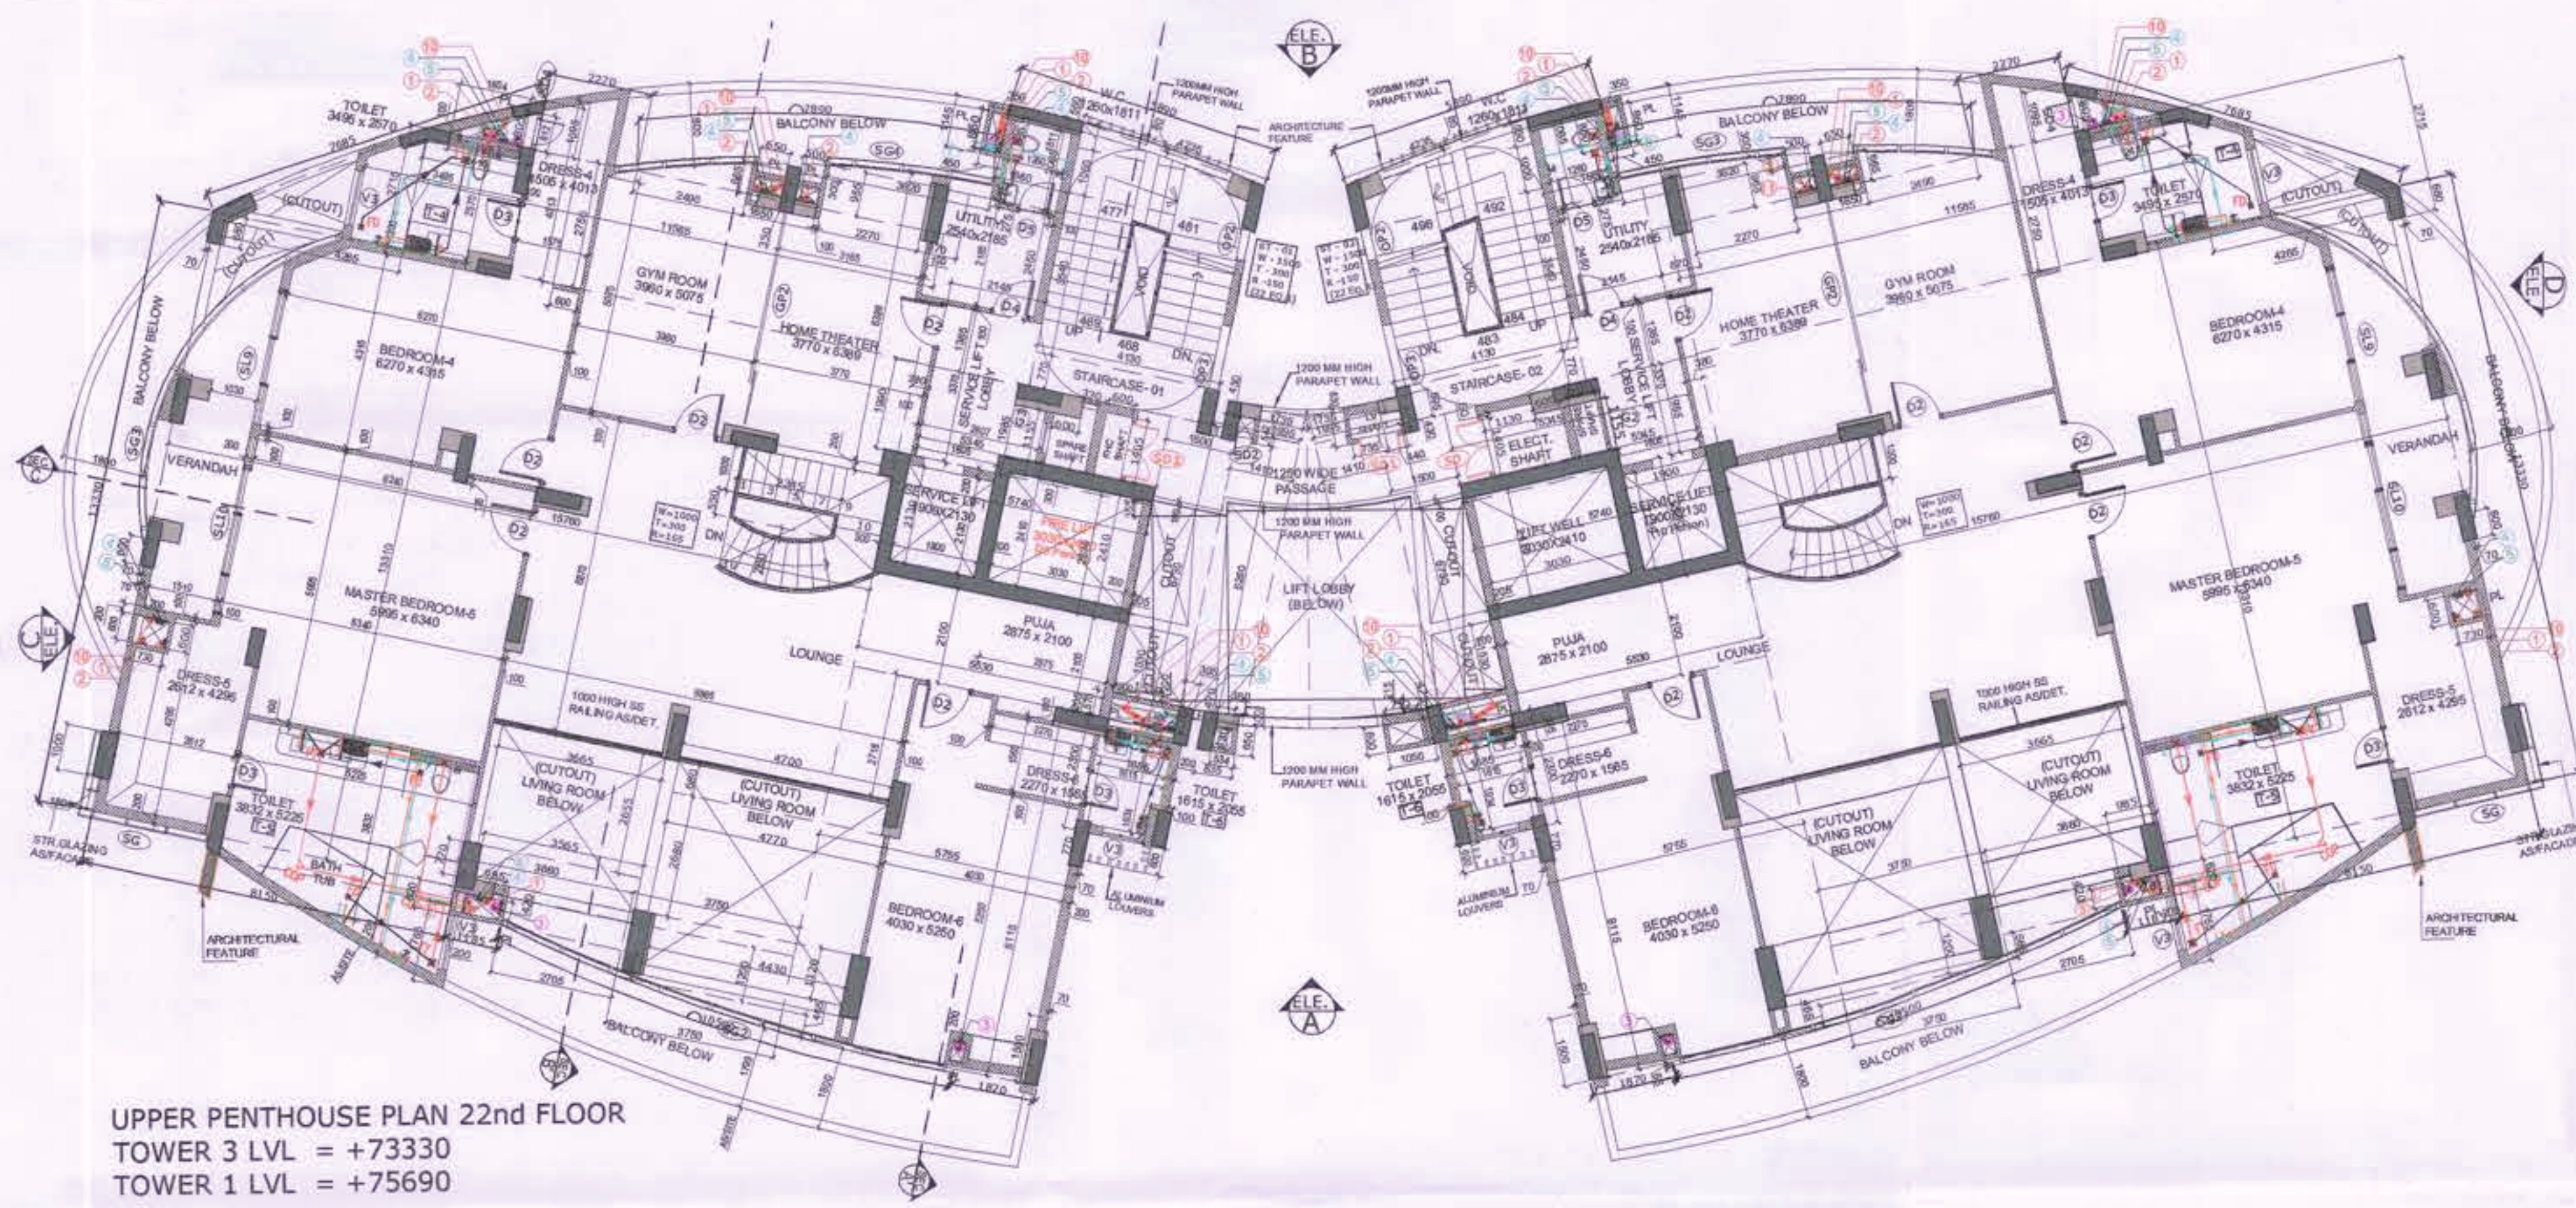


14	SINGLE UNIT FAR AREA DETAIL ON UPPER PENTHOUSE (22nd FLOOR)								
BLOCK NAME		NO. OF BLOCK	ADDITIONAL AREA A		LENGTH	WIDTH	AREA	UNITS	
		SAME AS LOWER PENTHOUSE FLOOR = Q					344.000 SQM.	V	
15	DEDUCTION B (CUTOUT AREA)								
BLOCK NAME		NO. OF BLOCK	FACTOR	LENGTH	WIDTH	AREA	UNITS		
		SAME AS LOWER PENTHOUSE FLOOR = Q					344.000 SQM.	V	
C1	1	1	0.350	0.680	0.360	0.245 SQM.			
C2	1	6.5	1.800	0.800	0.727 SQM.				
C3	1	1	0.030	0.300	0.090 SQM.				
C4	1	1	0.000	0.300	0.175 SQM.				
C5	1	1	0.700	0.600	0.434 SQM.				
C6	1	1	0.680	0.400	0.272 SQM.				
C7	1	1	2.340	0.100	1.360 SQM.				
C10	1	0.75	2.340	0.200	0.640 SQM.				
C11	1	1	3.660	2.600	8.731 SQM.				
C12	1	1	3.460	0.770	2.665 SQM.				
C13	1	1	4.700	0.680	3.196 SQM.				
C14	1	1	4.770	2.680	12.784 SQM.				
C15	1	1	4.430	1.130	4.980 SQM.				
TOTAL							37.481	W	
TOTAL FAR OF UPPER PENTHOUSE = Y+X							306.524 SQM.	X	
16	CIRCULATION FAR AREA ON UPPER PENTHOUSE								
BLOCK NAME		NO. OF BLOCK	ADDITIONAL AREA A		LENGTH	WIDTH	AREA	UNITS	
		SAME AS LOWER PENTHOUSE FLOOR = Q					344.000 SQM.	V	
AB	2	1	0.140	1.360	5.842 SQM.				
AC	2	1	5.340	1.680	11.255 SQM.				
AD	1	1	3.160	0.610	30.187 SQM.				
AE	1	1	1.300	0.730	90.180 SQM.				
AF	2	1	1.410	6.260	17.653 SQM.				
AG	2	0.5	1.510	0.950	10.537 SQM.				
AH	1	1	1.950	0.880	1.167 SQM.				
AI	1	1	1.730	0.280	1.024 SQM.				
AJ	1	1	PLRUE AREA		0.280 SQM.				
AL	2	1	6.920	0.270	8.282 SQM.				
AM	1	1	9.200	0.810	0.375 SQM.				
AN	1	1	1.050	0.800	0.640 SQM.				
AP	1	1	0.835	0.600	0.543 SQM.				
TOTAL							109.965 SQM.	Y	
17	DEDUCTION B (CUTOUT AREA)								
BLOCK NAME		NO. OF BLOCK	FACTOR	LENGTH	WIDTH	AREA	UNITS		
		SAME AS LOWER PENTHOUSE FLOOR = Q					344.000 SQM.	V	
C1	1	1	0.600	1.150	0.693 SQM.				
C2	1	1	0.200	1.400	0.484 SQM.				
C3	1	1	0.800	1.400	0.843 SQM.				
C10	2	1	1.900	2.100	8.694 SQM.				
C11	2	1	3.000	2.410	14.605 SQM.				
C12	2	1	1.510	0.410	1.419 SQM.				
C13	2	1	0.400	0.400	0.320 SQM.				
C14	1	1	0.730	0.530	0.388 SQM.				
C15	1	1	0.440	0.430	0.199 SQM.				
C16	1	1	1.150	1.400	1.588 SQM.				
C17	2	1	0.600	1.150	1.368 SQM.				
C18	1	1	5.250	0.120	21.471 SQM.				
C19	2	0.5	0.910	0.17	3.765 SQM.				
C20			PLRUE AREA		1.360 SQM.				
C21	1	0.5	0.3	1.800	0.243 SQM.				
C22	1	1	1.630	1.400	8.308 SQM.				
C23	1	0.5	1.3	1.250	0.163 SQM.				
C24			PLRUE AREA		0.420 SQM.				
C25	1	0.5	1.800	1.300	0.670 SQM.				
C26	1	0.5	0.210	0.800	0.089 SQM.				
C27	1	0.5	0.21	0.910	0.081 SQM.				
C28	1	0.710	0.470	0.340 SQM.					
C29	1	1	0.360	0.430	0.163 SQM.				
C30	TOTAL							65.174 SQM.	Z
TOTAL CIRCULATION FAR AREA ON UPPER PENTHOUSE = Y+X							44.791 SQM.	AA	
18	NON FAR AREA ON UPPER PENTHOUSE CIRCULATION AREA (22nd FLOOR)								
BLOCK NAME		NO. OF BLOCK	FACTOR	LENGTH	WIDTH	AREA	UNITS		
		SAME AS LOWER PENTHOUSE FLOOR = Q				46.894 SQM.	AB		

TOTAL FAR AREA				
SINGLE UNIT FAR AREA	NO. OF UNITS / FLOORS	UNITS FAR AREA	CIRCULATION TOTAL FAR AREA	TOTAL FAR AREA
306.524	2	613.048	44.791	657.839

1 & 3 TOWER									
SL. NO.	DOOR NAME	(W)	(D)	QTY	UNITS	LOCATION	TYPE	BATH	
1	D1	1000	2000	2	2000	BASEMENT TO 1ST FLOOR	DOOR	1	DOOR
2	D2	1000	2000	2	2000	BASEMENT TO 1ST FLOOR	DOOR	1	DOOR
3	D3	1000	2000	2	2000	BASEMENT TO 1ST FLOOR	DOOR	1	DOOR
100	D100	1000	2000	2	2000	BASEMENT TO 1ST FLOOR	DOOR	1	DOOR

ARCHITECTS:- C. P. KUKREJA ARCHITECTS ASHIRWAD BUILDING D-1, GREEN PARK, NEW DELHI - 110016, PHONE:- 26863953 FAX:- 26865770, EMAIL-cpk@cpkukreja.com

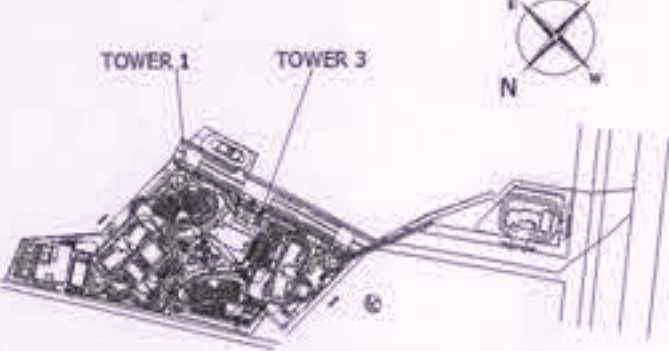

SUBMISSION DRAWINGS

REVISED BUILDING PLAN FOR GROUP HOUSING COLONY BEING DEVELOPED, OVER LAND MEASURING 12.356 ACRES SITUATED IN SECTOR-2, GWAL PAHARI, HARYANA, UNDER LICENSE NO. 98 OF 2011 DATED 11.11.2011, BY ADANI INFRASTRUCTURE AND DEVELOPERS PRIVATE LIMITED.

OWNER'S SIGN. ARCHITECT'S SIGN.

SCALE: 1:100 DATE: DECEMBER 2023

DRAWING TITLE: UPPER PENTHOUSE FLOOR PLAN (22nd FLOOR) & AREA DIAGRAM TOWER - 1 & 3

DRG. NO. 29a/54

UPPER PENTHOUSE PLAN 22nd FLOOR AREA DIAGRAM

Checked and found ok for Public Health (Internal) Service only subject to comments in forwarding letter No. 27378 Dtd 28/12/23
Superintending Engineer (HQ) for Chief Engineer-I HSNP, Panchkula