

NOTES >

- VAV System is being provided.
- 1. Radiant heating and cooling systems are being provided.
- 2. All mechanical equipment shall be provided with proper vibration isolation.
- 3. All electrical installations shall be as per relevant code.
- 4. Fire fighting provisions shall be as per relevant code.
- 5. All fire fighting installations shall be as per relevant code.
CLUB	DOOR/ WINDOW	WIDT H	HEIGHT	UNITE L	SILL	UNIT L
D01	1800	3400	-	3400	-	3400
D02	750	2150	-	2150	-	2150
D03	1000	2150	-	2150	-	2150
D04	600	1850	300	2150	-	2150
D05	1800	2150	-	2150	-	2150
D06	800	2150	-	2150	-	2150
D07	0	0	0	0	0	0
D08	4850	3400	-	3400	-	3400
D09	1000	1300	1200	2500	-	2500
D10	0	0	0	0	0	0
D11	4800	3700	-	3700	-	3700
D12	4800	2800	600	3400	-	3400
D13	2400	3700	-	3700	-	3700
D14	2400	2500	1200	3700	-	3700
D15	2000	3700	-	3700	-	3700
D16	2400	2800	600	3400	-	3400
D17	2000	2800	600	3400	-	3400
D18	2400	2200	1200	3400	-	3400

SEVENTH FLOOR AREA CALCULATION

S.NO.	LENGT (MM)	WIDTH (MM)	NO.	AREA(SQ. M.)
1	4480	1410	1	3.158
2	4480	0950	1	4.256
3	22120	4180	1	50.662
4	6260	3970	1	24.852
5	1380	1800	1	2.594
6	1380	0800	1	0.552
7	14750	8500	1	130.538
8	4000	5910	1	23.640
9	9528	6865	1	65.410
10	9530	5540	1	26.598
11	17700	13000	1	594.720
12	4000	8230	1	22.920
13	14750	11200	1	165.200
14	15985	8970	1	70.893
15	3790	1115	1	2.113
16	1150	1592	1	1.831
17	1150	0945	1	0.371
18	1625	1380	1	1.121
19	2800	3175	1	9.063
20	16500	12450	1	535.425
TOTAL ADDITIONS (A)				1745.217

DEDUCTION	A	8.600	6.200	2	106.640
A	B	0.900 <td>0.680<td>2</td><td>1.324</td></td>	0.680 <td>2</td> <td>1.324</td>	2	1.324
C	C	0.900 <td>1.170<td>2</td><td>2.106</td></td>	1.170 <td>2</td> <td>2.106</td>	2	2.106
D	D	2.510 <td>1.950<td>2</td><td>9.789</td></td>	1.950 <td>2</td> <td>9.789</td>	2	9.789
E	E	0.600 <td>1.060<td>2</td><td>1.272</td></td>	1.060 <td>2</td> <td>1.272</td>	2	1.272
F	F	3.020 <td>3.020<td>1</td><td>4.560</td></td>	3.020 <td>1</td> <td>4.560</td>	1	4.560
G	G	2.090 <td>2.090<td>1</td><td>2.184</td></td>	2.090 <td>1</td> <td>2.184</td>	1	2.184
H	H	1.800 <td>0.750<td>1</td><td>1.350</td></td>	0.750 <td>1</td> <td>1.350</td>	1	1.350
I	I	7.800 <td>5.700<td>1</td><td>44.460</td></td>	5.700 <td>1</td> <td>44.460</td>	1	44.460
J	J	2.750 <td>1.900<td>1</td><td>5.225</td></td>	1.900 <td>1</td> <td>5.225</td>	1	5.225
K	K	0.900 <td>2.050<td>2</td><td>3.690</td></td>	2.050 <td>2</td> <td>3.690</td>	2	3.690
DEDUCTION (B)					182.500
F.A.R.= COVERED AREA (A) - DEDUCTION (B)					1569.216

REVISIONS

NO.	DATE	DESCRIPTION	BY	CHKD.
1	10/10/2023	ISSUED FOR PERMIT	AD	AP
2	10/10/2023	REVISIONS	AD	AP
3	10/10/2023	REVISIONS	AD	AP
4	10/10/2023	REVISIONS	AD	AP
5	10/10/2023	REVISIONS	AD	AP
6	10/10/2023	REVISIONS	AD	AP
7	10/10/2023	REVISIONS	AD	AP
8	10/10/2023	REVISIONS	AD	AP
9	10/10/2023	REVISIONS	AD	AP
10	10/10/2023	REVISIONS	AD	AP

REVISED BUILDING PLAN OF GROUP HOUSING PROJECT (RESIDENTIAL) FOR THE PLOT NO. 10 OF 2010 DATED 10/10/2023. THE PROJECT IS BEING DEVELOPED BY GEORGE VESTAMARK LLP.

COMMUNITY BUILDING SEVENTH FLOOR

DRG. NO. M-COMM B-2-1

SCALE: 1:100

DATE: 10/10/2023


DESIGN: VESTAMARK LLP

OWNERS SIGN: *[Signature]*

ARCHITECTS SIGN: *[Signature]*


Authorised Signatory

1500mm Expansion Joint

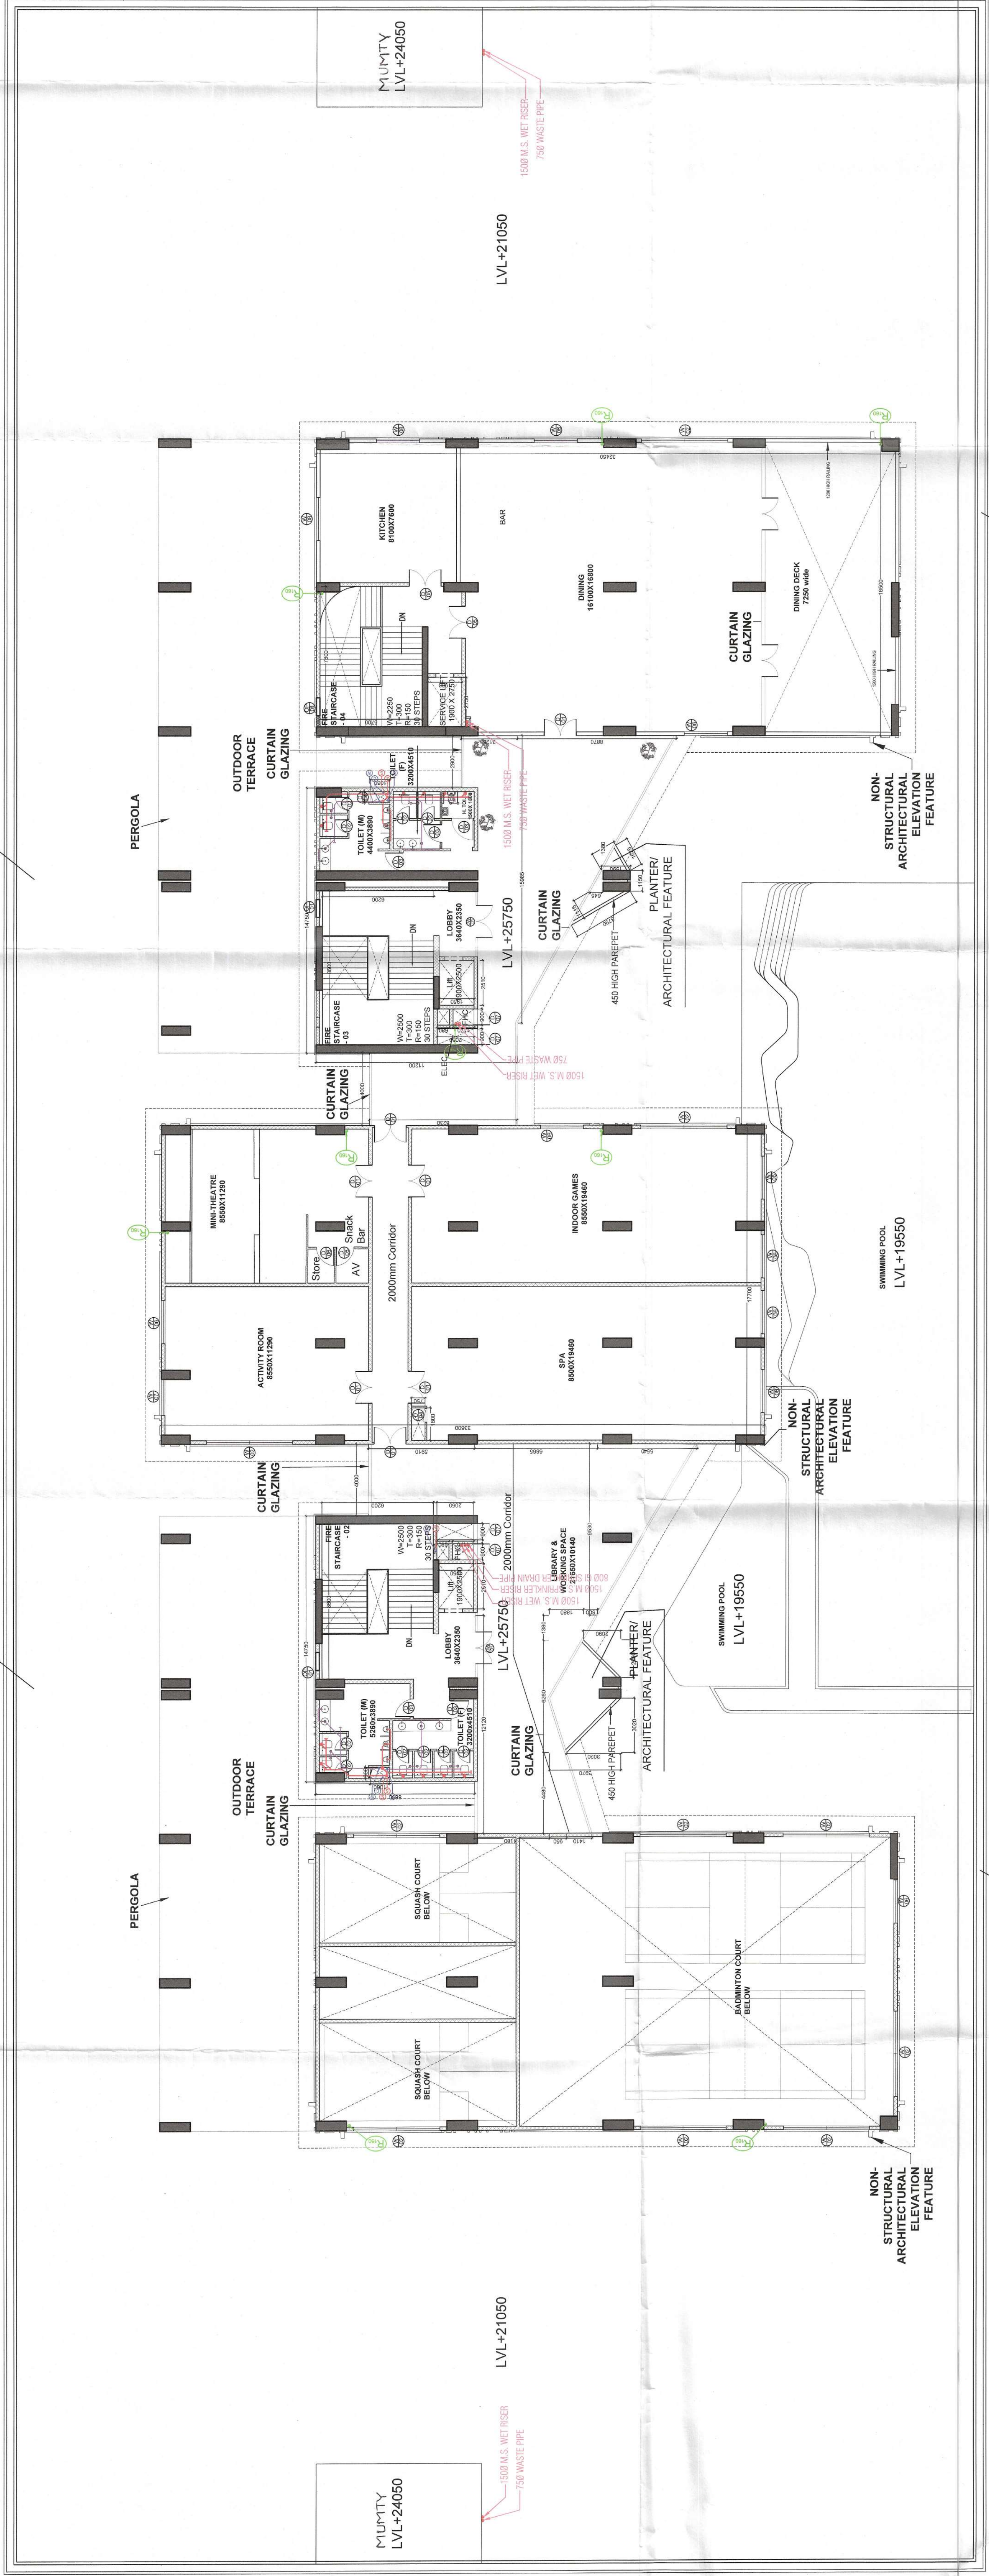

PLANTER/ ARCHITECTURAL FEATURE

COMMUNITY BUILDING, SEVENTH FLOOR PLAN
SCALE 1:150

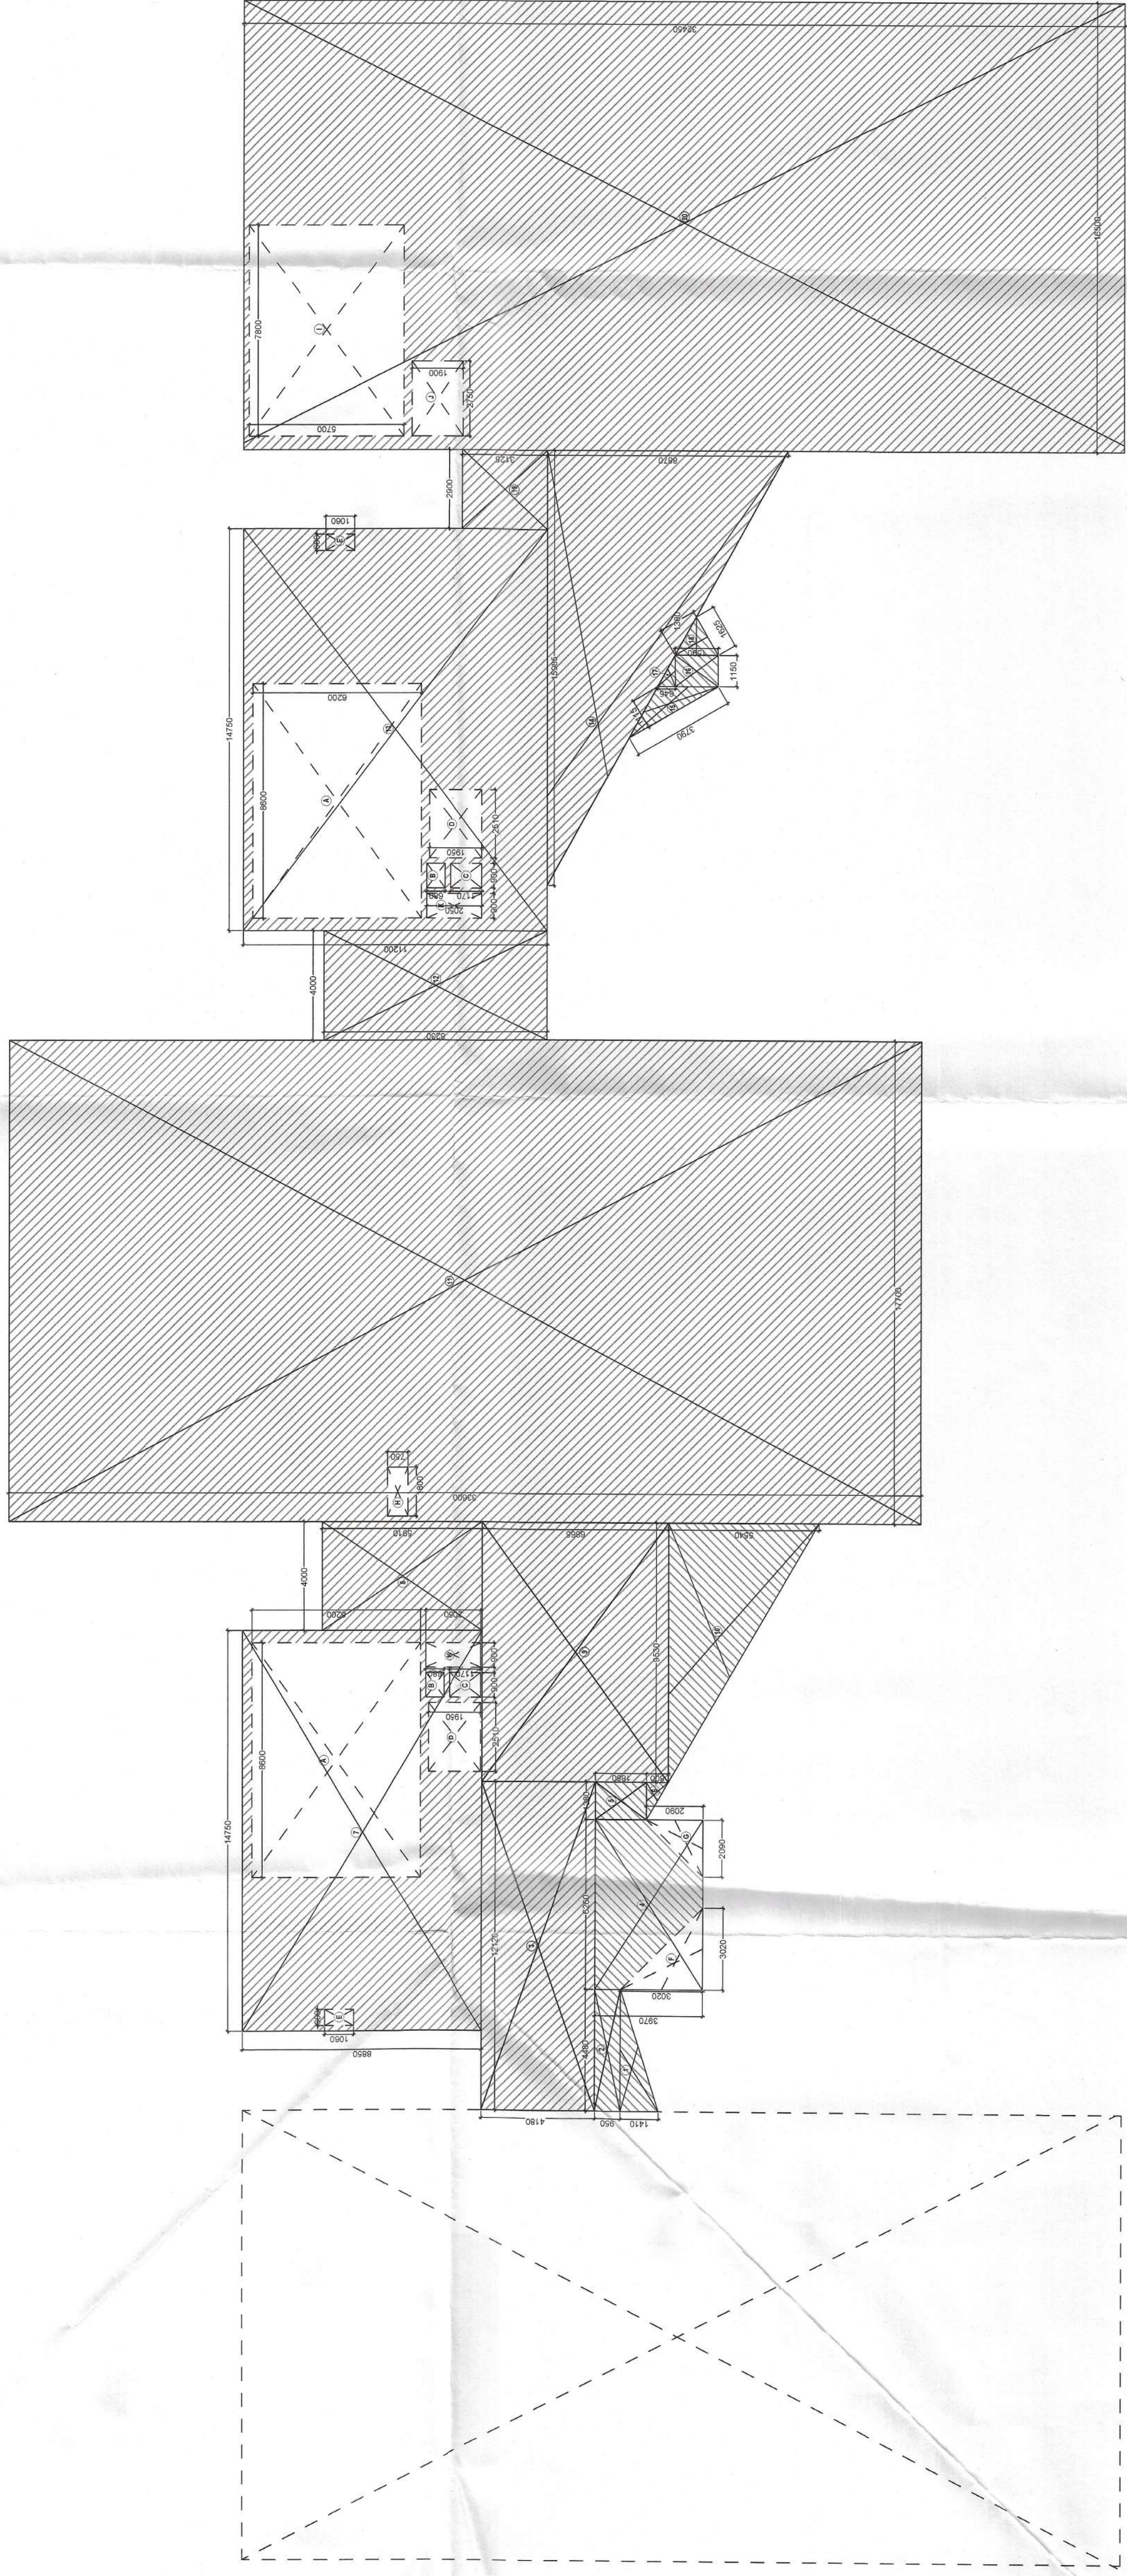

COMMUNITY BUILDING, SEVENTH FLOOR AREA
DIAGRAM
SCALE 1:150

SEVENTH FLOOR: OCCUPANCY CALCULATION		
Dining	270 SQM/ 1.8 = 150	
Dining Deck	116 SQM/ 1.8 = 64	
Spa	116 SQM/ 1.4 = 119	
Indoor Games	116 SQM/ 1.4 = 119	
Salon	96 SQM/ 1.4 = 69	
Mini-Theatre	11 (Fixed Seats) X 1.2 = 14	
TOTAL 1 = 555		
Common Areas	710 SQM/ 6 = 118	
TOTAL 2 = 653		

Checked and found to be in order. Health (Urban) and safety (Urban) subject to comments in the drawing. (Letter No. 151383, D1, 2, 3, 4,