

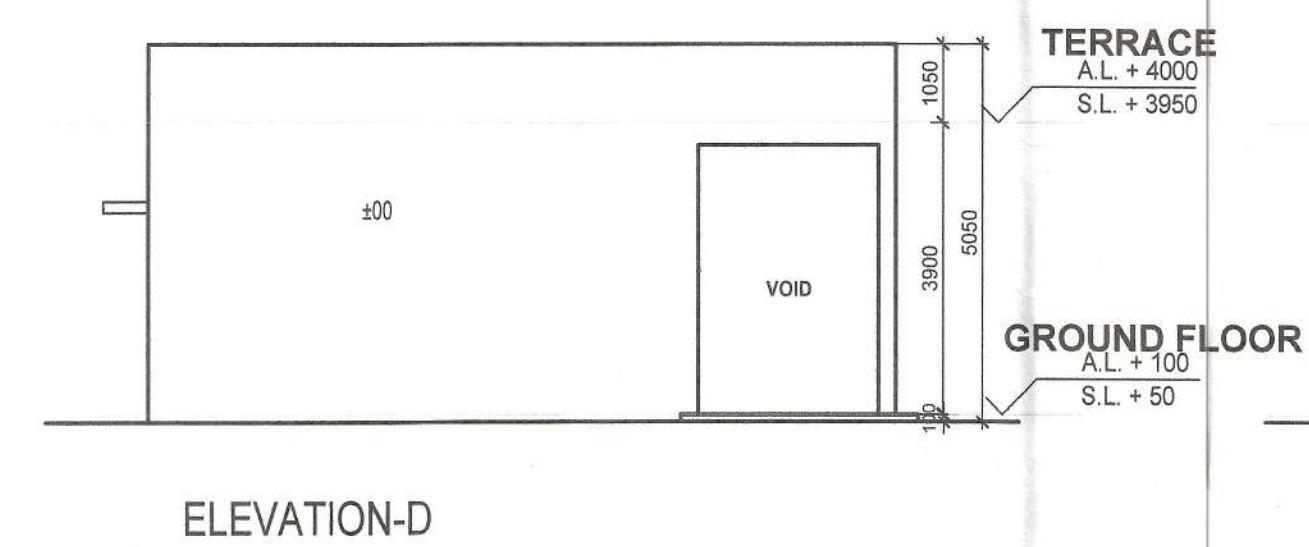
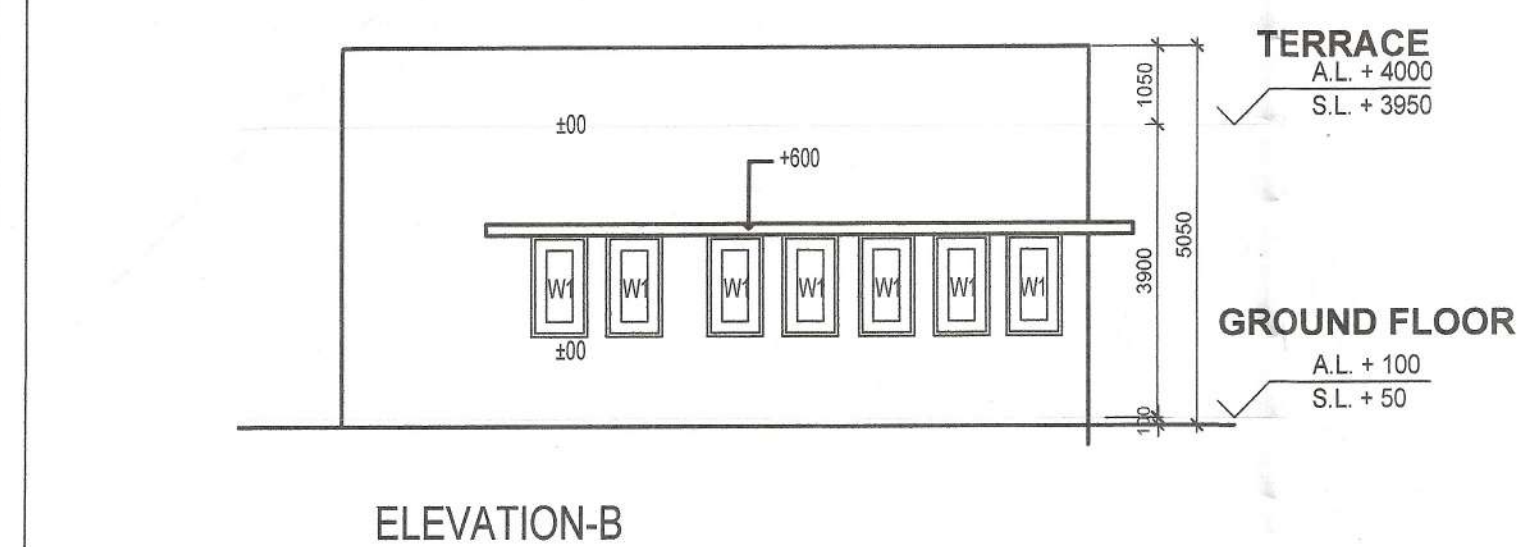
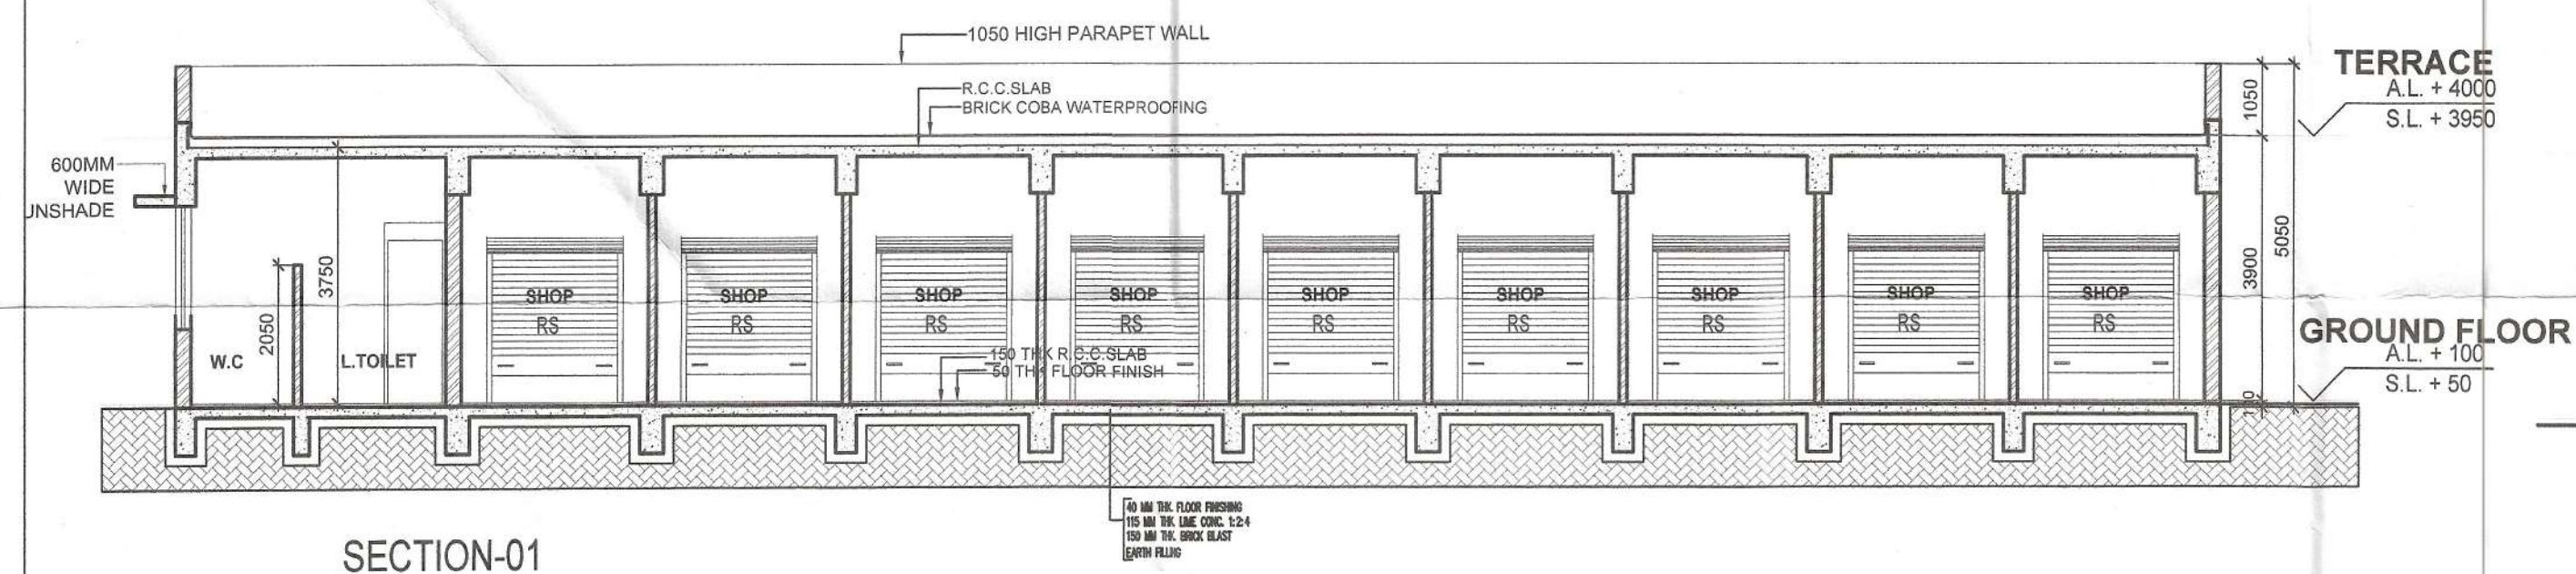
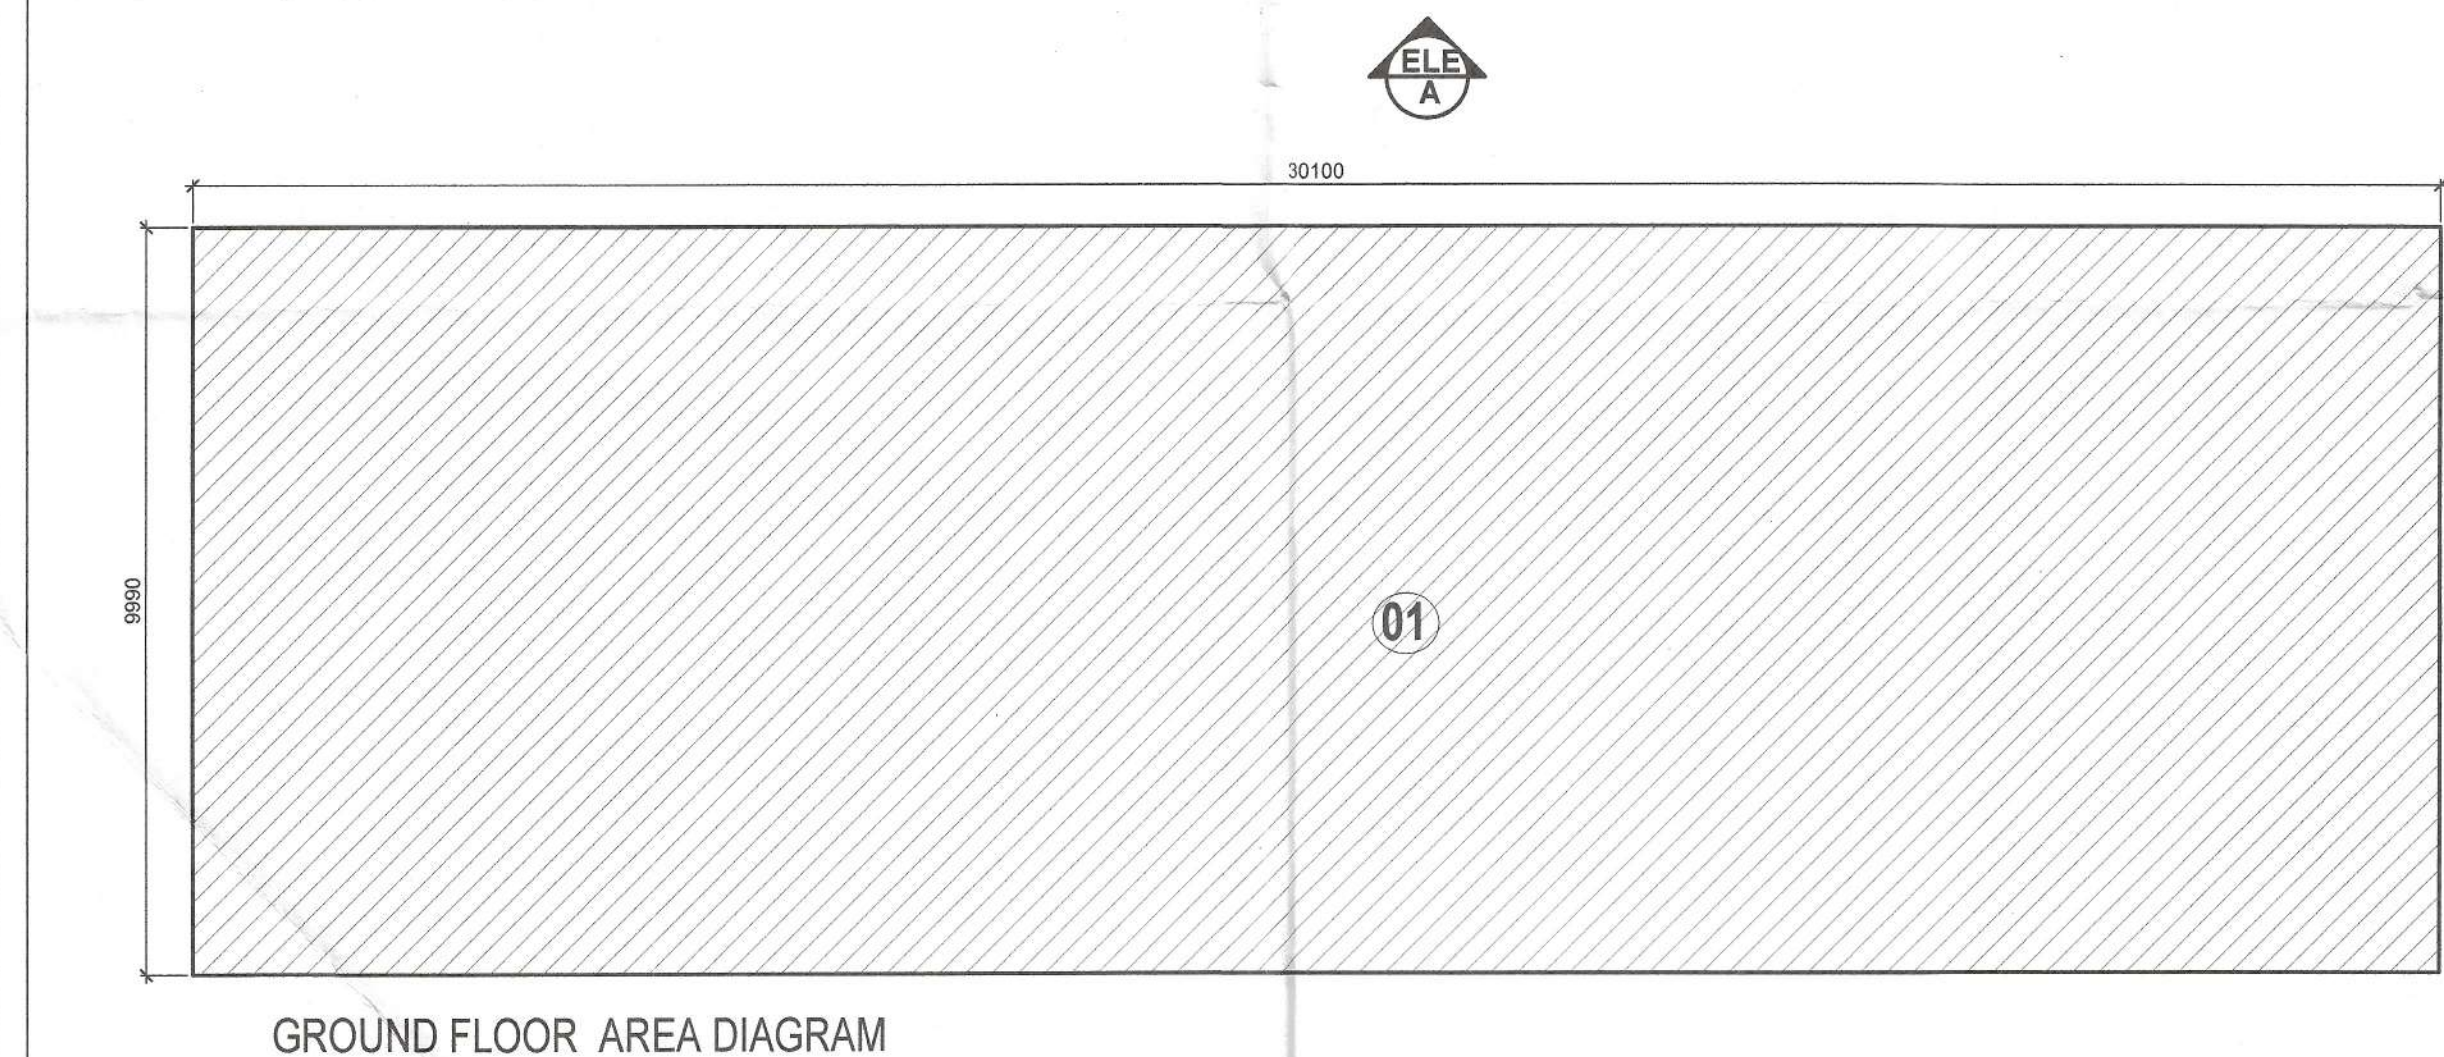



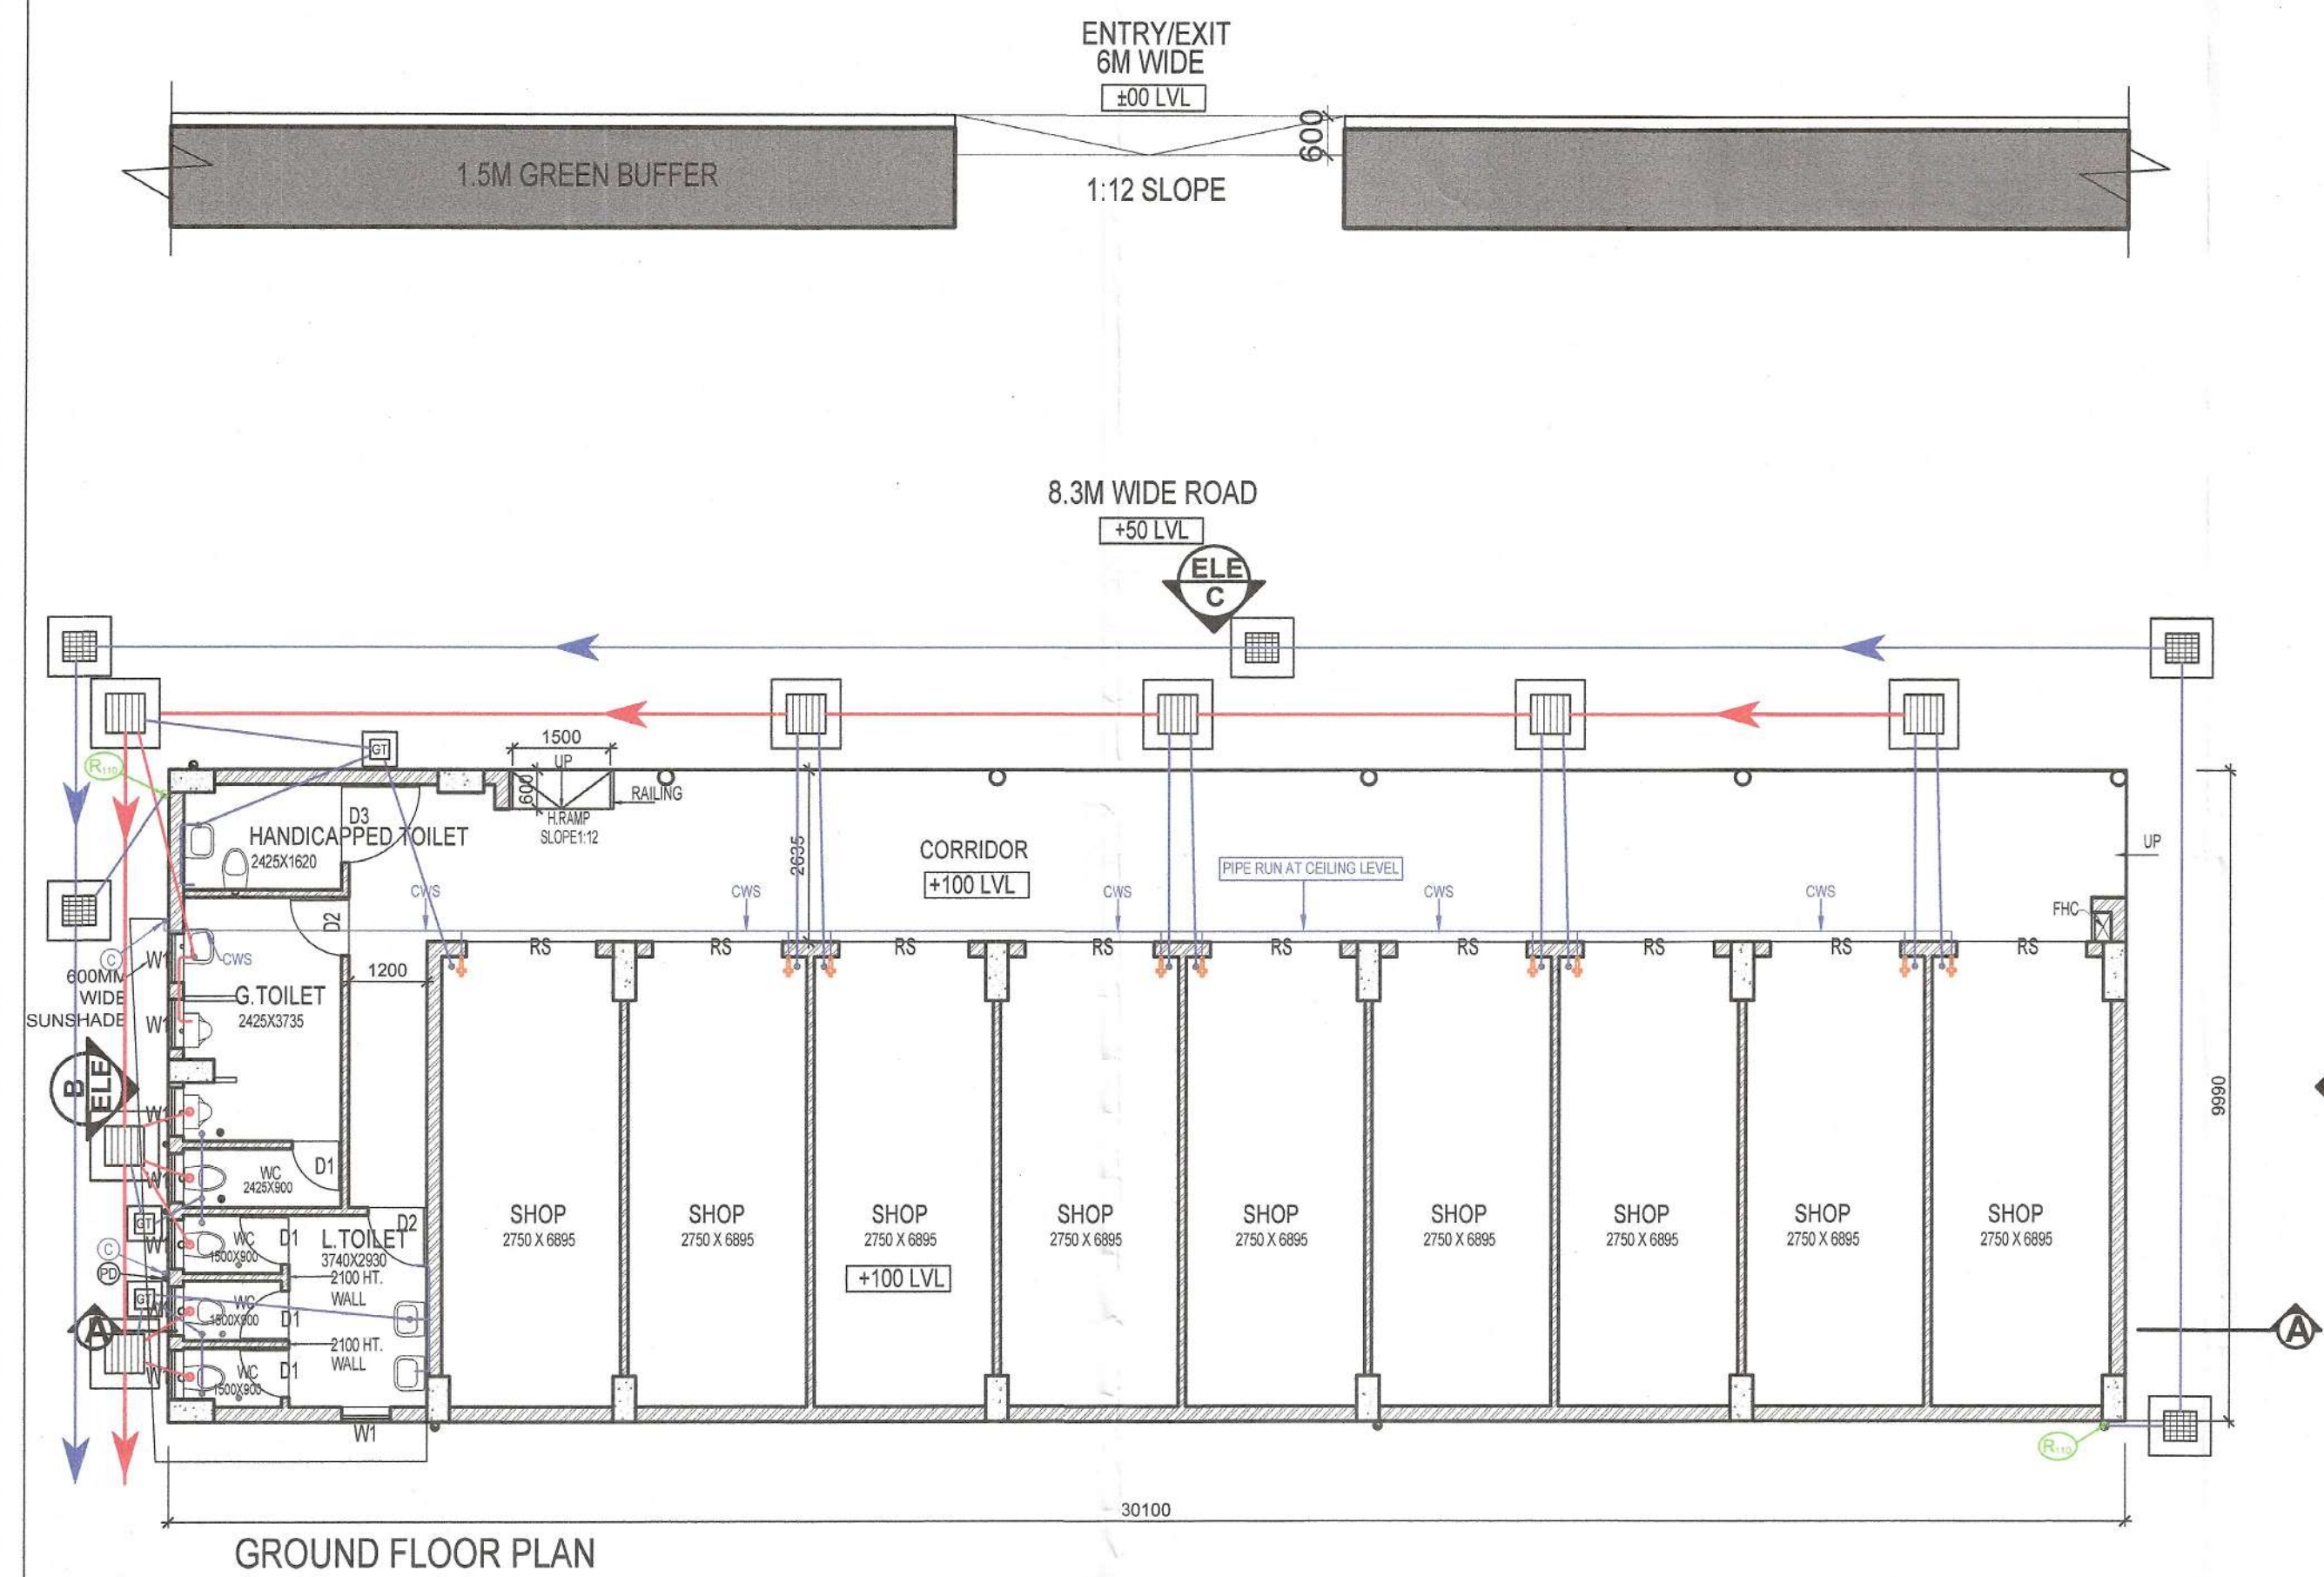


SANCTIONED
TO BE READ WITH THIS OFFICE
MEMO NO.:
DATED:

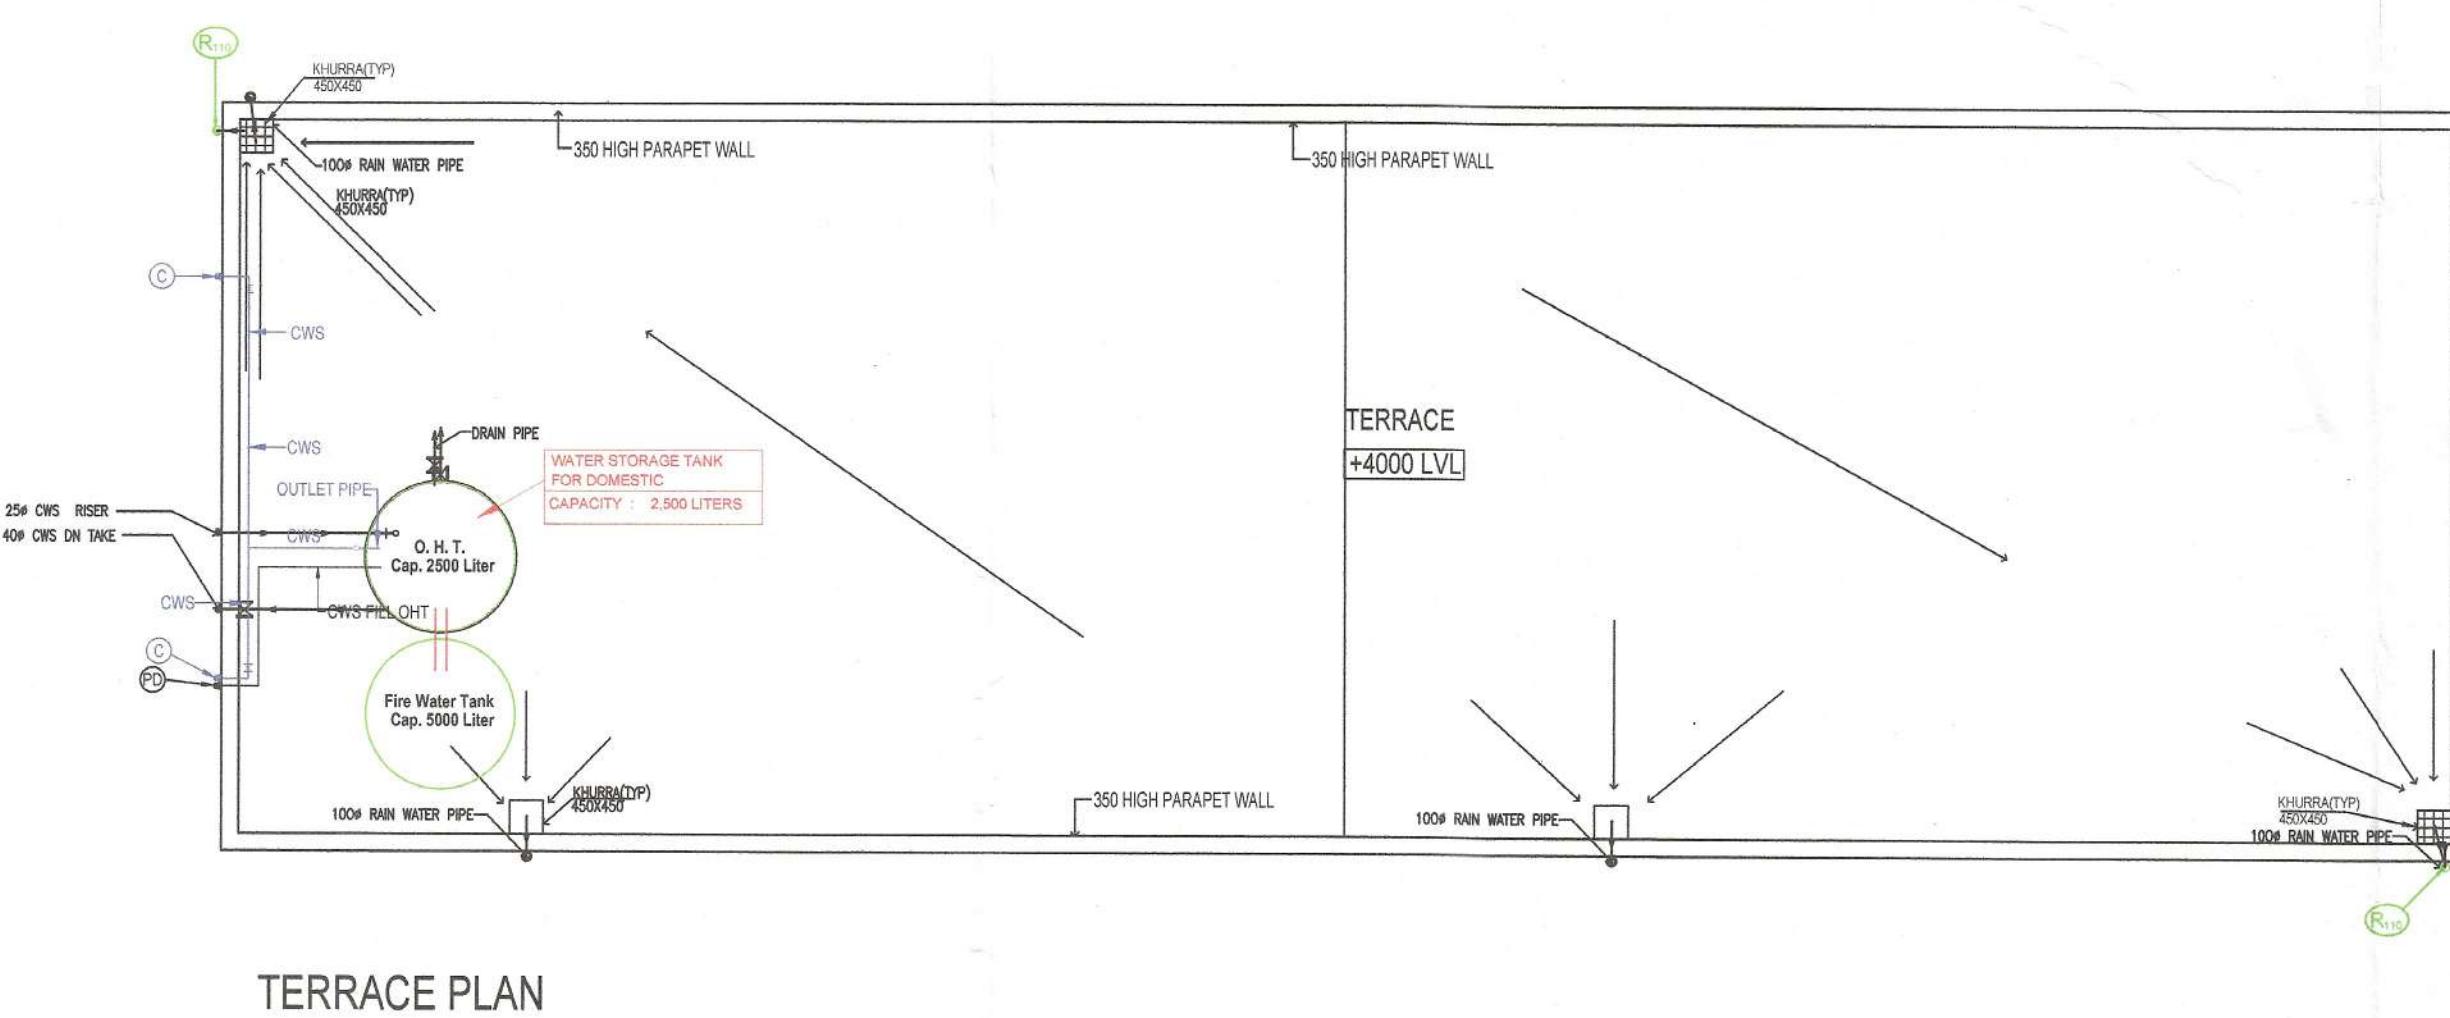

SR.NO.	NAME	SIZE	CILL. LVL.	LINTEL LVL.
1.	D1	750 X 2100	±00	+2100
2.	D2	900 X 2100	±00	+2100
3.	D3	1200 X 2100	±00	+2100
4.	RS	2000 X 2500	±00	+2500
5.	W/PV	750 X 1350	+1350	+2500

GROUND FLOOR AREA CALCULATION				
S.NO.	LENGTH(M)	WIDTH(M)	NO.	AREA(SQ.M.)
COVERED AREA				
1	30.100	9.990	1	300.699
TOTAL ADDITIONS (A)				300.699
F.A.R= COVERED AREA (A) - DEDUCTION (B)				300.699
NET GROUND COVERAGE				300.699

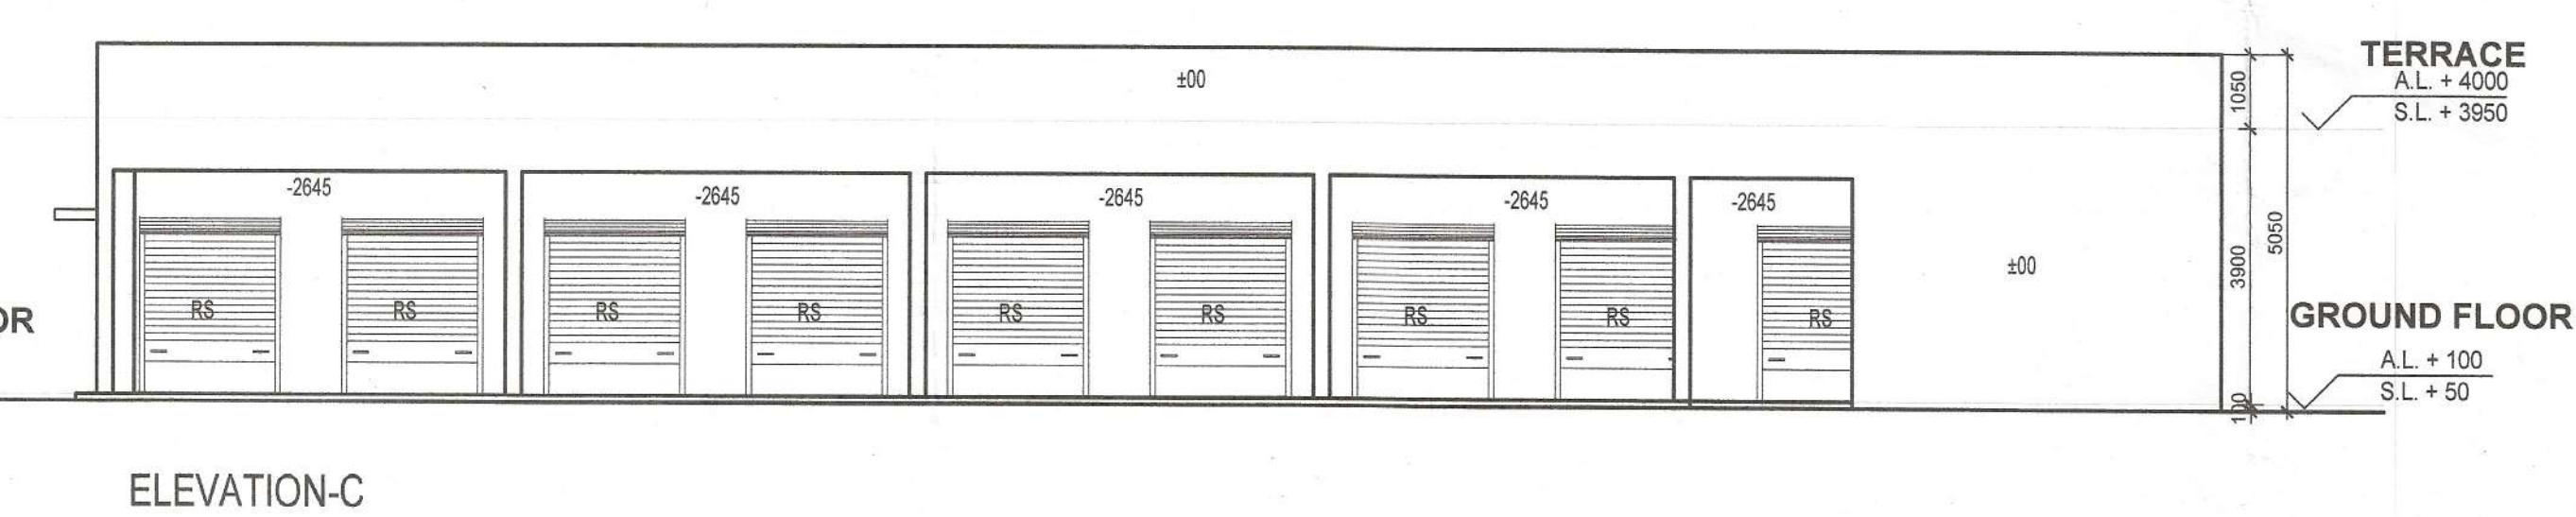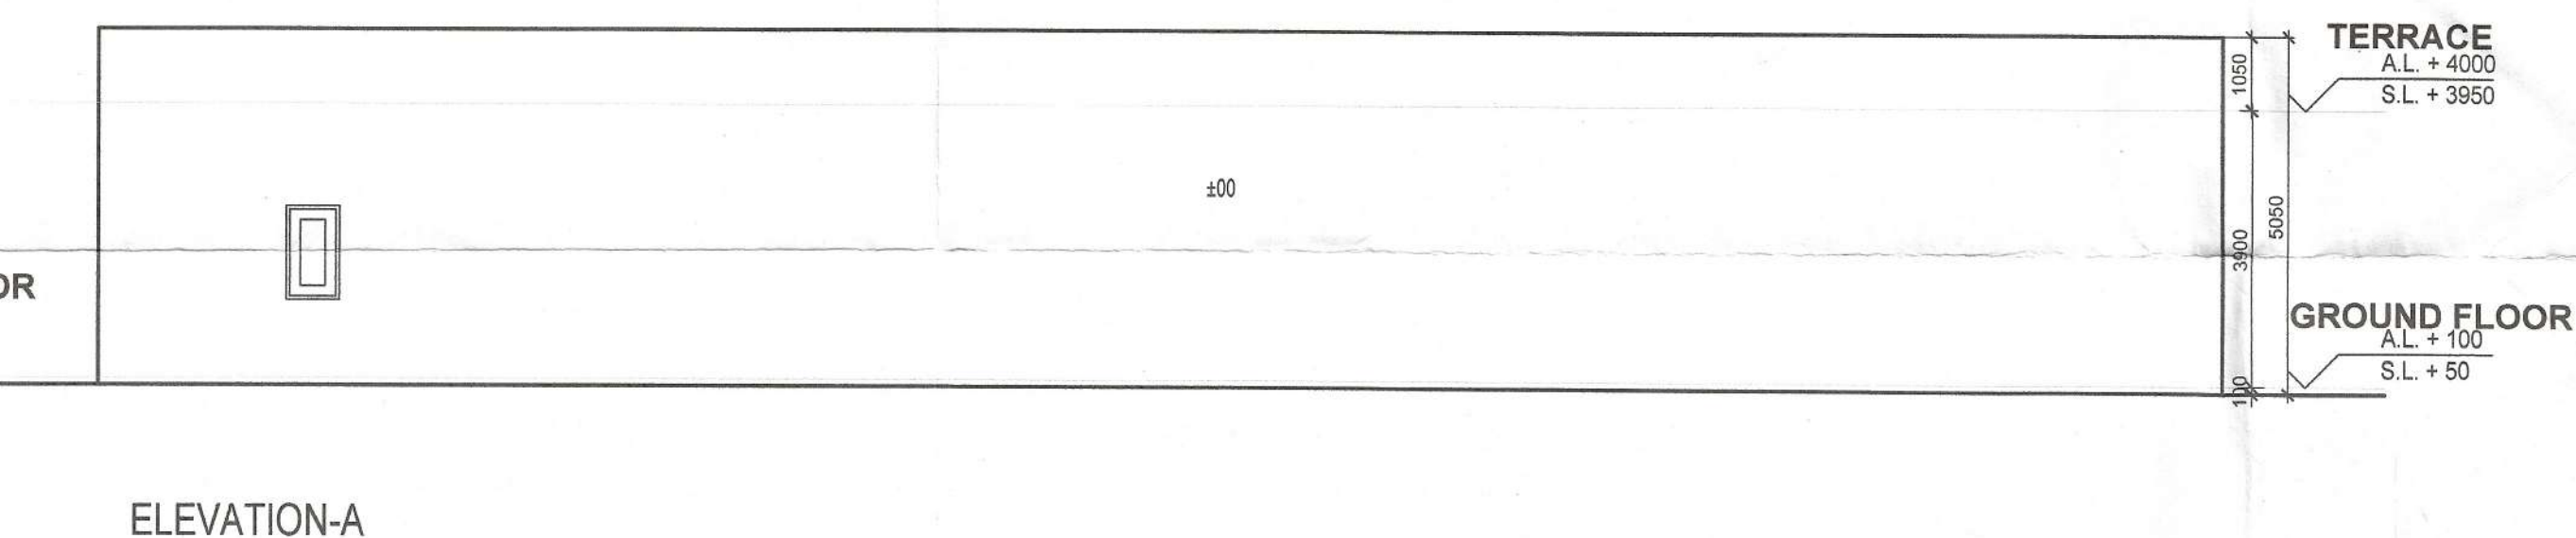

- NOTES :-
- VRV System is being provided.
 - Full DG power back up is being provided.
 - Toilets are mechanical ventilated.
 - All lifts shall have 100% power back-up.
 - All electrical installations shall be as per provision of nbc.
 - Fire-fighting/safety provisions will be as per relevant nbc provisions.
 - Basement area shall have mechanically ventilated as per relevant code.
 - All toilets are ventilated as per haryana building code 2017.
 - Building has automatic sprinkler system wherever required by nbc.
 - Building will be designed (structures) as per relevant i.s. codes for earthquake resistance.
 - Solar panels of required capacity shall be provided on roof top as per hareda/zoning norms.
 - All handicap ramps with railing.
 - All fire fighting installations shall be as per provision of nbc.
 - The rainwater harvesting system shall be provided as per central ground water auth.norms.

S.T.P. (HQ) S.T.P. (G) S.T.P. (HR)
Member Secretary Member Chairman
B.P.A.C. B.P.A.C. B.P.A.C.

AD PA ATP

DDT (H) MEMBER BPAC

Varinder Kumar AD(HQ)

Checked and found ok for Public Health
(Internal) Service only subject to comments in
in forwarding letter No. 1032871, D.D. 24/11/24

Superintending Engineer (HQ)
for Chief Engineer-I
HSVP, Patanchikula

STRUCTURAL CONSULTANTS:
GOKANI CONSULTANTS

MEP CONSULTANTS:
CESPL PVT LTD.

DEVELOPER:
GODREJ PROPERTIES LTD

ARCHITECT:
ARCHITECTURE COLLECTIVE

REVISED BUILDING PLAN OF GROUP HOUSING
COLONY OF AREA MEASURING 14.86225 ACRES
(LICENSE NO.105 OF 2010 DT.03.12.2010 & 29 of
2024 DT. 21.02.2024) in SECTOR-103, GURUGRAM
BEING DEVELOPED BY GODREJ VESTAMARK
LLP.

CONVENIENT SHOPPING
FLOOR PLANS, ELEVATIONS & SECTIONS

DRG.NO. M-CS-2.0

SCALE: 1:100

DATE: 09.06.2023

DEALT: VANSHICA

OWNER'S SIGN.

GODREJ VESTAMARK LLP

ARCHITECT:
GAURAV SANAN

CA Registration No. CA/09/25531

ARCHITECTS SIGN.

Authorised Signatory