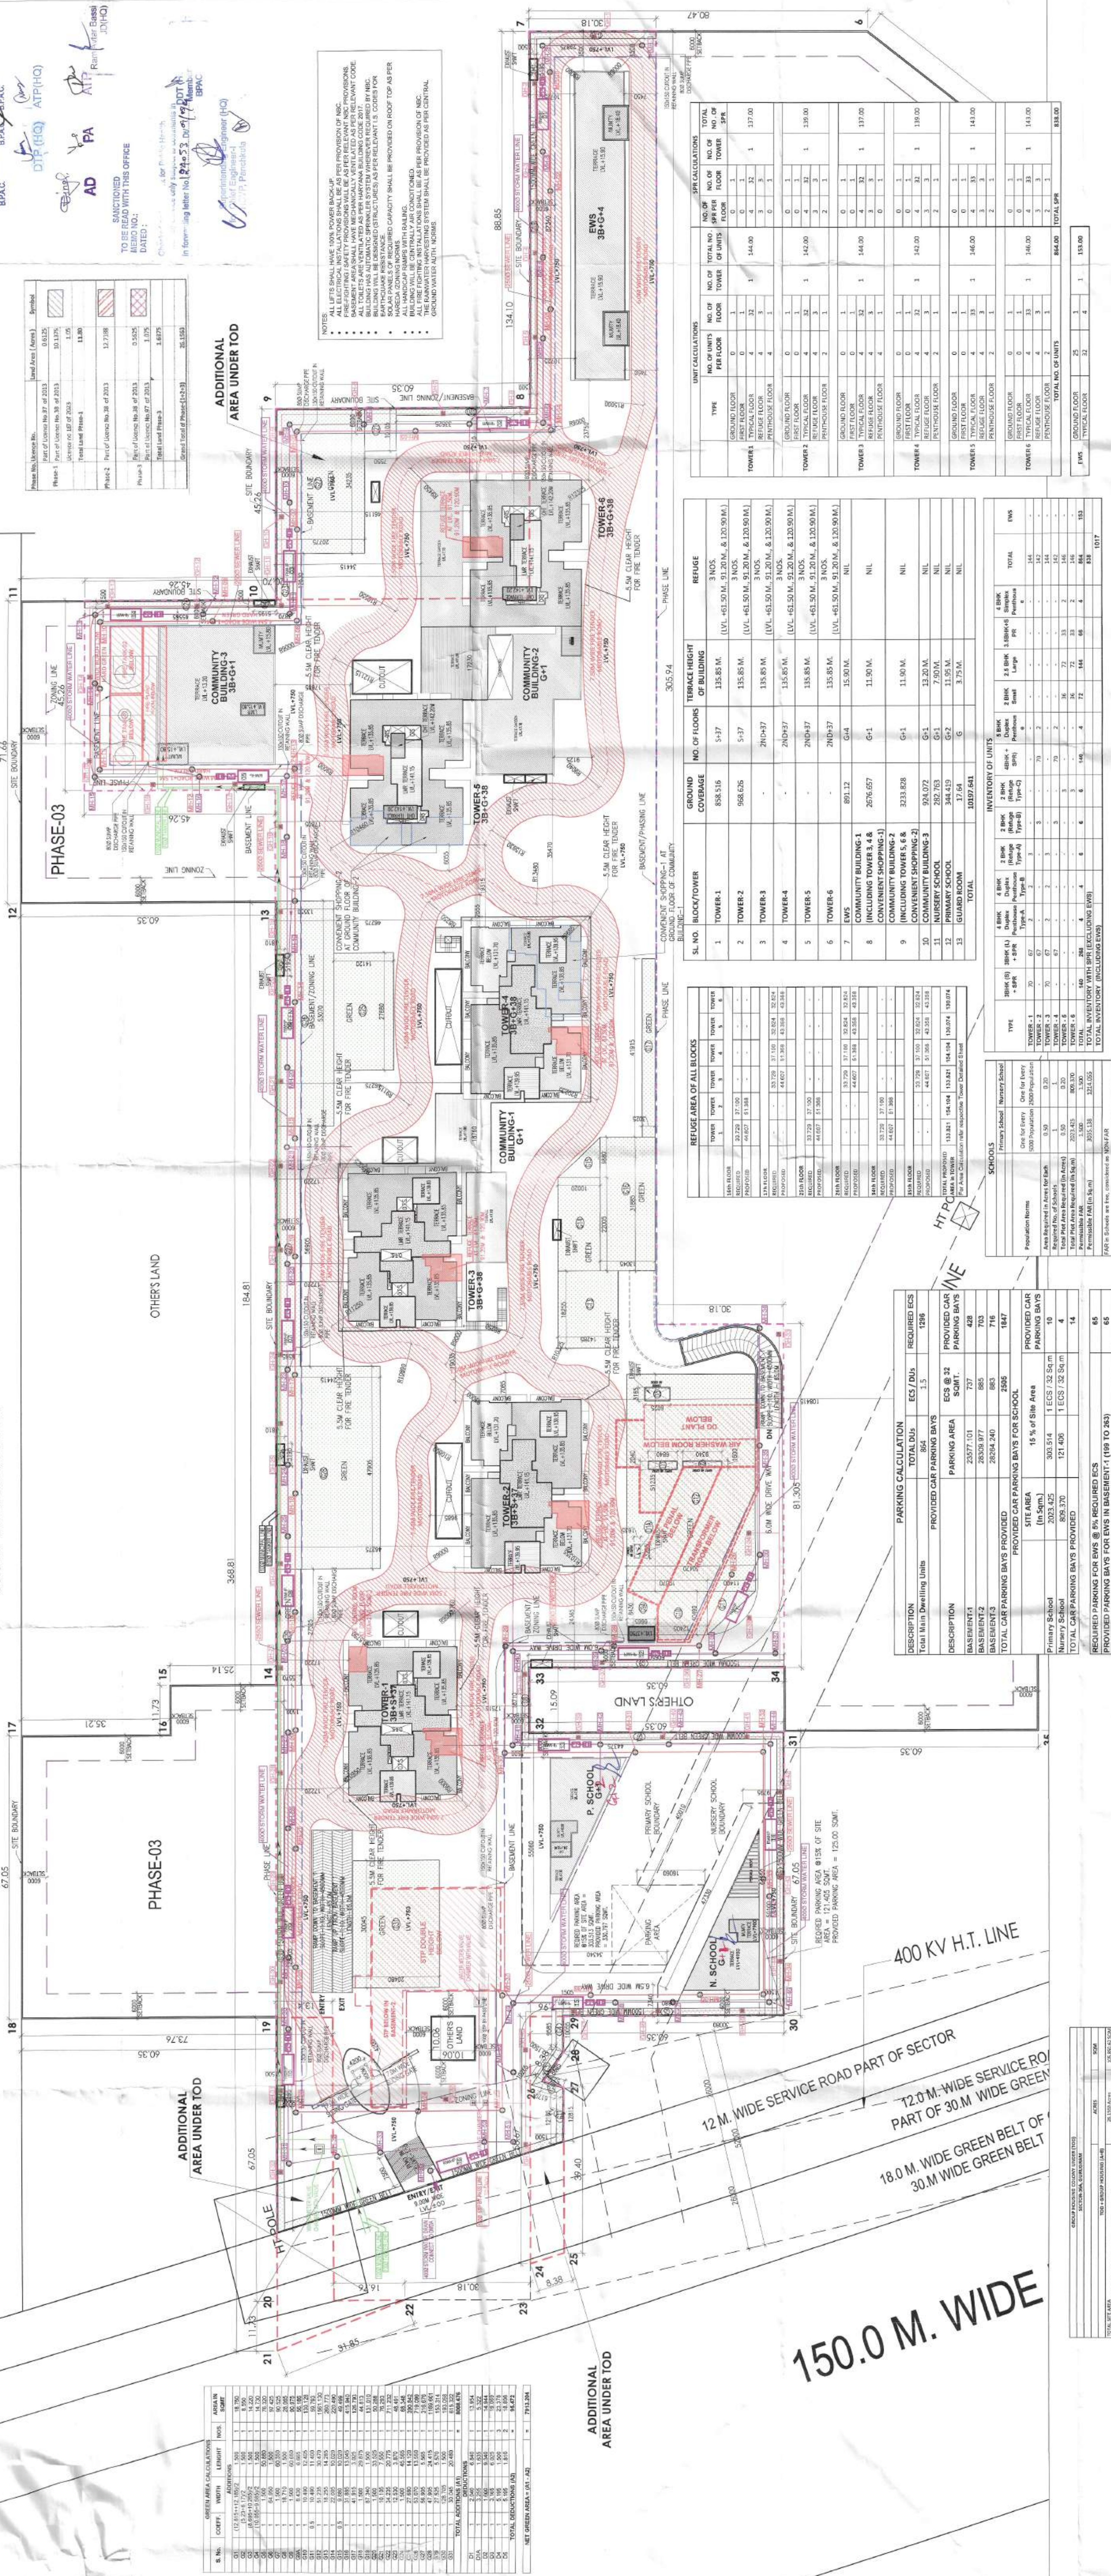


[illegible]

FAR & NON-FAR DETAILS (FLOOR WISE OF ALL BLOCKS)

[illegible]

PROJECT	LAND OWNER / DEVELOPER	BIP HOLDER	DESIGN CONSULTANT	SERVICES CONSULTANTS	STRUCTURAL CONSULTANTS	LICENSE DETAIL	DATE :	ARCHITECT'S SEAL & SIGNATURE	LAND OWNERS/DEVELOPER SIGNATURE	BIP HOLDER SIGNATURE	DWG. NO.	00
PROPOSED GROUP HOUSING AT VILLAGE HARSARU, SECTOR 36A, SUB-TEHSIL HARSARU, DISTRICT GURUGRAM, HARYANA, 122001	DELTA PROPCON PVT LTD 3RD FLOOR, CENTRAL PLAZA MALL, SECTOR 53, GURUGRAM - 122002	MAX ESTATES GURGAON LIMITED MAX TOWER, C-001/A-1, SECTOR-16B, NOIDA, GAUTAM BUDDHA NAGAR - 201301	RSP Design Consultants Pvt. Ltd. Unit 103, Borewell Business Tower, Sector-48 Haryana, Gurgaon - 122002 Head Office: No.20, Museum Road, Bangalore - 560001 Tel: 25598988 Fax: 25598918 Email: rsp@rspindia.net, info: www.rspindia.net	Sanslec Consultants Private Limited Plot No. 10, New Delhi - 110 020, India (+91-11) 26383310 / 05039559 SCD@sanslec.com	Vinced Consultants Vinced Consultants Pvt. Ltd. Enclave, Greater Kailash - I New Delhi - 110 048. vinced@vincedconsultants.com	LICENSE NO. 38 OF 2013 DATED 04.06.2013 GRANTED FOR 23.488 ACRES AND LICENSE NO. 97 OF 2013 DATED 08.11.2013 GRANTED FOR 1.6875 ACRES WITH ADDITIONAL AREA MEASURING 1.05 ACRES UNDER TRANSIT ORIENT DEVELOPMENT POLICY DATED 09.02.2016 THEREBY MAKING THE TOTAL SITE AREA 26.1563 ACRES IN SECTOR - 36A, GURUGRAM MANESAR URBAN COMPLEX BEING DEVELOPED BY DELTA PROPCON PVT. LTD.	N				DWG. TITLE: SITE PLAN	
SUBMISSION DRAWING												