


Checked and found ok for Public Health
(Internal) Service only subject to comments in
in forwarding letter No. 124053 DU 09/05/24

Superintending Engineer (HQ)
for Chief Engineer-I
HEVP, Panchkula

SANCTIONED
TO BE READ WITH THIS OFFICE
MEMO NO.:
DATED :

DDT (T)
MEMBER
BPAC

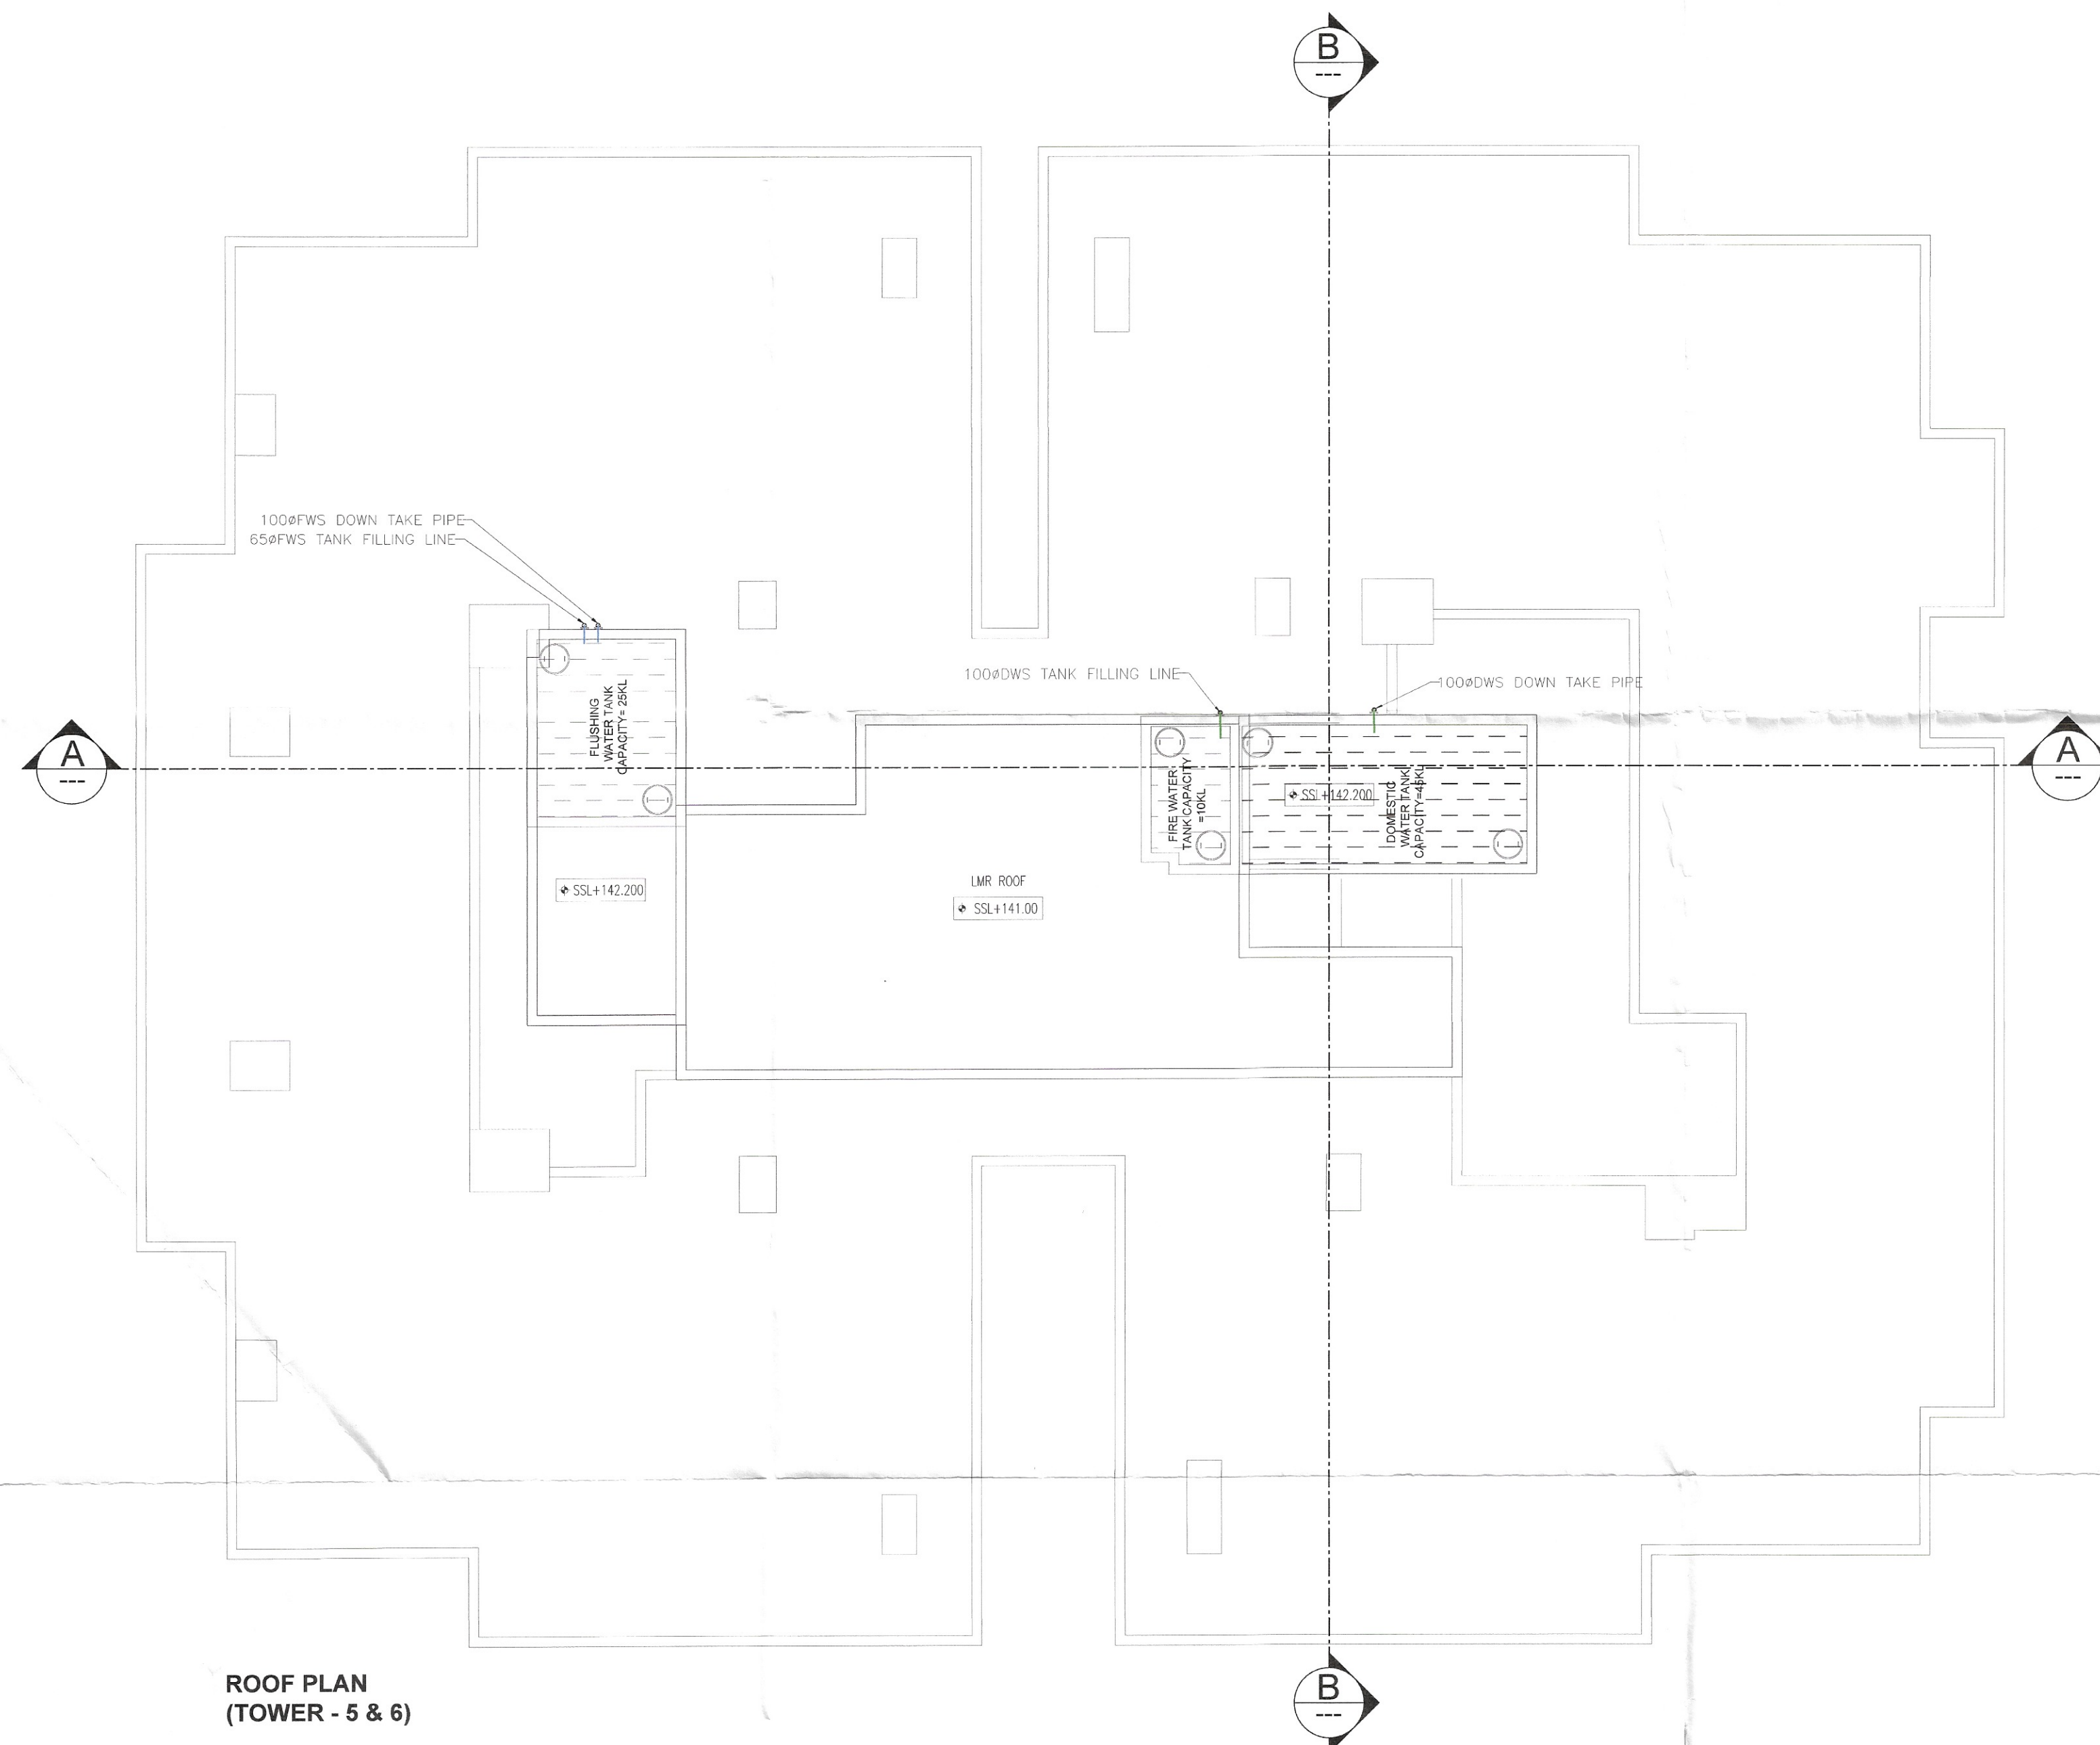

ROOF PLAN
(TOWER - 5 & 6)

SCHEDULE OF DOORS & WINDOWS, (FLOOR Only)				
SCHEDULE OF OPENINGS				
SIZE	TYPE	LOCATION	S&L	UNIT
1100x2100	D1	BEROUM		+ 210
1000x1200	D2	KITCHEN/TOILET		+ 210
1000x1200	D3	BEROUM/STAFF ROOM		+ 210
800x1200	D4	STORAGE/CLIFF ROOM		+ 210
1000x1200	D5	STAFF ROOM		+ 210
800x1200	D6	POMDEY/STAFF ROOM/STAFF TOILET		+ 210
1250x2400	F01	ENTRY (2ND FIRE RATED)		+ 240
900x2400	F02	STAFF ROOM (2ND FIRE RATED)		+ 240
900x2400	F03	CLIFF ROOM		+ 240
900x2400	F04	PHC/ELECTRICAL ROOM		+ 240
1000x2400	F05	PHC/ELECTRICAL ROOM		+ 240
1550x1300	W1	KITCHEN	+1200	+ 250
1550x1300	W2	BEROUM		+ 250
1850x2500	W3	BEROUM		+ 250
1800x2500	W4	BEROUM		+ 250
1750x2500	W5	BEROUM		+ 250
2110x2500	W6	CORRIDOR		+ 250
1000x2500	W7	CORRIDOR		+ 250
650x1300	V1	TOILET	+1200	+ 250
540x1300	V2	TOILET	+1200	+ 250
3100x2500	S01	LIVING & DINING		+ 250
2750x2500	S02	LIVING & DINING/BEROUM		+ 250
2100x2500	S03	MASTER BEDROOM		+ 250
1850x2500	S04	BEROUM		+ 250





S.T.P. (HQ) S.T.P. (G) S.T.P. (HR)
 Member Secretary Member Chairman
 B.P.A.C. B.P.A.C. B.P.A.C.

$\text{AD} \xrightarrow{\text{DTP (HQ)}} \text{PA} \xrightarrow{\text{ATP (HQ)}} \text{ATF}$
 Ram Ar Bass
 JD(HQ)

PROJECT	LAND OWNER / DEVELOPER	BIP HOLDER	DESIGN CONSULTANT	SERVICES CONSULTANTS	STRUCTURAL CONSULTANTS	LICENSE DETAIL	DATE :	ARCHITECT'S SEAL & SIGNATURE	LAND OWNER'S/DEVELOPER SIGNATURE	BIP HOLDER SIGNATURE	DWG.NO.	
PROPOSED GROUP HOUSING AT VILLAGE HARSARU, SECTOR 36A, SUB-TEHSIL HARSARU, DISTRICT GURUGRAM, HARYANA, 122001	DELTA PROPCON PVT LTD 3RD FLOOR, CENTRAL PLAZA MALL, SECTOR 53, GURUGRAM -122002	MAX ESTATES GURGAON LIMITED MAX TOWER, C-001/A-1, SECTOR-16B, NOIDA, GAUTAM BUDDHA NAGAR - 201301	RSP Design Consultants Pvt. Ltd. Unit 100, BeasTech Business Tower, Sector-48 C-64/2, Okhla Industrial Area, Sector Road, Gurgaon-122018 Head Office: No.39, Museum Road, Bangalore - 560001 Tel: 25995868 Fax: 25996818 Email: rsp@rspindia.net Web: www.rspindia.net	Sanelix Consultants Private Limited C-64/2, Okhla Industrial Area, Sector Road, Gurgaon-122018 Phase II, New Delhi - 110 026, India +91(11)-26385310 / 40503959 5CPL@sanelix.com	Vintech Consultants Address: C-35, Pampoh Enclave, Greater Kailash - I, New Delhi 110 048. vintech@vintechconsultants.com	LICENSE NO. 38 OF 2013 DATED 04.06.2013 GRANTED FOR 23.4188 ACRES AND LICENSE NO. 97 OF 2013 DATED 08.11.2013 GRANTED FOR 1.6875 ACRES WITH ADDITIONAL AREA MEASURING 1.05 ACRES UNDER TRANSIT ORIENT DEVELOPMENT POLICY DATED 09.02.2016 THEREBY MAKING THE TOTAL SITE AREA 26.1563 ACRES IN SECTOR - 36A, GURUGRAM MANESAR URBAN COMPLEX BEING DEVELOPED BY DELTA PROPCON PVT. LTD.		 Ar. VINAY K. CA/2019/114962 H. No. 739/2, Patel Nagar, Ggm. Ph. No. 9654091885 For DELTA PROPCON PVT. LTD. Authorised Signatory			DWG. NO.	29
											DWG. TITLE.	
											ROOF PLAN (TOWER - 5 & 6)	
											SUBMISSION DRAWING	