
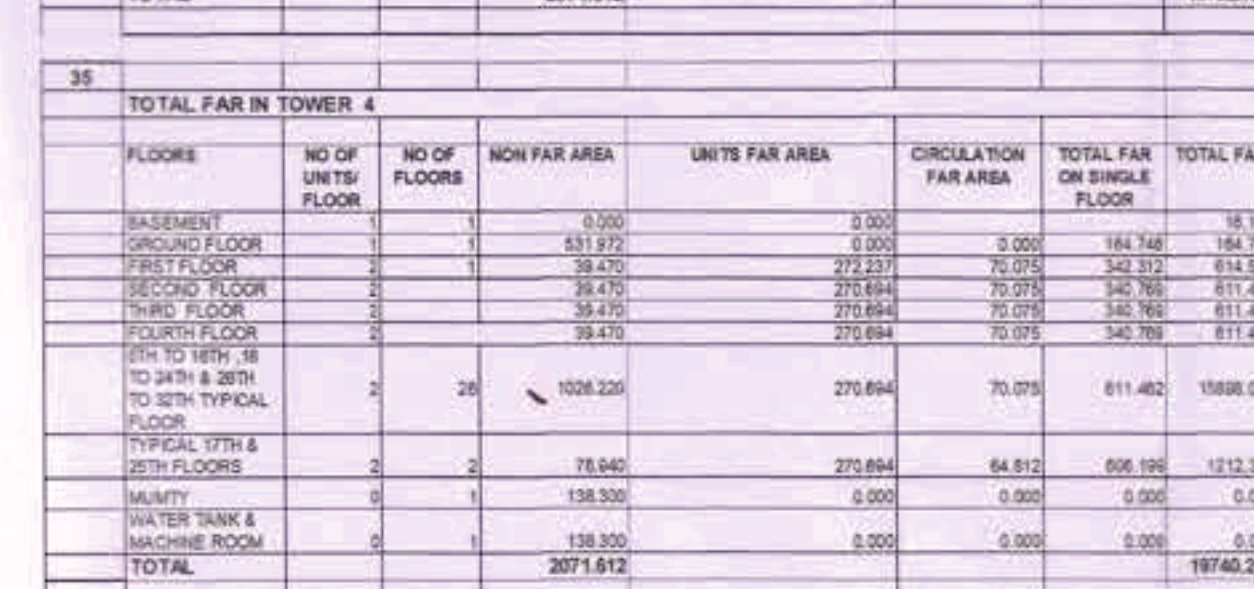
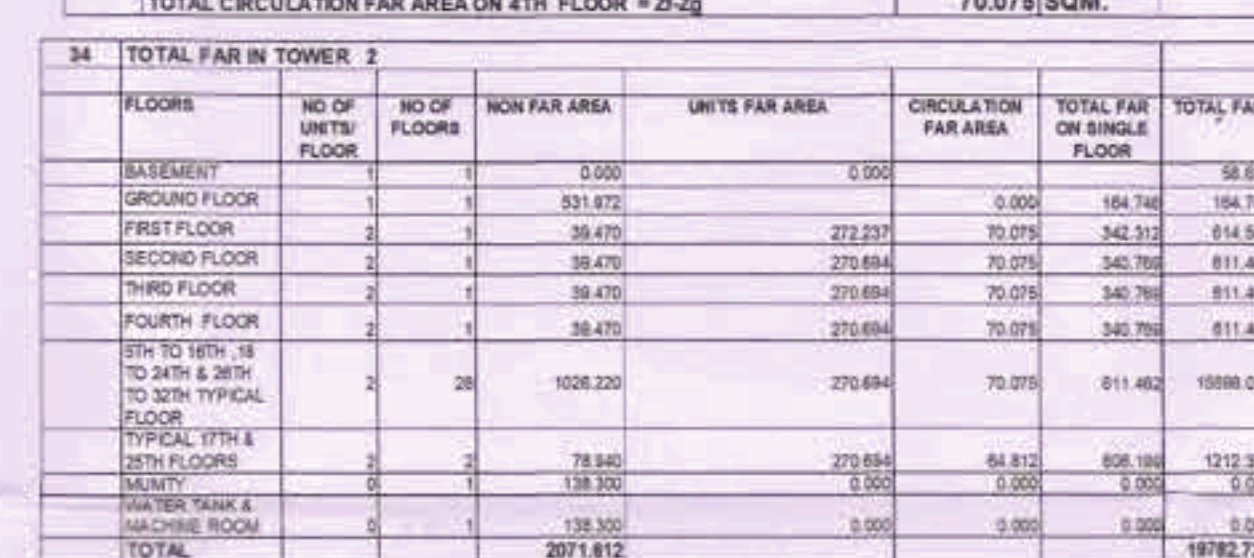
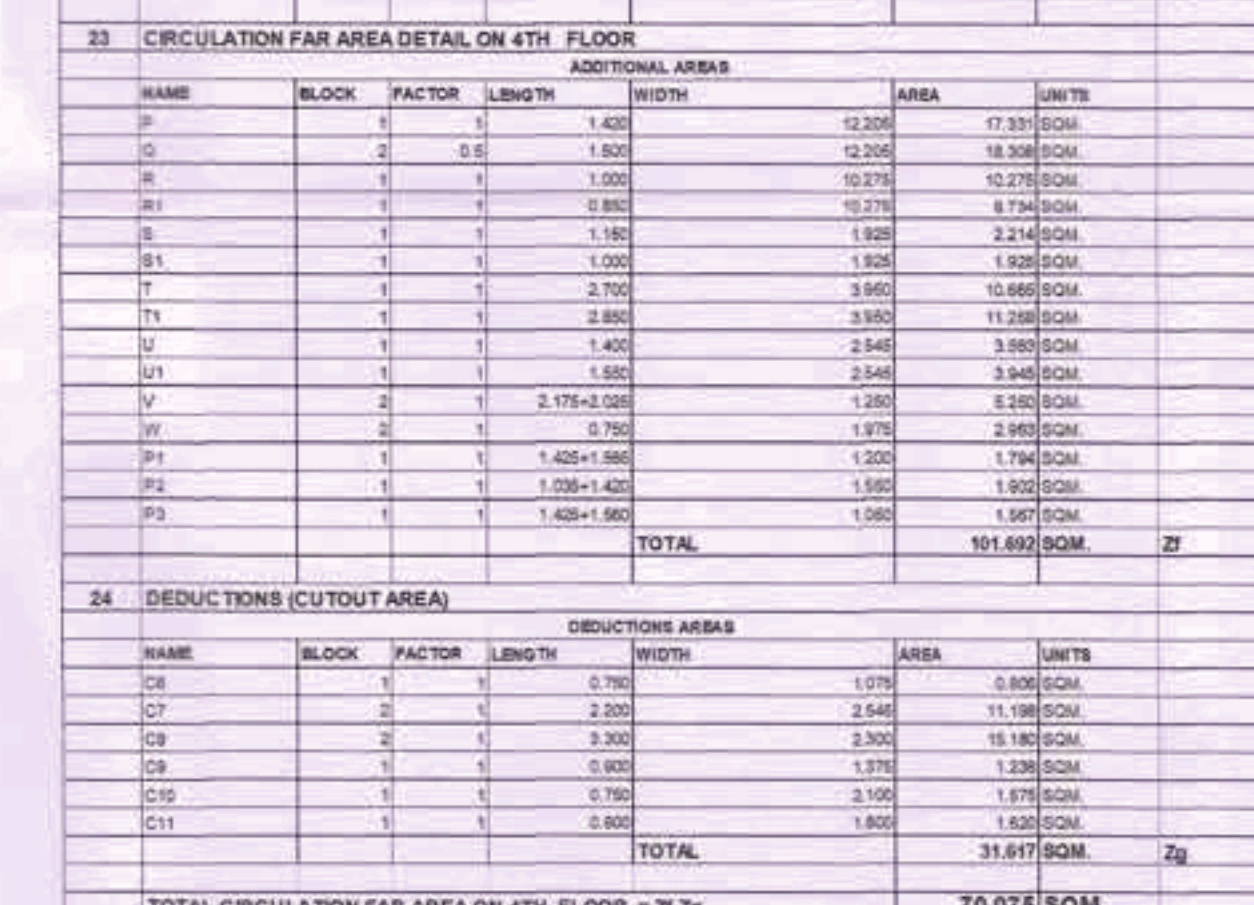
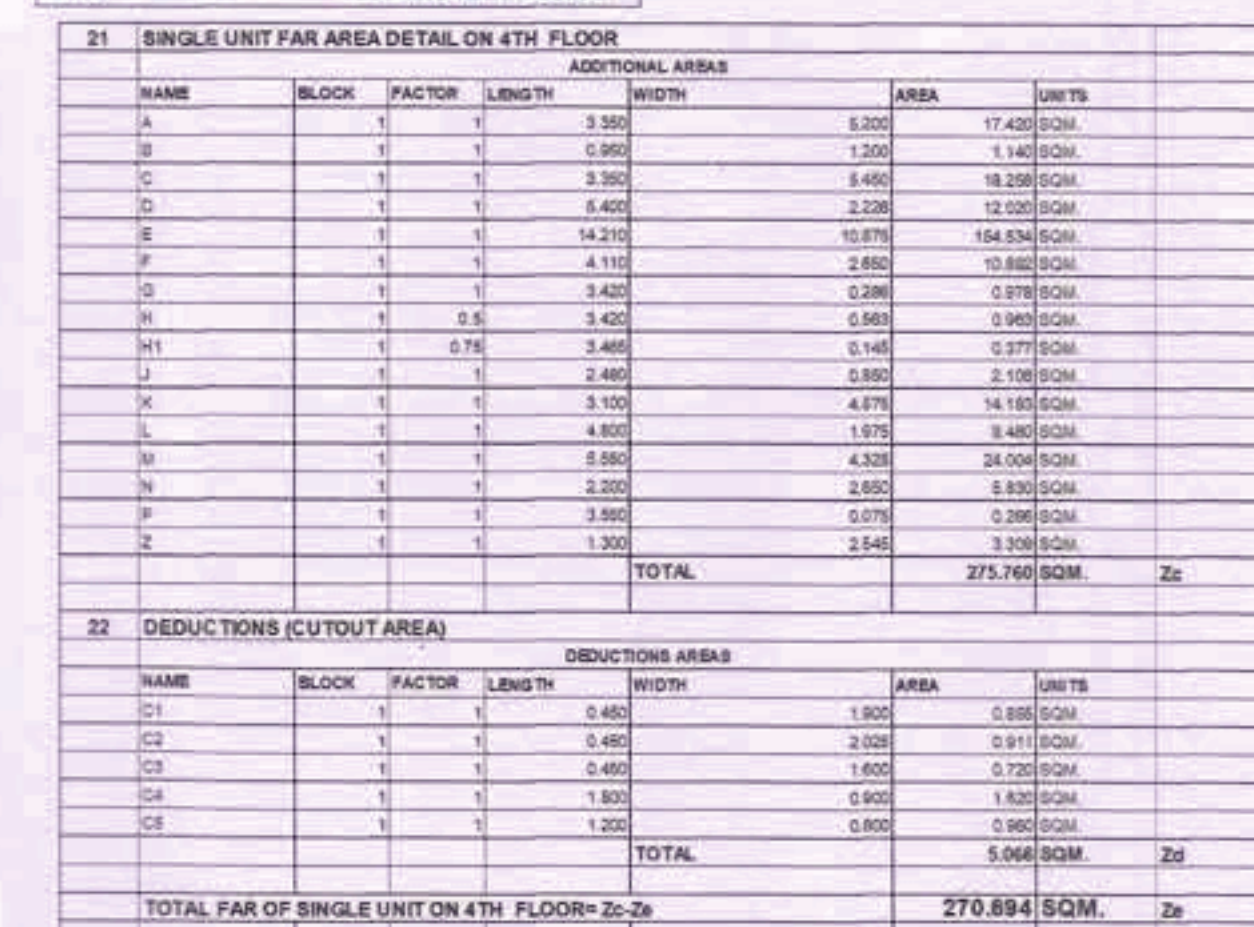
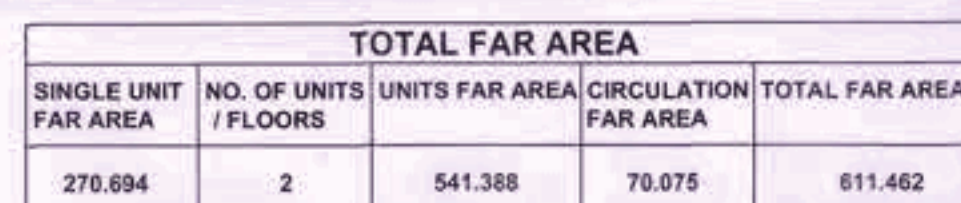
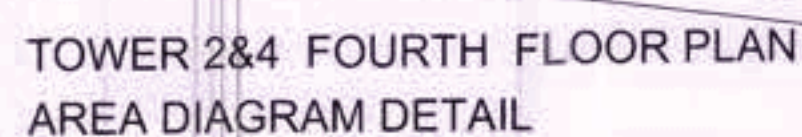
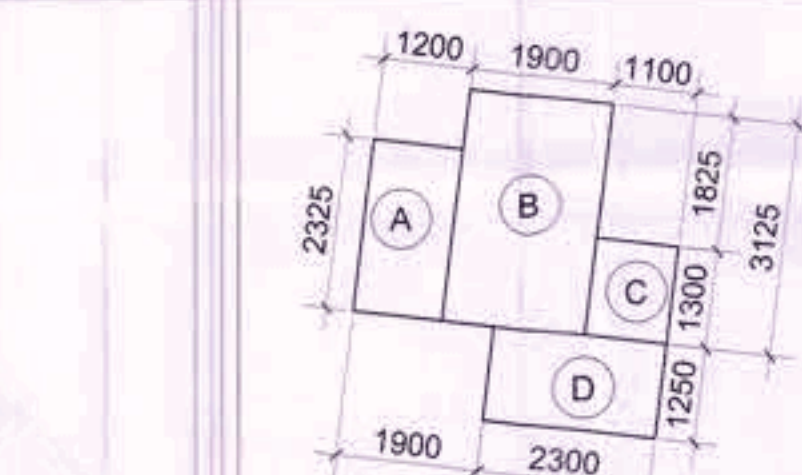


Checked and found ok by Public Health
(Internal) Service only subject to comments
in forwarding letter No. 273736.DV.
17th & 25th floor plan
Superintending Engineer (HQ)
for Chief Engineer-I
HSVP, Bangalore

TO BE READ WITH THIS OFFICE
MEMO NO.: 6681
DATED: 2-2-66

[illegible]

ARCHITECTS:-
C. P. KUKREJA ARCHITECTS
ASHIRWAD BUILDING
D-1, GREEN PARK,
NEW DELHI - 110016,
PHONE:- 26863953 FAX:- 26865770,
EMAIL-cpka@cpkukreja.com

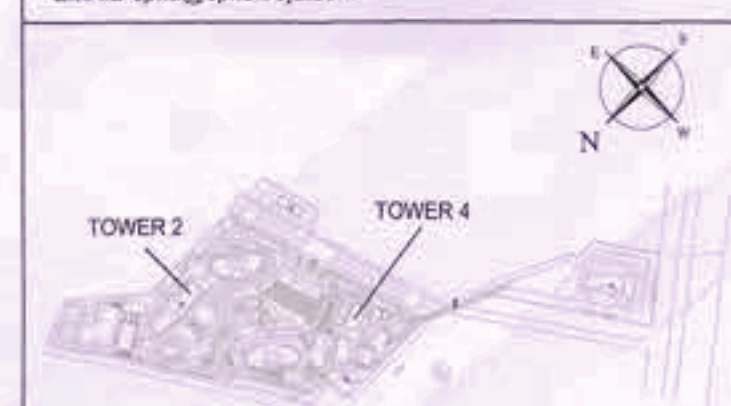

KEY PLAN

SUBMISSION DRAWINGS
REVISED BUILDING PLAN FOR GROUP HOUSING COLONY BEING DEVELOPED, OVER LAND ADMEASURING 12.356 ACRES SITUATED IN SECTOR-2, GWAL PAHARI, HARYANA, UNDER LICENSE NO. 98 of 2011 DATED 11.11.2011, BY ADANI INFRASTRUCTURE AND DEVELOPERS PRIVATE LIMITED.

	
OWNER'S SIGN.	ARCHITECT'S SIGN.
SCALE 1:100	DATE DECEMBER 20

DRAWING TITLE
TOWER - 2&4 4TH FLOOR PLAN

DRG. NO.
12/54