


This is a "PROVISIONAL BUILDING PLAN" approved only for the purpose of inviting objections from the general public.

DTP (HQ) Member Secretary B.P.A.C. S.T.P. (D) Member B.P.A.C. A.T.P. Rem Akar Bassi JD (HQ)

SCHEDULE OF OPERATIONS									
S.NO.	ROOM	NO.	AREA	LEVEL	LOCATION	TYPE	NATURAL		
1	FD	2500	2400	0	BASEMENT FLOOR & 01st FLOOR LIFT LOBBY	FIRE DOOR	CHUCK		
2	FD	1000	2400	0	BASEMENT FLOOR & 01st FLOOR LIFT LOBBY	FIRE DOOR	CHUCK		
3	FD	1000	2400	0	BASEMENT FLOOR & 01st FLOOR LIFT LOBBY	FIRE DOOR	CHUCK		
TO BE READ WITH THIS OFFICE MEMO NO. 6681 DATED: 22.2.2024

ARCHITECTS:- C. P. KUKREJA ARCHITECTS ASHIRWAD BUILDING D-1, GREEN PARK, NEW DELHI - 110016. PHONE:- 26863653 FAX:- 26865770, EMAIL:- cpk@cpkukreja.com

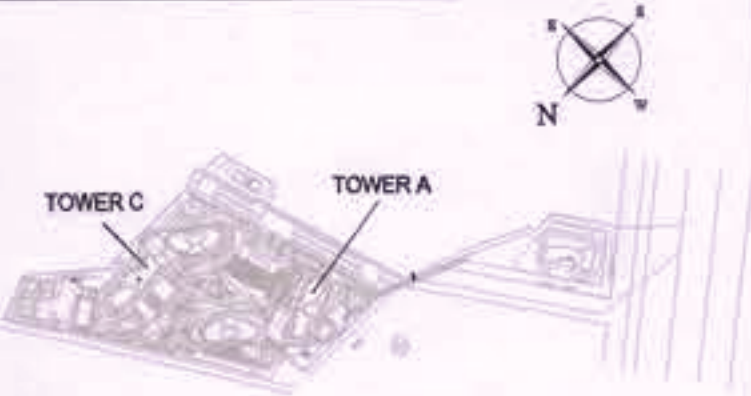

KEY PLAN SUBMISSION DRAWINGS

REVISED BUILDING PLAN FOR GROUP HOUSING COLONY BEING DEVELOPED, OVER LAND ADMEASURING 12.356 ACRES SITUATED IN SECTOR-2, GWALAHARI, HARYANA, UNDER LICENSE NO. 98 OF 2011 DATED 11.11.2011, BY ADANI INFRASTRUCTURE AND DEVELOPERS PRIVATE LIMITED.

Checked and found ok for Public Health (Internal) Service only subject to comments in forwarding letter No. 8737/28

Superintending Engineer (HQ) for Chief Engineer-1 HSVR, Panchkula

OWNERS SIGN. ARCHITECTS SIGN.

SCALE 1:100 DATE DECEMBER 2023

DRAWING TITLE TOWER - 4 PART BASEMENT 1 FLOOR PLAN

GROUND FLOOR

5.5 M WIDE DRIVEWAY

6 M WIDE DRIVEWAY

TOWER 4 BASEMENT - 1 FLOOR PLAN

TOWER 4 BASEMENT - 1 FLOOR PLAN AREA DIAGRAM

1 (FAR AREA IN BASEMENT - 1)							
ADDITIONAL AREAS							
BLOCK NAME	NOS. OF BLOCK	FACTOR	LENGTH	WIDTH	AREA	UNITS	
TOWER 2	1	1	6.600	4.775	31.515	SQM.	
	2	1	1.400	3.675	5.145	SQM.	
	3	1	1.900	4.775	9.073		
	4	1	1.100	2.750	3.025		
	5	1	5.000	1.975	9.875		
TOTAL					58.633		
TOWER 4	8	1	3.500	3.675	12.863	SQM.	
	9	1	1.100	2.950	3.245	SQM.	
TOTAL					16.108		
TOTAL					74.740	SQM.	C6