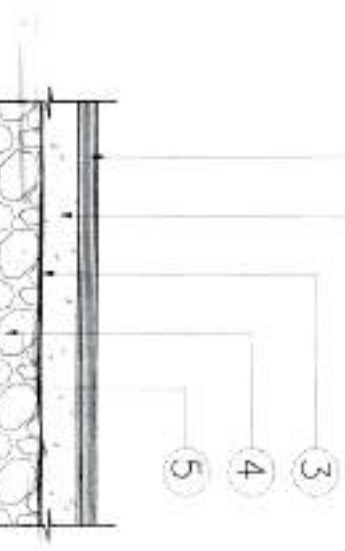
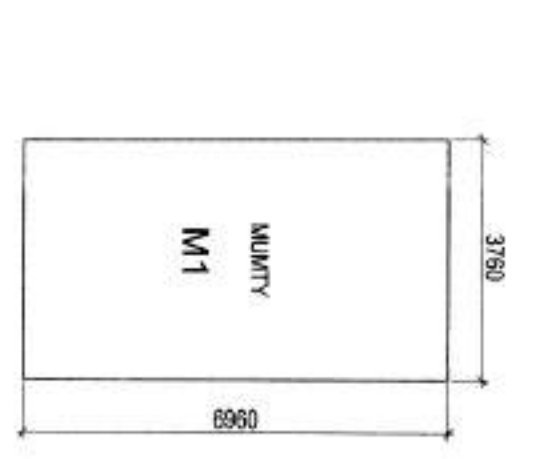
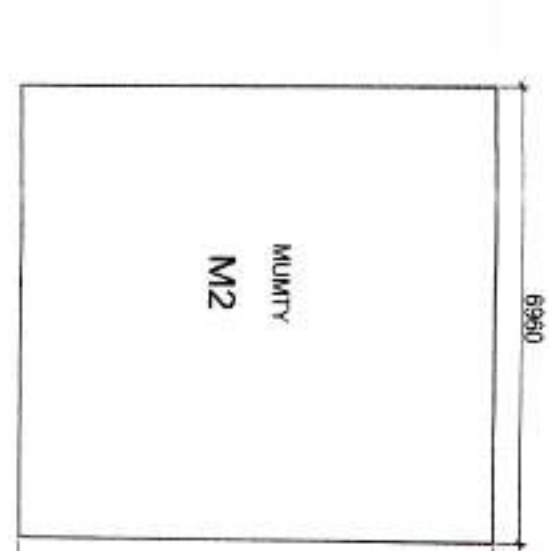
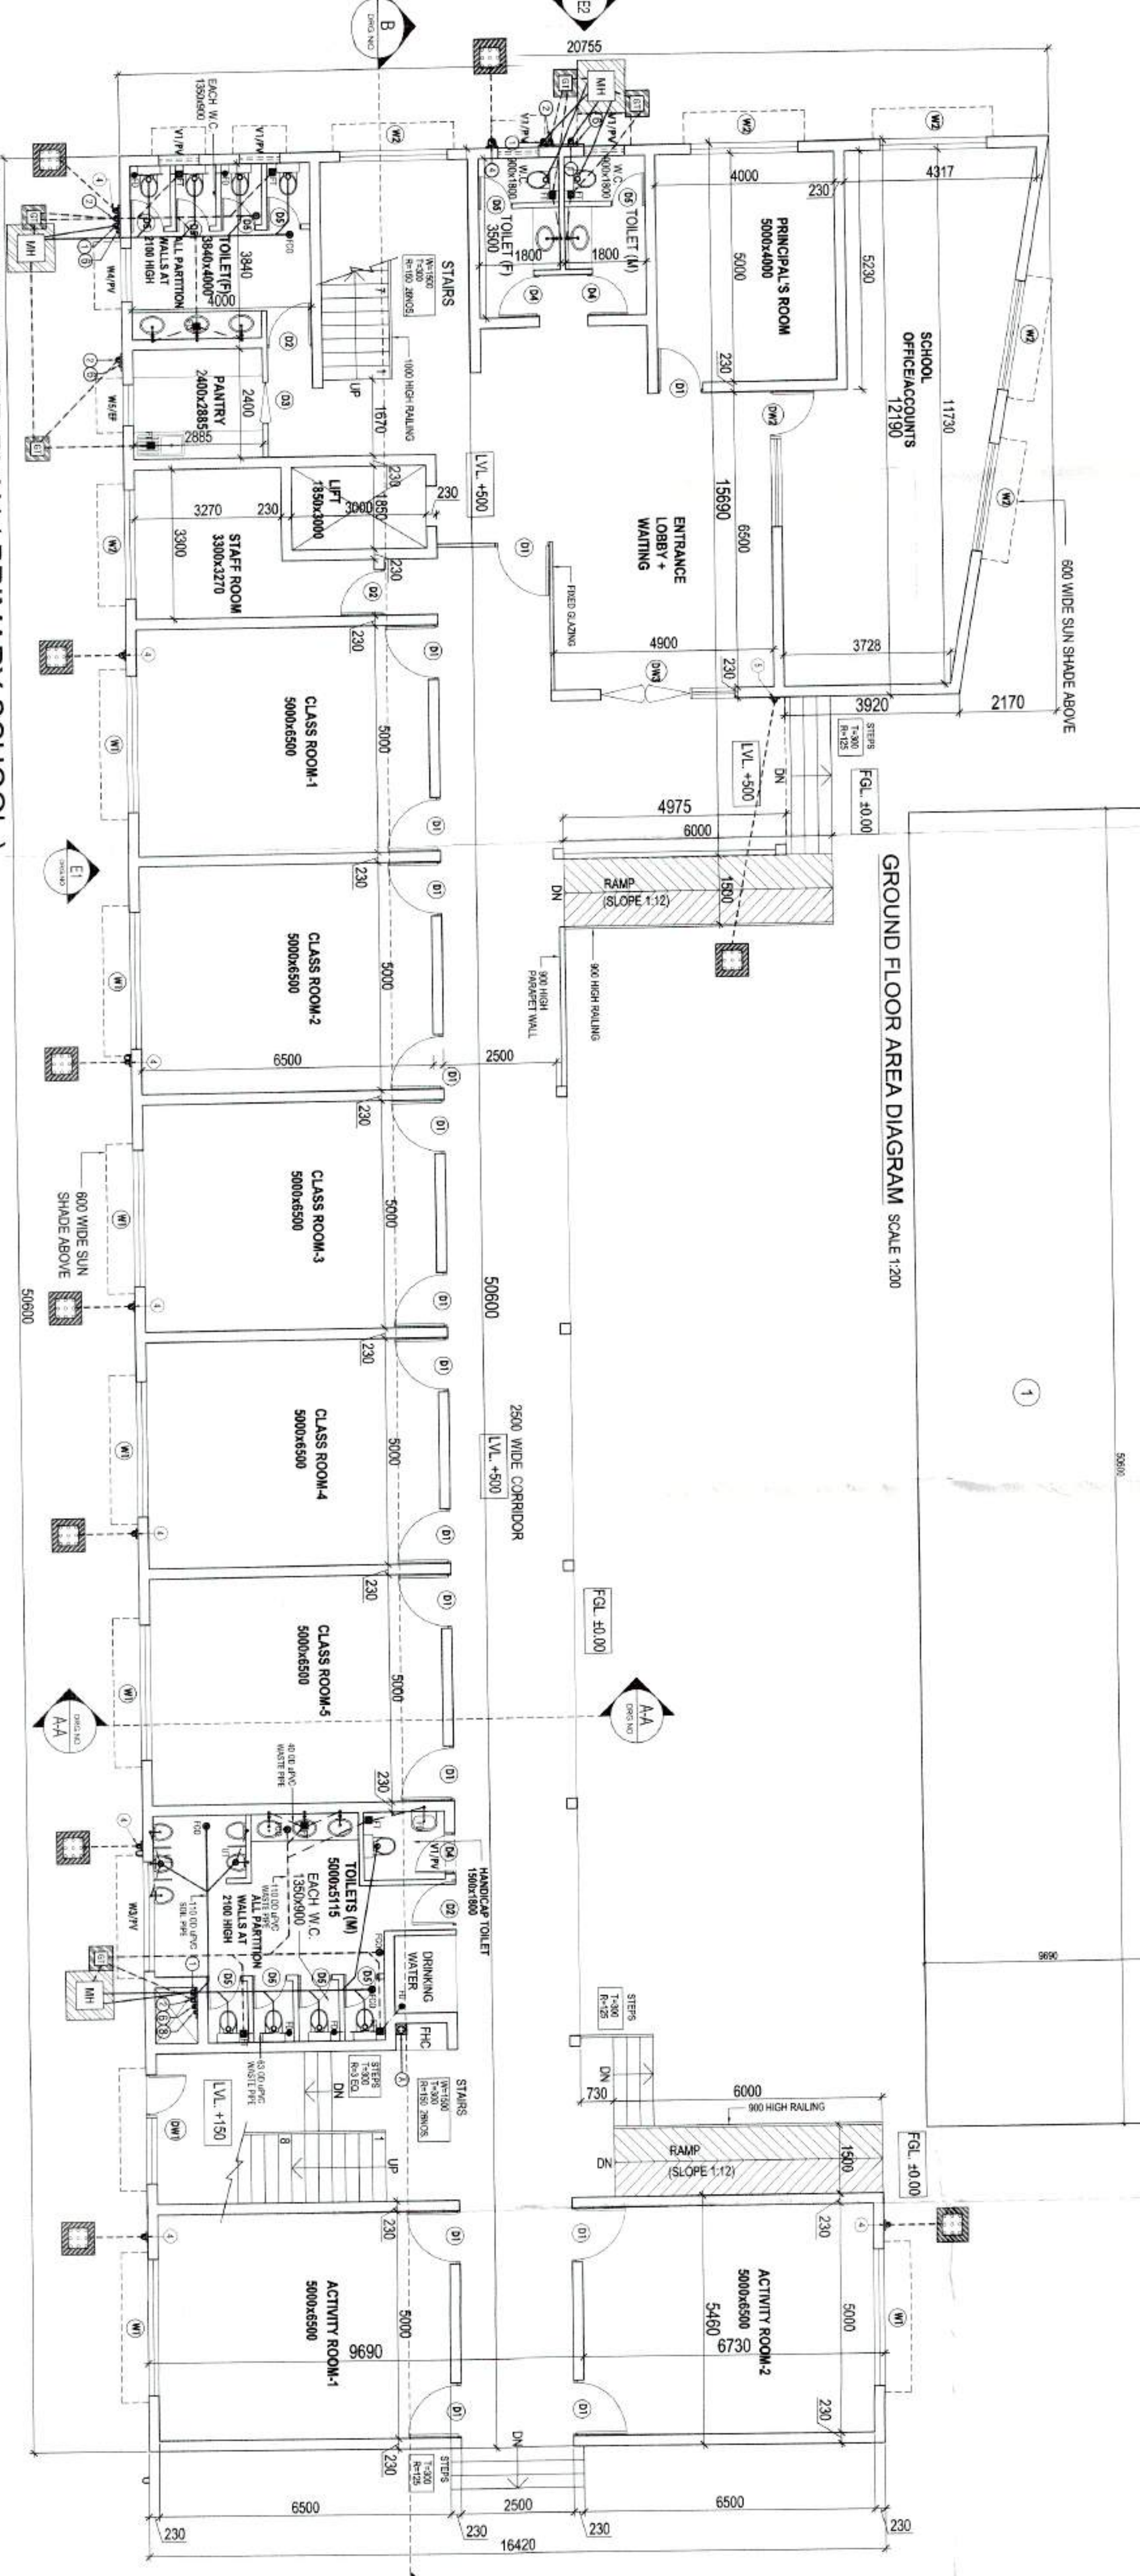
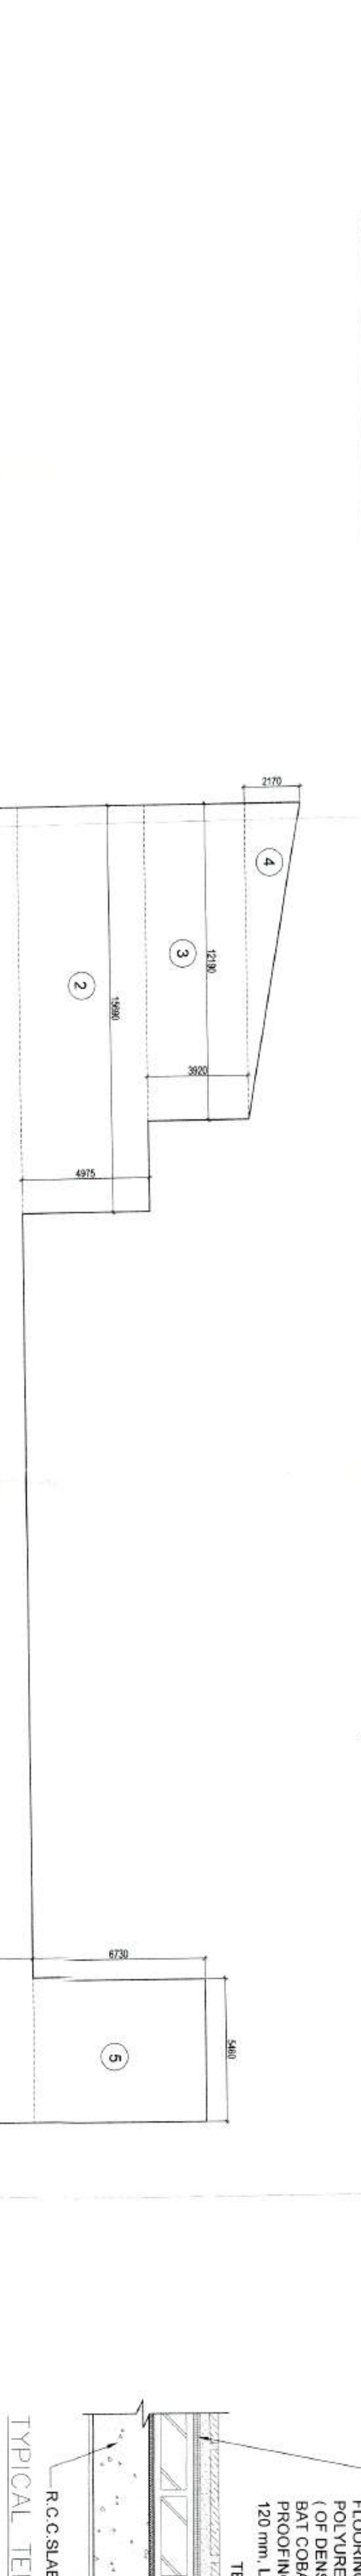
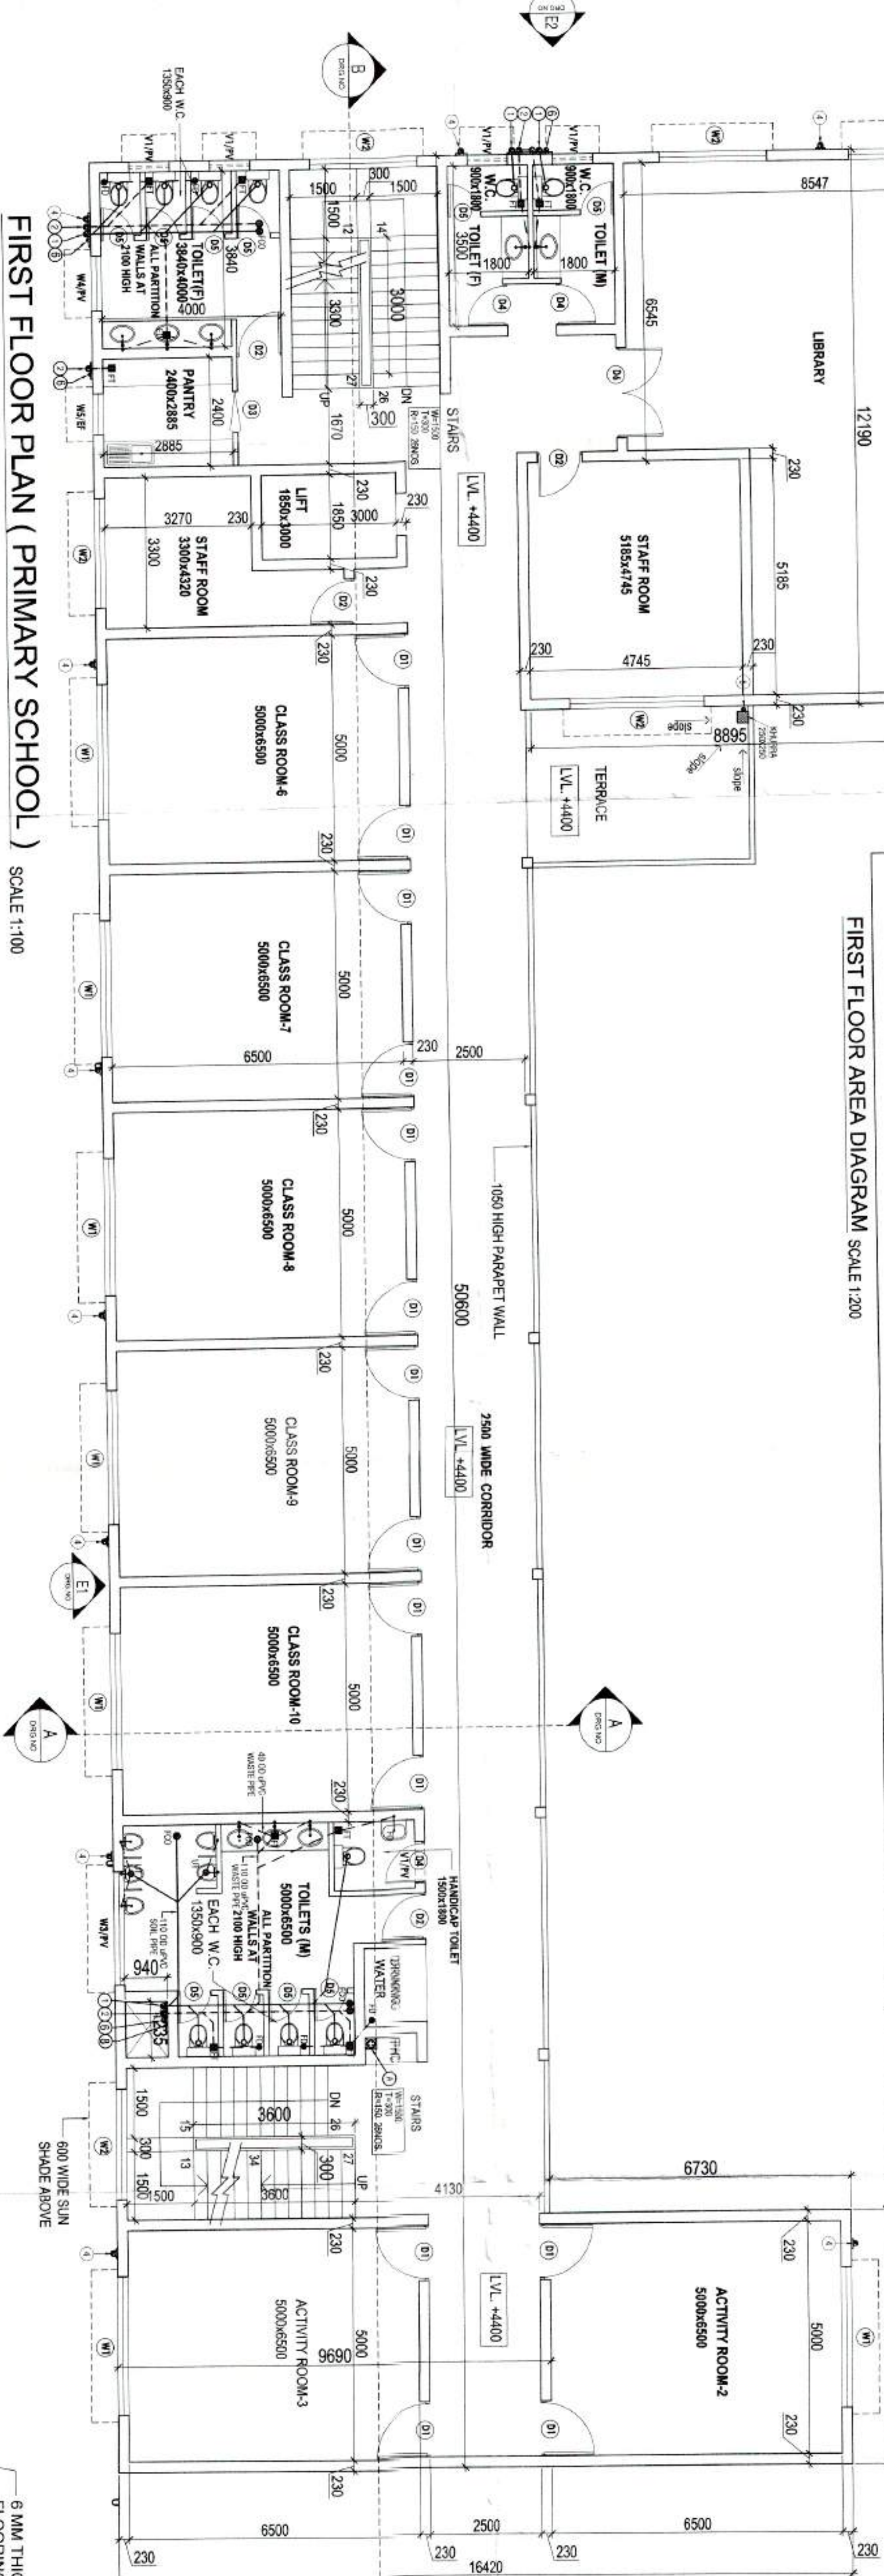
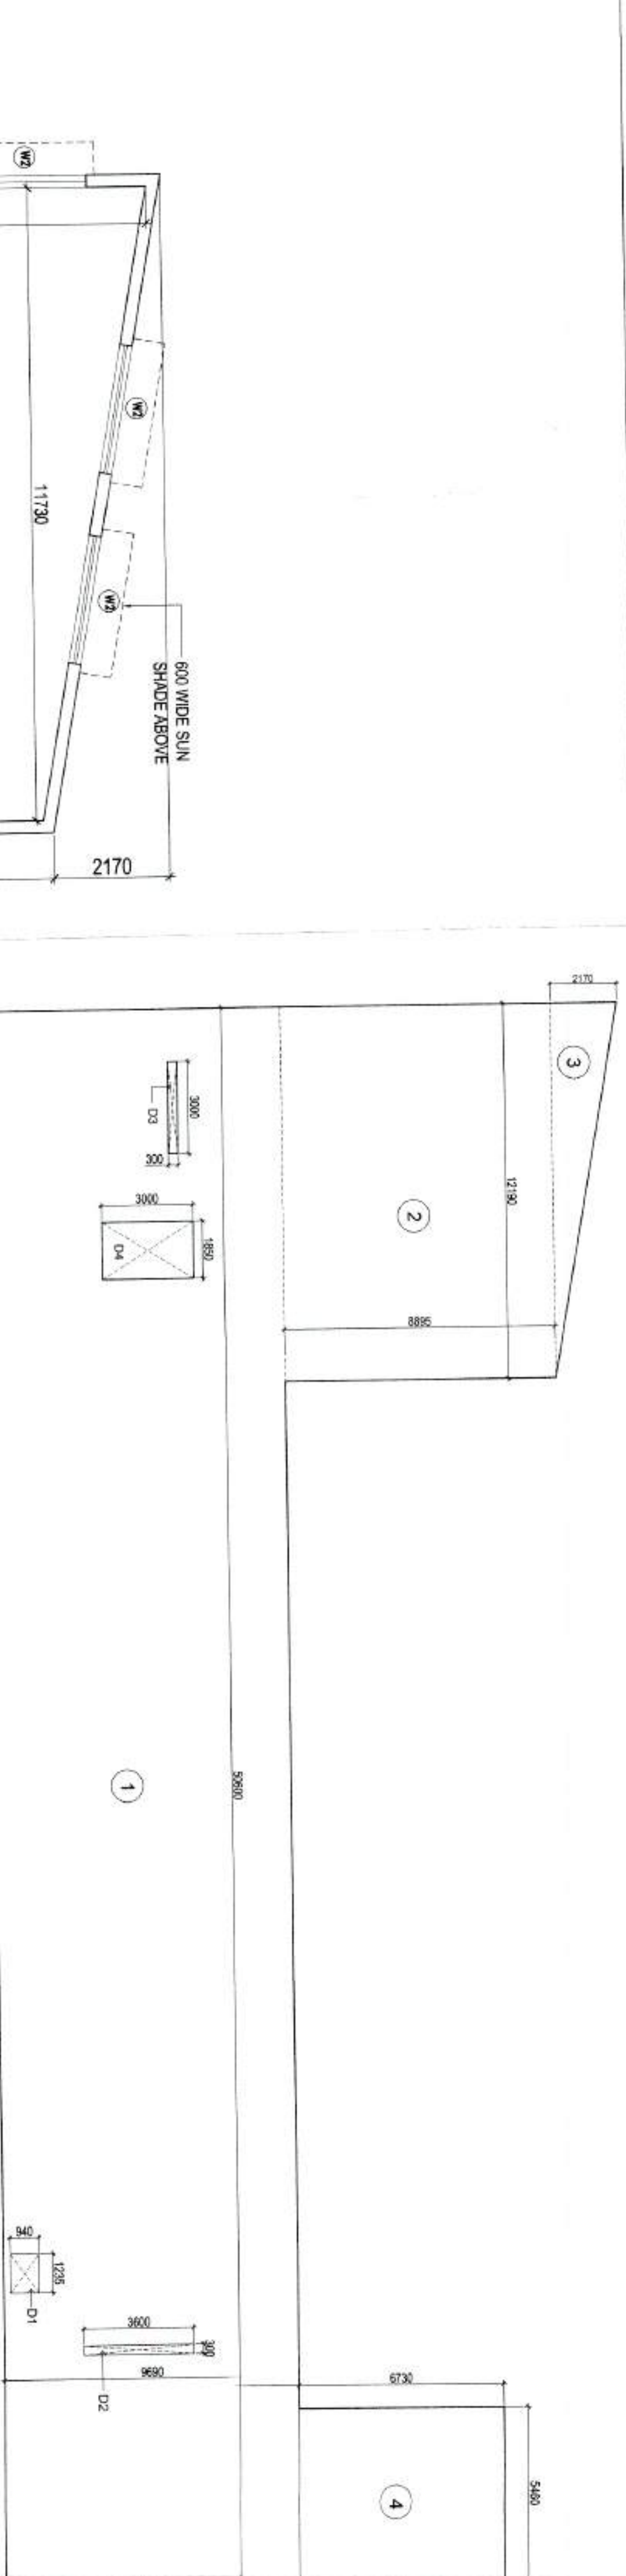


[illegible]

N

This drawing is a "COPYRIGHTED WORK" of the National Institute of Standards and Technology. It is the property of the NIST and is loaned to your organization for use in connection with the project for which it was prepared. It is not to be reproduced without the permission of the NIST.

NO. OF PRINTS	DATE	ISSUED TO	
REVISION	DATE	DESCRIPTION	
GENERAL NOTES 1. All dimensions are in mm unless mentioned otherwise. 2. No dimensions are to be scaled from this drawing.			

DOOR SCHEDULE:




ITEM	QTY	UNIT	LOCATION
01	2000x2100	mm	STAIRS
02	2000x2100	mm	STAIRS
REMARKS	
BY	

otherwise
 owing

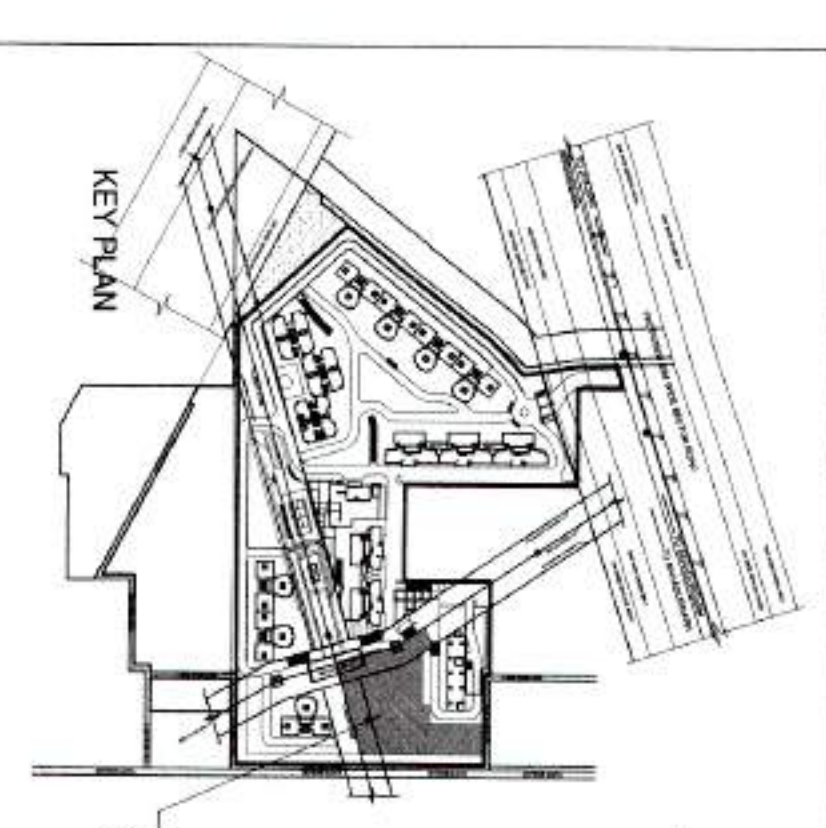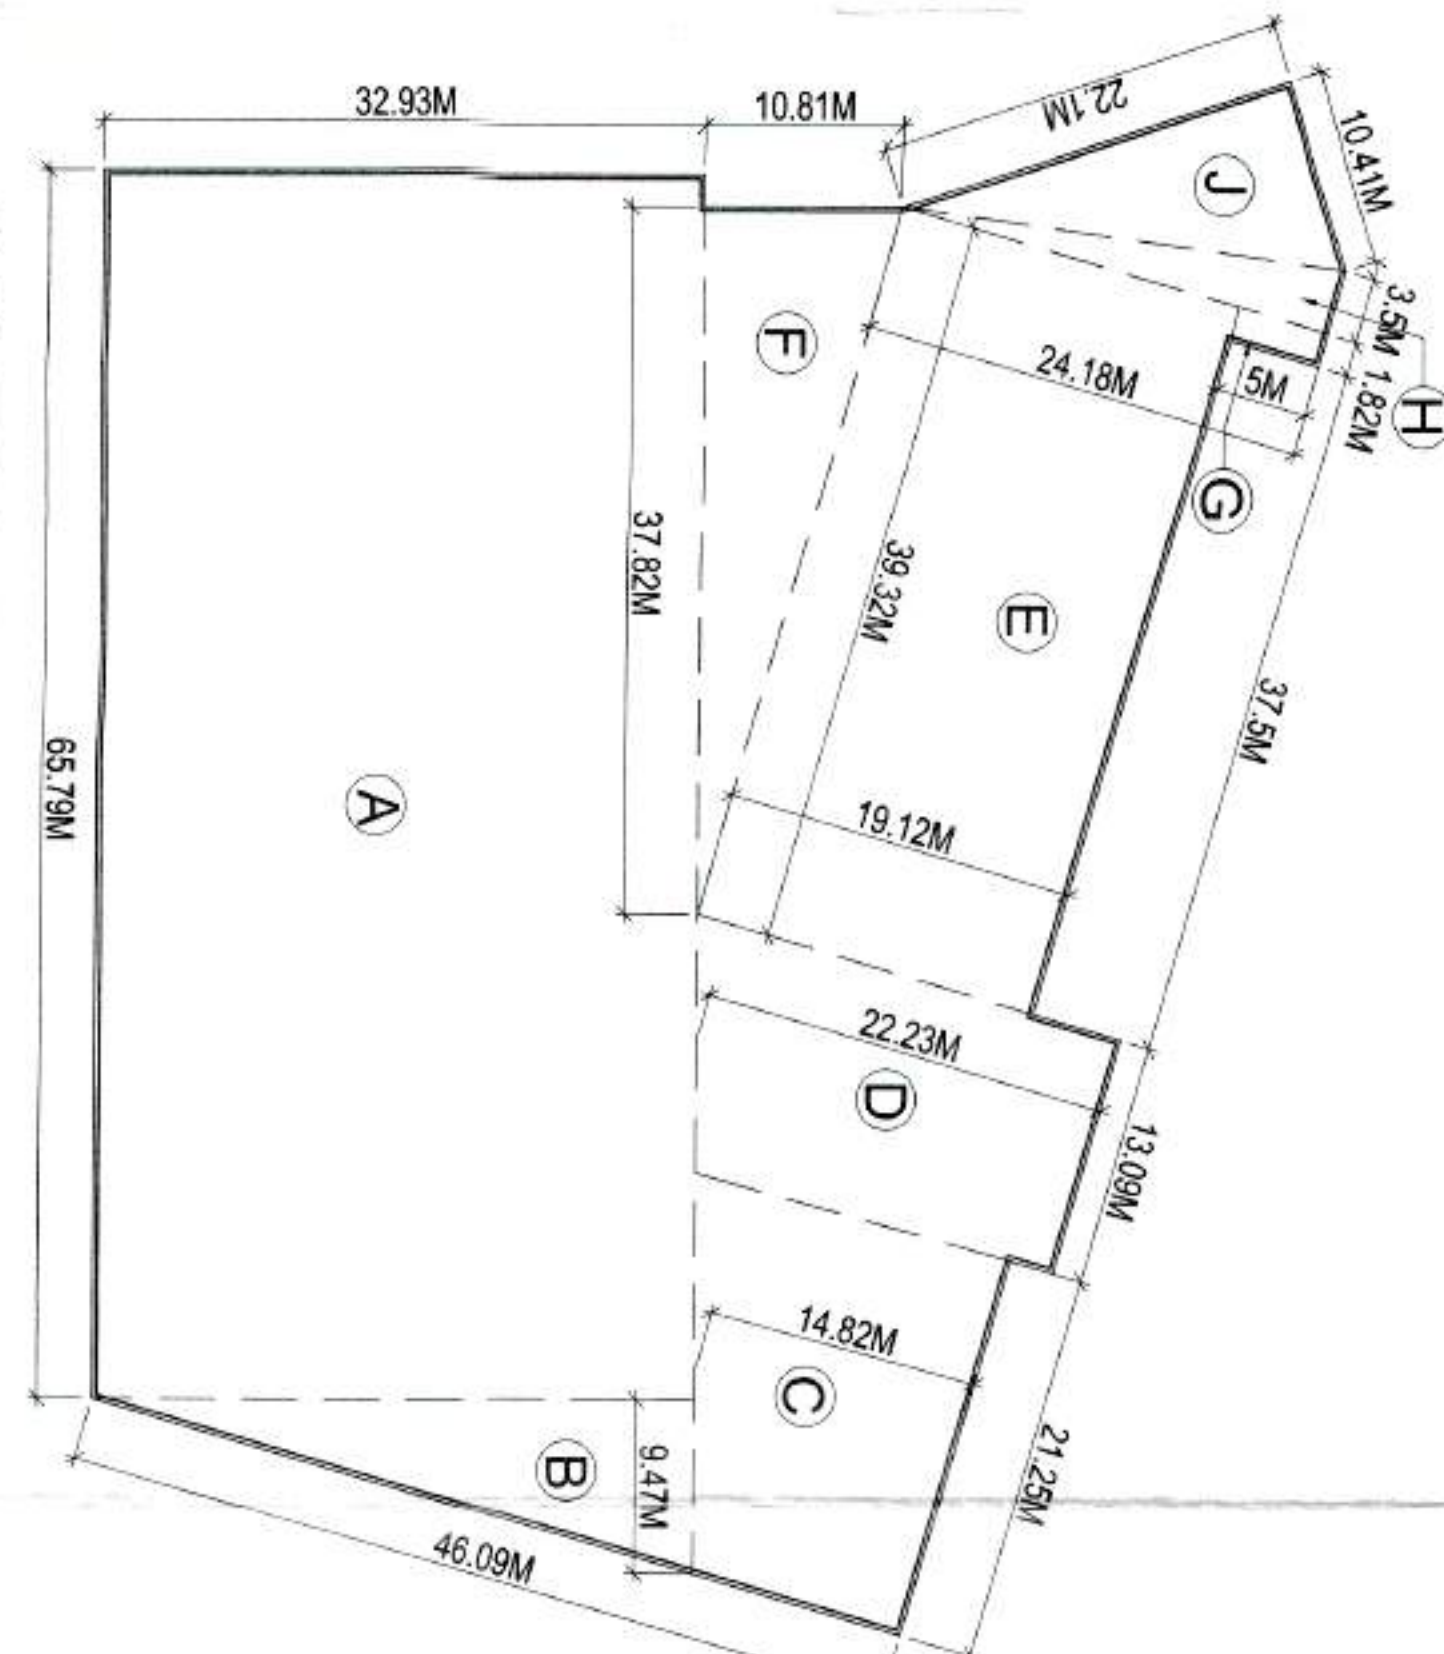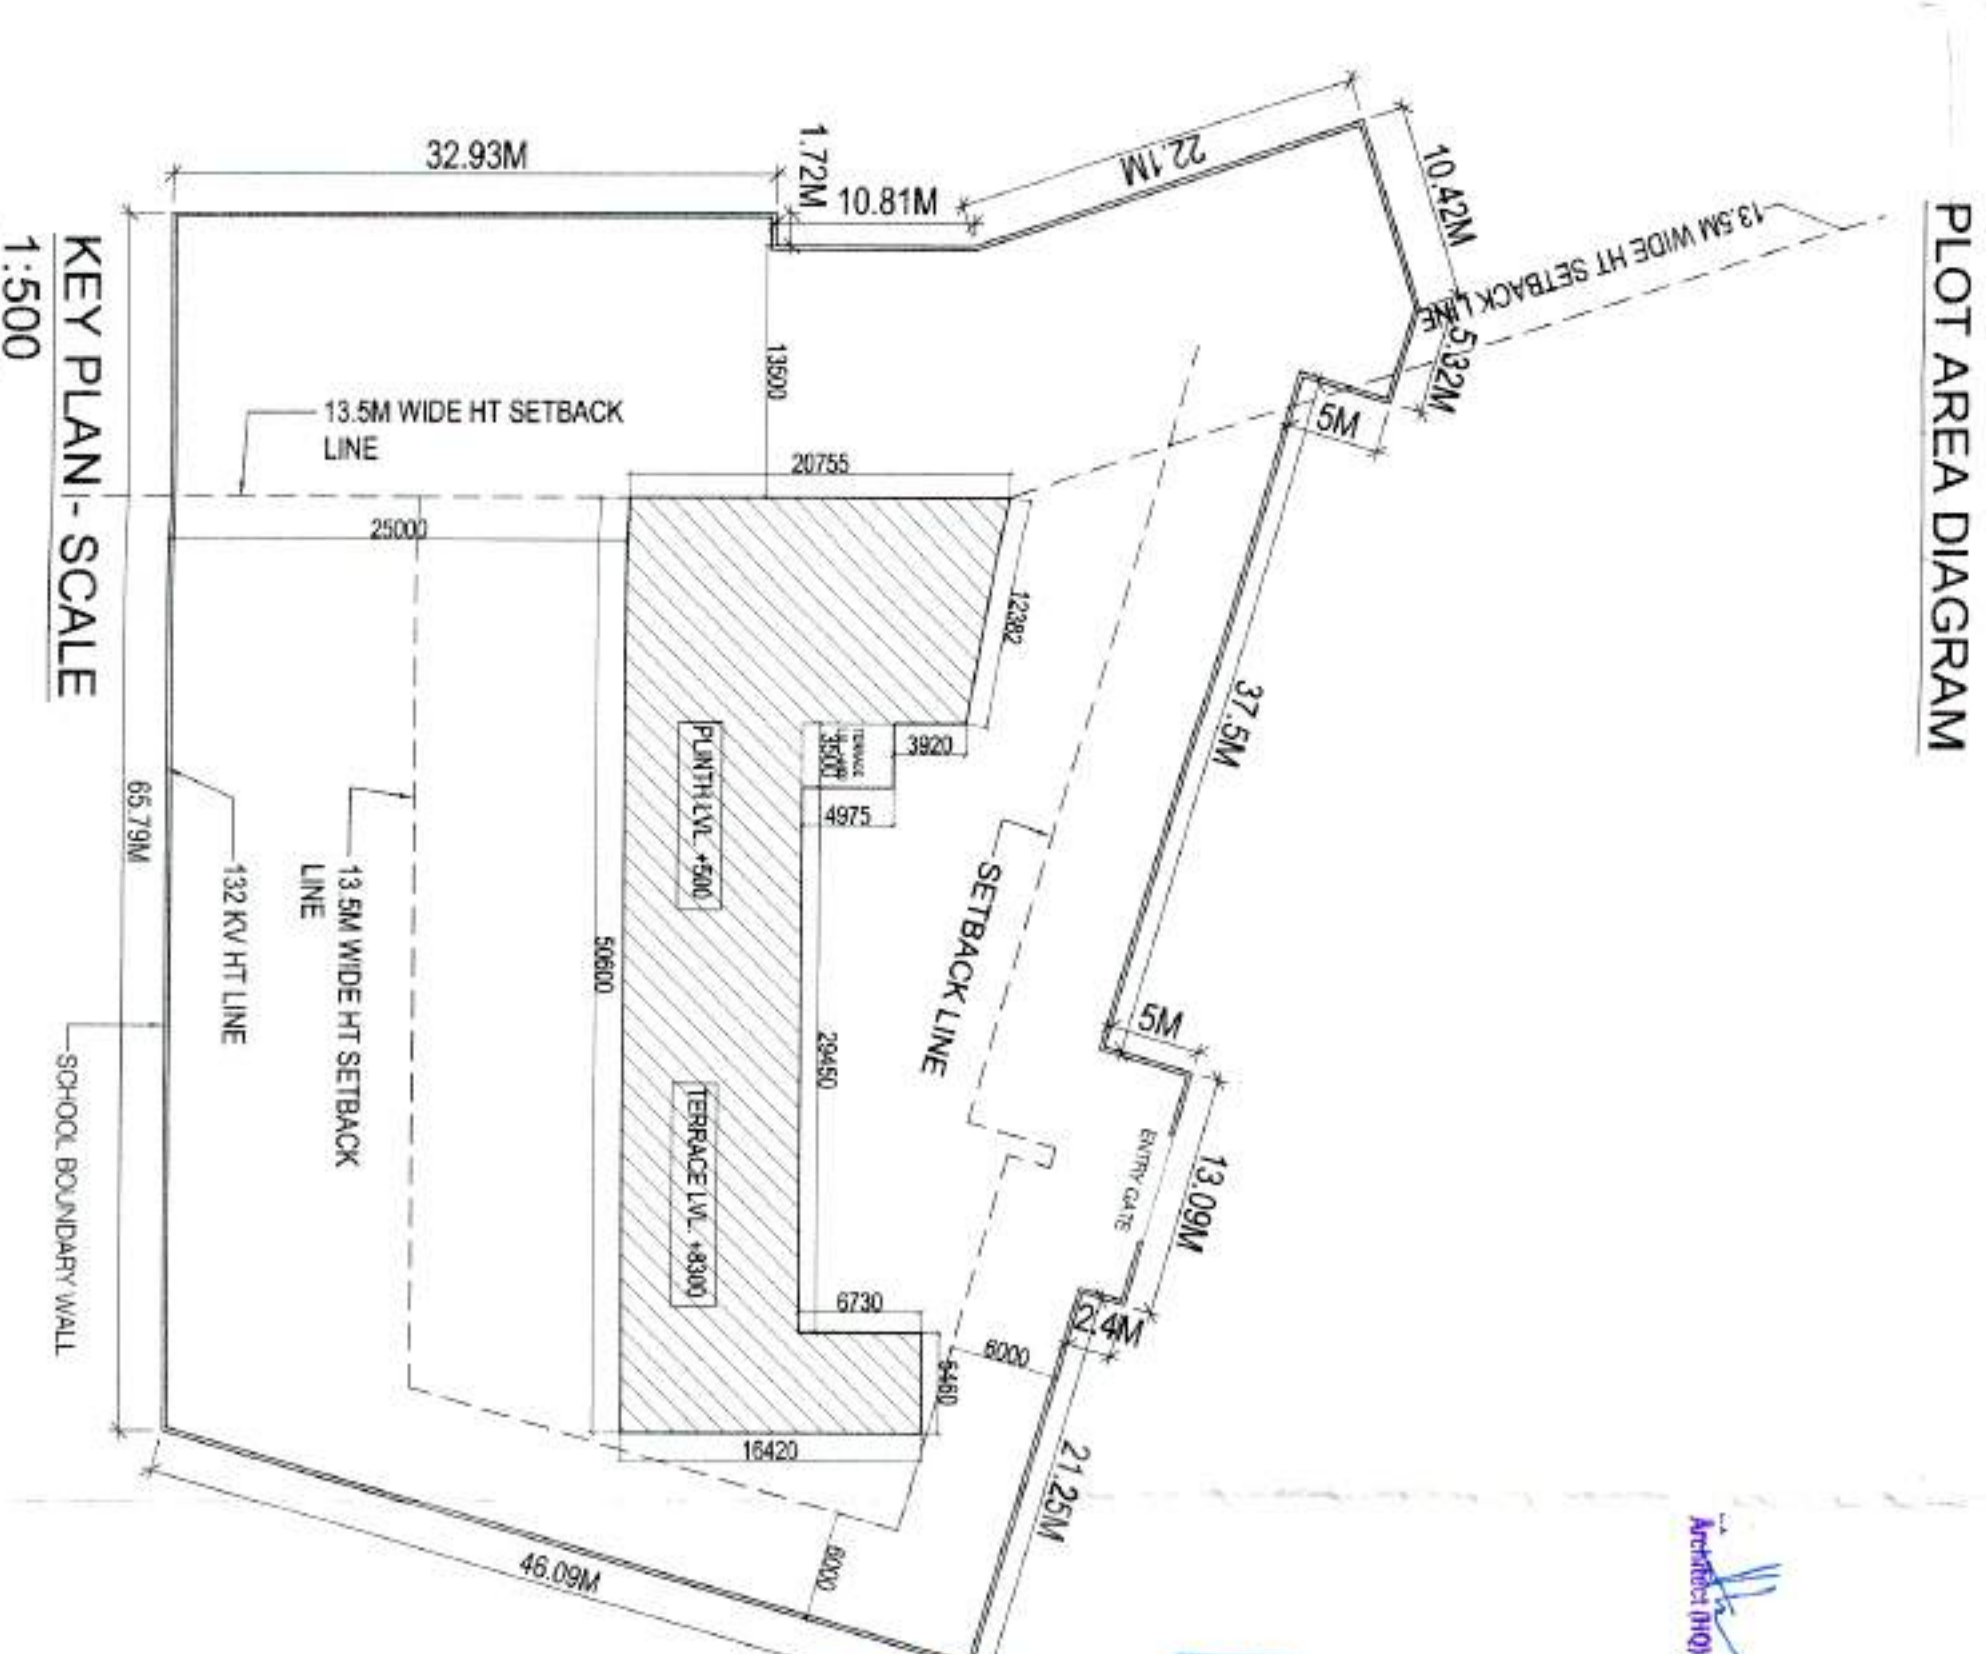

REVISED SUBMISSION DRAWINGS		RECORDED BUILDING PLANS FOR GROUP HOUSING (SECTION MEASURING 21.5' BY 29.0') LICENSEE No. 0016 OF 2014 dated 30/09/2014 for 16-43125-A/area 6 LICENSE No 130 of 2014 dated 22/08/2014 for 5.278 Acres IN SECTION-37, BAHADURGARH BEING DEVELOPED BY HIL RESIDENCY PVT. LTD. AND OTHERS IN COLLABORATION WITH HIL PROMOTERS PVT. LTD.	
DATE	08-10-14	CREATED BY	APPROVED BY
SCALE	1:1000	DRAWN	
	1:1000	S.L.A.L.	S.M. SHAIKHA
DRAWING TITLE PRIMARY SCHOOL FLOOR PLANS AND AREA CALCULATIONS		OWNERS SIGN  ARCHITECT'S SIGN  S. M. SHAIKHA Registered No. 04700200	
ARCHITECTS: C. P. KUREJA ARCHITECTS ASHRWAD BUILDING, C-1 GREEN PARK, PHASE-1, Kirti Nagar, Phone: -011 26859551 Fax: -011 26855770 EMAIL: -cpk@cpkureja.com		STRUCTURAL CONSULTANTS: PR. TECHNICAL PROJECTS CONSULTANTS P.LTD. H-12, SECTOR-53, ROHINI NO. 41-175, GROUND FLOOR, Kirti Nagar, Gurgaon, Haryana, INDIA GSTIN: 06AAGP0001A REGISTRATION NO. 1400770-BH-SHARDAH SCALA FPHO	
SERVICE CONSULTANTS: PARADISE CONSULTANTS 101, Sector-17, Connaught Place, New Delhi-110028, India Landline: +91 11 26943501 26943216 Email: paradiseconsultants@gmail.com paradiseconsultants@gmail.com		CONSULTATION INTERVIEWING INVENTURING MEASURING 	
DRAWING NO.		DWG. NO.	
34/35		34/35	