




TYPE-C (10200x12200)

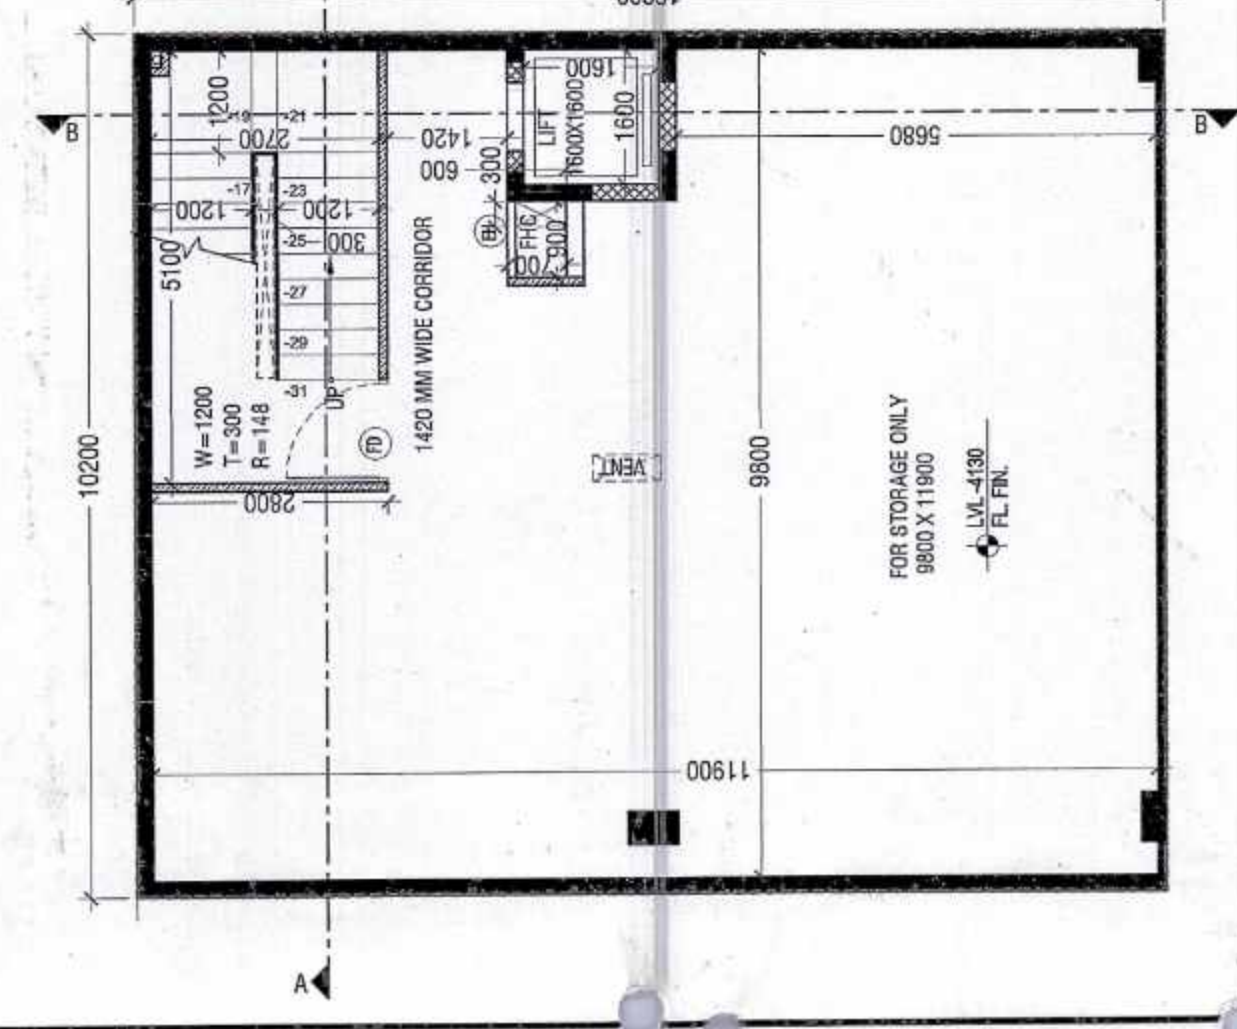


BASEMENT PLAN

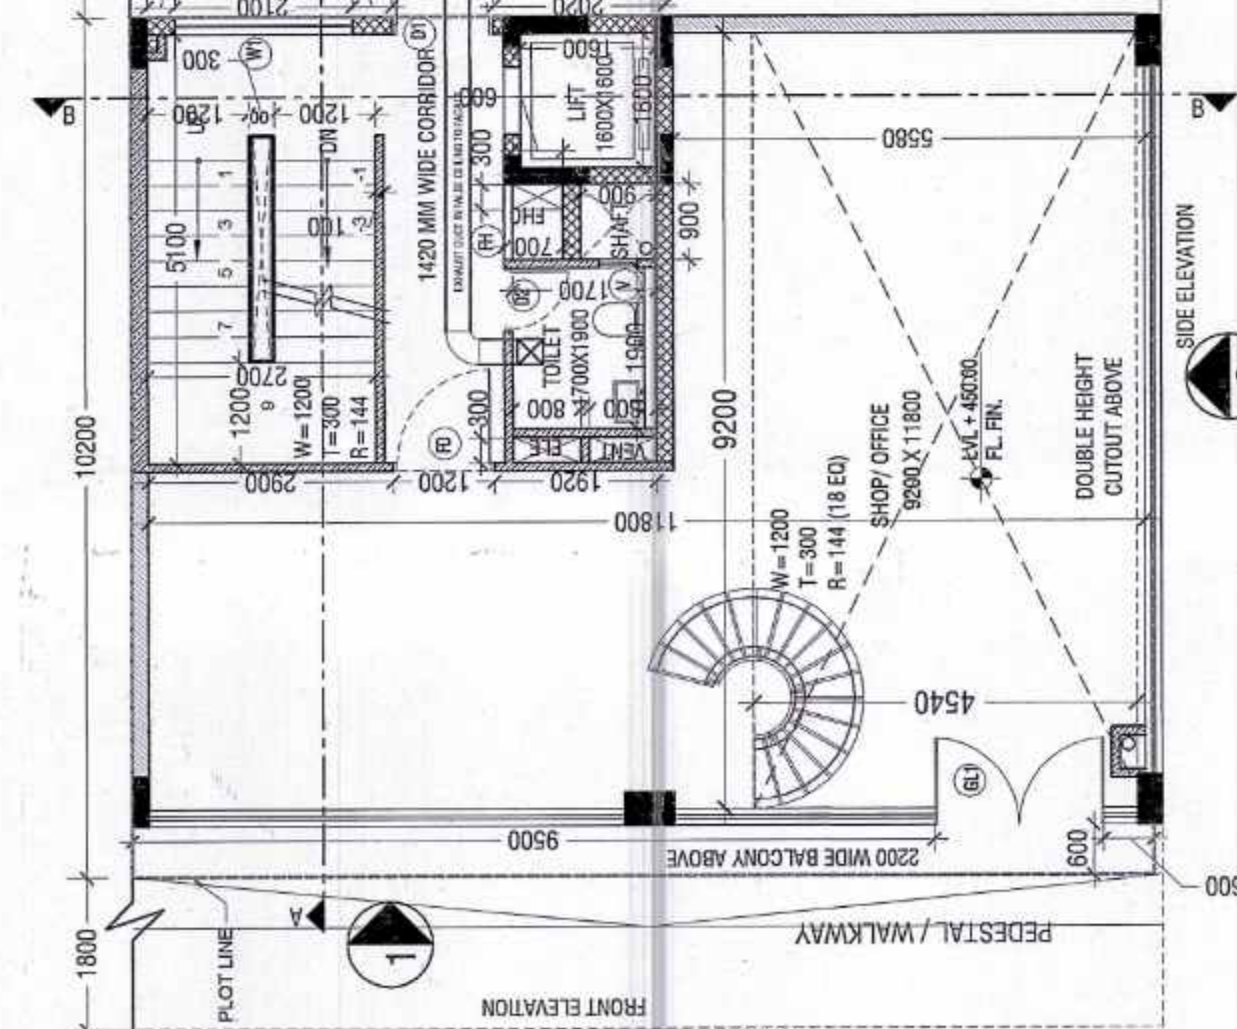


GROUND FLOOR PLAN

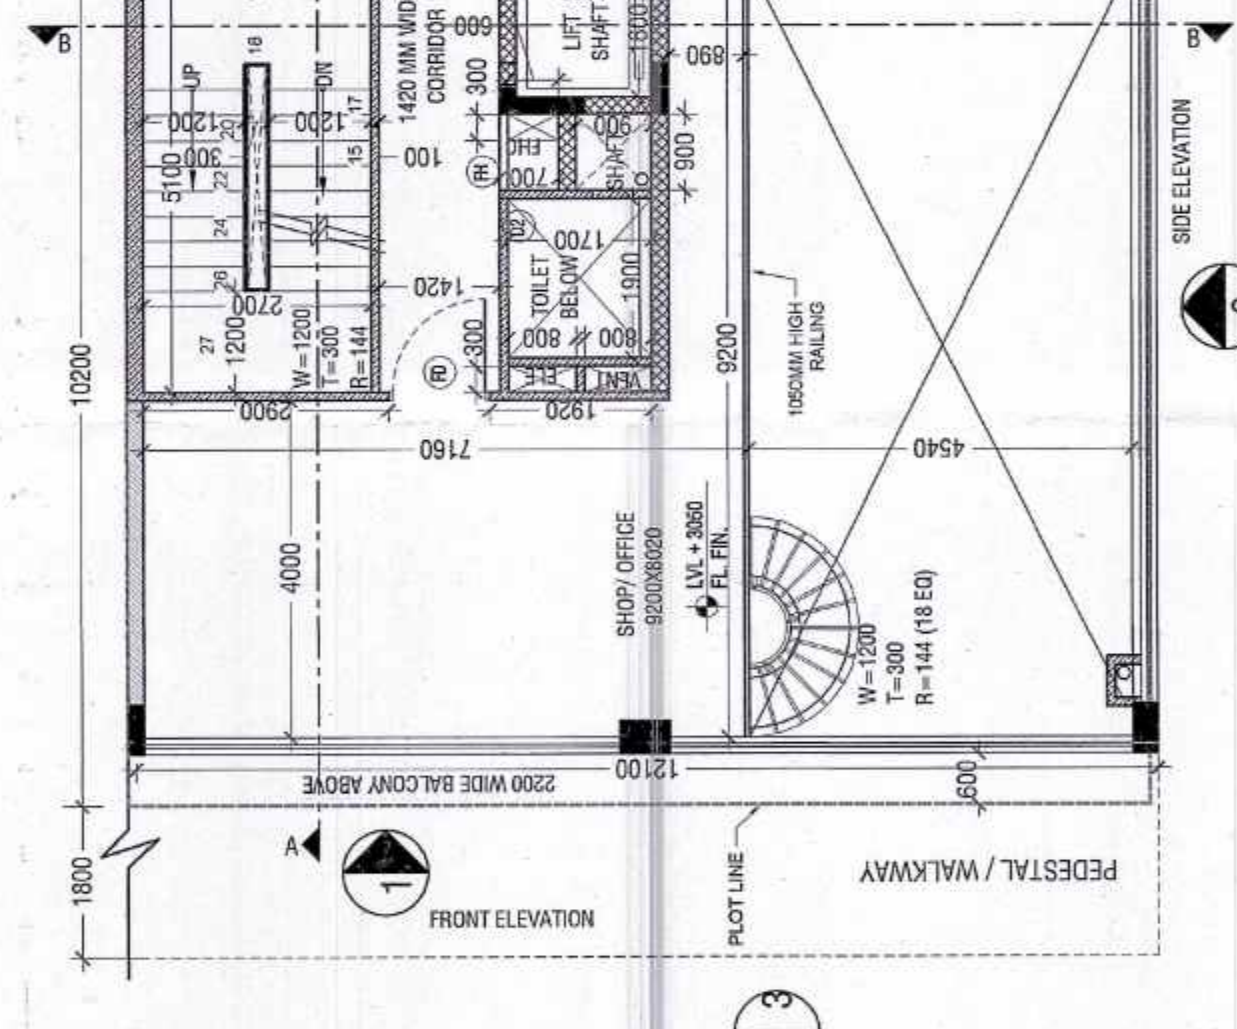

MEZZANINE FLOOR PLAN

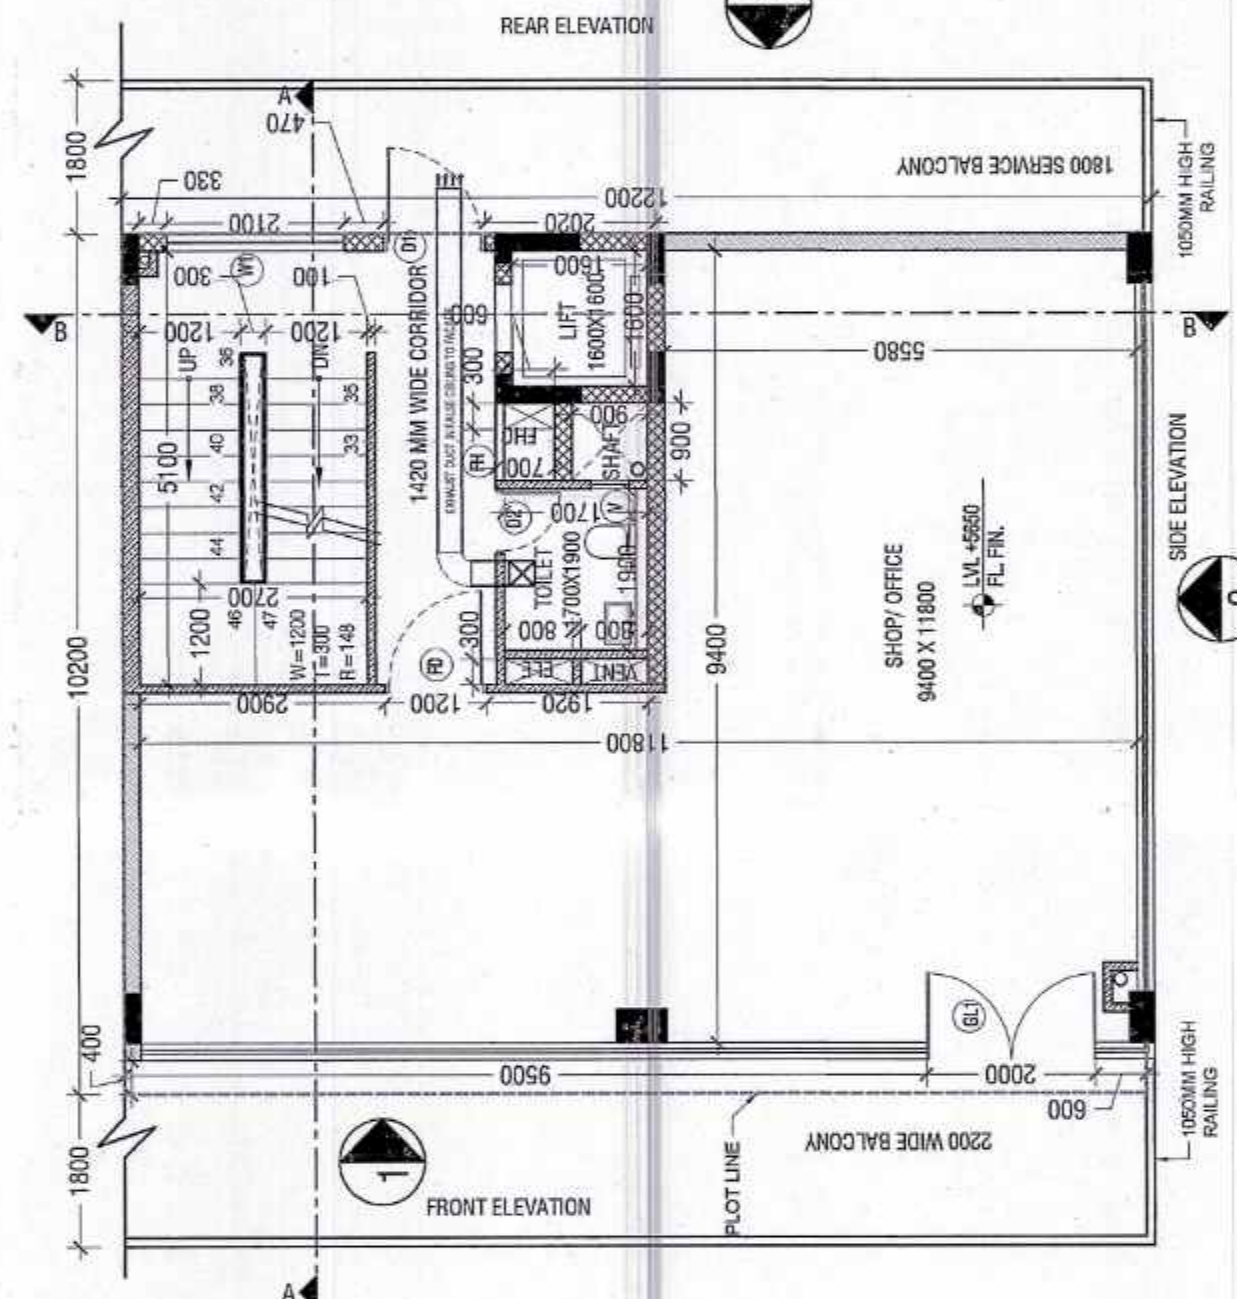

FIRST FLOOR PLAN

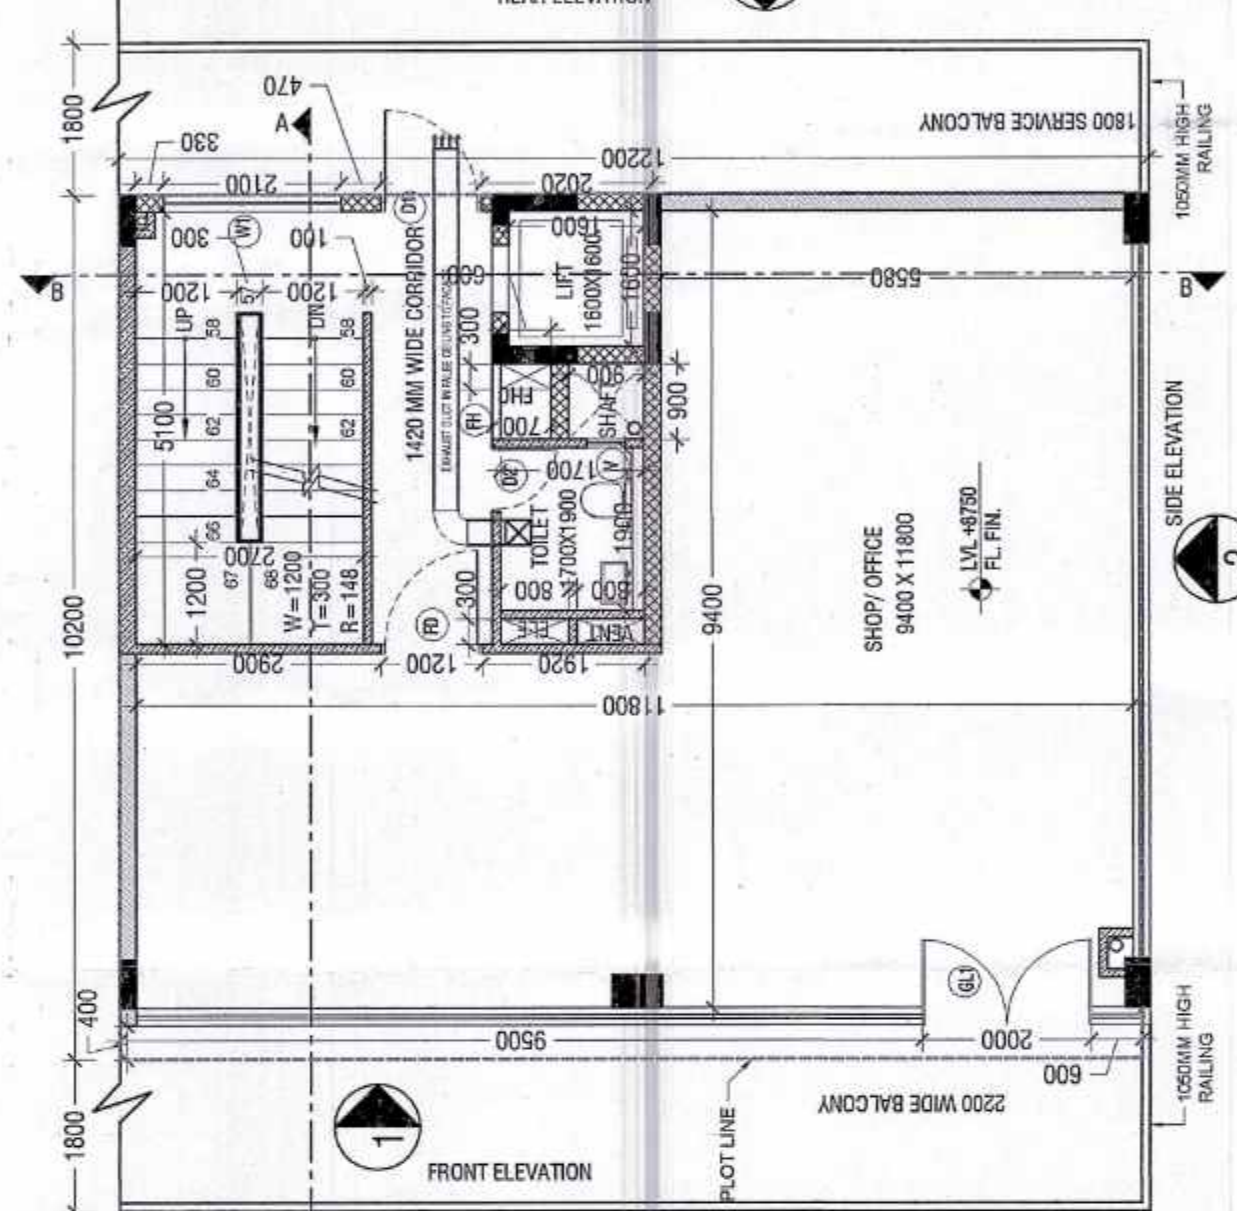


SECOND FLOOR PLAN

OWNER

OIOS DEVELOPERS Pvt. Ltd.

PROJECT NAME & ADDRESS:


PROPOSED LAYOUT CUM DEMARCATION PLAN FOR GRANT OF LICENCE OVER AN AREA MEASURING 5.1375 ACRES BEARING LICENCE NO. 65 OF 2024 DATED 18.06.2024 (AFTER MIGRATION THE ENTIRE AREA GRANTED LICENCE NO. 78 OF 2013 DATED 27.08.2013 GRANTED FOR SETTING OF COMMERCIAL COLONY OVER AN AREA MEASURING 5.1375 ACRES) IN THE REVENUE ESTATE OF VILLAGE BAIGHERA, SECTOR-114 GURUGRAM OIOS DEVELOPER PVT. LTD. IN COLLABORATION.

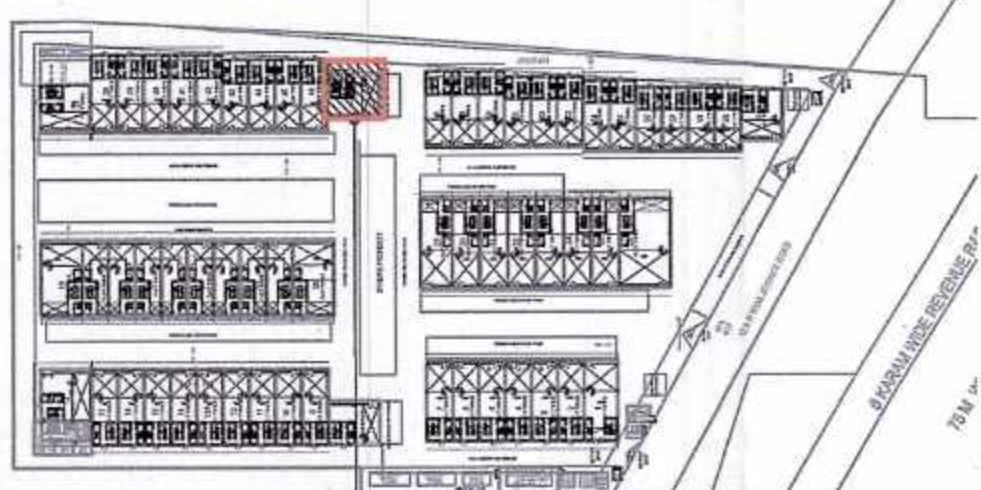


TYPE-C




THIRD FLOOR PLAN

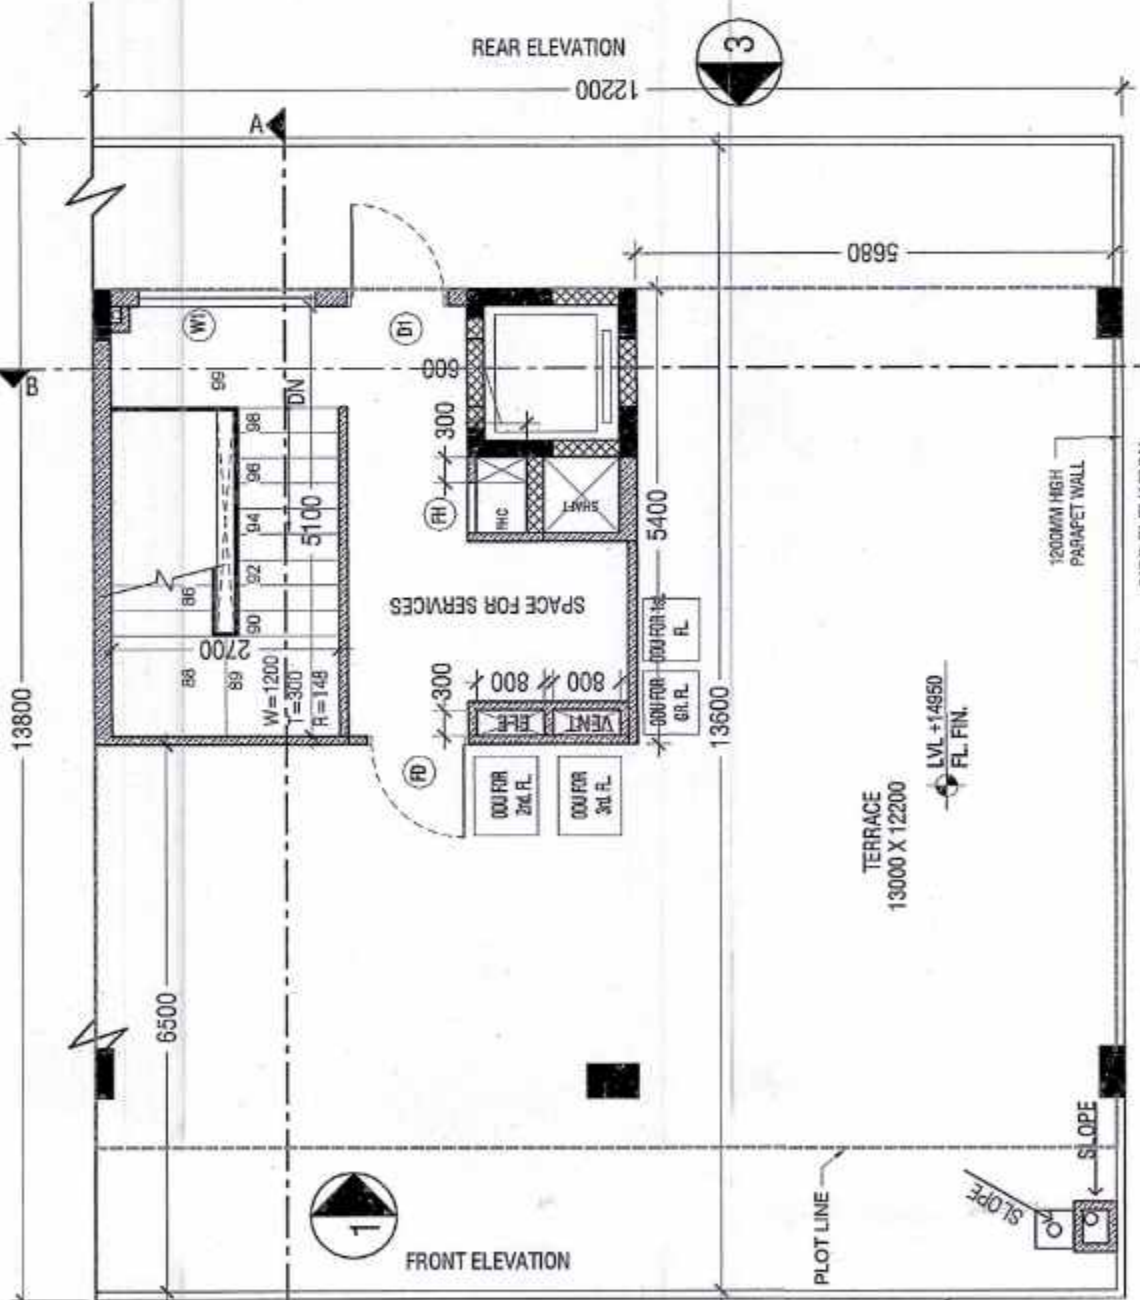


TERRACE FLOOR PLAN

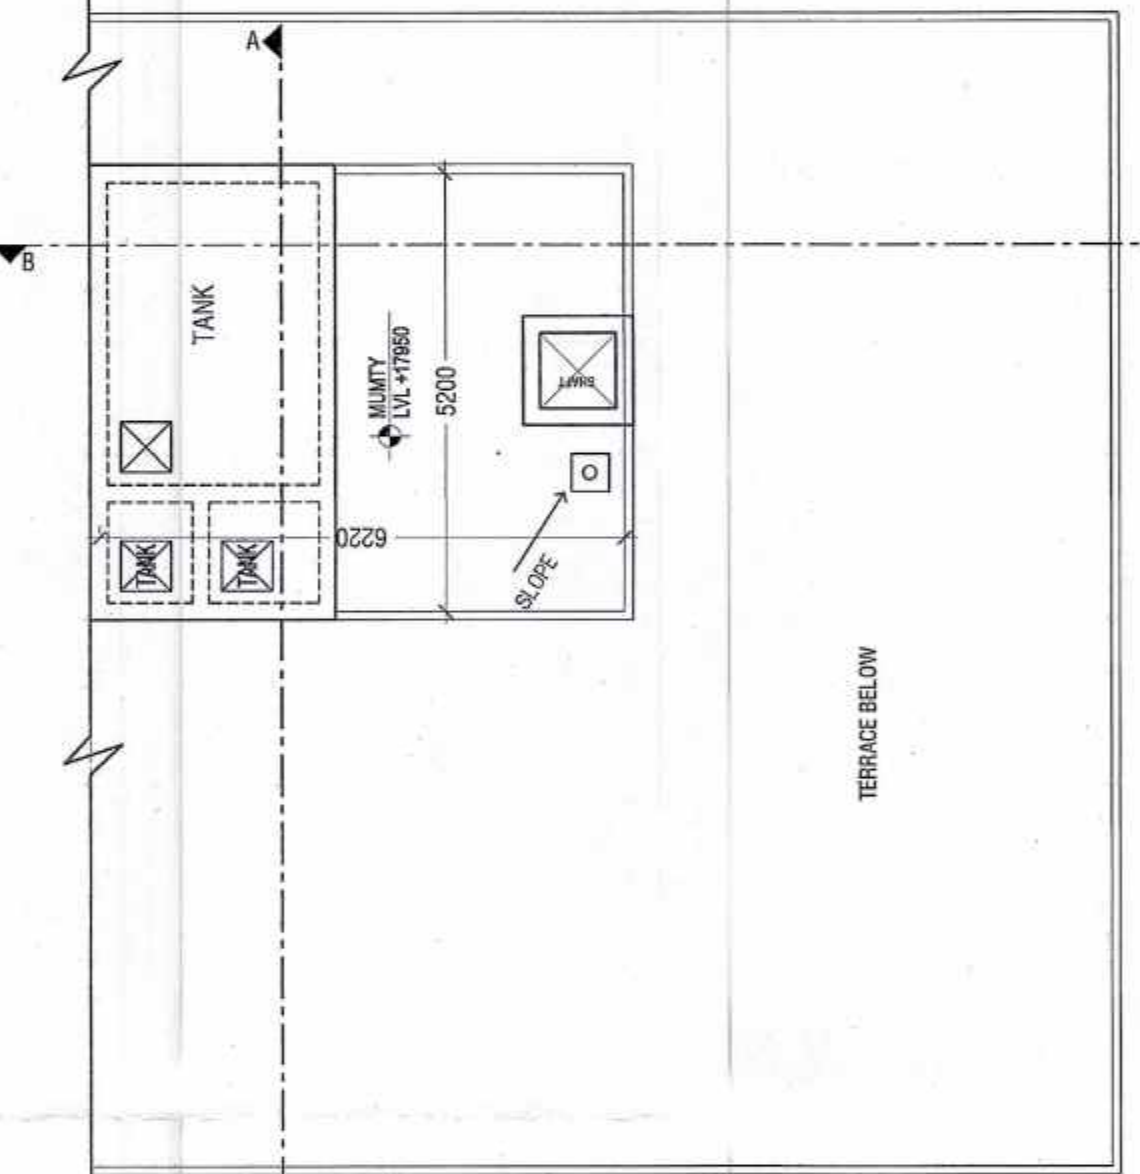


MUMMY PLAN

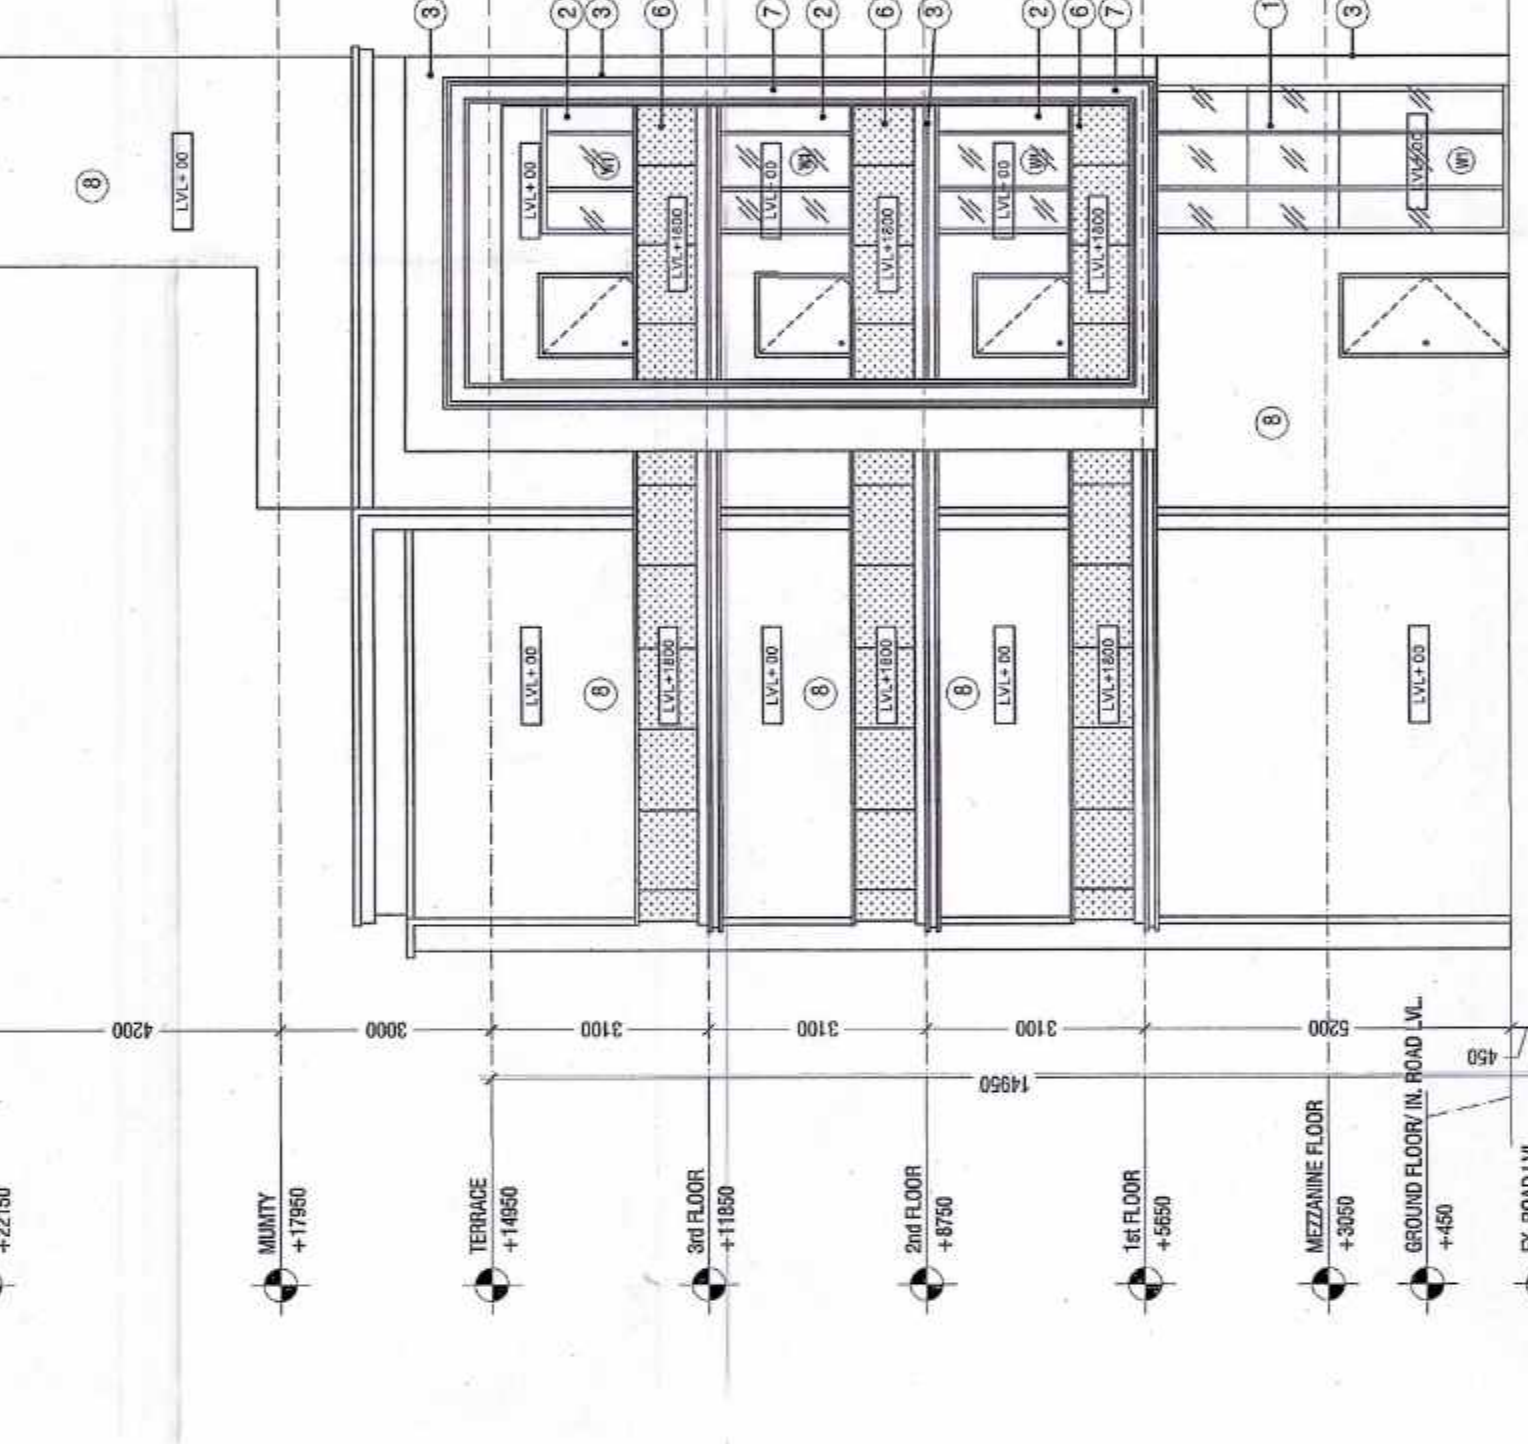


REAR ELEVATION-3

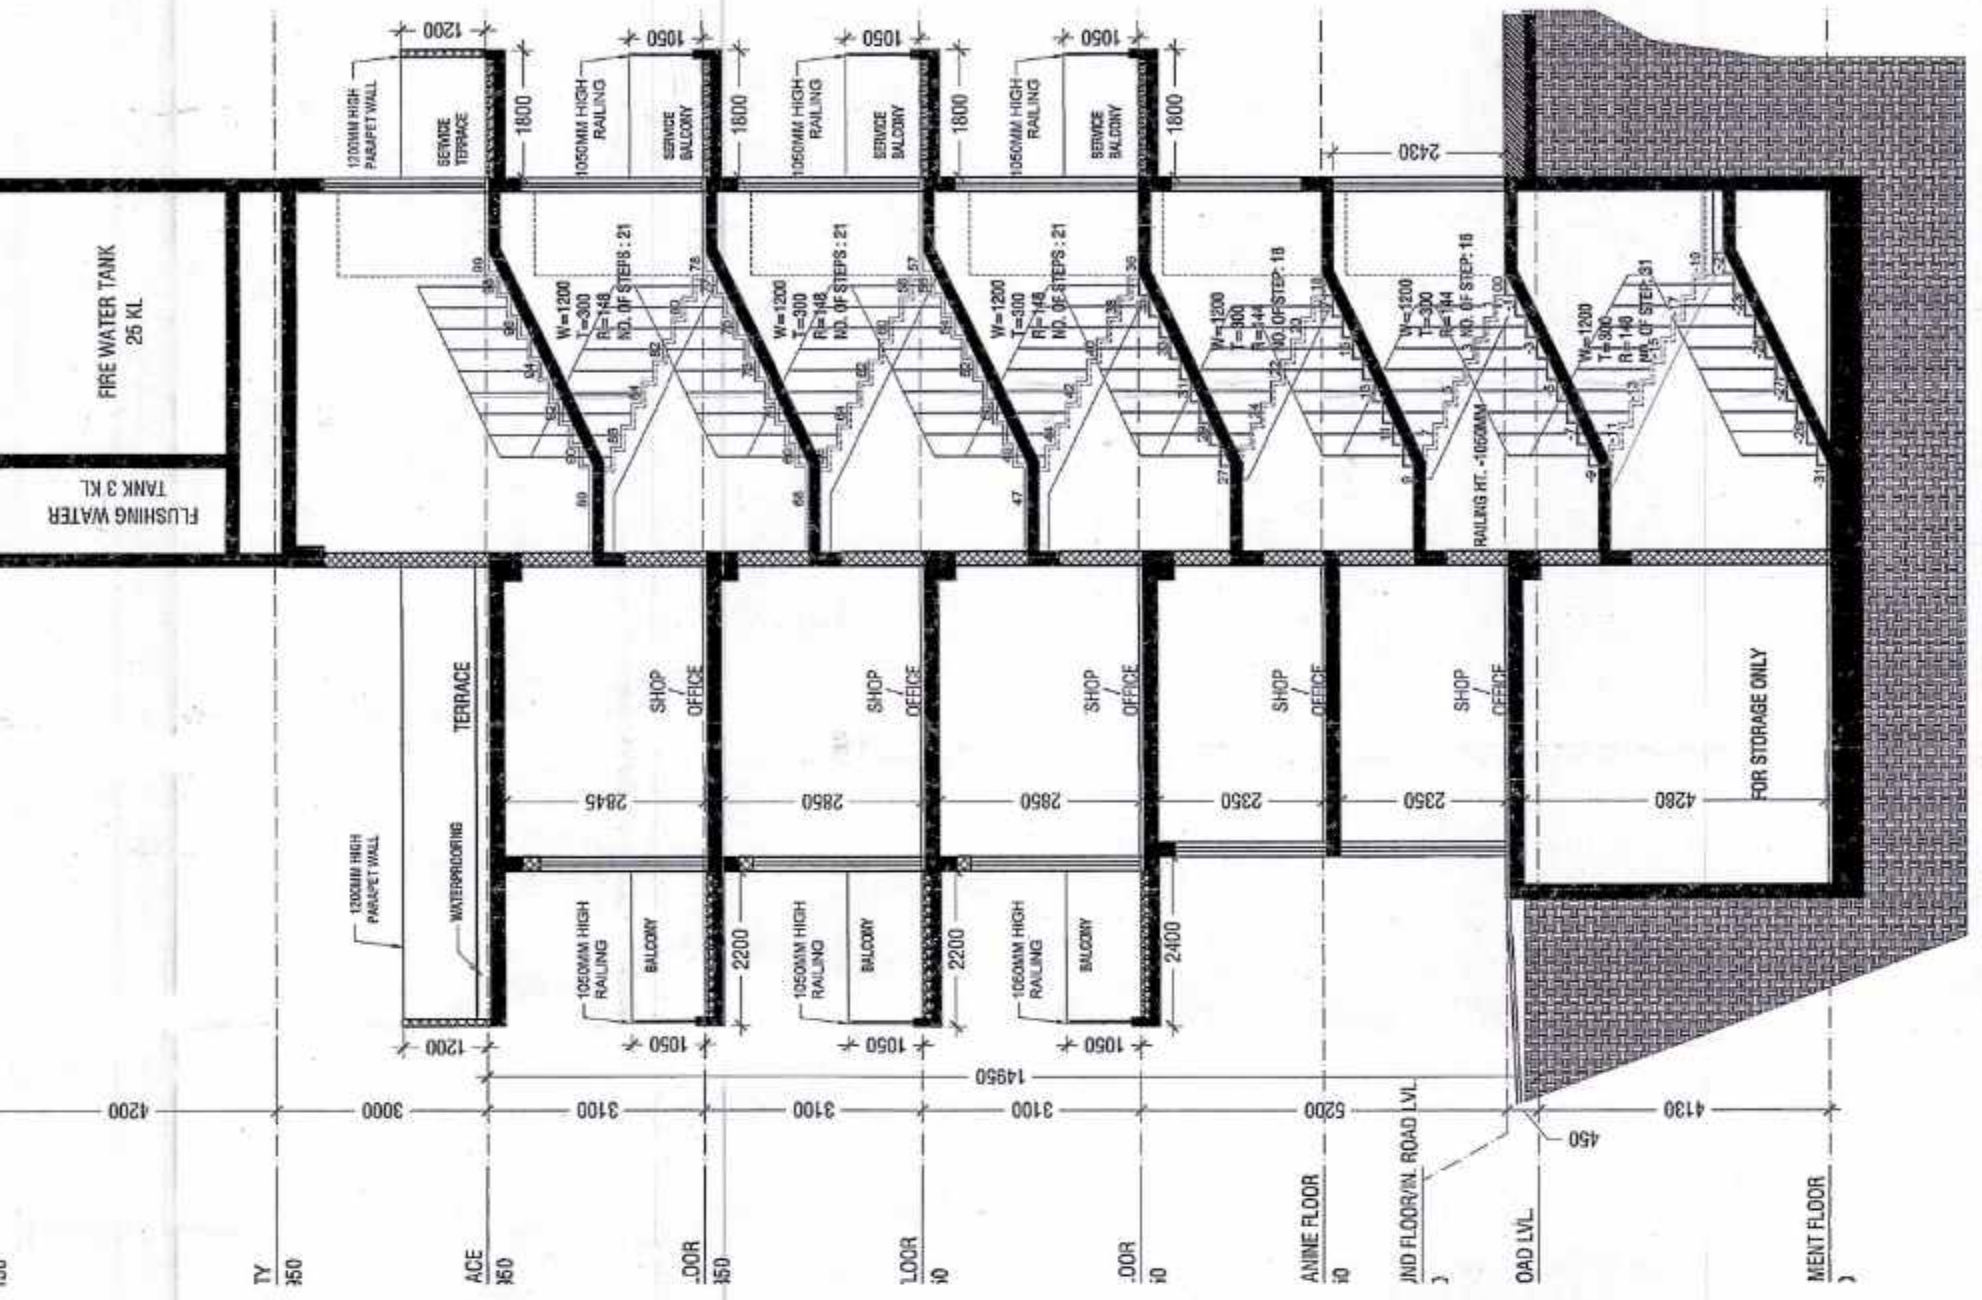


SECTION-AA

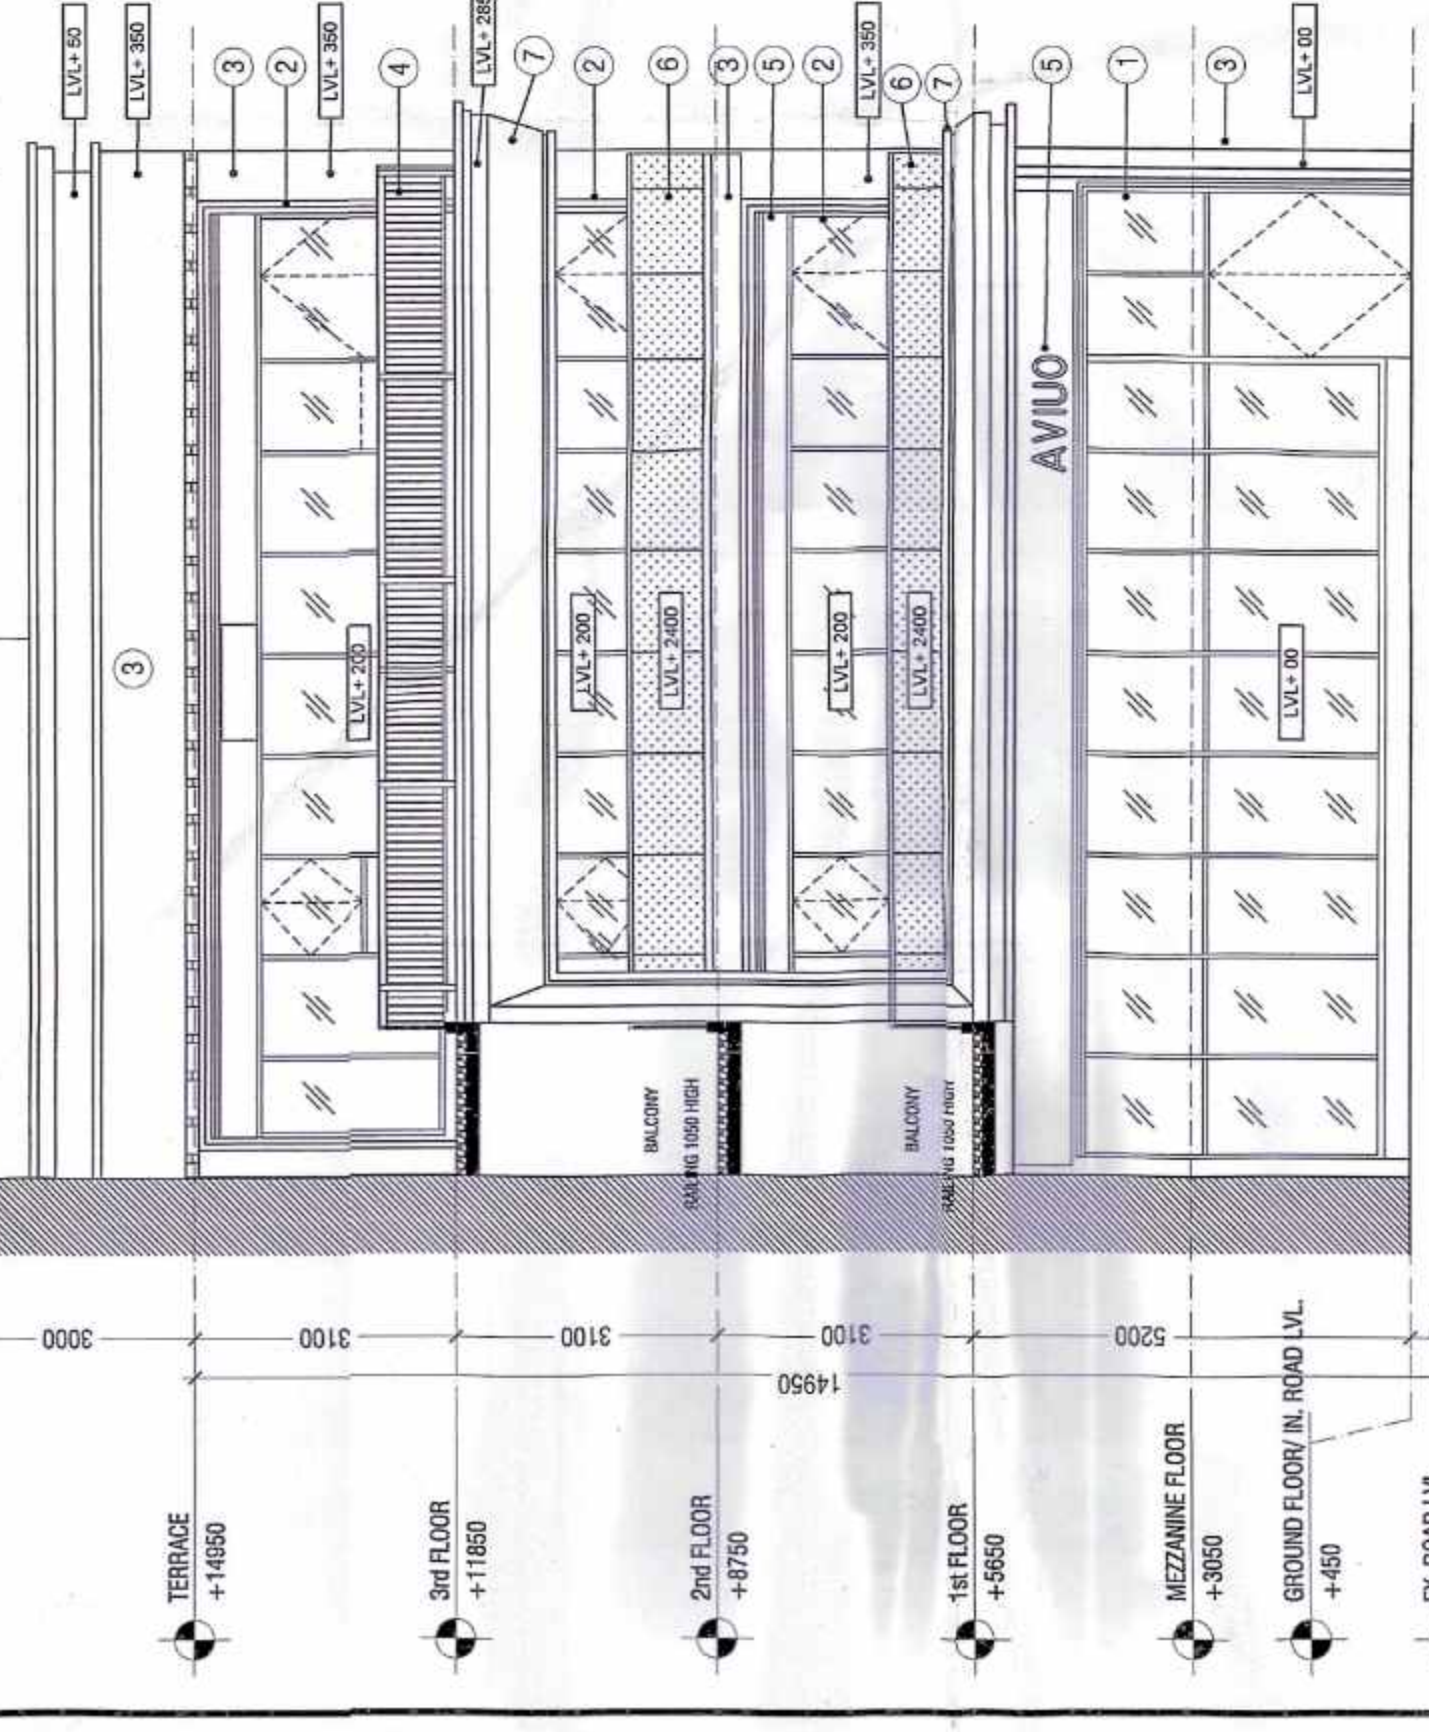

FRONT ELEVATION-1

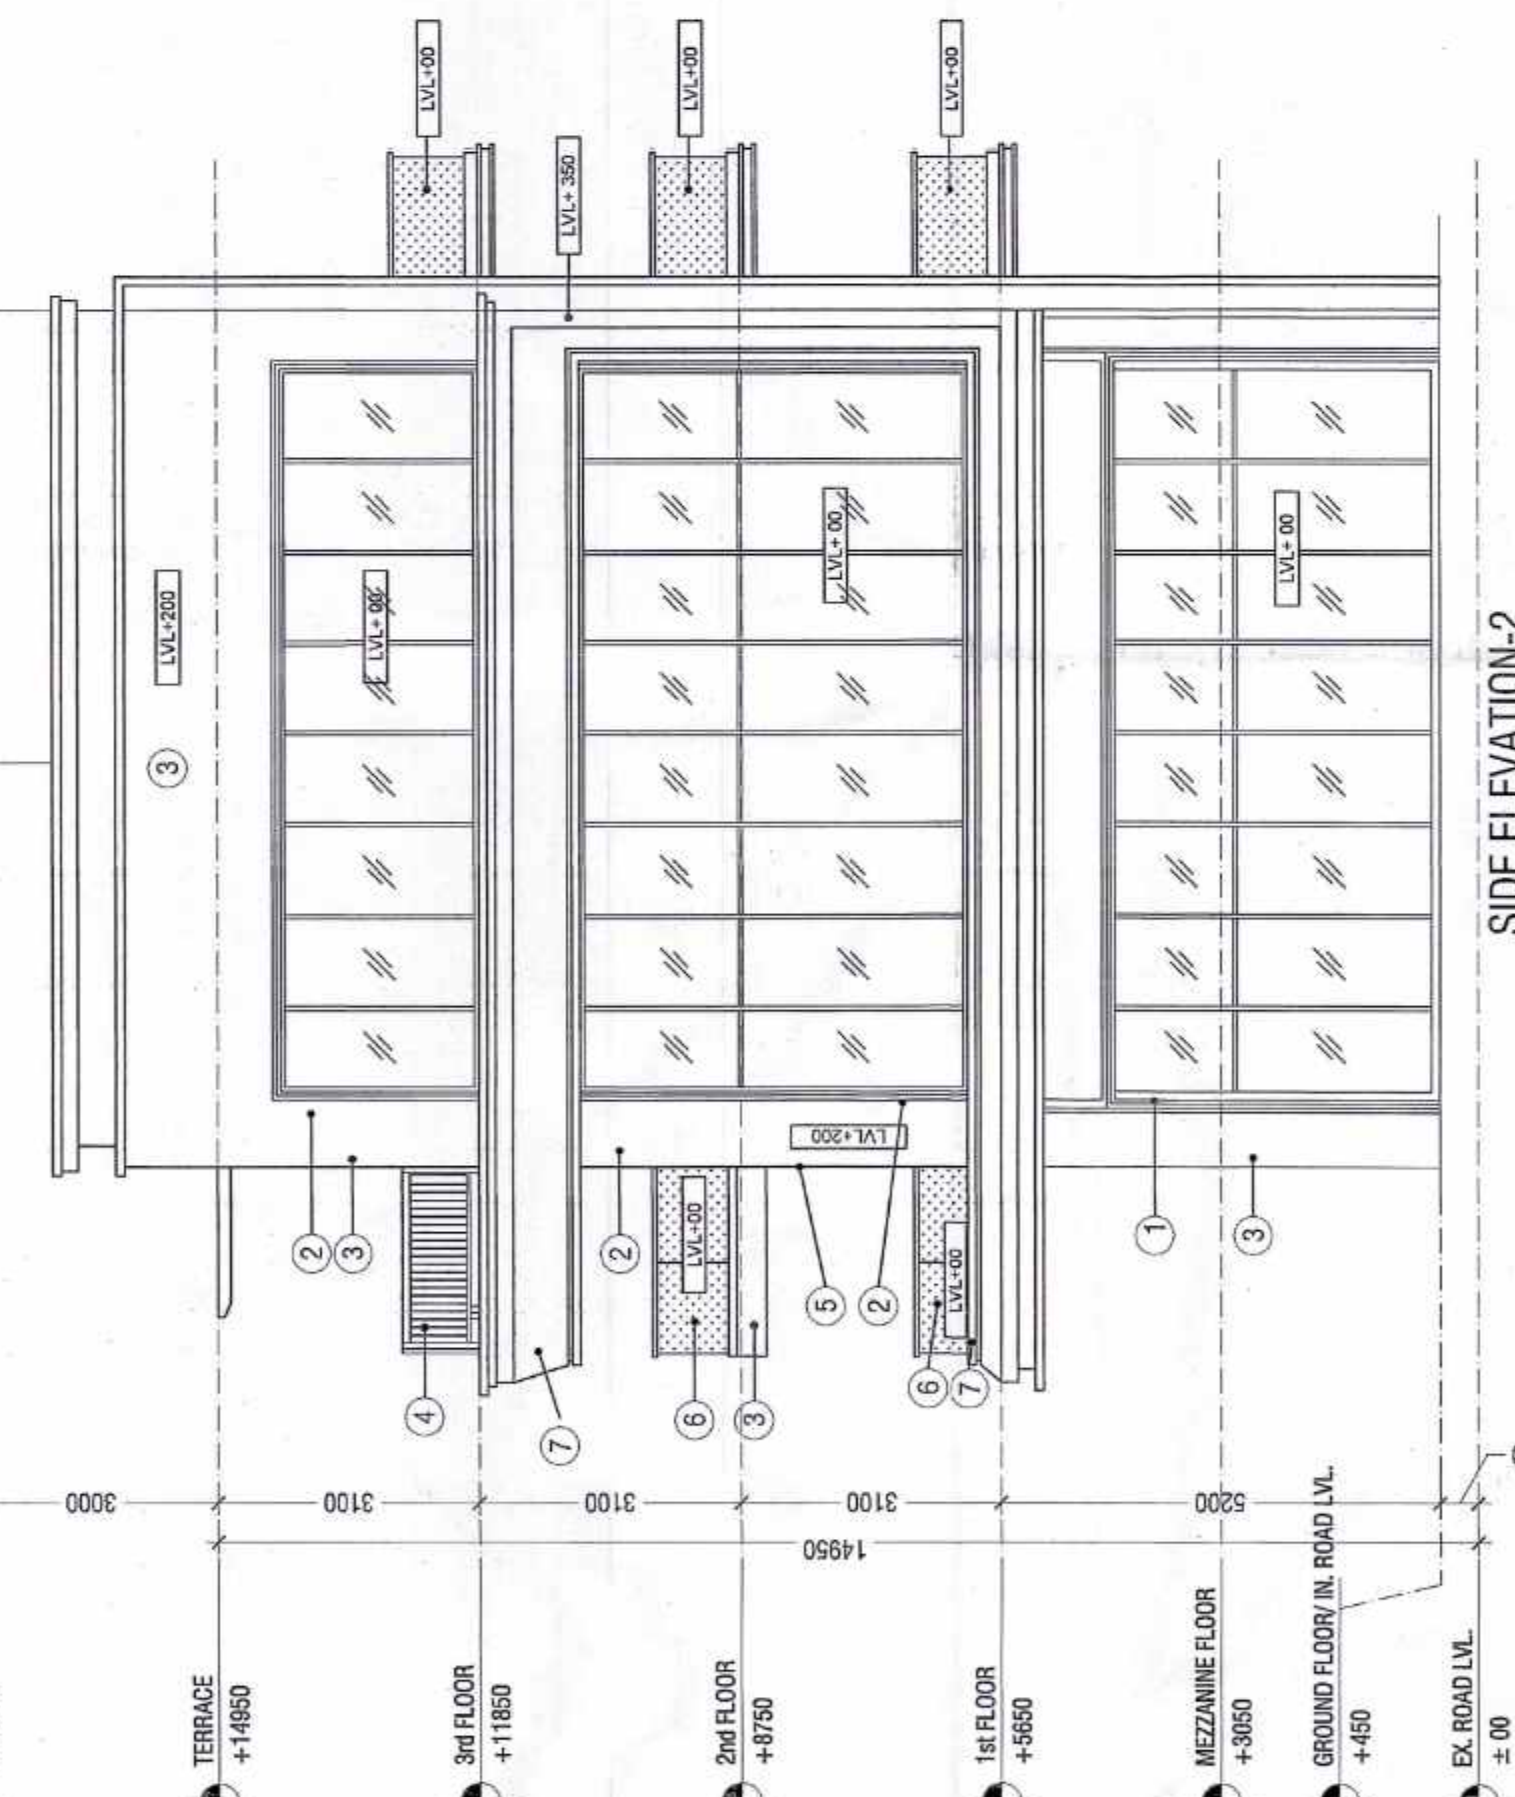

SIDE ELEVATION-2

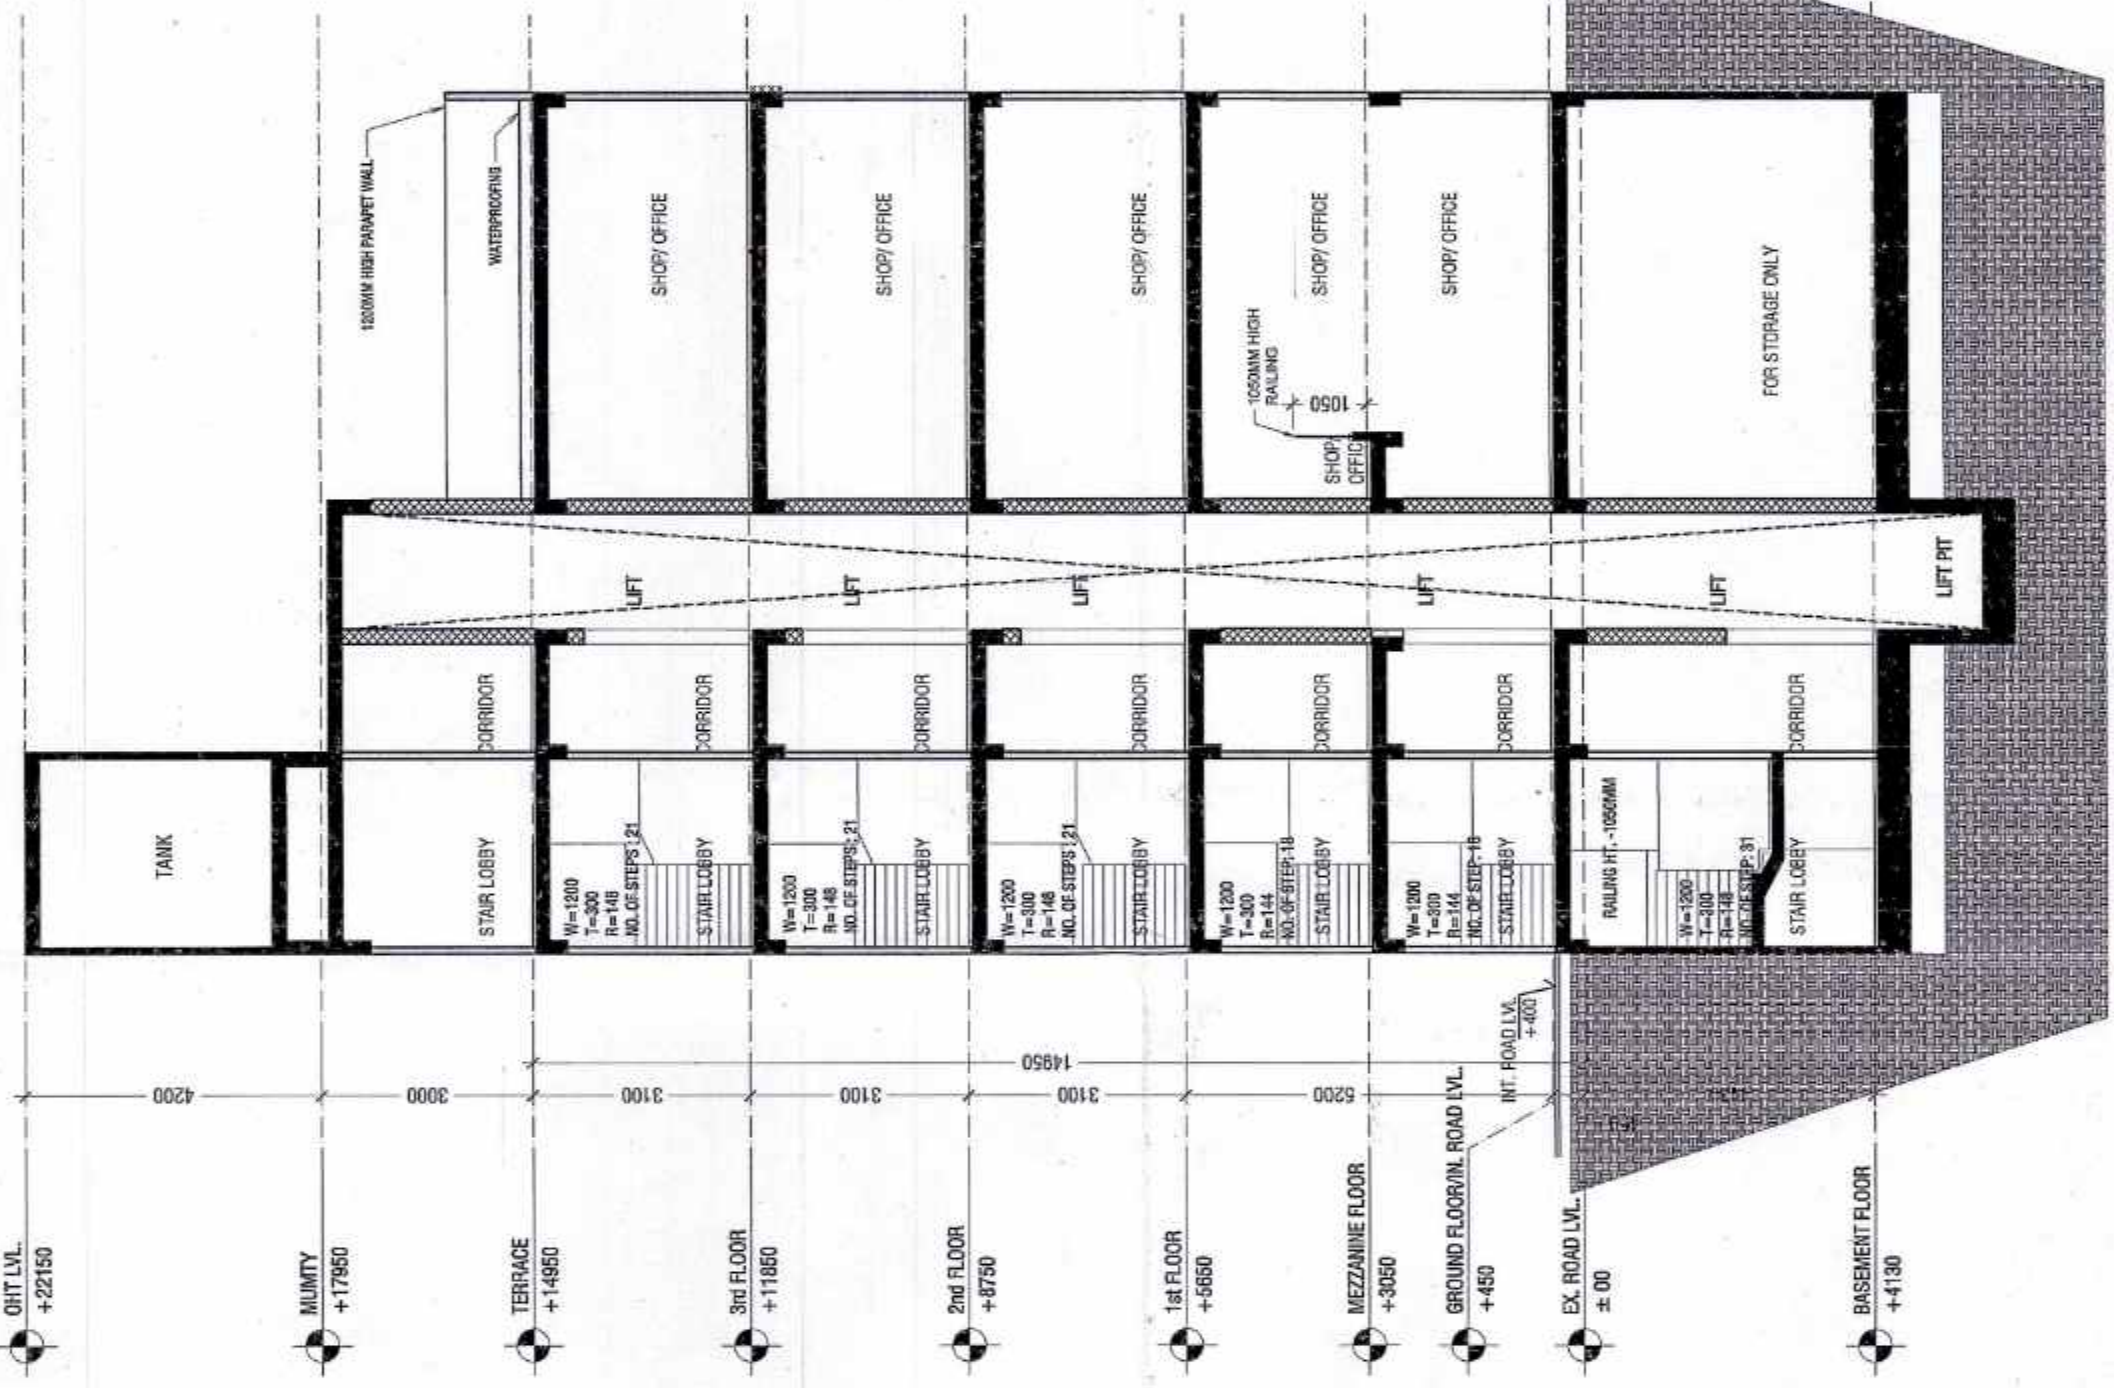


SECTION-BB

SAB AREA DETAIL									
GROUND COVERAGE & GROUND FLOOR AREA (SQU)									
ITEM	WIDTH	LENGTH	AREA	INOS	AREA	INOS	AREA	INOS	AREA
XY1-Z1	10.00	X	1	1	1	1	1	1	1
TOTAL GROUND AREA (Q)			124.00						
TOTAL GROUND FAR AREA			124.00						
MEASUREMENTS FOR REPAIRS AND MAINTENANCE									
ITEM	WIDTH	LENGTH	AREA	INOS	AREA	INOS	AREA	INOS	AREA
XY1-Z1	9.60	X	12.00	X	1	1	1	1	1
TOTAL AREA (Q)			12.00						
TOTAL AREA FAR AREA			12.00						
TYPICAL 1ST, 2ND & 3RD FLOOR DETAIL IN FAR									
ITEM	WIDTH	LENGTH	AREA	INOS	AREA	INOS	AREA	INOS	AREA
XY1-Z1	10.00	X	1	1	1	1	1	1	1
TOTAL AREA (Q)			124.00						
TOTAL AREA FAR AREA			124.00						
TYPICAL 4TH, 5TH & 6TH FLOOR DETAIL IN FAR									
ITEM	WIDTH	LENGTH	AREA	INOS	AREA	INOS	AREA	INOS	AREA
XY1-Z1	10.00	X	1	1	1	1	1	1	1
TOTAL AREA (Q)			124.00						
TOTAL AREA FAR AREA			124.00						
TYPICAL 7TH, 8TH, 9TH & 10TH FLOOR DETAIL IN FAR									
ITEM	WIDTH	LENGTH	AREA	INOS	AREA	INOS	AREA	INOS	AREA
XY1-Z1	10.00	X	1	1	1	1	1	1	1
TOTAL AREA (Q)			124.00						
TOTAL AREA FAR AREA			124.00						
TYPICAL 11TH, 12TH & 13TH FLOOR DETAIL IN FAR									
ITEM	WIDTH	LENGTH	AREA	INOS	AREA	INOS	AREA	INOS	AREA
XY1-Z1	10.00	X	1	1	1	1	1	1	1
TOTAL AREA (Q)			124.00						
TOTAL AREA FAR AREA			124.00						
TYPICAL 14TH, 15TH & 16TH FLOOR DETAIL IN FAR									
ITEM	WIDTH	LENGTH	AREA	INOS	AREA	INOS	AREA	INOS	AREA
XY1-Z1	10.00	X	1	1	1	1	1	1	1
TOTAL AREA (Q)			124.00						
TOTAL AREA FAR AREA			124.00						
TYPICAL 17TH, 18TH & 19TH FLOOR DETAIL IN FAR									
ITEM	WIDTH	LENGTH	AREA	INOS	AREA	INOS	AREA	INOS	AREA
XY1-Z1	10.00	X	1	1	1	1	1	1	1
TOTAL AREA (Q)			124.00						
TOTAL AREA FAR AREA			124.00						
TYPICAL 20TH, 21ST & 22ND FLOOR DETAIL IN FAR									
ITEM	WIDTH	LENGTH	AREA	INOS	AREA	INOS	AREA	INOS	AREA
XY1-Z1	10.00	X	1	1	1	1	1	1	1
TOTAL AREA (Q)			124.00						
TOTAL AREA FAR AREA			124.00						
TYPICAL 23RD, 24TH & 25TH FLOOR DETAIL IN FAR									
ITEM	WIDTH	LENGTH	AREA	INOS	AREA	INOS	AREA	INOS	AREA
XY1-Z1	10.00	X	1	1	1	1	1	1	1
TOTAL AREA (Q)			124.00						
TOTAL AREA FAR AREA			124.00						
TYPICAL 26TH, 27TH & 28TH FLOOR DETAIL IN FAR									
ITEM	WIDTH	LENGTH	AREA	INOS	AREA	INOS	AREA	INOS	AREA
XY1-Z1	10.00	X	1	1	1	1	1	1	1
TOTAL AREA (Q)			124.00						
TOTAL AREA FAR AREA			124.00						
TYPICAL 29TH, 30TH & 31ST FLOOR DETAIL IN FAR									
ITEM	WIDTH	LENGTH	AREA	INOS	AREA	INOS	AREA	INOS	AREA
XY1-Z1	10.00	X	1	1	1	1	1	1	1
TOTAL AREA (Q)			124.00						
TOTAL AREA FAR AREA			124.00						
TYPICAL 32ND, 33RD & 34TH FLOOR DETAIL IN FAR									
ITEM	WIDTH	LENGTH	AREA	INOS	AREA	INOS	AREA	INOS	AREA
XY1-Z1	10.00	X	1	1	1	1	1	1	1
TOTAL AREA (Q)			124.00						
TOTAL AREA FAR AREA			124.00						
TYPICAL 35TH, 36TH & 37TH FLOOR DETAIL IN FAR									
ITEM	WIDTH	LENGTH	AREA	INOS	AREA	INOS	AREA	INOS	AREA
XY1-Z1	10.00	X	1	1	1	1	1	1	1
TOTAL AREA (Q)			124.00						
TOTAL AREA FAR AREA			124.00						
TYPICAL 38TH, 39TH & 40TH FLOOR DETAIL IN FAR									
ITEM	WIDTH	LENGTH	AREA	INOS	AREA	INOS	AREA	INOS	AREA
XY1-Z1	10.00	X	1	1	1	1	1	1	1
TOTAL AREA (Q)			124.00						
TOTAL AREA FAR AREA			124.00						
TYPICAL 41ST, 42ND & 43RD FLOOR DETAIL IN FAR									
ITEM	WIDTH	LENGTH	AREA	INOS	AREA	INOS	AREA	INOS	AREA
XY1-Z1	10.00	X	1	1	1	1	1	1	1
TOTAL AREA (Q)			124.00						
TOTAL AREA FAR AREA			124.00						
TYPICAL 44TH, 45TH & 46TH FLOOR DETAIL IN FAR									
ITEM	WIDTH	LENGTH	AREA	INOS	AREA	INOS	AREA	INOS	AREA
XY1-Z1	10.00	X	1	1	1	1	1	1	1
TOTAL AREA (Q)			124.00						
TOTAL AREA FAR AREA			124.00						
TYPICAL 47TH, 48TH & 49TH FLOOR DETAIL IN FAR									
ITEM	WIDTH	LENGTH	AREA	INOS	AREA	INOS	AREA	INOS	AREA
XY1-Z1	10.00	X	1	1	1	1	1	1	1
TOTAL AREA (Q)			124.00						
TOTAL AREA FAR AREA			124.00						
TYPICAL 50TH, 51ST & 52ND FLOOR DETAIL IN FAR									
ITEM	WIDTH	LENGTH	AREA	INOS	AREA	INOS	AREA	INOS	AREA
XY1-Z1	10.00	X	1	1	1	1	1	1	1
TOTAL AREA (Q)			124.00						
TOTAL AREA FAR AREA			124.00						
TYPICAL 53RD, 54TH & 55TH FLOOR DETAIL IN FAR									
ITEM	WIDTH	LENGTH	AREA	INOS	AREA	INOS	AREA	INOS	AREA
XY1-Z1	10.00	X	1	1	1	1	1	1	1
TOTAL AREA (Q)			124.00						
TOTAL AREA FAR AREA			124.00						
TYPICAL 56TH, 57TH & 58TH FLOOR DETAIL IN FAR									
ITEM	WIDTH	LENGTH	AREA	INOS	AREA	INOS	AREA	INOS	AREA
XY1-Z1	10.00	X	1	1	1	1	1	1	1
TOTAL AREA (Q)			124.00						
TOTAL AREA FAR AREA			124.00						
TYPICAL 59TH, 60TH & 61ST FLOOR DETAIL IN FAR									
ITEM	WIDTH	LENGTH	AREA	INOS	AREA	INOS	AREA	INOS	AREA
XY1-Z1	10.00	X	1	1	1	1	1	1	1
TOTAL AREA (Q)			124.00						
TOTAL AREA FAR AREA			124.00						
TYPICAL 62ND, 63RD & 64TH FLOOR DETAIL IN FAR									
ITEM	WIDTH	LENGTH	AREA	INOS	AREA	INOS	AREA	INOS	AREA
XY1-Z1	10.00	X	1	1	1	1	1	1	1
TOTAL AREA (Q)			124.00						
TOTAL AREA FAR AREA			124.00						
TYPICAL 65TH, 66TH & 67TH FLOOR DETAIL IN FAR									
ITEM	WIDTH	LENGTH	AREA	INOS	AREA	INOS	AREA	INOS	AREA
XY1-Z1	10.00	X	1	1	1	1	1	1	1
TOTAL AREA (Q)			124.00						
TOTAL AREA FAR AREA			124.00						
TYPICAL 68TH, 69TH & 70TH FLOOR DETAIL IN FAR									
ITEM	WIDTH	LENGTH	AREA	INOS	AREA	INOS	AREA	INOS	AREA
XY1-Z1	10.00	X	1	1	1	1	1	1	1
TOTAL AREA (Q)			124.00						
TOTAL AREA FAR AREA			124.00						
TYPICAL 71ST, 72ND & 73RD FLOOR DETAIL IN FAR									
ITEM	WIDTH	LENGTH	AREA	INOS	AREA	INOS	AREA	INOS	AREA
XY1-Z1	10.00	X	1	1	1	1	1	1	1
TOTAL AREA (Q)			124.00						
TOTAL AREA FAR AREA			124.00						
TYPICAL 74TH, 75TH & 76TH FLOOR DETAIL IN FAR									
ITEM	WIDTH	LENGTH	AREA	INOS	AREA	INOS	AREA	INOS	AREA
XY1-Z1	10.00	X	1	1	1	1	1	1	1
TOTAL AREA (Q)			124.00						
TOTAL AREA FAR AREA			124.00						
TYPICAL 77TH, 78TH & 79TH FLOOR DETAIL IN FAR									
ITEM	WIDTH	LENGTH	AREA	INOS	AREA	INOS	AREA	INOS	AREA
XY1-Z1	10.00	X	1	1	1	1	1	1	1
TOTAL AREA (Q)			124.00						
TOTAL AREA FAR AREA			124.00						
TYPICAL 80TH, 81ST & 82ND FLOOR DETAIL IN FAR									
ITEM	WIDTH	LENGTH	AREA	INOS	AREA	INOS	AREA	INOS	AREA
XY1-Z1	10.00	X	1	1	1	1	1	1	1
TOTAL AREA (Q)			124.00						
TOTAL AREA FAR AREA			124.00						
TYPICAL 83RD, 84TH & 85TH FLOOR DETAIL IN FAR									
ITEM	WIDTH	LENGTH	AREA	INOS	AREA	INOS	AREA	INOS	AREA
XY1-Z1	10.00	X	1	1	1	1	1	1	1
TOTAL AREA (Q)			124.00						
TOTAL AREA FAR AREA			124.00						
TYPICAL 86TH, 87TH & 88TH FLOOR DETAIL IN FAR									
ITEM	WIDTH	LENGTH	AREA	INOS	AREA	INOS	AREA	INOS	AREA
XY1-Z1	10.00	X	1	1	1	1	1	1	1
TOTAL AREA (Q)			124.00						
TOTAL AREA FAR AREA			124.00						
TYPICAL 89TH, 90TH & 91ST FLOOR DETAIL IN FAR									
ITEM	WIDTH	LENGTH	AREA	INOS	AREA	INOS	AREA	INOS	AREA
XY1-Z1	10.00	X	1	1	1	1	1	1	1
TOTAL AREA (Q)			124.00						
TOTAL AREA FAR AREA			124.00						
TYPICAL 92ND, 93RD & 94TH FLOOR DETAIL IN FAR									
ITEM	WIDTH	LENGTH	AREA	INOS	AREA	INOS	AREA	INOS	AREA
XY1-Z1	10.00	X	1	1	1	1	1	1	1
TOTAL AREA (Q)			124.00						
TOTAL AREA FAR AREA			124.00						
TYPICAL 95TH, 96TH & 97TH FLOOR DETAIL IN FAR									
ITEM	WIDTH	LENGTH	AREA	INOS	AREA	INOS	AREA	INOS	AREA
XY1-Z1	10.00	X	1	1	1	1	1	1	1
TOTAL AREA (Q)			124.00						
TOTAL AREA FAR AREA			124.00						
TYPICAL 98TH, 99TH & 100TH FLOOR DETAIL IN FAR									
ITEM	WIDTH	LENGTH	AREA	INOS	AREA	INOS	AREA	INOS	AREA
XY1-Z1	10.00	X	1	1	1	1	1	1	1
TOTAL AREA (Q)			124.00						
TOTAL AREA FAR AREA			124.00						
TYPICAL 101ST, 102ND & 103RD FLOOR DETAIL IN FAR									
ITEM	WIDTH	LENGTH	AREA	INOS	AREA	INOS	AREA	INOS	AREA
XY1-Z1	10.00	X	1	1	1	1	1	1	1
TOTAL AREA (Q)			124.00						
TOTAL AREA FAR AREA			124.00						
TYPICAL 104TH, 105TH & 106TH FLOOR DETAIL IN FAR									
ITEM	WIDTH	LENGTH	AREA	INOS	AREA	INOS	AREA	INOS	AREA
XY1-Z1	10.00	X	1	1	1	1	1	1	1
TOTAL AREA (Q)			124.00						
TOTAL AREA FAR AREA			124.00						
TYPICAL 107TH, 108TH & 109TH FLOOR DETAIL IN FAR									
ITEM	WIDTH	LENGTH	AREA	INOS	AREA	INOS	AREA	INOS	AREA
XY1-Z1	10.00	X	1	1	1	1	1	1	1
TOTAL AREA (Q)			124.00						
TOTAL AREA FAR AREA			124.00						
TYPICAL 110TH, 111TH & 112TH FLOOR DETAIL IN FAR									
ITEM	WIDTH	LENGTH	AREA	INOS	AREA	INOS	AREA	INOS	AREA
XY1-Z1	10.00	X	1	1	1	1	1	1	1
TOTAL AREA (Q)			124.00						
TOTAL AREA FAR AREA			124.00						
TYPICAL 113TH, 114TH & 115TH FLOOR DETAIL IN FAR									
ITEM	WIDTH	LENGTH	AREA	INOS	AREA	INOS	AREA	INOS	AREA
XY1-Z1	10.00	X	1	1	1	1	1	1	1
TOTAL AREA (Q)			124.00						
TOTAL AREA FAR AREA			124.00						
TYPICAL 116TH, 117TH & 118TH FLOOR DETAIL IN FAR									
ITEM	WIDTH	LENGTH	AREA	INOS	AREA	INOS	AREA	INOS	AREA
XY1-Z1	10.00	X	1	1	1	1	1	1	1
TOTAL AREA (Q)			124.00						
TOTAL AREA FAR AREA			124.00						
TYPICAL 119TH, 120TH & 121ST FLOOR DETAIL IN FAR									
ITEM	WIDTH	LENGTH	AREA	INOS	AREA	INOS	AREA	INOS	AREA
XY1-Z1	10.00	X	1	1	1	1	1	1	1
TOTAL AREA (Q)			124.00						
TOTAL AREA FAR AREA			124.00						
TYPICAL 122ND, 123RD & 124TH FLOOR DETAIL IN FAR									
ITEM	WIDTH	LENGTH	AREA	INOS	AREA	INOS	AREA	INOS	AREA
XY1-Z1	10.00	X	1	1	1	1	1	1	1
TOTAL AREA (Q)			124.00						
TOTAL AREA FAR AREA			124.00						
TYPICAL 125TH, 126TH & 127TH FLOOR DETAIL IN FAR									
ITEM	WIDTH	LENGTH	AREA	INOS	AREA	INOS	AREA	INOS	AREA
XY1-Z1	10.00	X	1	1	1	1	1	1	1
TOTAL AREA (Q)			124.00						
TOTAL AREA FAR AREA			124.00						
TYPICAL 128TH, 129TH & 130TH FLOOR DETAIL IN FAR									
ITEM	WIDTH	LENGTH	AREA	INOS	AREA	INOS	AREA	INOS	AREA
XY1-Z1	10.00	X	1	1	1	1	1	1	

PROJECT NAME & ADDRESS:

PROPOSED LAYOUT CUM DEMARCATION PLAN FOR GRANT OF LICENCE FOR SETTING UP OF COMMERCIAL PLOTTED COLONY OVER AN AREA MEASURING 5.1375 ACRES BEARING LICENCE NO. 65 OF 2024 DATED 18.06.2024 (AFTER MIGRATION THE ENTIRE AREA FROM LICENCE NO. 78 OF 2013 DATED 27.08.2013 GRANTED FOR SETTING OF COMMERCIAL COLONY OVER AN AREA MEASURING 5.1375 ACRES) IN THE REVENUE ESTATE OF VILLAGE BAIGHERA, SECTOR-114 GURUGRAM OIOS DEVELOPER PVT. LTD. IN COLLABORATION .

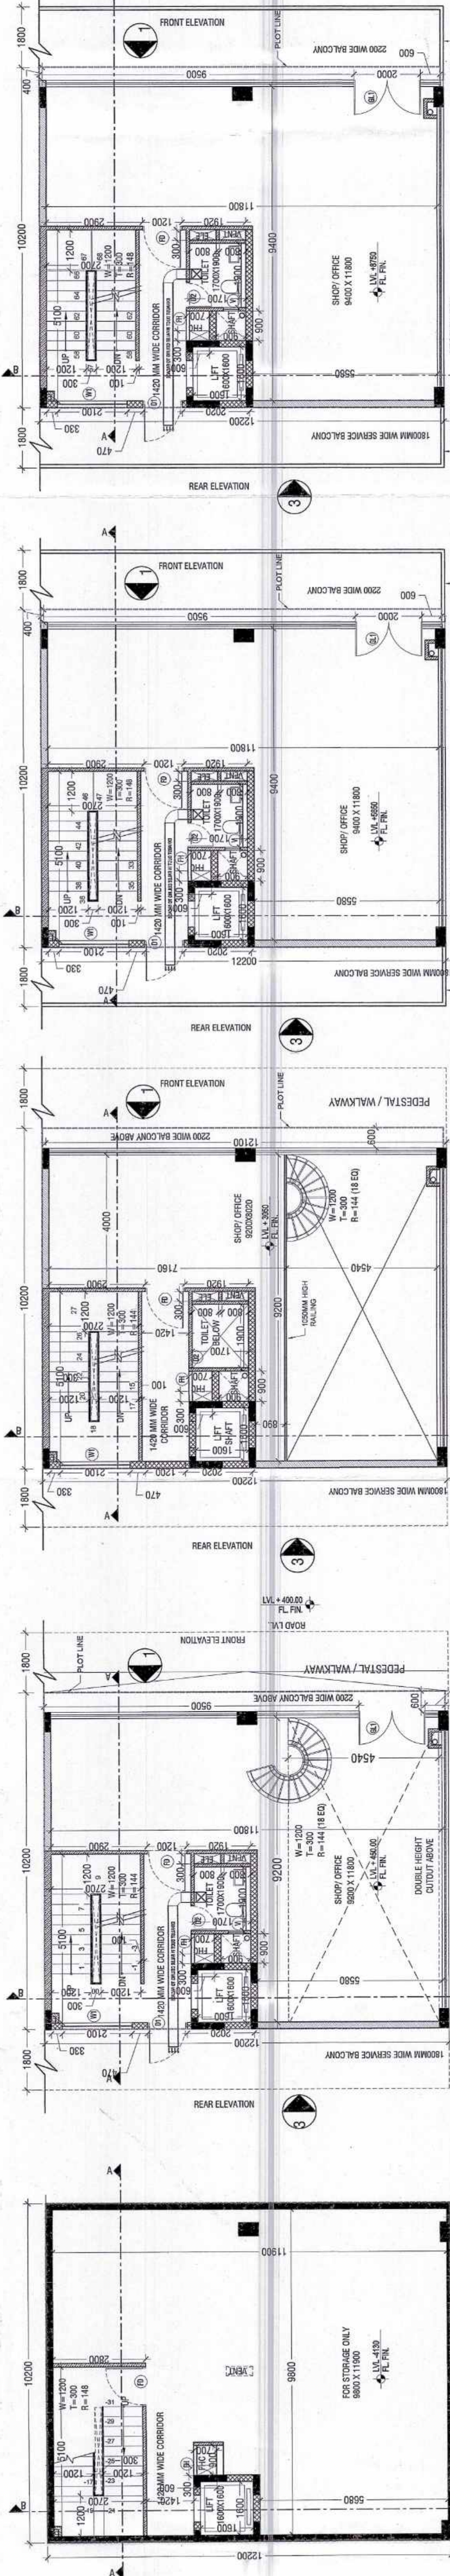


BASEMENT PLAN

GROUND FLOOR PLAN

MEZZANINE FLOOR PLAN

FIRST FLOOR PLAN


SECOND FLOOR PLAN

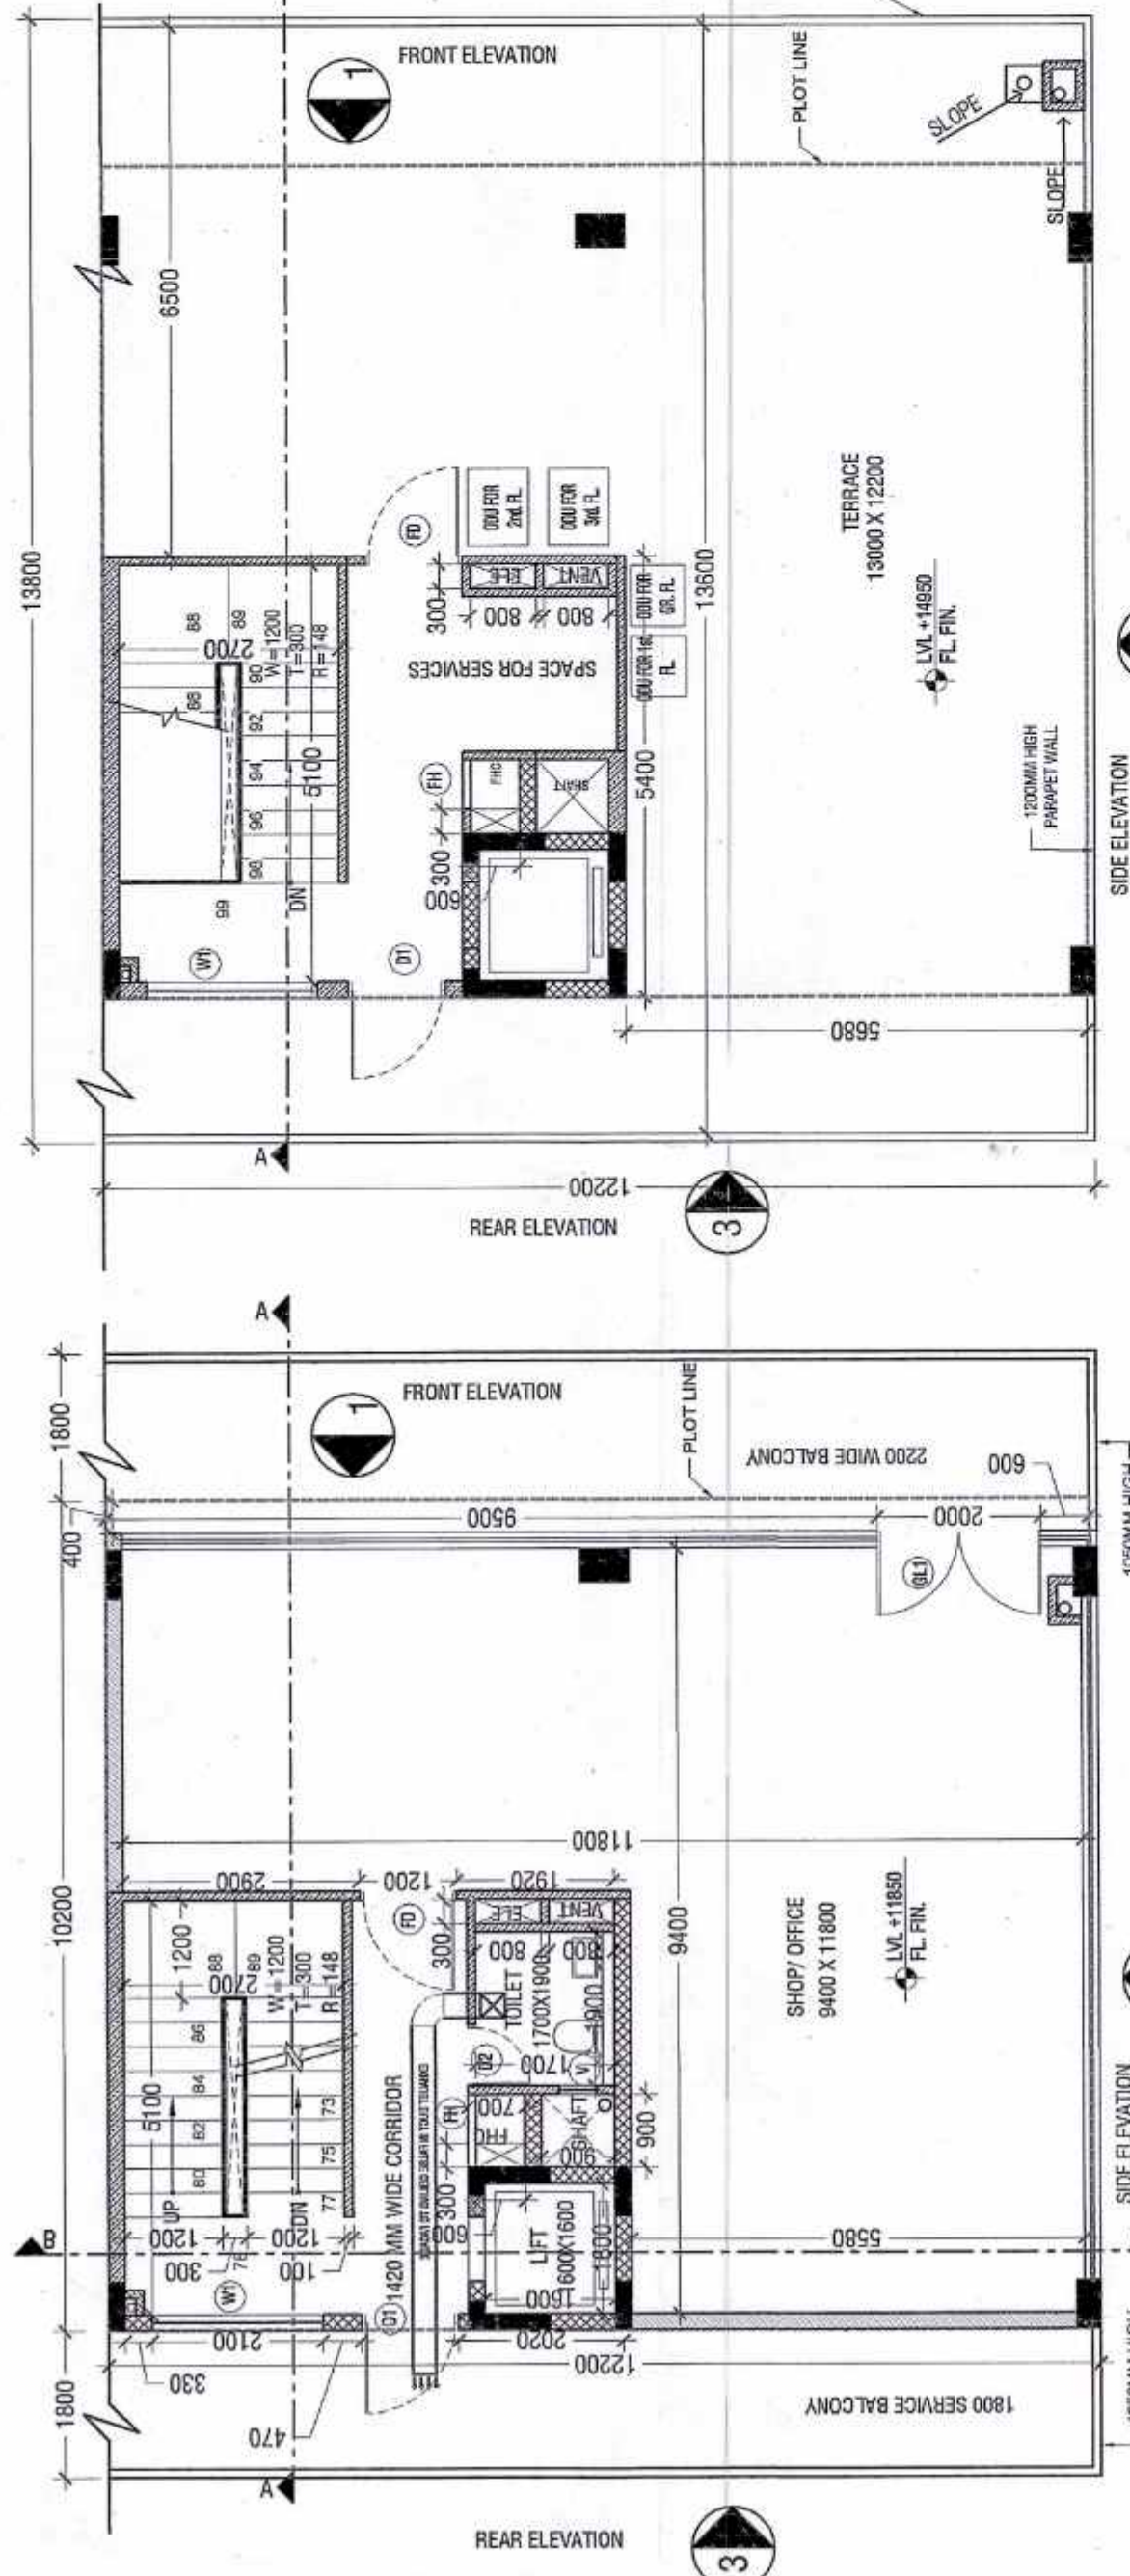

THIRD FLOOR PLAN

TERRACE FLOOR PLAN


MUMTY PLAN

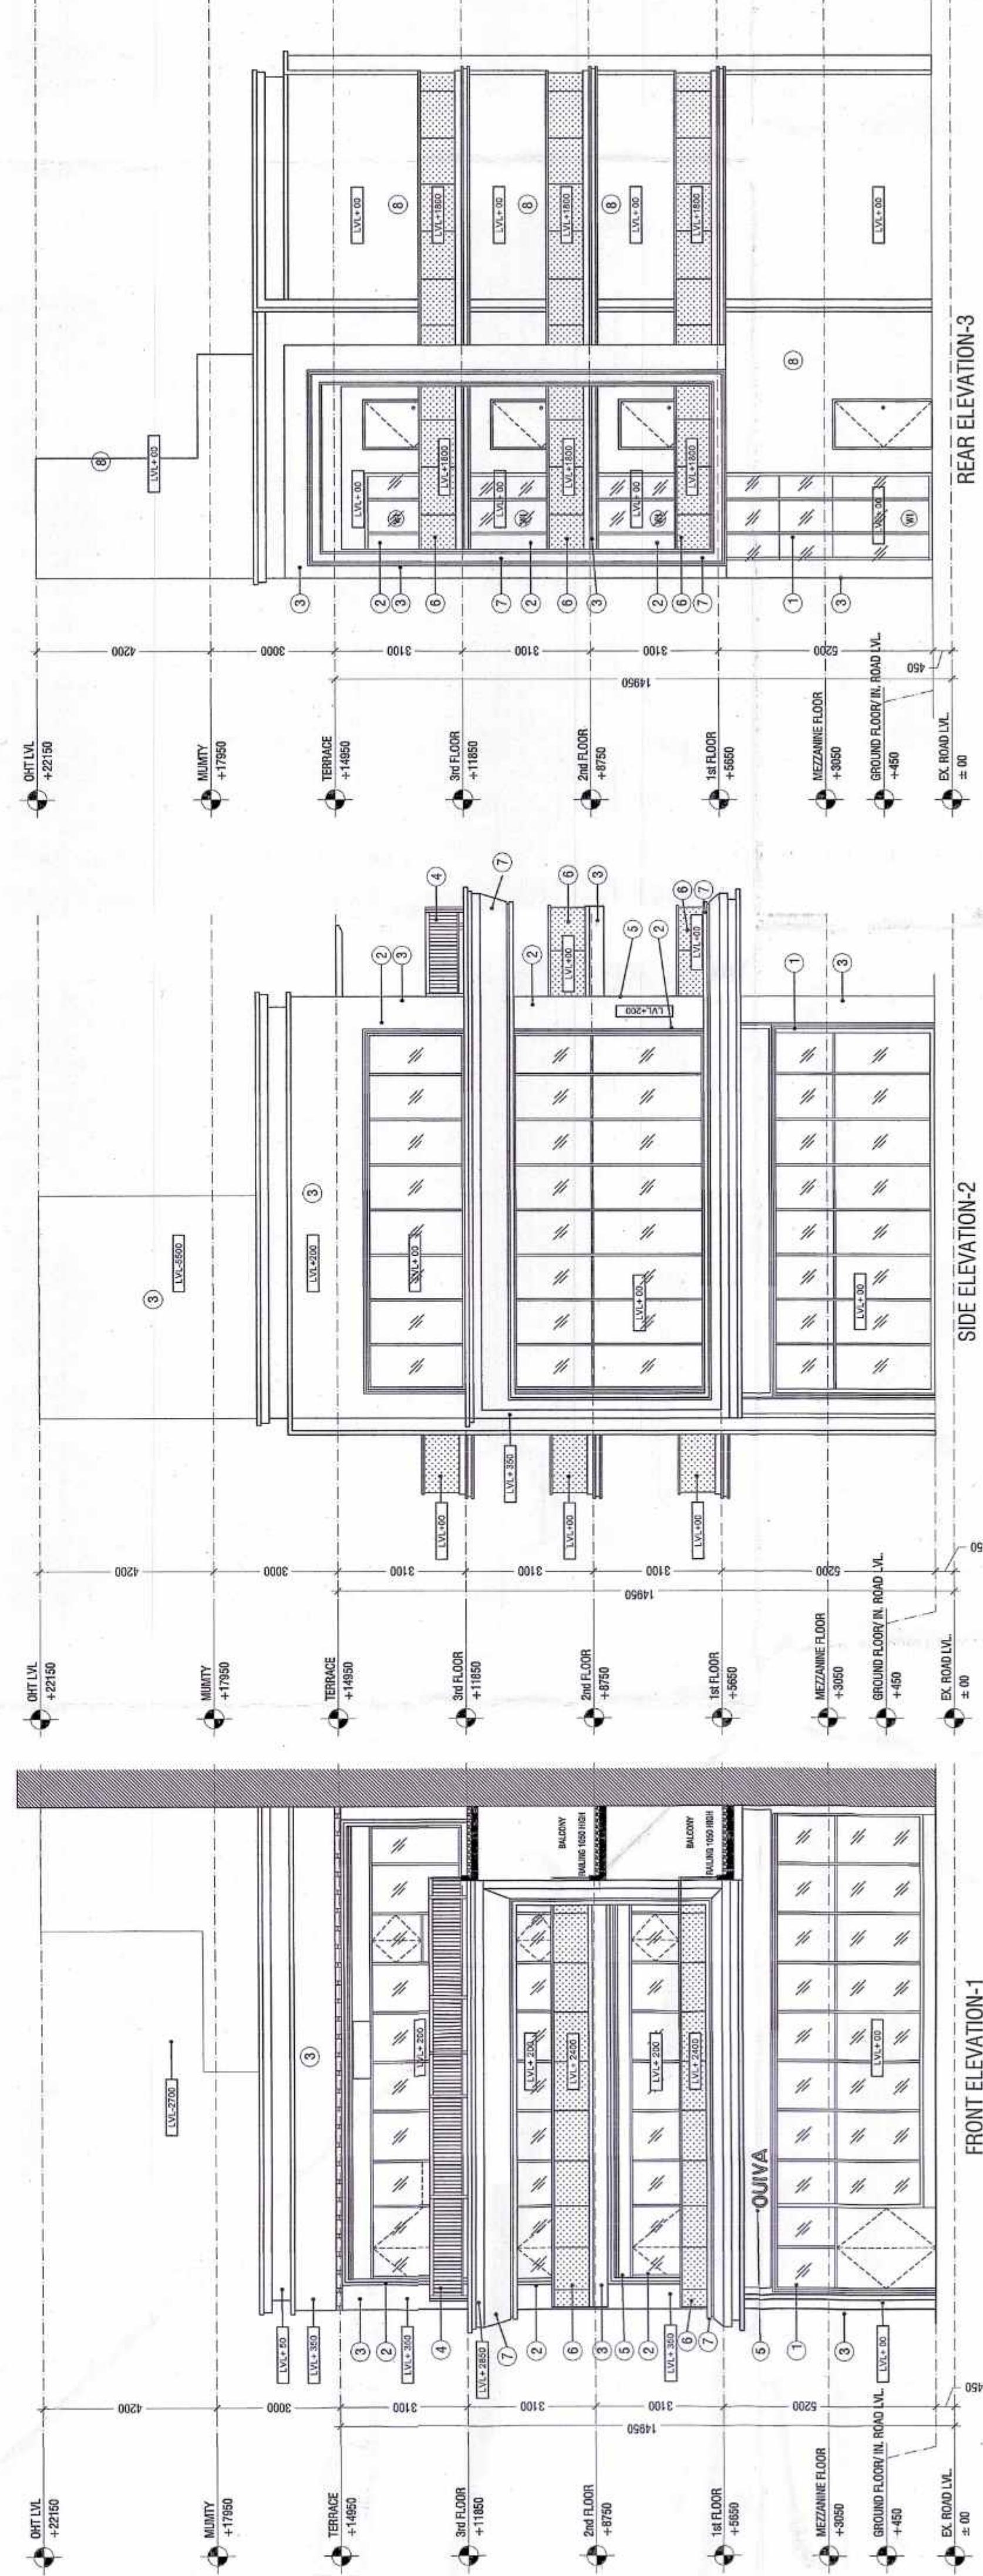

FRONT ELEVATION-1

SIDE ELEVATION-2

REAR ELEVATION-3

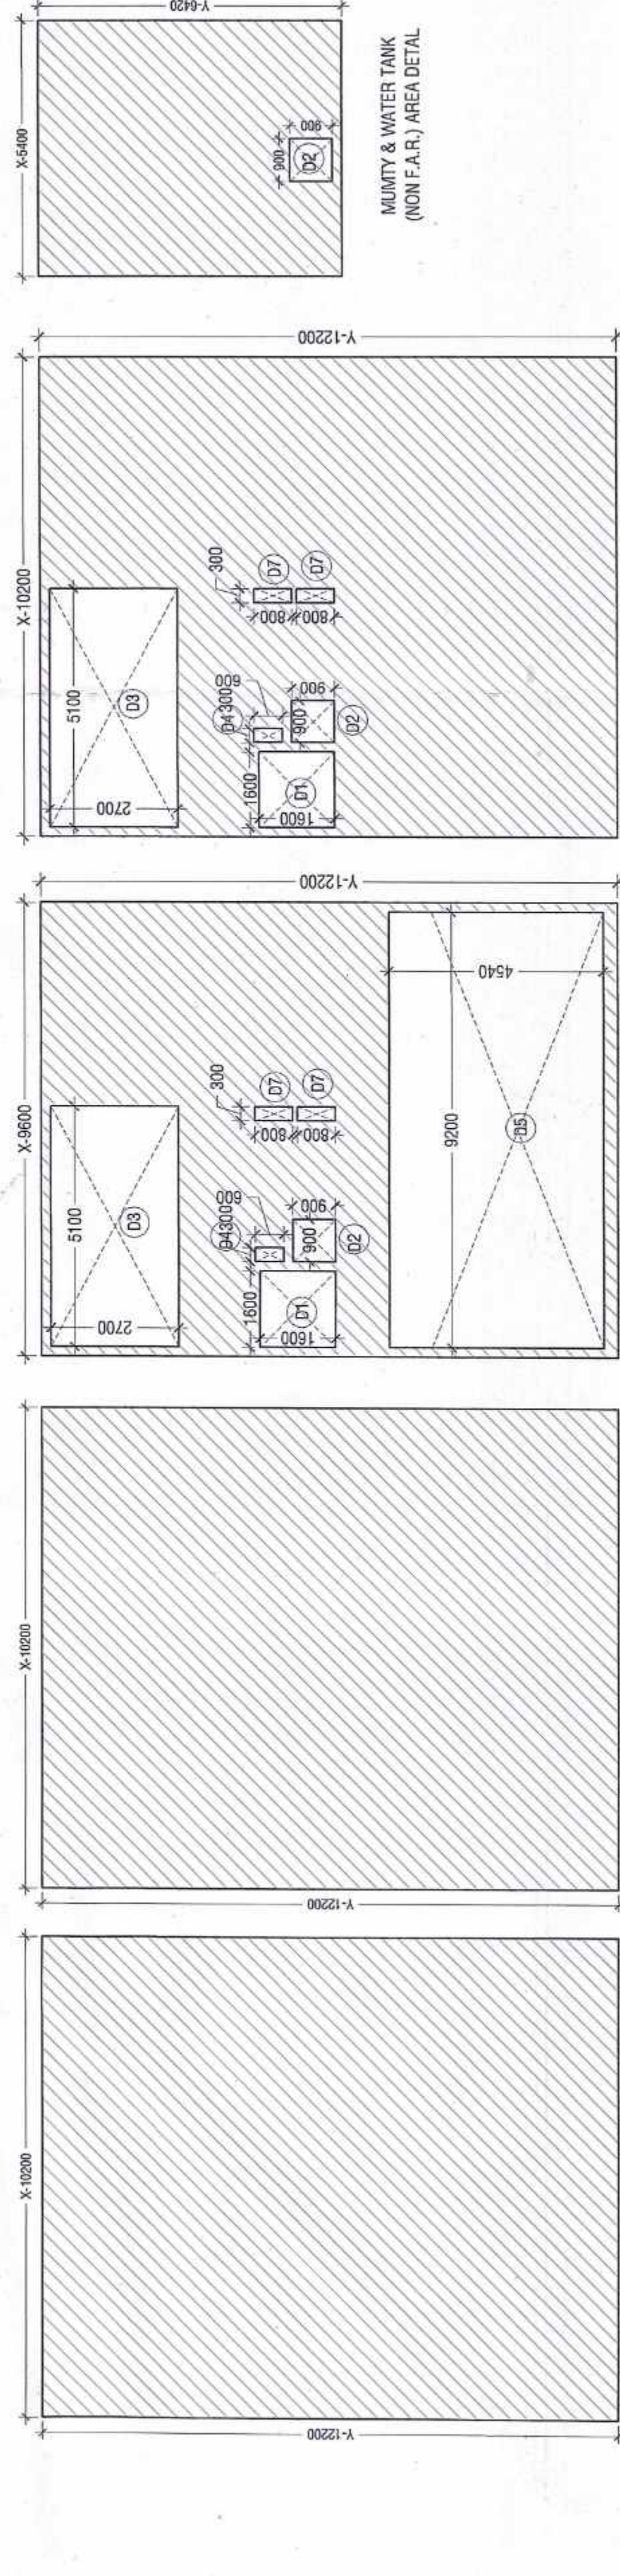

BASEMENT AREA PLAN (NON FAR)

GROUND FLOOR AREA PLAN (FAR)

MEZZANINE FLOOR AREA PLAN (FAR)

1ST 2ND AND 3RD FLOOR AREA PLAN (FAR)

MUMTY & WATER TANK (NON FAR) AREA DETAIL

- MATERIAL LEGEND**
1. FRAMELESS GLAZING SYSTEM (17.52mm THK. DGI GLASS)
 2. FRAMELESS GLAZING SYSTEM (12mm THK TOUGHEND GLASS)
 3. DRY STONE CLADDING AS/ APPROVAL
 4. SS RAILING SYSTEM DESIGN DETAIL
 5. STAINLESS STEEL GLASS RAILING
 6. METAL SHEET AS/ APPROVAL
 7. PLASTER & PAINT/ APPROVAL
 8. FALSE GLAZING
 9. PERGOLA AS/ DETAIL
 10. PERGOLA AS/ DETAIL

SCHEDULE OF OPENINGS

S.NO.	TYPE	SIZE	S.L.	L.L.
1.	D1	1200x2100	00	2100
2.	D2	750x2100	00	2100
3.	FD	1200x2100	00	2100
4.	FH	900x2000	100	2100
5.	WT	2100x1100	1000	2100
6.	GL	2000xAS EL X2100	00	2100
7.	V	4500x300	1500	2100

PRINCIPAL ARCHITECT:

ACPL

ACPL Design Ltd

www.acplindia.com


BIO 8001 2015

Architectural

Planning

E-2, Sector-114, Gurugram - 122001, Haryana

E-mail: acplindia@gmail.com, acpl@acplindia.com

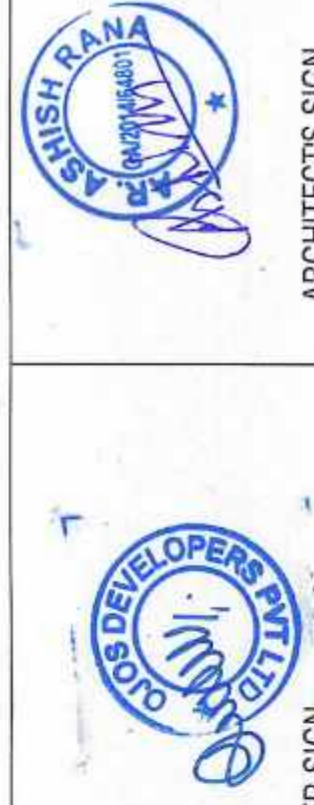

AUTH. SIGN/OWNER SIGN.

ARCHITECTS SIGN.

DRAWING TITLE:

ARCHITECTURAL CONTROL SHEET

Total no. of Plots-01


FLOOR PLANS, SECTION, ELEVATION & AREA DETAIL

DRAWING NO.


A-07

SCALE:


PROPOSED LAYOUT CUM DEMARCATION PLAN FOR
GRANT OF LICENCE FOR SETTING UP OF COMMERCIAL
PLOTTED COLONY OVER AN AREA MEASURING 5.1375
ACRES BEARING LICENCE NO. 65 OF 2024 DATED
18.06.2024 (AFTER MIGRATION THE ENTIRE AREA FROM
LICENCE NO. 78 OF 2013 DATED 27.08.2013 GRANTED
FOR SETTING OF COMMERCIAL COLONY OVER AN AREA
MEASURING 5.1375 ACRES) IN THE REVENUE ESTATE OF
VILLAGE BAUGHERA, SECTOR-114 GURUGRAM OJOS
DEVELOPER PVT. LTD. IN COLLABORATION.

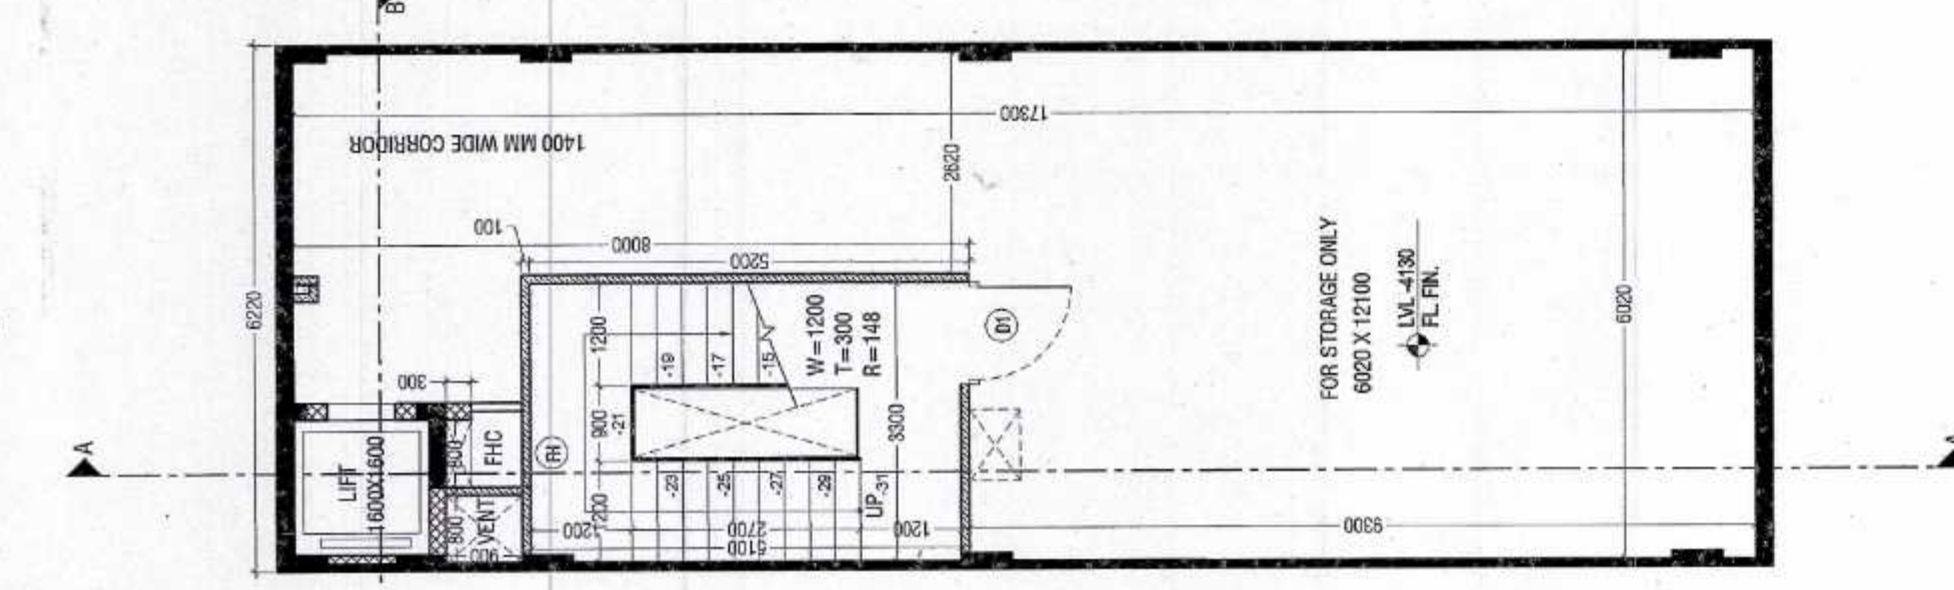


BASEMENT PLAN

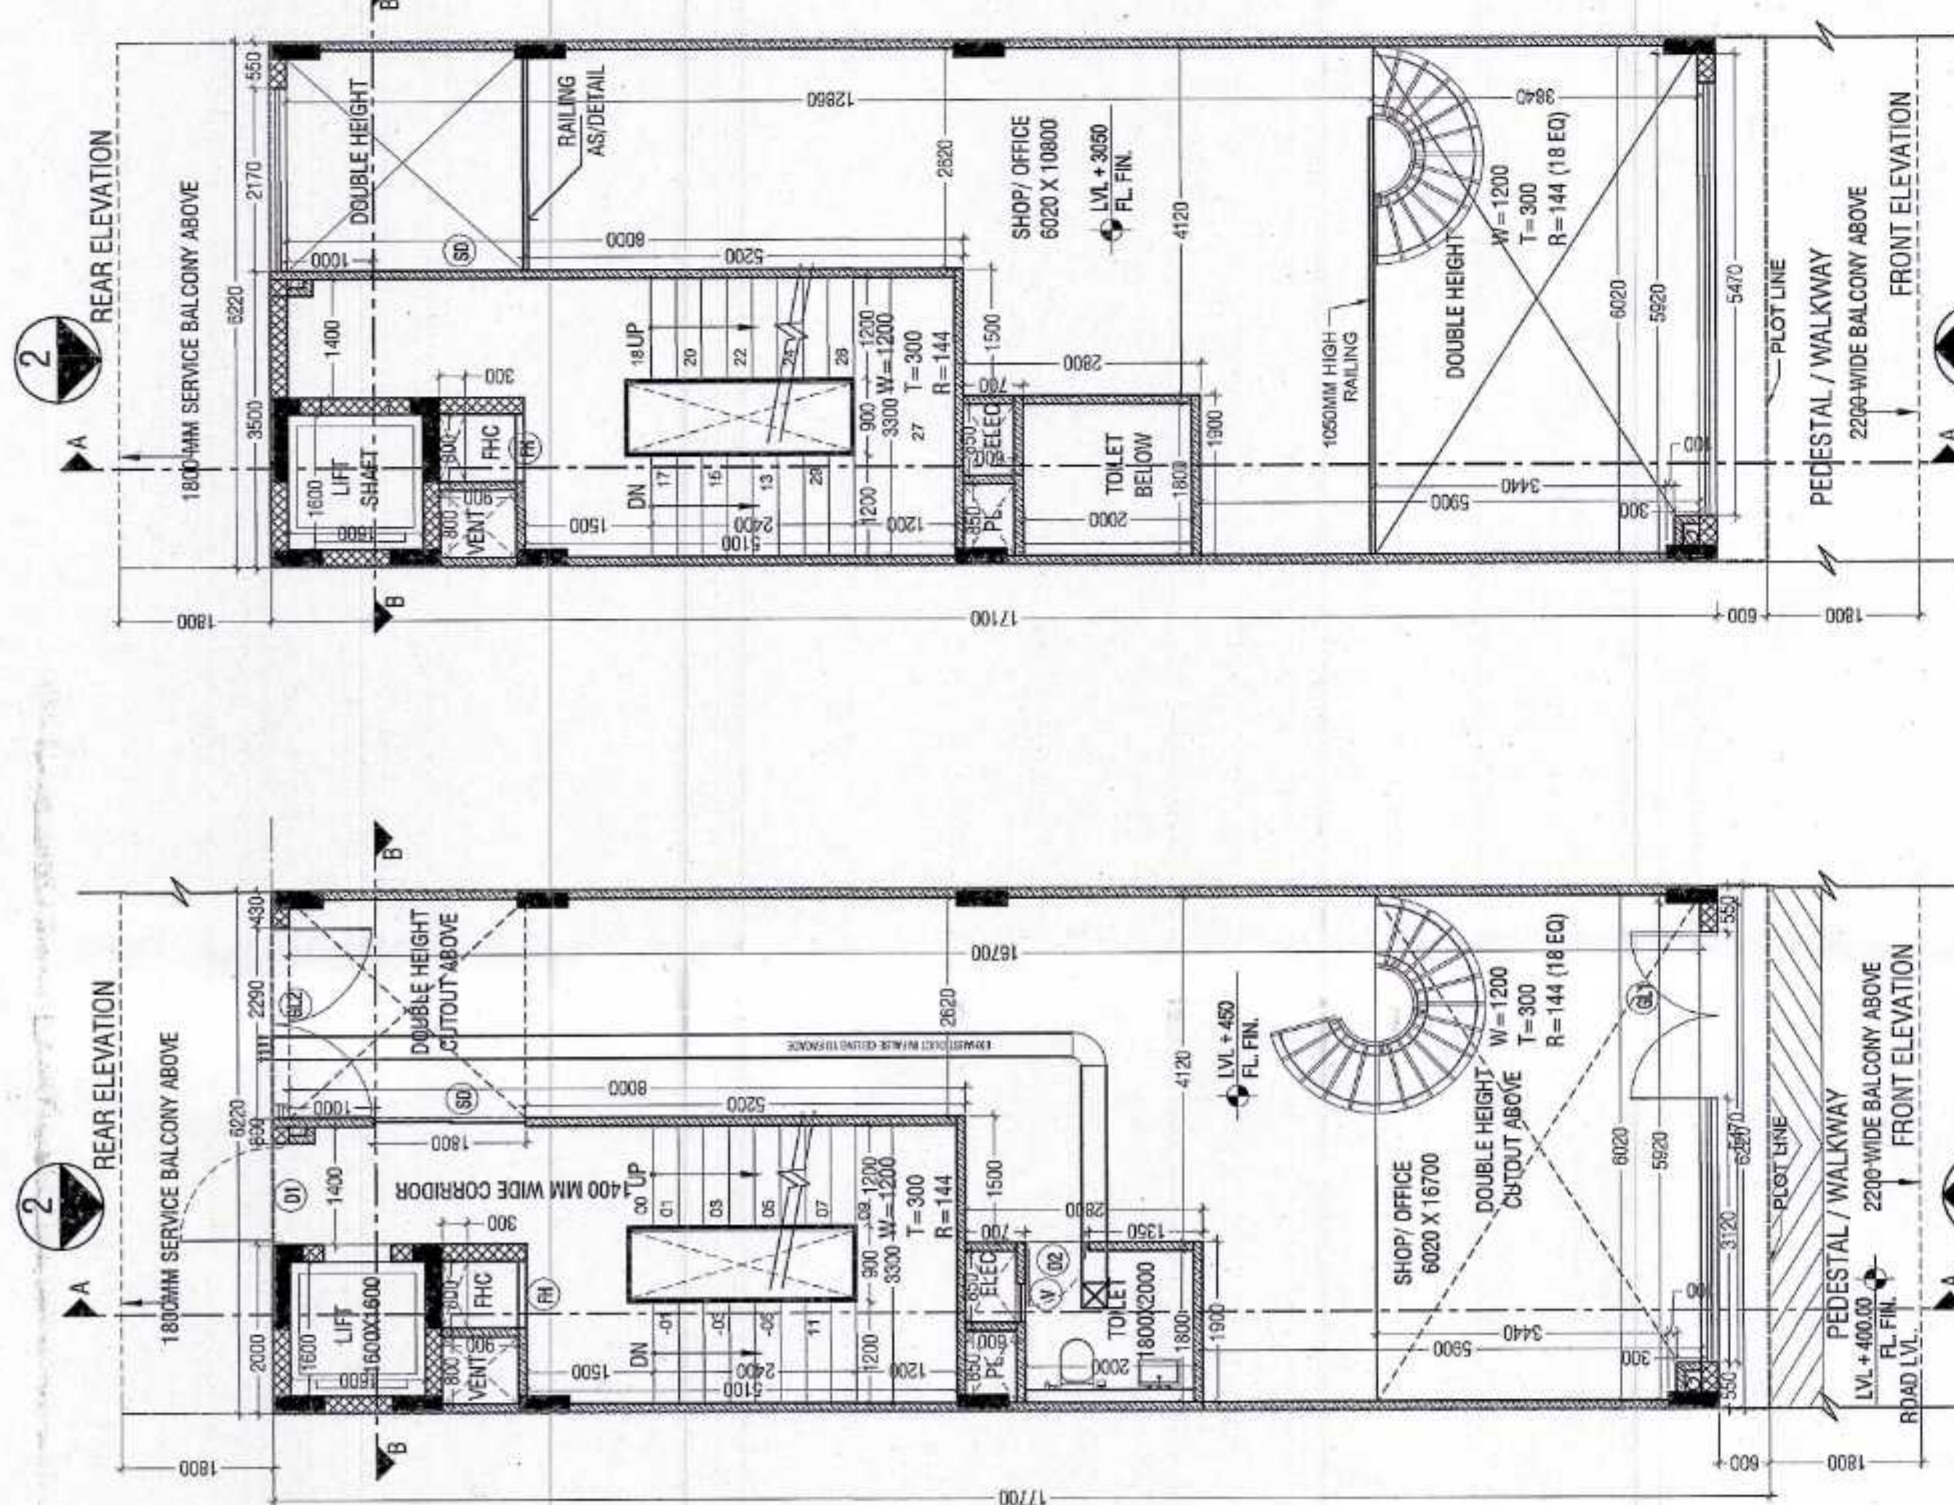


GROUND FLOOR PLAN

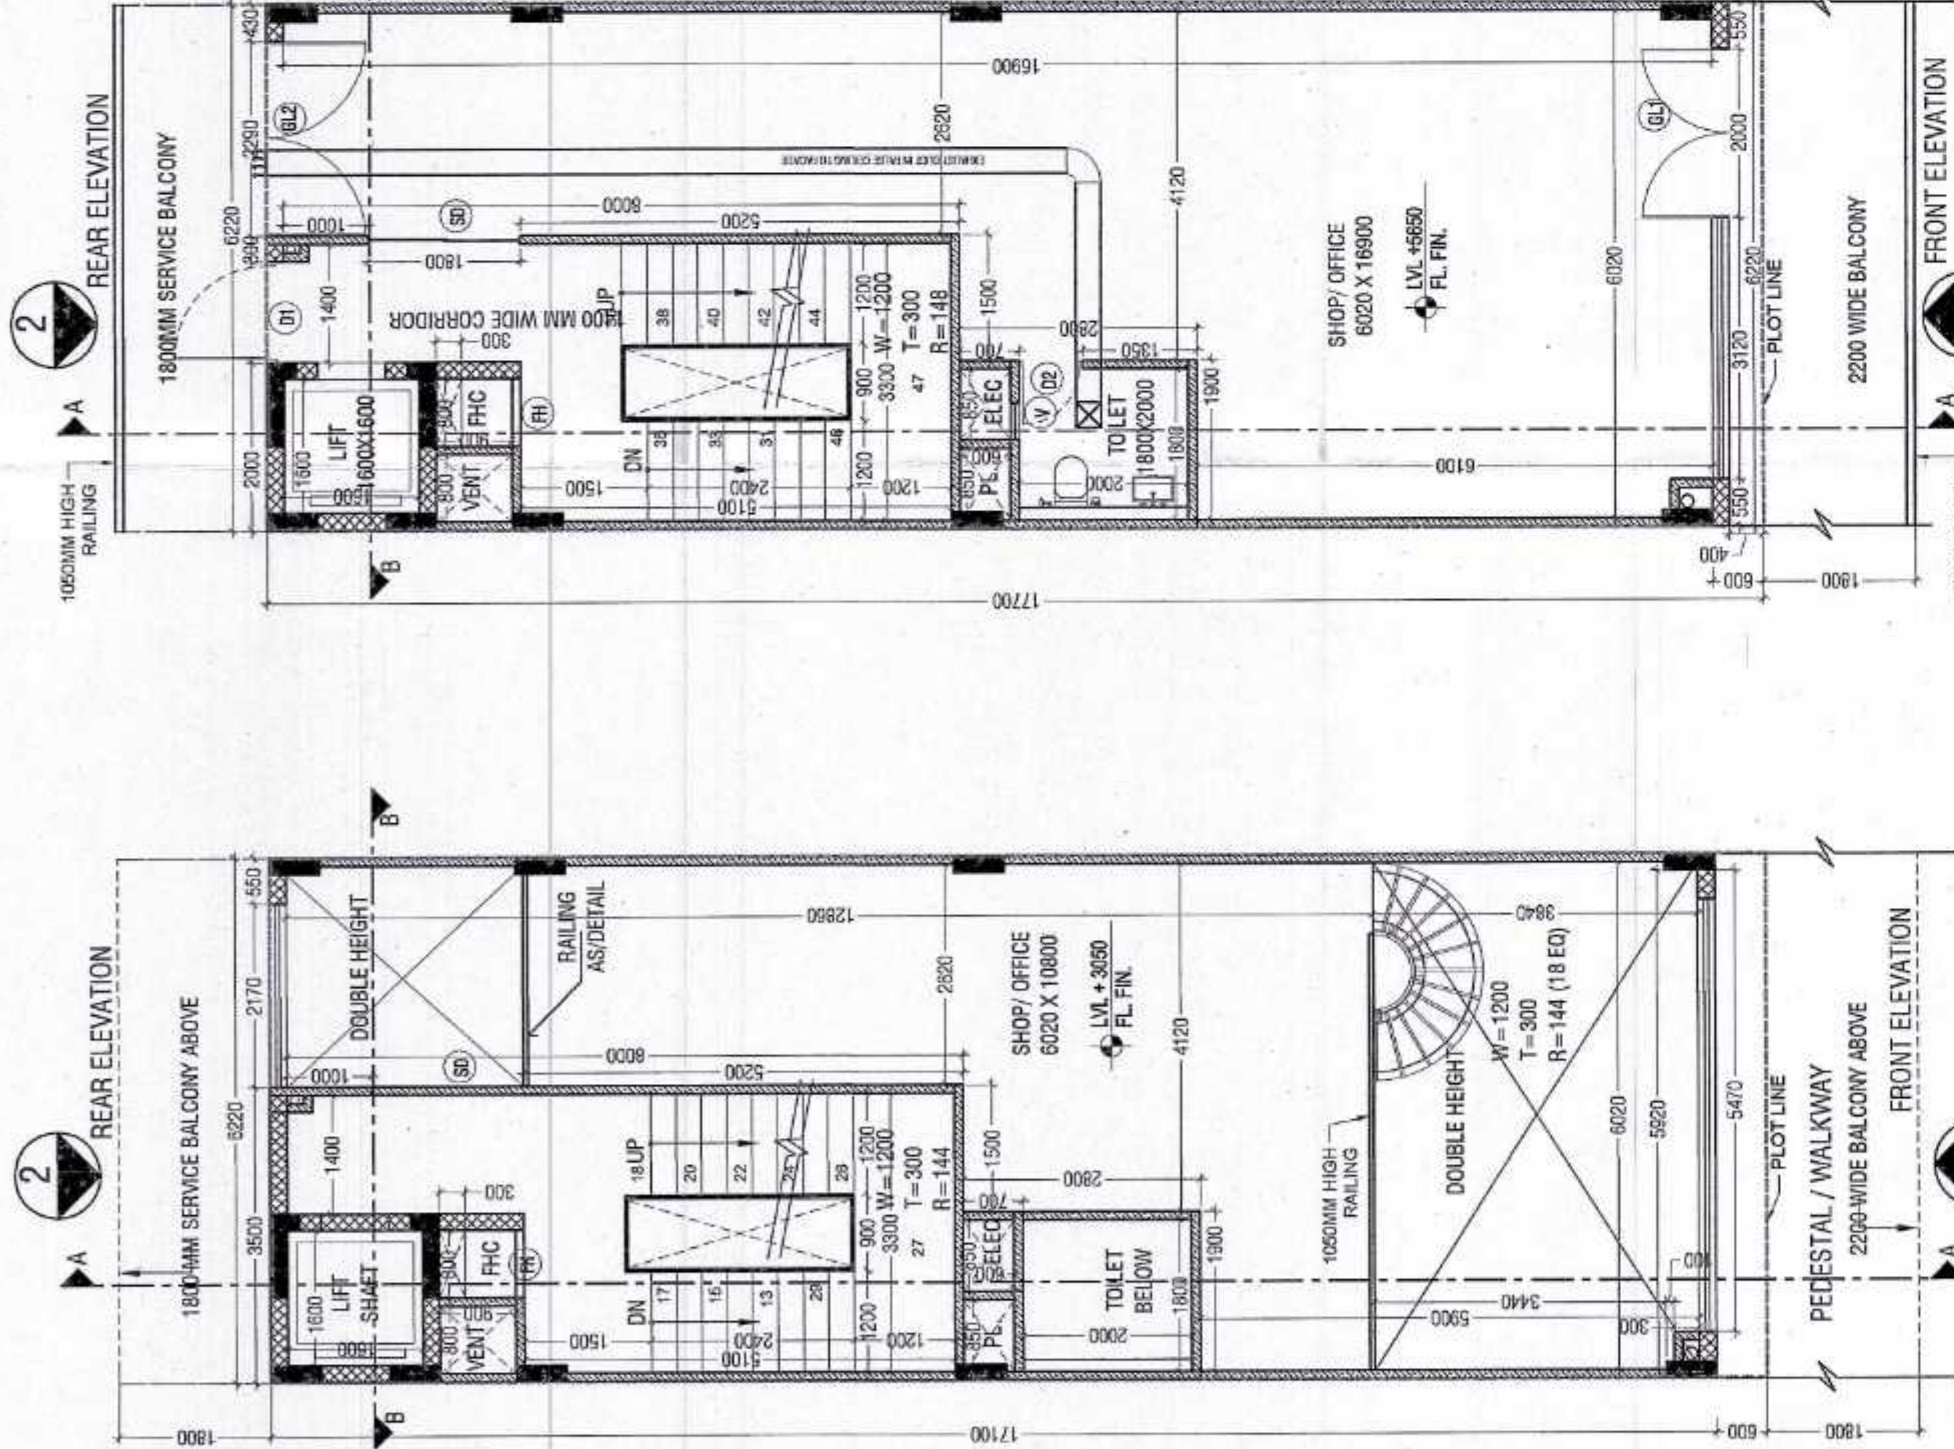


MEZZANINE FLOOR PLAN

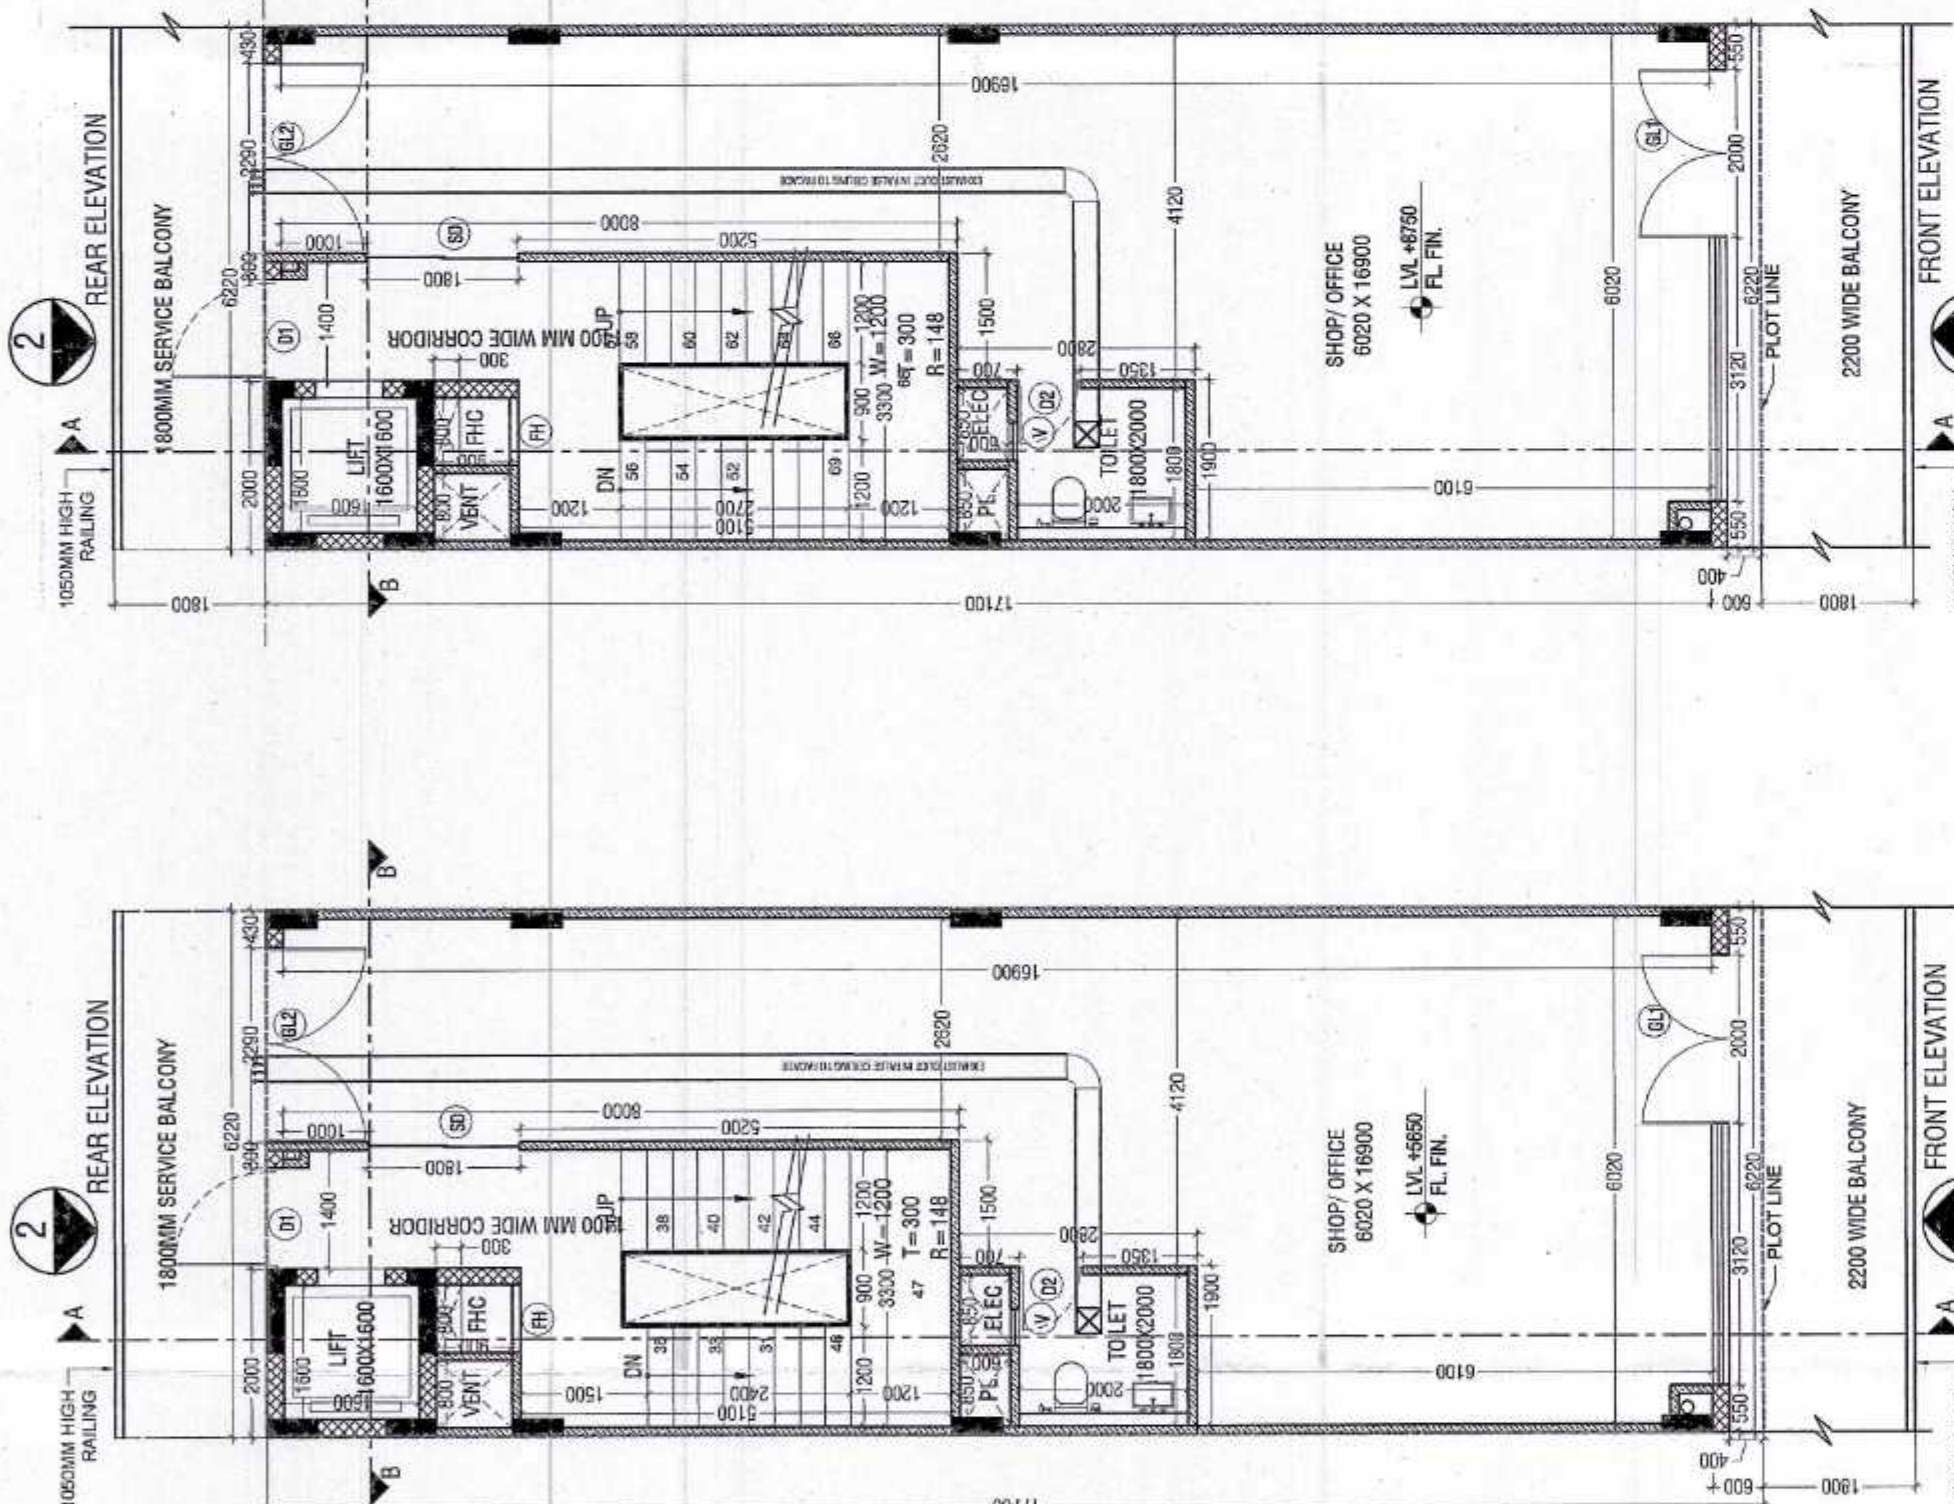


FIRST FLOOR PLAN

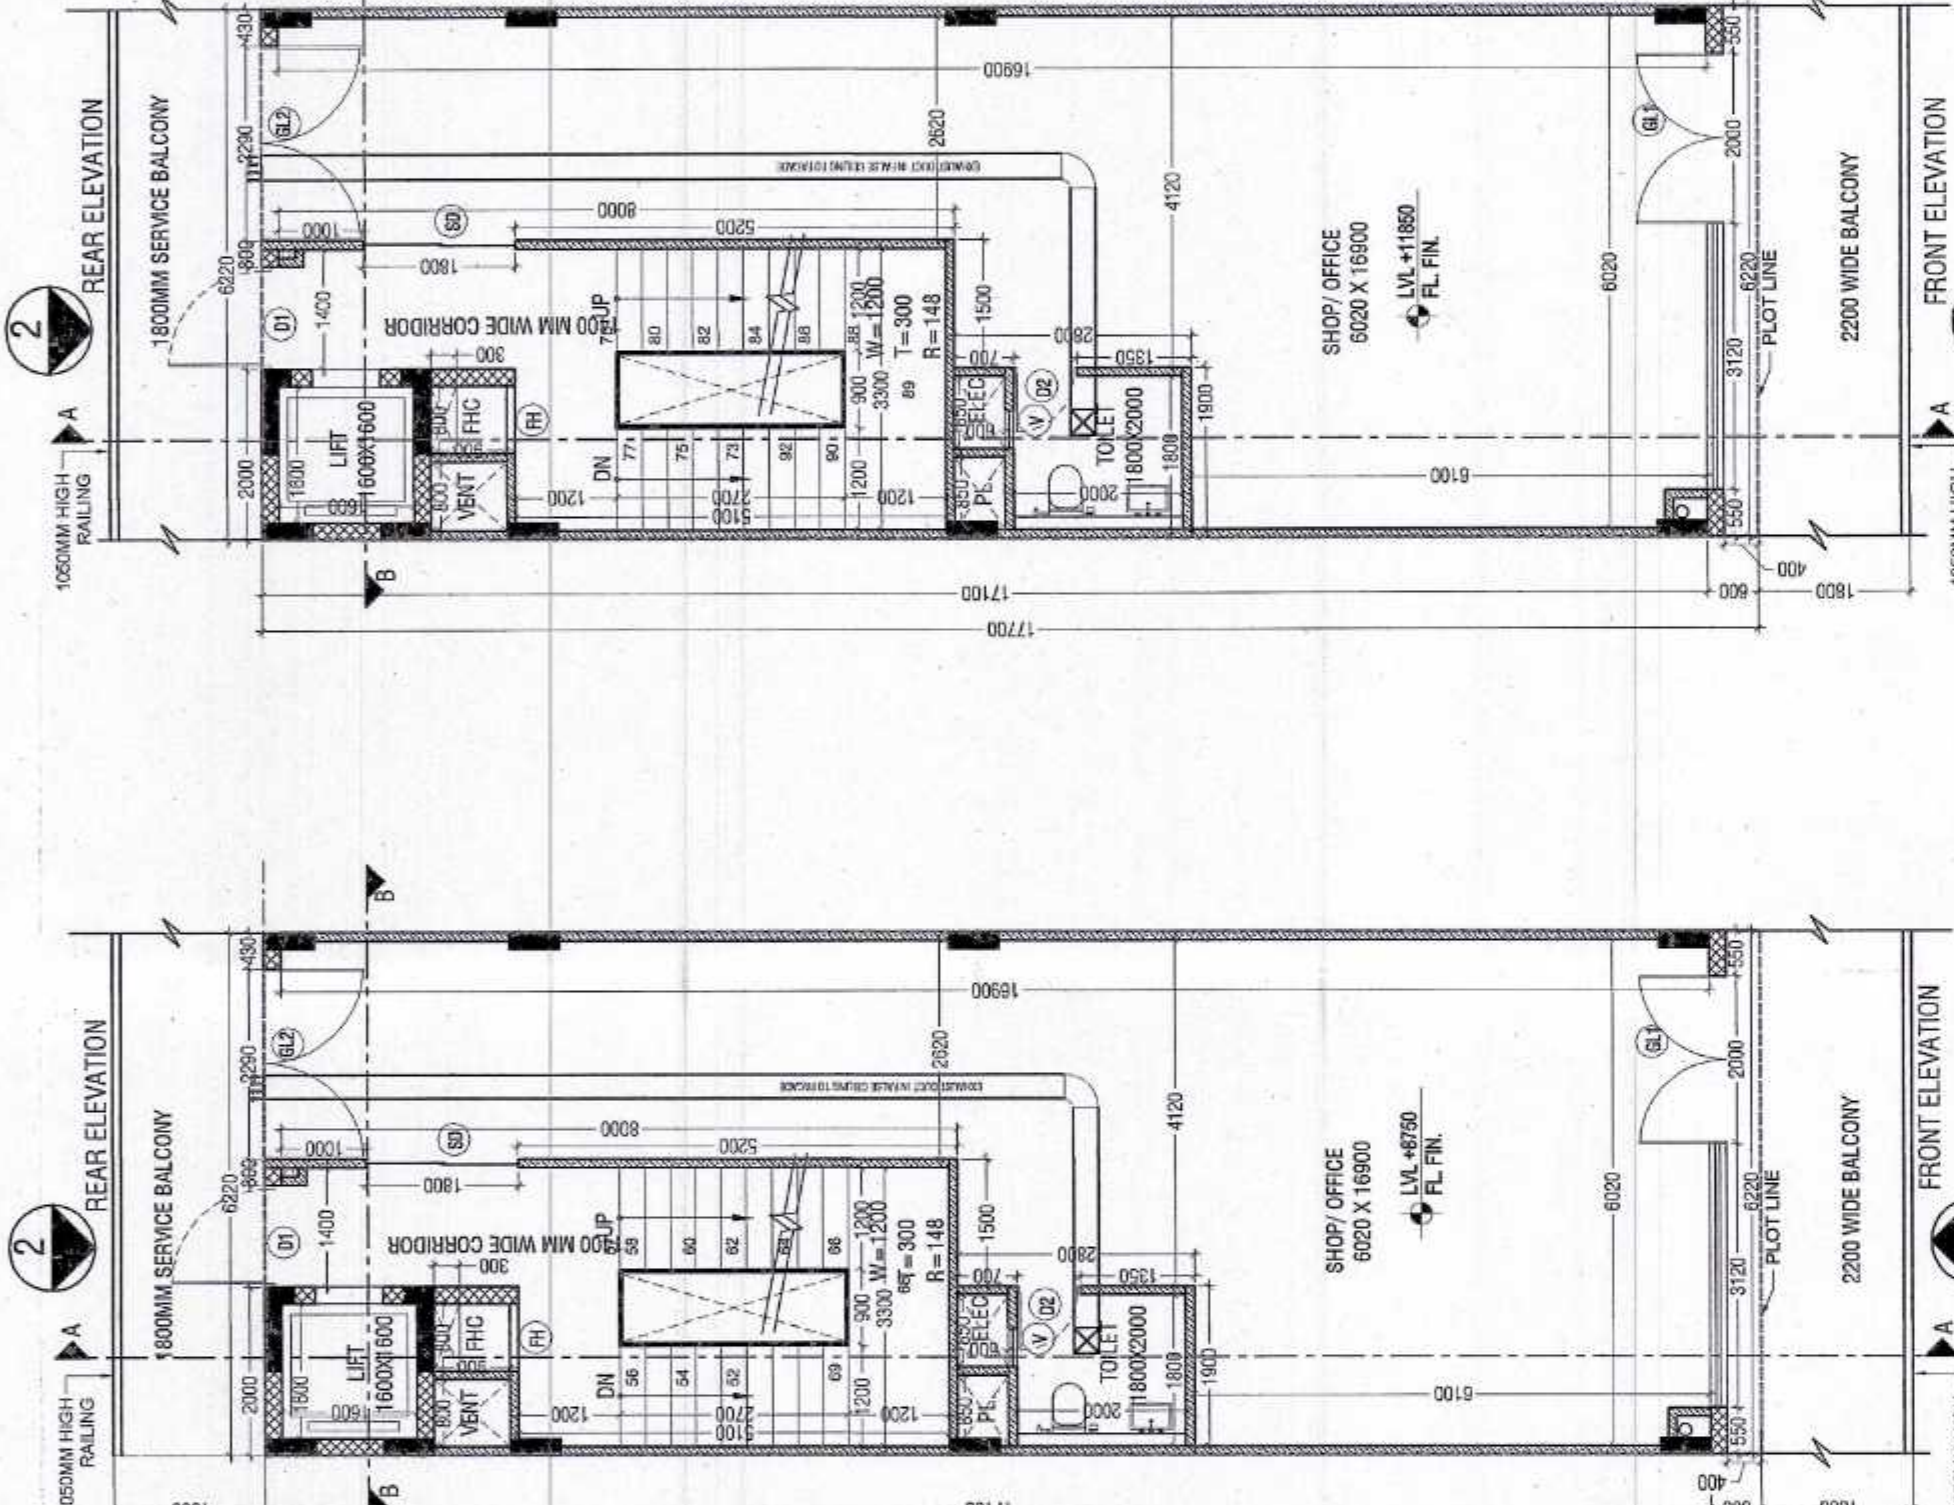


SECOND FLOOR PLAN

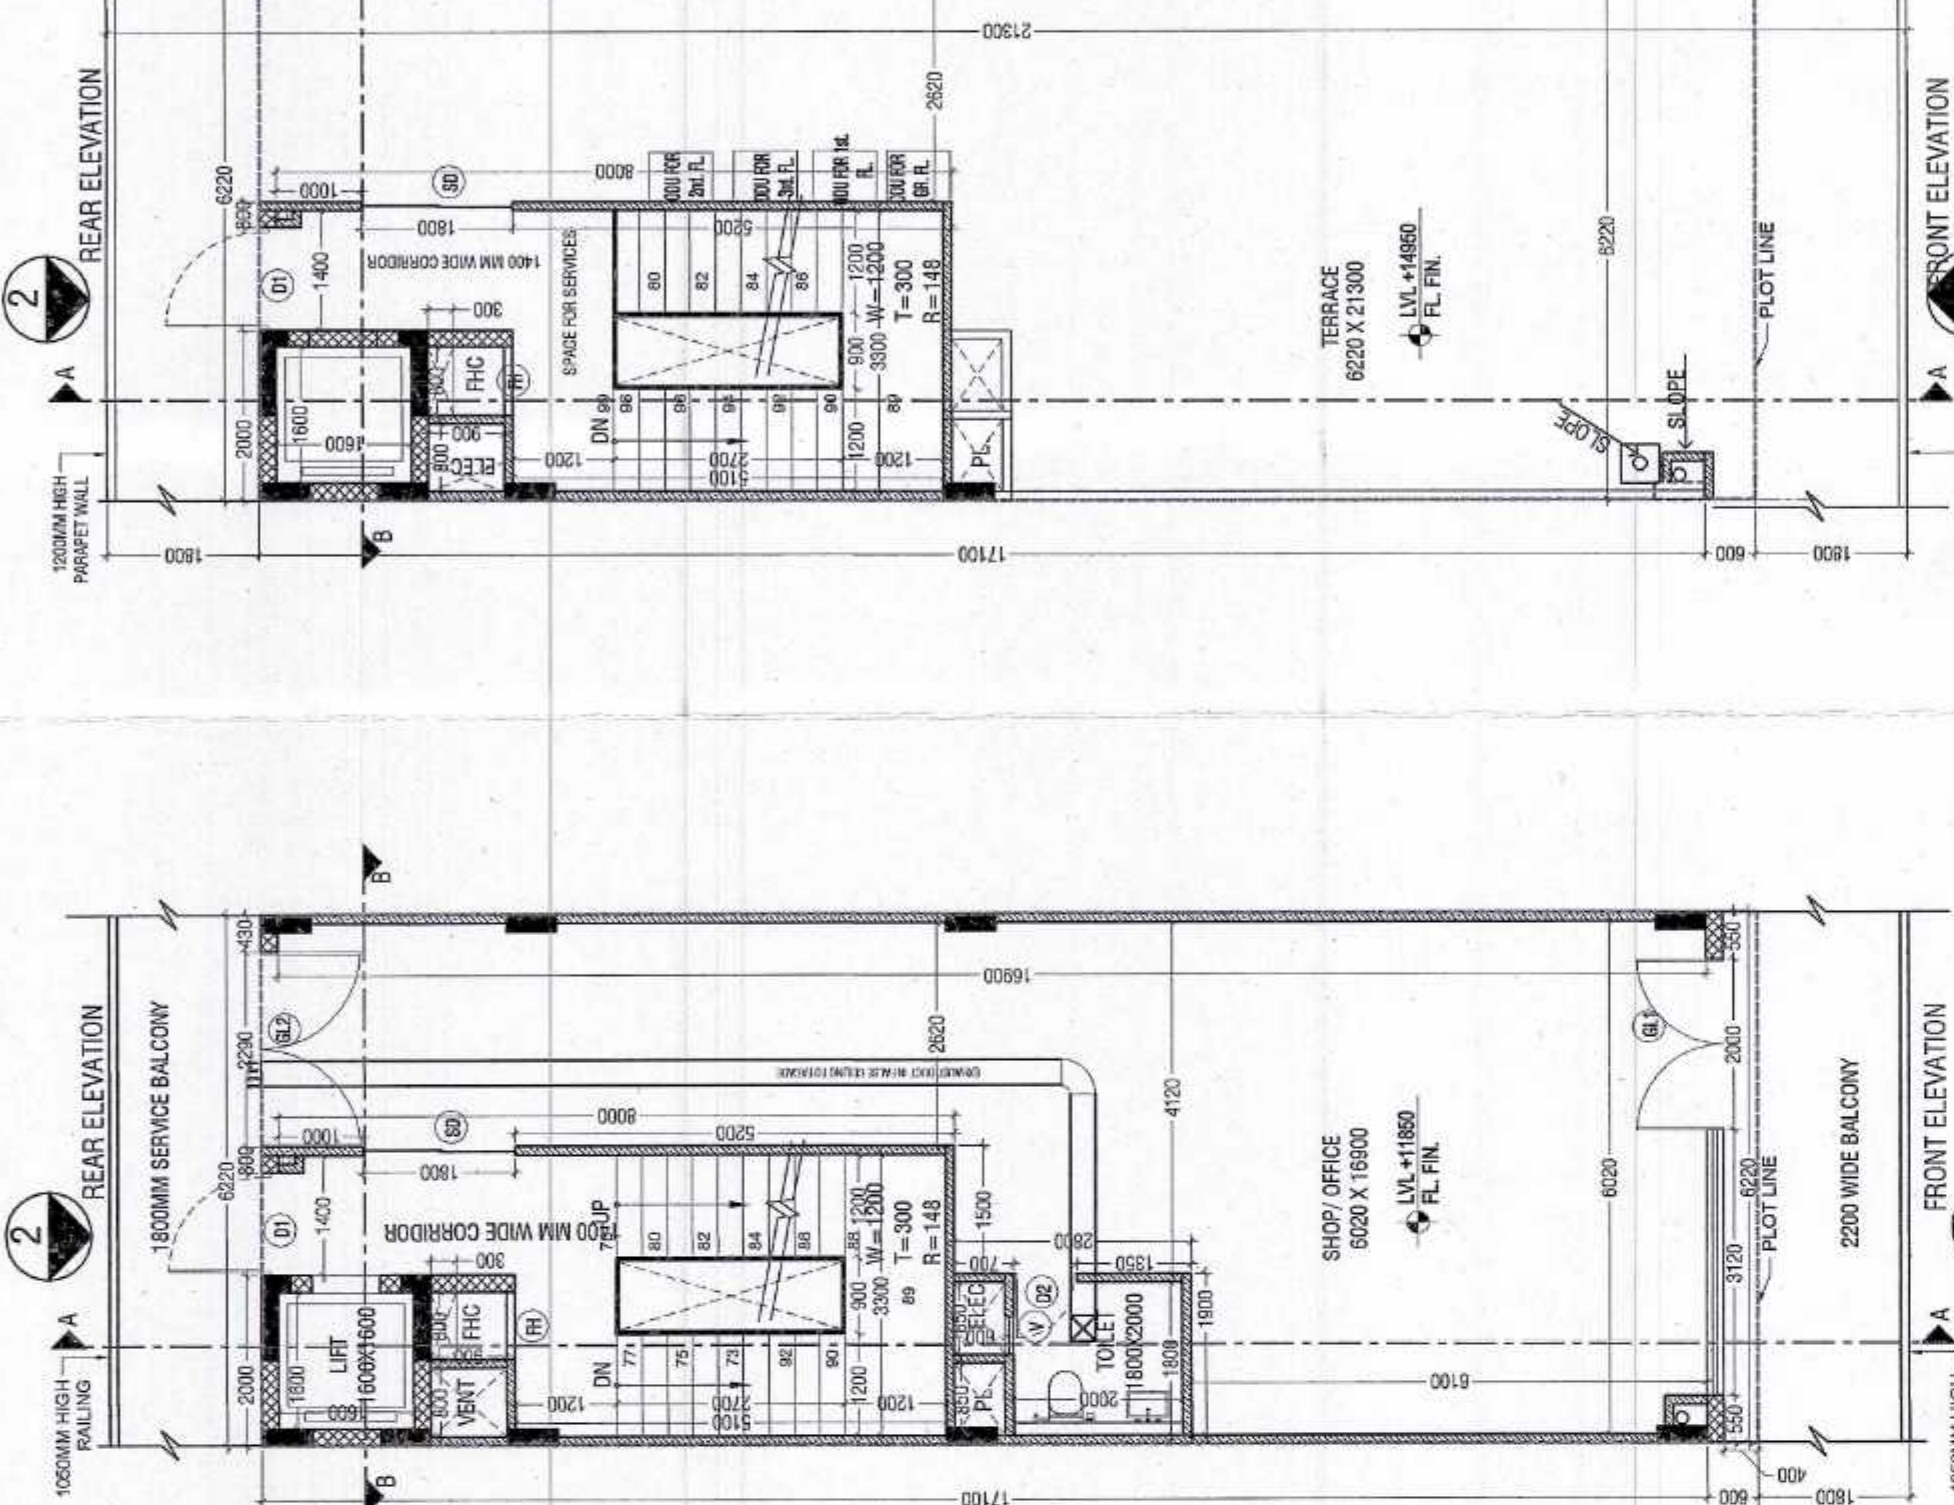

THIRD FLOOR PLAN

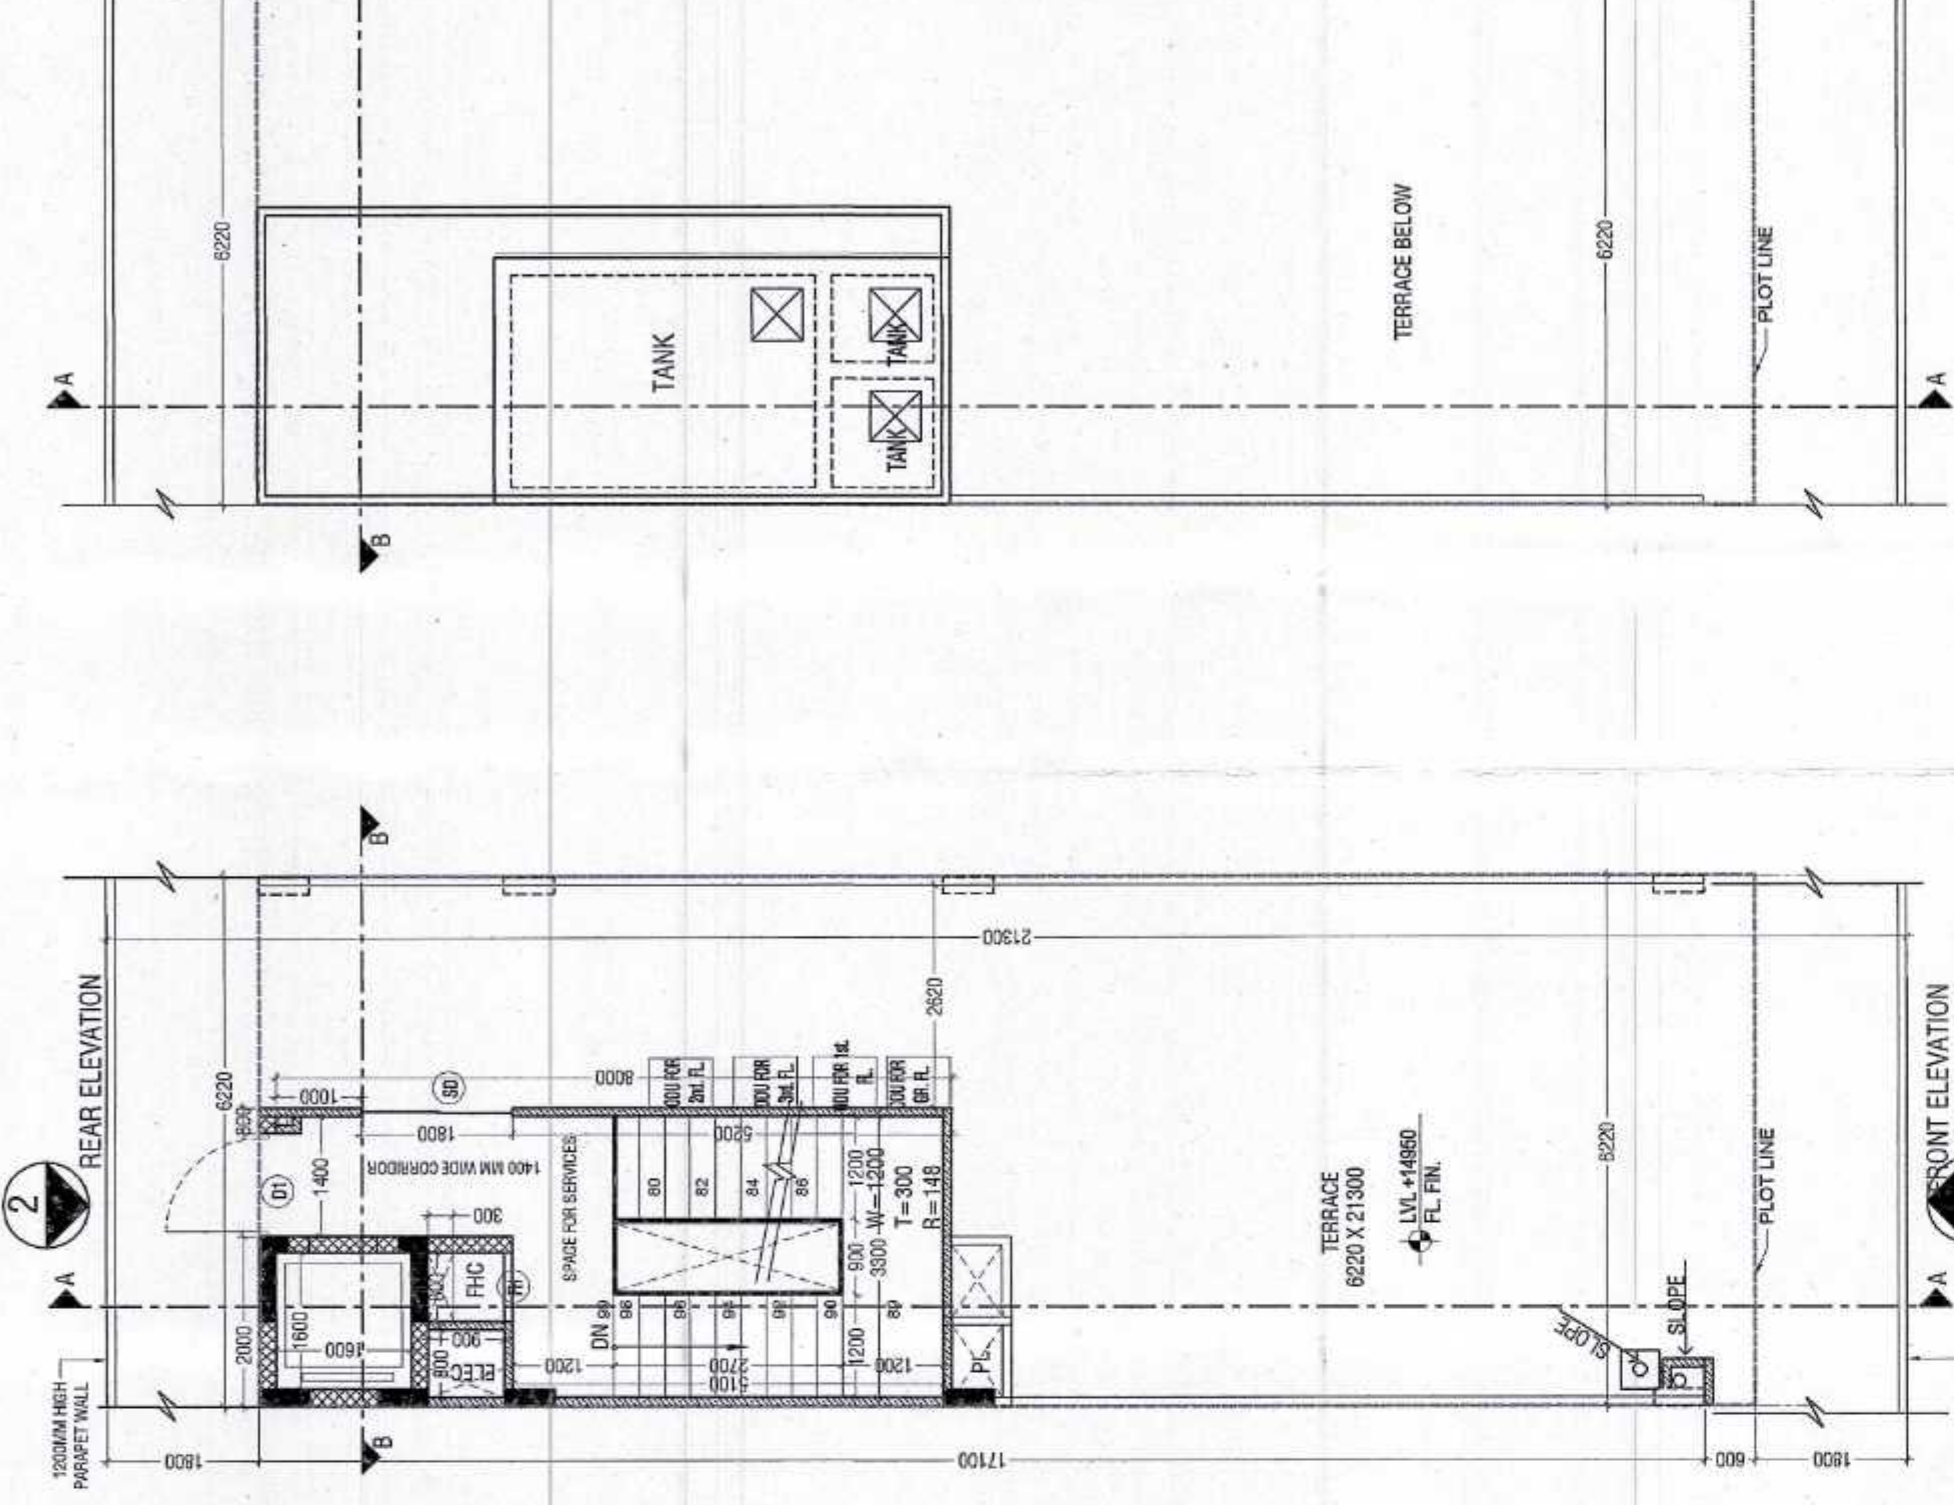


TERRACE FLOOR PLAN

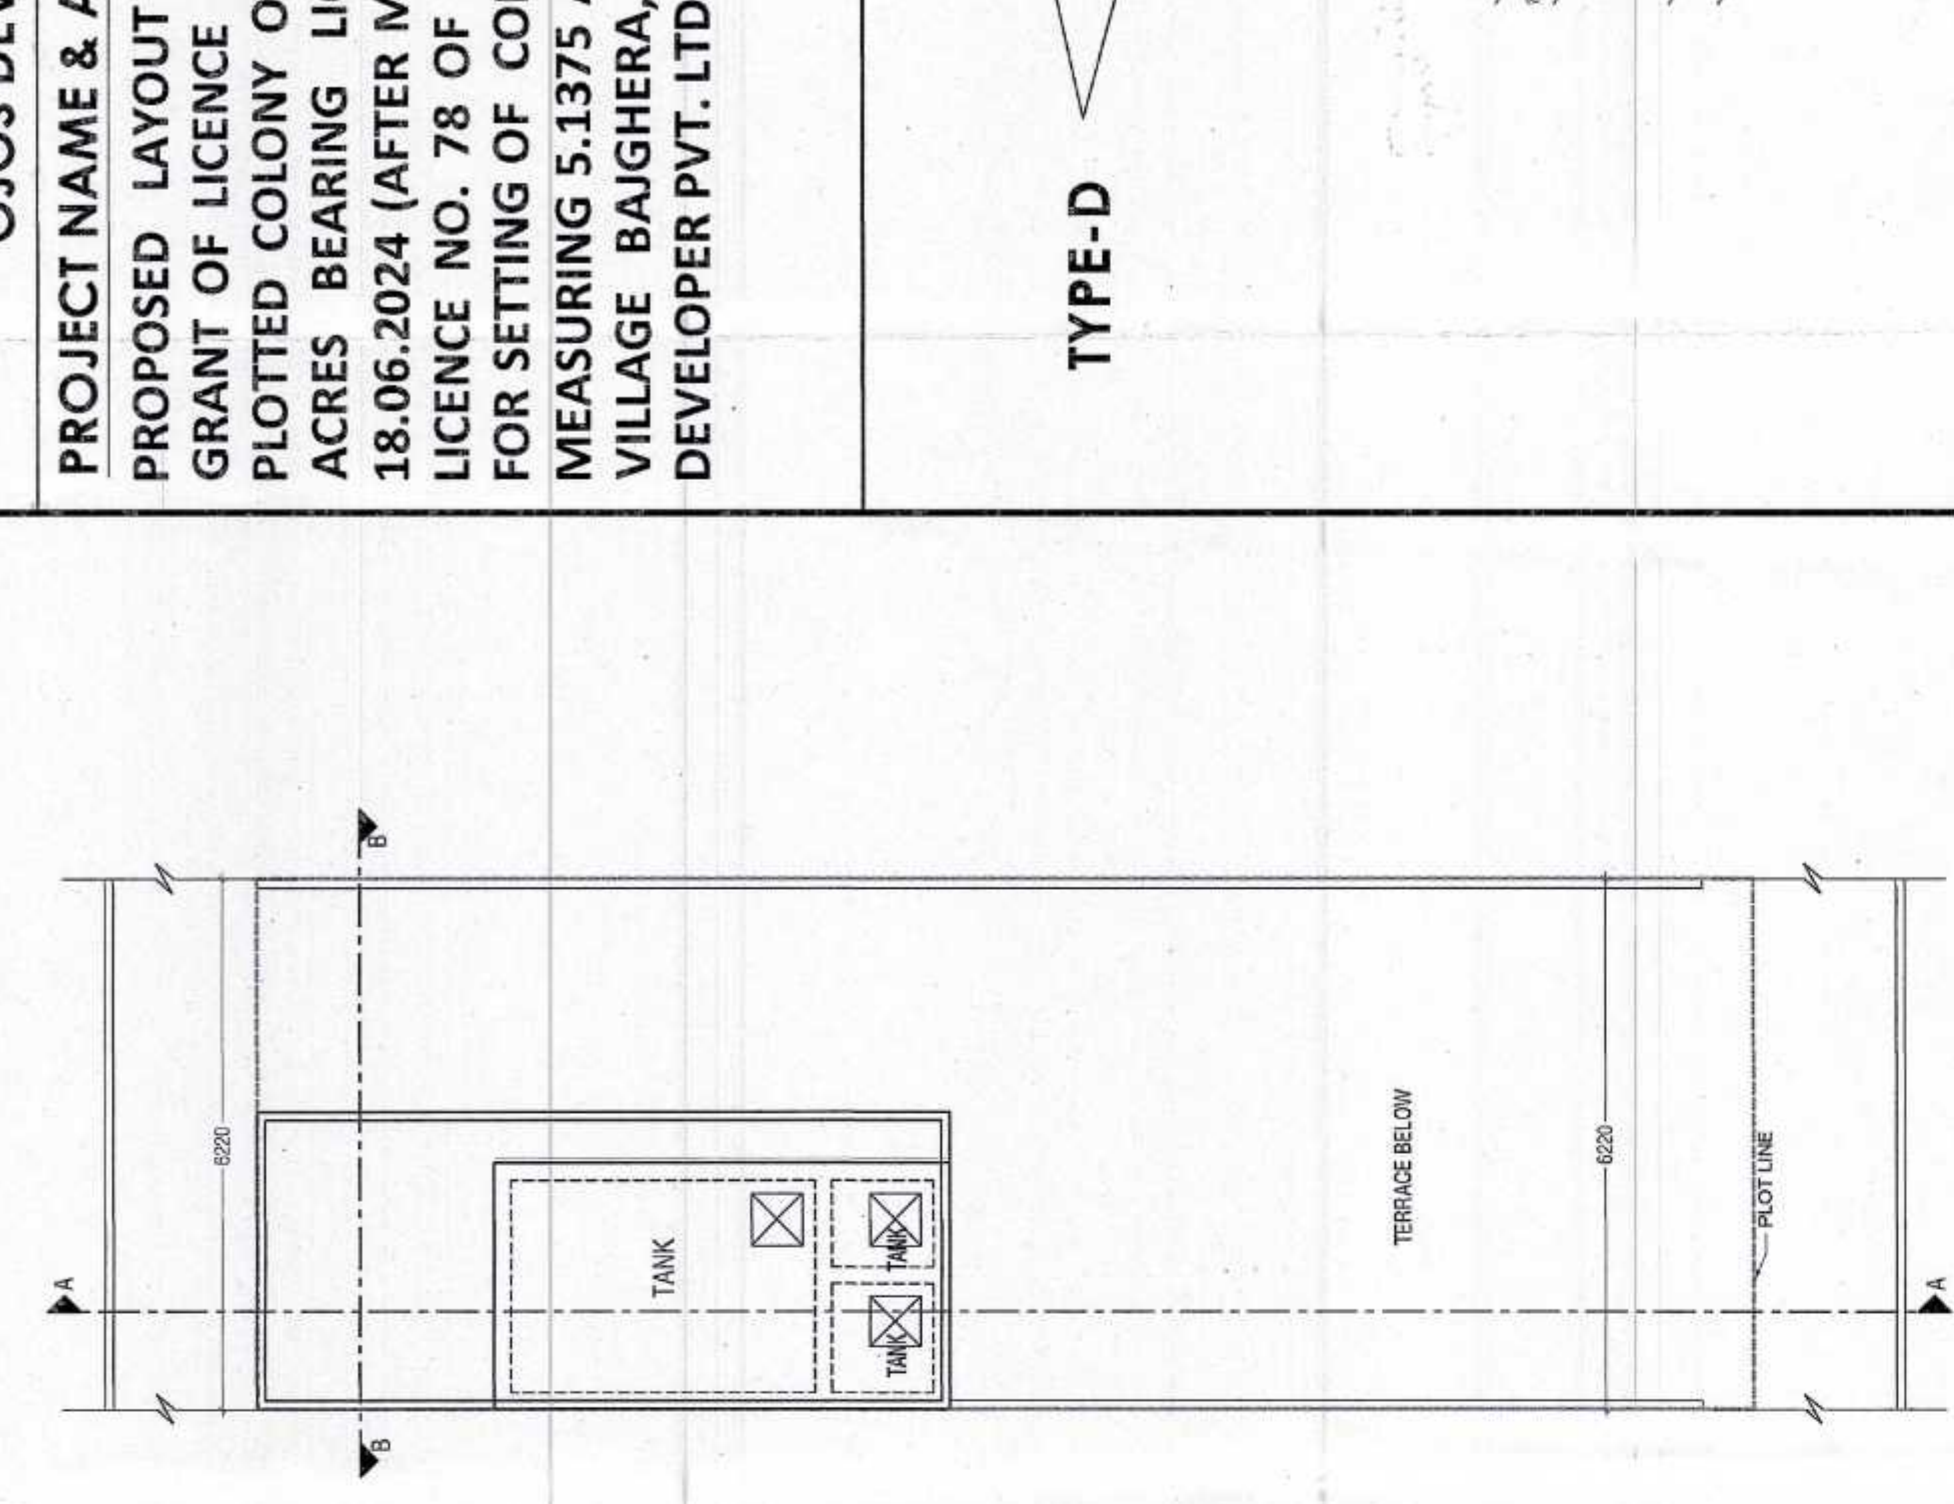


MUMTY PLAN


TYPE-D

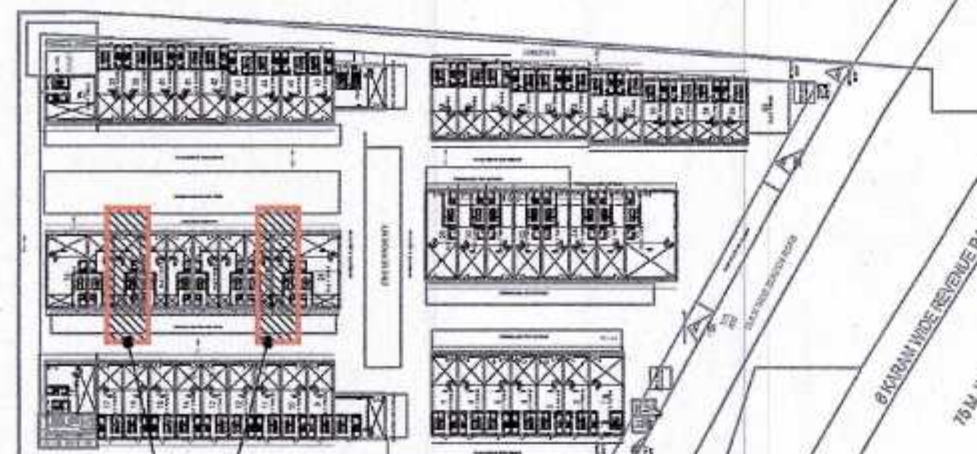


KEY PLAN

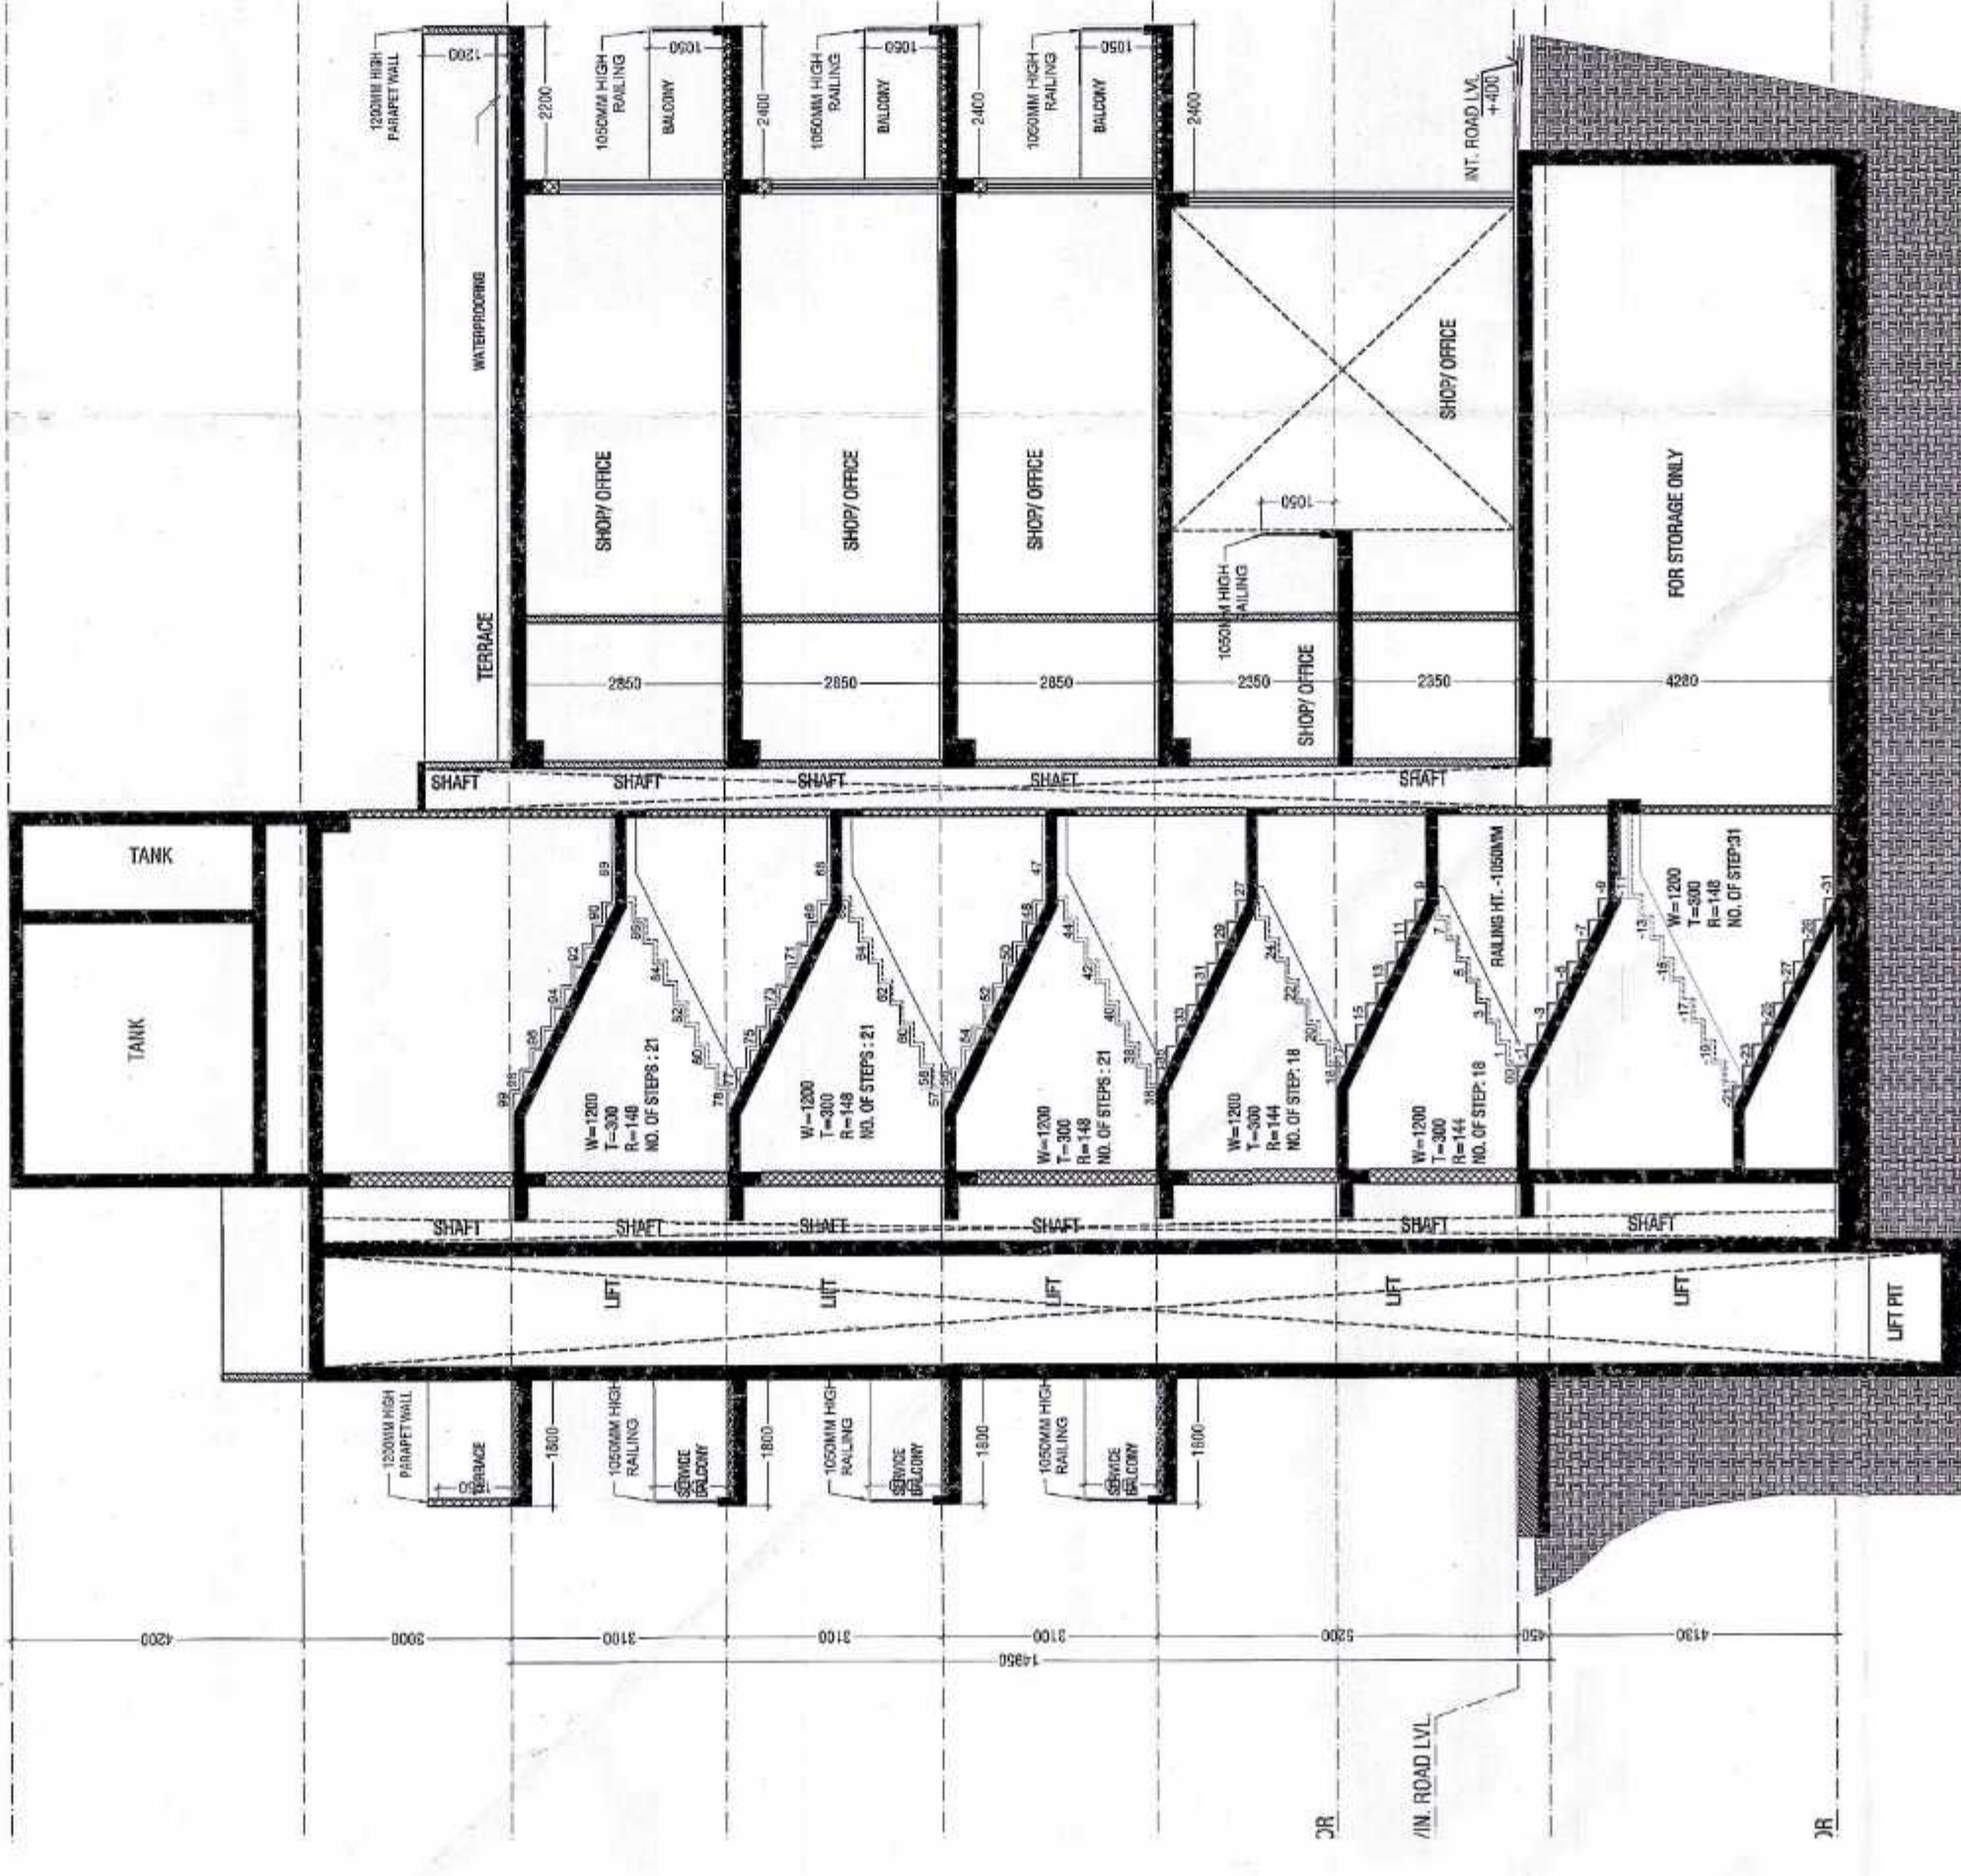


SECTION - AA

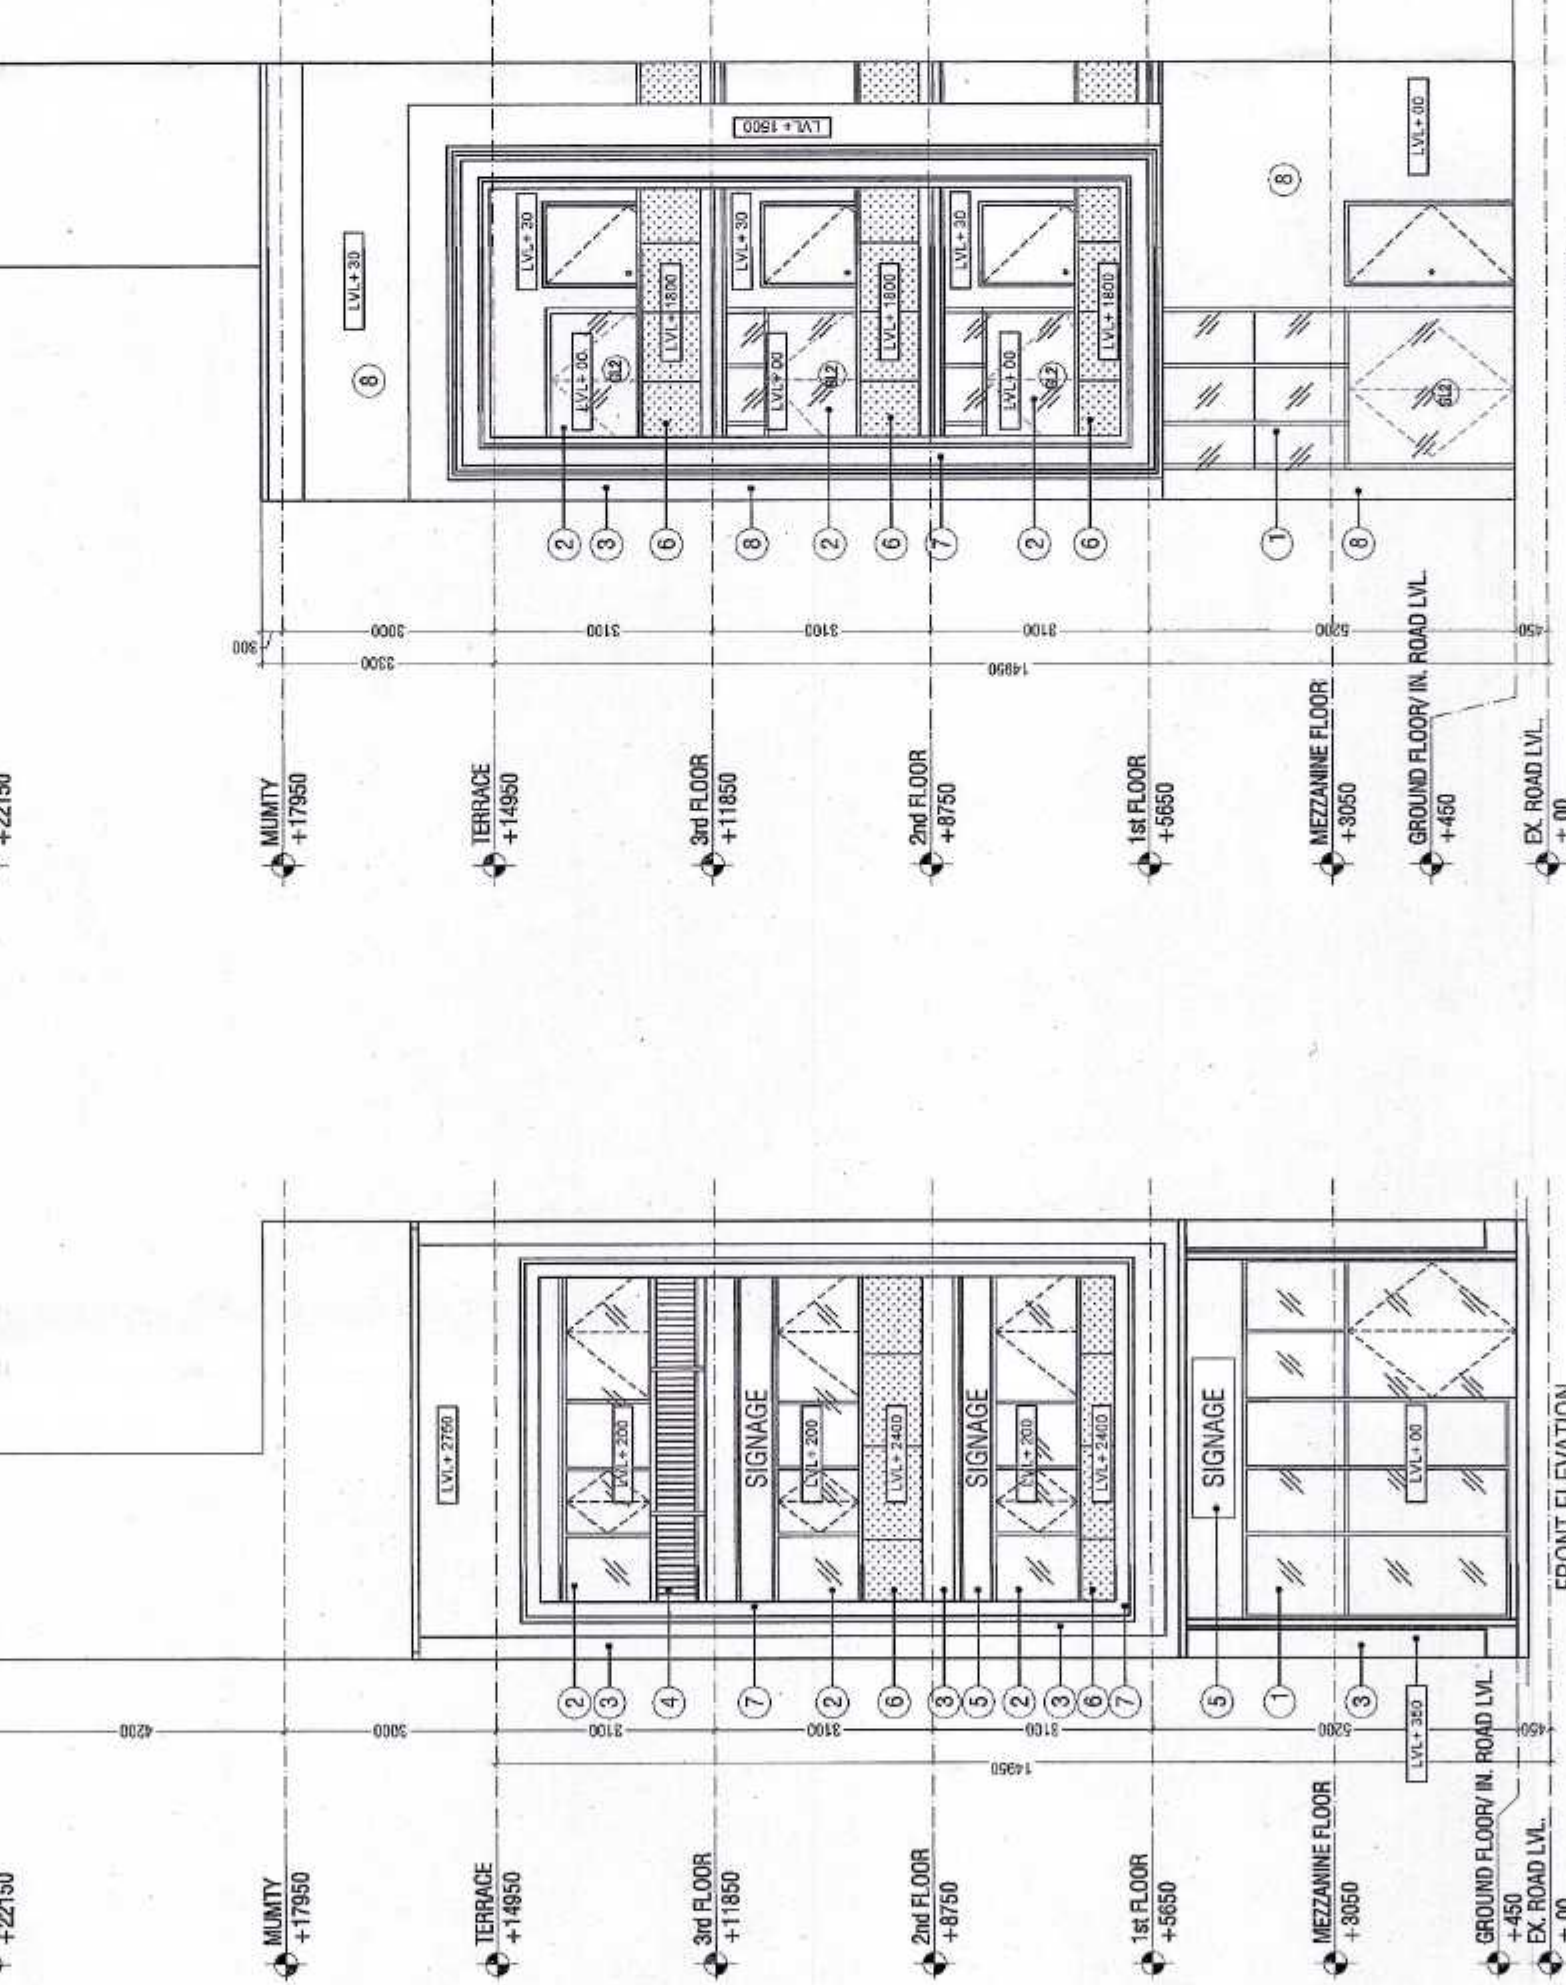


FRONT ELEVATION

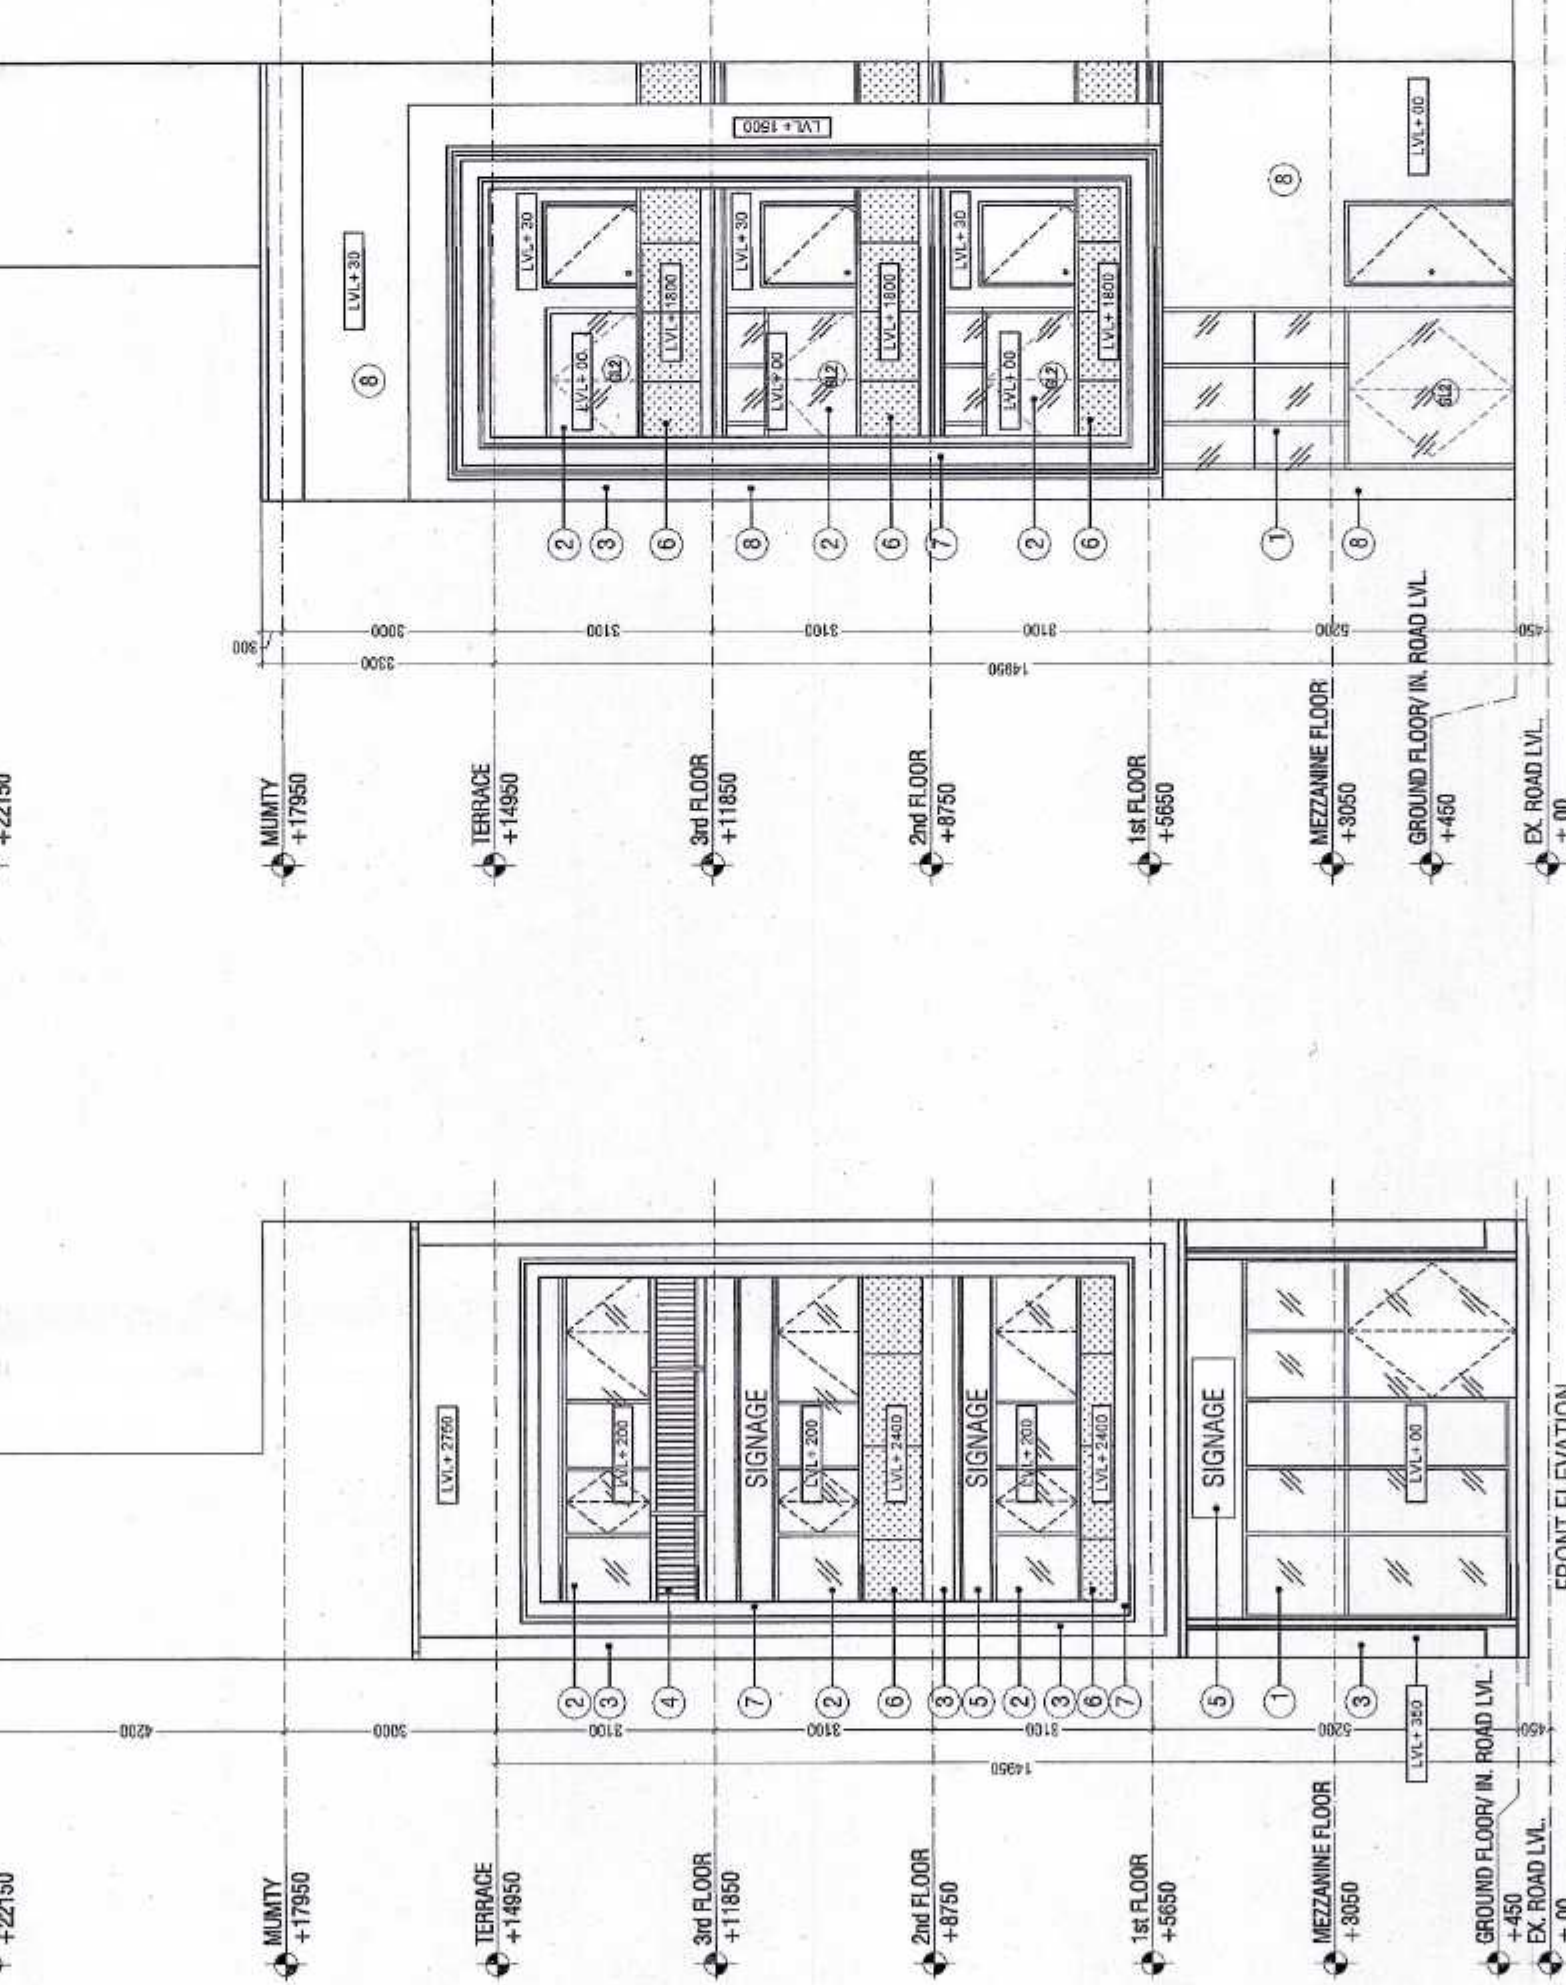

REAR ELEVATION

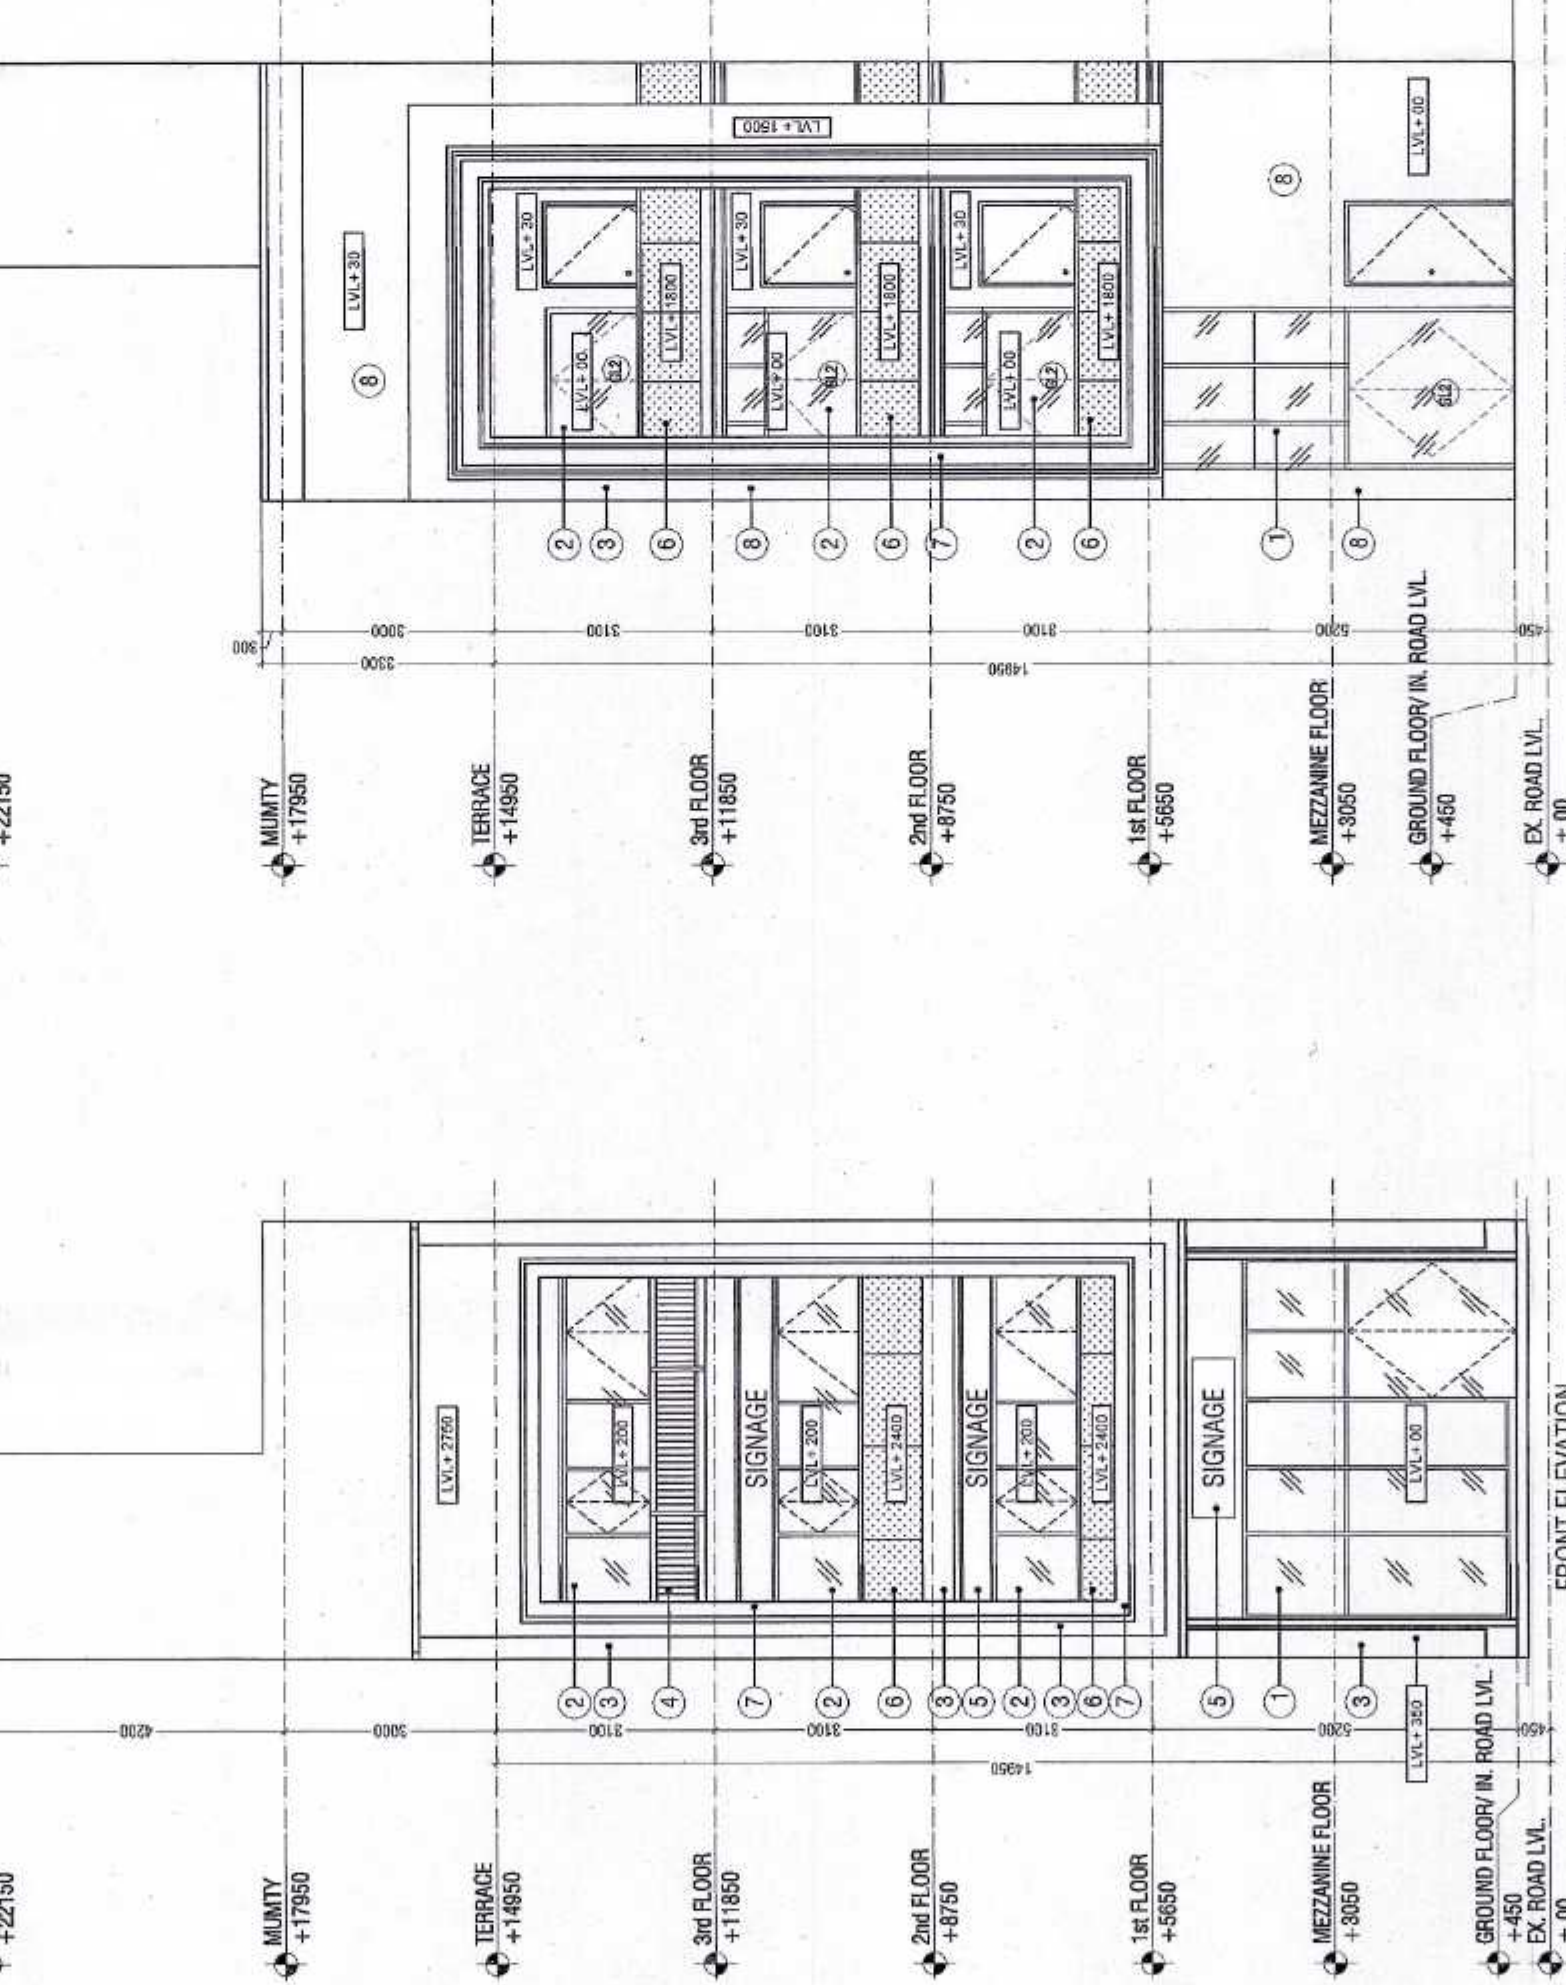

SIDE ELEVATION

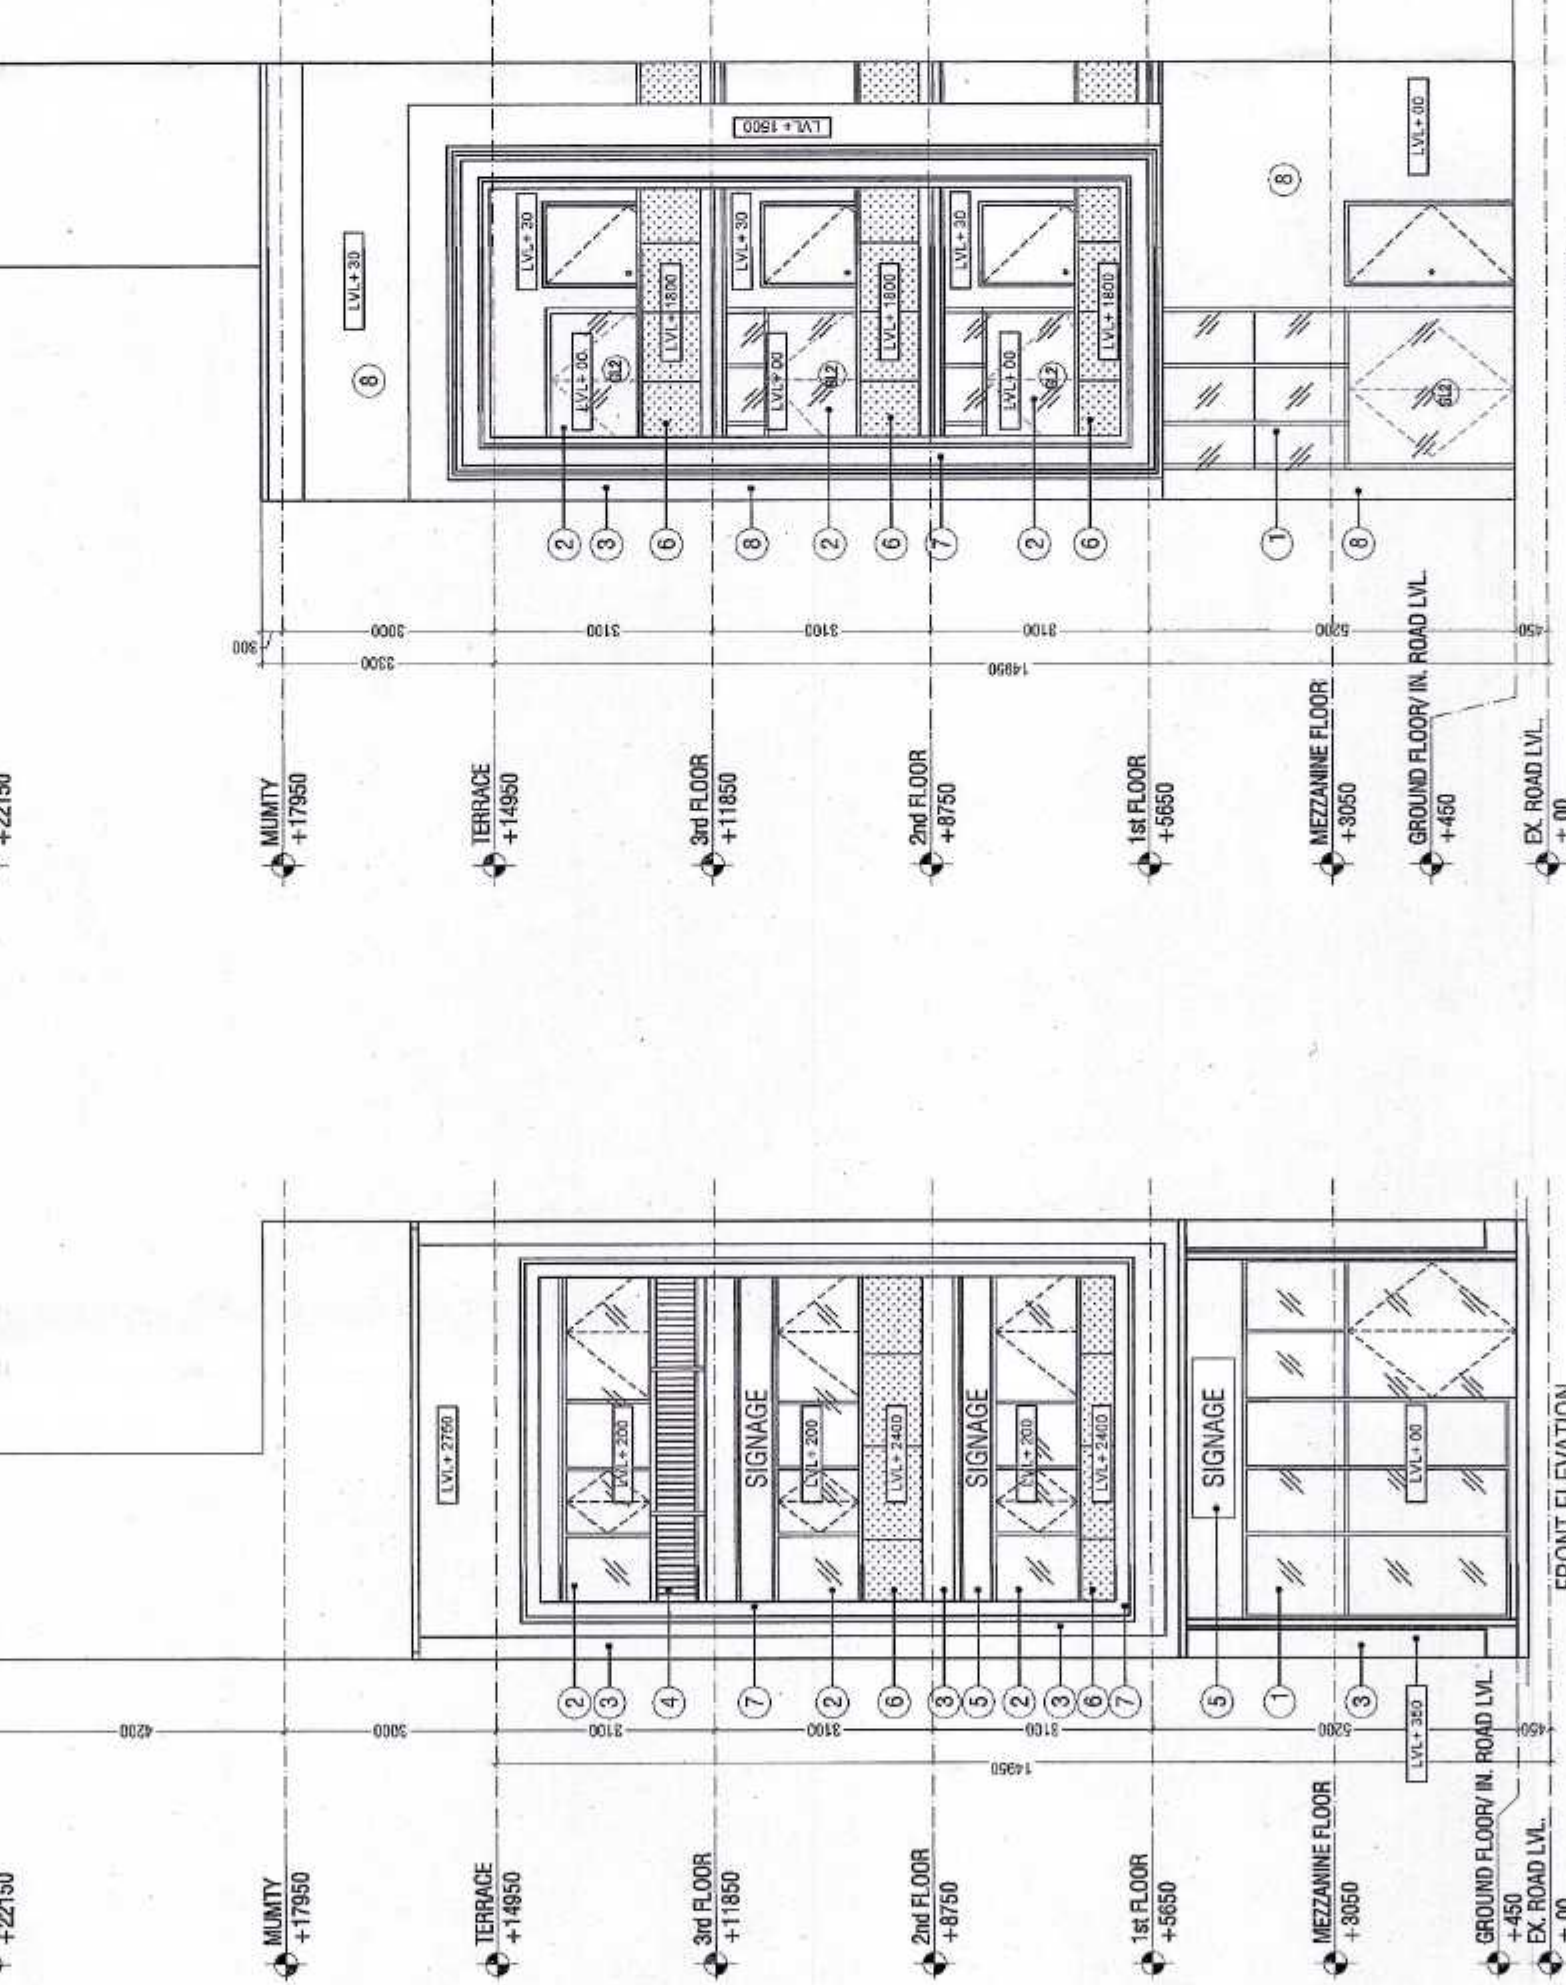

ANOTHER SIDE ELEVATION

GROUND COVERAGE & GROUND FLOOR (FAR) DETAIL									
ITEM	WIDTH	LENGTH	AREA	NO.	NO.	NO.	NO.	NO.	NO.
D1	1.000	1.000	1.000	1	1	1	1	1	1
D2	0.800	0.800	0.640	1	1	1	1	1	1
D3	3.300	5.100	16.830	1	1	1	1	1	1
D4	6.000	3.400	20.400	1	1	1	1	1	1
D5	5.070	0.300	1.521	1	1	1	1	1	1
D6	0.850	0.800	0.680	1	1	1	1	1	1
D7	2.500	0.800	2.000	1	1	1	1	1	1
D8	2.4	2.0	4.8	1	1	1	1	1	1
D9	2.500	0.800	2.000	1	1	1	1	1	1
D10	2.4	2.0	4.8	1	1	1	1	1	1
TOTAL (D1-D10) = FLOOR AREA = 54.54									
MEZZANINE FLOOR AREA									
ITEM	WIDTH	LENGTH	AREA	NO.	NO.	NO.	NO.	NO.	NO.
M1	1.000	1.000	1.000	1	1	1	1	1	1
M2	0.800	0.800	0.640	1	1	1	1	1	1
M3	3.300	5.100	16.830	1	1	1	1	1	1
M4	6.000	3.400	20.400	1	1	1	1	1	1
M5	5.070	0.300	1.521	1	1	1	1	1	1
M6	0.850	0.800	0.680	1	1	1	1	1	1
M7	2.500	0.800	2.000	1	1	1	1	1	1
M8	2.4	2.0	4.8	1	1	1	1	1	1
M9	2.500	0.800	2.000	1	1	1	1	1	1
M10	2.4	2.0	4.8	1	1	1	1	1	1
TOTAL (M1-M10) = MEZZANINE AREA = 54.54									
TYPICAL 1ST AND 3RD FLOOR DETAIL									
ITEM	WIDTH	LENGTH	AREA	NO.	NO.	NO.	NO.	NO.	NO.
T1	1.000	1.000	1.000	1	1	1	1	1	1
T2	0.800	0.800	0.640	1	1	1	1	1	1
T3	3.300	5.100	16.830	1	1	1	1	1	1
T4	6.000	3.400	20.400	1	1	1	1	1	1
T5	5.070	0.300	1.521	1	1	1	1	1	1
T6	0.850	0.800	0.680	1	1	1	1	1	1
T7	2.500	0.800	2.000	1	1	1	1	1	1
T8	2.4	2.0	4.8	1	1	1	1	1	1
T9	2.500	0.800	2.000	1	1	1	1	1	1
T10	2.4	2.0	4.8	1	1	1	1	1	1
TOTAL (T1-T10) = TYPICAL 1ST AND 3RD FLOOR AREA = 54.54									
MEZZANINE FLOOR AREA									
ITEM	WIDTH	LENGTH	AREA	NO.	NO.	NO.	NO.	NO.	NO.
M1	1.000	1.000	1.000	1	1	1	1	1	1
M2	0.800	0.800	0.640	1	1	1	1	1	1
M3	3.300	5.100	16.830	1	1	1	1	1	1
M4	6.000	3.400	20.400	1	1	1	1	1	1
M5	5.070	0.300	1.521	1	1	1	1	1	1
M6	0.850	0.800	0.680	1	1	1	1	1	1
M7	2.500	0.800	2.000	1	1	1	1	1	1
M8	2.4	2.0	4.8	1	1	1	1	1	1
M9	2.500	0.800	2.000	1	1	1	1	1	1
M10	2.4	2.0	4.8	1	1	1	1	1	1
TOTAL (M1-M10) = MEZZANINE AREA = 54.54									
TYPICAL 1ST AND 3RD FLOOR DETAIL									
ITEM	WIDTH	LENGTH	AREA	NO.	NO.	NO.	NO.	NO.	NO.
T1	1.000	1.000							

