


NOTES :-
• All work shall be in accordance with the provisions of the relevant codes and standards.
• All electrical installations shall be as per provision of NBC.
• Fire fighting provisions shall be as per relevant NBC provisions.
• Building has automatic sprinkler system wherever required.
• Building will be designed (structures) as per relevant NBC provisions for earthquake resistance.
• Soil resistance of the foundation shall be provided on roof top as per handovering norms.
• All fire fighting installations shall be as per relevant NBC provisions.
• The rainwater harvesting system shall be provided as per central ground water authority norms.

LEGEND :- (Finishing)		
S.N.	SYMBOL	DESCRIPTION
1.	(1)	1000 IPVC S/S AND GRT PIPE
2.	(2)	1000 IPVC BASE AND GRT PIPE
3.	(3)	1000 IPVC BASE AND GRT PIPE FOR FLOORING
4.	(4)	1000 IPVC BASE AND GRT PIPE FOR FLOORING
5.	(5)	1000 IPVC BASE AND GRT PIPE FOR FLOORING
6.	(6)	1000 IPVC BASE AND GRT PIPE FOR FLOORING
7.	(7)	1000 IPVC BASE AND GRT PIPE FOR FLOORING
8.	(8)	1000 IPVC BASE AND GRT PIPE FOR FLOORING
9.	(9)	1000 IPVC BASE AND GRT PIPE FOR FLOORING
10.	(10)	1000 IPVC BASE AND GRT PIPE FOR FLOORING
11.	(11)	1000 IPVC BASE AND GRT PIPE FOR FLOORING
12.	(12)	1000 IPVC BASE AND GRT PIPE FOR FLOORING
13.	(13)	1000 IPVC BASE AND GRT PIPE FOR FLOORING
14.	(14)	1000 IPVC BASE AND GRT PIPE FOR FLOORING
15.	(15)	1000 IPVC BASE AND GRT PIPE FOR FLOORING
16.	(16)	1000 IPVC BASE AND GRT PIPE FOR FLOORING
17.	(17)	1000 IPVC BASE AND GRT PIPE FOR FLOORING
18.	(18)	1000 IPVC BASE AND GRT PIPE FOR FLOORING
19.	(19)	1000 IPVC BASE AND GRT PIPE FOR FLOORING
20.	(20)	1000 IPVC BASE AND GRT PIPE FOR FLOORING


Checked and Approved by: *[Signature]*
Project Engineer (Ho)
i-SVP, Parbhata
Checked and Approved by: *[Signature]*
Chief Engineer (Ho)
i-SVP, Parbhata

CONCEPT ARCHITECTS
D P ARCHITECTS
MEMBER
REAC
KELKART DESIGNS PVT. LTD.
CEPPL PVT. LTD.
GODREJ PROJECTS DEVELOPMENT LIMITED
ARCHITECT OF RECORD
ARCHITECTURE COLLECTIVE

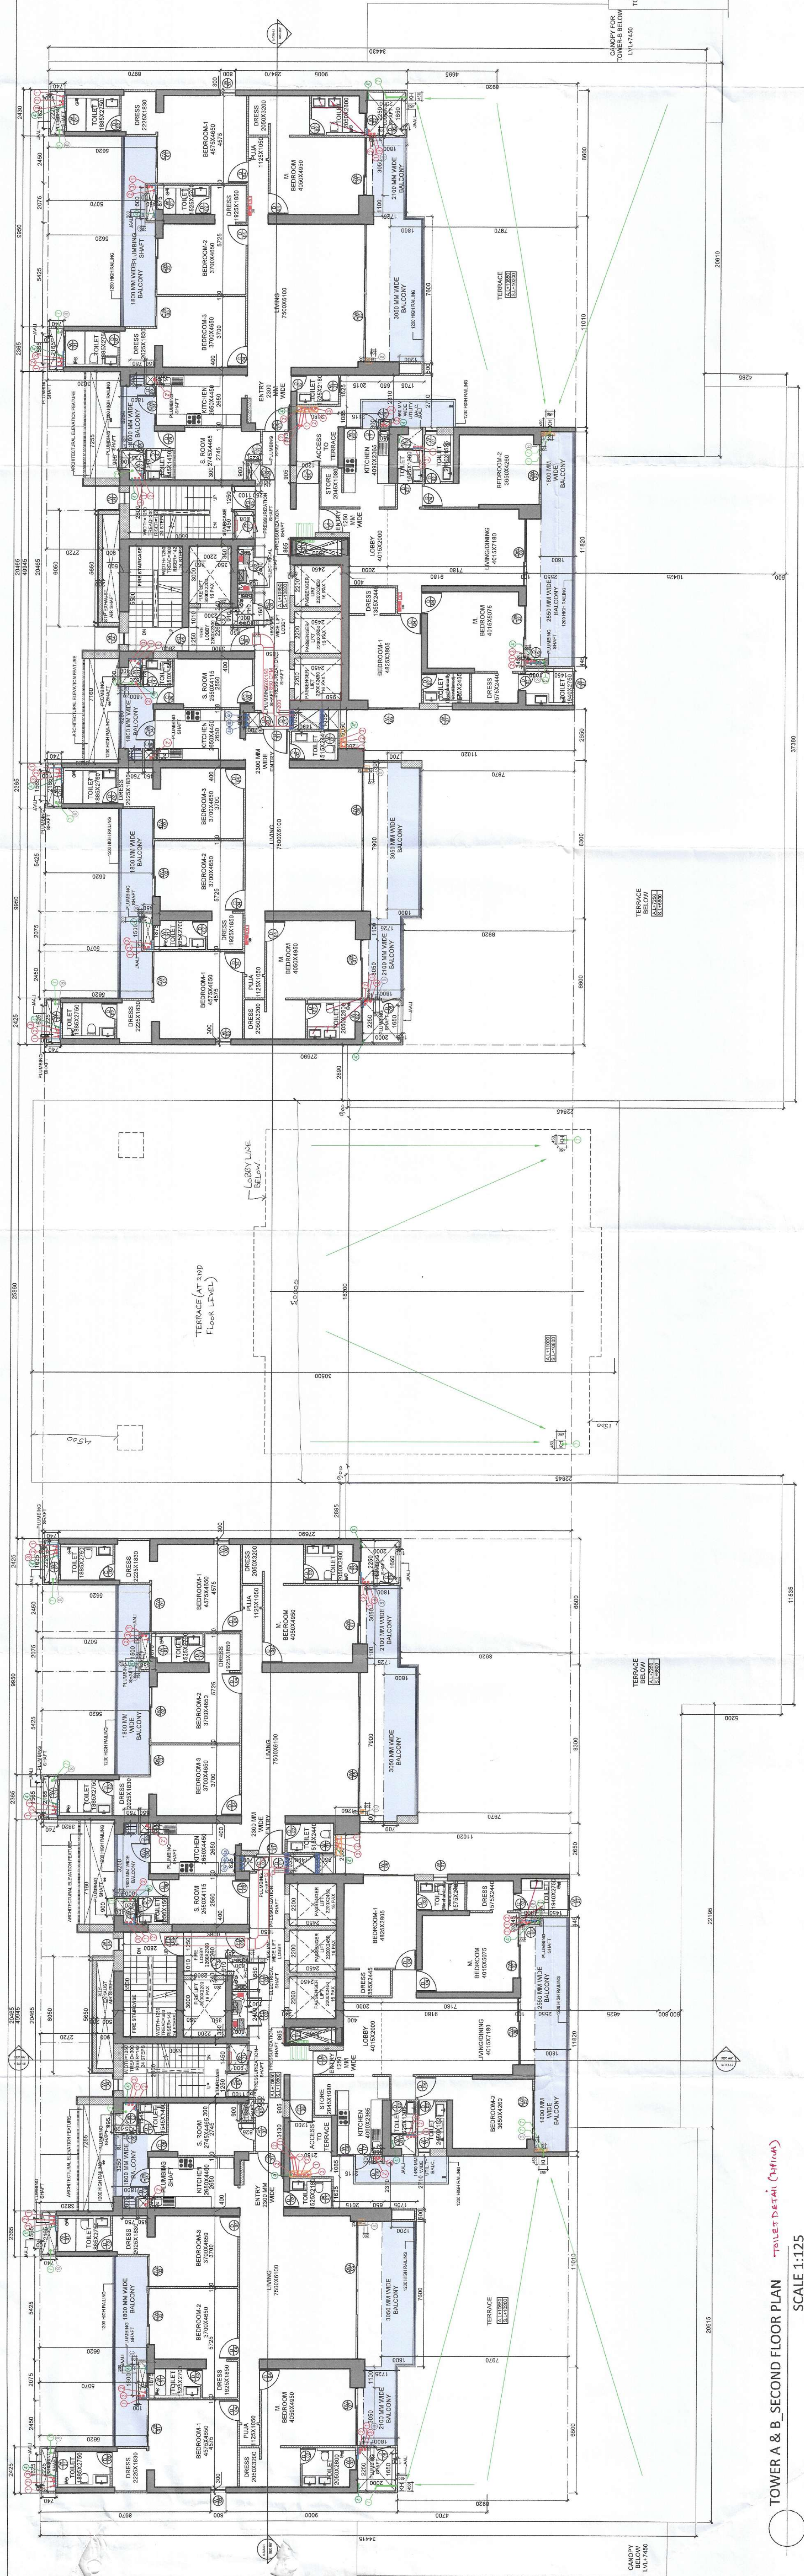

TOWER A & B - SECOND FLOOR PLAN
SCALE 1:125

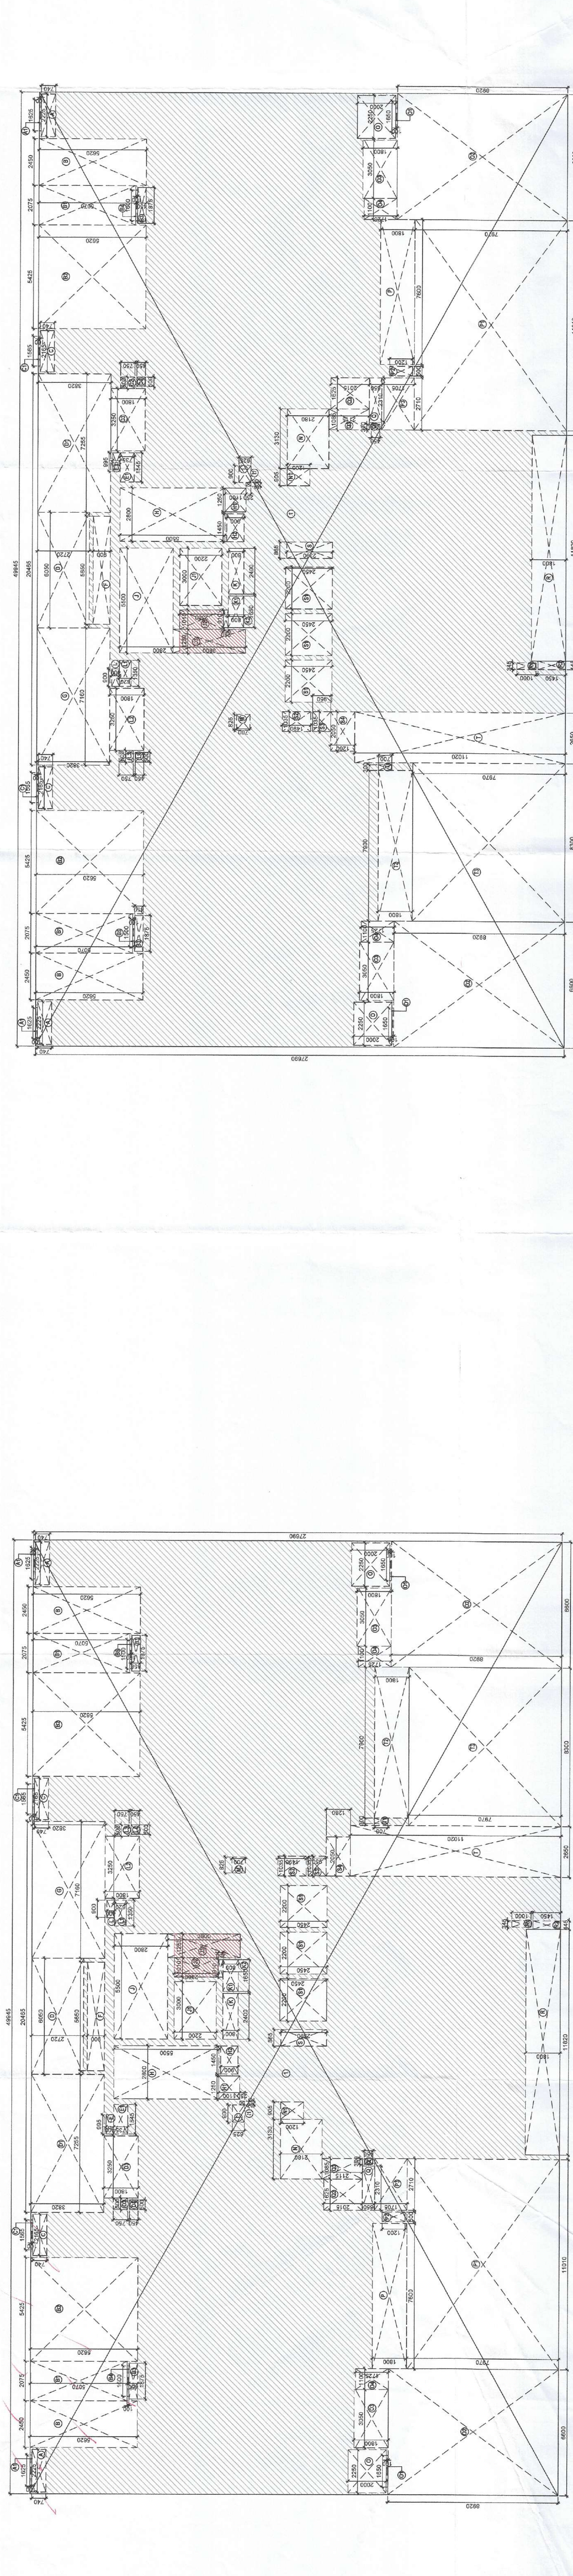

TOWER A - SECOND FLOOR FAR AREA DIAGRAM
SCALE 1:125

TOWER A - SECOND FLOOR FAR CALCULATION			
S.NO.	LENGTH (M)	WIDTH (M)	AREA (SQ.M)
COVERED AREA	45.245	27.690	1252.977
REDUCTION			
A	2.225	0.740	1.650
B	2.225	0.740	1.650
C	2.225	0.740	1.650
FF	2.225	0.740	1.6