


TOWER A&B: Door Window Schedule				
DOOR/ WINDOW	WIDTH	HEIGHT	SILL	LINTEL
D01	750	2100	300	2400
D02	800	2400	0	2400
D03	750	2100	300	2400
D04	1050	2400	0	2400
D05	750	2100	300	2400
D08	900	2600	0	2600
D09	450	2100	300	2400
D13	910	2100	300	2400
D14	800	2600	0	2600
O	0	0	0	0
FD01	1250	2400	0	2400
FD02	1500	2100	300	2400
FD03	900	2400	0	2400
FD04	750	2100	300	2400
FD05	1250	2400	0	2400
FD06	1250	2600	0	2600
O	0	0	0	0
W01	750	2100	300	2400
W02	600	1200	1200	2400
W03	800	800	1200	2000
W04	600	700	1200	1900
W06	2700	1700	900	2600
W07	500	1400	1200	2600
O	0	0	0	0
DW01	2450	2600	0	2600
DW02	2700	2600	0	2600
DW03	1575	2600	0	2600
DW04	2050	2600	0/1200	2600
DW05	7200	2600	0	2600
DW07	3050	2600	0	2600
DW08	3505	2600	0	2600
DW11	1520	2600	0/1200	2600

TOWER B_REFUGE FLOOR PLAN
(17TH & 26TH FLOOR) SCALE 1:100

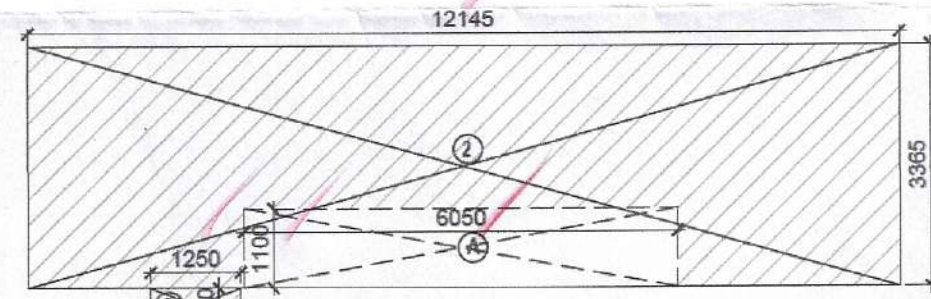


TOWER B_REFUGE AREA DIAGRAM
(17TH & 26TH FLOOR) SCALE 1:100

TOWER B: REFUGE FLOOR AREA CALCULATION				
S.NO.	LENGTH(M)	WIDTH(M)	NO.	AREA(SQ.M)
COVERED AREA				
1	40.545	27.680	1	1122.577
TOTAL ADDITIONS (A)				1122.577
DEDUCTION				
A1	2.250	0.740	2	3.338
A2	1.625	0.300	2	0.975
A3	2.400	0.620	2	3.024
A4	2.075	0.610	2	2.531
A5	1.425	0.610	2	1.732
A6	1.875	0.620	2	2.344
A7	1.600	0.300	1	0.480
A8	1.500	0.300	1	0.450
A9	2.100	0.740	2	3.108
A10	1.585	0.300	2	0.951
A11	20.450	2.720	1	55.820
A12	7.255	1.100	1	7.981
A13	0.600	0.750	1	0.450
A14	3.250	1.100	1	3.575
A15	1.850	0.650	1	1.203
A16	0.555	0.520	1	0.289
A17	1.545	0.725	1	1.126
A18	1.650	0.500	1	0.825
A19	1.250	1.100	1	1.375
A20	1.450	0.900	1	1.305
A21	0.900	0.625	1	0.563
A22	0.200	0.260	1	0.052
A23	1.500	2.800	1	4.200
A24	1.000	2.800	1	2.800
A25	1.250	1.800	1	2.250
A26	2.400	0.800	2	3.840
A27	1.400	0.800	1	1.120
A28	0.950	0.250	1	0.238
A29	0.900	0.400	1	0.360
A30	1.150	0.620	1	0.714
A31	1.200	1.800	1	2.160
A32	0.600	0.750	1	0.450

TOWER B_REFUGE FLOOR AREA DIAGRAM
(17TH & 26TH FLOOR) SCALE 1:100

S.NO.	LENGTH(M)	WIDTH(M)	NO.	AREA(SQ.M)
COVERED AREA				
1	40.545	27.680	1	1122.577
TOTAL ADDITIONS (A)				1122.577
DEDUCTION				
A1	2.250	0.740	2	3.338
A2	1.625	0.300	2	0.975
A3	2.400	0.620	2	3.024
A4	2.075	0.610	2	2.531
A5	1.425	0.610	2	1.732
A6	1.875	0.620	2	2.344
A7	1.600	0.300	1	0.480
A8	1.500	0.300	1	0.450
A9	2.100	0.740	2	3.108
A10	1.585	0.300	2	0.951
A11	20.450	2.720	1	55.820
A12	7.255	1.100	1	7.981
A13	0.600	0.750	1	0.450
A14	3.250	1.100	1	3.575
A15	1.850	0.650	1	1.203
A16	0.555	0.520	1	0.289
A17	1.545	0.725	1	1.126
A18	1.650	0.500	1	0.825
A19	1.250	1.100	1	1.375
A20	1.450	0.900	1	1.305
A21	0.900	0.625	1	0.563
A22	0.200	0.260	1	0.052
A23	1.500	2.800	1	4.200
A24	1.000	2.800	1	2.800
A25	1.250	1.800	1	2.250
A26	2.400	0.800	2	3.840
A27	1.400	0.800	1	1.120
A28	0.950	0.250	1	0.238
A29	0.900	0.400	1	0.360
A30	1.150	0.620	1	0.714
A31	1.200	1.800	1	2.160
A32	0.600	0.750	1	0.450

TYPICAL REFUGE FLOOR AREA CALCULATION: TOWER B				
S.NO.	LENGTH(M)	WIDTH(M)	NO.	AREA(SQ.M)
COVERED AREA				
1	12.145	3.965	1	48.168
2	1.250	0.500	1	0.625
TOTAL ADDITIONS (A)				48.793
DEDUCTION				
A1	0.600	0.750	1	0.450
A2	0.600	0.750	1	0.450
TOTAL ADDITIONS (A)				48.793
DEDUCTION (B)				6.019
F.A.R. COVERED AREA (A) - DEDUCTION (B)				42.774

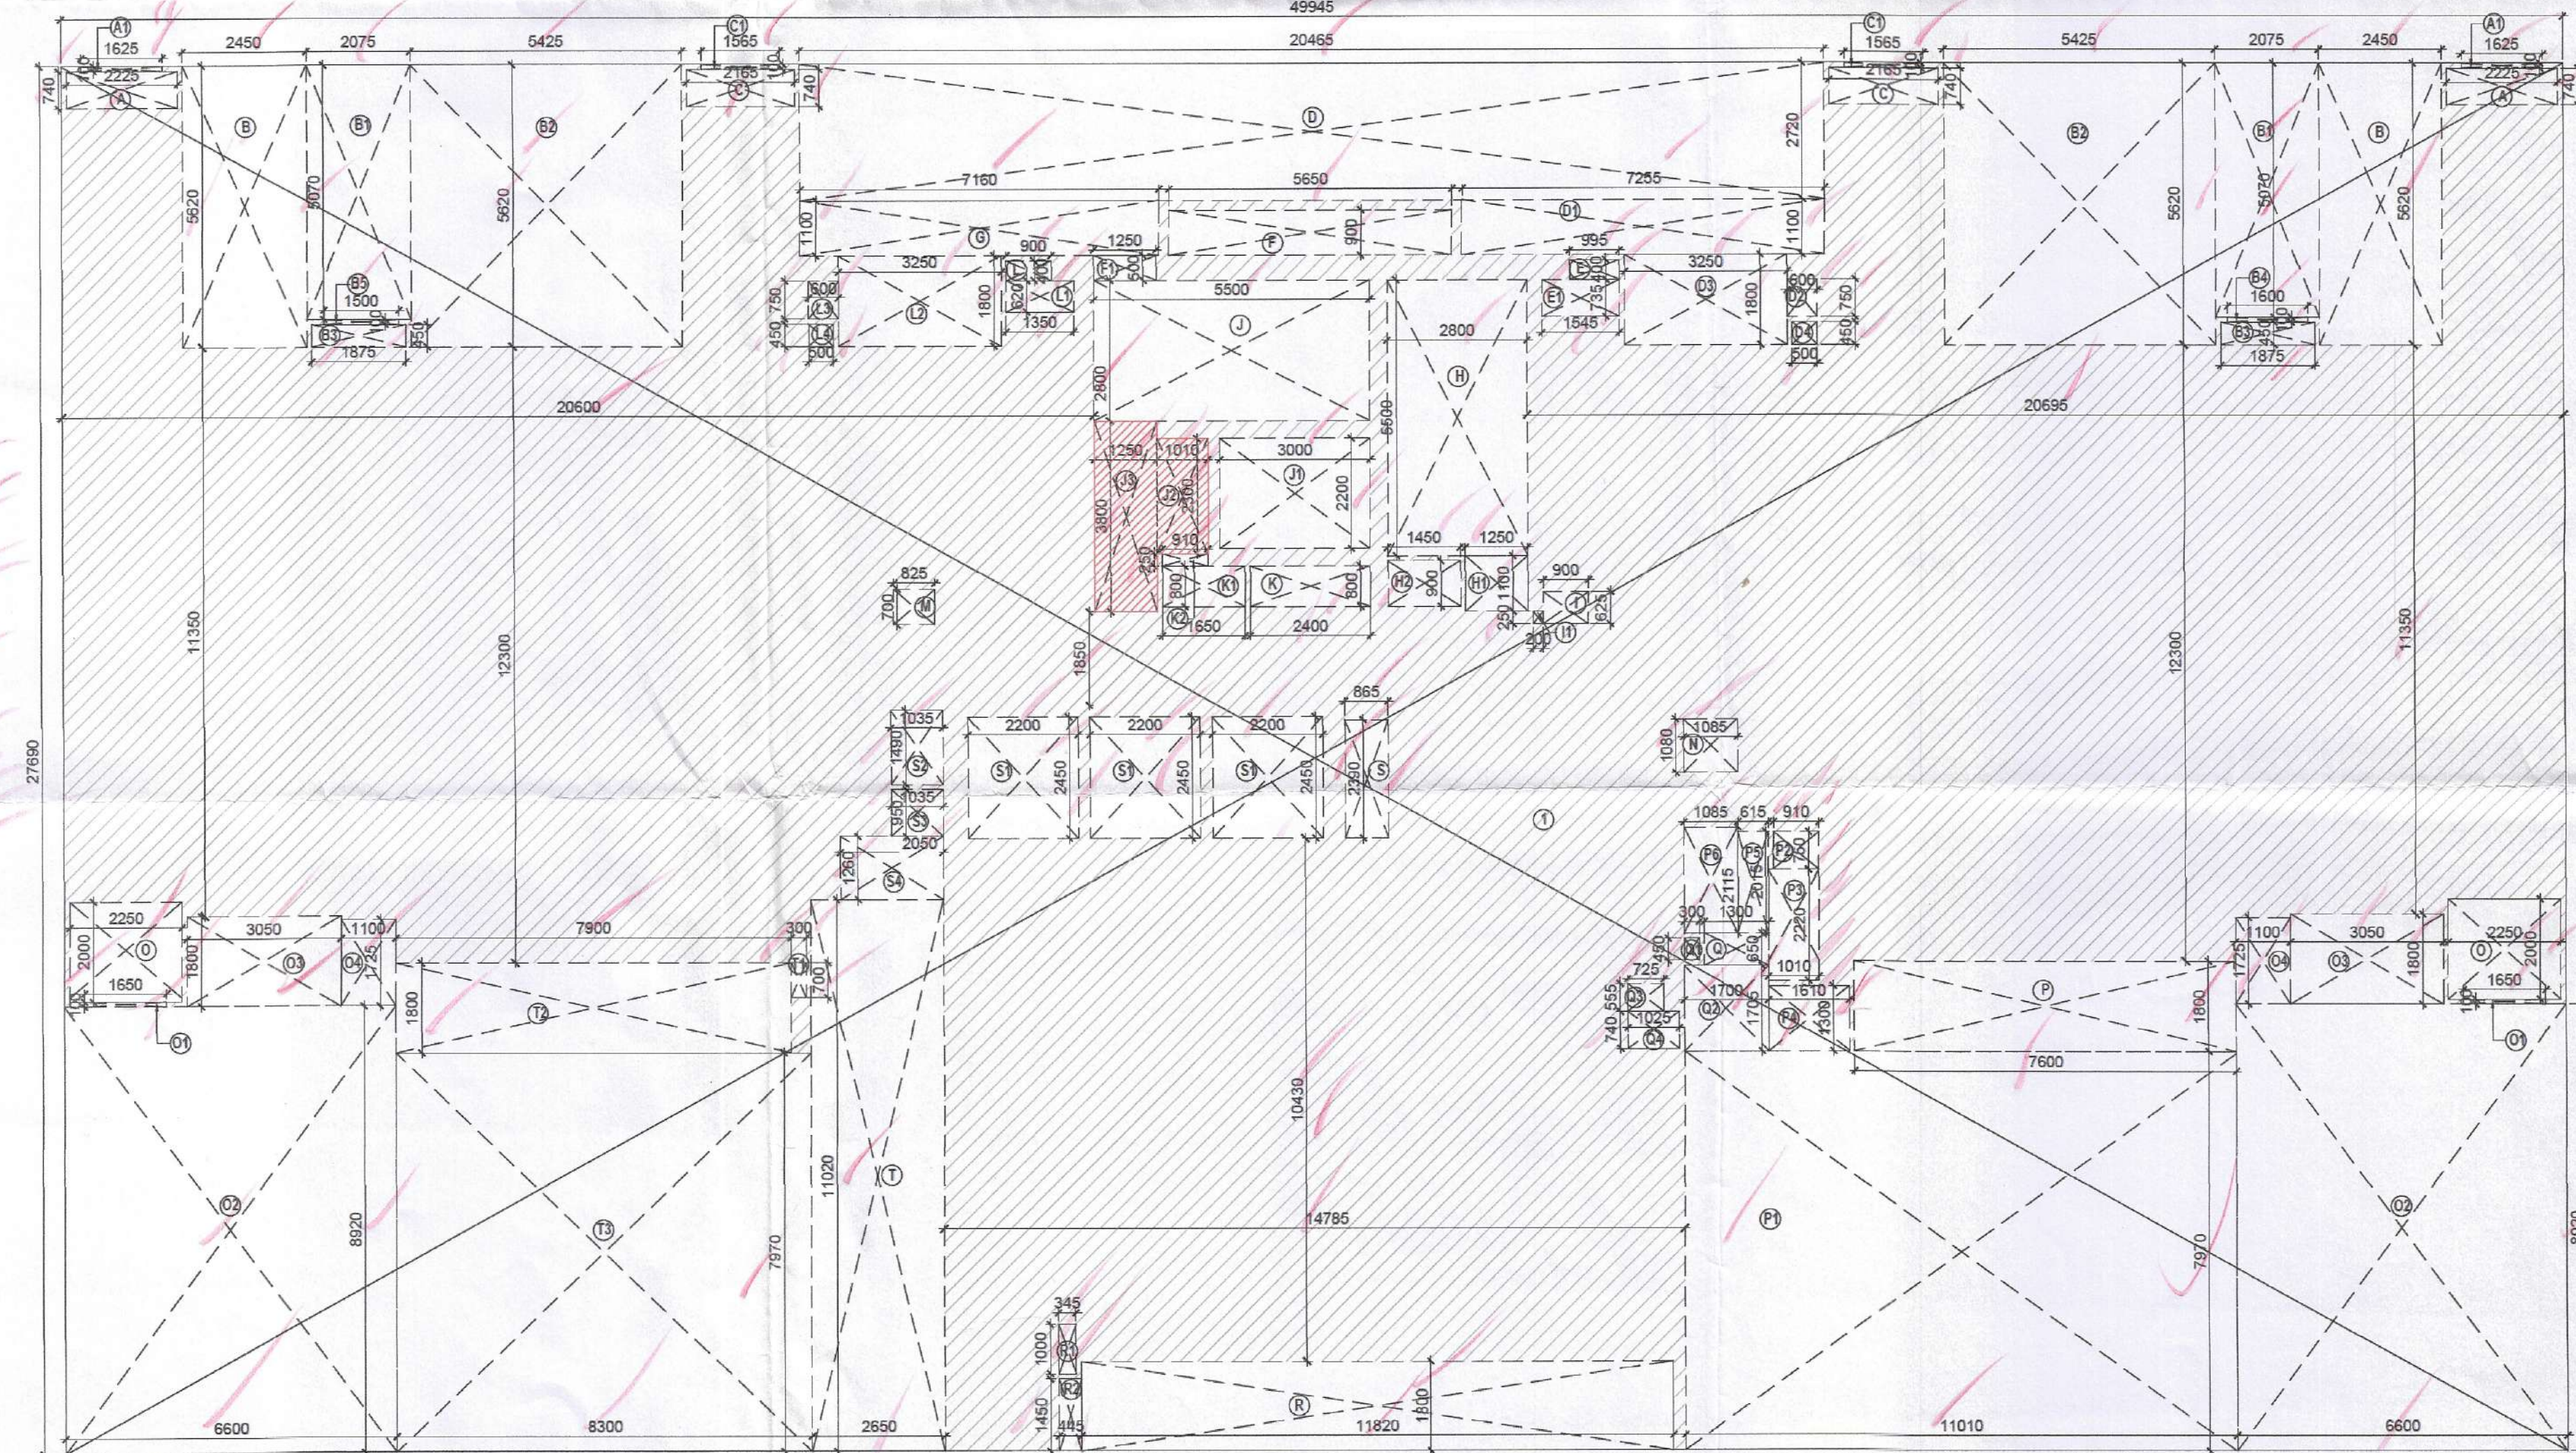

SANCTIONED

VIDE MEMO No. 235788 DATED 30/08/2024

DTP (HQ)
Member Secretary
BPAC

S/P
Member
BPAC

CTP
Chairman
BPAC

Recommended for Sanction
Senior Town Planner
HUDA, Gurugram
Member BPAC

DTP

DDT (T)
MEMBER
BPAC

Suraj Bhan
NOTES: I.D.

- VRV System is being provided.
- Full DG power back up is being provided.
- Toilets are mechanical ventilated.
- All lifts shall have 100% power back-up.
- All electrical installations shall be as per provision of NBC.
- Fire-fighting/safety provisions will be as per relevant NBC provisions.
- Basement area shall have mechanically ventilated as per relevant code.
- All toilets are ventilated as per Haryana Building Code 2017.
- Building has automatic sprinkler system wherever required by NBC.
- Building will be designed (structures) as per relevant I.S. codes for earthquake resistance.
- Solar panels of required capacity shall be provided on roof top as per hareda/zoning norms.
- All handicap ramps with railing.
- All fire fighting installations shall be as per provision of NBC.
- The rainwater harvesting system shall be provided as per central ground water authority norms.

LEGEND: (Plumbing)

S. No.	SYMBOL	DESCRIPTION
1.	①	1100 UPVC SOLE AND VENT PIPE
2.	②	1100 UPVC WASTE AND VENT PIPE
3.	③	1600 UPVC WASTE AND VENT PIPE (FOR KITCHEN)
4.	④	1100 UPVC ANTI SYPHONAGE PIPE
5.	⑤	1100 UPVC RAIN WATER PIPE
6.	⑥	1100 UPVC BALCONY / CORRIDOR DRAIN PIPE
7.	⑦	DOMESTIC WATER SUPPLY DROP FROM TANK TO TOILET / KITCHEN FOR TOP THREE FLOOR ONLY
8.	⑧	DOMESTIC WATER SUPPLY DROP FROM TANK TO TOILET / KITCHEN (REFER WATER SUPPLY SCHEMATIC DWG.)
9.	⑨	RECYCLED WATER SUPPLY DROP FROM C.H.T. TO W.C.
10.	⑩	HEALTHY SPRAY WITH ANGLE VALVE
11.	⑪	COLD WATER SUPPLY PIPE (CWS)
12.	⑫	HOT WATER SUPPLY PIPE (HWS)
13.	⑬	RECYCLED WATER SUPPLY PIPE (RWS)
14.	⑭	ISOLATING VALVE
15.	⑮	NON RETURN VALVE
16.	⑯	DRAIN POINT
17.	⑰	P TRAP (150 X 110 MM) - long type (50 mm seat)
18.	⑱	S TRAP (150 X 110 MM) (50 mm seat)

CONCEPT ARCHITECTS:
D P ARCHITECTS

STRUCTURAL CONSULTANTS:
KELKAR DESIGNS PVT. LTD.

MEP CONSULTANTS:
CESPL PVT LTD.

DEVELOPER:
GODREJ PROJECTS DEVELOPMENT LIMITED

ARCHITECT OF RECORD:
ARCHITECTURE COLLECTIVE

PROPOSED BUILDING PLAN OF
GROUP HOUSING SITE NO. 25
AT SECTOR 43, GURUGRAM

Checked and found ok for Public Health
(Internal) Service only subject to comments in
the forwarding letter No. 224498 Dtd 14/08/24

Superintending Engineer (HQ)
O/o Civil Engineering
HSVP, Gurugram

TOWER B
REFUGE FLOOR PLAN

DRG. NO. M-TB-2.9

SCALE: 1:100

DATE:

DEALT: VANSHICA

OWNERS SIGN:

Godrej Projects Development Limited

ARCHITECT SIGN
AND STAMP:

GAURAV SANAN

DATE:

DEALT: VANSHICA

OWNERS SIGN:

Godrej Projects Development Limited

Authorised Signatory