



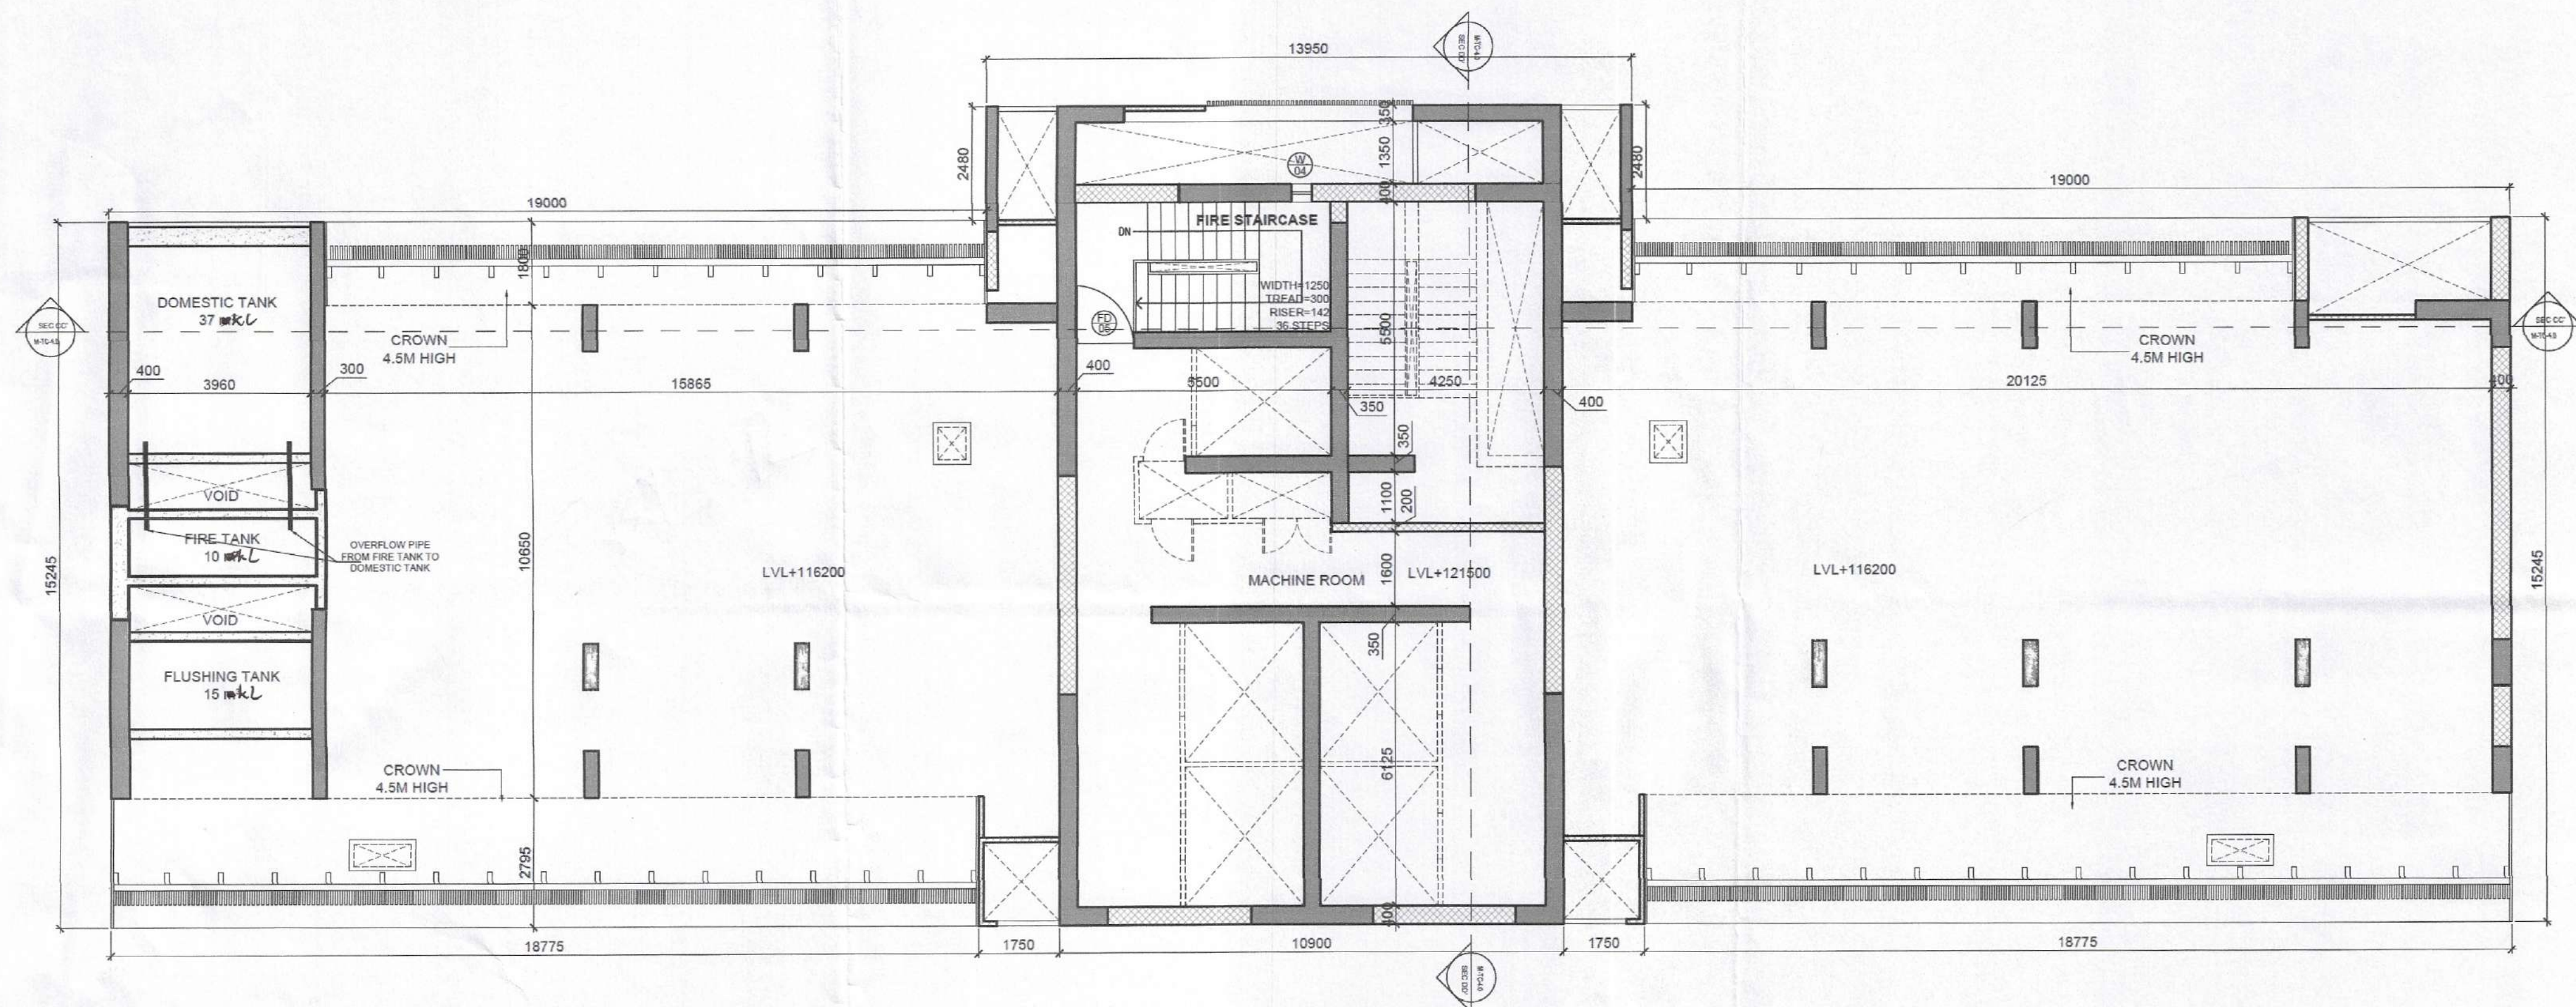

TOWER C_MUMTY FLOOR PLAN
SCALE 1:100

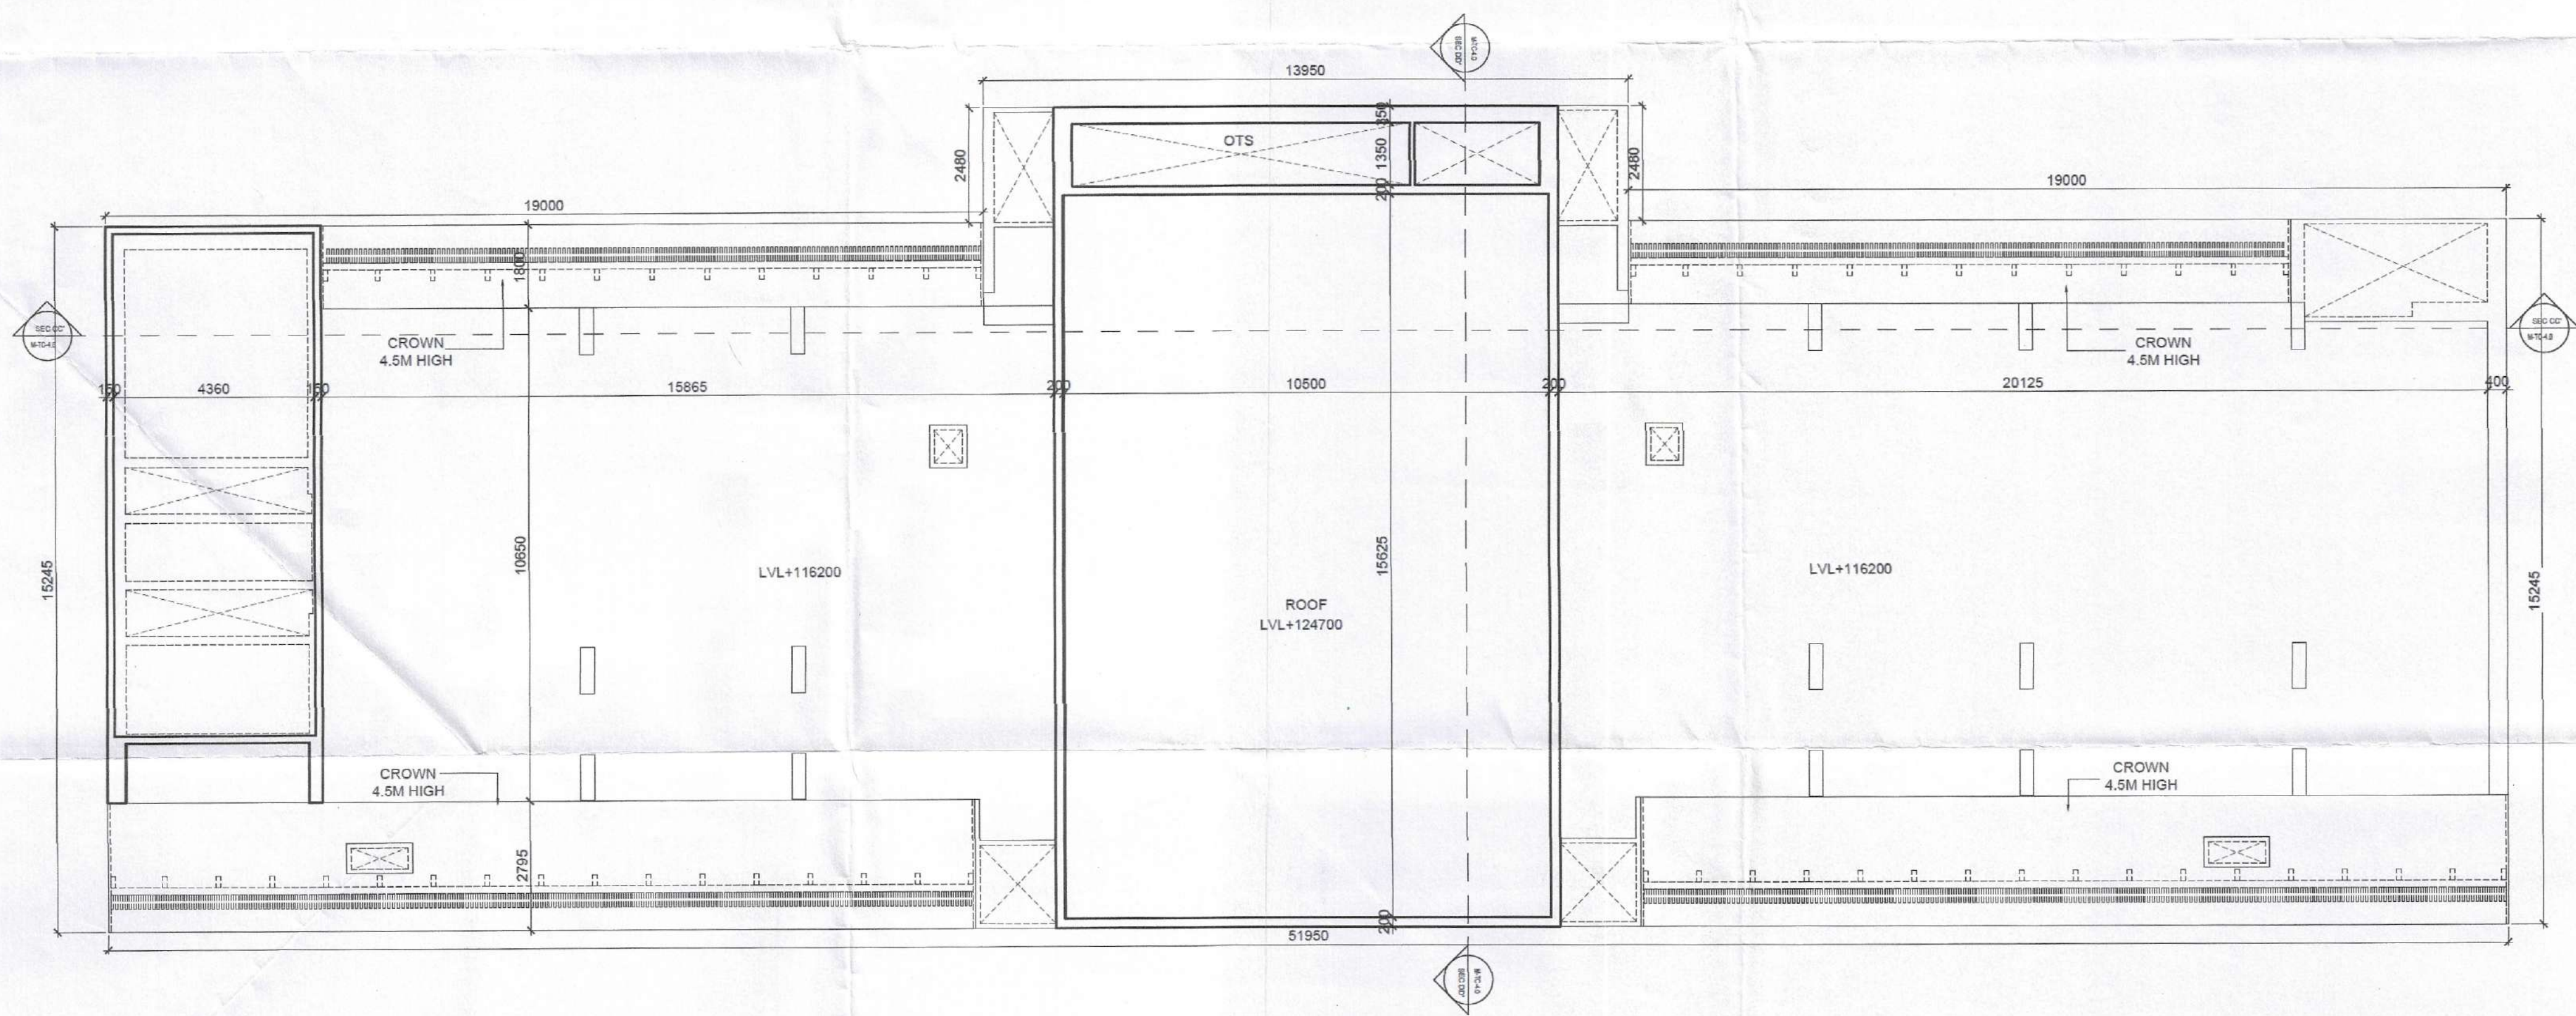

TOWER C_ROOF PLAN
SCALE 1:100

TOWER C: Door Window Schedule

DOOR/ WINDOW	WIDTH	HEIGHT	SILL	LINTEL
D01	750	2100	300	2400
D02	800	2400	0	2400
D02A	800	2600	0	2600
D04	1050	2400	0	2400
D05	750	2100	300	2400
D08	900	2600	0	2600
D11	600	2100	300	2400
D13	910	2100	300	2400
O	0	0	0	0
FD01	1250	2400	0	2400
FD02	1500	2100	300	2400
FD03	900	2400	0	2400
FD05	1250	2400	0	2400
FD06	1000	2400	0	2400
FD07	600	2100	300	2400
FD08	1250	2600	0	2600
O	0	0	0	0
W01	750	2100	300	2400
W02	600	1200	1200	2400
W03	800	800	1200	2000
W04	600	700	1200	1900
W05	750	1400	1200	2600
W06	1200	1200	1200	2400
W07	1575	1400	1200	2600
O	0	0	0	0
DW02	2700	2600	0	2600
DW09	2460	2600	0	2600
DW10	4265	2600	0	2600
DW11	1520	2600	0/1200	2600

- NOTES :-
- VRV System is being provided.
 - Full DG power back up is being provided.
 - Toilets are mechanical ventilated.
 - All lifts shall have 100% power back-up.
 - All electrical installations shall be as per provision of nbc.
 - Fire-fighting/safety provisions will be as per relevant nbc provisions.
 - Basement area shall have mechanically ventilated as per relevant code.
 - All toilets are ventilated as per haryana building code 2017.
 - Building has automatic sprinkler system wherever required by nbc.
 - Building will be designed (structures) as per relevant i.s. codes for earthquake resistance.
 - Solar panels of required capacity shall be provided on roof top as per hareda/zoning norms.
 - All handicap ramps with railing.
 - All fire fighting installations shall be as per provision of nbc.
 - The rainwater harvesting system shall be provided as per central ground water auth.norms.

CONCEPT ARCHITECTS
D P ARCHITECTS

STRUCTURAL CONSULTANTS:
KELKAR DESIGNS PVT. LTD.

MEP CONSULTANTS:
CESPL PVT LTD.

DEVELOPER:
GODREJ PROJECTS DEVELOPMENT LIMITED

ARCHITECT OF RECORD:
ARCHITECTURE COLLECTIVE

PROPOSED BUILDING PLAN
OF GROUP HOUSING SITE NO.
25 AT SECTOR 43,
GURUGRAM

and found ok for Public Health
(Internal) Service only subject to comments in

TOWER C forwarding letter No. 224496...DV.14/8/24

MUMTY & ROOF FLOOR PLAN

Superintending Engineer(HQ)
O/o Chief Engineer-I/II,
HSEV Panenkhula.

DRG.NO. M-TC-2.7

SCALE: 1:100

DATE:

DEALT: VANSHICA

OWNER'S SIGN

For Godrej Projects Development Limited

CA Registration No. CA/99/25531

Authorised Signatory

ARCHITECT SIGN AND STAMP:
GAURAV SANAN

DRG. NO. M-TC-2.7

SCALE: 1:100

DATE:

DEALT: VANSHICA

OWNER'S SIGN

For Godrej Projects Development Limited

CA Registration No. CA/99/25531

Authorised Signatory