

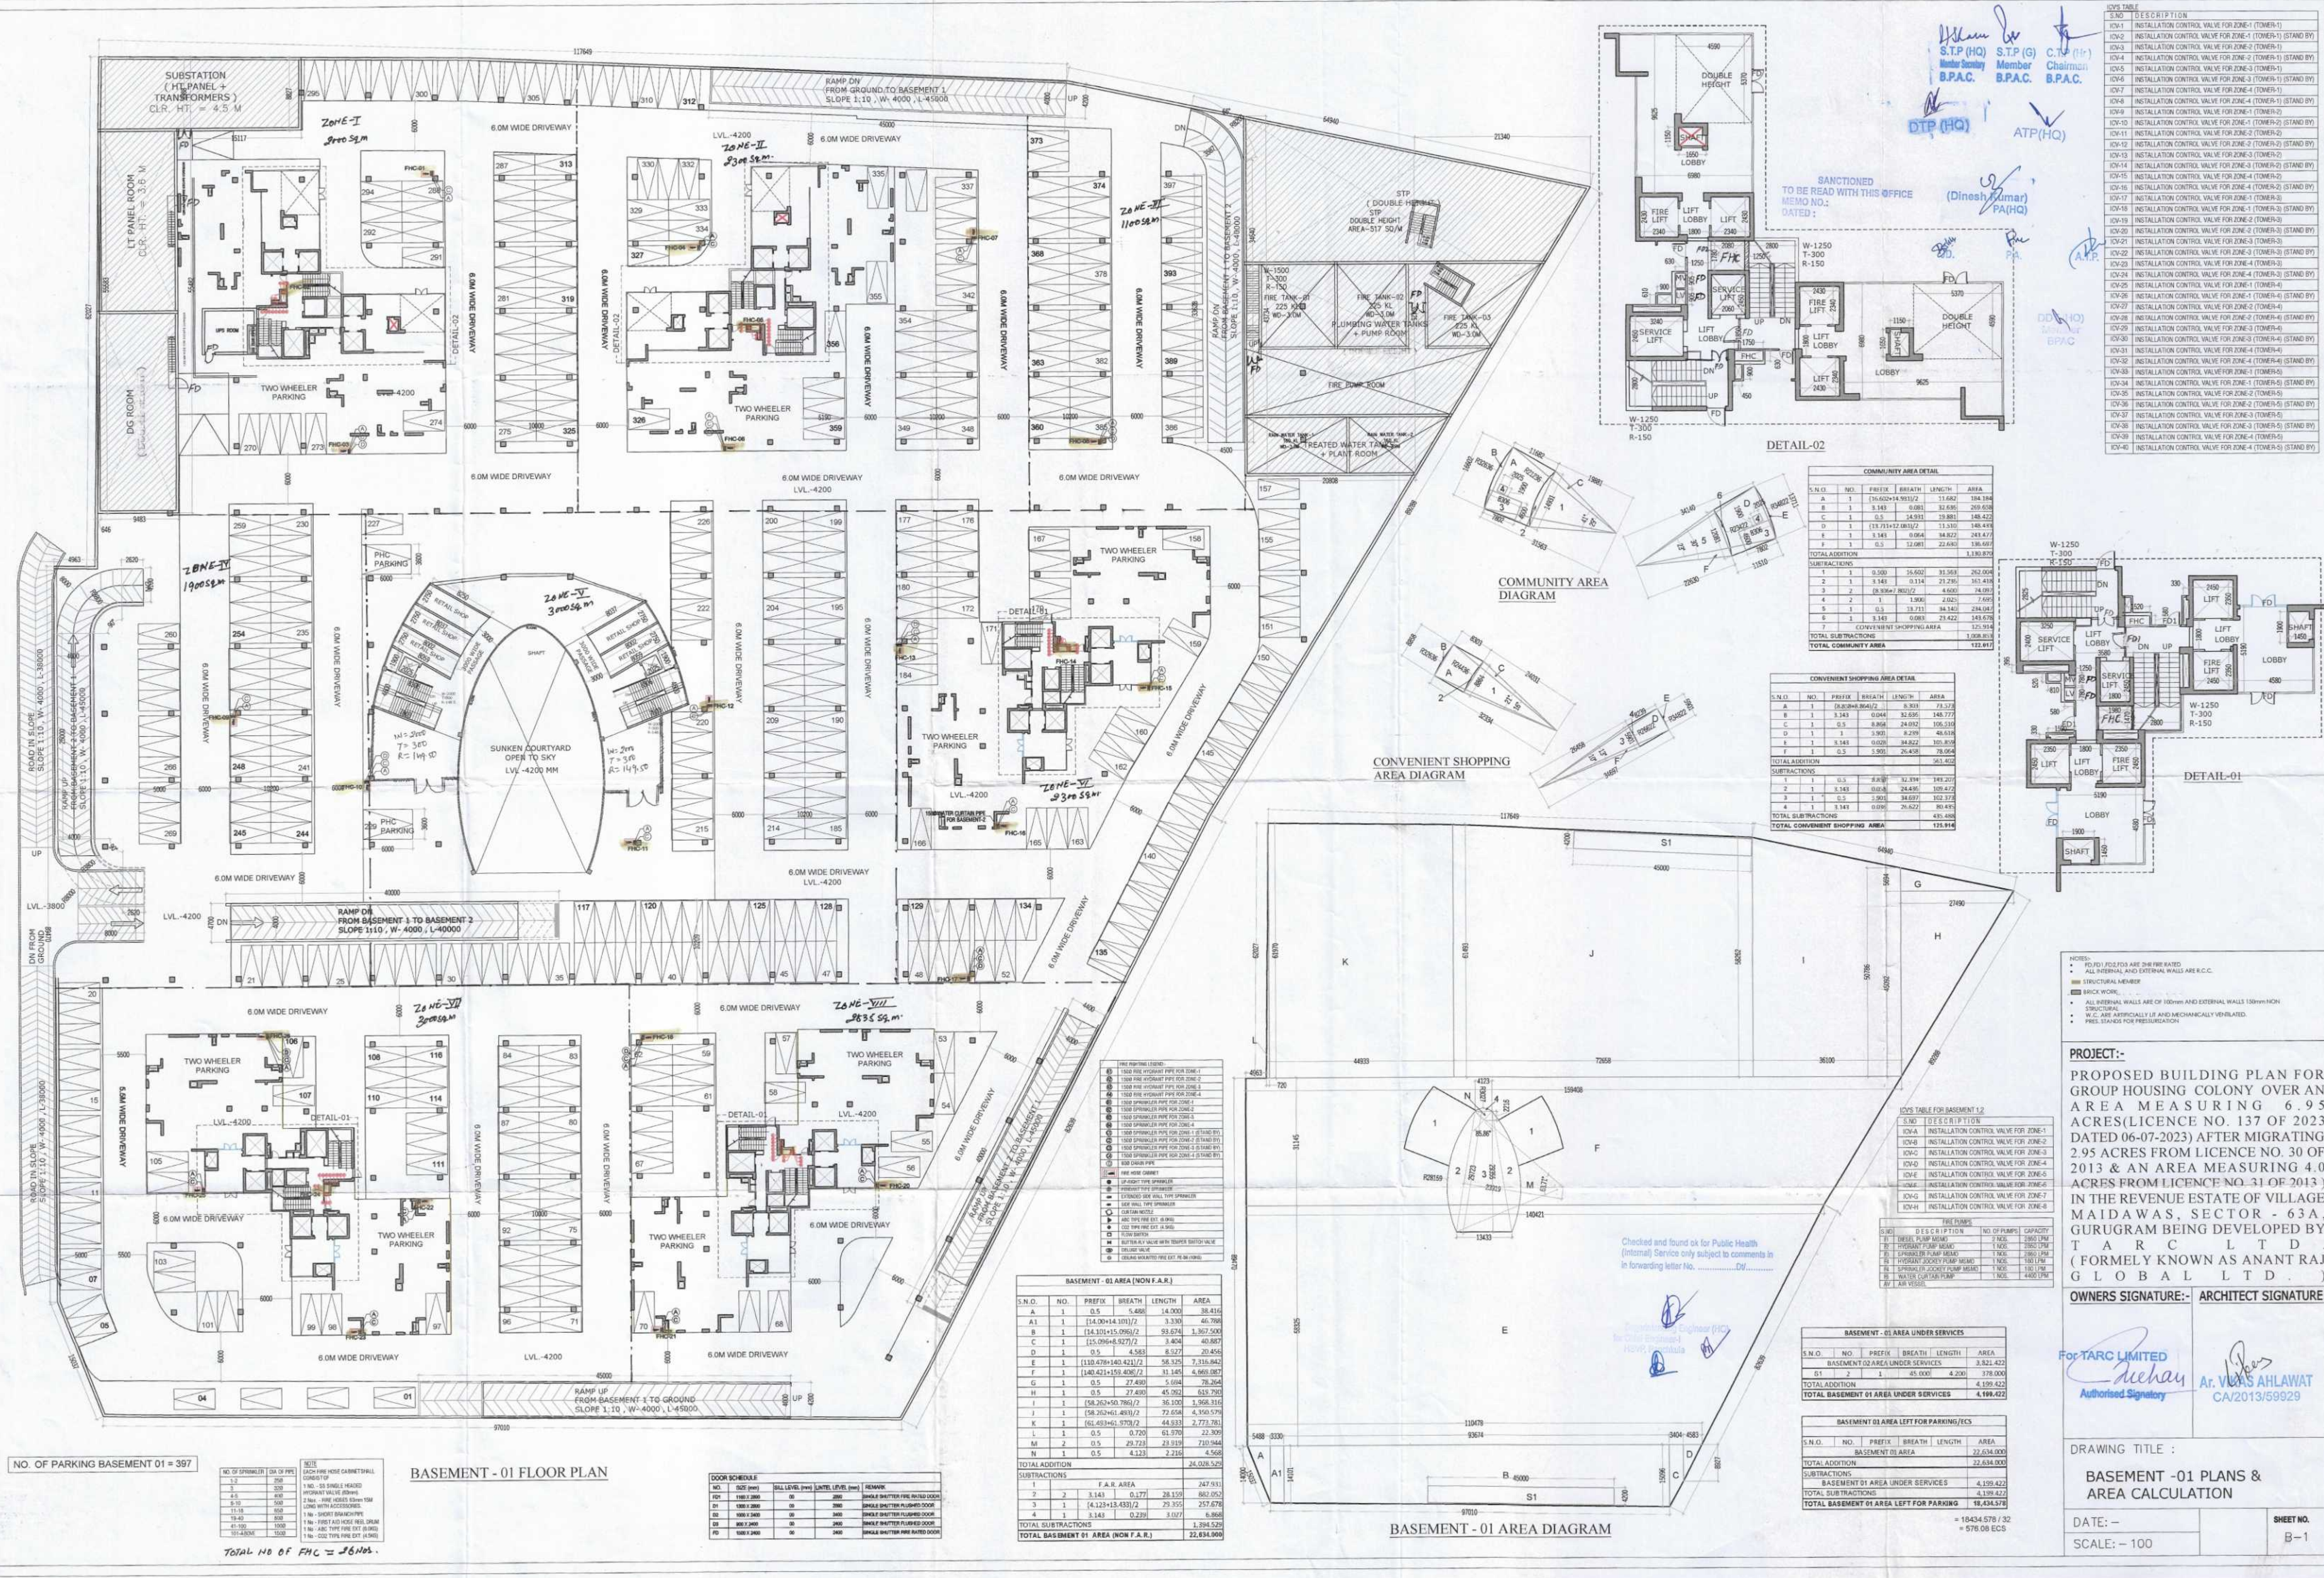


Table with 3 columns: S.NO, DESCRIPTION, and SIGNED. It lists various fire fighting equipment and their locations, signed by S.T.P (H), S.T.P (G), C.T.P (H), and B.P.A.C. members.

TO BE SANCTIONED MEMO NO. DATED:

(Dinesh Kumar) PA(HQ)

ATP(HQ)

EPAC

DETAIL-01

DETAIL-02

COMMUNITY AREA DIAGRAM

CONVENIENT SHOPPING AREA DIAGRAM

DETAIL-03

DETAIL-04

Table with 3 columns: S.NO, DESCRIPTION, and SIGNED. It lists various fire fighting equipment and their locations, signed by S.T.P (H), S.T.P (G), C.T.P (H), and B.P.A.C. members.

TO BE SANCTIONED MEMO NO. DATED:

(Dinesh Kumar) PA(HQ)

ATP(HQ)

EPAC

DETAIL-01

DETAIL-02

COMMUNITY AREA DIAGRAM

CONVENIENT SHOPPING AREA DIAGRAM

DETAIL-03

DETAIL-04

PROJECT:- PROPOSED BUILDING PLAN FOR GROUP HOUSING COLONY OVER AN AREA MEASURING 6.95 ACRES (LICENCE NO. 137 OF 2023 DATED 06-07-2023) AFTER MIGRATING 2.95 ACRES FROM LICENCE NO. 30 OF 2013 & AN AREA MEASURING 4.0 ACRES FROM LICENCE NO. 31 OF 2013 IN THE REVENUE ESTATE OF VILLAGE MAIDAWAS, SECTOR - 63A, GURUGRAM BEING DEVELOPED BY TARC LTD. (FORMERLY KNOWN AS ANANT RAJ GLOBAL LTD.)

OWNERS SIGNATURE:- ARCHITECT SIGNATURE:-

For TARC LIMITED A. VYAS AHLAWAT CA/2013/59929

DRAWING TITLE :

BASEMENT - 01 PLANS & AREA CALCULATION

DATE: - SCALE: - 100 SHEET NO. B-1

NO. OF PARKING BASEMENT 01 = 397

BASEMENT - 01 FLOOR PLAN

Table with 5 columns: S.NO, NO., PREFIX, BREATH, LENGTH, AREA. It lists various fire fighting equipment and their locations, signed by S.T.P (H), S.T.P (G), C.T.P (H), and B.P.A.C. members.

