
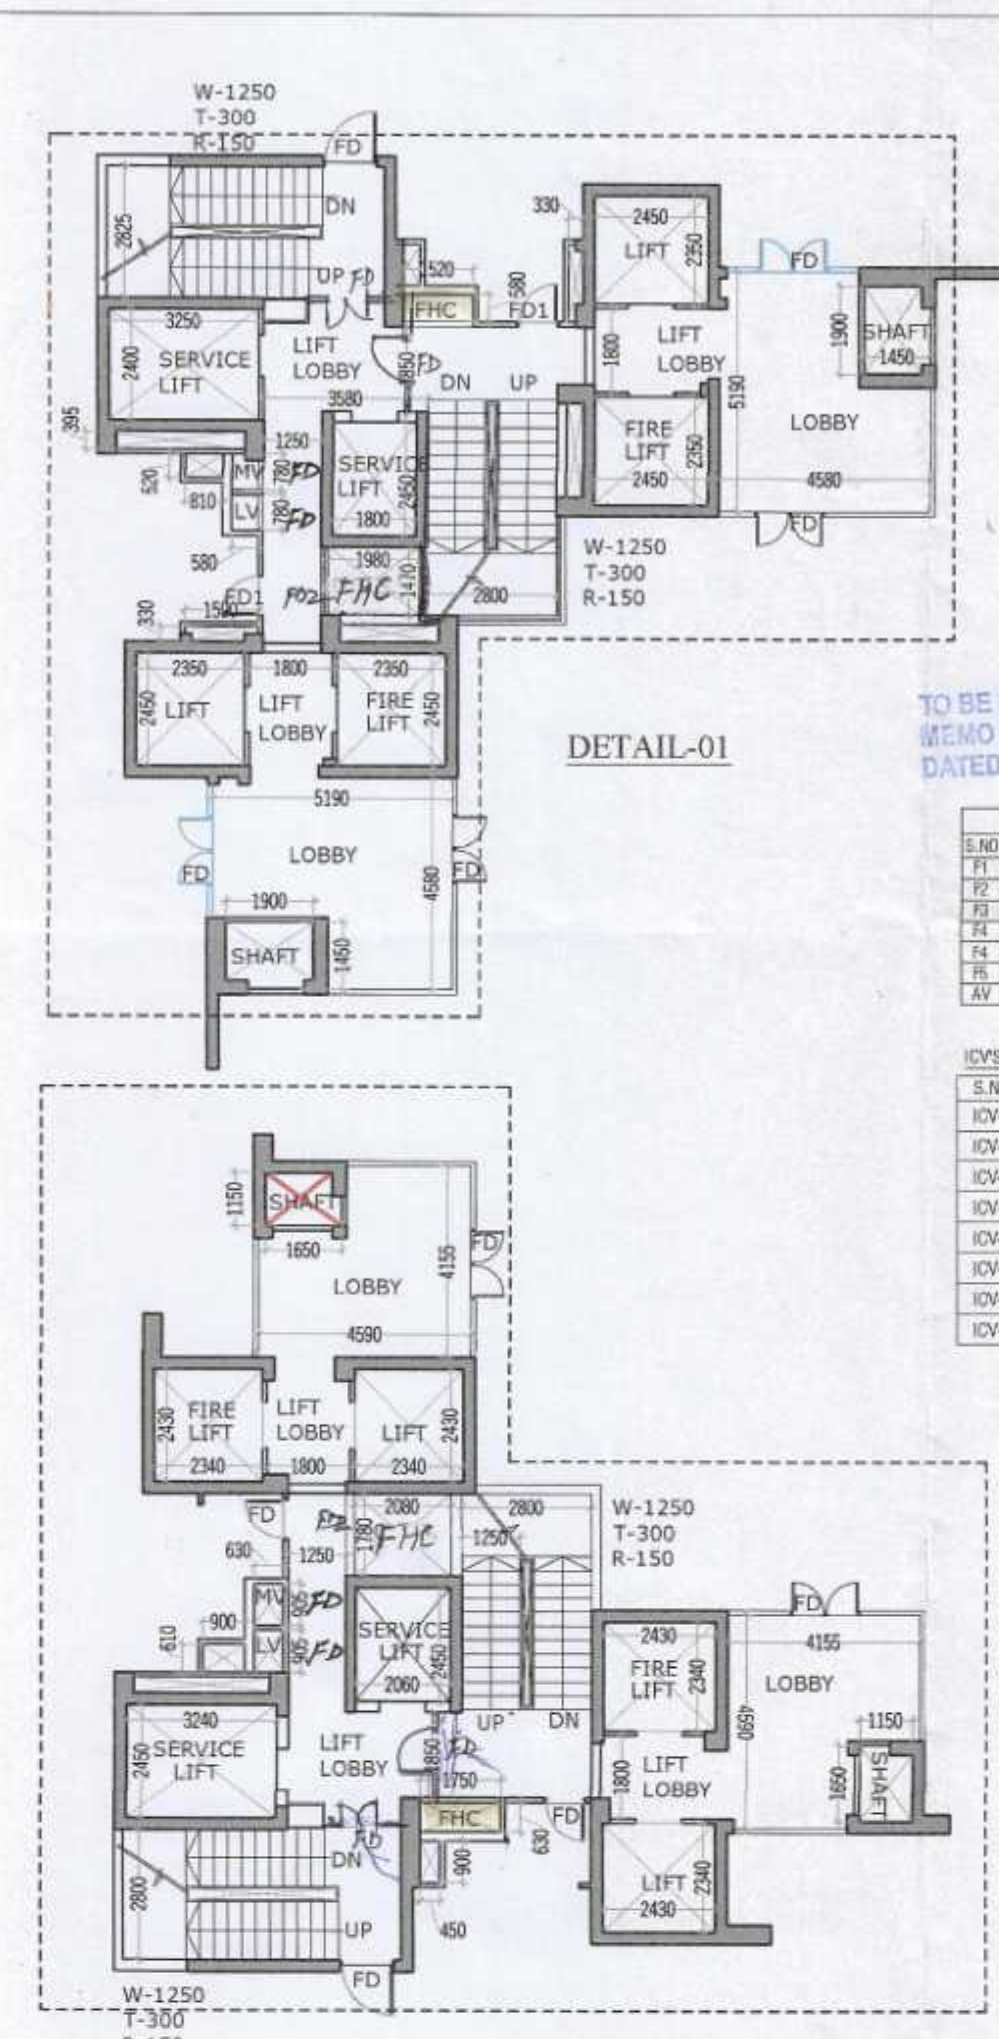


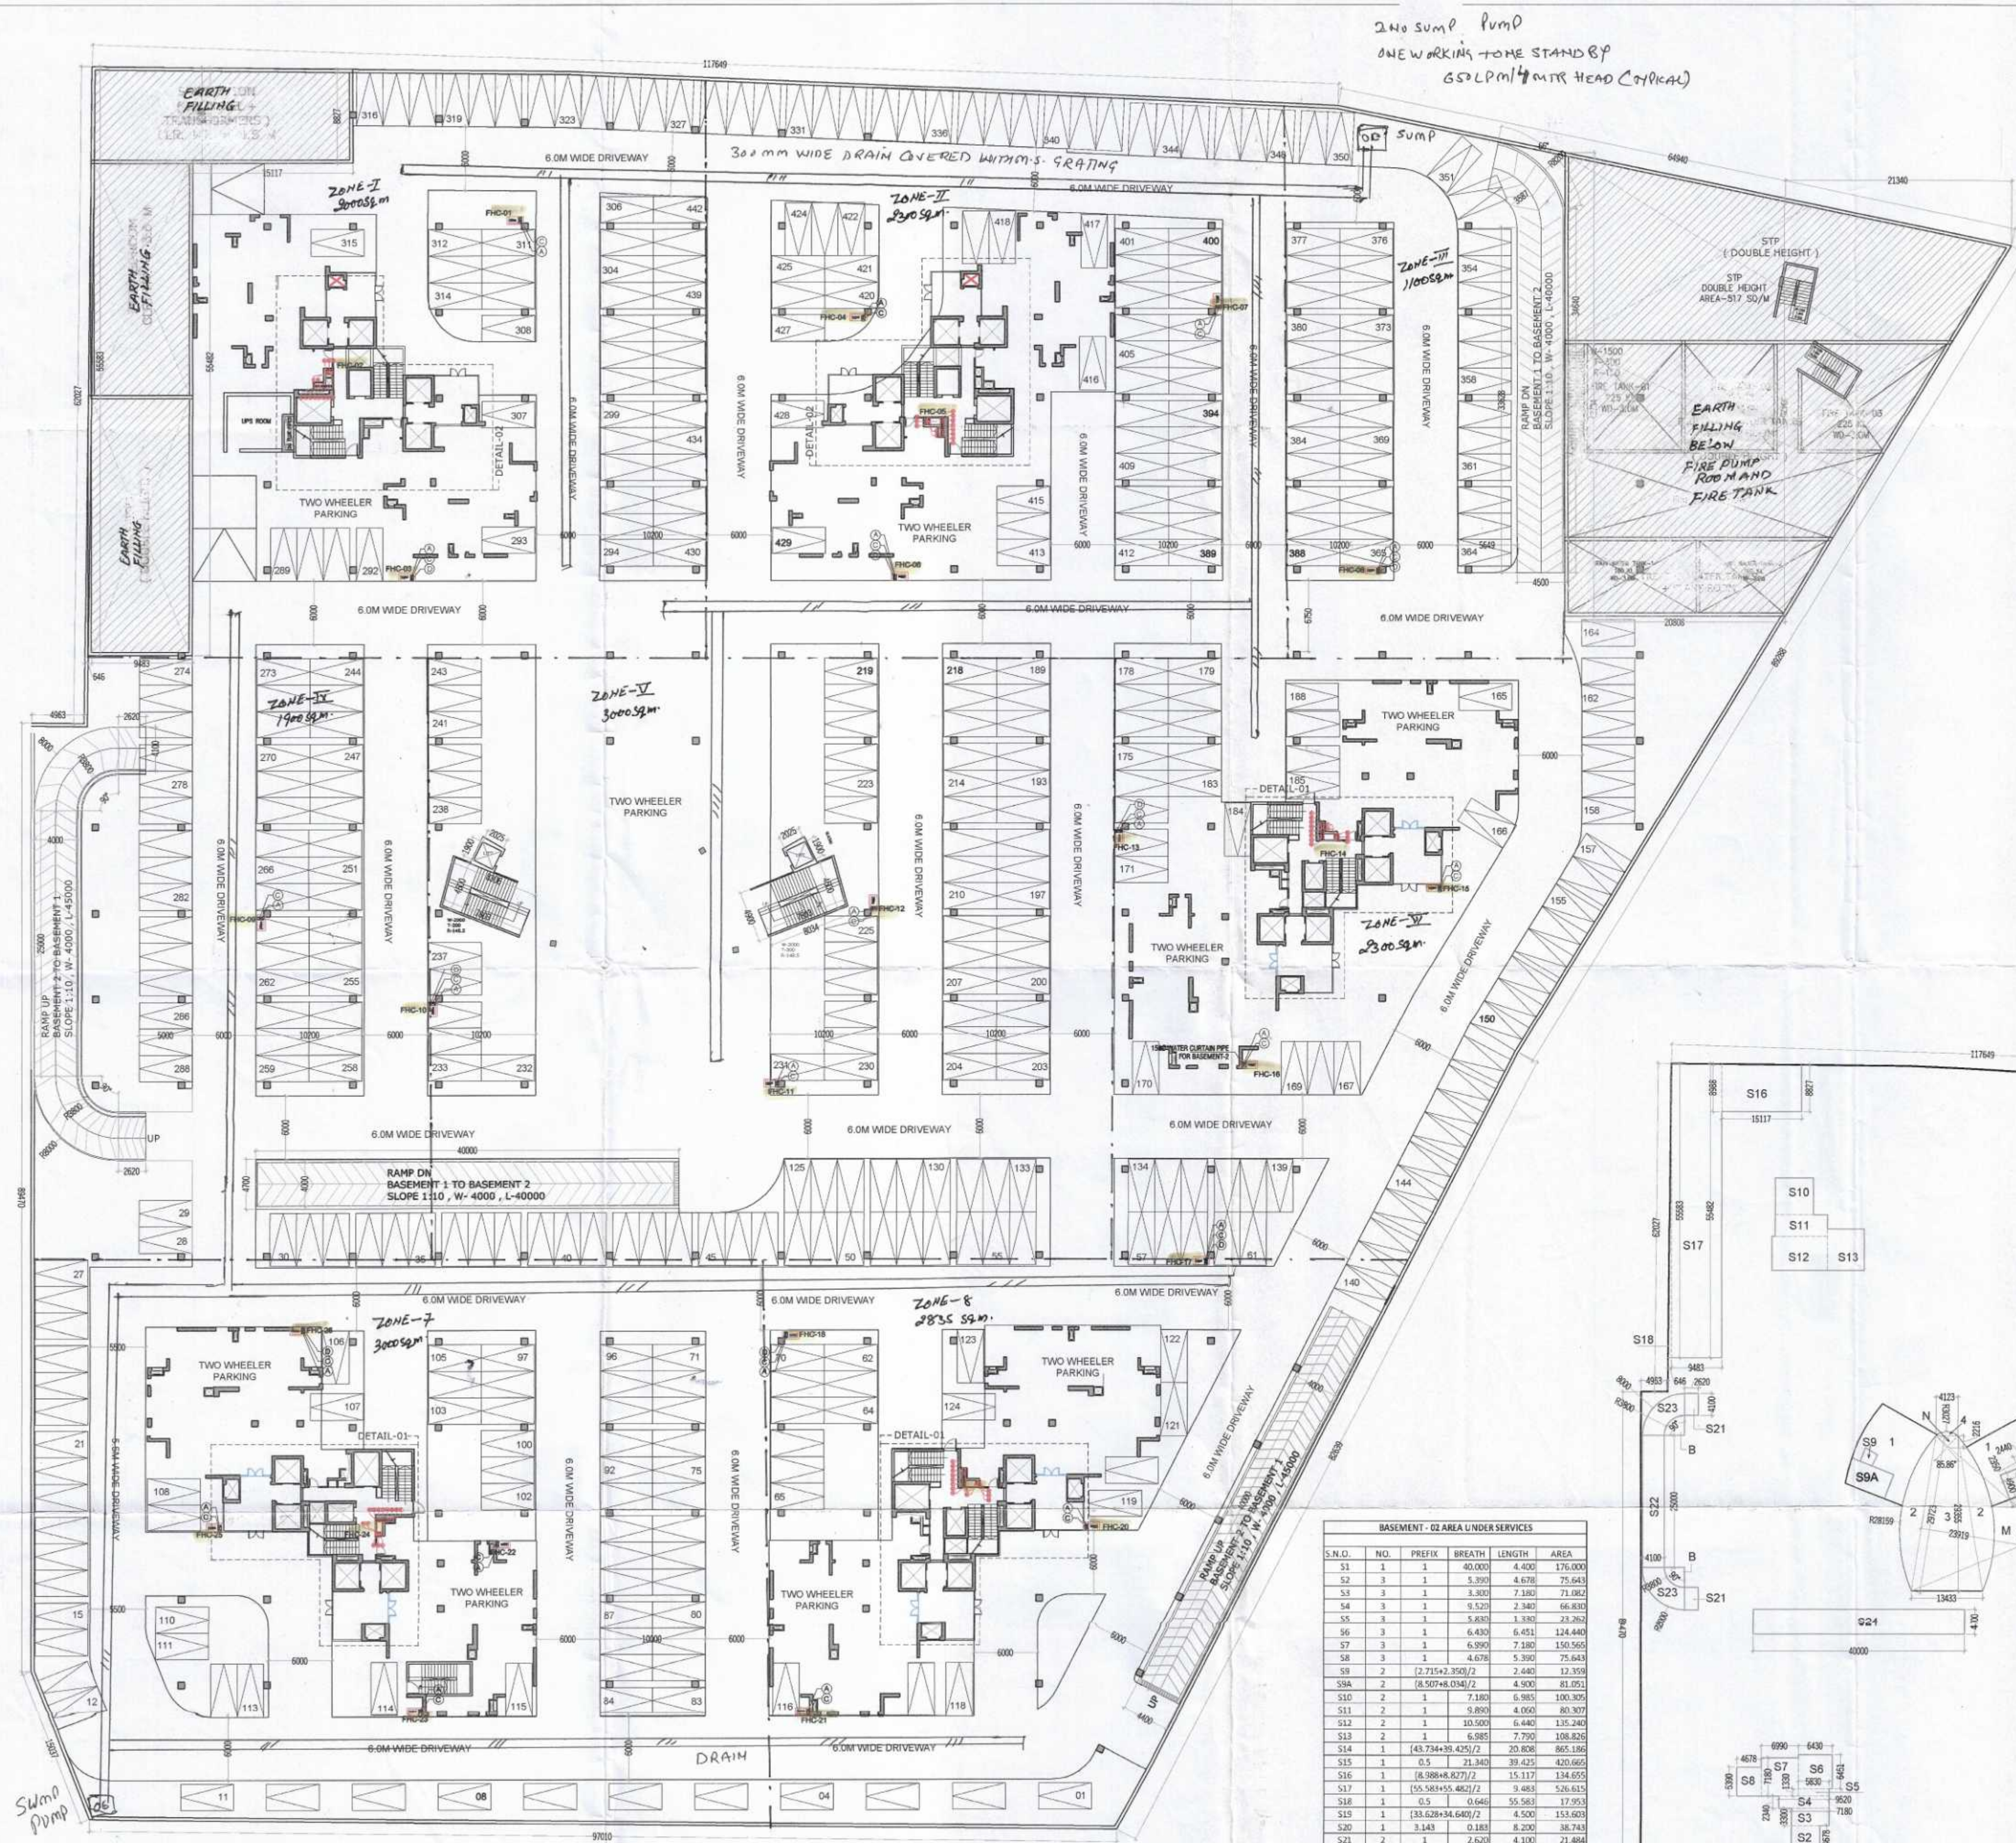

SANCTIONED
TO BE READ WITH THIS OFFICE
MEMO NO. 1
DATED: 10/01/2023

S.NO.	DESCRIPTION	NO. OF PUMPS	CAPACITY
1	INSTALLATION CONTROL VALVE FOR ZONE-1 (TOWER-1)	1	2800 LPM
2	INSTALLATION CONTROL VALVE FOR ZONE-1 (TOWER-1) (STAND BY)	1	2800 LPM
3	INSTALLATION CONTROL VALVE FOR ZONE-2 (TOWER-2)	1	2800 LPM
4	INSTALLATION CONTROL VALVE FOR ZONE-2 (TOWER-2) (STAND BY)	1	2800 LPM
5	INSTALLATION CONTROL VALVE FOR ZONE-3 (TOWER-3)	1	2800 LPM
6	INSTALLATION CONTROL VALVE FOR ZONE-3 (TOWER-3) (STAND BY)	1	2800 LPM
7	INSTALLATION CONTROL VALVE FOR ZONE-4 (TOWER-4)	1	2800 LPM
8	INSTALLATION CONTROL VALVE FOR ZONE-4 (TOWER-4) (STAND BY)	1	2800 LPM
9	INSTALLATION CONTROL VALVE FOR ZONE-5 (TOWER-5)	1	2800 LPM
10	INSTALLATION CONTROL VALVE FOR ZONE-5 (TOWER-5) (STAND BY)	1	2800 LPM
11	INSTALLATION CONTROL VALVE FOR ZONE-6 (TOWER-6)	1	2800 LPM
12	INSTALLATION CONTROL VALVE FOR ZONE-6 (TOWER-6) (STAND BY)	1	2800 LPM
13	INSTALLATION CONTROL VALVE FOR ZONE-7 (TOWER-7)	1	2800 LPM
14	INSTALLATION CONTROL VALVE FOR ZONE-7 (TOWER-7) (STAND BY)	1	2800 LPM
15	INSTALLATION CONTROL VALVE FOR ZONE-8 (TOWER-8)	1	2800 LPM
16	INSTALLATION CONTROL VALVE FOR ZONE-8 (TOWER-8) (STAND BY)	1	2800 LPM

S.NO.	DESCRIPTION	NO. OF PUMPS	CAPACITY
1	INSTALLATION CONTROL VALVE FOR ZONE-1 (TOWER-1)	1	2800 LPM
2	INSTALLATION CONTROL VALVE FOR ZONE-1 (TOWER-1) (STAND BY)	1	2800 LPM
3	INSTALLATION CONTROL VALVE FOR ZONE-2 (TOWER-2)	1	2800 LPM
4	INSTALLATION CONTROL VALVE FOR ZONE-2 (TOWER-2) (STAND BY)	1	2800 LPM
5	INSTALLATION CONTROL VALVE FOR ZONE-3 (TOWER-3)	1	2800 LPM
6	INSTALLATION CONTROL VALVE FOR ZONE-3 (TOWER-3) (STAND BY)	1	2800 LPM
7	INSTALLATION CONTROL VALVE FOR ZONE-4 (TOWER-4)	1	2800 LPM
8	INSTALLATION CONTROL VALVE FOR ZONE-4 (TOWER-4) (STAND BY)	1	2800 LPM
9	INSTALLATION CONTROL VALVE FOR ZONE-5 (TOWER-5)	1	2800 LPM
10	INSTALLATION CONTROL VALVE FOR ZONE-5 (TOWER-5) (STAND BY)	1	2800 LPM
11	INSTALLATION CONTROL VALVE FOR ZONE-6 (TOWER-6)	1	2800 LPM
12	INSTALLATION CONTROL VALVE FOR ZONE-6 (TOWER-6) (STAND BY)	1	2800 LPM
13	INSTALLATION CONTROL VALVE FOR ZONE-7 (TOWER-7)	1	2800 LPM
14	INSTALLATION CONTROL VALVE FOR ZONE-7 (TOWER-7) (STAND BY)	1	2800 LPM
15	INSTALLATION CONTROL VALVE FOR ZONE-8 (TOWER-8)	1	2800 LPM
16	INSTALLATION CONTROL VALVE FOR ZONE-8 (TOWER-8) (STAND BY)	1	2800 LPM

NOTES:
1. ALL INTERNAL AND EXTERNAL WALLS ARE R.C.C.
2. ALL INTERNAL WALLS ARE OF 100mm AND EXTERNAL WALLS 150mm MIN.
3. W.C. ARE AIRCRAFTLY AND MECHANICALLY VENTILATED.
4. FIRE STAND FOR PRESSURIZATION.

PROJECT:-
PROPOSED BUILDING PLAN FOR GROUP HOUSING COLONY OVER AN AREA MEASURING 6.95 ACRES (LICENCE NO. 137 OF 2023 DATED 06-07-2023) AFTER MIGRATING 2.95 ACRES FROM LICENCE NO. 30 OF 2013 & AN AREA MEASURING 4.0 ACRES FROM LICENCE NO. 31 OF 2013 IN THE REVENUE ESTATE OF VILLAGE MAIDAWAS, SECTOR - 63A, GURUGRAM BEING DEVELOPED BY TARC LTD. (FORMERLY KNOWN AS ANANT RAJ GLOBAL LTD.)

OWNERS SIGNATURE:- **ARCHITECT SIGNATURE:-**

For TARC LIMITED
Authorised Signatory
AR. VIKAS AHLAWAT
CA/2013/59929

DRAWING TITLE :
BASEMENT -02 PLANS & AREA CALCULATION

DATE: -
SCALE: - 100
SHEET NO. B-2

S.N.O.	NO.	PREFIX	BREATH	LENGTH	AREA
1	1	1	40.000	4.400	176.000
2	1	1	5.300	4.670	24.651
3	1	1	3.300	7.180	23.694
4	1	1	9.520	2.340	22.277
5	1	1	5.800	1.380	8.004
6	1	1	6.480	6.451	41.900
7	1	1	6.980	7.180	50.116
8	1	1	4.670	5.390	25.061
9	2	2	2.715	3.950	10.725
10	2	2	8.907	8.034	71.555
11	2	2	7.180	6.985	50.116
12	2	2	9.800	4.000	39.200
13	2	2	10.500	6.440	67.820
14	2	2	6.985	7.790	54.413
15	1	1	14.734	4.252	62.542
16	1	1	39.425	4.252	167.645
17	1	1	8.988	8.272	74.345
18	1	1	55.563	5.462	303.515
19	1	1	6.5	0.646	4.200
20	1	1	13.638	34.640	471.500
21	1	1	3.143	0.183	0.575
22	2	2	2.620	4.100	10.752
23	1	1	4.100	25.000	102.500
24	2	2	3.143	0.250	0.785
25	1	1	40.000	4.700	188.000
26	1	1	3.651	5.527	20.180
27	1	1	3.143	0.183	0.575
28	2	2	3.143	0.250	0.785
29	1	1	3.143	0.183	0.575
30	1	1	3.143	0.183	0.575
100	1000	00	BASEMENT 100 AREA