



NO.	SIZE (mm)	SILL LEVEL (mm)	LINTEL LEVEL (mm)	LOCATION	REMARK
FD1	670 X 2400	00	2400	SERVICE LOBBY	DOUBLE SHUTTER FIRE RATED DOOR
FD2	960 X 2400	00	2400	SERVICE LOBBY	DOUBLE SHUTTER FIRE RATED DOOR
FD3	1250 X 2400	00	2400	SERVICE LOBBY	SINGLE SHUTTER FIRE RATED DOOR
DW1	2000 X 2890	1000	2890	KITCHEN BALCONY	ALUMINIUM DOOR & WINDOW
D1	1300 X 2700	00	2700	MAIN ENTRY FOYER	SINGLE SHUTTER FLUSHED DOOR
D2	1000 X 2400	00	2400	BEDROOMS	SINGLE SHUTTER FLUSHED DOOR
D3	750 X 2400	00	2400	POWDER ROOM	SINGLE SHUTTER FLUSHED DOOR
D4	800 X 2400	00	2400	BEDROOM WASHROOMS & DRESSING	SINGLE SHUTTER FLUSHED DOOR
D5	800 X 2890	00	2890	SERVANT ROOM BALCONY	ALUMINIUM DOOR
SD1	2495 X 2890	00	2890	MASTER BEDROOM	ALUMINIUM SLIDING DOOR
SD2	2625 X 2890	00	2890	GUEST BEDROOM 1	ALUMINIUM SLIDING DOOR
SD3	2765 X 2890	00	2890	Jr. MASTER BEDROOM	ALUMINIUM SLIDING DOOR
SD4	5600 (P.L.) X 2890	00	2890	LIVING/DINING	ALUMINIUM SLIDING DOOR



NO.	SIZE (mm)	SILL LEVEL (mm)	LINTEL LEVEL (mm)	LOCATION	REMARK
W1	480 X 1890	1000	2890	SERVANTS TOILET	ALUMINIUM OPENABLE WINDOW
W2	630 X 2590	300	2890	LIVING AREA	ALUMINIUM OPENABLE WINDOW
W3	650 X 1890	1000	2890	SERVANTS ROOM	ALUMINIUM OPENABLE WINDOW
W4	750 X 2890	300	2890	PRIVATE LOBBY	ALUMINIUM SLIDING WINDOW
W5	900 X 2740	150	2890	Jr. MASTER BEDROOM	ALUMINIUM SLIDING WINDOW
W6	1145 X 2590	300	2890	MAIN ENTRY FOYER	ALUMINIUM SLIDING WINDOW
W7	1000 X 2890	00	2890	Jr. MASTER BEDROOM	ALUMINIUM SLIDING WINDOW
W8	1200 X 2740	150	2890	MASTER BEDROOM	ALUMINIUM SLIDING WINDOW
W9	2050 X 2740	150	2890	GUEST BEDROOM	ALUMINIUM SLIDING WINDOW
V1	500 X 2590	300	2890	POWDER ROOM	ALUMINIUM OPENABLE WINDOW
V2	565 X 2590	300	2890	Jr. MASTER TOILET	ALUMINIUM OPENABLE WINDOW
V3	645 X 2590	300	2890	MASTER/GUESTS TOILET	ALUMINIUM OPENABLE WINDOW

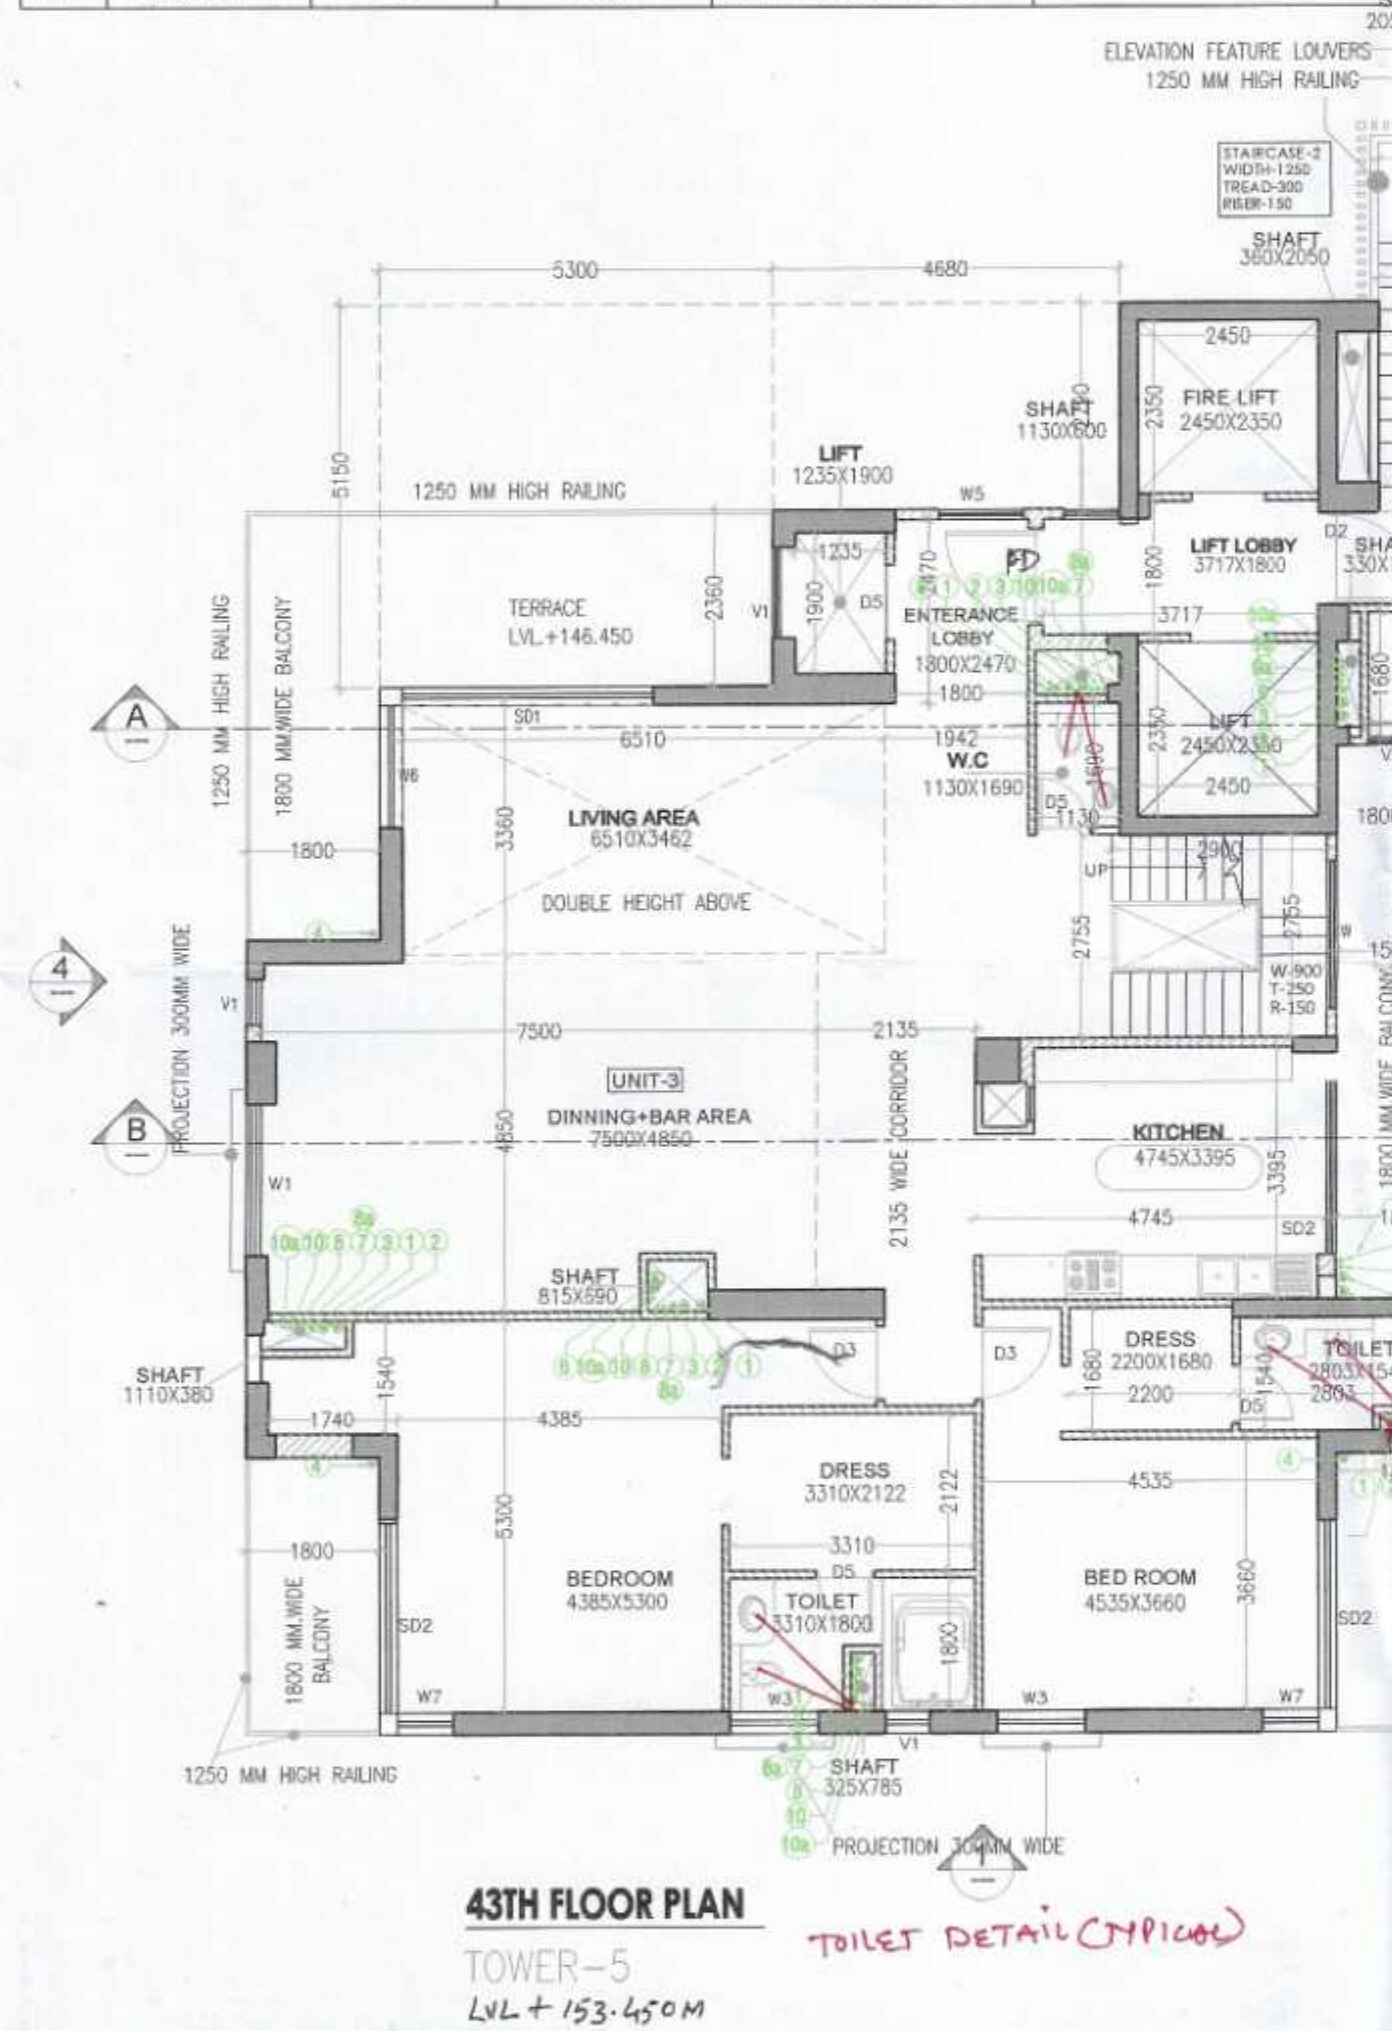


S.N.O.	NO.	PREFIX	BREATH	LENGTH	AREA
GROUND COVERAGE					
621.306					
TOTAL ADDITION					
621.306					
SUBTRACTIONS					
1	2	1	5.300	5.150	54.590
2	2	1	4.680	2.790	26.114
3	2	1	1.110	0.380	0.844
4	2	1	0.815	0.690	1.125
5	2	1	0.325	0.785	0.510
6	2	1	0.900	0.240	0.432
7	2	1	1.130	0.600	1.356
8	4	1	2.450	2.350	23.030
9	2	1	0.440	2.050	1.804
10	2	1	0.330	1.150	0.759
11	1	1	2.800	4.950	13.972
12	1	1	1.730	0.580	1.003
13	2	1	0.380	0.900	0.684
14	1	1	6.150	2.825	17.374
15	1	1	3.240	2.400	7.776
16	1	1	2.510	0.615	1.544
17	2	1	0.815	0.580	0.945
18	1	1	3.090	0.385	1.190
19	1	1	1.800	2.450	4.410
TOTAL SUBTRACTION					
159.462					
TOTAL 41TH FLOOR F.A.R. AREA					
461.844					

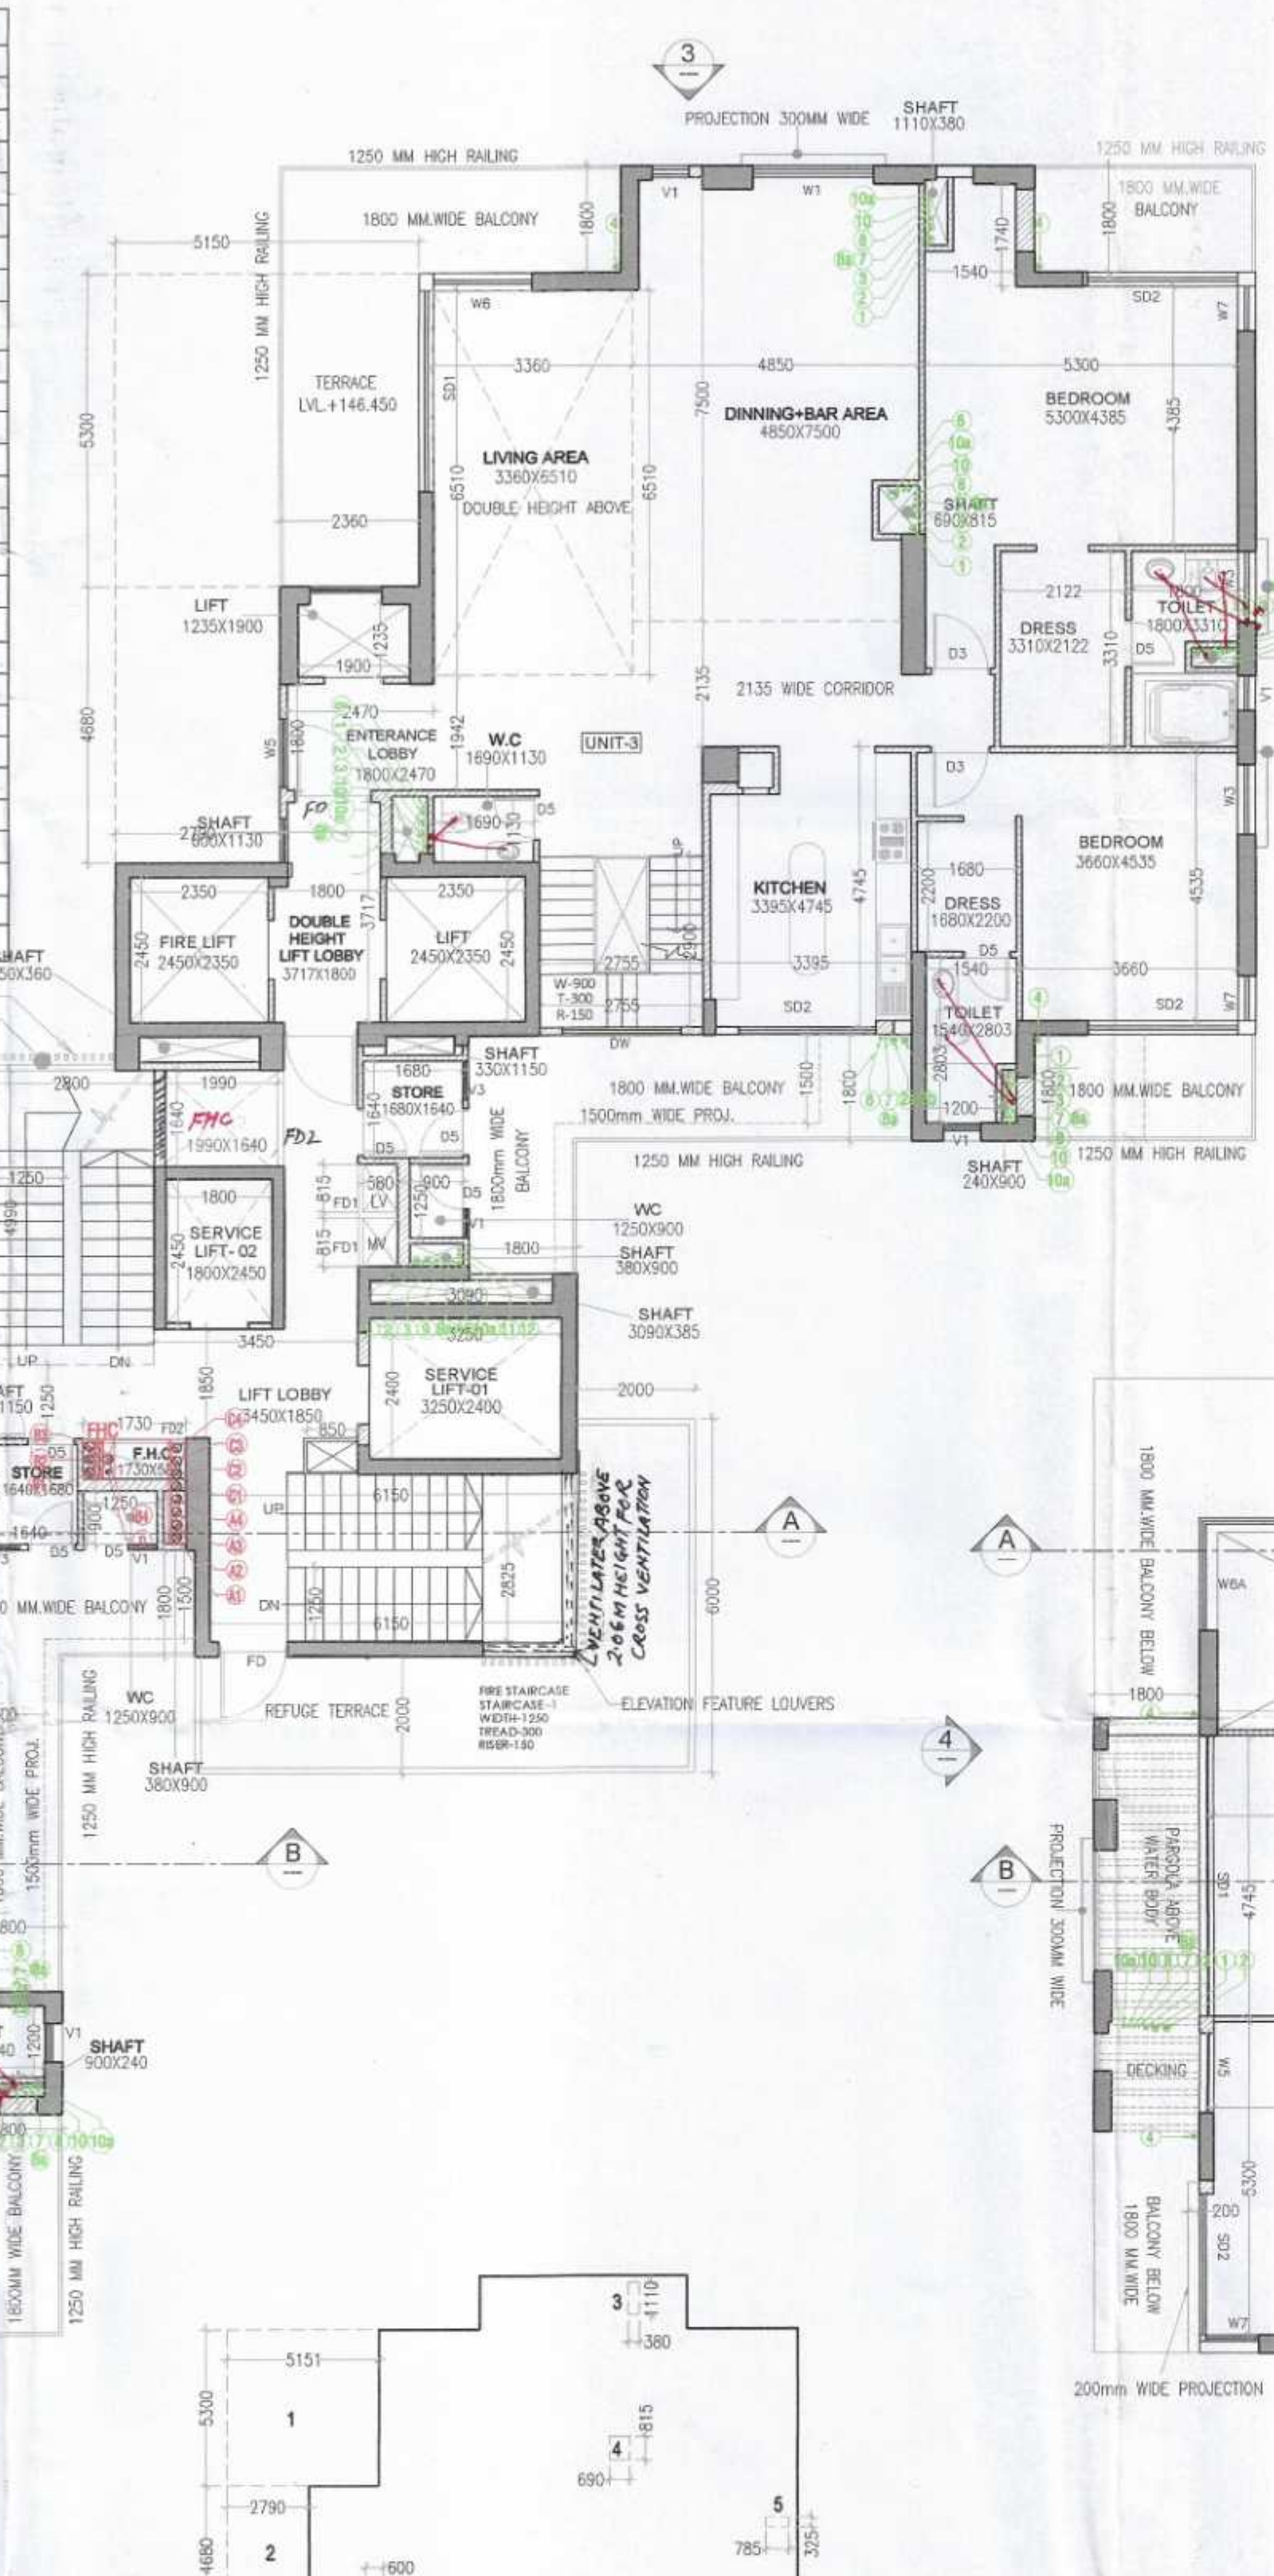


S.N.O.	NO.	PREFIX	BREATH	LENGTH	AREA
41TH FLOOR F.A.R. AREA					
A	2	1	1.110	0.380	0.844
TOTAL ADDITION					
462.688					
SUBTRACTIONS					
1	2	1	6.510	3.360	43.747
2	2	1	3.975	2.755	21.902
3	2	1	4.075	3.325	27.099
4	2	1	1.235	1.900	4.693
5	2	1	1.428	1.570	4.484
6	2	1	2.290	1.800	8.244
7	2	1	6.995	1.800	25.182
TOTAL SUBTRACTION					
135.351					
TOTAL 42TH FLOOR F.A.R. AREA					
327.337					

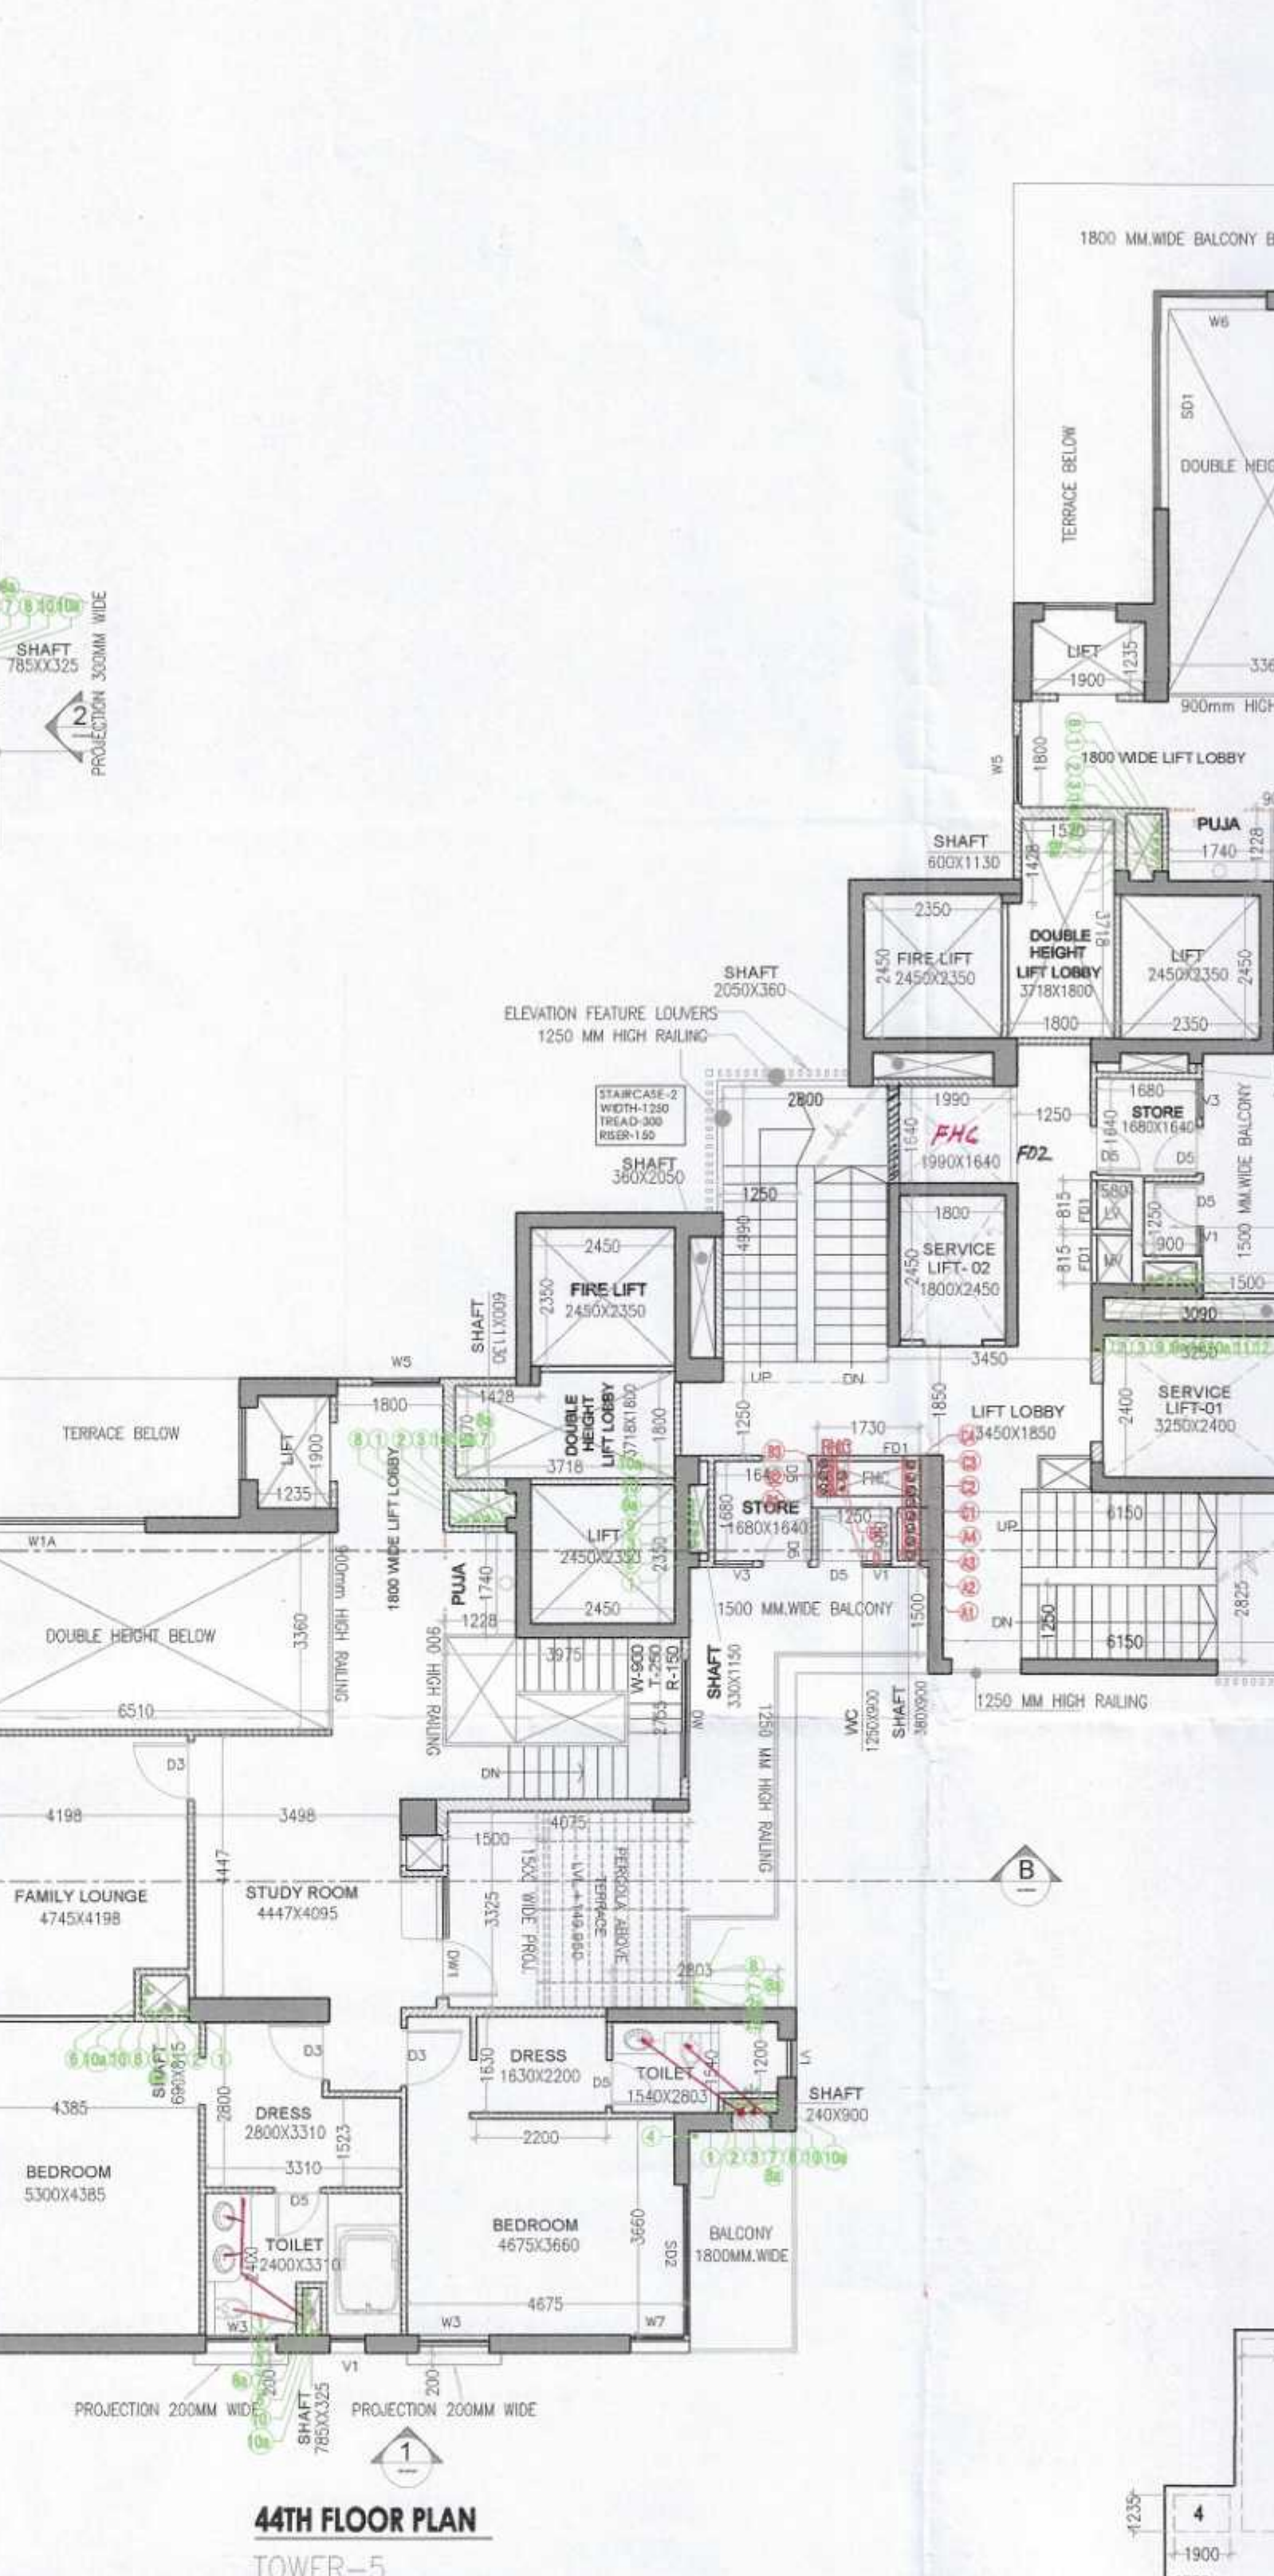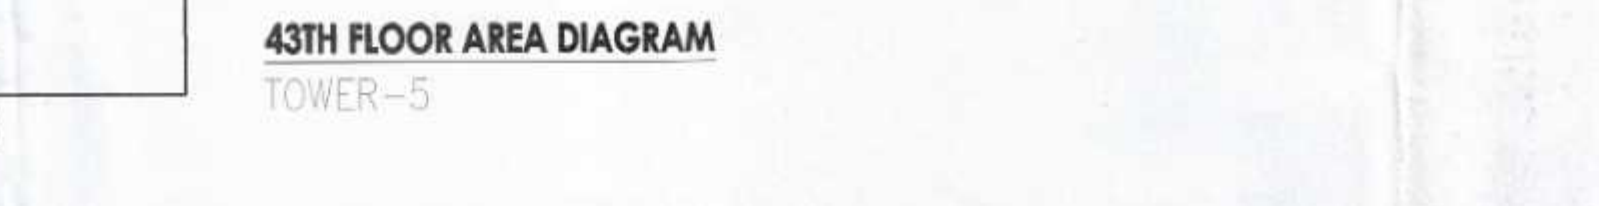

S.N.O.	NO.	PREFIX	BREATH	LENGTH	AREA
44TH FLOOR F.A.R. AREA					
A	2	1	1.110	0.380	0.844
TOTAL ADDITION					
463.532					
SUBTRACTIONS					
1	2	1	6.510	3.360	43.747
2	2	1	3.975	2.755	21.902
3	2	1	4.075	3.325	27.099
4	2	1	1.235	1.900	4.693
5	2	1	1.428	1.570	4.484
6	2	1	2.290	1.800	8.244
7	2	1	6.995	1.800	25.182
TOTAL SUBTRACTION					
135.351					
TOTAL 43TH FLOOR F.A.R. AREA					
327.337					

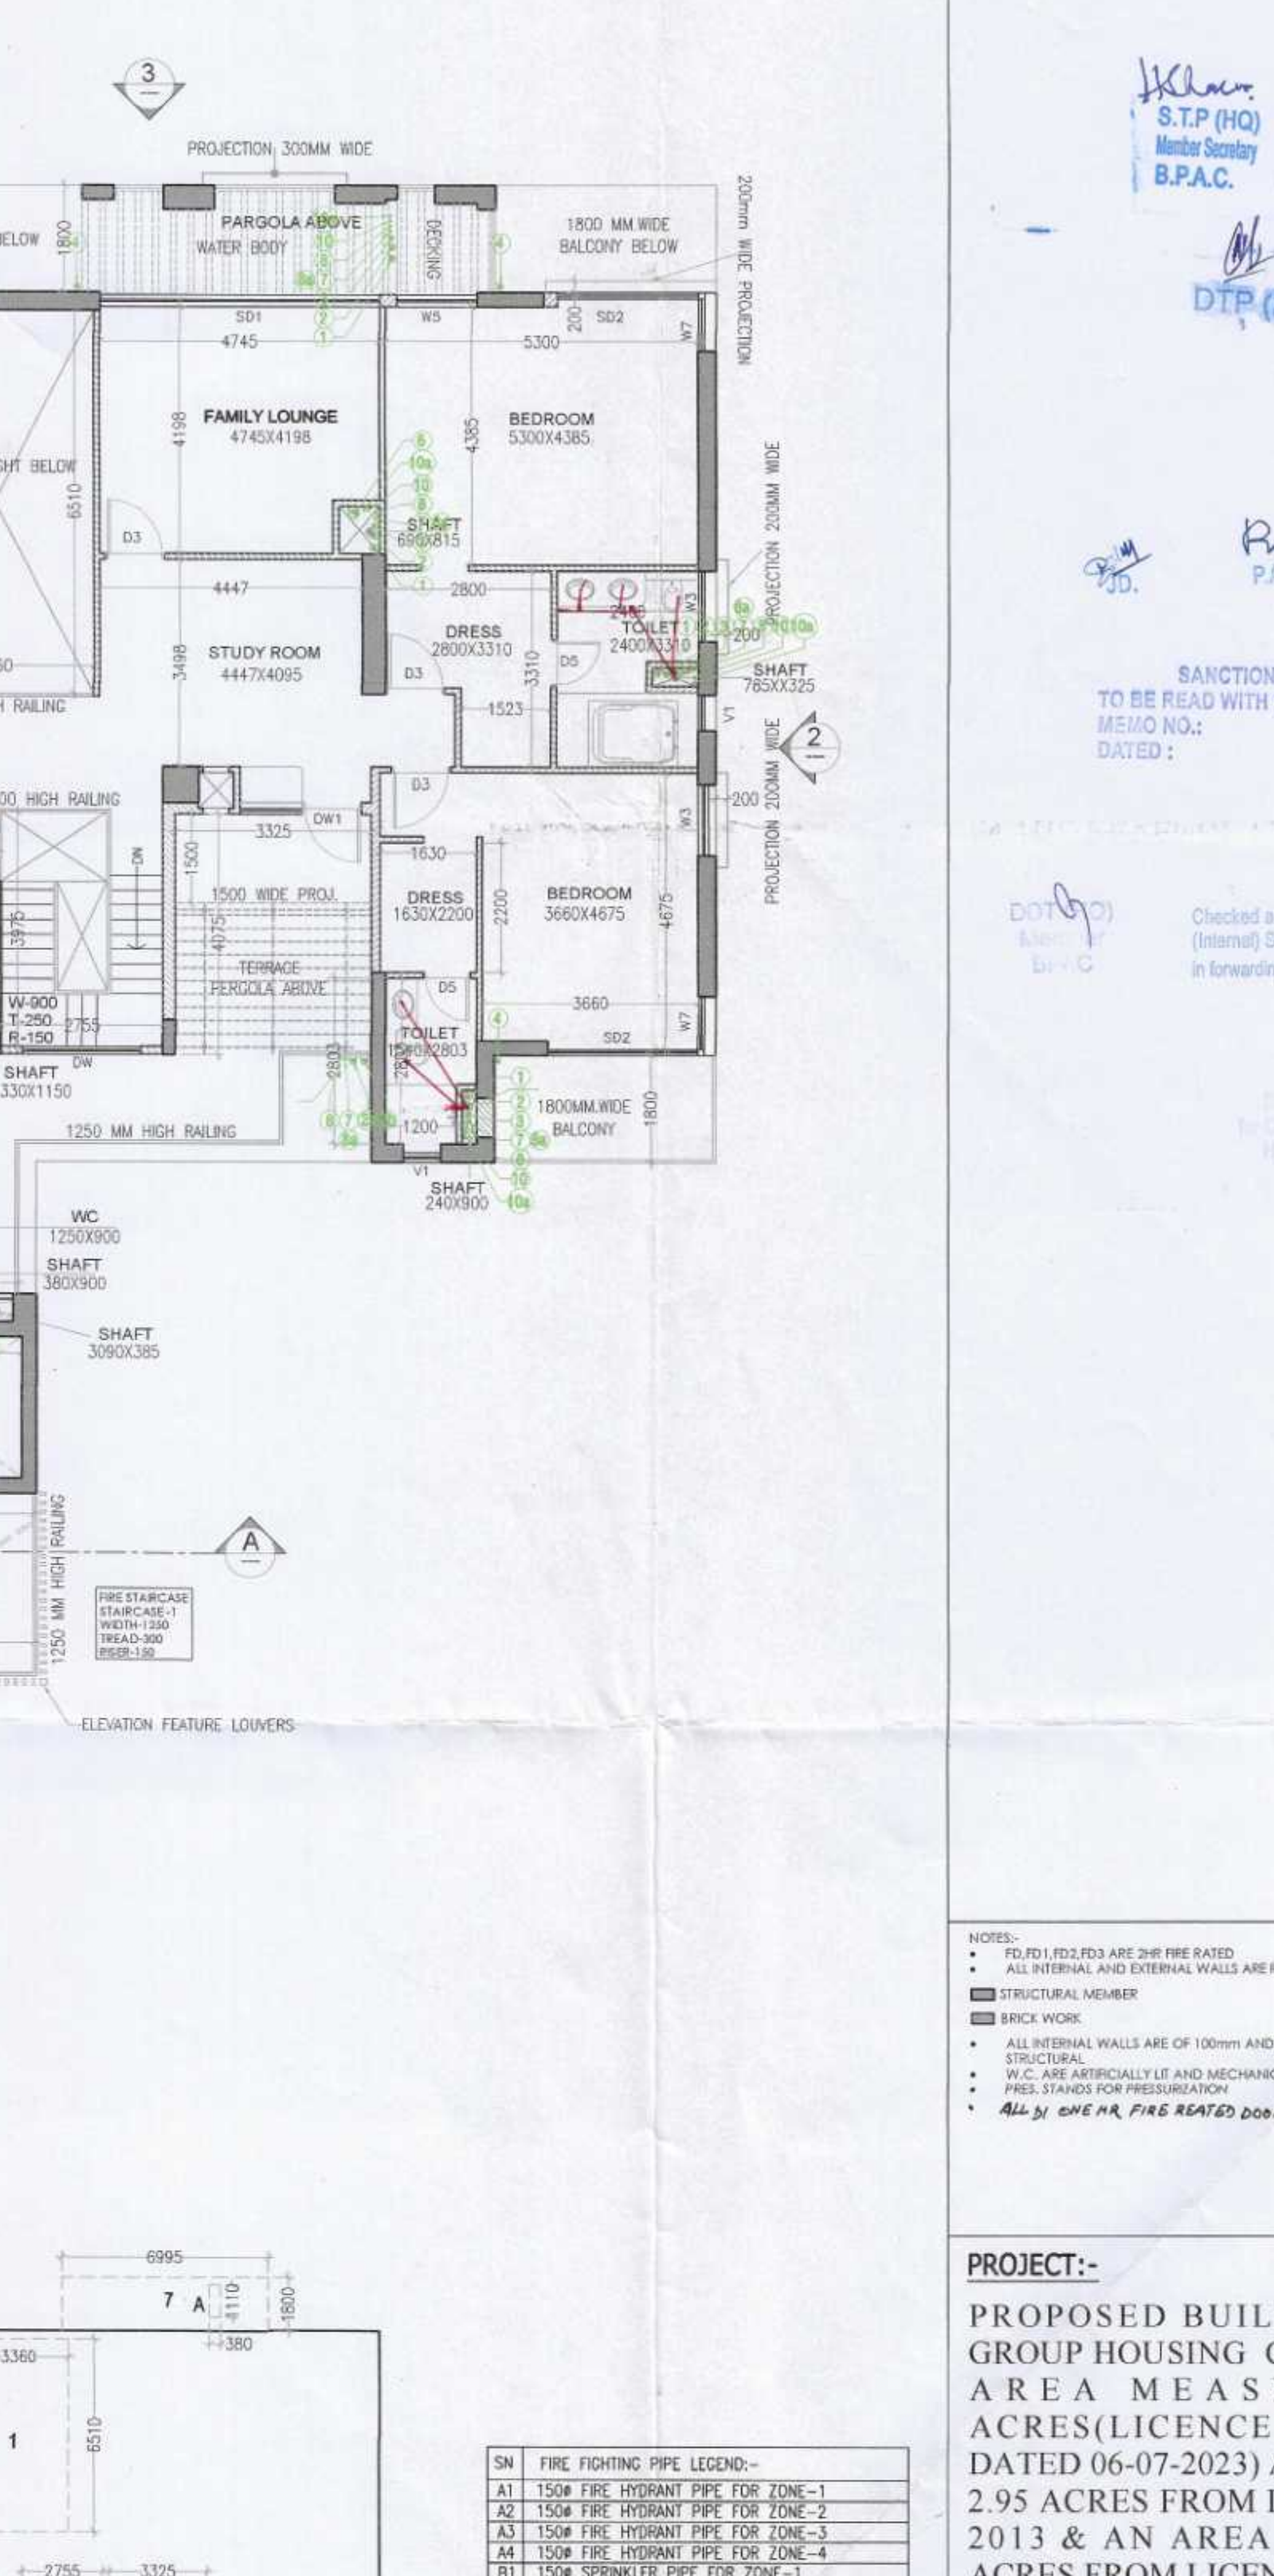

S.N.O.	NO.	PREFIX	BREATH	LENGTH	AREA
45TH FLOOR F.A.R. AREA					
A	2	1	1.110	0.380	0.844
TOTAL ADDITION					
464.376					
SUBTRACTIONS					
1	2	1	6.510	3.360	43.747
2	2	1	3.975	2.755	21.902
3	2	1	4.075	3.325	27.099
4	2	1	1.235	1.900	4.693
5	2	1	1.428	1.570	4.484
6	2	1	2.290	1.800	8.244
7	2	1	6.995	1.800	25.182
TOTAL SUBTRACTION					
135.351					
TOTAL 44TH FLOOR F.A.R. AREA					
327.337					

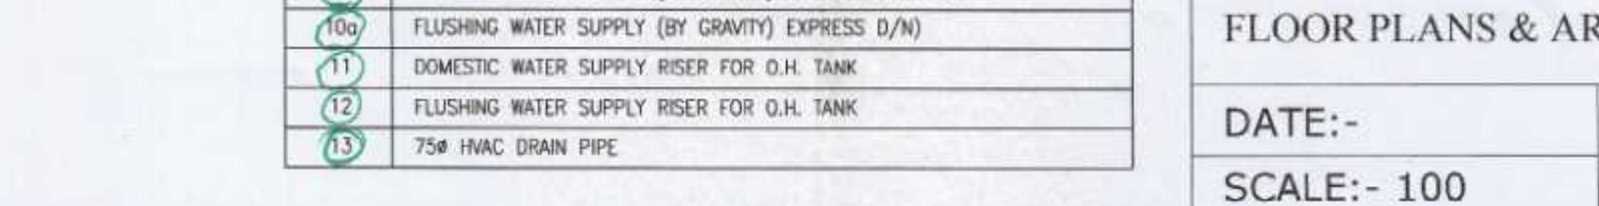

1	1000/1100 SOIL PIPE
2	1000/1100 WASTE PIPE
3	1000/1100 KITCHEN WASTE PIPE
4	1000/1100 WASHING MACHINE WASTE WATER PIPE
5	75# VENT PIPE
6	1000/1100 RAIN WATER PIPE FOR BALCONY
7	1000/1100 RAIN WATER PIPE FOR TERRACE
8	1500/1600 RAIN WATER PIPE FOR TERRACE
9	DOMESTIC WATER SUPPLY (BOOSTER) (TOP FIVE FLOORS)
10	DOMESTIC WATER SUPPLY (BY GRAVITY) 1st TO 37th FLOOR
11	DOMESTIC WATER SUPPLY (BY GRAVITY) EXPRESS D/N
12	FLUSHING WATER SUPPLY (BY GRAVITY) 1st TO 40th FLOOR
13	FLUSHING WATER SUPPLY (BY GRAVITY) EXPRESS D/N
14	DOMESTIC WATER SUPPLY RISER FOR O.H. TANK
15	FLUSHING WATER SUPPLY RISER FOR O.H. TANK
16	75# HVAC DRAIN PIPE

NOTES:-

- FD1, FD2, FD3 ARE 2HR FIRE RATED
- ALL INTERNAL AND EXTERNAL WALLS ARE R.C.C.
- STRUCTURAL MEMBER
- BRICK WORK
- ALL INTERNAL WALLS ARE OF 100mm AND EXTERNAL WALLS 150mm NON STRUCTURAL
- W.C. ARE ARTIFICIALLY LIFT AND MECHANICALLY VENTILATED
- PREL STANDS FOR PRESERVATION
- ALL BY ONE NR FIRE RATED DOOR

PROJECT:-

PROPOSED BUILDING PLAN FOR GROUP HOUSING COLONY OVER AN AREA MEASURING 6.95 ACRES (LICENCE NO. 137 OF 2023 DATED 06-07-2023) AFTER MIGRATING 2.95 ACRES FROM LICENCE NO. 30 OF 2013 & AN AREA MEASURING 4.0 ACRES FROM LICENCE NO. 31 OF 2013) IN THE REVENUE ESTATE OF VILLAGE MAIDAWAS, SECTOR - 63A, GURUGRAM BEING DEVELOPED BY T A R C L T D (FORMERLY KNOWN AS ANANT RAJ GLOBAL LTD.)

OWNERS SIGNATURE:- **ARCHITECT SIGNATURE:-**

For TARC LIMITED
Authorised Signatory

Dr. JAS AHRAWAT
CA/2013/55929

DRAWING TITLE :
TOWER - 5
FLOOR PLANS & AREA CALCULATION

DATE:- **SHEET NO.**
SCALE:- 100 **T-5-P-3**

Sanctioned by:
S.T.P. (Hq) S.T.P. (G) C.T.P. (Hq)
Member Member Chairman
B.P.A.C. B.P.A.C. B.P.A.C.
DTP (Hq) ATP (Hq)
(Dinesh Kumar)
PA (Hq)

Checked and found ok for Public Health (Sanitary) Service only subject to comments in forwarding letter No.