


Building Plan Sanction and Plan will
be valid for two years only
To be read with Memo No. 004
Date: 08-05-2024

Rishi Raj
Supervisor
HSVP Reg. No. 21/2023
H. No. 1875-P, Sector-52, Gurugram
Mob. No. 8901531491

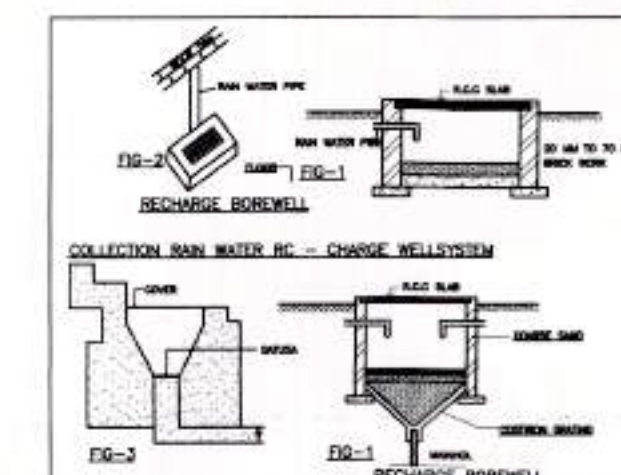

DETAIL OF JOINERY:-
D=1000x2600
D1=900x2100
D2=750x2100
D3=1050x2100
SDW=1425x2600
W=900x2000
W1/EF=620x1700
V/PV=1000x1500

NOTE:-
THE RESPONSIBILITY OF THE STRUCTURE DRG, STRUCTURAL
STABILITY OF THE BUILDING BLOCK AGAINST THE EARTH QUAKE
SHALL BE SOLELY OF OWNER/ENGINEER.

AREA CHART:-

TOTAL AREA OF PLOT = 7.12x21.065 = 149.982 SQMT.
PERM.COVD. AREA ON G.F. AT 149.982@ 75% = 112.486 SQMT.
PERM.COVD. AREA ON F.F. AT 149.982@ 75% = 112.486 SQMT.
PERM. F.A.R AT 149.982@ 264% = 395.952 SQMT.
PERM. OLD F.A.R AT 149.982@ 145% = 217.474 SQMT.
PROP.COVD. AREA ON STILT IN FAR=3.630X4.30= 15.610 SQMT.
PROP.COVD. AREA ON STILT IN WITHOUT FAR = 7.120 X 16.965
(0.720 X 6.55 + 2.950 X 2.380 + 2.245X2.540 + STILT IN FAR)
= 120.790 - (4.720 + 7.021 + 5.70 - 15.610) = 120.790 - 33.050

TOTAL PROP.COVD. AREA ON STILT FLOOR PLAN = 87.740

PROP.COVD. AREA ON FIRST FLOOR PLAN = SAME AS TOTAL
PROP.COVD. AREA ON STILT FLOOR (LIFT WELL + STAIR WELL)
= 103.350 - (1.60X1.60+3.30X2.050) = 103.350 - (2.560 + 6.765)
= 103.350 - 9.325 = 94.025 SQMT.

PROP.COVD. AREA ON SECOND FLOOR PLAN=SAME AS FIRST
FLOOR AREA = 94.025 SQMT

PERM.COVD. AREA ON THIRD FLOOR PLAN = 395.952 - (15.610
+94.025 +94.025) = 395.952 - 203.660 = 192.290 SQMT.

PROP.COVD. AREA ON THIRD FLOOR = SAME AS SECOND
FLOOR PLAN AREA = 94.025 SQMT

PROP.COVD. AREA ON MUMTY FLOOR = SAME AS STILT IN
FAR STAIRCASE = 15.610 SQMT.

PROP.COVD. AREA ON BASEMENT FL. PLAN = 7.120 X 16.965

TOTAL STAIR WELL AREA=(FIRST.FL.+SECOND.FL.+THIRD FL.)
= 6.765 X 3 = 20.30 SQMT.

ACHIVED FAR = 15.610+94.025+94.025+94.025=297.690 SQMT.

TOTAL COVD. AREA = ACHIEVED FAR+TOTAL STAIRWELL
AREA + MUMTY FLOOR AREA + PROP.COVD. AREA ON STILT
IN WITHOUT FAR + BASEMENT FL. PLAN = 297.69 + 20.30
+15.610 + 87.740 + 120.790 = 542.130 SQMT.

PROJECT:-

PROP. BUILDING PLAN FOR THE HOUSE AT
PLOT NO-04,DDJAY, BLOCK-A,SEC - 59, GURUGRAM
OWNER :- MS DEVELOPER BY COMMANDER REALTORS
PVT. LTD. C/O CORONA REALTORS PVT. LTD.

SCALE:- 1: 50 & 100


DRAWN BY:-SANDEEP ITKAN

OWNER SIGN.


ARCHITECT SIGN.




Rishi Raj
Supervisor
HSVP Reg. No. 21/2023
H. No. 1875-P, Sector-52, Gurugram
Mob. No. 8901531491

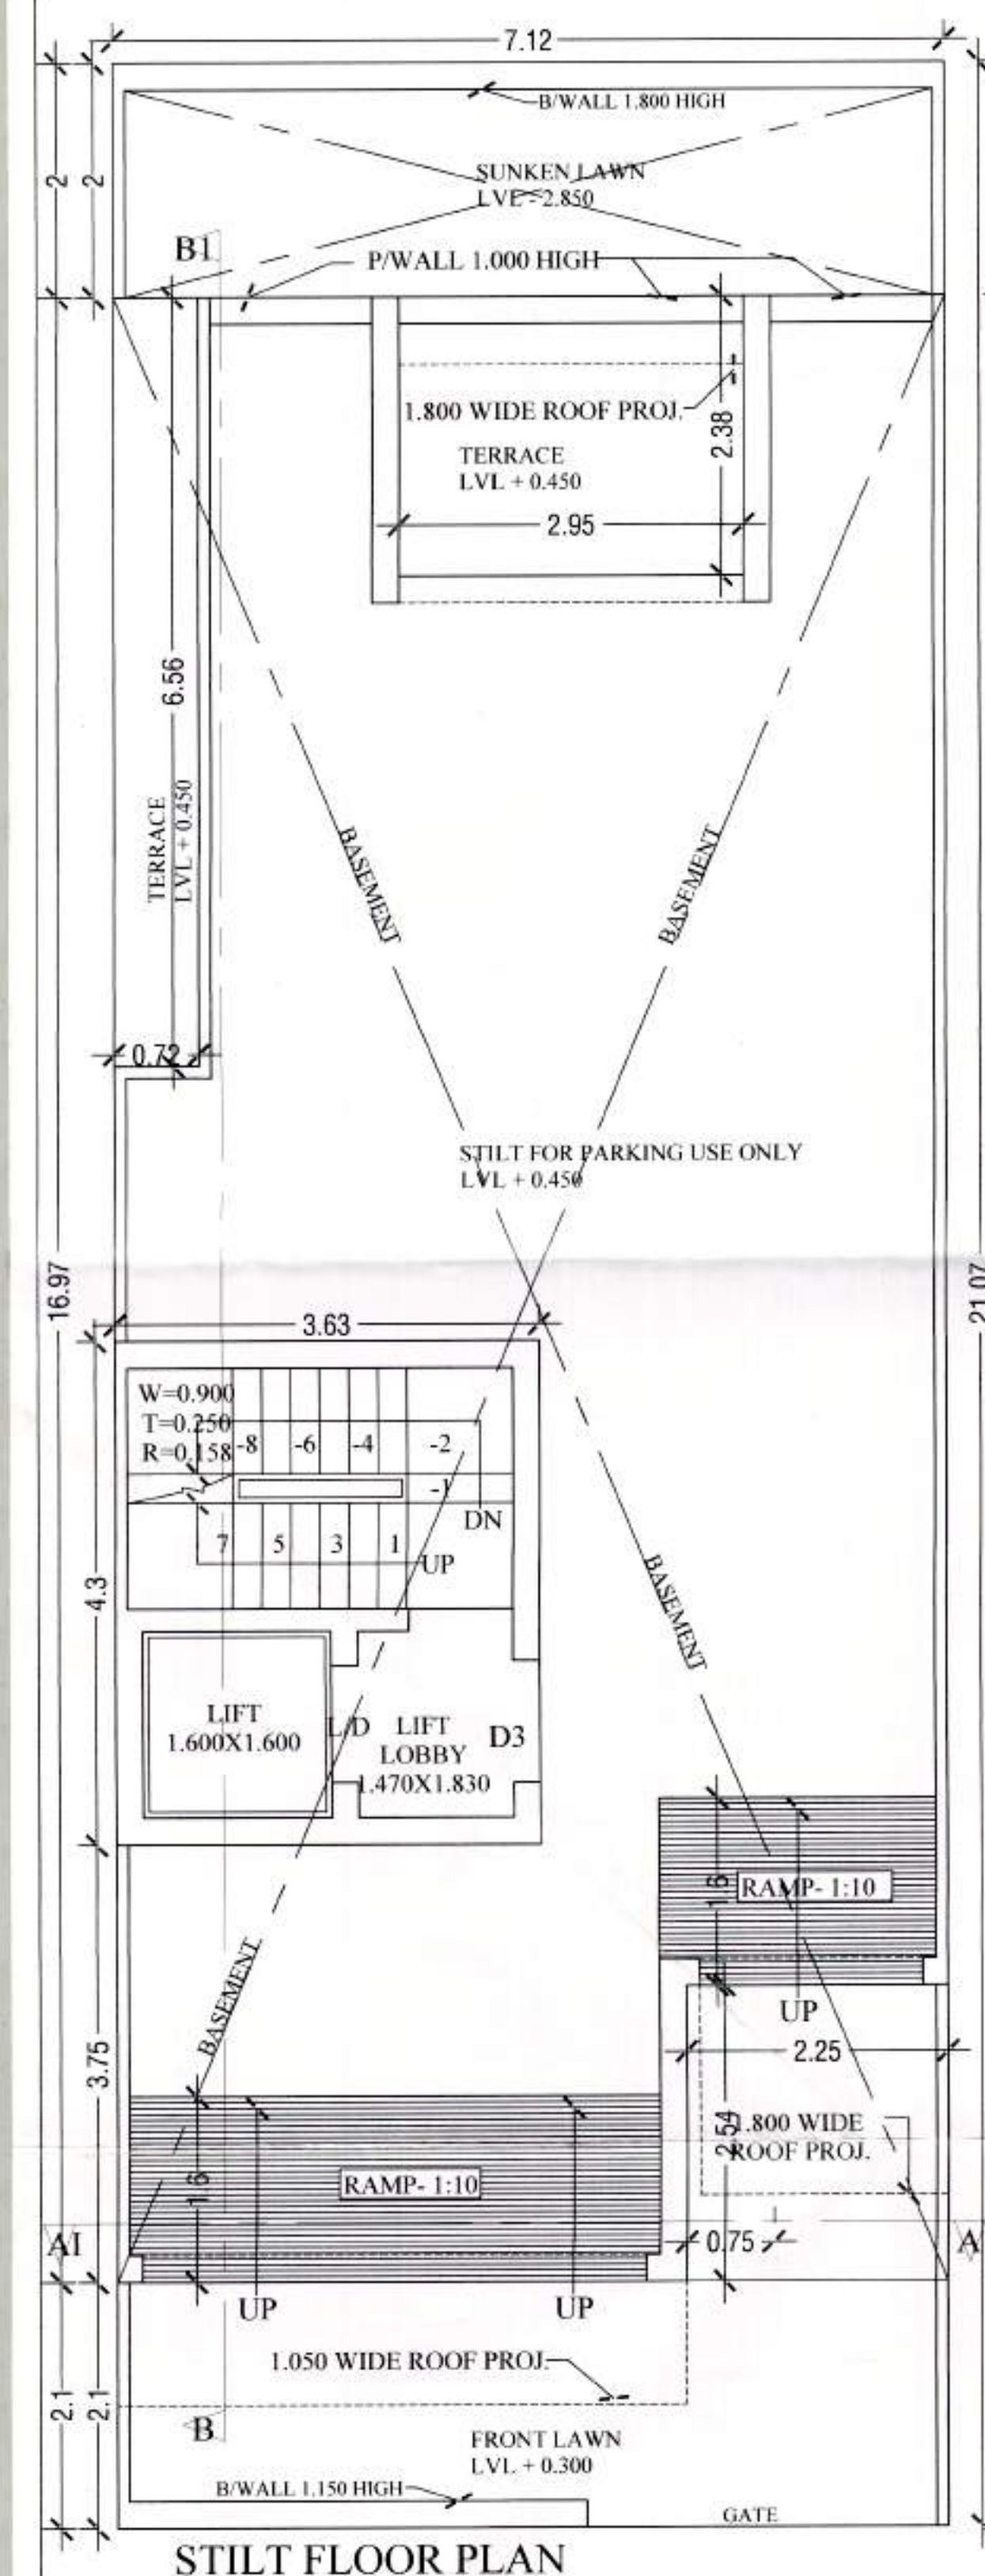


STILT FLOOR PLAN

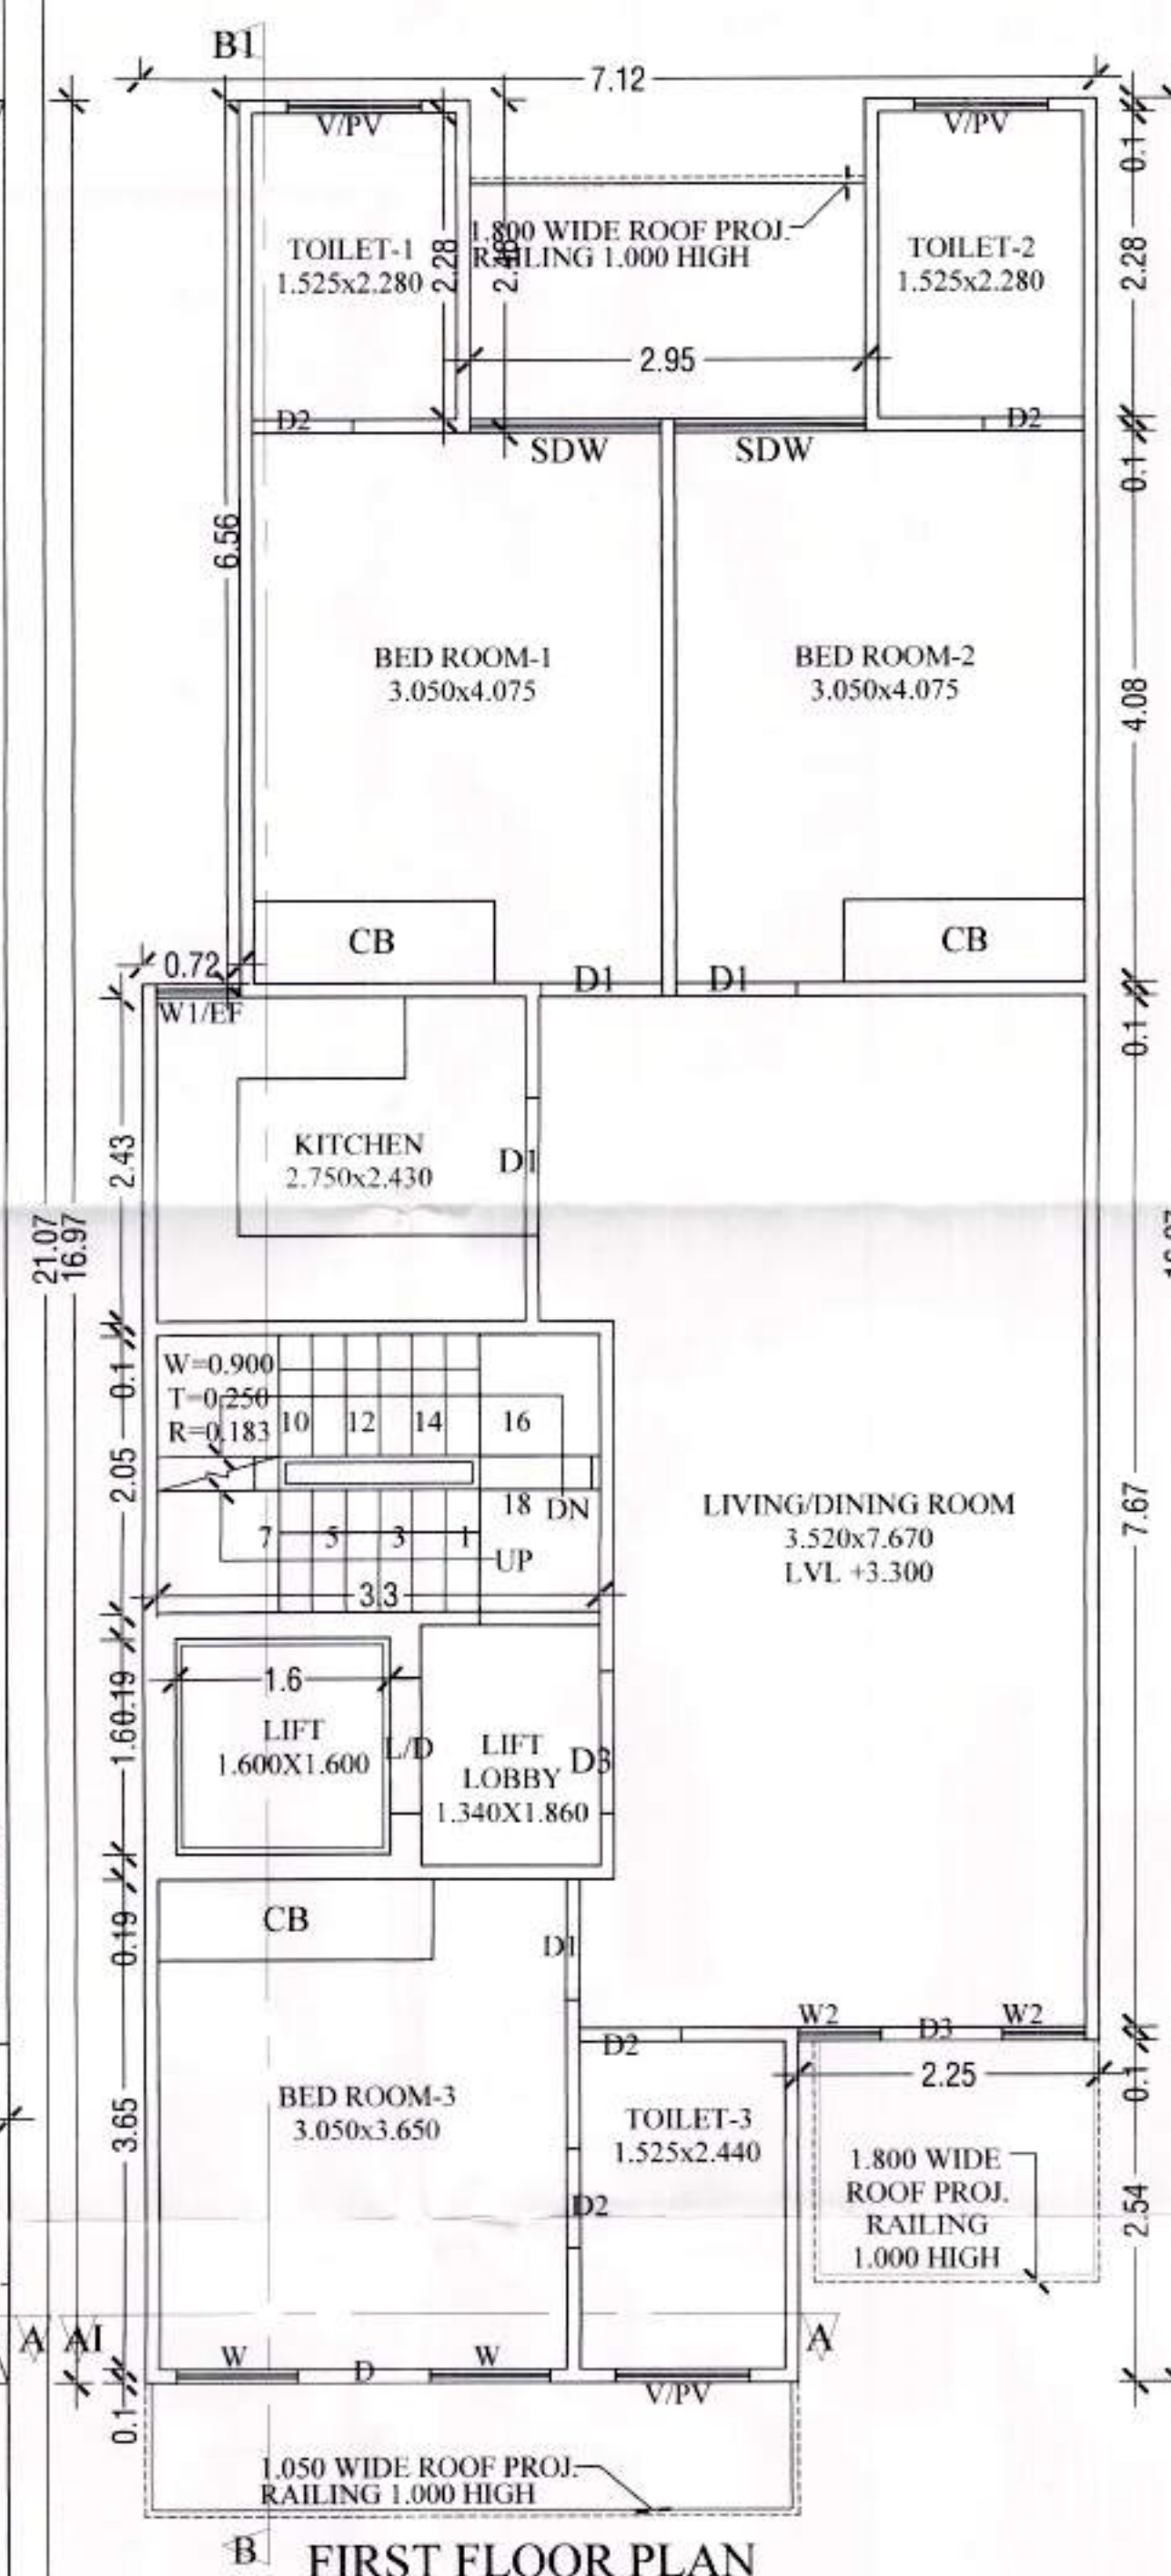

FIRST FLOOR PLAN

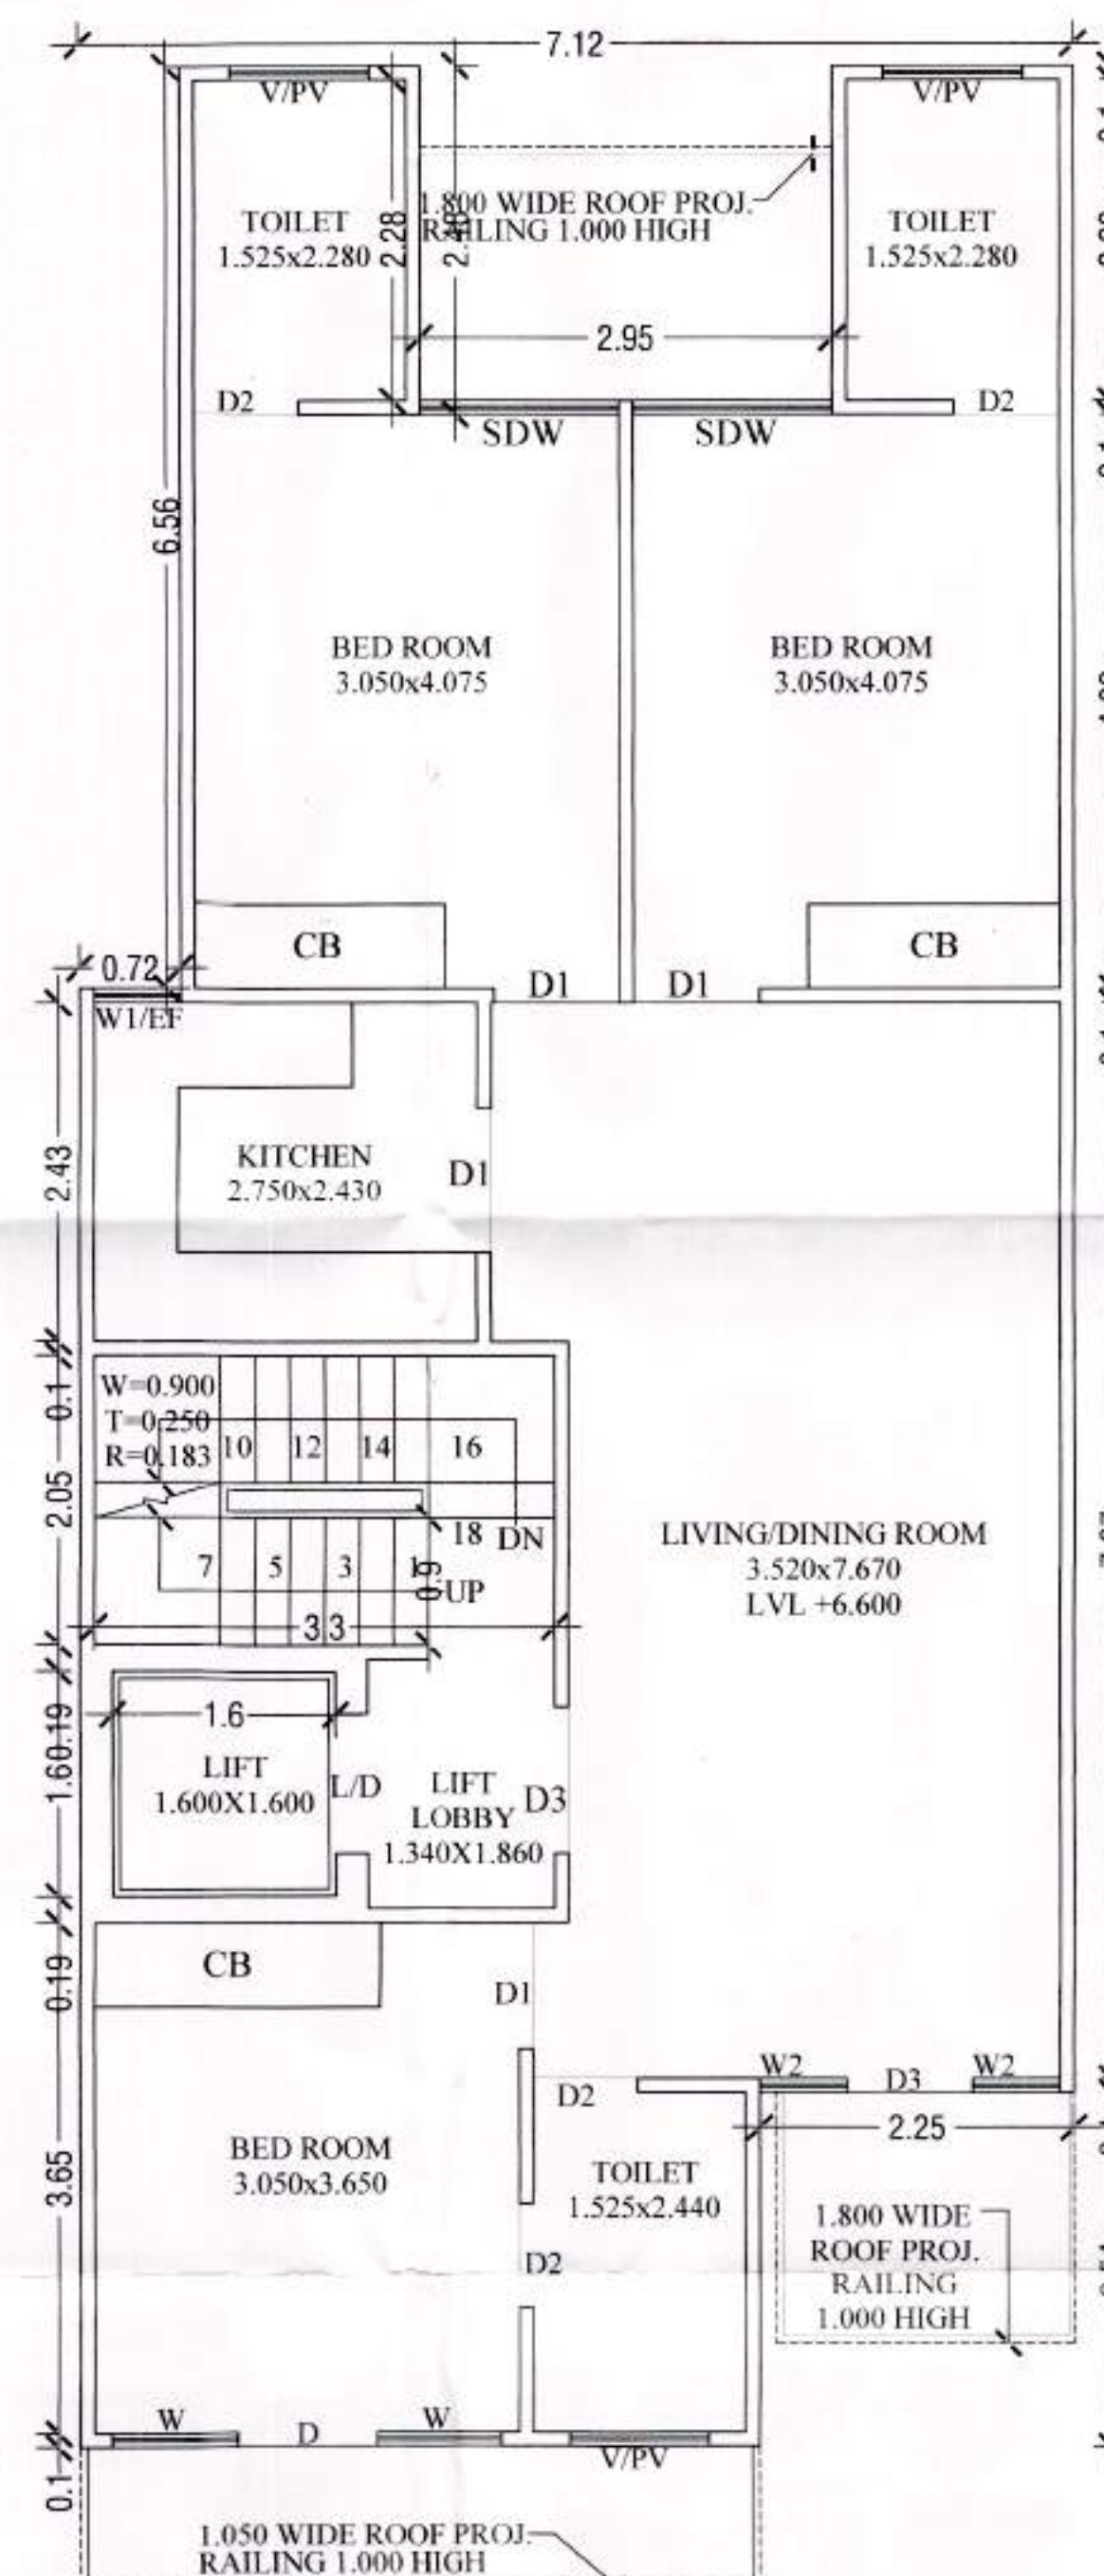


SECOND FLOOR PLAN

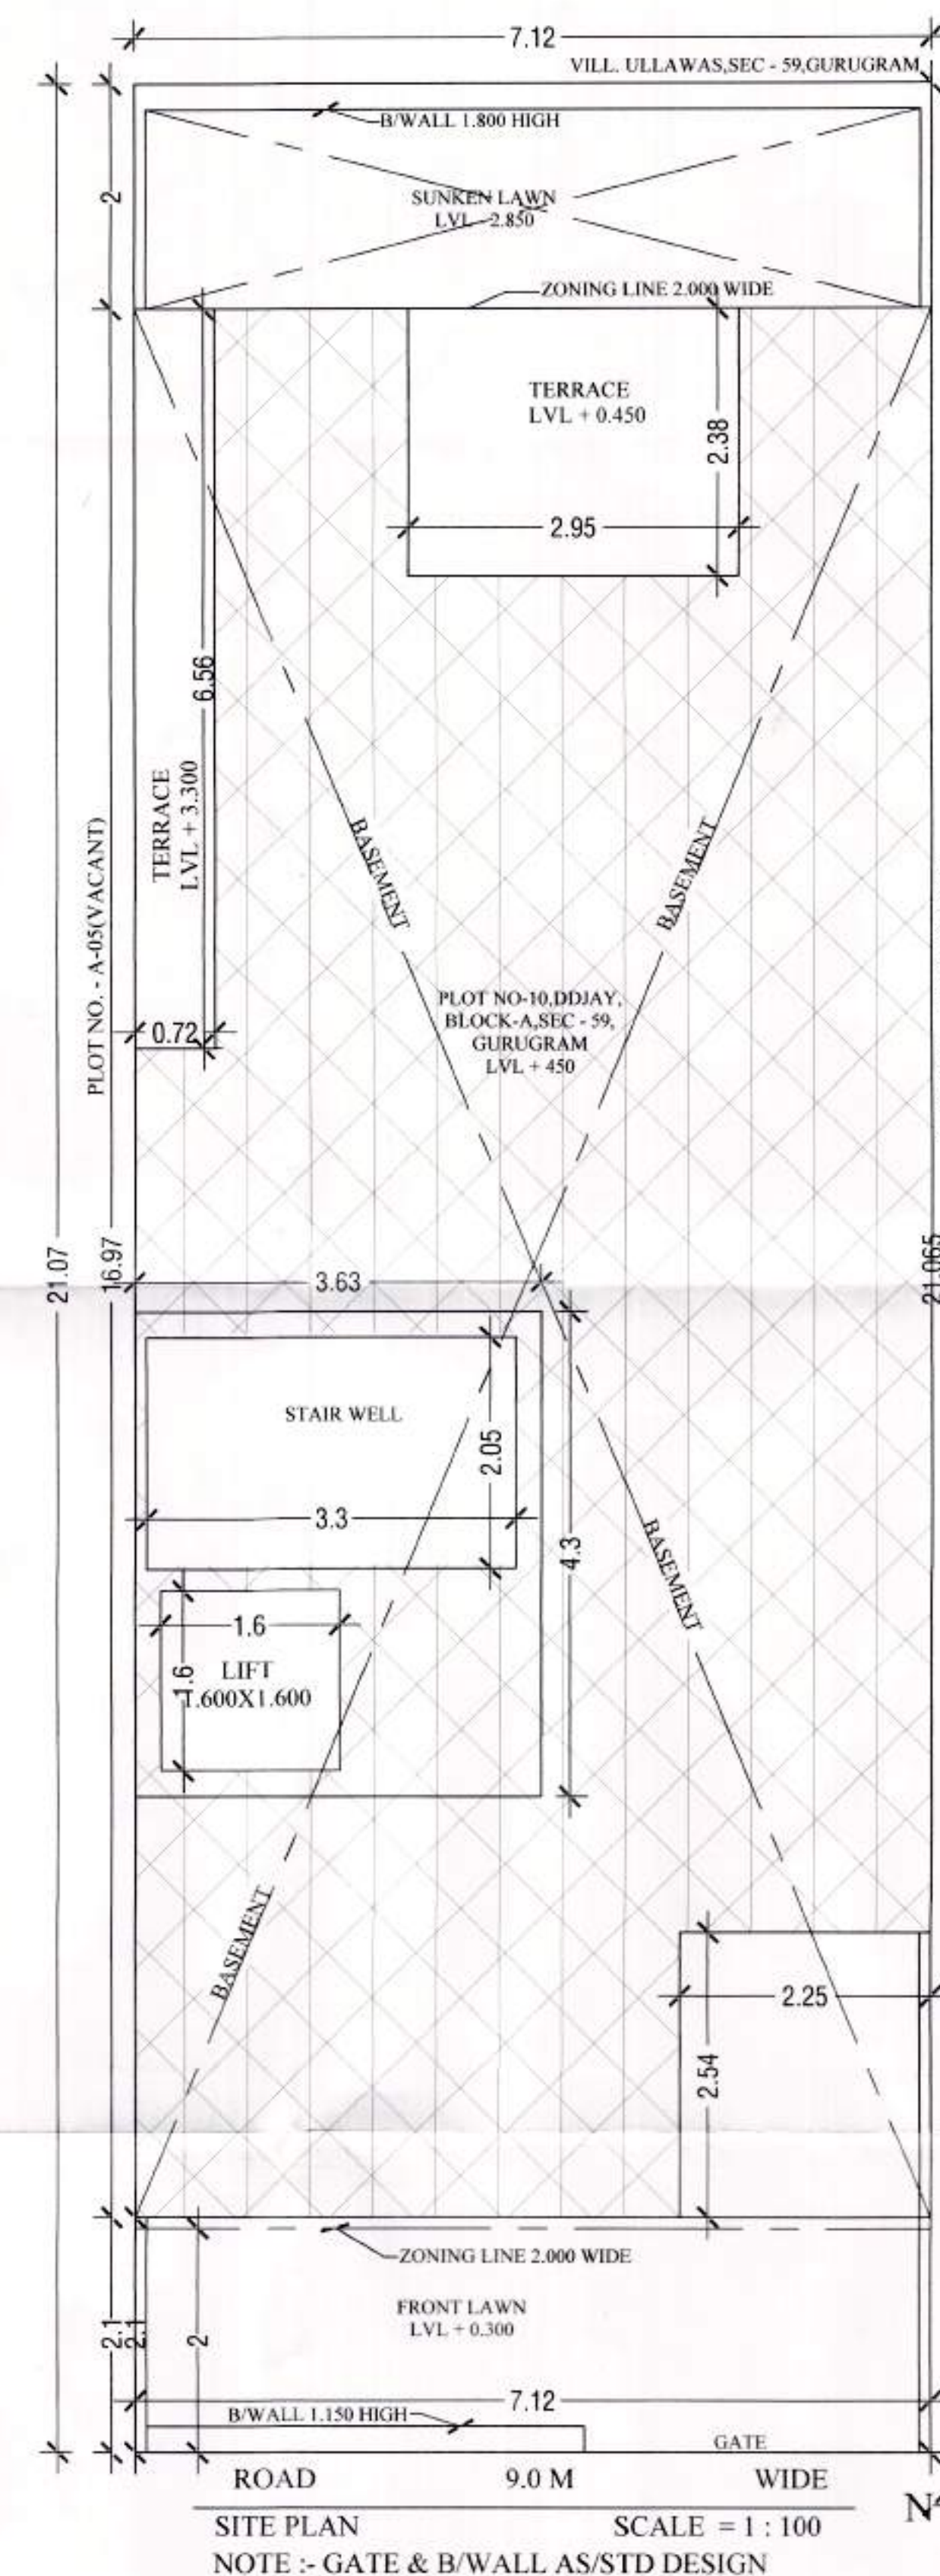

SITE PLAN
SCALE = 1 : 100
NOTE :- GATE & B/WALL AS/STD DESIGN

NOTE :- ALL WALL CONSTRUCTED 100 MM IN RCC

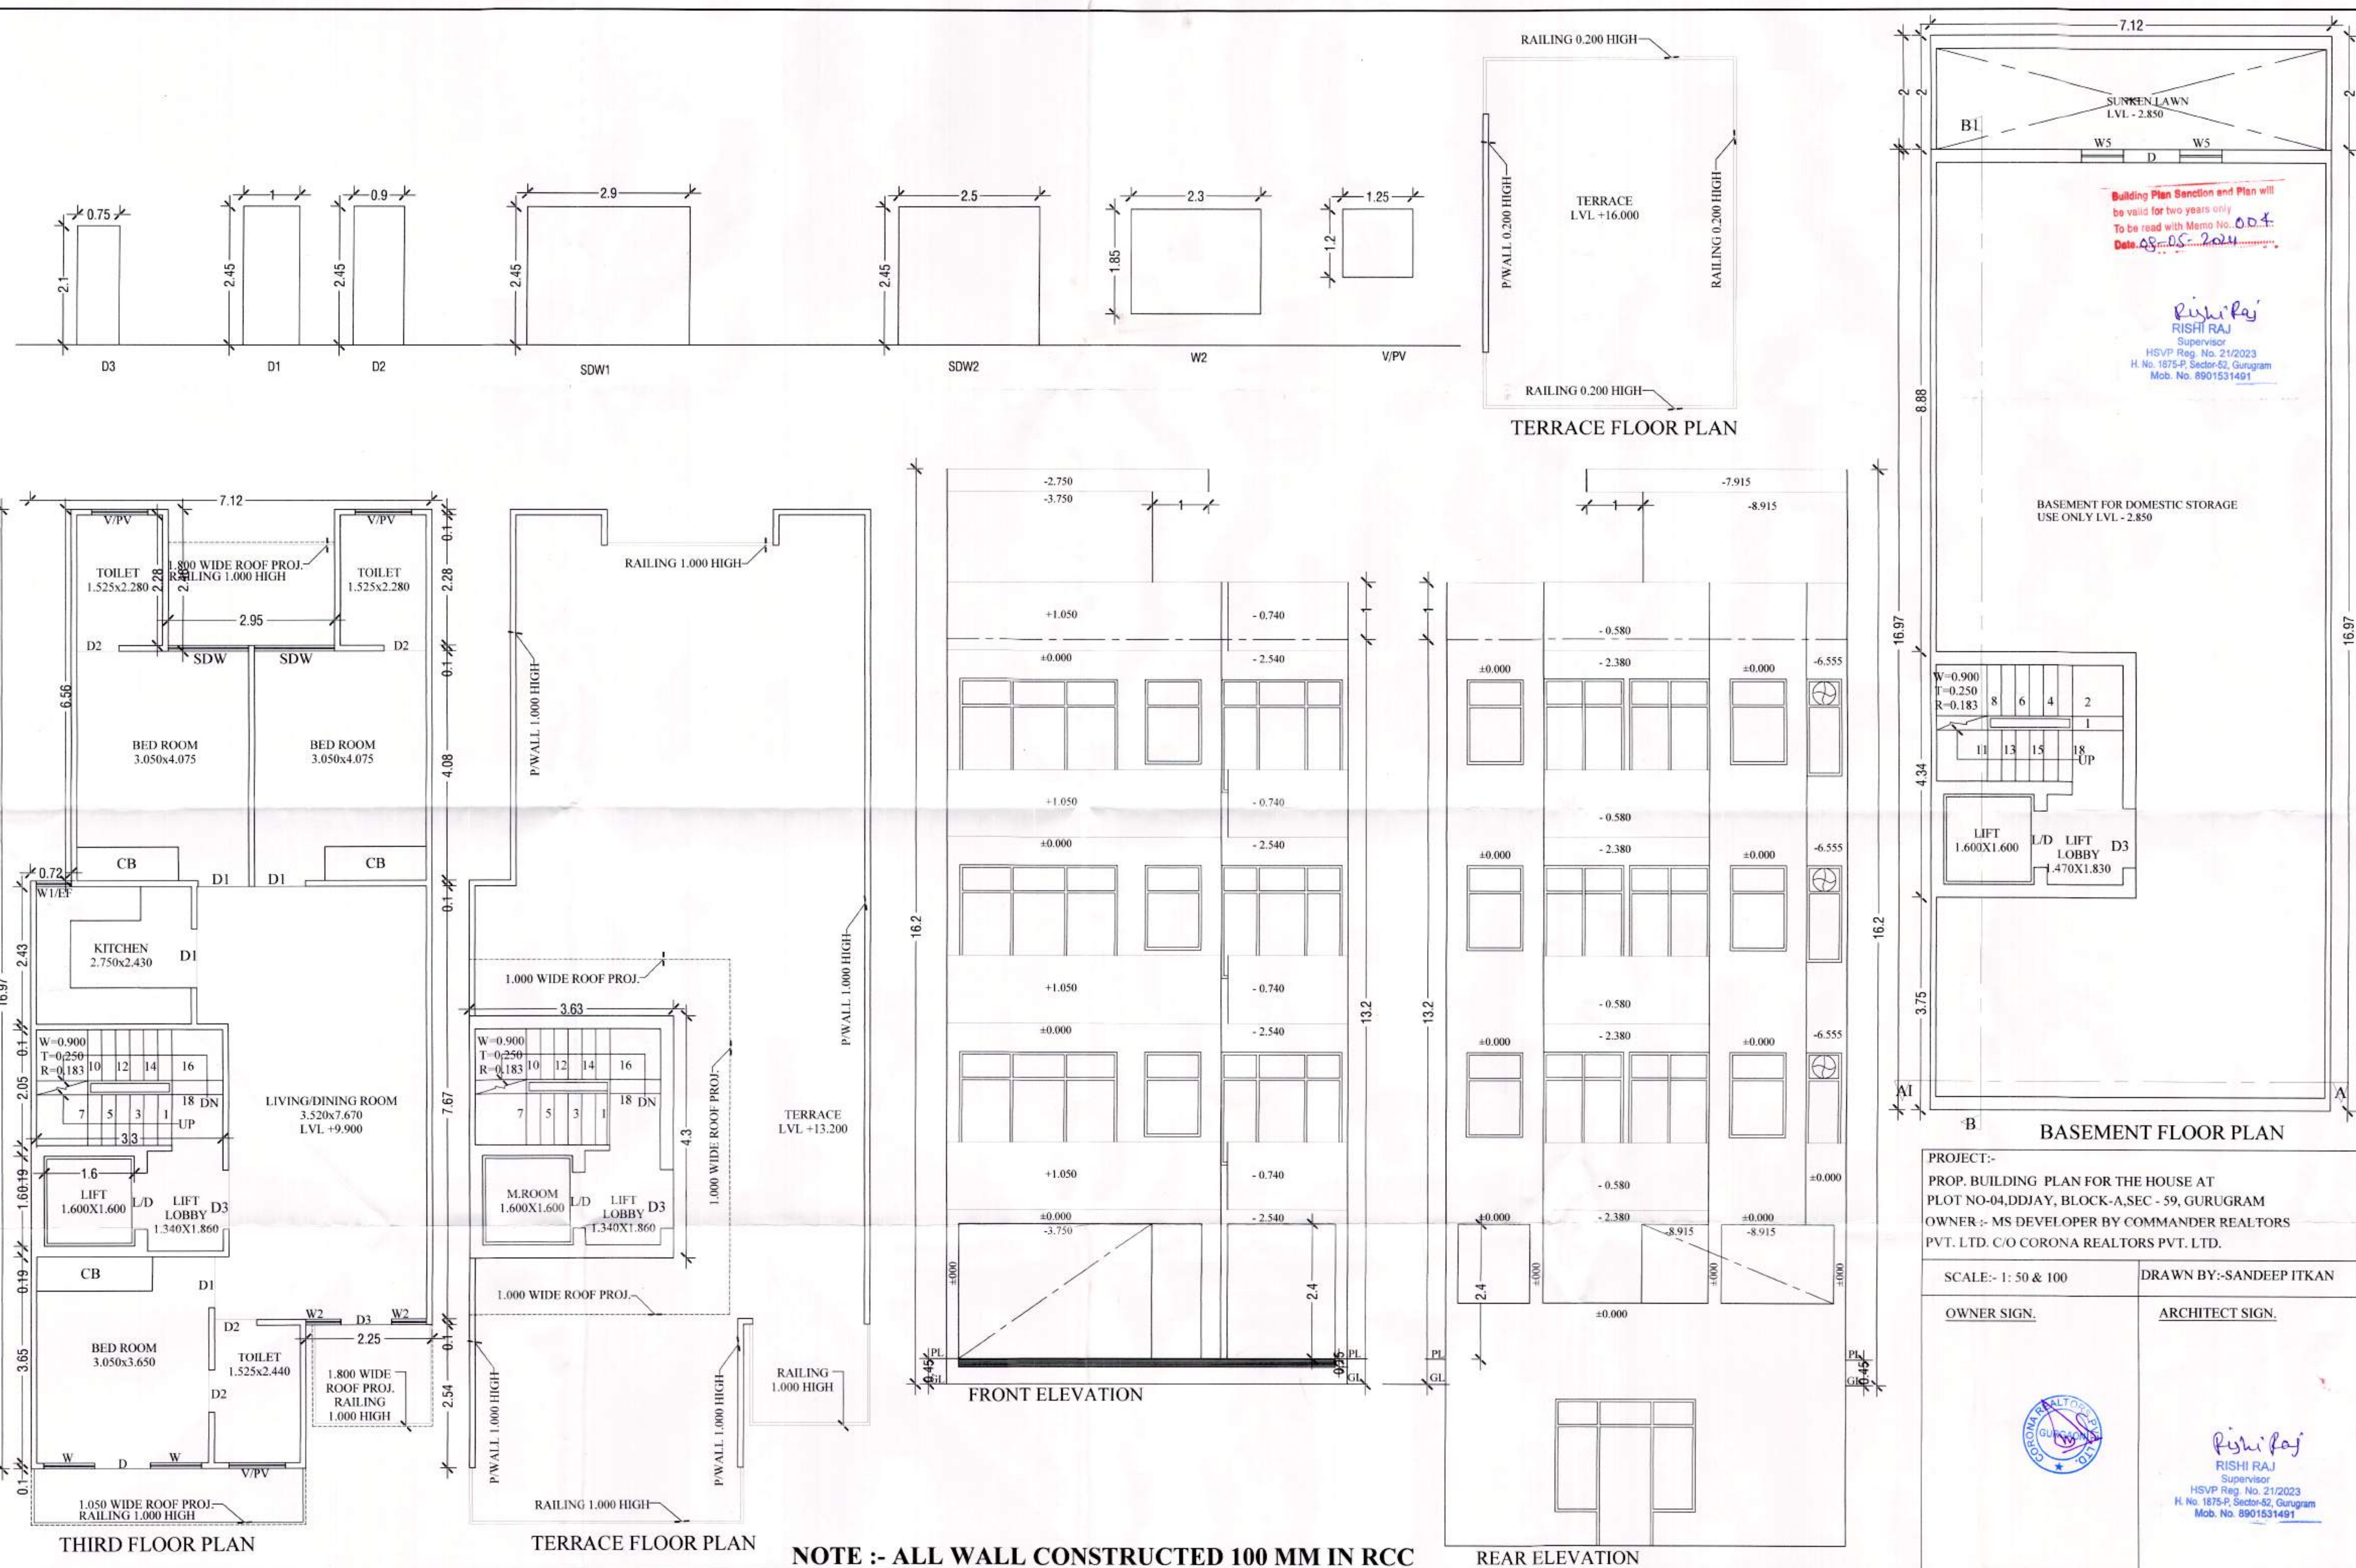

PROJECT:-
PROP. BUILDING PLAN FOR THE HOUSE AT
PLOT NO-04,DDJAY, BLOCK-A,SEC - 59, GURUGRAM
OWNER :- MS DEVELOPER BY COMMANDER REALTORS
PVT. LTD. C/O CORONA REALTORS PVT. LTD.

SCALE:- 1: 50 & 100	DRAWN BY:-SANDEEP ITKAN
OWNER SIGN.	ARCHITECT SIGN.

Rishi Raj
Supervisor
HSVP Reg. No. 21/2023
H. No. 1875-P, Sector-52, Gurugram
Mob. No. 8901531491


Building Plan Sanction and Plan will be valid for two years only
To be read with Memo No. 004
Date 08-05-2024

Rishi Raj
Supervisor
HSVP Reg. No. 21/2023
H. No. 1875-P, Sector-52, Gurugram
Mob. No. 8901531491

A-4

Building Plan Sanctioned
To be valid for two years
To be read with Memo
Date 08-5-2024

Rishi Raj
RISHI RAJ
Supervisor
HSVP Reg. No. 21/2023
H. No. 1875-P, Sector-52, Gurugram
Mob. No. 8901531491

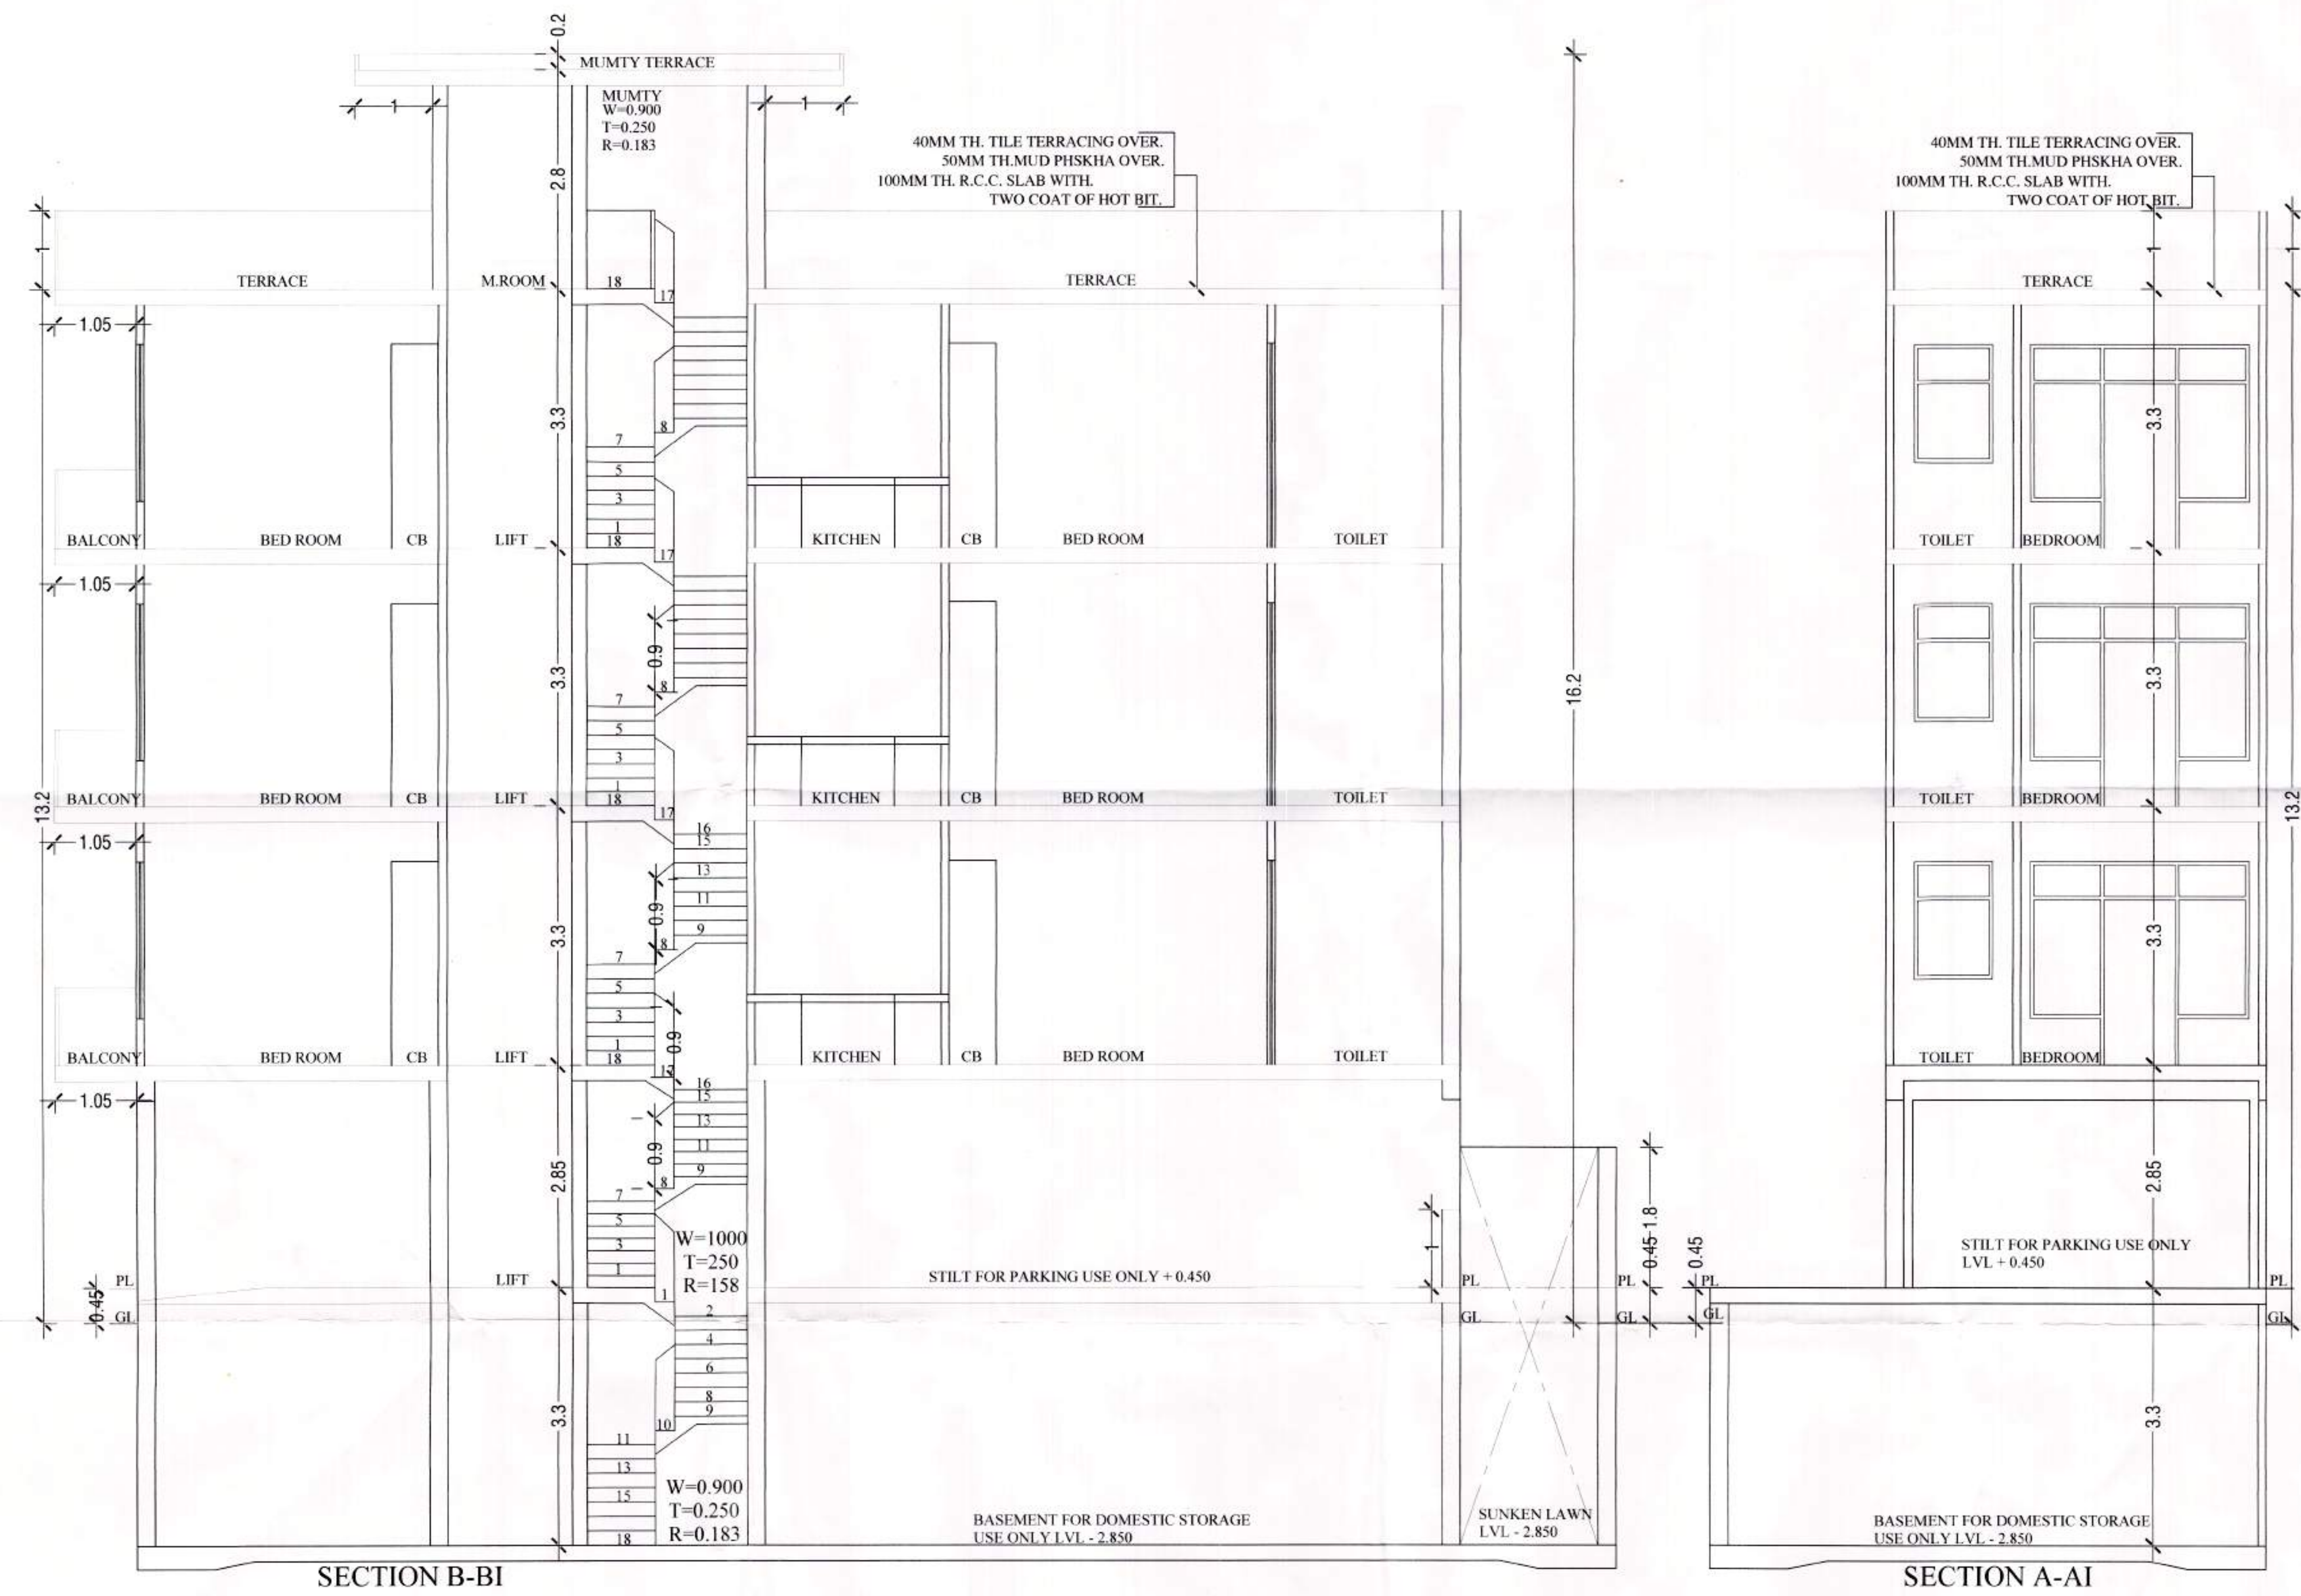

PROJECT:- PROP. BUILDING PLAN FOR THE HOUSE AT PLOT NO-04,DDJAY, BLOCK-A,SEC - 59, GURUGRAM OWNER :- MS DEVELOPER BY COMMANDER REALTORS PVT. LTD. C/O CORONA REALTORS PVT. LTD.	
SCALE:- 1: 50 & 100	DRAWN BY:-SANDEEP ITKAN
OWNER SIGN.	ARCHITECT SIGN.
 Rishi Raj RISHI RAJ Supervisor HSVP Reg. No. 21/2023 H. No. 1875-P, Sector-52, Gurugram Mob. No. 8901531491	

NOTE :- ALL WALL CONSTRUCTED 100 MM IN RCC

13
A-A