


Rishi Raj
RISHI RAJ
Supervisor
SVP Reg. No. 21/2023
1875-P, Sector-52, Gurugram
Mob. No. 8901531491

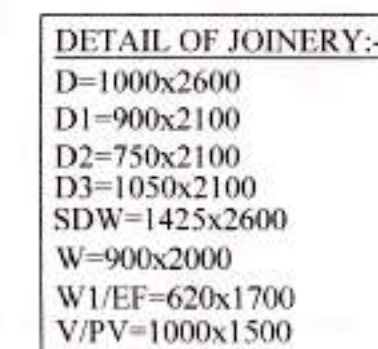

THE RESPONSIBILITY OF THE STRUCTURE DRG, STRUCTURAL STABILITY OF THE BUILDING BLOCK AGAINST THE EARTH QUAKE SHALL BE SOLELY OF OWNER/ENGINEER.

TOTAL AREA OF PLOT = 7.120x21.065 = 149.982 SQMT.
 PERM.COVD. AREA ON G.F. AT 149.982@ 75% = 112.486 SQMT.
 PERM.COVD. AREA ON F.F. AT 149.982@ 75% = 112.486 SQMT.
 PERM.F.A.R. AT 149.982@ 264% = 395.952 SQMT.
 PERM. OLD F.A.R. AT 149.982@ 145% = 217.474 SQMT.
 PROP.COVD. AREA ON STILT IN FAR=3.630X4.30= 15.610 SQMT.
 PROP.COVD. AREA ON STILT IN WITHOUT FAR = 7.120 X 16.965
 = (0.720 X 6.55 + 2.950 X 2.380 + 2.245 X 2.540 + STILT IN FAR)
 = 120.790 - (4.720 + 7.021 + 5.70 - 15.610) = 120.790 - 33.050

PROP.COVD. AREA ON FIRST FLOOR PLAN = SAME AS TOTAL
PROP.COVD.AREA ON STILT FLOOR-(LIFT WELL+STAIR WELL)
= 103.350= (1.60X1.60+3.30X2.050) = 103.350 - (2.560 + 6.765)
= 103.350 - 9.325 = 94.025 SQMT.

PROP.COVD. AREA ON SECOND FLOOR PLAN=SAME AS FIRST
FLOOR AREA = 94.025 SQMT

PERM.COVD. AREA ON THIRD FLOOR PLAN = $395.952 - (15.610 + 94.025 + 94.025) = 395.952 - 203.660 = 192.290$ SQMT.

PROP.COVD. AREA ON THIRD FLOOR = SAME AS SECOND
FLOOR PLAN AREA = 94.025 SQMT

PROP.COVD. AREA ON MUMTY FLOOR = SAME AS STILT I
FAR STAIRCASE = 15.610 SQMT.

PROP.COVD. AREA ON BASEMENT FL. PLAN = 7.120 X 16.965

TOTAL STAIR WELL AREA=(FIRST.FL.+SECOND.FL.+THIRD FL.,
= 6.765 X 3 = 20.30 SQMT.

ACHIVED FAR = 15.610+94.025+94.025+94.025=297.690 SQMT

TOTAL COVD. AREA = ACHIEVED FAR+TOTAL STAIRWELL AREA + MUMTY FLOOR AREA + PROP.COVD. AREA ON STILT IN WITHOUT FAR + BASEMENT FL. PLAN = 297.69 + 20.30 +15.610 + 87.740 + 120.790 = 542.130 SOMT.

PROP. BUILDING PLAN FOR THE HOUSE AT
PLOT NO-06,DDJAY, BLOCK-A,SEC - 59, GURUGRAM
OWNER :- MS DEVELOPER BY COMMANDER REALTORS
PVT. LTD. C/O CORONA REALTORS PVT. LTD.

DRAWN BY:-SANDEEP ITKAN


ARCHITECT SIGN.



A-6



NOTE :- ALL WALL CONSTRUCTED 100 MM IN RCC

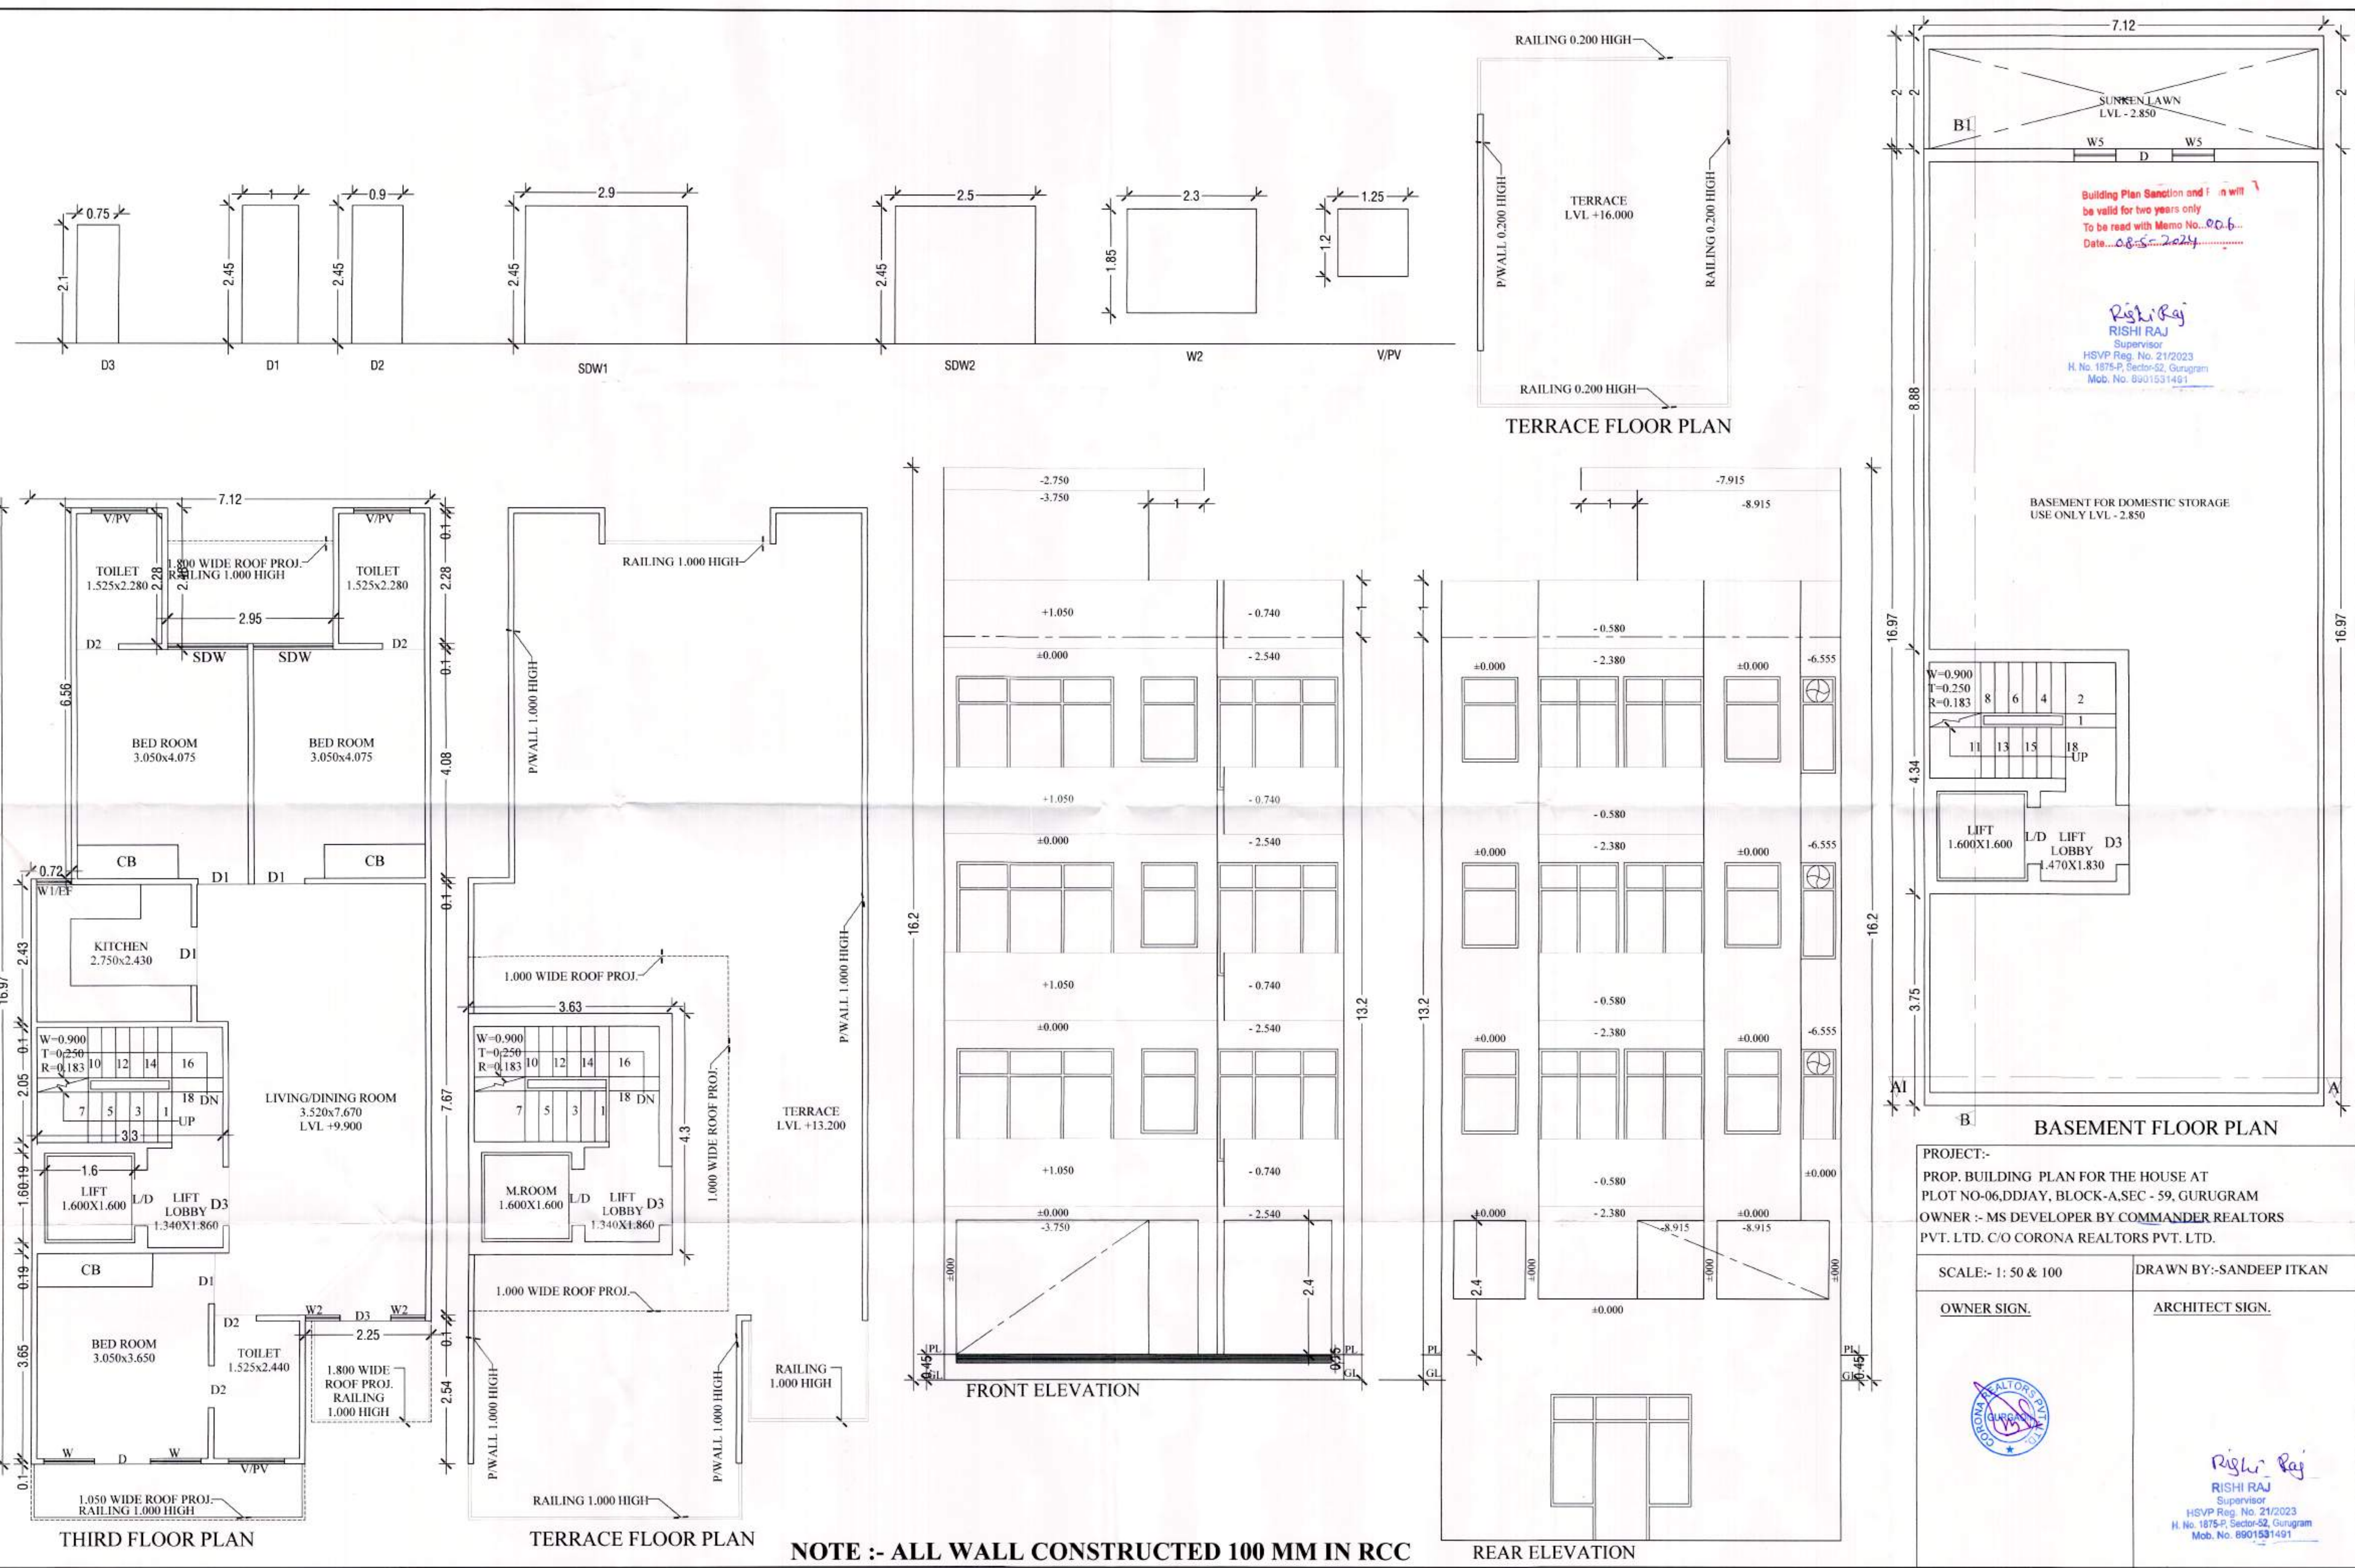

PROJECT:-
PROP. BUILDING PLAN FOR THE HOUSE AT
PLOT NO-06,DDJAY, BLOCK-A,SEC - 59, GURUGRAM
OWNER :- MS DEVELOPER BY COMMANDER REALTORS
PVT. LTD. C/O CORONA REALTORS PVT. LTD.

SCALE:- 1: 50 & 100

DRAWN BY:-SANDEEP ITKAN

OWNER SIGN.


ARCHITECT SIGN.


Rishi Raj
Supervisor
HSVP Reg. No. 21/2023
H. No. 1875-P, Sector-52, Gurugram
Mob. No. 8901531491

A-6

Building Plan Sanction and Plan will
be valid for two years only
To be read with Memo No. 006
Date 08-05-2024

Rishi Raj
RISHI RAJ
Supervisor
HSVP Reg. No. 21/2023
H. No. 1875-P, Sector-52, Gurugram
Mob. No. 8901531491

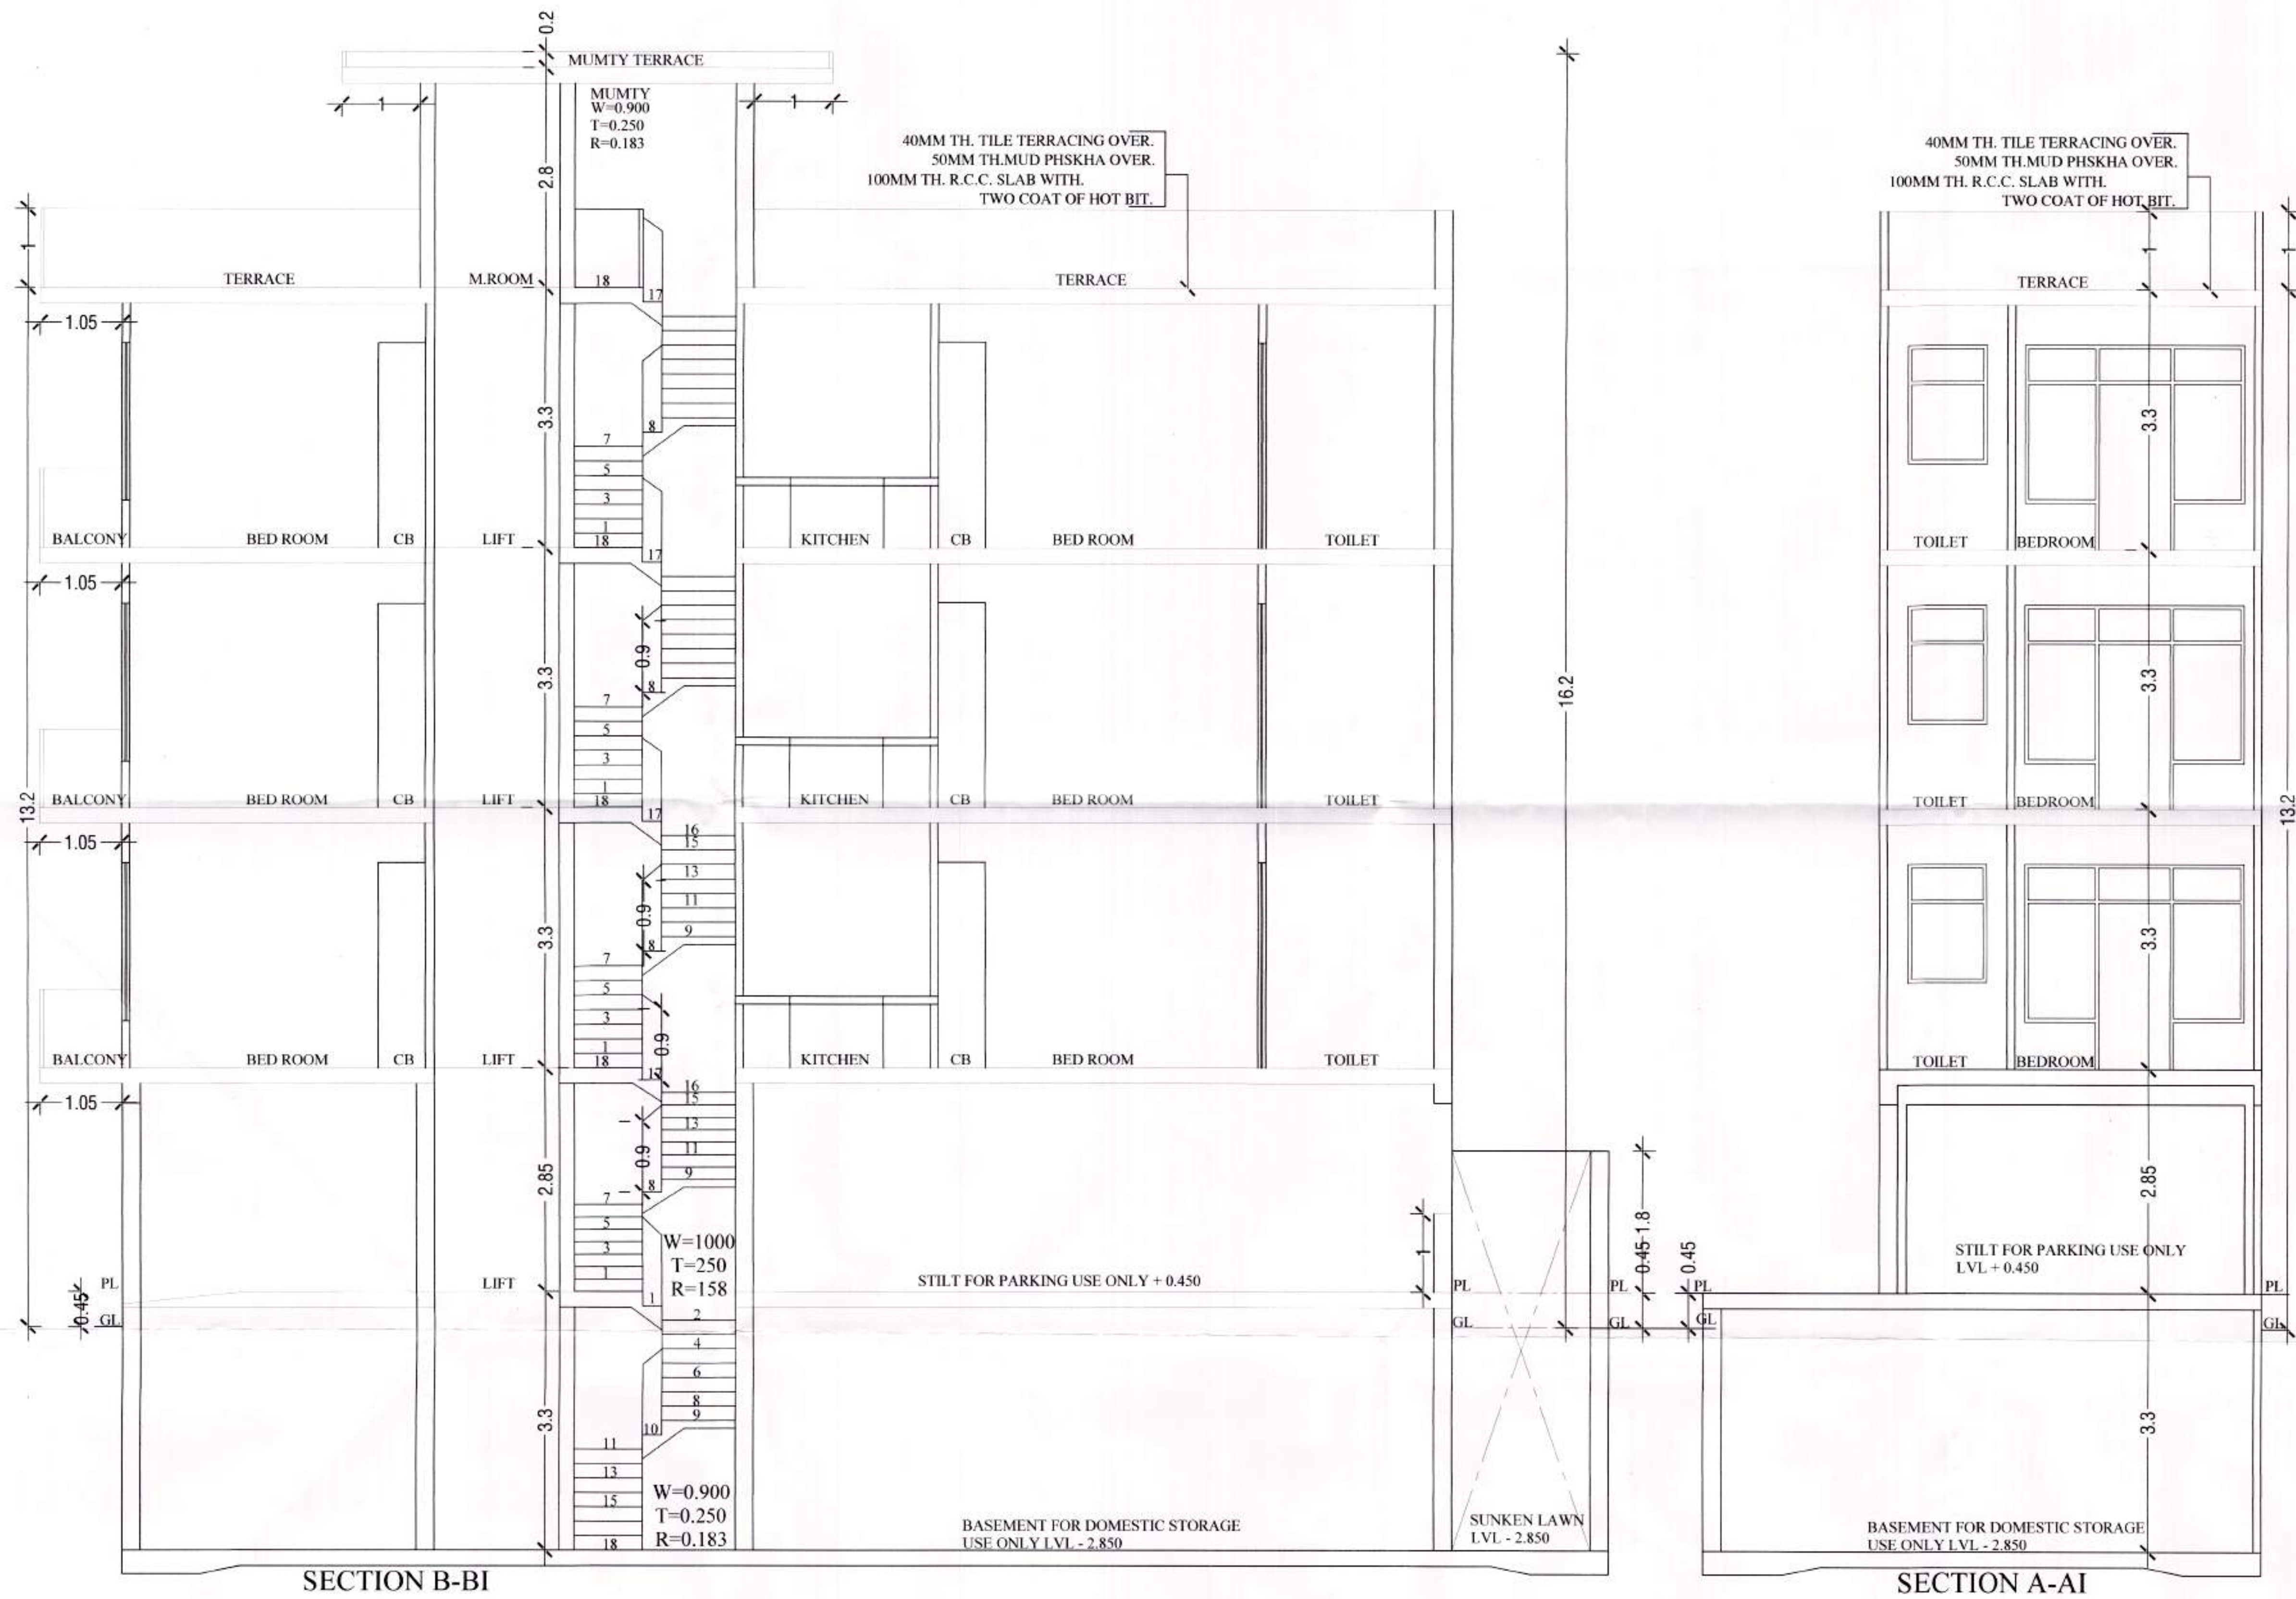

 PROJECT:- PROP. BUILDING PLAN FOR THE HOUSE AT PLOT NO-06,DDJAY, BLOCK-A,SEC - 59, GURUGRAM OWNER :- MS DEVELOPER BY COMMANDER REALTORS PVT. LTD. C/O CORONA REALTORS PVT. LTD.	
SCALE:- 1: 50 & 100	DRAWN BY:-SANDEEP ITKAN
OWNER SIGN.	ARCHITECT SIGN.
	 RISHI RAJ Supervisor HSVP Reg. No. 21/2023 H. No. 1875-P, Sector-52, Gurugram Mob. No. 8901531491