


Building Plan Sanction and Plan will
be valid for two years only
To be read with Memo No. 026
Date: 20-05-2024

Rishi Raj
Supervisor
HSVP Reg. No. 21/2023
H. No. 1875-P, Sector-52, Gurugram
Mob. No. 8001531491

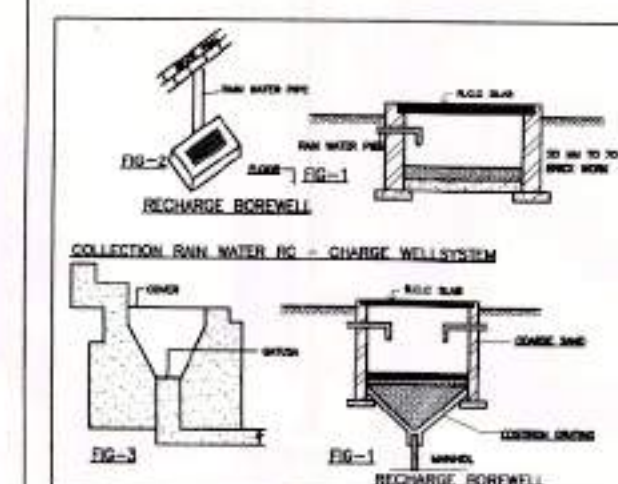

DETAIL OF JOINERY:-
D=1000x2600
D1=900x2100
D2=750x2100
D3=1050x2100
SDW=1425x2600
W=900x2000
W1/EF=620x1700
V/PV=1000x1500

NOTE:-

THE RESPONSIBILITY OF THE STRUCTURE DRG, STRUCTURAL
STABILITY OF THE BUILDING BLOCK AGAINST THE EARTH QUAKE
SHALL BE SOLELY OF OWNER/ENGINEER.

AREA CHART:-

TOTAL AREA OF PLOT = $7.12 \times 21.065 = 149.982$ SQMT.
PERM.COVD. AREA ON G.F. AT 149.982@ 75% = 112.486 SQMT.
PERM.COVD. AREA ON F.F. AT 149.982@ 75% = 112.486 SQMT.
PERM. F.A.R AT 149.982@ 264% = 395.952 SQMT.
PERM. OLD F.A.R AT 149.982@ 145% = 217.474 SQMT.
PROP.COVD. AREA ON STILT IN FAR = $3.63 \times 4.30 = 15.610$ SQMT.
PROP.COVD. AREA ON STILT IN WITHOUT FAR = 7.12×16.965
 $-(0.72 \times 6.55 + 2.95 \times 2.380 + 2.245 \times 2.540 + \text{STILT IN FAR})$
 $= 120.790 - (4.720 + 7.021 + 5.70 - 15.610) = 120.790 - 33.050$
 $= 87.740$ SQMT.
TOTAL PROP.COVD. AREA ON STILT FLOOR PLAN = 87.740
 $+ 15.610 = 103.350$ SMT.
PROP.COVD. AREA ON FIRST FLOOR PLAN = SAME AS TOTAL
PROP.COVD. AREA ON STILT FLOOR (LIFT WELL+STAIR WELL)
 $= 103.350 - (1.60 \times 1.60 + 3.30 \times 2.050) = 103.350 - (2.560 + 6.765)$
 $= 103.350 - 9.325 = 94.025$ SQMT.
PROP.COVD. AREA ON SECOND FLOOR PLAN = SAME AS FIRST
FLOOR AREA = 94.025 SQMT
PERM.COVD. AREA ON THIRD FLOOR PLAN = $395.952 - (15.610$
 $+ 94.025 + 94.025) = 395.952 - 203.660 = 192.290$ SQMT.
PROP.COVD. AREA ON THIRD FLOOR = SAME AS SECOND
FLOOR PLAN AREA = 94.025 SQMT
PROP.COVD. AREA ON MUMTY FLOOR = SAME AS STILT IN
FAR STAIRCASE = 15.610 SQMT.
PROP.COVD. AREA ON BASEMENT FL. PLAN = 7.12×16.965
 $= 120.790$ SQMT.
TOTAL STAIR WELL AREA = (FIRST.FL.+SECOND.FL.+THIRD.FL.)
 $= 6.765 \times 3 = 20.30$ SQMT.
ACHIVED FAR = $15.610 + 94.025 + 94.025 + 94.025 = 297.690$ SQMT.
TOTAL COVD. AREA = ACHIEVED FAR+TOTAL STAIRWELL
AREA + MUMTY FLOOR AREA + PROP.COVD. AREA ON STILT
IN WITHOUT FAR + BASEMENT FL. PLAN = $297.69 + 20.30$
 $+ 15.610 + 87.740 + 120.790 = 542.130$ SQMT.

PROJECT:-

PROP. BUILDING PLAN FOR THE HOUSE AT
PLOT NO-26,DDJAY, BLOCK-A,SEC - 59, GURUGRAM
OWNER :- MS DEVELOPER BY COMMANDER REALTORS
PVT. LTD. C/O CORONA REALTORS PVT. LTD.

SCALE:- 1: 50 & 100





DRAWN BY:-SANDEEP ITKAN

OWNER SIGN.

ARCHITECT SIGN.




Rishi Raj
Supervisor
HSVP Reg. No. 21/2023
H. No. 1875-P, Sector-52, Gurugram
Mob. No. 8001531491

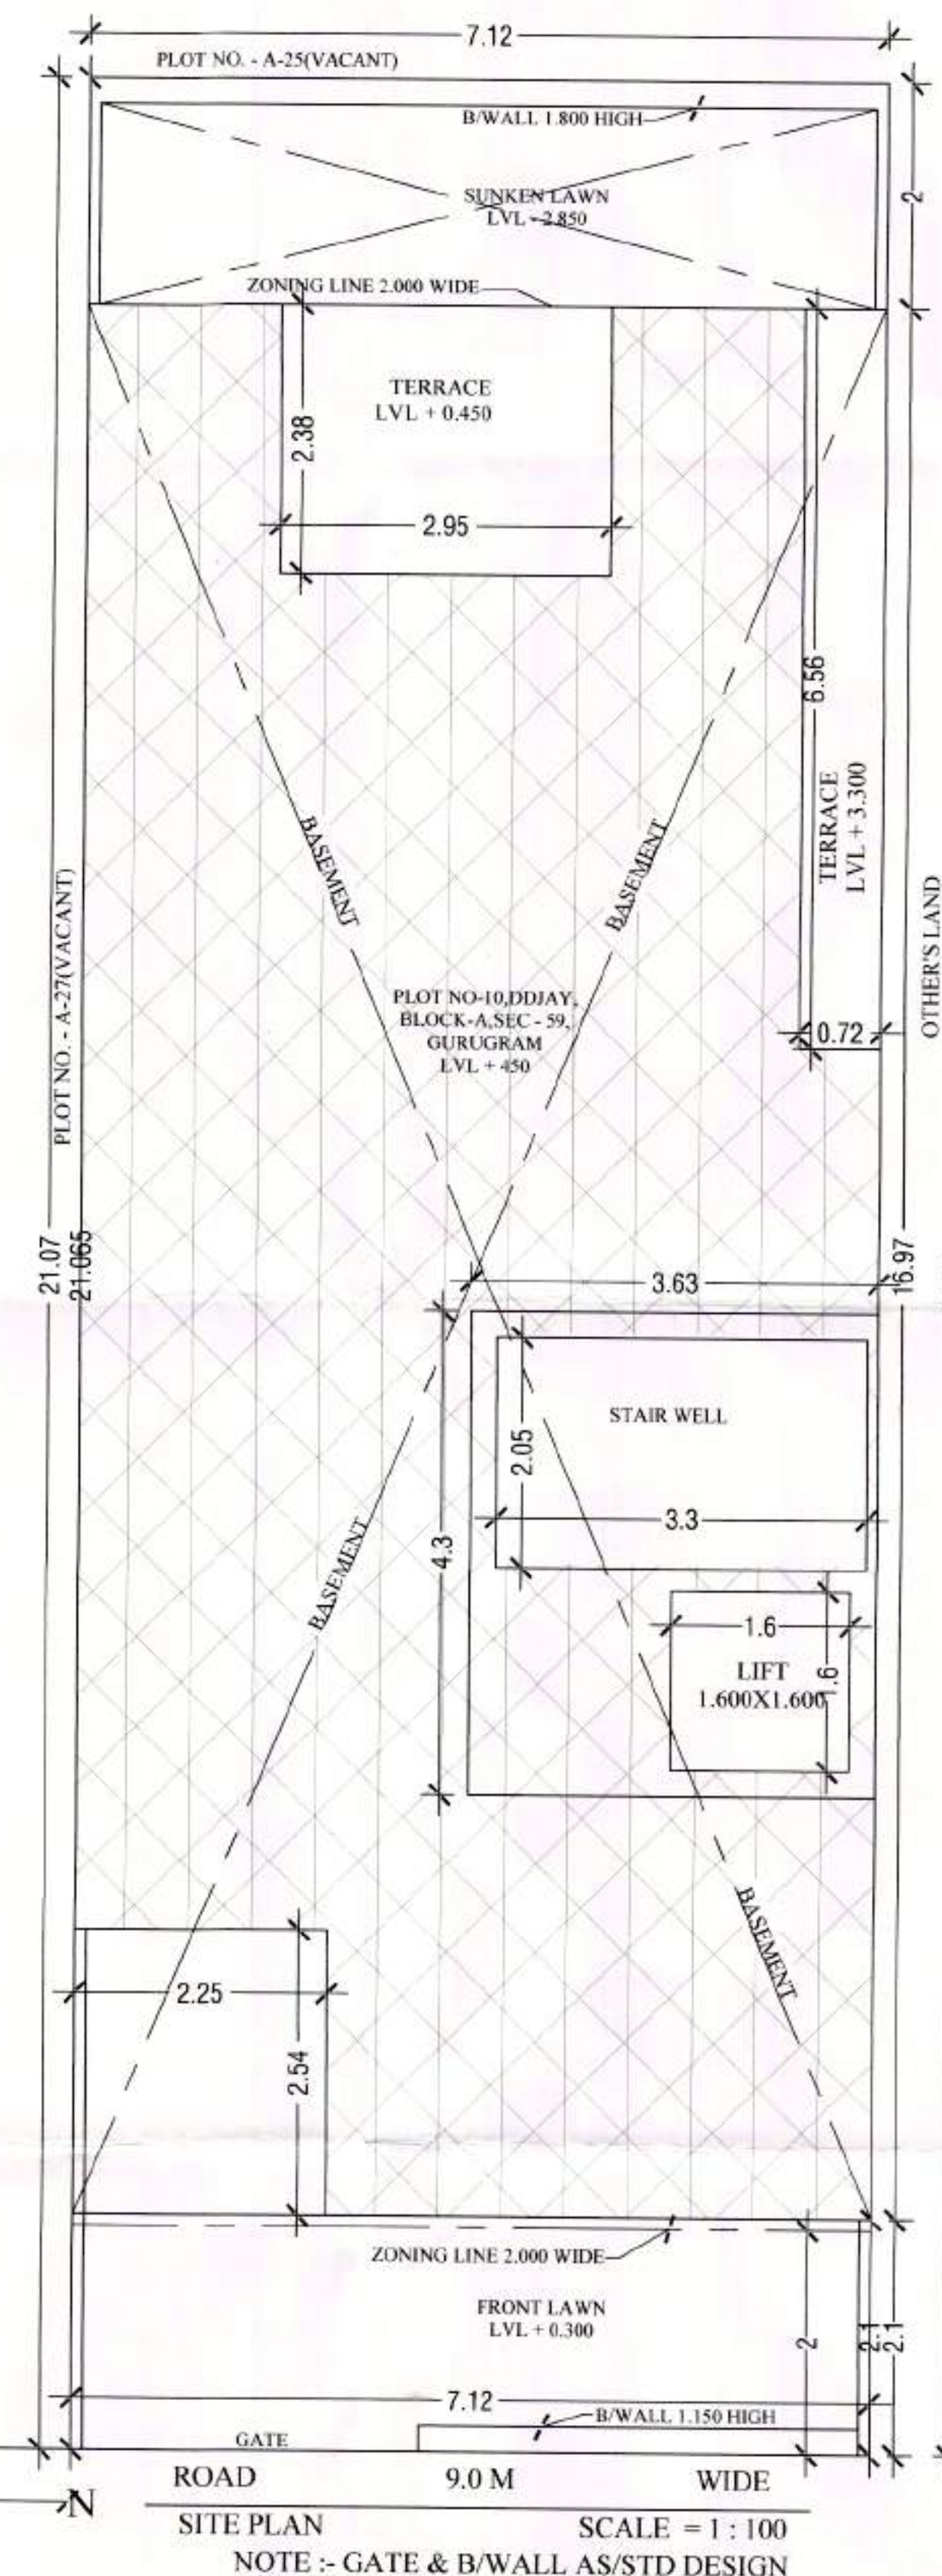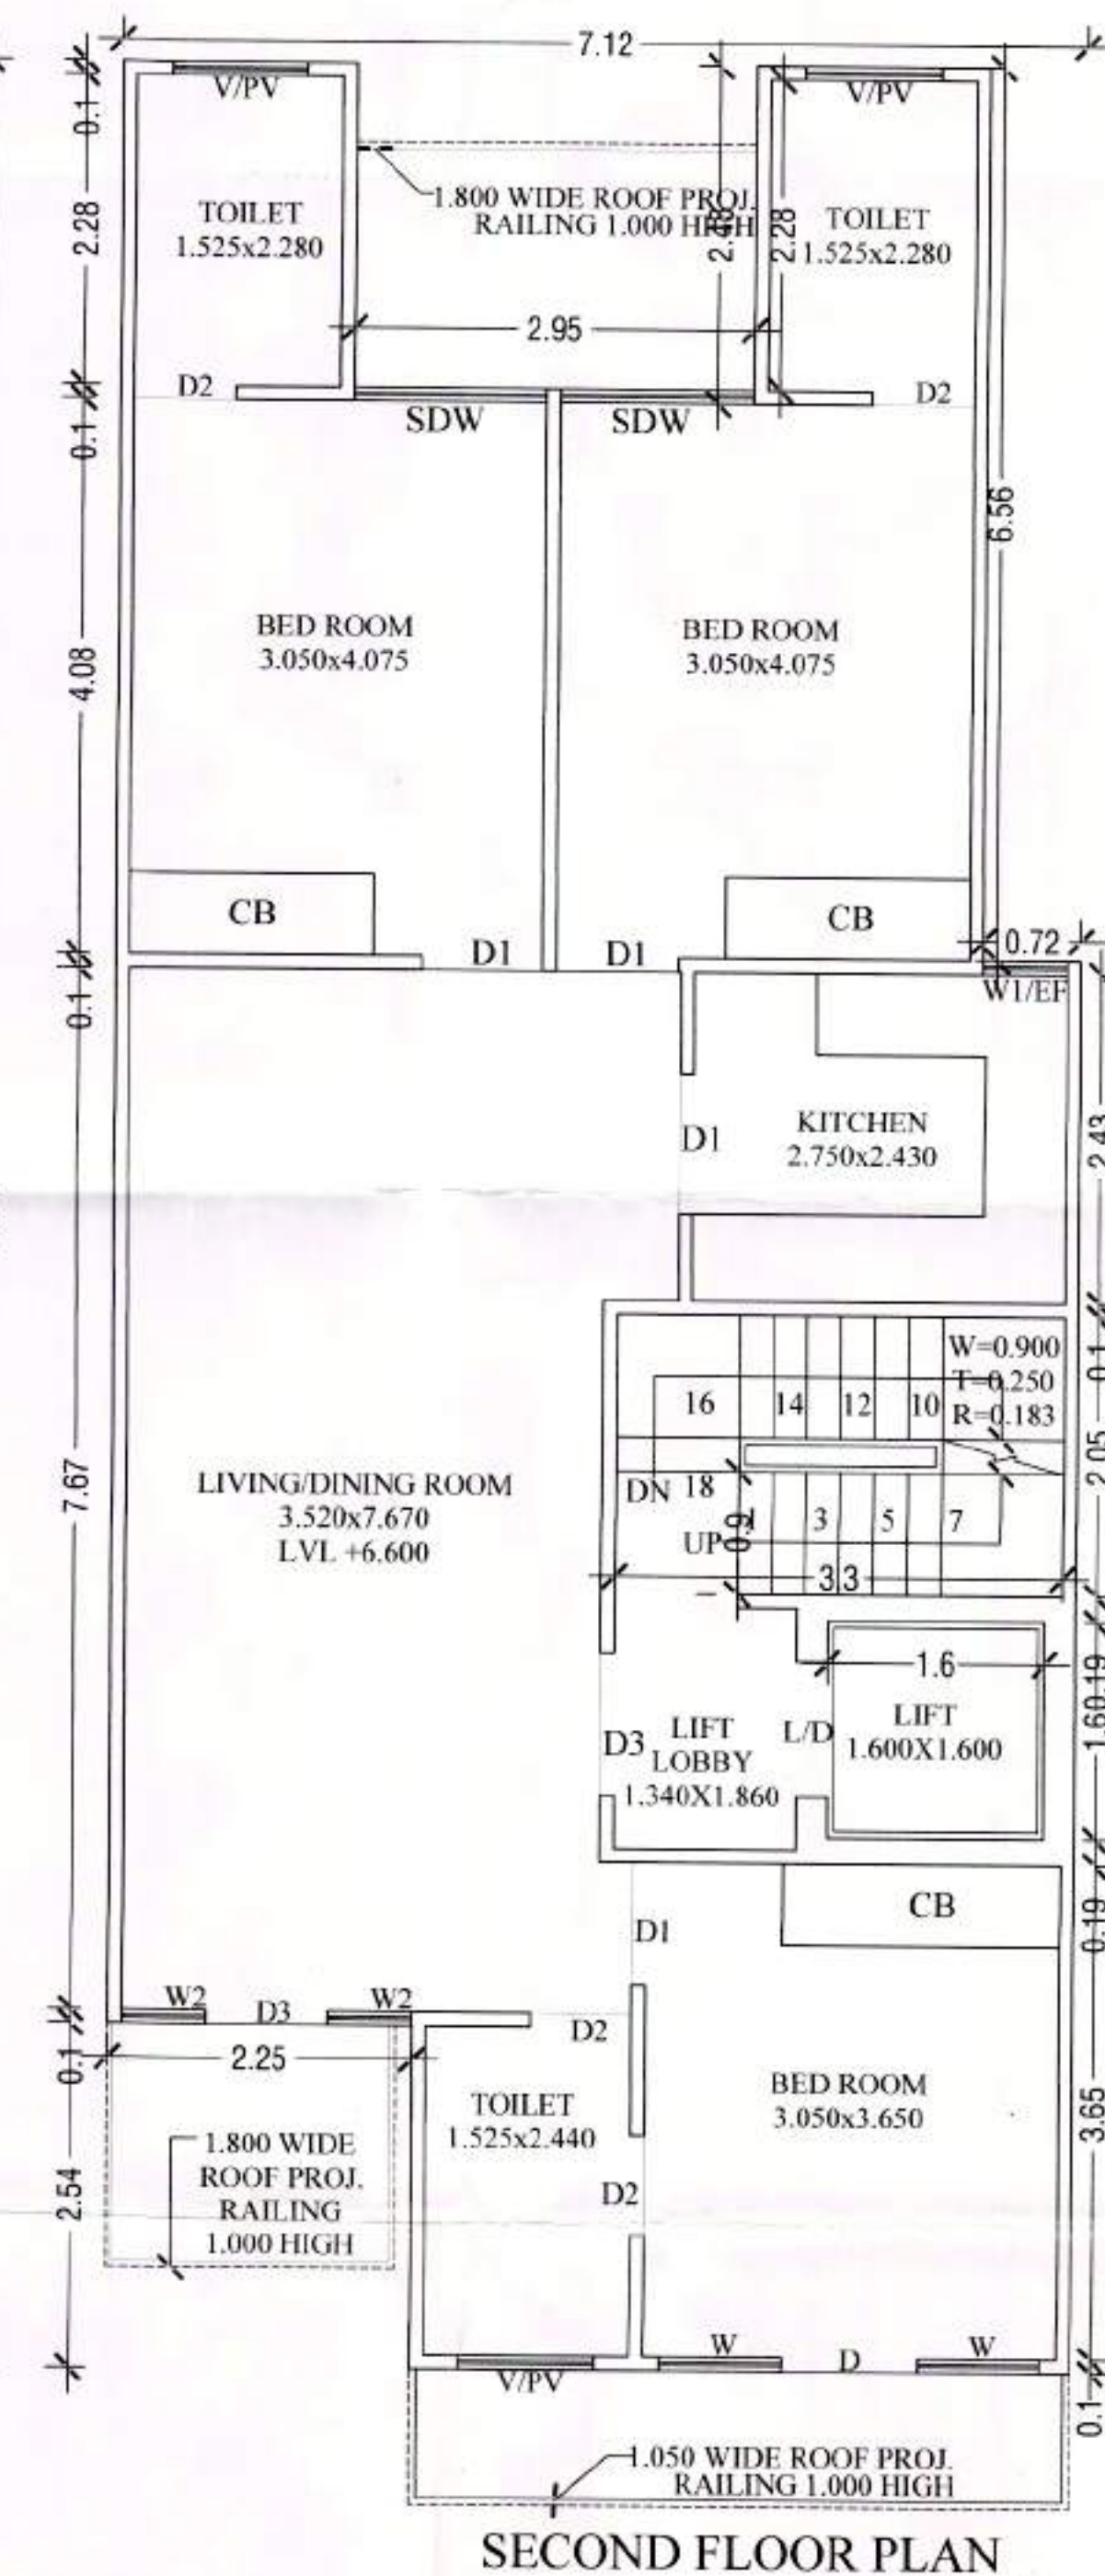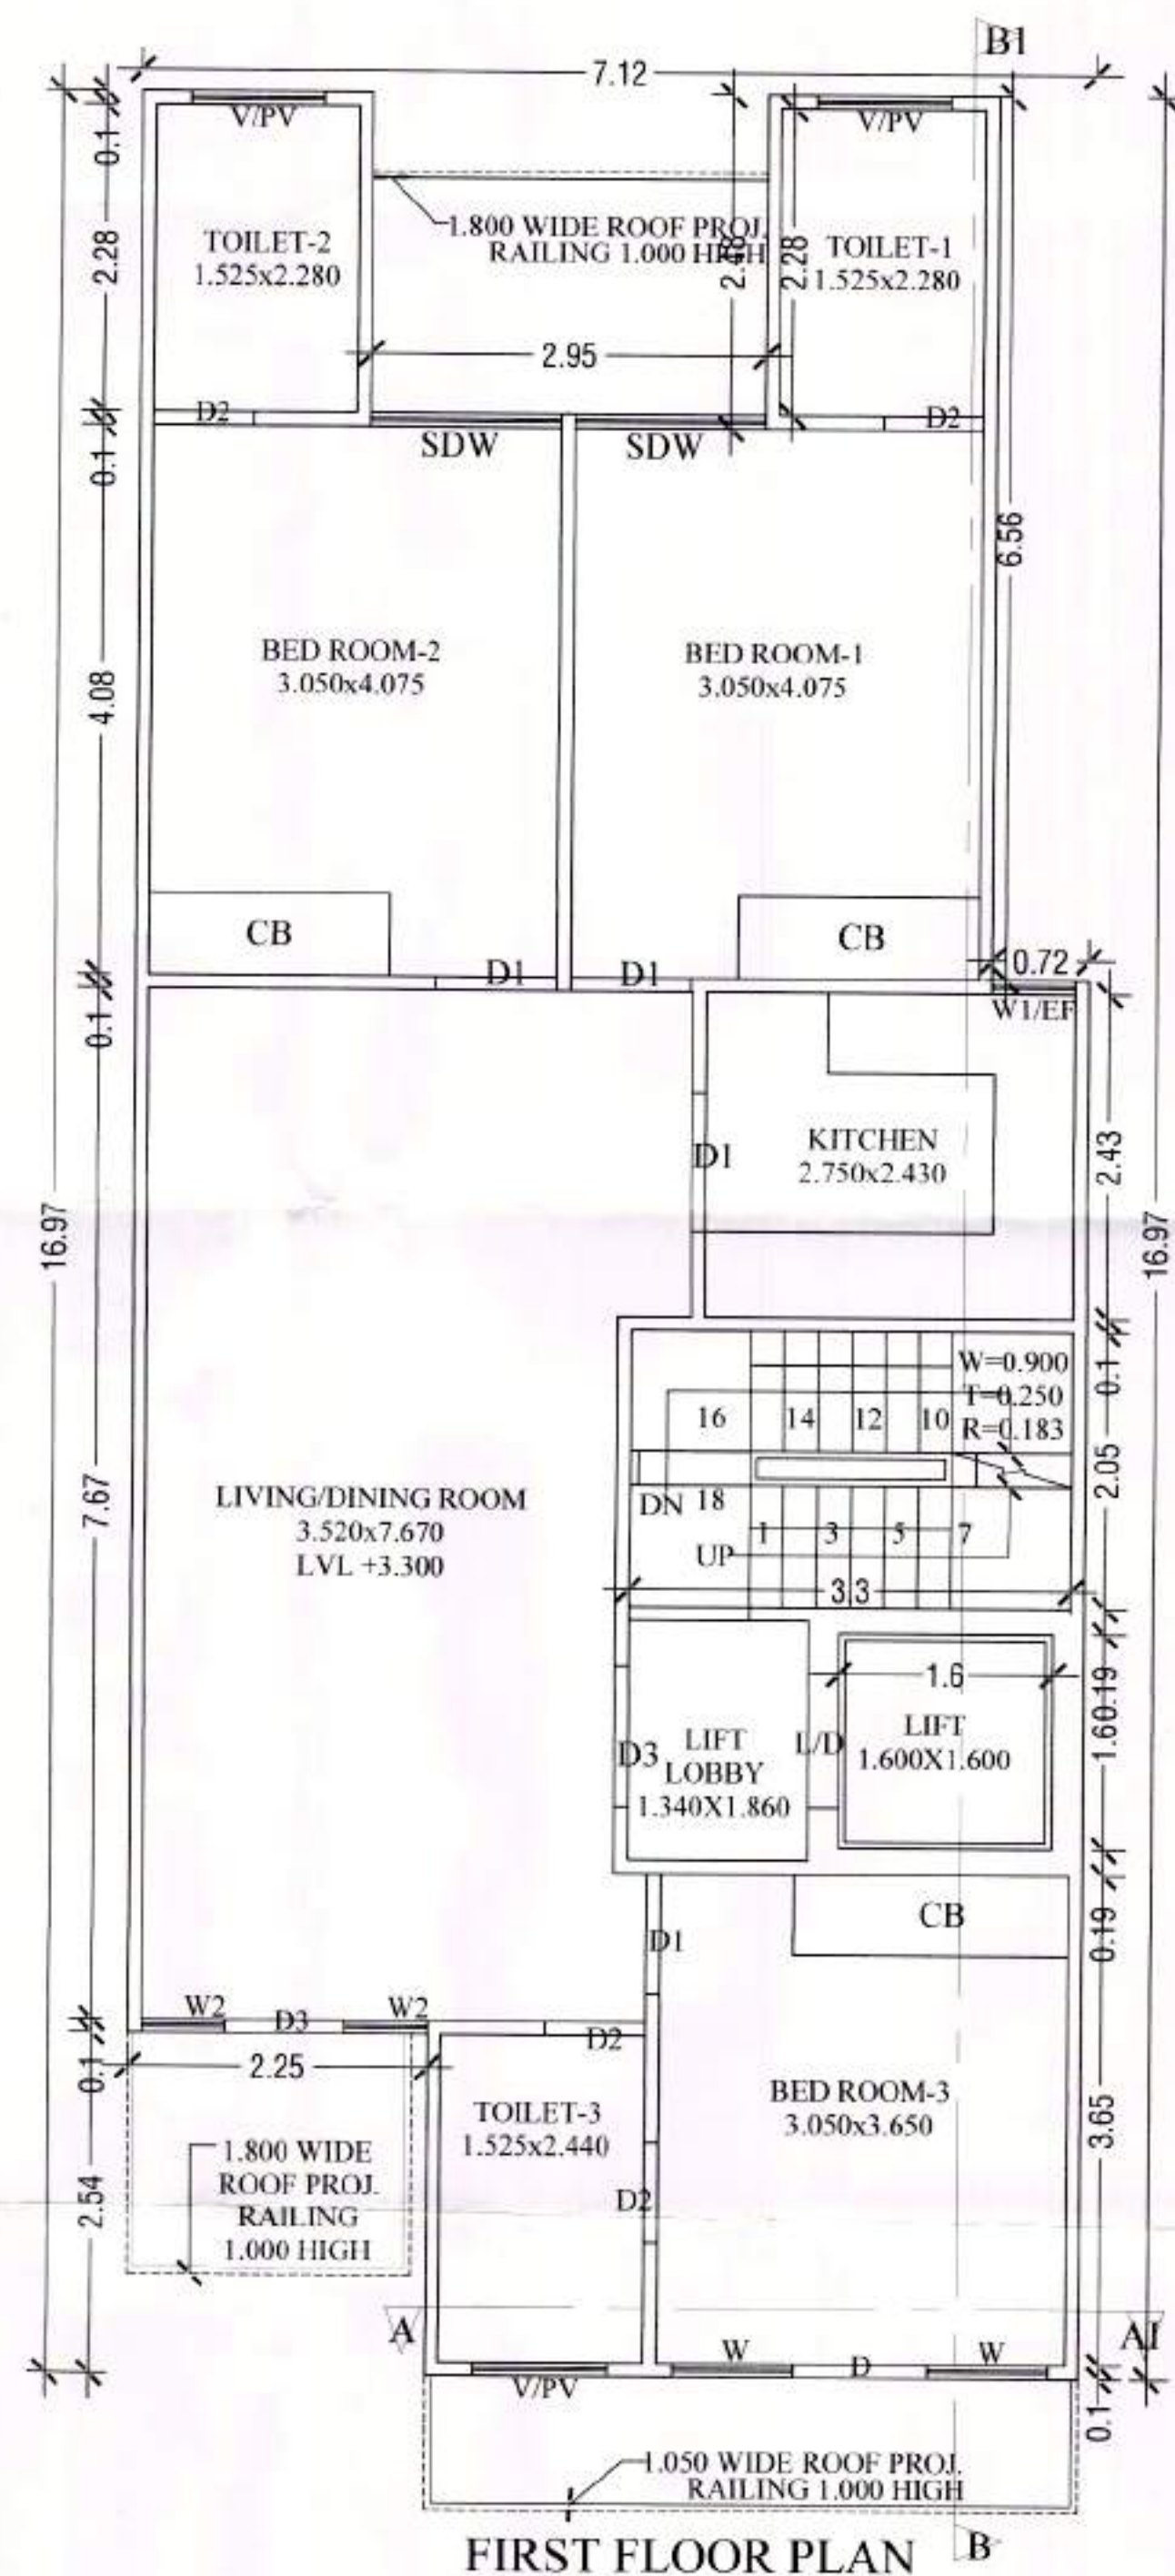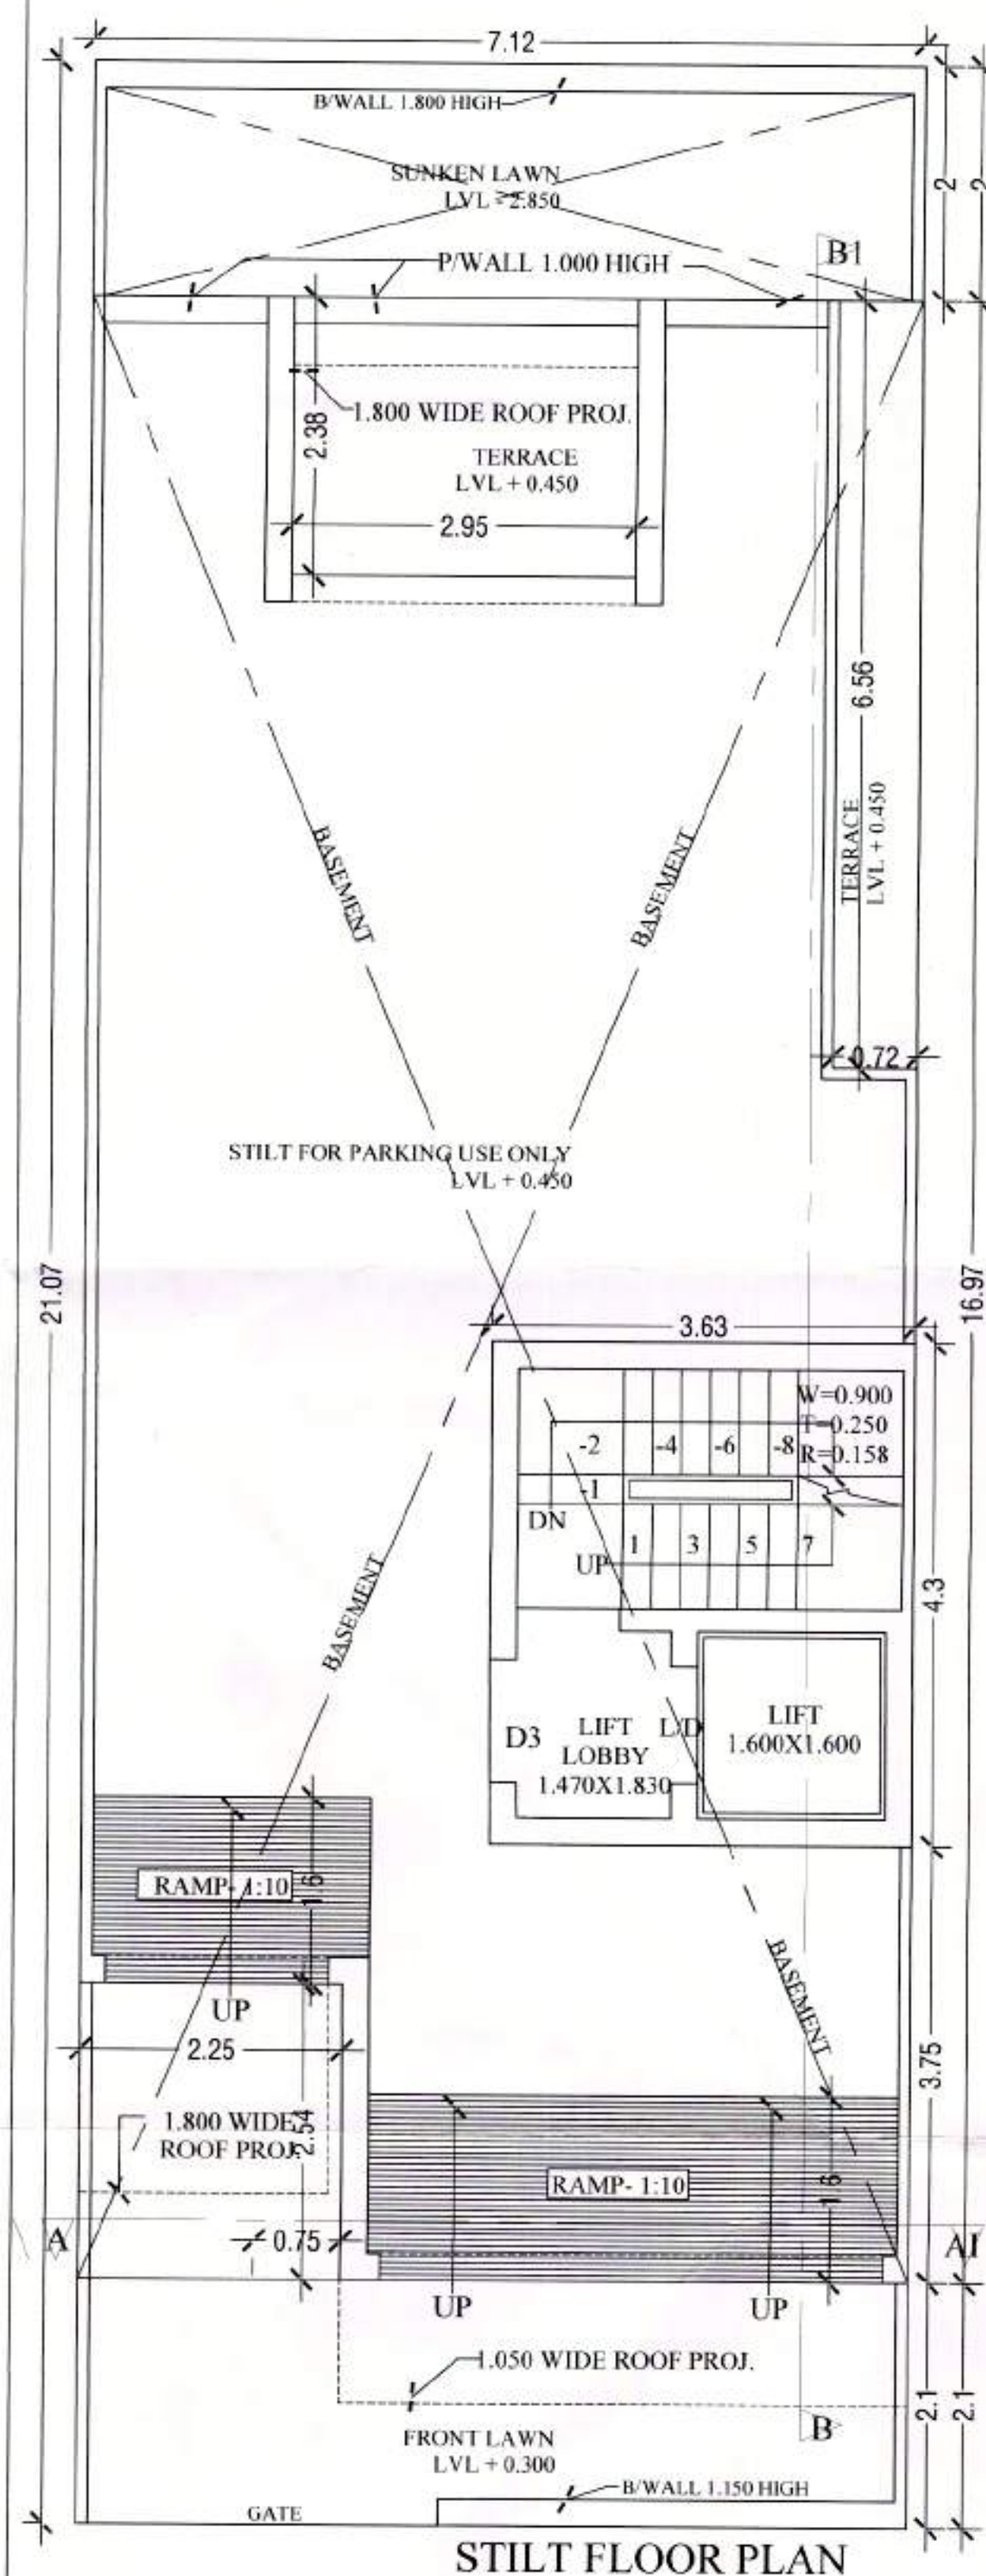

NOTE :- ALL WALL CONSTRUCTED 100 MM IN RCC

Building Plan Sanction and Plan will
be valid for two years only
To be read with Memo No. 026
Date 28-05-2024

Rishi Raj
RISHIRAJ
Supervisor
HSVP Reg. No. 21/2023
H. No. 1875-P, Sector-62, Gurugram
Mob. No. 8901531481

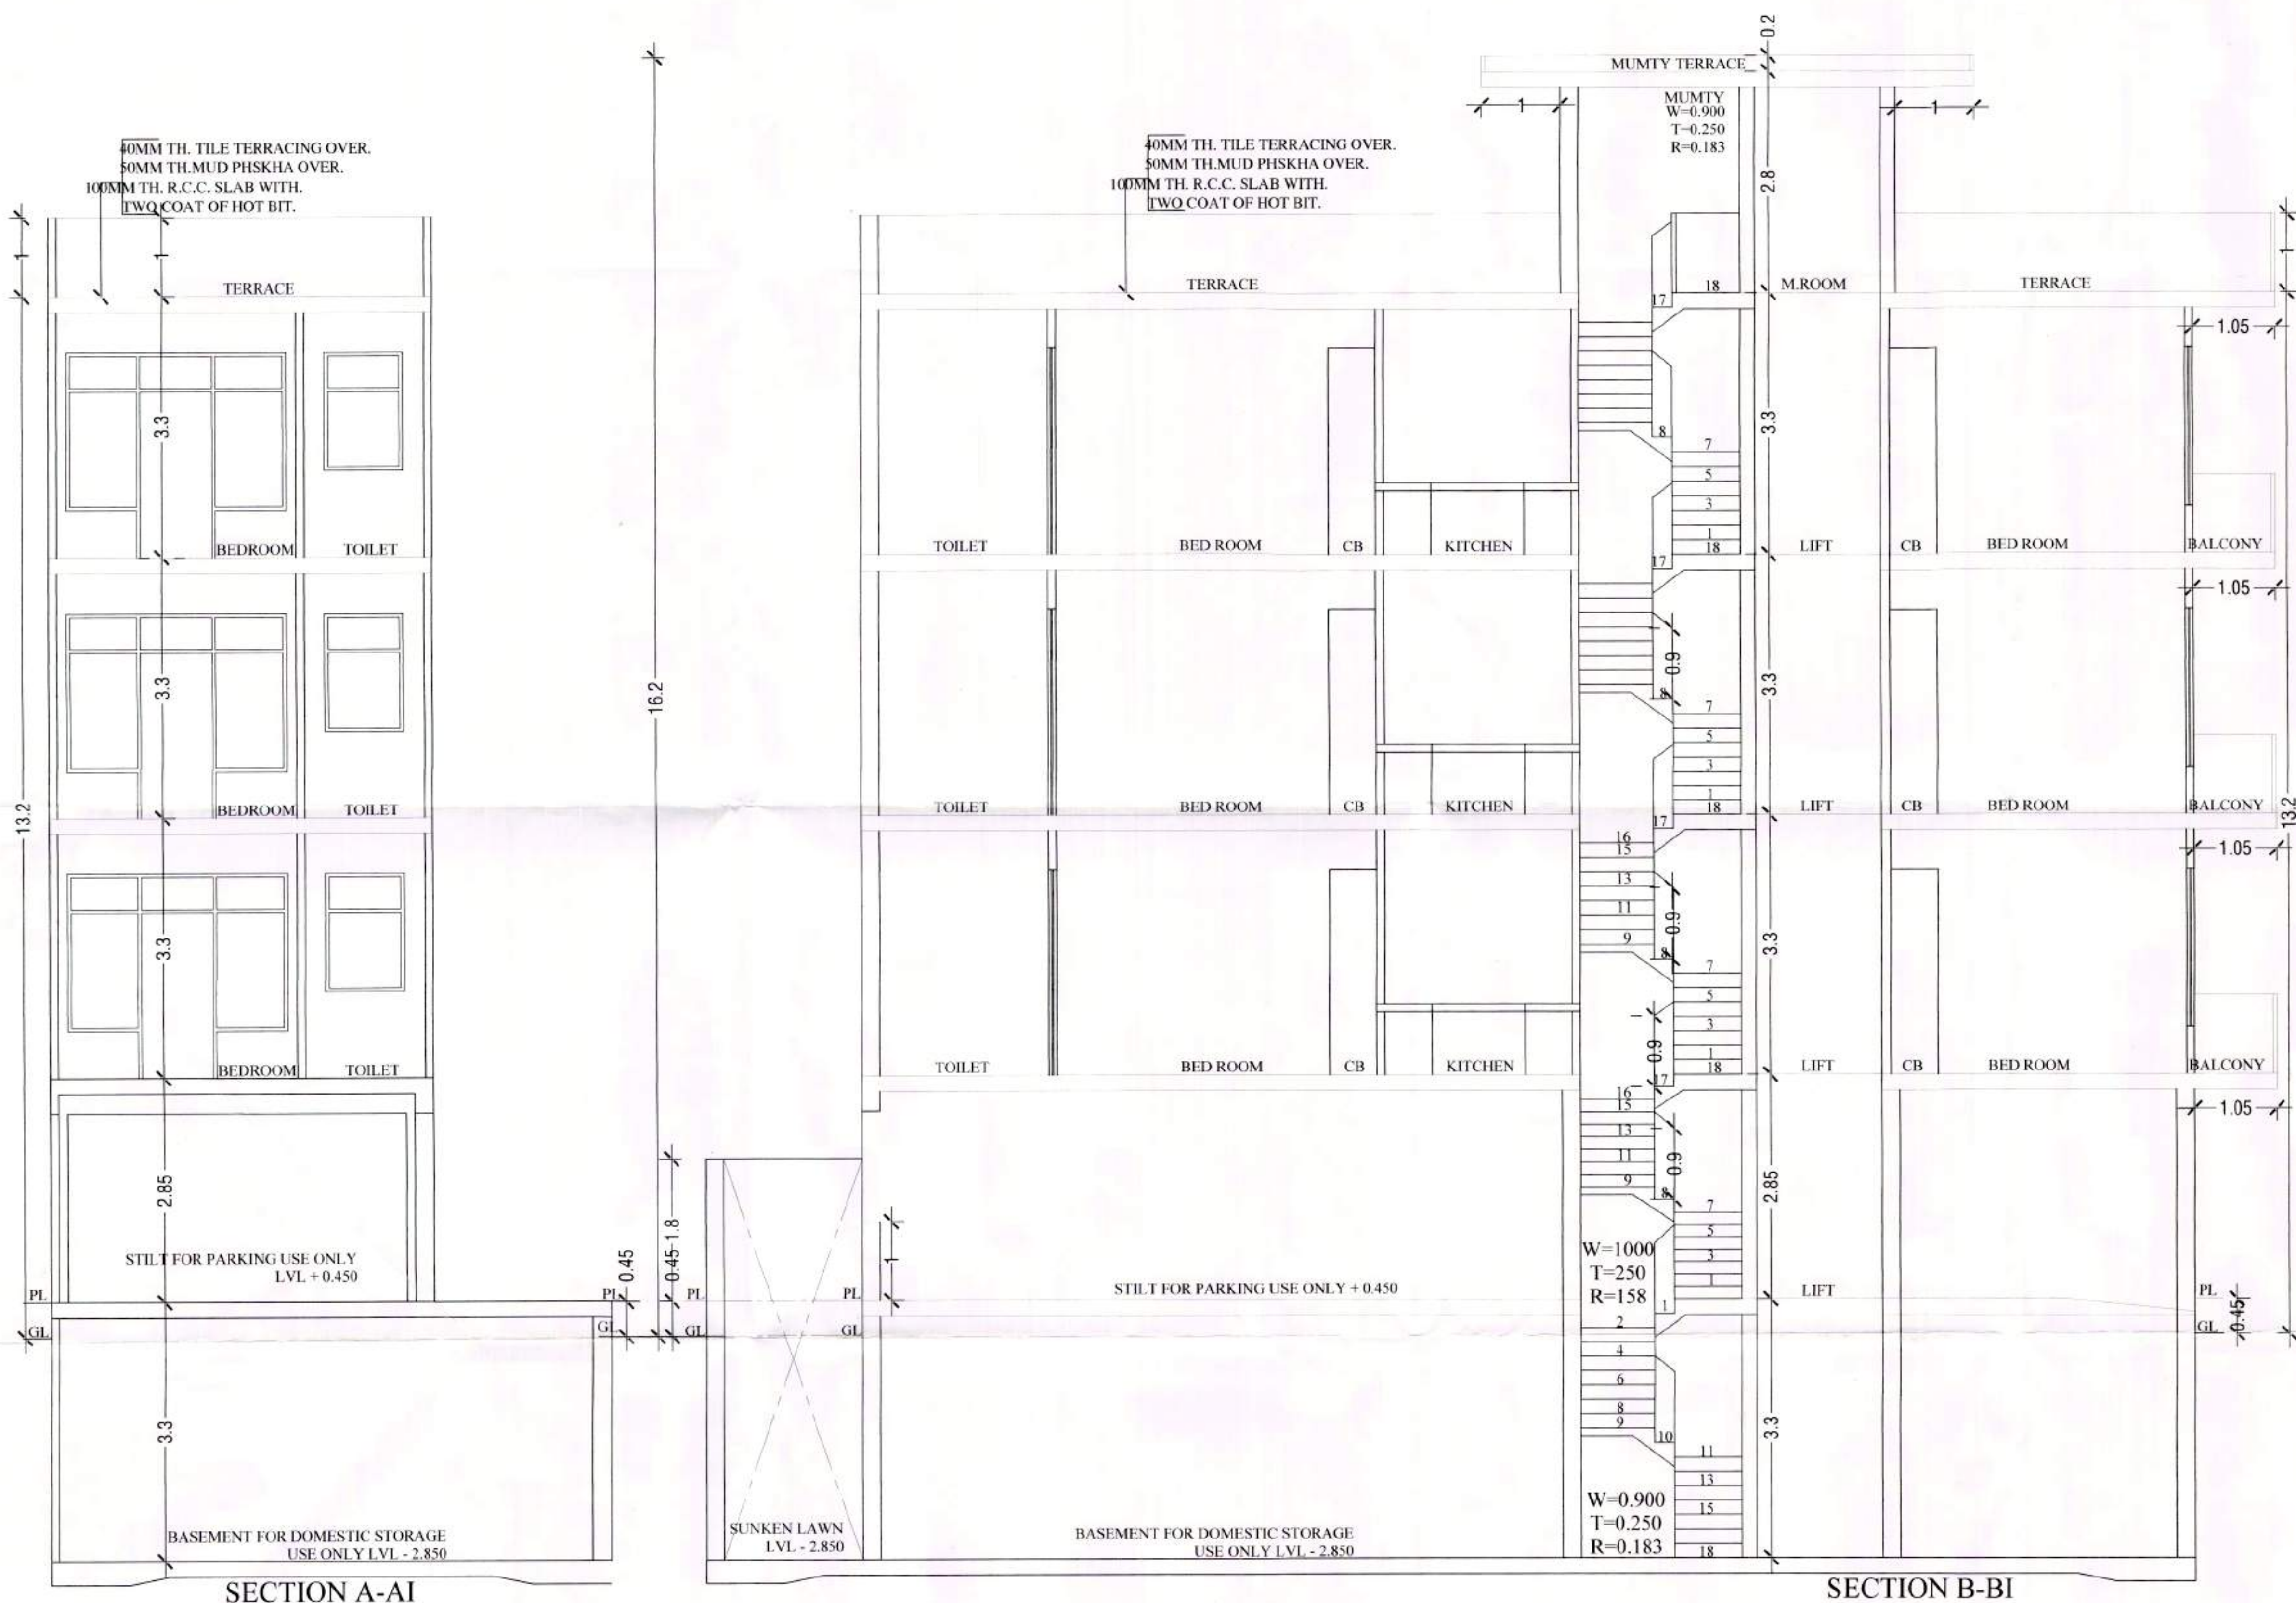

PROJECT:-
PROP. BUILDING PLAN FOR THE HOUSE AT
PLOT NO-26,DDJAY, BLOCK-A, SEC - 59, GURUGRAM
OWNER :- MS DEVELOPER BY COMMANDER REALTORS
PVT. LTD. C/O CORONA REALTORS PVT. LTD.

SCALE:- 1: 50 & 100

DRAWN BY:-SANDEEP ITKAN

OWNER SIGN.

ARCHITECT SIGN.



Rishi Raj
RISHIRAJ
Supervisor
HSVP Reg. No. 21/2023
H. No. 1875-P, Sector-62, Gurugram
Mob. No. 8901531481

A-26

3