




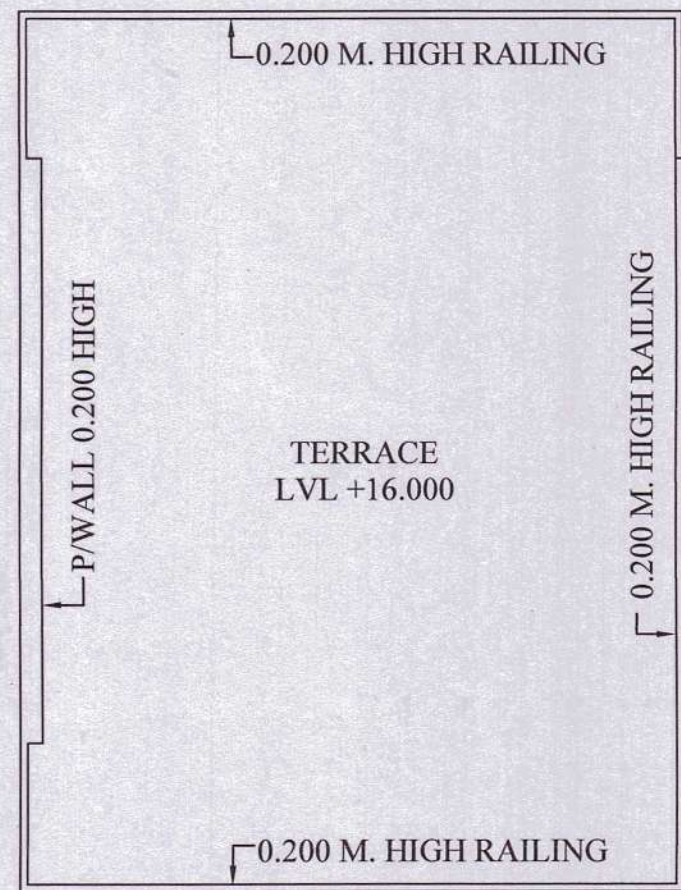


MUMTY TERRACE FLOOR PLAN

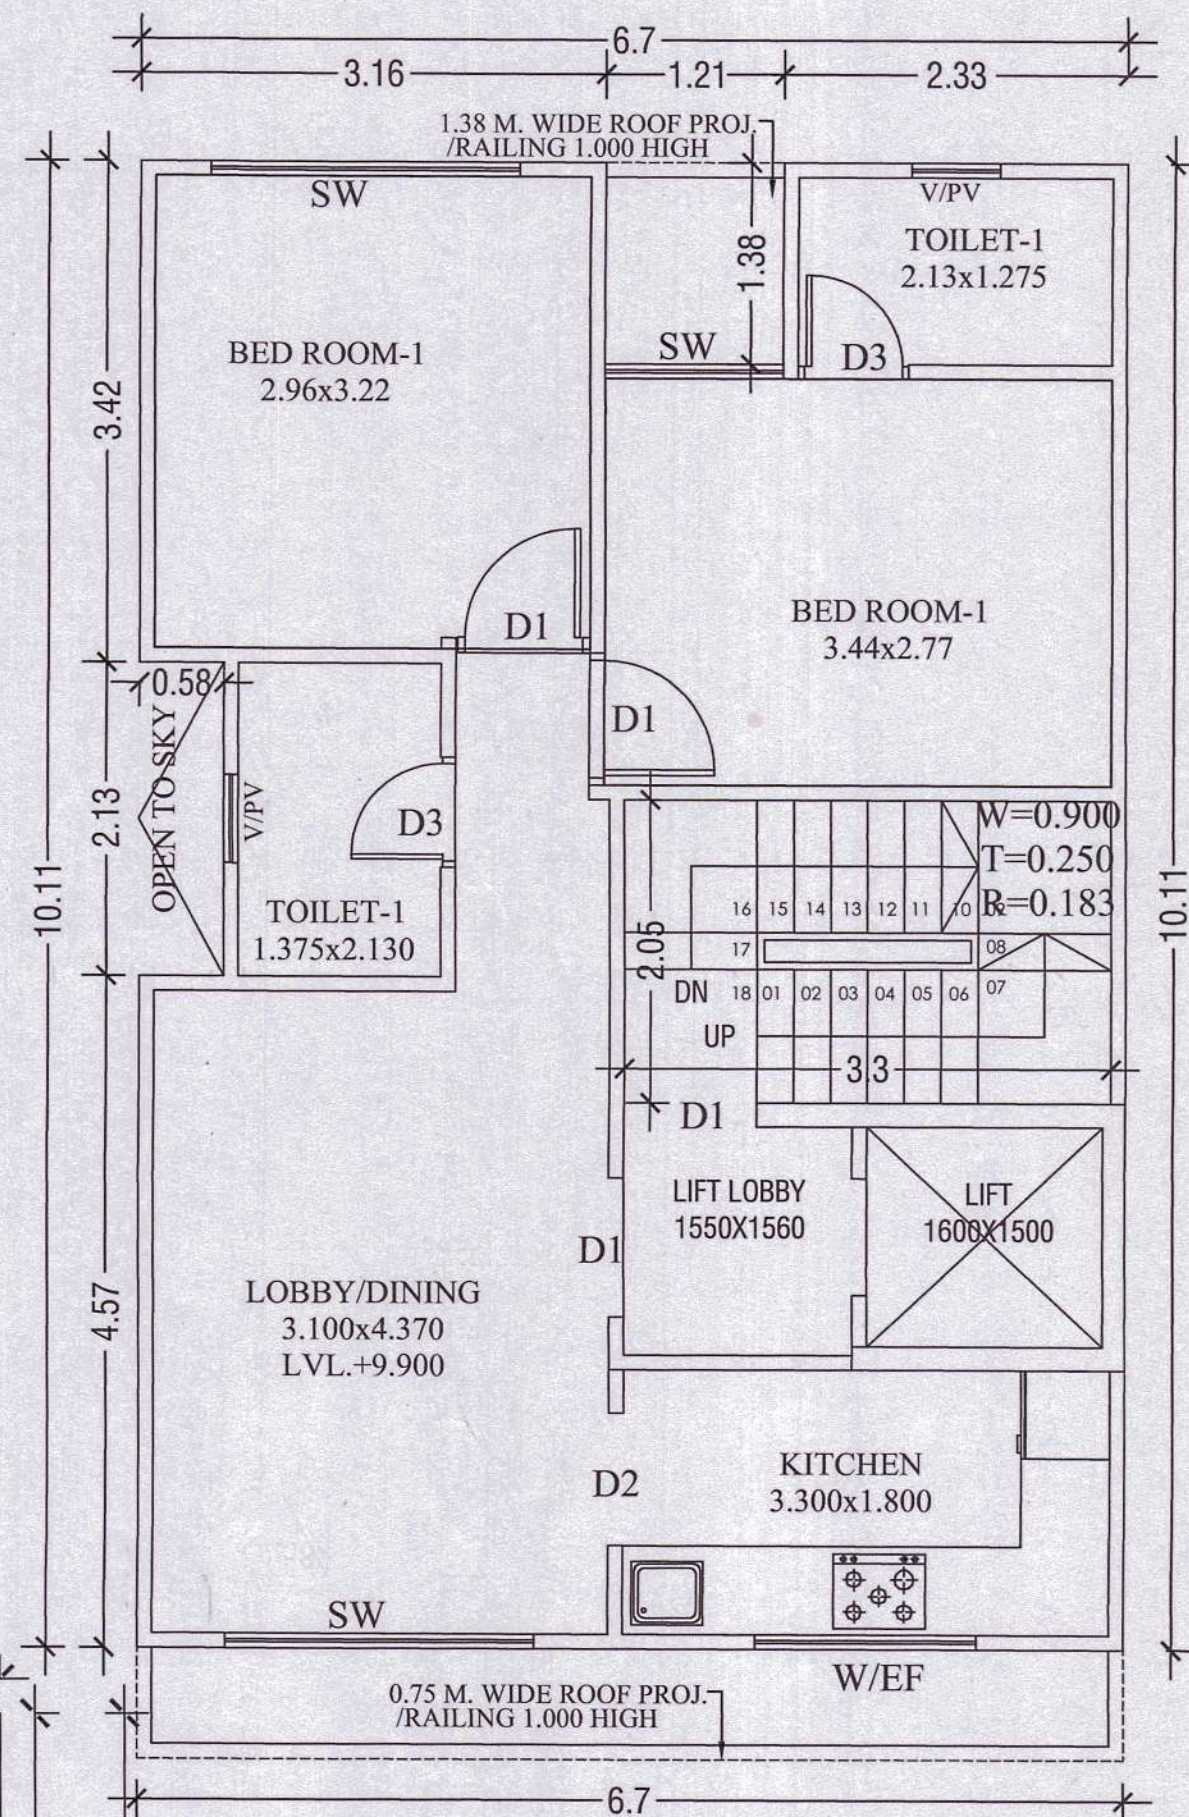


THIRD FLOOR PLAN

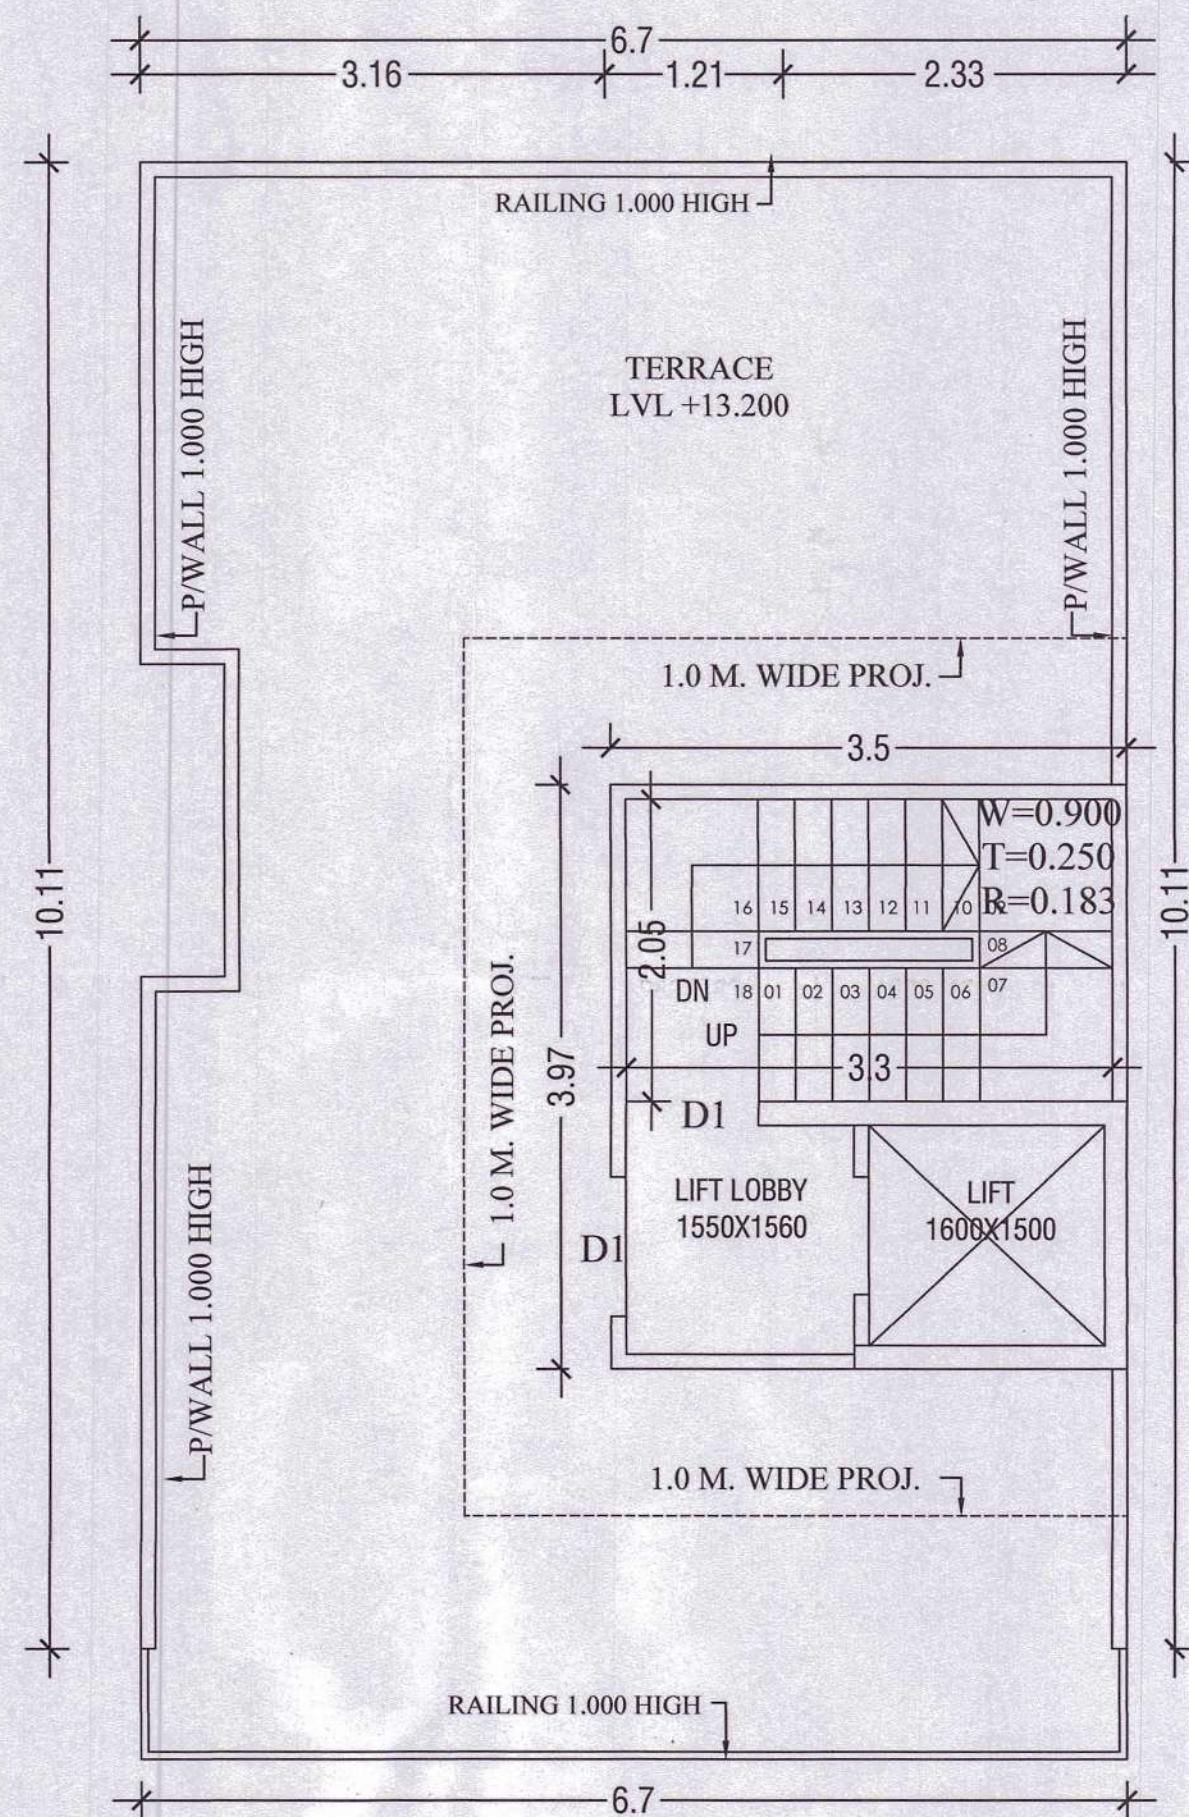

TERRACE FLOOR PLAN

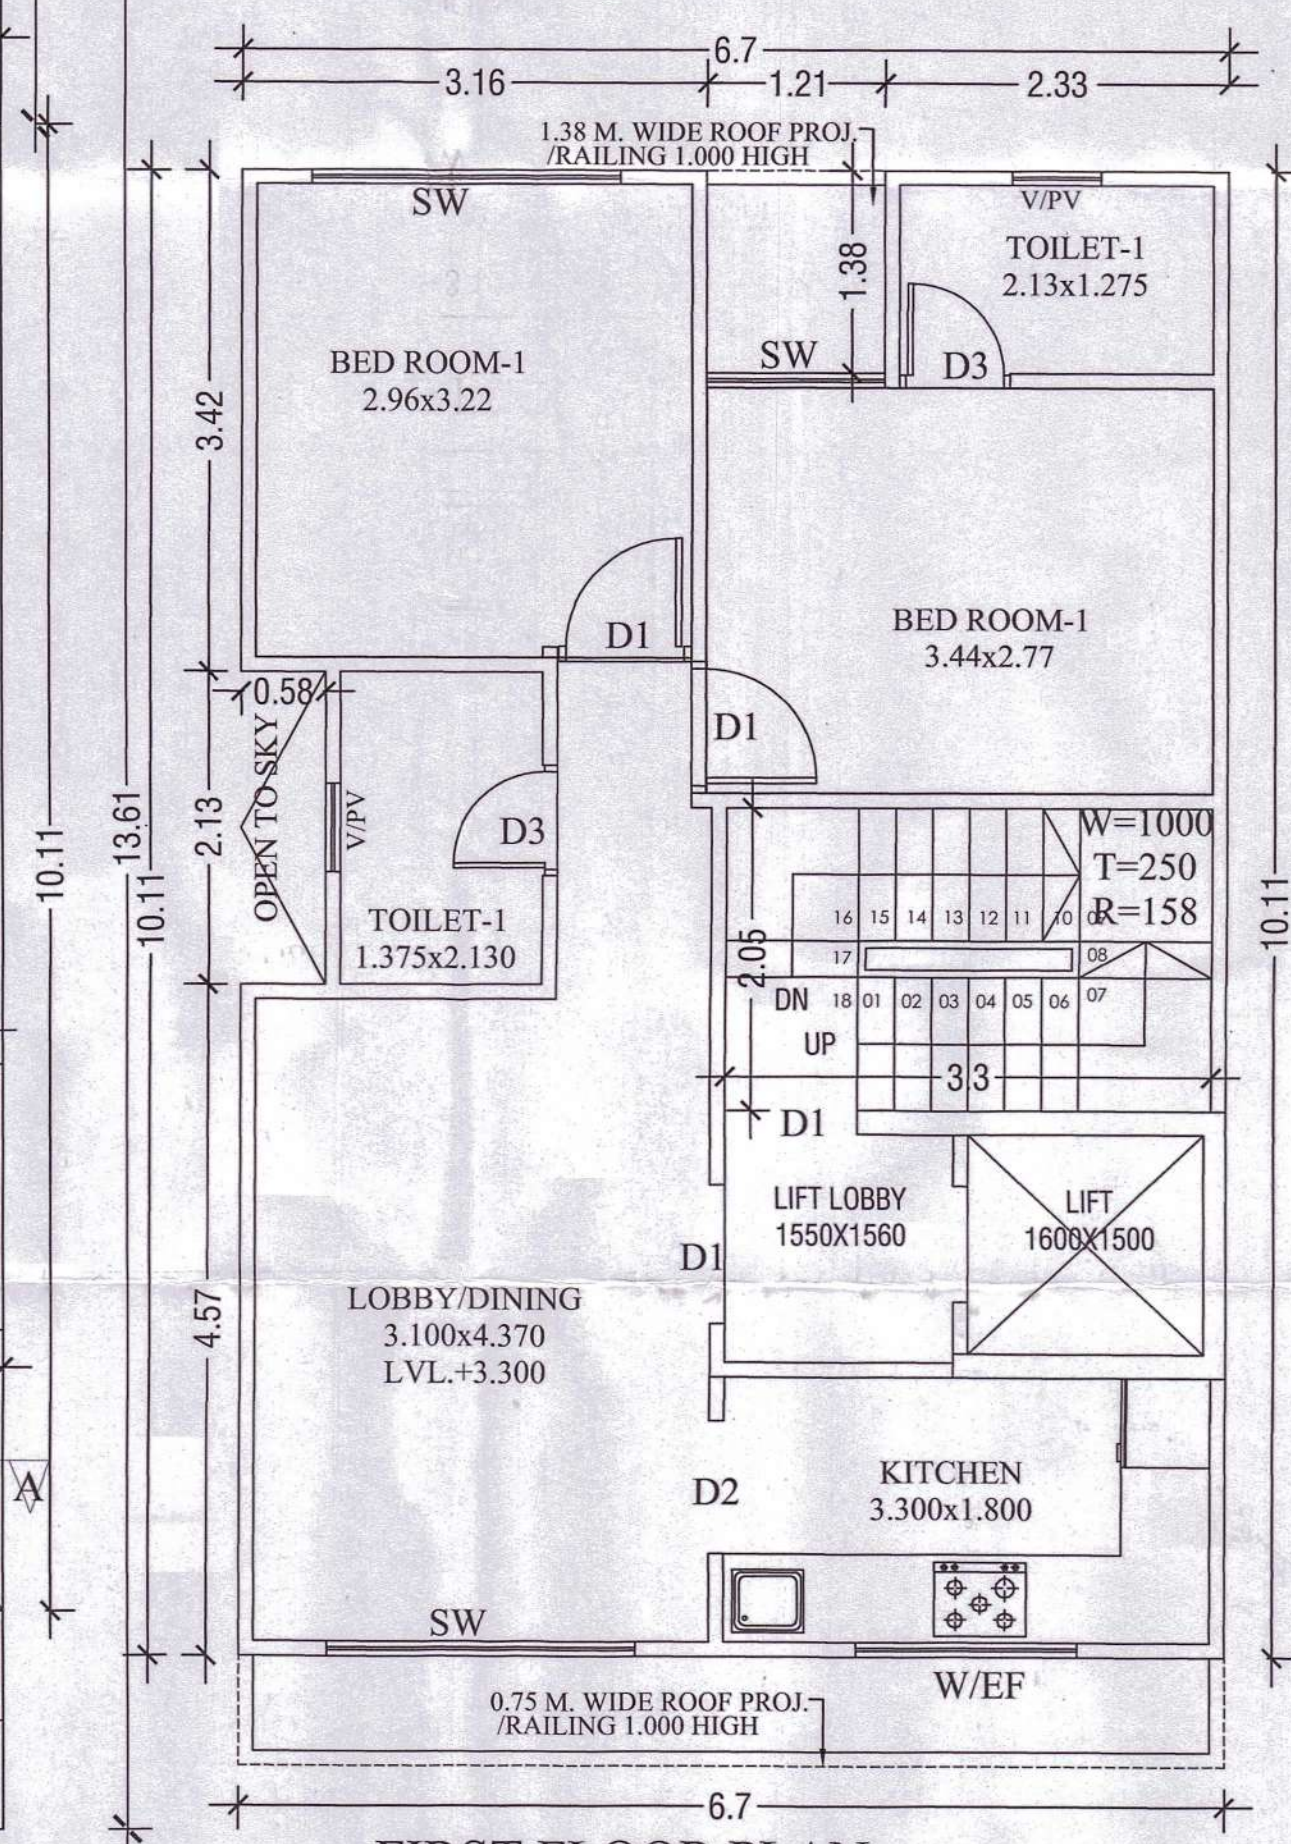


FIRST FLOOR PLAN

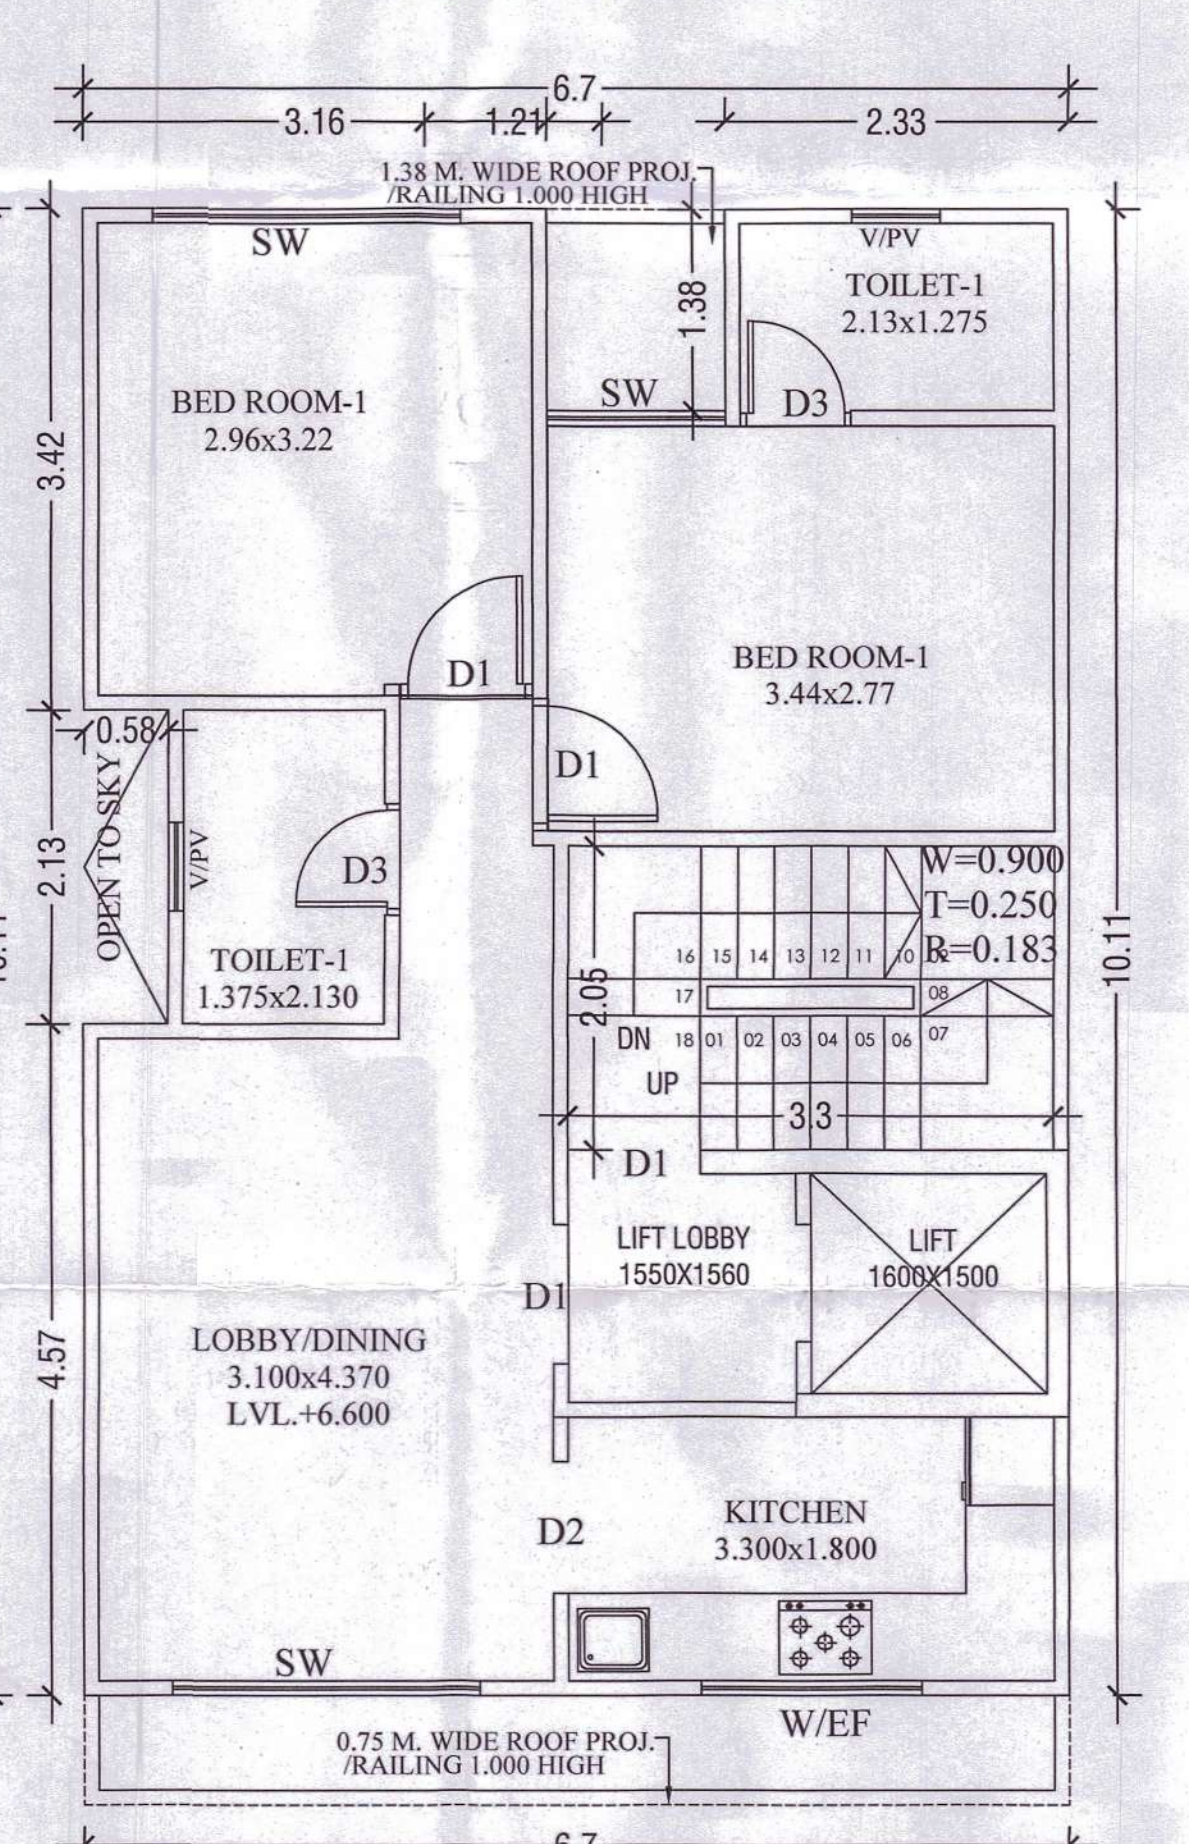

SECOND FLOOR PLAN




STILT FLOOR PLAN

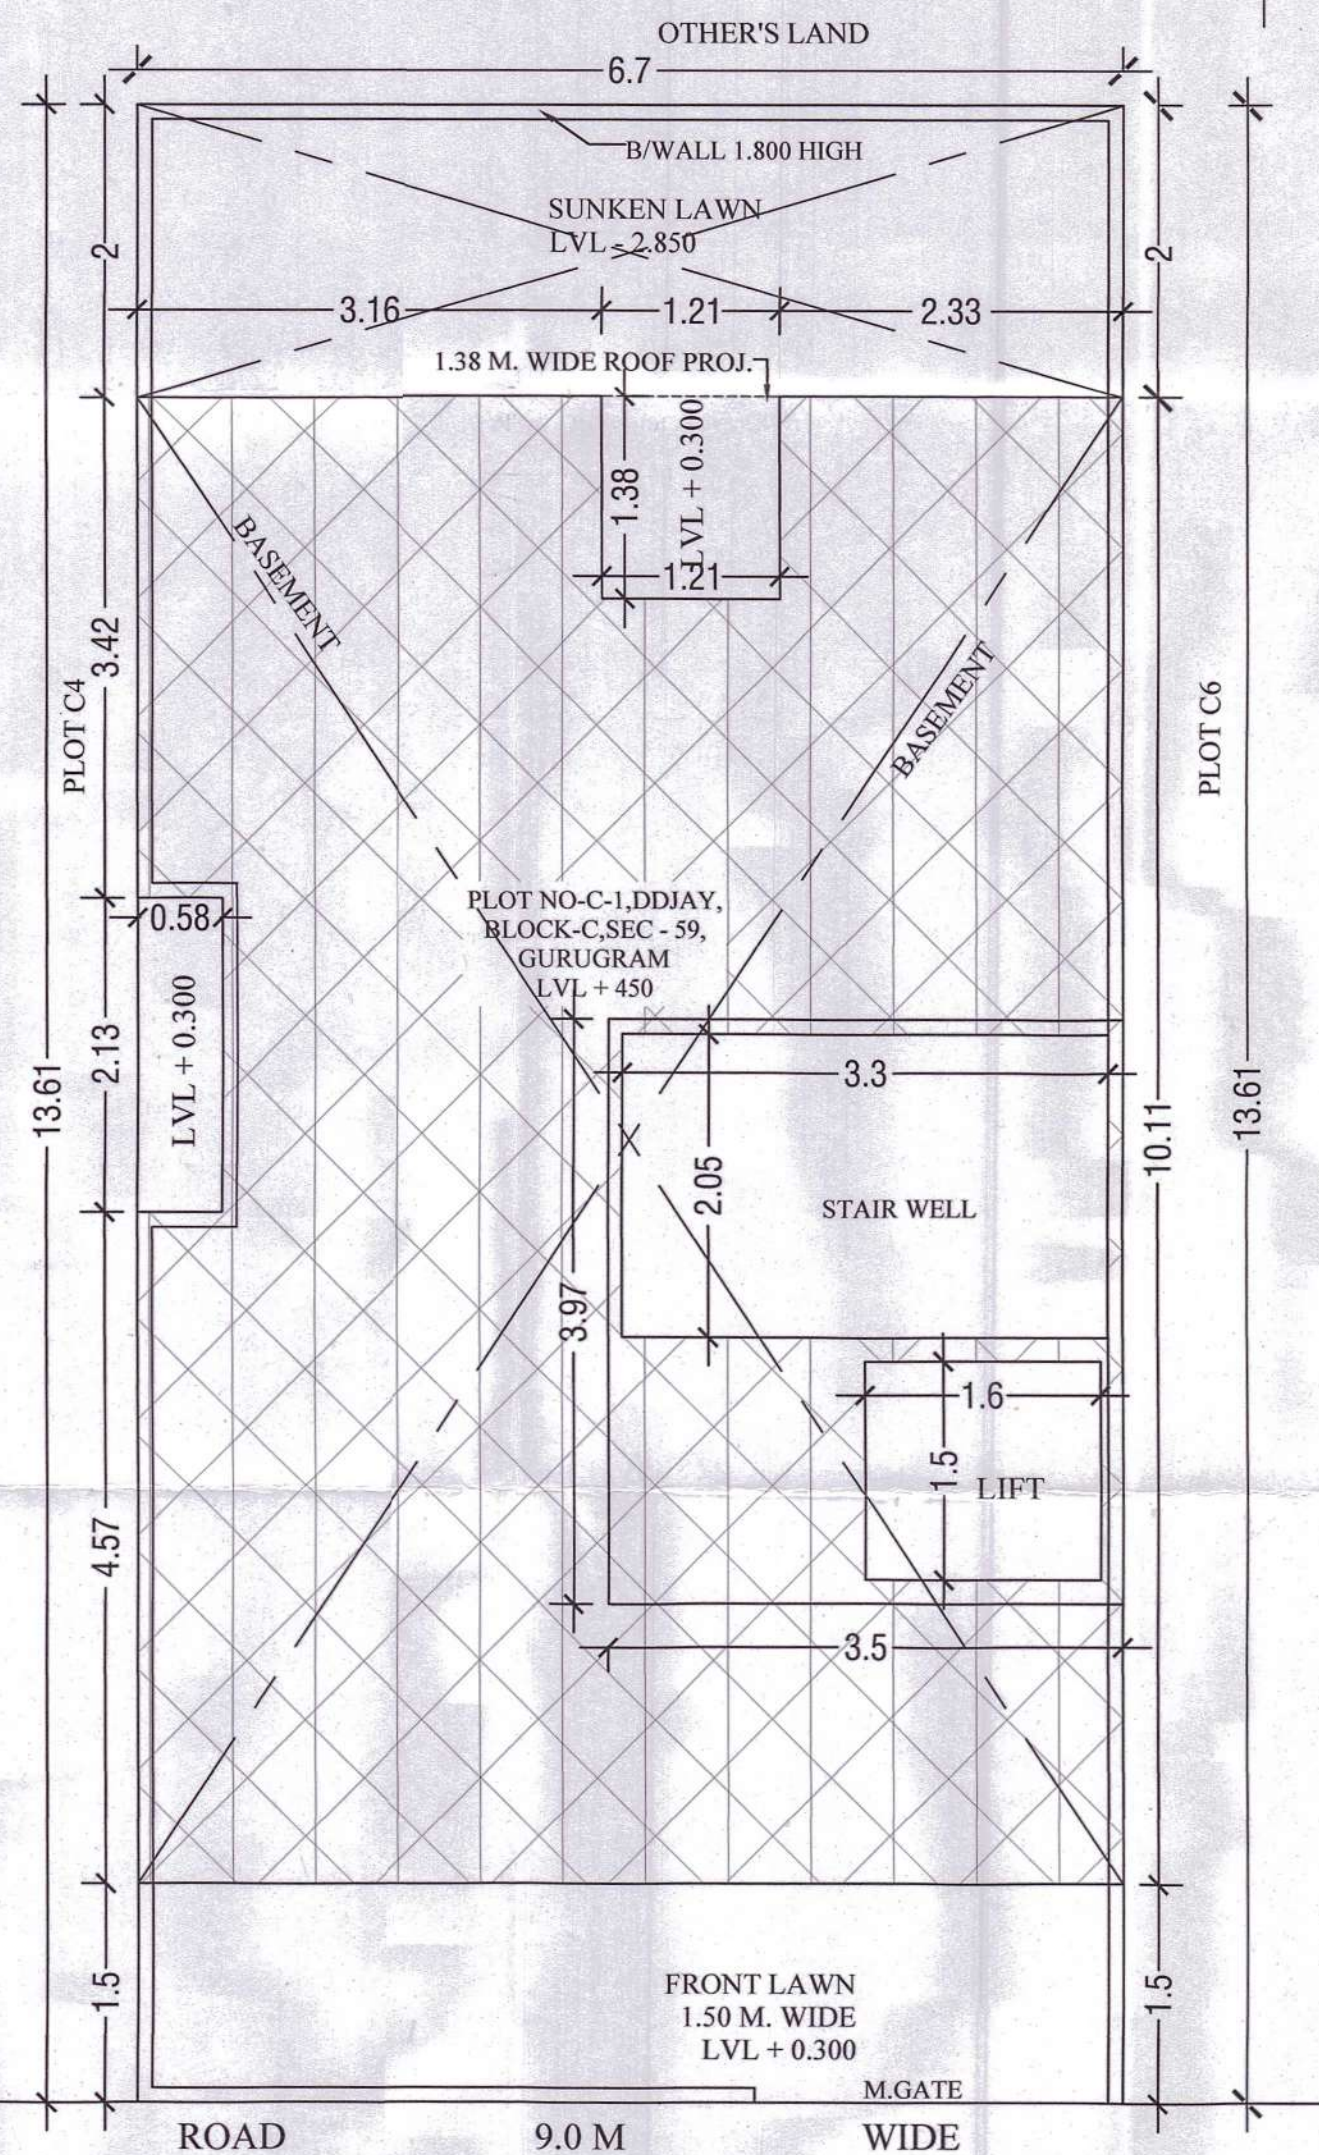

SITE PLAN
NOTE :- GATE & B/WALL AS/STD DESIGN

Building Plan Sanction and Plan will
be valid for two years only
To be read with Memo No. 249
Date: 27-05-2024

Rishi Raj
Supervisor
HSVP Reg. No. 21/2023
H. No. 1875-P, Sector-52, Gurugram
Mob. No. 8901531491

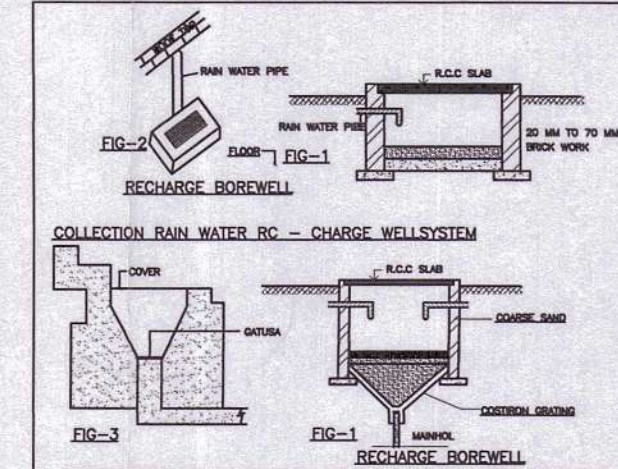

DETAIL OF JOINERY:-
D=1000x2600
D1=900x2100
D2=750x2100
D3=1050x2100
SDW=1425x2600
W=900x2000
W1/EF=620x1700
V/PV=1000x1500

NOTE:-
THE RESPONSIBILITY OF THE STRUCTURE DRG, STRUCTURAL
STABILITY OF THE BUILDING BLOCK AGAINST THE EARTH QUACK
SHALL BE SOLLELY OF OWNER/ENGINEER.

AREA CHART:-

AREA CHART:-

TOTAL AREA OF PLOT = 6.70x13.61 = 91.187 SQMT.
PERM.COVD. AREA ON G.F. AT 91.187@ 75% = 68.390 SQMT.
PERM.COVD. AREA ON F.F. AT 91.187@ 75% = 68.390 SQMT.
PERM. F.A.R AT 91.187@ 264% = 240.733 SQMT.
PERM. OLD F.A.R AT 91.187@ 145% = 132.221 SQMT.
PROP.COVD. AREA ON STILT IN FAR=3.50X3.97= 13.895 SQMT.
PROP.COVD. AREA ON STILT IN WITHOUT FAR = 6.70 X 10.11
-(0.58 X 2.13 + 1.21 X 1.38 + STILT IN FAR)
= 67.737 - (1.235 + 1.669+13.895) = 67.737 - 16.799=50.938 SQ.M.

TOTAL PROP.COVD. AREA ON STILT FLOOR PLAN =
= 50.938+13.895=64.833 SQ.M.

PROP.COVD. AREA ON FIRST FLOOR PLAN = SAME AS TOTAL
PROP.COVD.AREA ON STILT FLOOR-(LIFT WELL+STAIR WELL)
= 64.833 = (3.30X2.05+1.60X1.50) = 64.833 - (6.765 + 2.40)
=64.833-9.165=55.668 SQ.M.

PROP.COVD. AREA ON SECOND FLOOR PLAN=
SAME AS FIRST FLOOR= 55.668 SQMT.

PROP.COVD. AREA ON THIRD FLOOR = SAME AS SECOND
FLOOR PLAN AREA = 55.668 SQMT

PROP.COVD. AREA ON MUMTY FL. = 3.50X3.97= 13.895 SQMT.

PROP.COVD. AREA ON BASEMENT FL. PLAN =
= 6.70 X 10.11=67.737 SQ.M.

TOTAL STAIR WELL AREA=(FIRST.FL.+SECOND.FL.+THIRD FL.)
TOTAL STAIR WELL AREA=(6.765+6.765+6.765=20.295 SQ.M.)

ACHIVED FAR = 13.895 + 55.668 + 55.668+55.668 = 180.899 SQMT.

TOTAL COVD. AREA = ACHIEVED FAR+TOTAL STAIRWELL
AREA + MUMTY FLOOR AREA + PROP.COVD. AREA ON STILT
IN WITHOUT FAR + BASEMENT FL. PLAN = 180.899 + 20.295
+13.895+64.833+67.737=348.299 SQ.M.

PROJECT:-

PROP. BUILDING PLAN FOR THE HOUSE AT
PLOT NO-C-5,DDJAY, BLOCK-C,SEC - 59, GURUGRAM
OWNER :- MS DEVELOPER BY COMMANDER REALTORS
PVT. LTD. C/O CORONA REALTORS PVT. LTD.

SCALE:- 1: 50 & 100


DRAWN BY:-SANDEEP ITKAN

OWNER SIGN.


ARCHITECT SIGN.




Rishi Raj
Supervisor
HSVP Reg. No. 21/2023
H. No. 1875-P, Sector-52, Gurugram
Mob. No. 8901531491

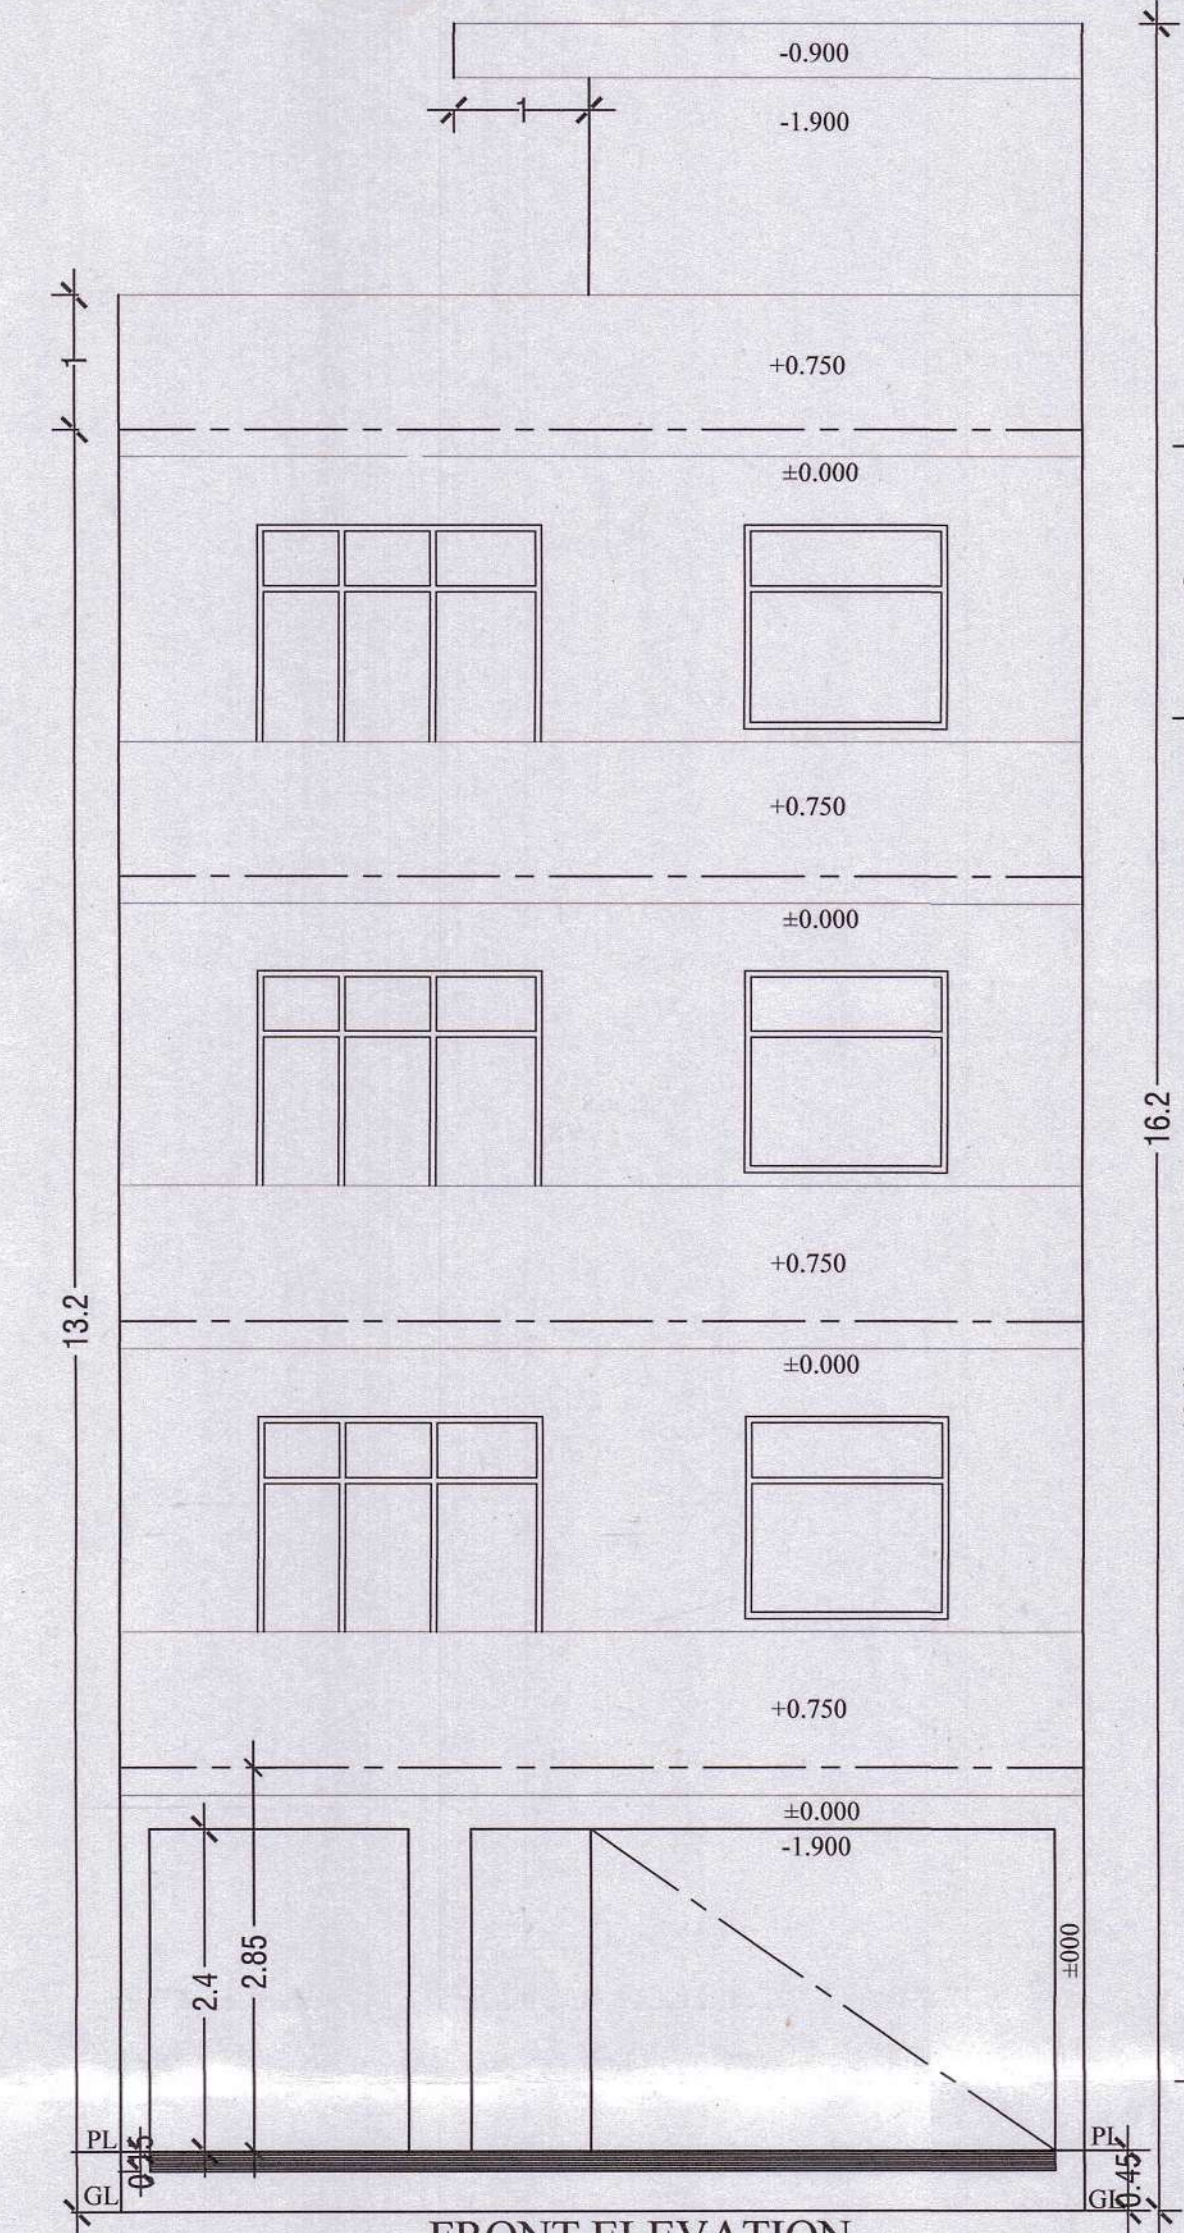


FRONT ELEVATION

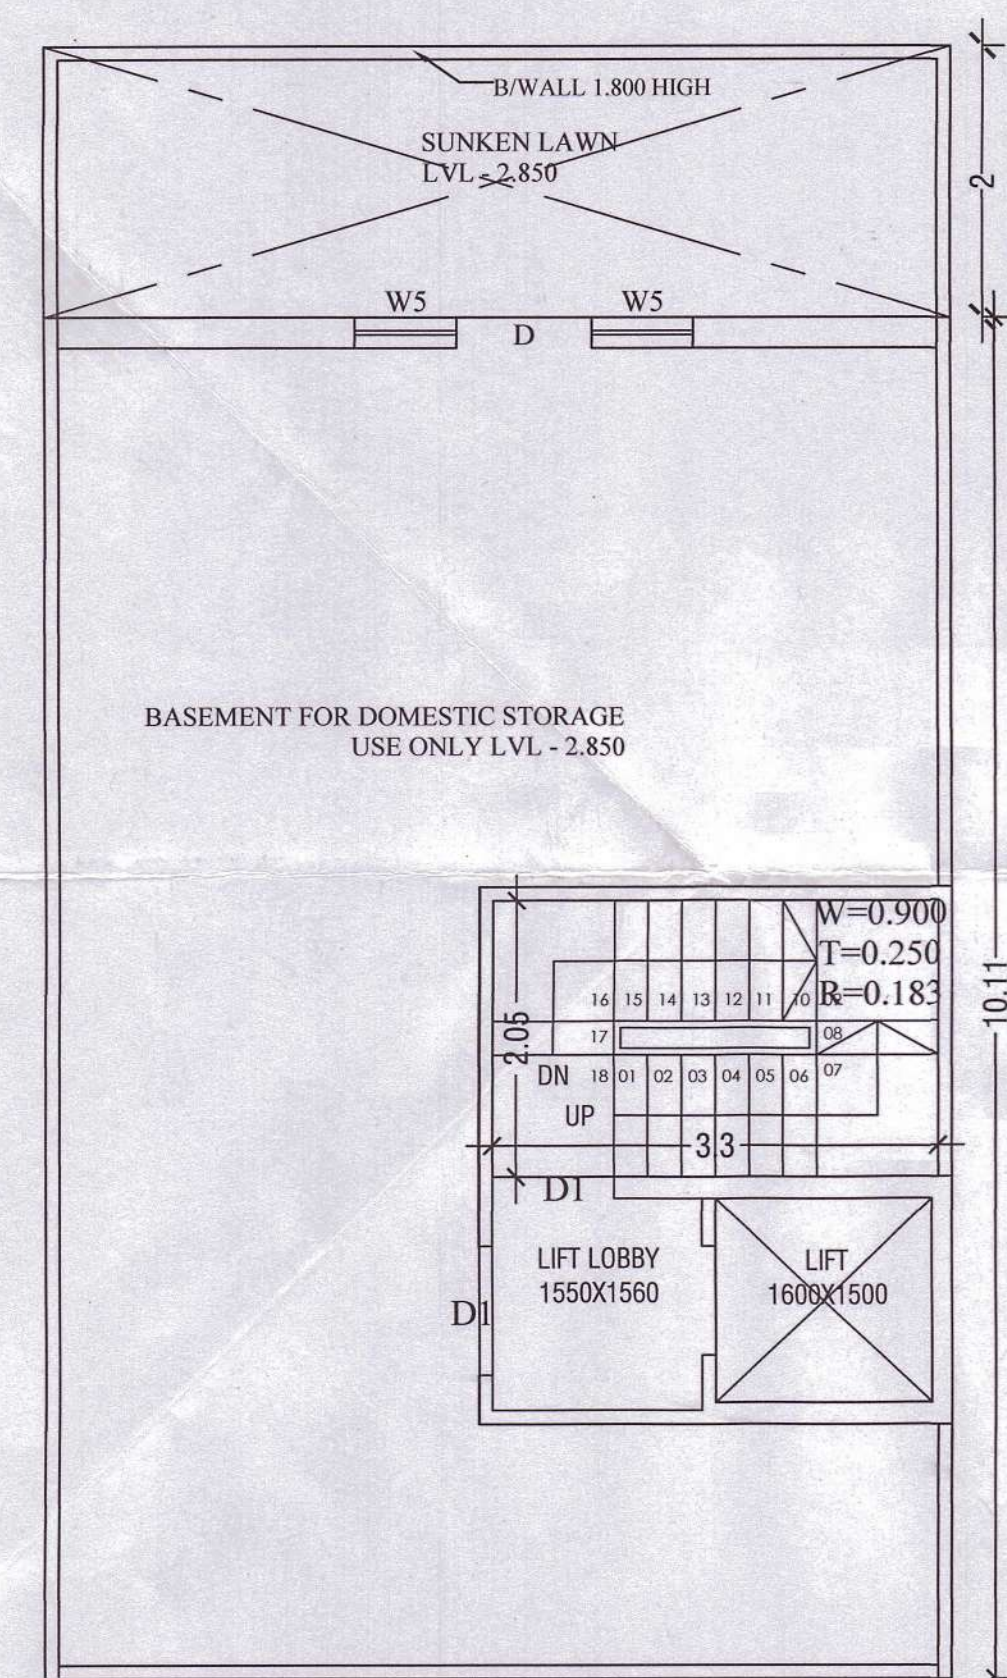


BASEMENT FLOOR PLAN

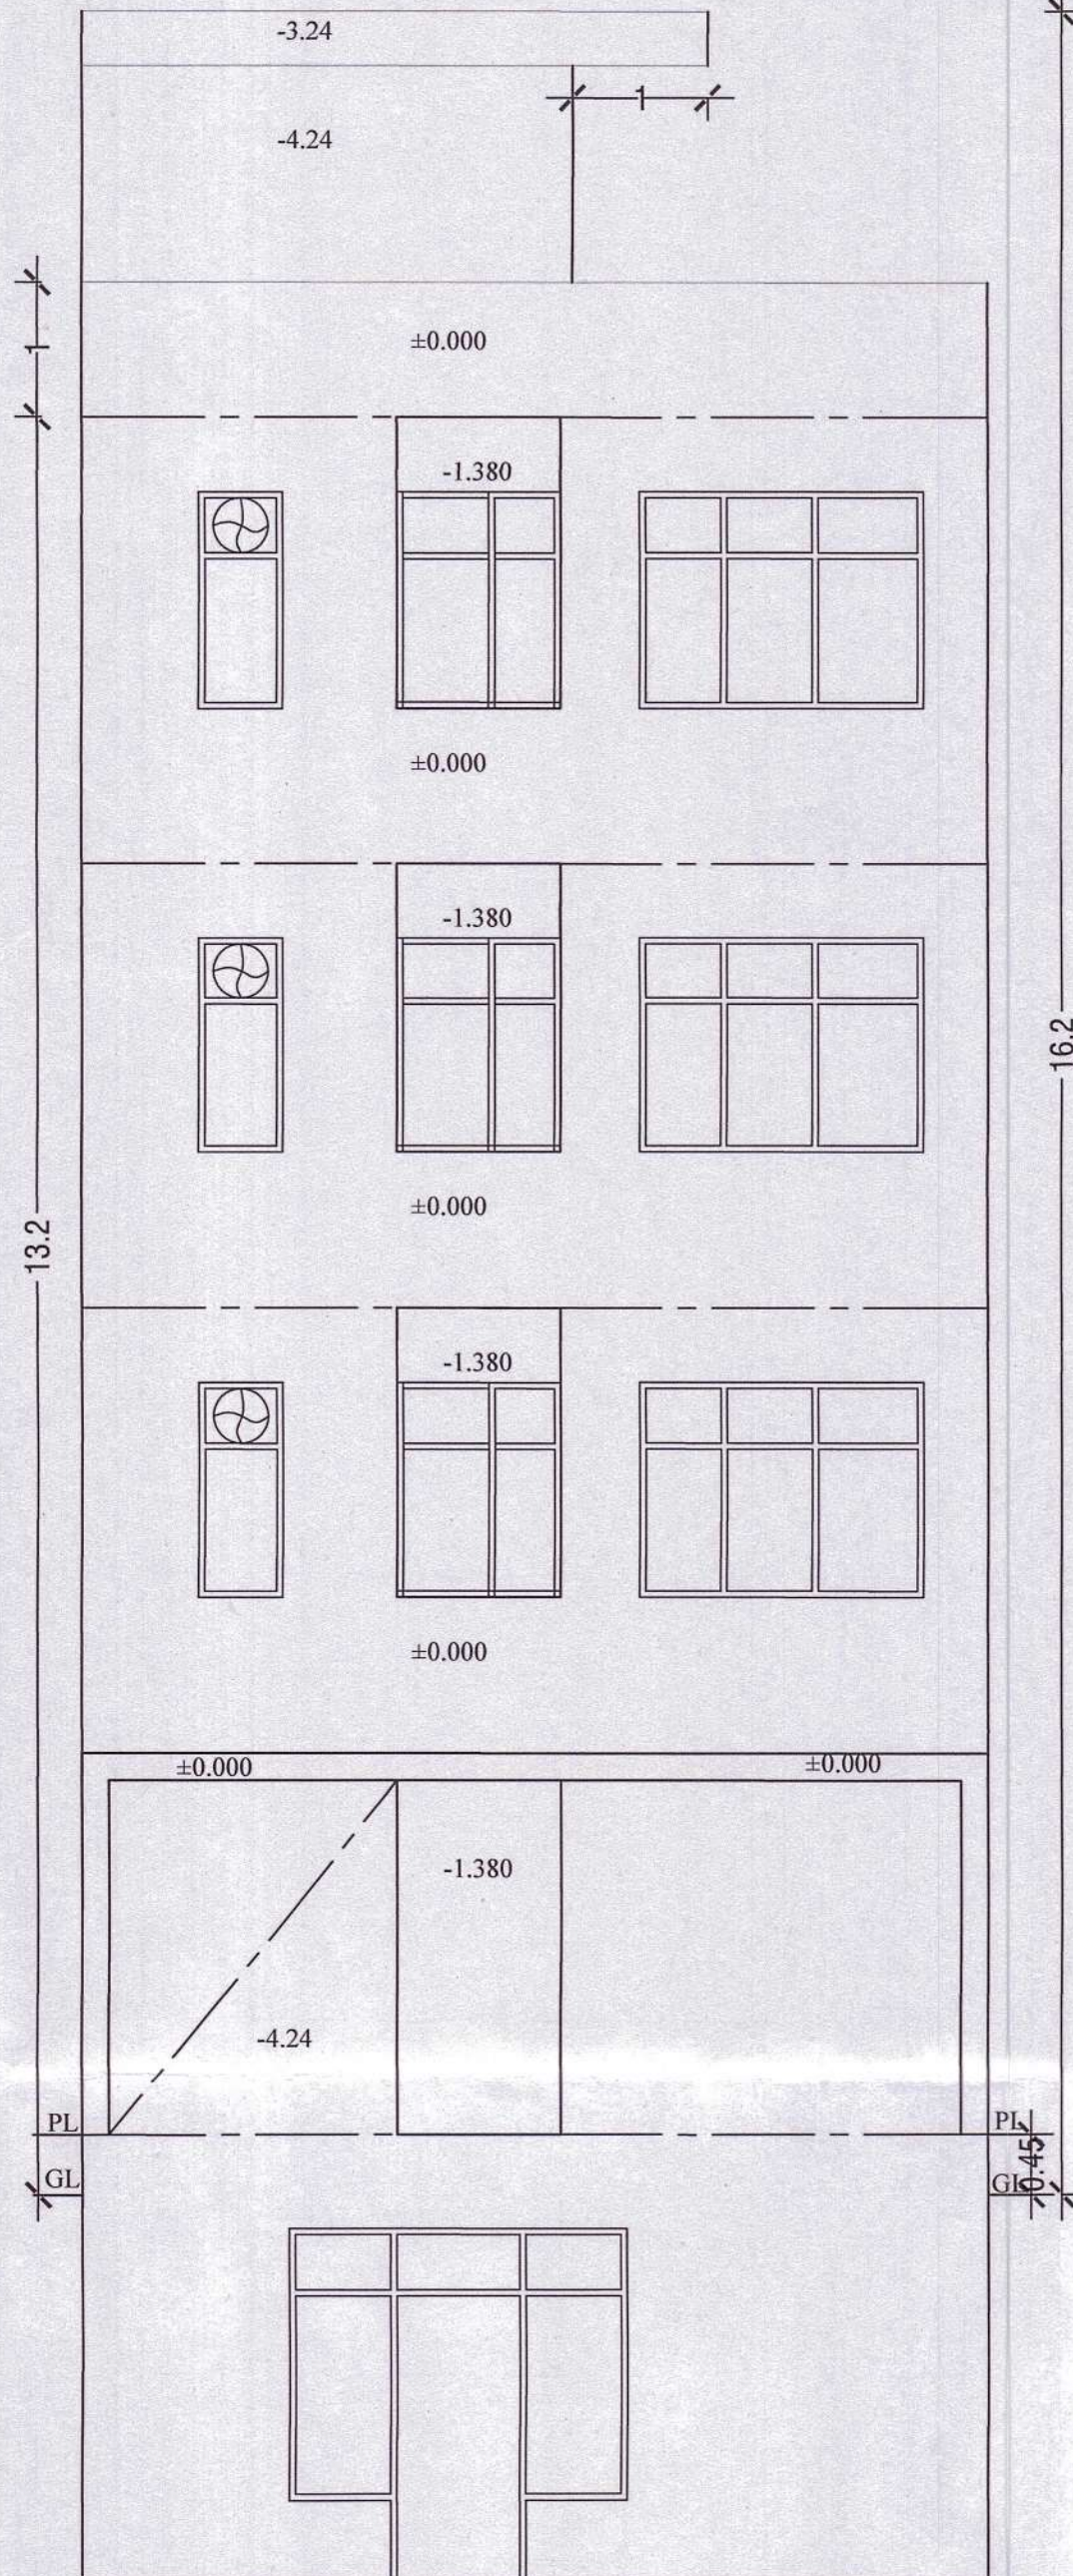

REAR ELEVATION

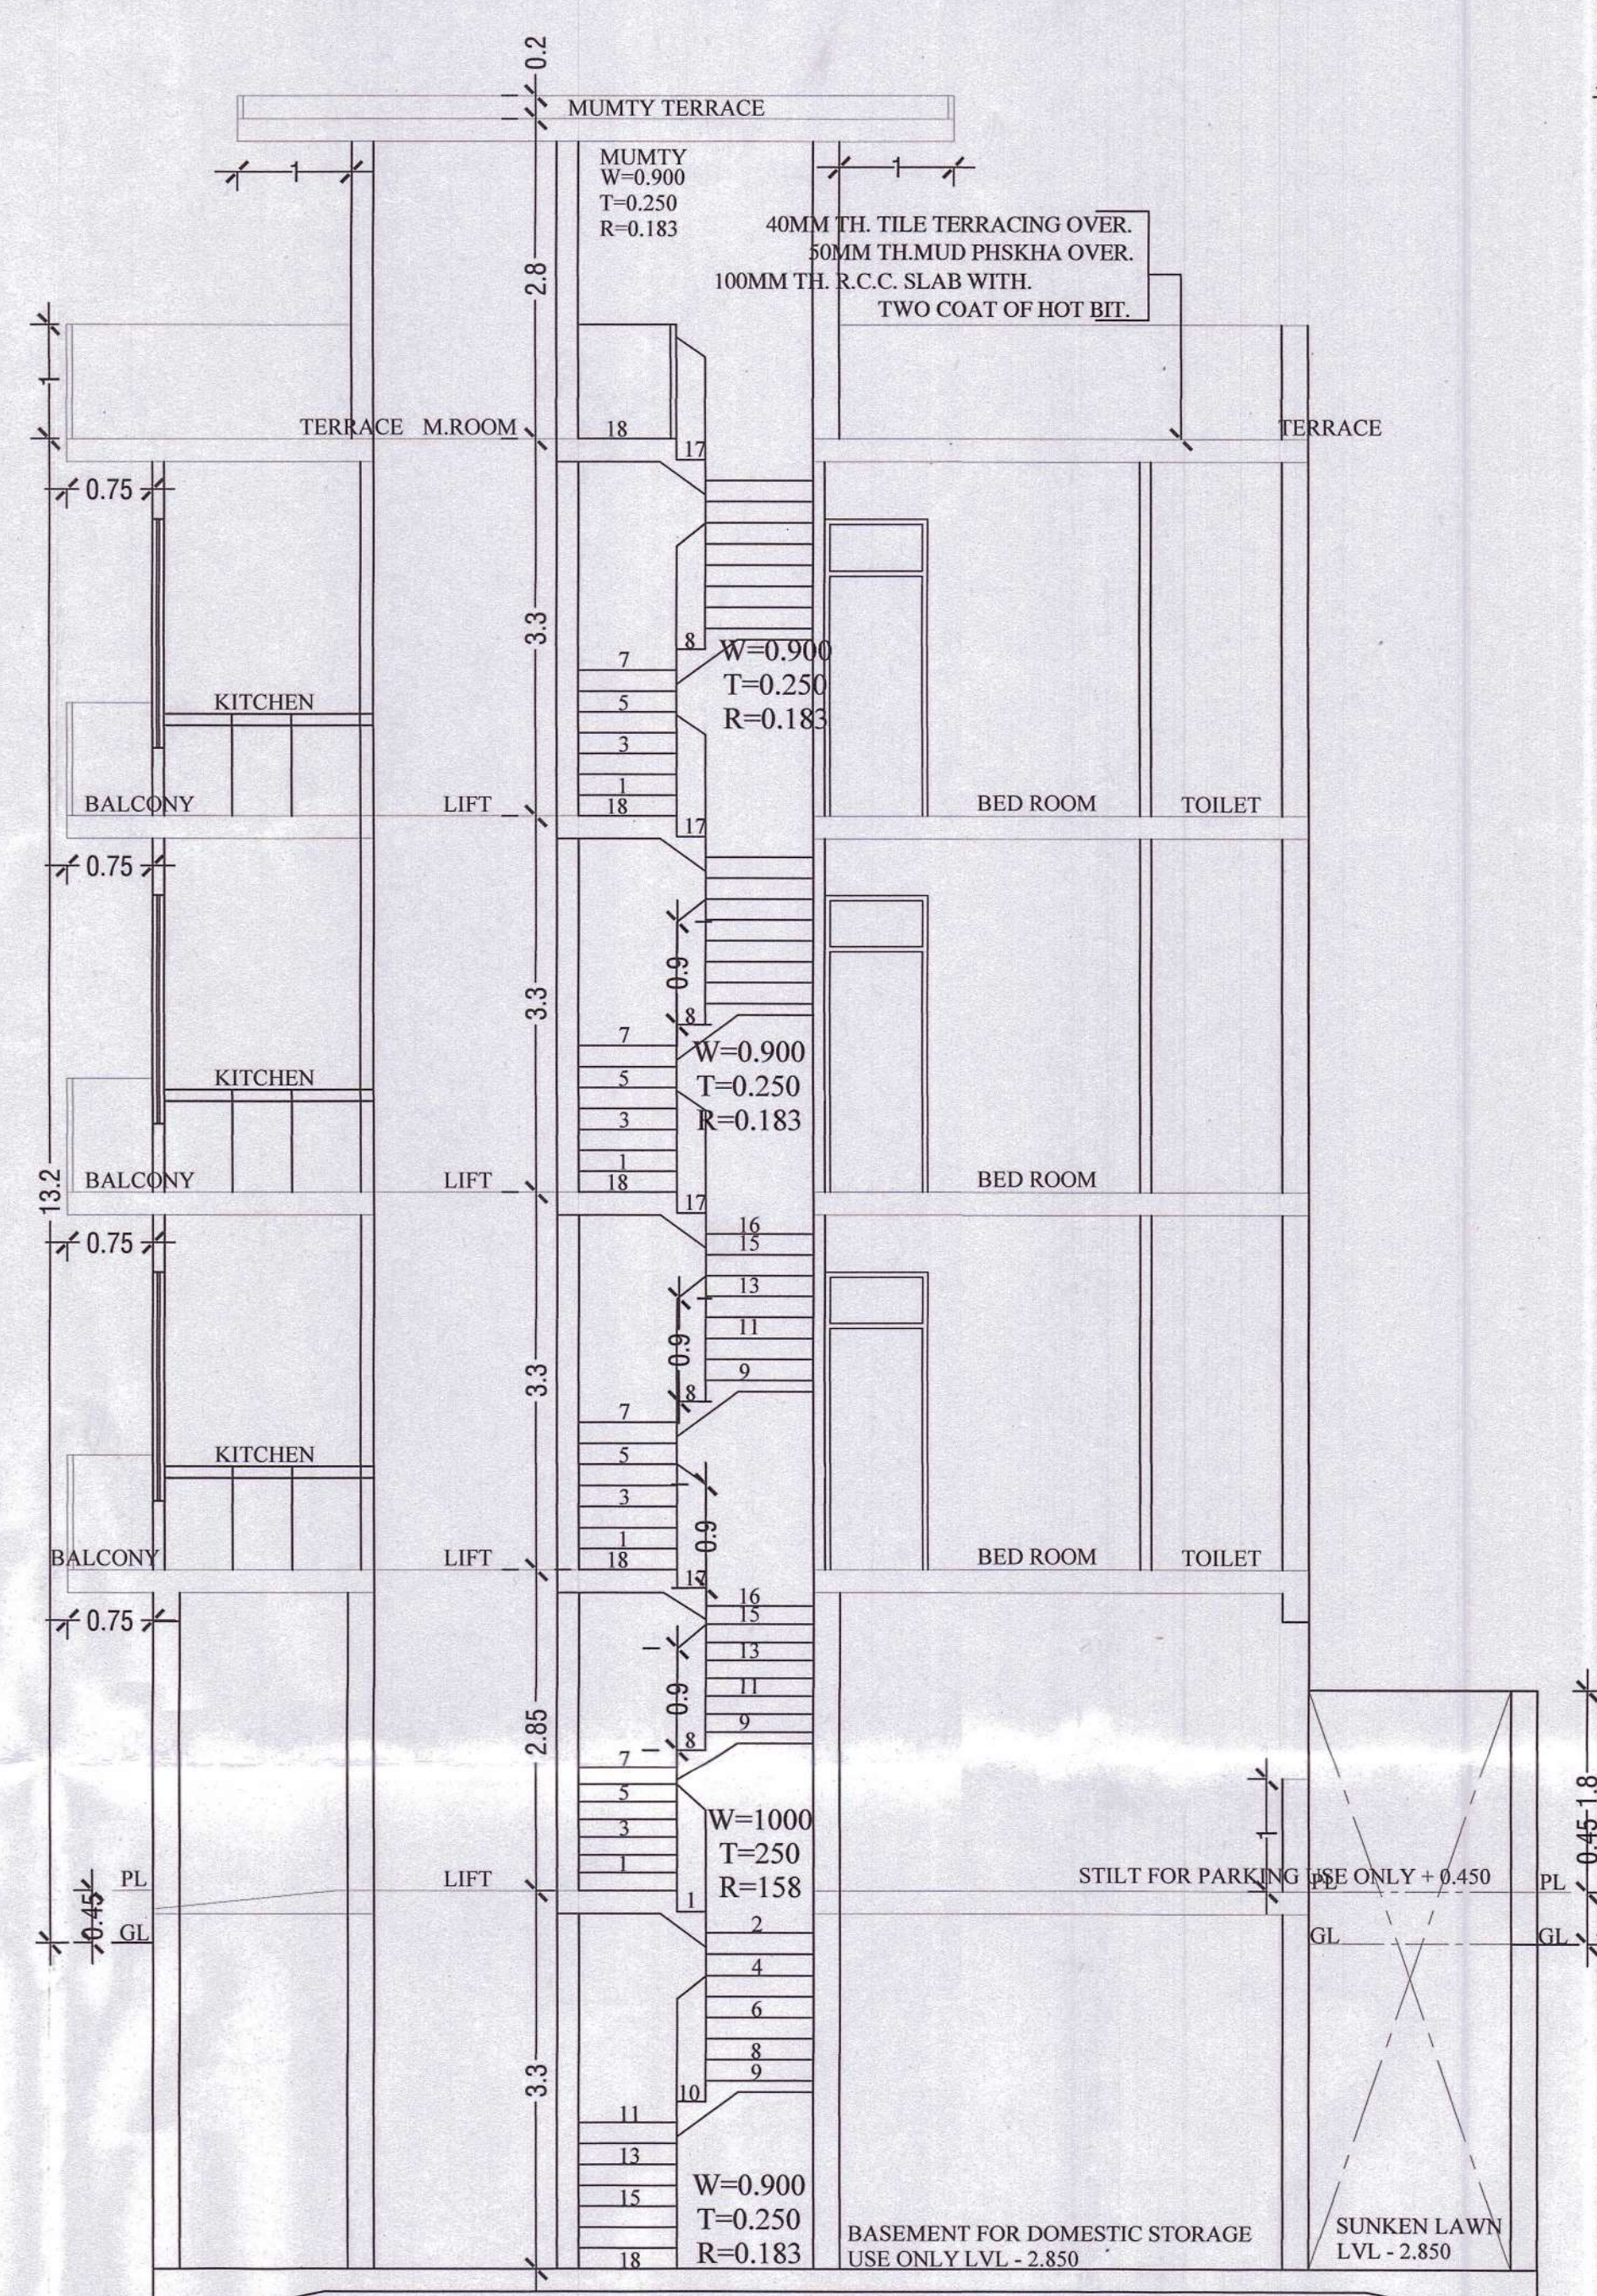

SECTION B-BI

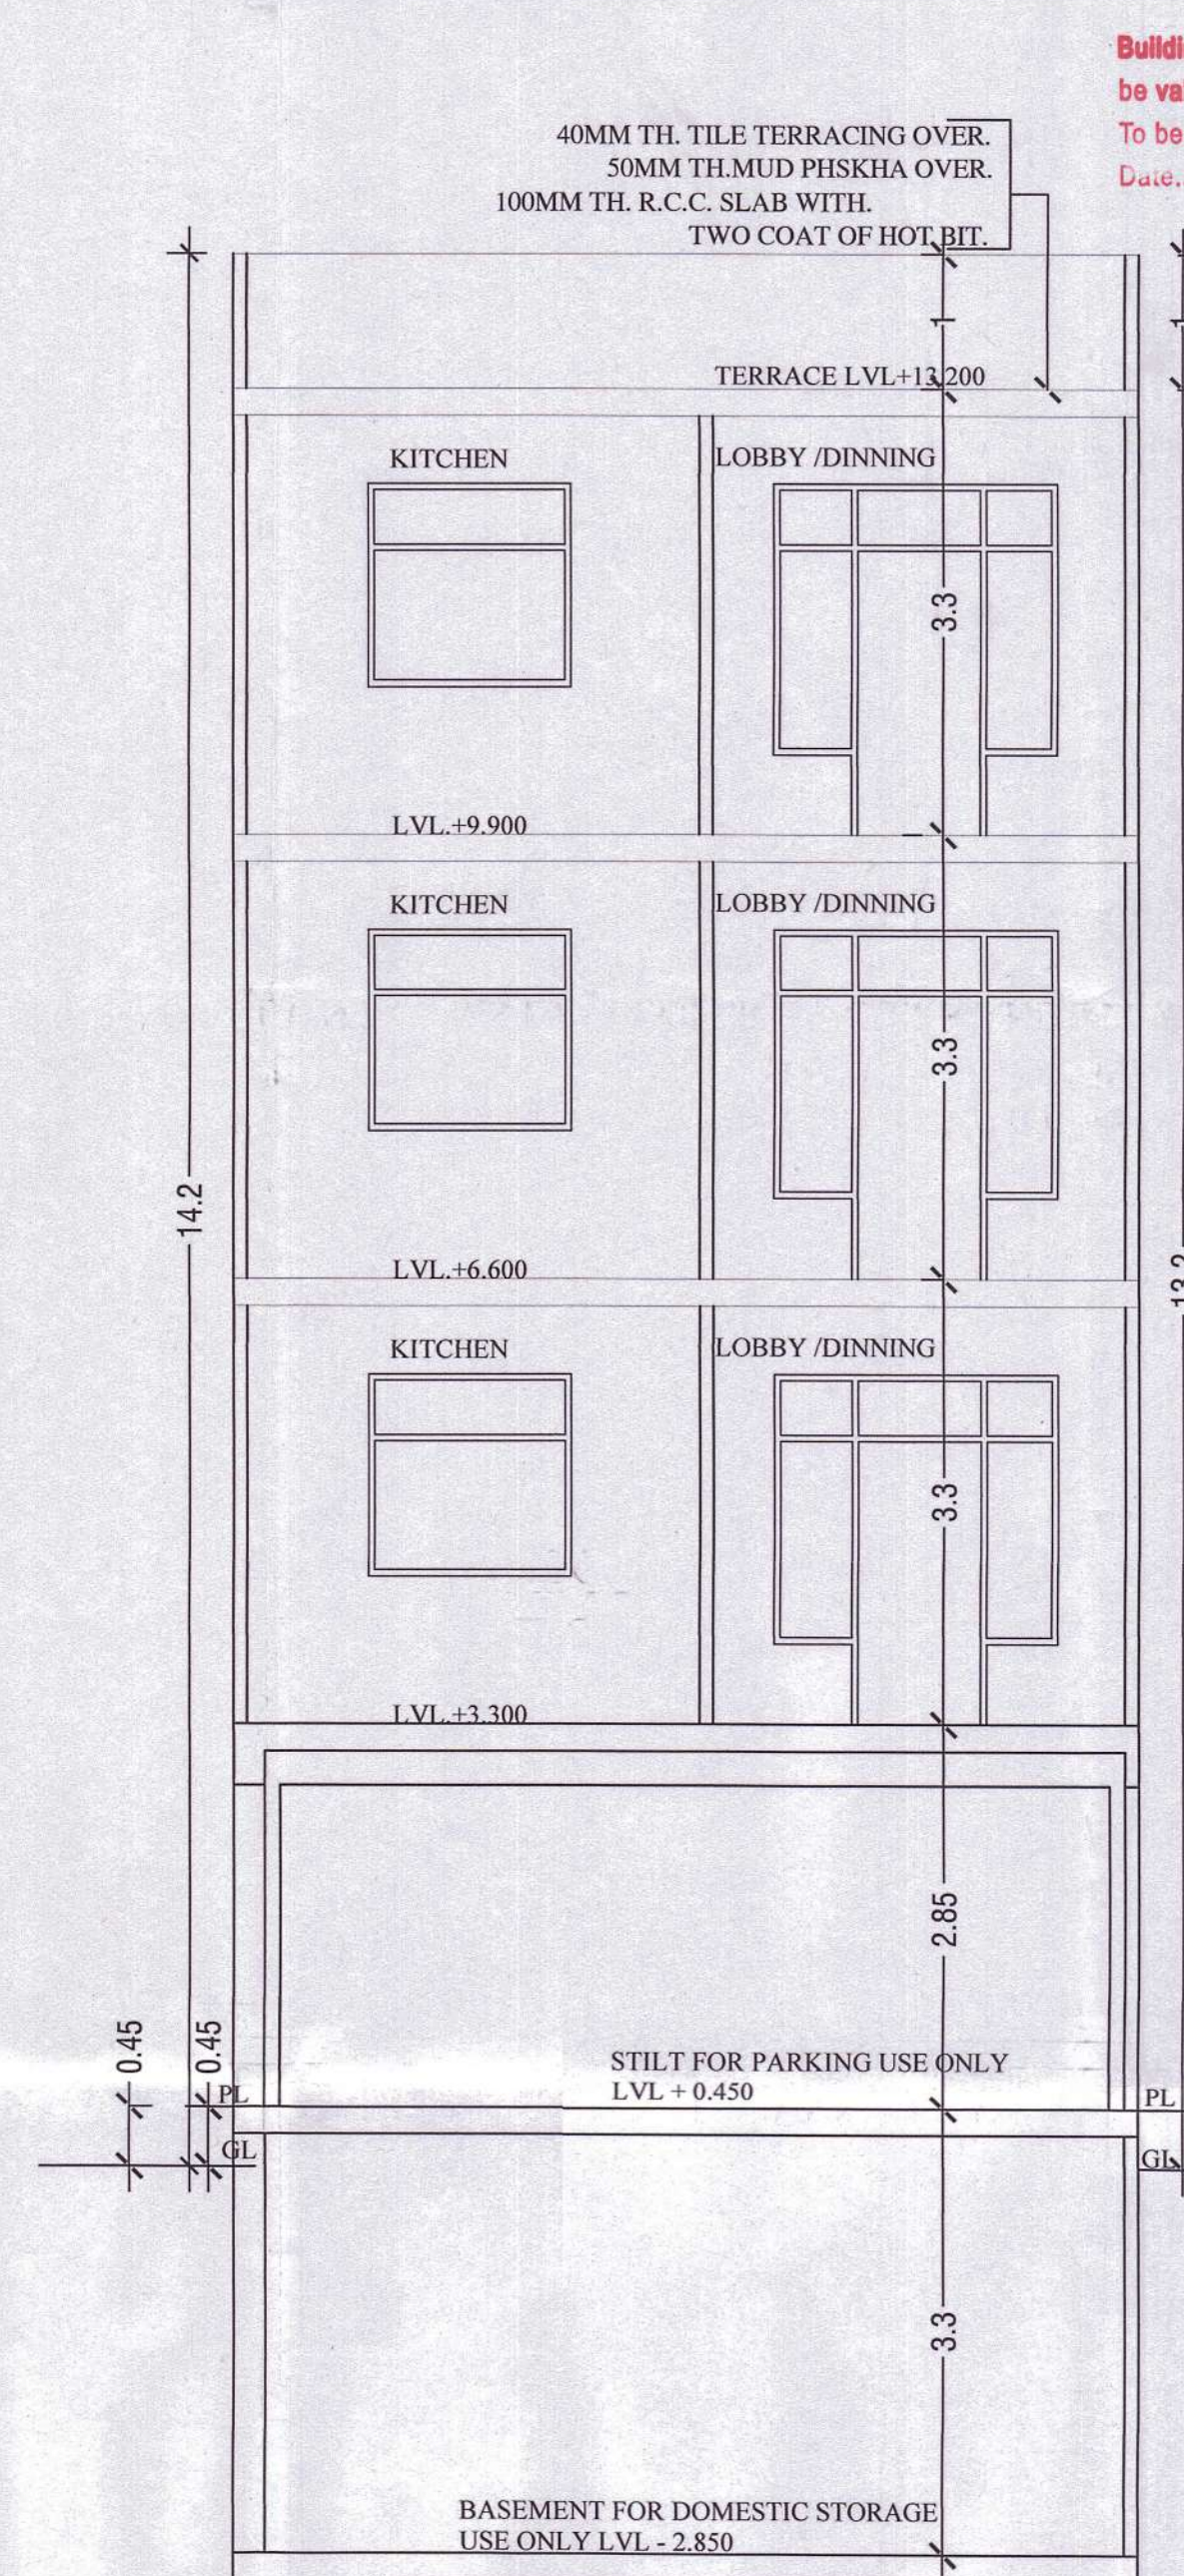

SECTION A-AI

Building Plan Sanction and Plan will be valid for two years only To be read with Memo No. 249. Date: 27-05-2024.

Rishi Raj
Supervisor
HSVP Reg. No. 21/2023
H. No. 1875-P, Sector-52, Gurugram
Mob. No. 8801531491

PROJECT:-
PROP. BUILDING PLAN FOR THE HOUSE AT
PLOT NO-C-5, DDJAY, BLOCK-C, SEC - 59, GURUGRAM
OWNER :- MS DEVELOPER BY COMMANDER REALTORS
PVT. LTD. C/O CORONA REALTORS PVT. LTD.

SCALE:- 1: 50 & 100

DRAWN BY:- SANDEEP ITKAN

OWNER SIGN.

ARCHITECT SIGN.



Rishi Raj
Supervisor
HSVP Reg. No. 21/2023
H. No. 1875-P, Sector-52, Gurugram
Mob. No. 8801531491

C-5
2