
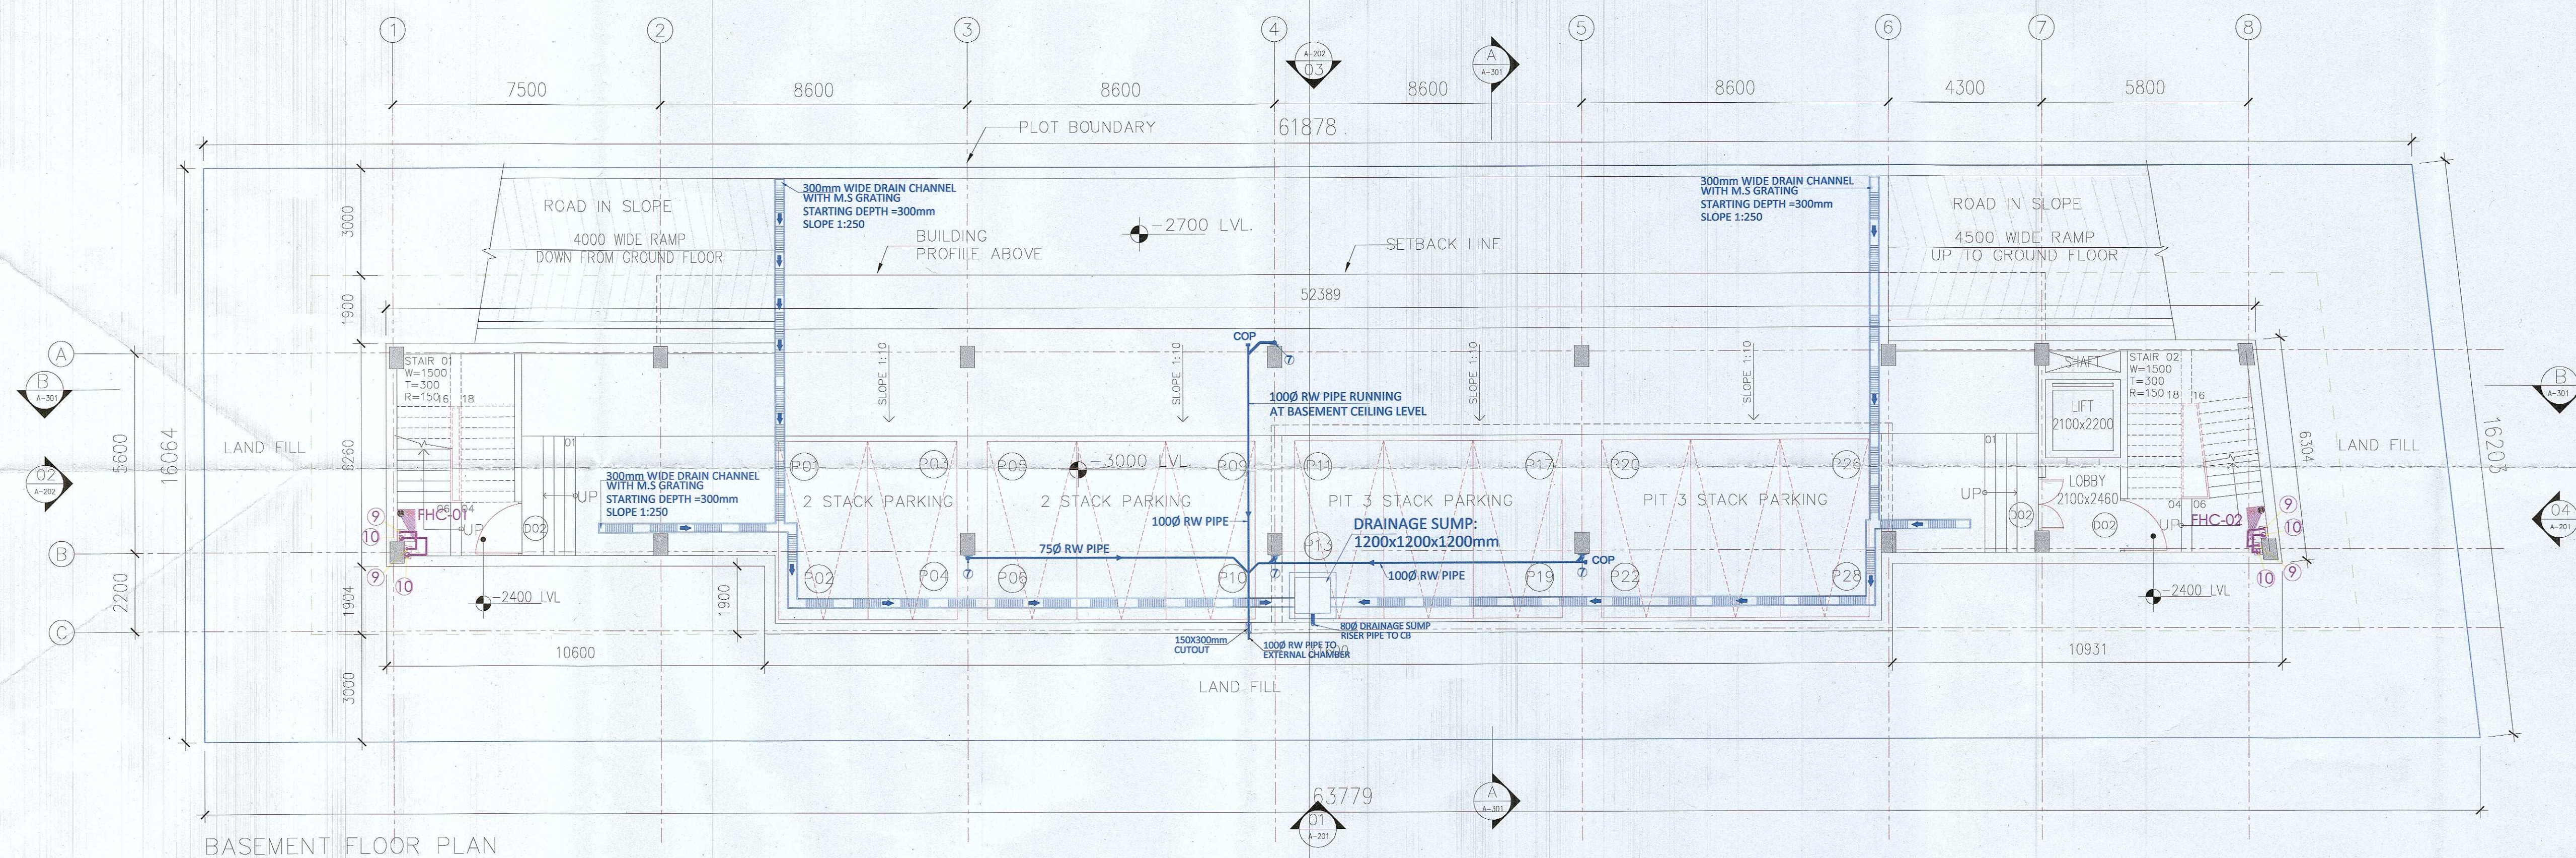


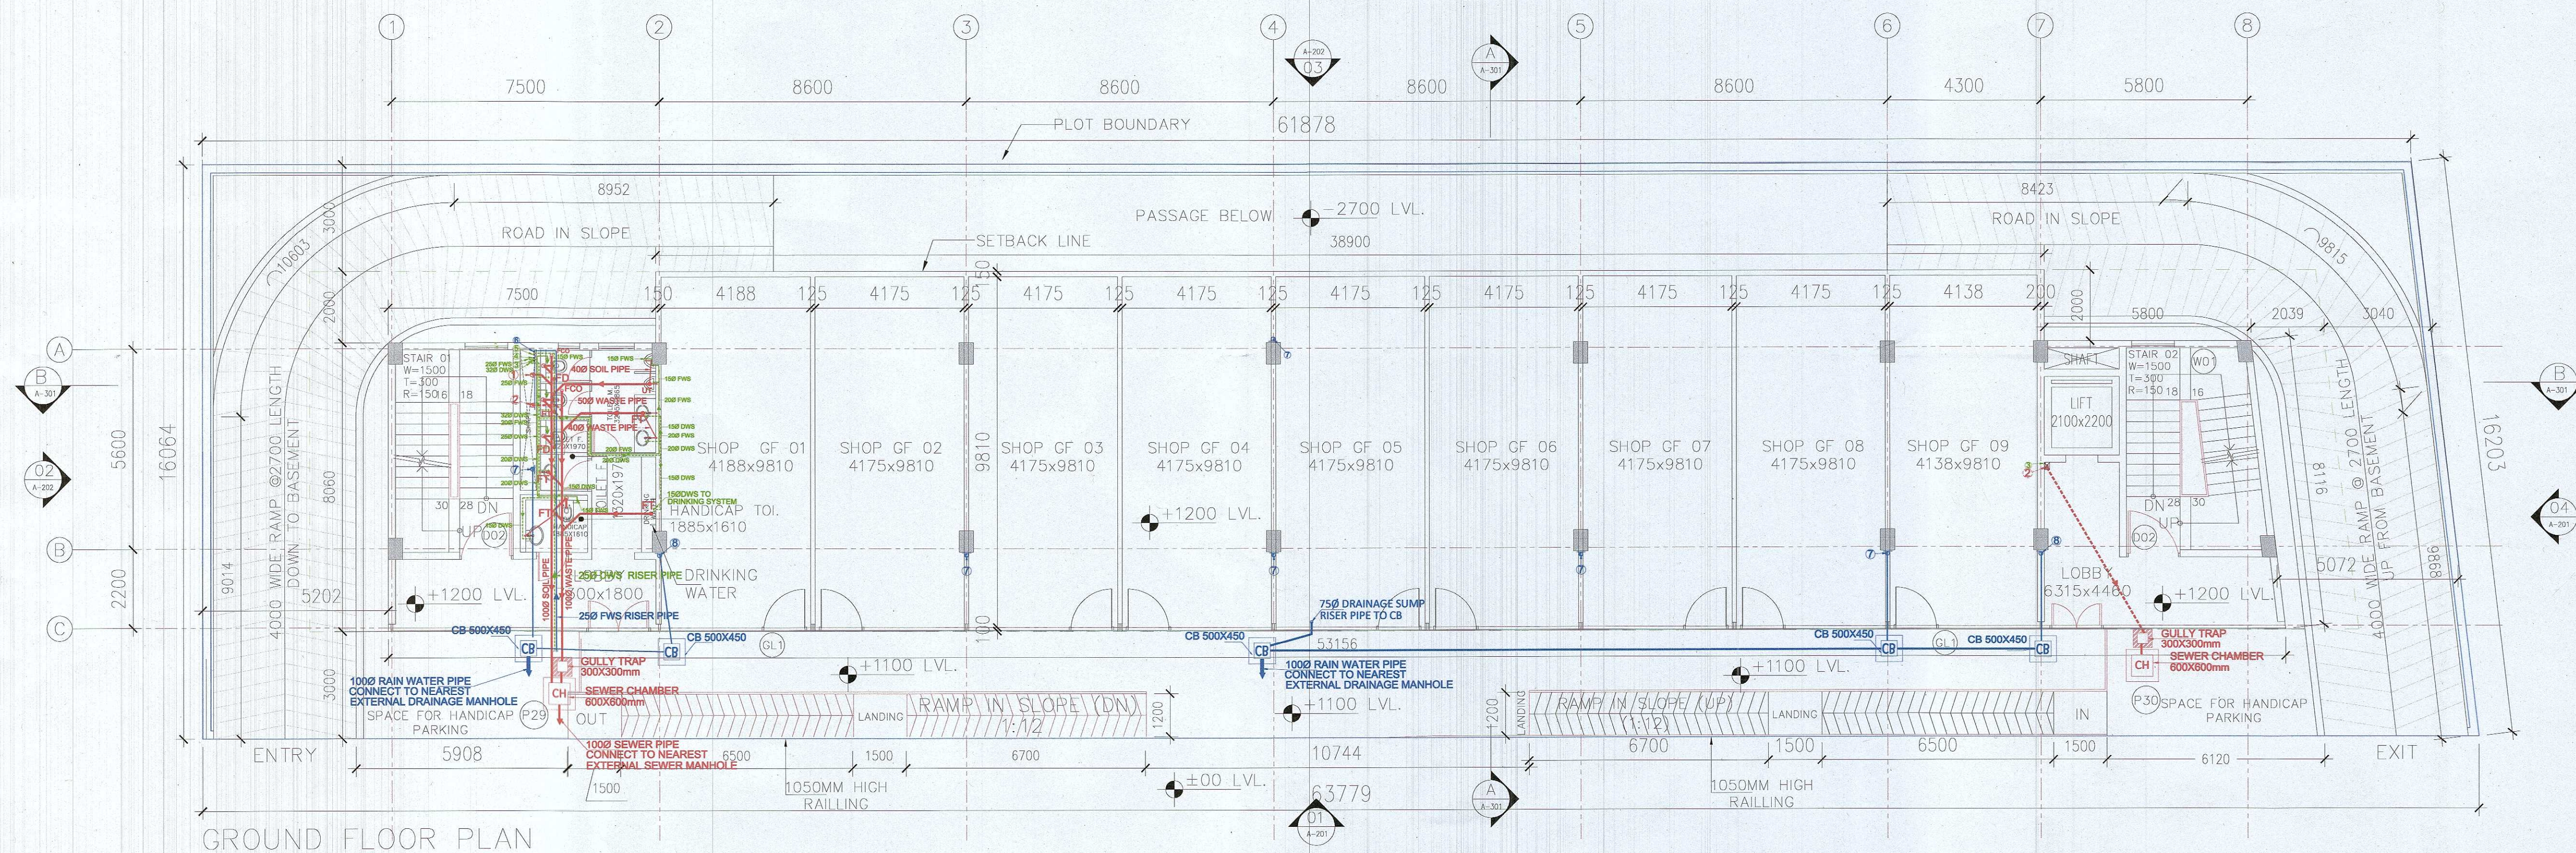

Sanctioned and Valid For 2 Years
Subject to Validity of Licence CLU/Extension Permission

Chairperson
Building Plan Committee Controlled Area
Gurgaon Circle, Gurgaon

2004

Pr
P.2

A.T.P.

DOOR WINDOW SCHEDULE			
NAME	SIZE	CILL LVL.	INTEL
D01	900x2450	±00	2450
D02	1500x2450	±00	2450
GL1	53156x2600	±00	2600
GL2	40800x2600	±00	2600
GL3	42520x2600	±00	2600
GL4	38500x2600	±00	2600
GL5	44235x3300	±00	3300
W01	1200x1200	AS/	STAIR DE
W02	1000x1200	+1250	2450
W03	600x1200	+1250	2450

PROJECT: —

PROPOSED BUILDING PLAN OF
COMMERCIAL - 1 OF AREA
MEASURING 0.2496 ACRES
AFFORDABLE RESIDENTIAL
PLOTTED COLONY (UNDER
DEEN-DAYAL JAN AWAS
YOJNA-2016) OVER AN AREA
MEASURING 8.7111 ACRES
(LICENCE NO. 194 OF 2022
DATED 29/11/22) IN SECTOR
79, 79b , GURUGRAM BEING
DEVELOPED BY LOON LAND
DEVELOPMENT LTD.

CLIENT	
--------	--

M/s. LOON AND DEVELOPMENT
LIMITED.

ARCHITECT

Pankaj Sangwan Associates
C 207, Sheikh Sarai Phase 1
New Delhi 110017
tel. - 124.410.5955
info@psastudio.com

OWNER'S SIGNATURE _____

ARCHITECT'S SIGNATURE

PANKAJ SANGWA
CA/95/18330

	TITLE
--	-------

BASEMENT & GROUND FLOOR PLAN

SCALE 1:150

DATE 25.07.2023

DRAWING NO. COM-100

REVISION NO. R0