

NOTES:-

1. BUILDING WILL BE DESIGNED (STRUCTURES) AS PER RELEVANT IS CODES FOR EARTH QUAKE RESISTANCE.
2. BUILDING HAS AUTOMATIC SPRINKLER SYSTEM ON ALL FLOORS.
3. BUILDING IS ARTIFICIALLY LIGHTENED MECHANICALLY VENTILATED & CENTRALLY AIR CONDITIONED WITH POWER BACKUP.

PROJECT

REVISED BUILDING PLANS OF GROUP HOUSING SCHEME "THE DAHLIAS" IN ZONE-10 FALLING IN GROUP HOUSING COLONY AREA MEASURING 476.6015 ACRES NAMELY DLF-5 (FORMERLY KNOWN AS DLF CITY PHASE-V) GURUGRAM BEING DEVELOPED BY DLF LIMITED.

PROJECT ARCHITECT

RSP DESIGN CONSULTANTS
UNIT 103, BESTECH BUSINESS TOWER
GURUGRAM, HARYANA 122018, INDIA

OWNER:

DLF LIMITED
THE SHOPPING MALL, DLF
OUTPAT ENCLAVE (PHASE-I)
GURGAON, HARYANA 122002

ASSOCIATES ARCHITECT

G & G ASSOCIATES
Plot No.428, Sector-37C, Near GAV
International School,
PH-8860131417
Gurgaon-122006

ARCHITECT'S SEAL & SIGNATURE

At Ravinder Kumar
CA 2012/5971

OWNER'S SEAL & SIGNATURE
Checked & Approved as per the
(Signature) (Name) (Date) only subject to compliance in
the following details No. 152724.03 7/11/24

OWNER'S SEAL

JULY-2024

Scale : 1:400

Drawing Title:-

Drawing No:-

FLOOR PLAN BASEMENT-3

BS-03

DLF5




ROOM SCHEDULE	DATE	LV	NO	AREA
1	18/06/2024	18.600	1	2.185
2	18/06/2024	18.600	2	2.185
3	18/06/2024	18.600	3	2.185
4	18/06/2024	18.600	4	2.185
5	18/06/2024	18.600	5	2.185
6	18/06/2024	18.600	6	2.185
7	18/06/2024	18.600	7	2.185
8	18/06/2024	18.600	8	2.185
9	18/06/2024	18.600	9	2.185
10	18/06/2024	18.600	10	2.185

BASEMENT PLAN-03
LVL.-18.600
NO OF CAR PARKING = 598

TOTAL BASEMENT AREA= 50563 SQM.
FHC REQUIRED=50563/1000= 51 NOS.
FHC PROVIDED= 62 NOS.

PHE LEGENDS :

- 300MM WIDE DRAIN CHANNEL (SLOPE 1:300)
- 1100 P PARKING DRAIN PIPE (TYP)
- ROOF LINE
- FLOOR DRAIN AT BASEMENT FLOOR LEVEL
- 1. F.D.
- 2. F.D.
- 3. F.D.
- 4. F.D.
- 5. F.D.
- 6. F.D.
- 7. F.D.
- 8. F.D.
- 9. F.D.
- 10. F.D.

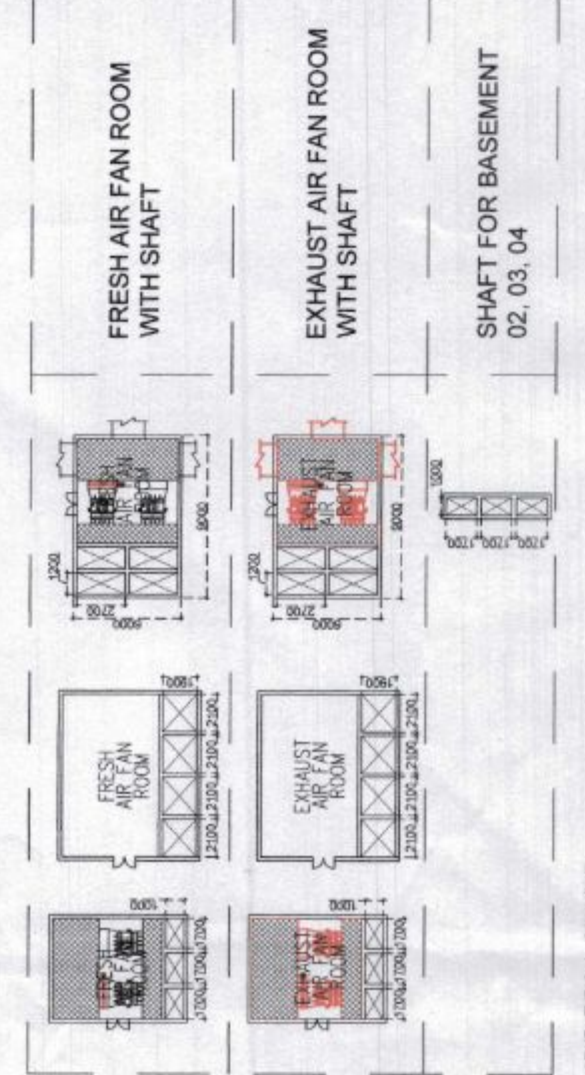

1. PROVIDE SHIRT FOR EXHAUST PRECAUTION FROM LG-4R (TYPICAL)
2. PROVIDE SHIRT FOR EXHAUST PRECAUTION FROM LG-4R (TYPICAL)
3. PROVIDE SHIRT FOR EXHAUST PRECAUTION FROM LG-4R (TYPICAL)

