

- (STRUCTURES)
WILL BE DESIGNED
AS PER RELEVANT IS CODES FOR
EARTH QUAKE RESISTANCE.
2. BUILDING HAS AUTOMATIC
SPRINKLER SYSTEM ON ALL FLOORS.
3. BUILDING IS ARTIFICIALLY LIGHTENED
MECHANICALLY VENTILATED &
CENTRALLY AIR CONDITIONED WITH
POWER BACKUP.

Form. of NADH

NADH → NAD⁺ + H⁺

FMN → FMN-H₂

Fe-S

Cytochrome b

c₁

c

cbb

ATP (H₂O)

O₂ → H₂O

ADP → ATP

FMN


Fe-S

Cytochrome b

c₁

c

cbb

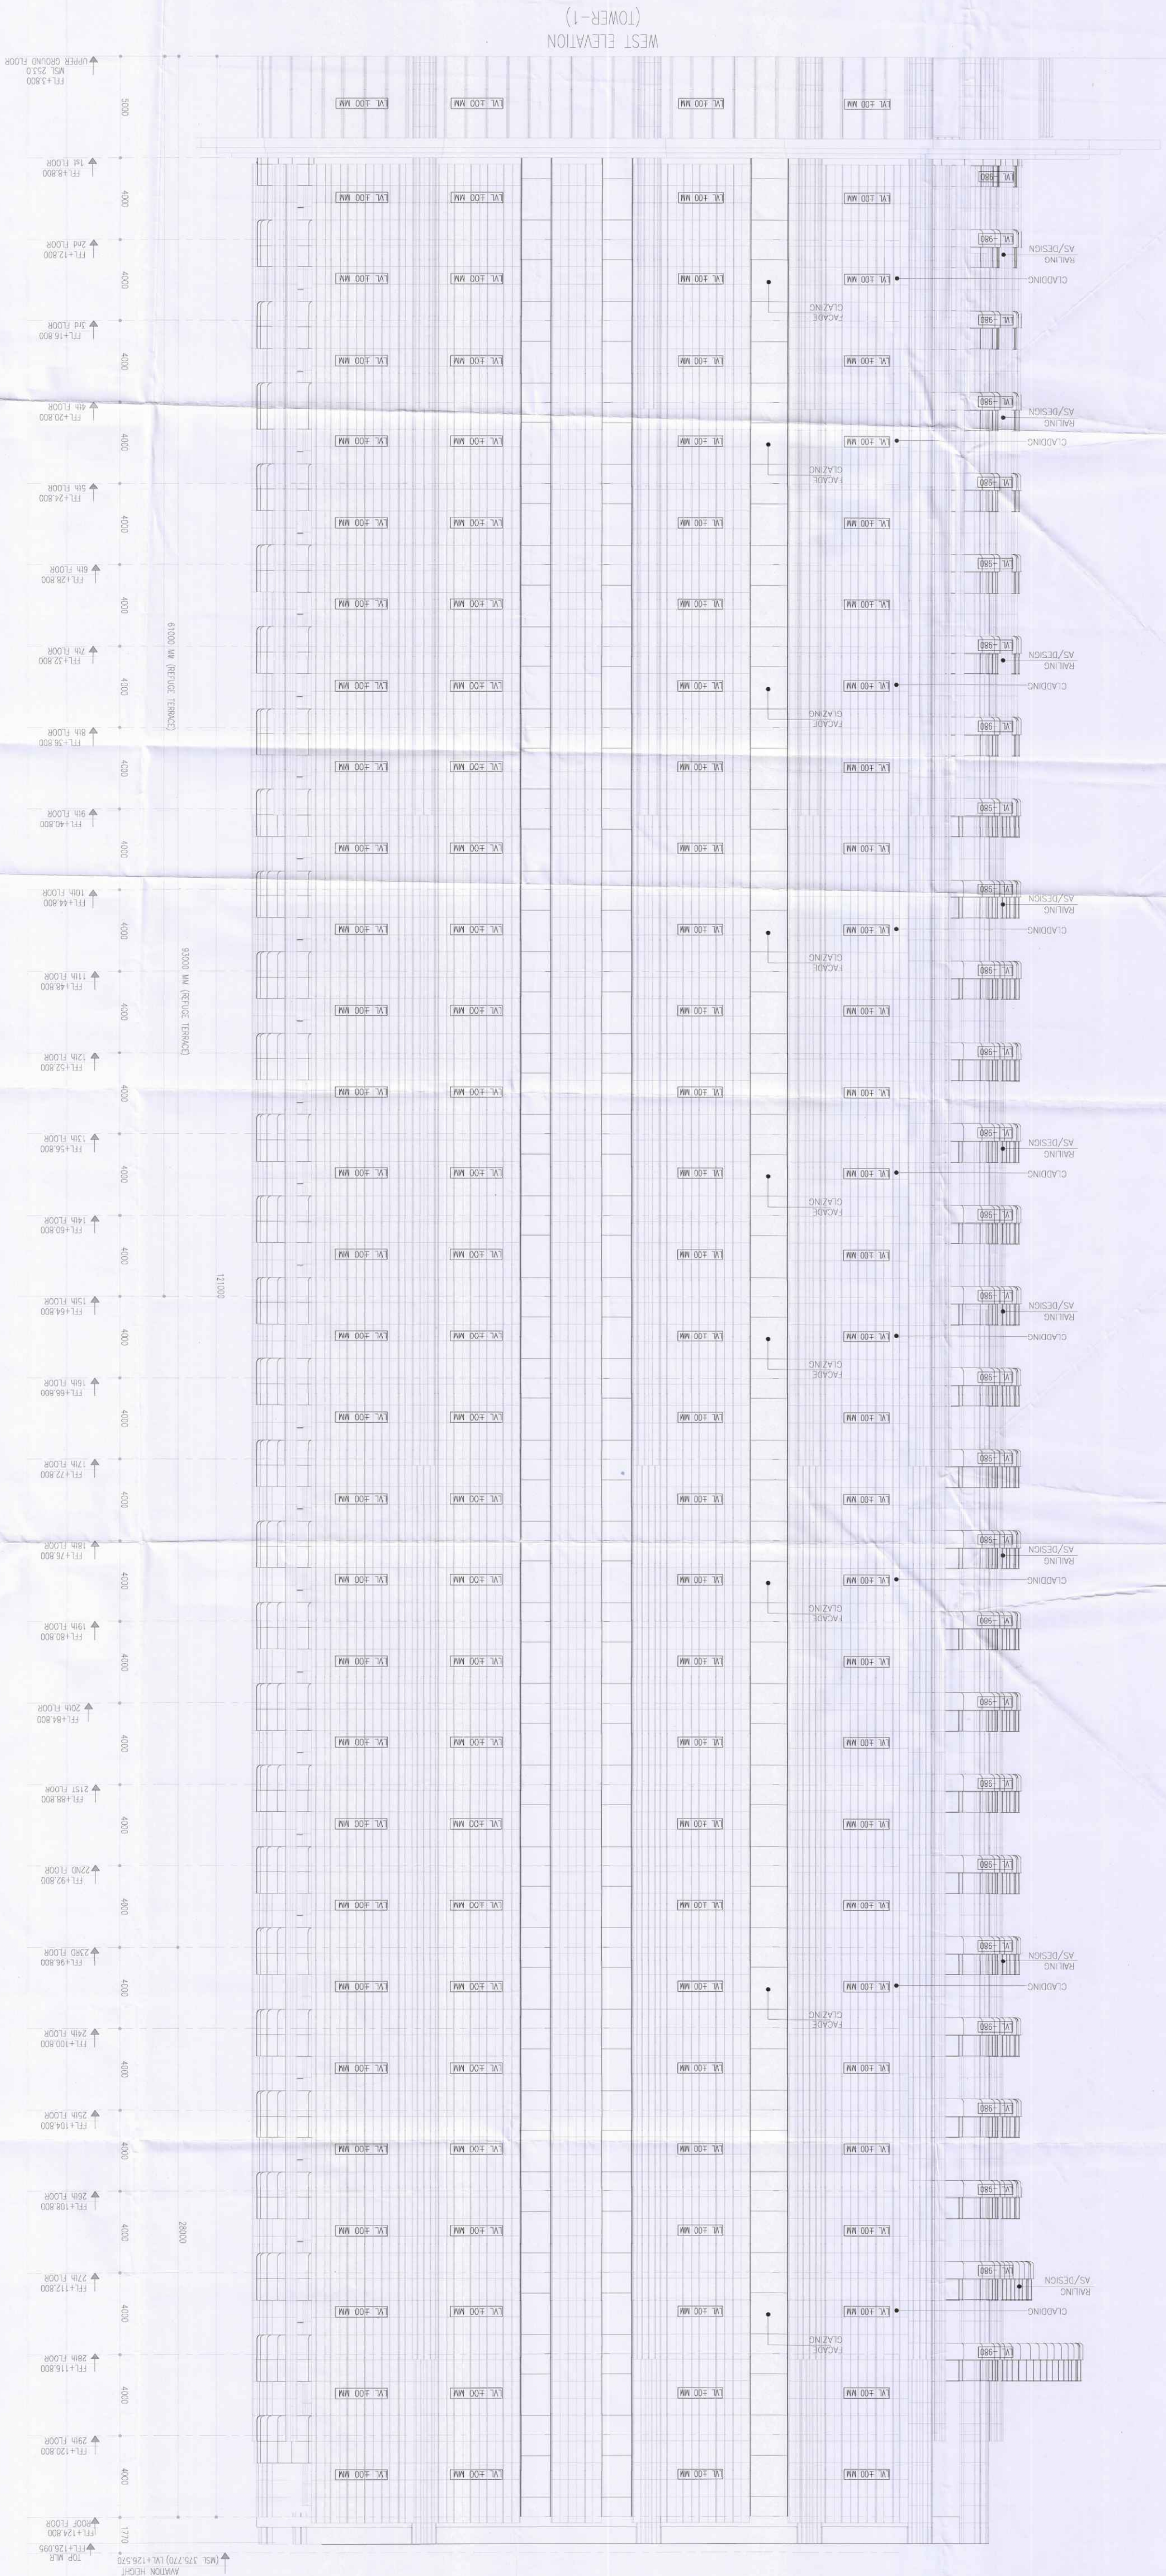

WEST ELEVATION
(TOWER-A)

JULY-2024	Scale : 1:100	Drawing Title:-	Drawing No:-
-----------	---------------	-----------------	--------------

OWNER'S SEAL
& SIGNATURE

12/55971

ARCHITECT'S SEAL & SIGNATURE

ASSOCIATES ARCHITECT
G & G ASSOCIATES

QUTAB ENCLAVE(PHASE-I)	GURGAON, HARYANA 122002
------------------------	-------------------------

DLF LIMITED
THE SHOPPING MALL, DLF
Gurgaon, Haryana/INDIA

URUGRAM, HARYANA 122018, INDIA

SP DESIGN CONSULTANTS

PROJECT ARCHITECT

WIELT DLF-3 (FORMERLY KNOWN AS DLF
PHASE-V) GURUGRAM BEING
DEVELOPED BY DLF LIMITED

NE-10, FALLING IN GROUP HOUSING
ONLY AREA MEASURING 476.6015 ACRE

WISSED BUILDING PLANS OF GROUP USING SCHEME "THE DAHLIA" IN

PROJECT: