


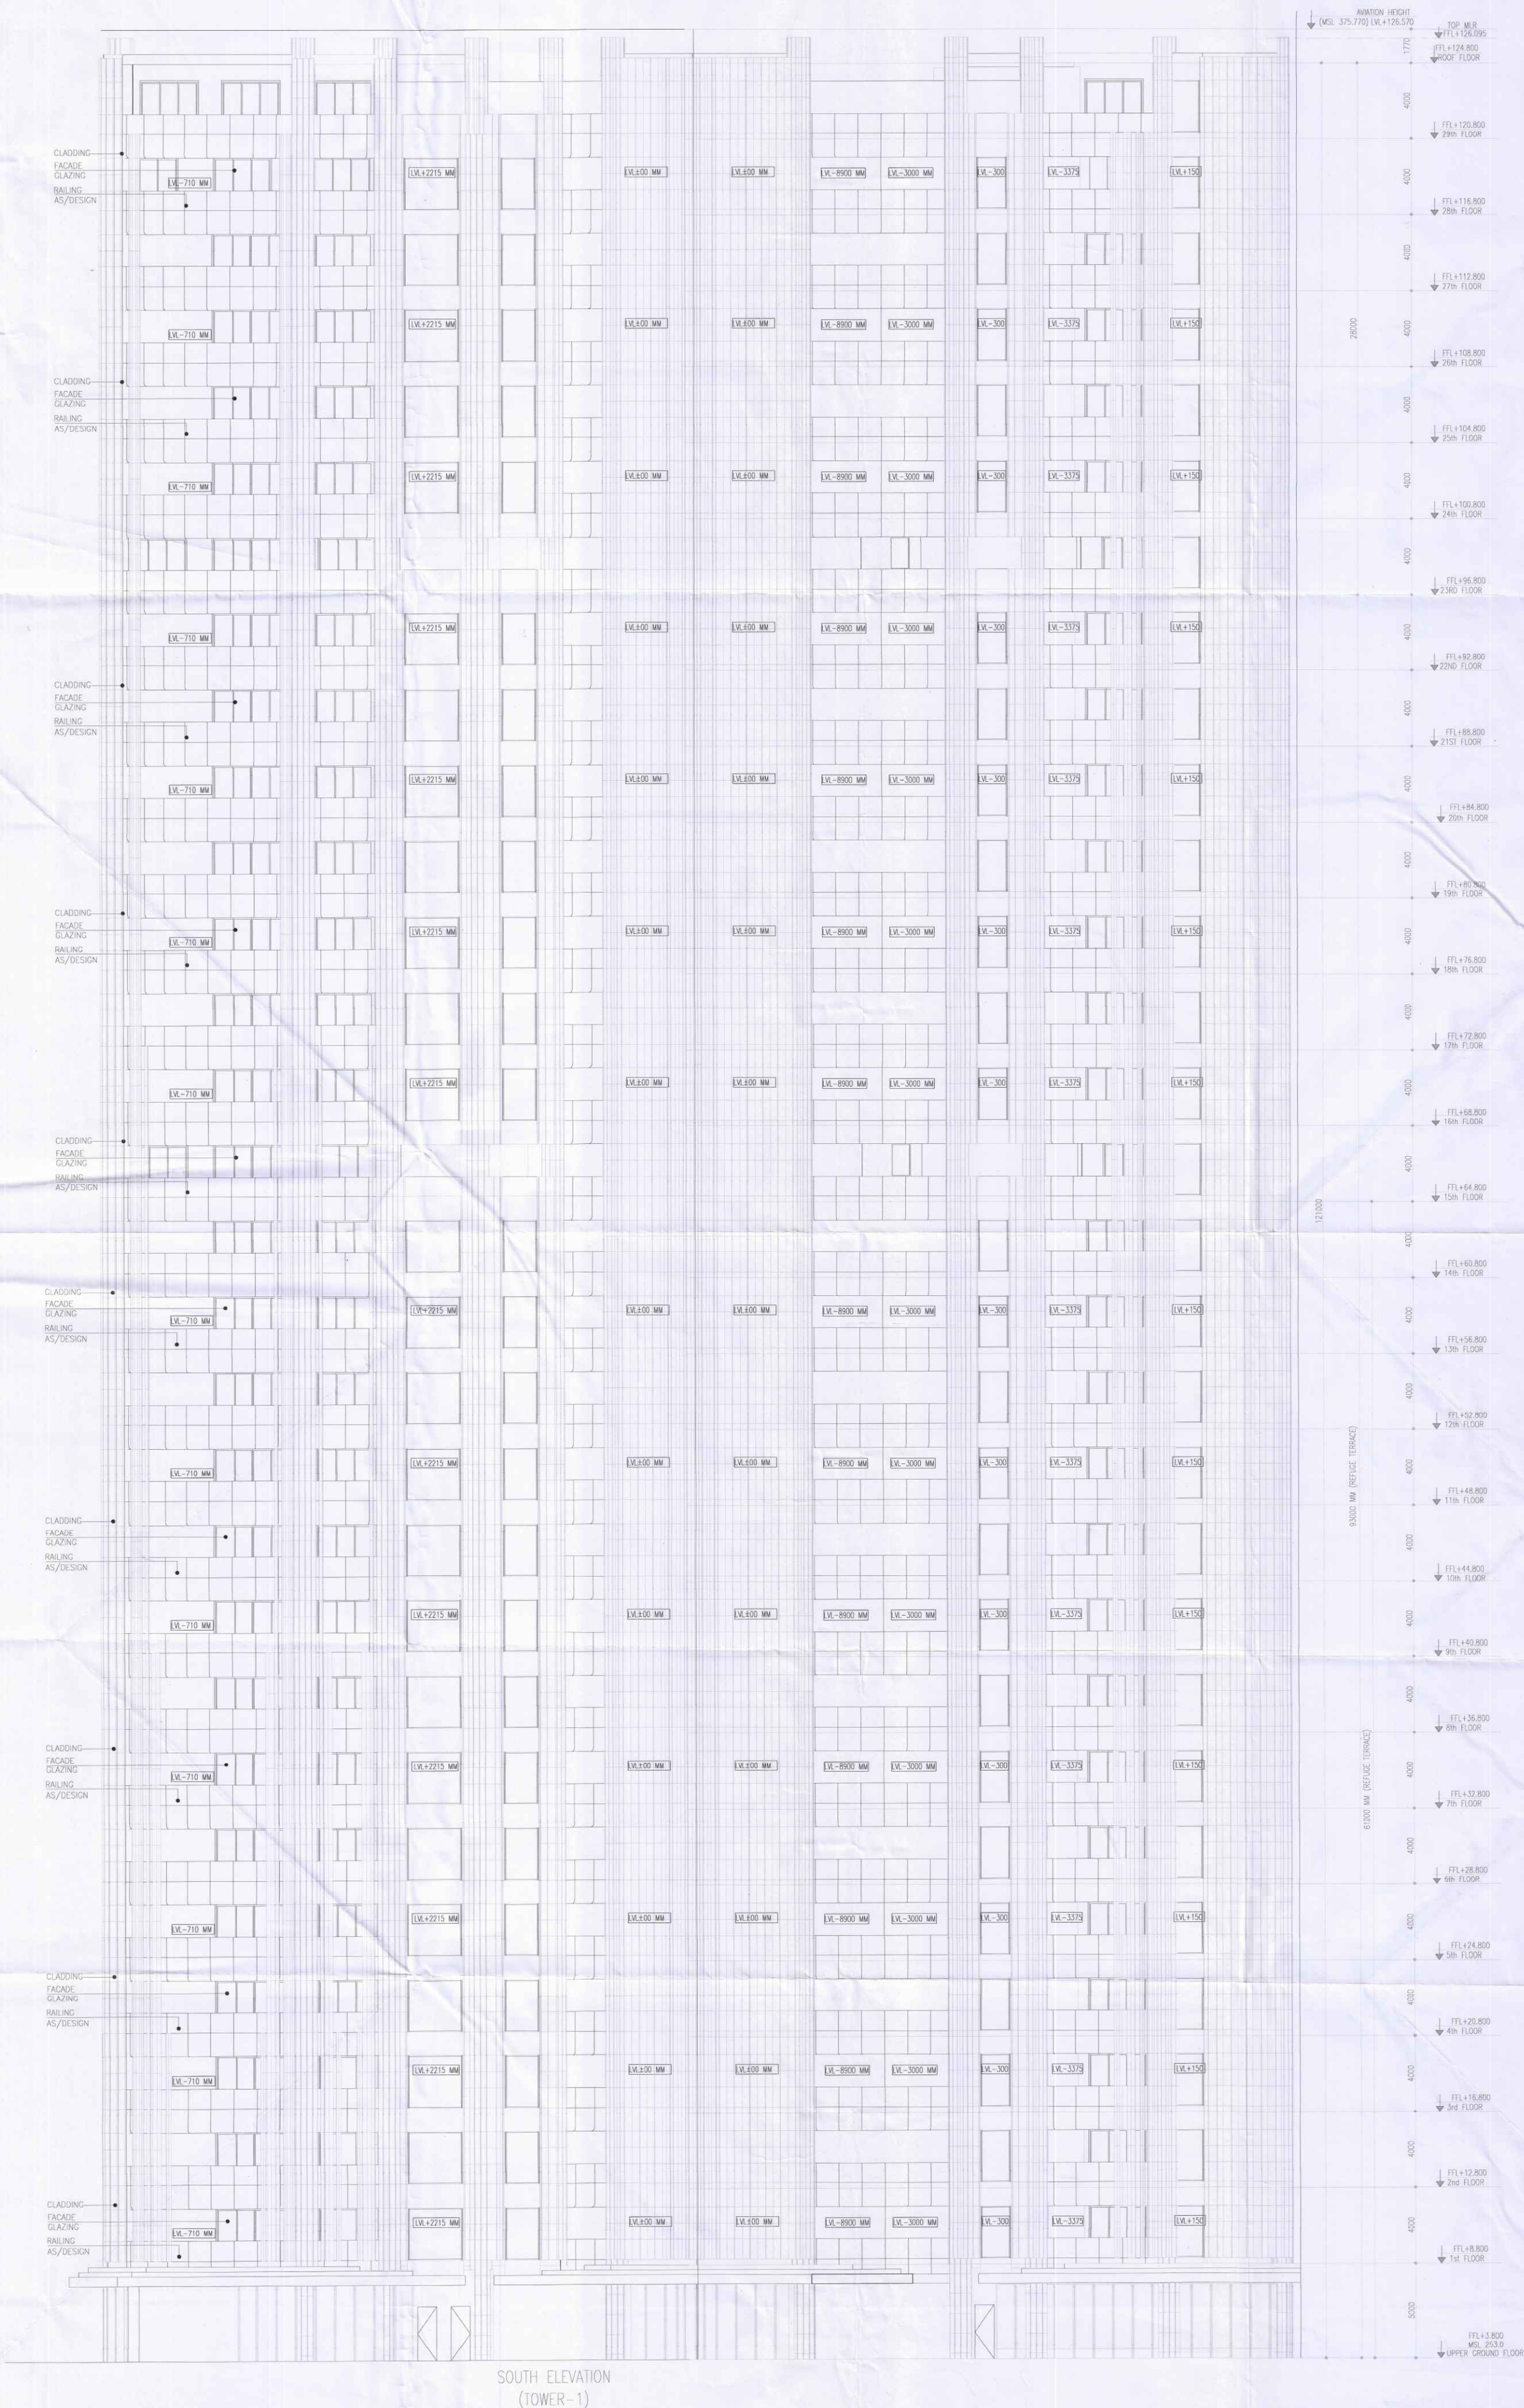

- Notes :-
1. BUILDING WILL BE DESIGNED (STRUCTURES) AS PER RELEVANT IS CODES FOR EARTH QUAKE RESISTANCE.
 2. BUILDING HAS AUTOMATIC SPRINKLER SYSTEM ON ALL FLOORS.
 3. BUILDING IS ARTIFICIALLY LIGHTENED MECHANICALLY VENTILATED & CENTRALLY AIR CONDITIONED WITH POWER BACKUP.

Signature of S.T.P. (HQ) Member Secretary B.P.A.C.
Signature of S.T.P. (HQ) Member Secretary B.P.A.C.
Signature of C.T.P. (HQ) Member Secretary B.P.A.C.
Signature of D.T.P. (HQ) Member Secretary B.P.A.C.
Signature of A.T.P. (HQ) Member Secretary B.P.A.C.
Signature of Ravi Arora Basal 20/04/20

PROJECT:
REVISED BUILDING PLANS OF GROUP HOUSING SCHEME 'THE DAHLIAS' IN ZONE-10, FALLING IN GROUP HOUSING COLONY AREA MEASURING 476.6015 ACRES NAMELY DLF-5 (FORMERLY KNOWN AS DLF CITY PHASE-V) GURUGRAM BEING DEVELOPED BY DLF LIMITED.

PROJECT ARCHITECT
RSP DESIGN CONSULTANTS
UNIT 103, BESTECH BUSINESS TOWER GURUGRAM, HARYANA 122018, INDIA

OWNER:
DLF LIMITED
THE SHOPPING MALL, DLF QUTAB ENCLAVE (PHASE-I) GURGAON, HARYANA 122002

ASSOCIATES ARCHITECT
G & G ASSOCIATES
Plot No.428, Sector-37C, Near GAV International School, PH-8860131417 Gurgaon-122006

ARCHITECT'S SEAL & SIGNATURE

Ar. Ravi Kumar
CA2012/55971

OWNER'S SEAL & SIGNATURE

Signature of S.T.P. (HQ) Member Secretary B.P.A.C.

JULY-2024 Scale : 1:100 Drawing Title:- Drawing No:-

SOUTH ELEVATION (TOWER-1) EL-03

DLF5