


Notes:-

1. BUILDING WILL BE DESIGNED (STRUCTURES) AS PER RELEVANT IS CODES FOR EARTH QUAKE RESISTANCE.
2. BUILDING HAS AUTOMATIC SPRINKLER SYSTEM ON ALL FLOORS.
3. BUILDING IS ARTIFICIALLY LIGHTENED MECHANICALLY VENTILATED & CENTRALLY AIR CONDITIONED WITH POWER BACKUP.

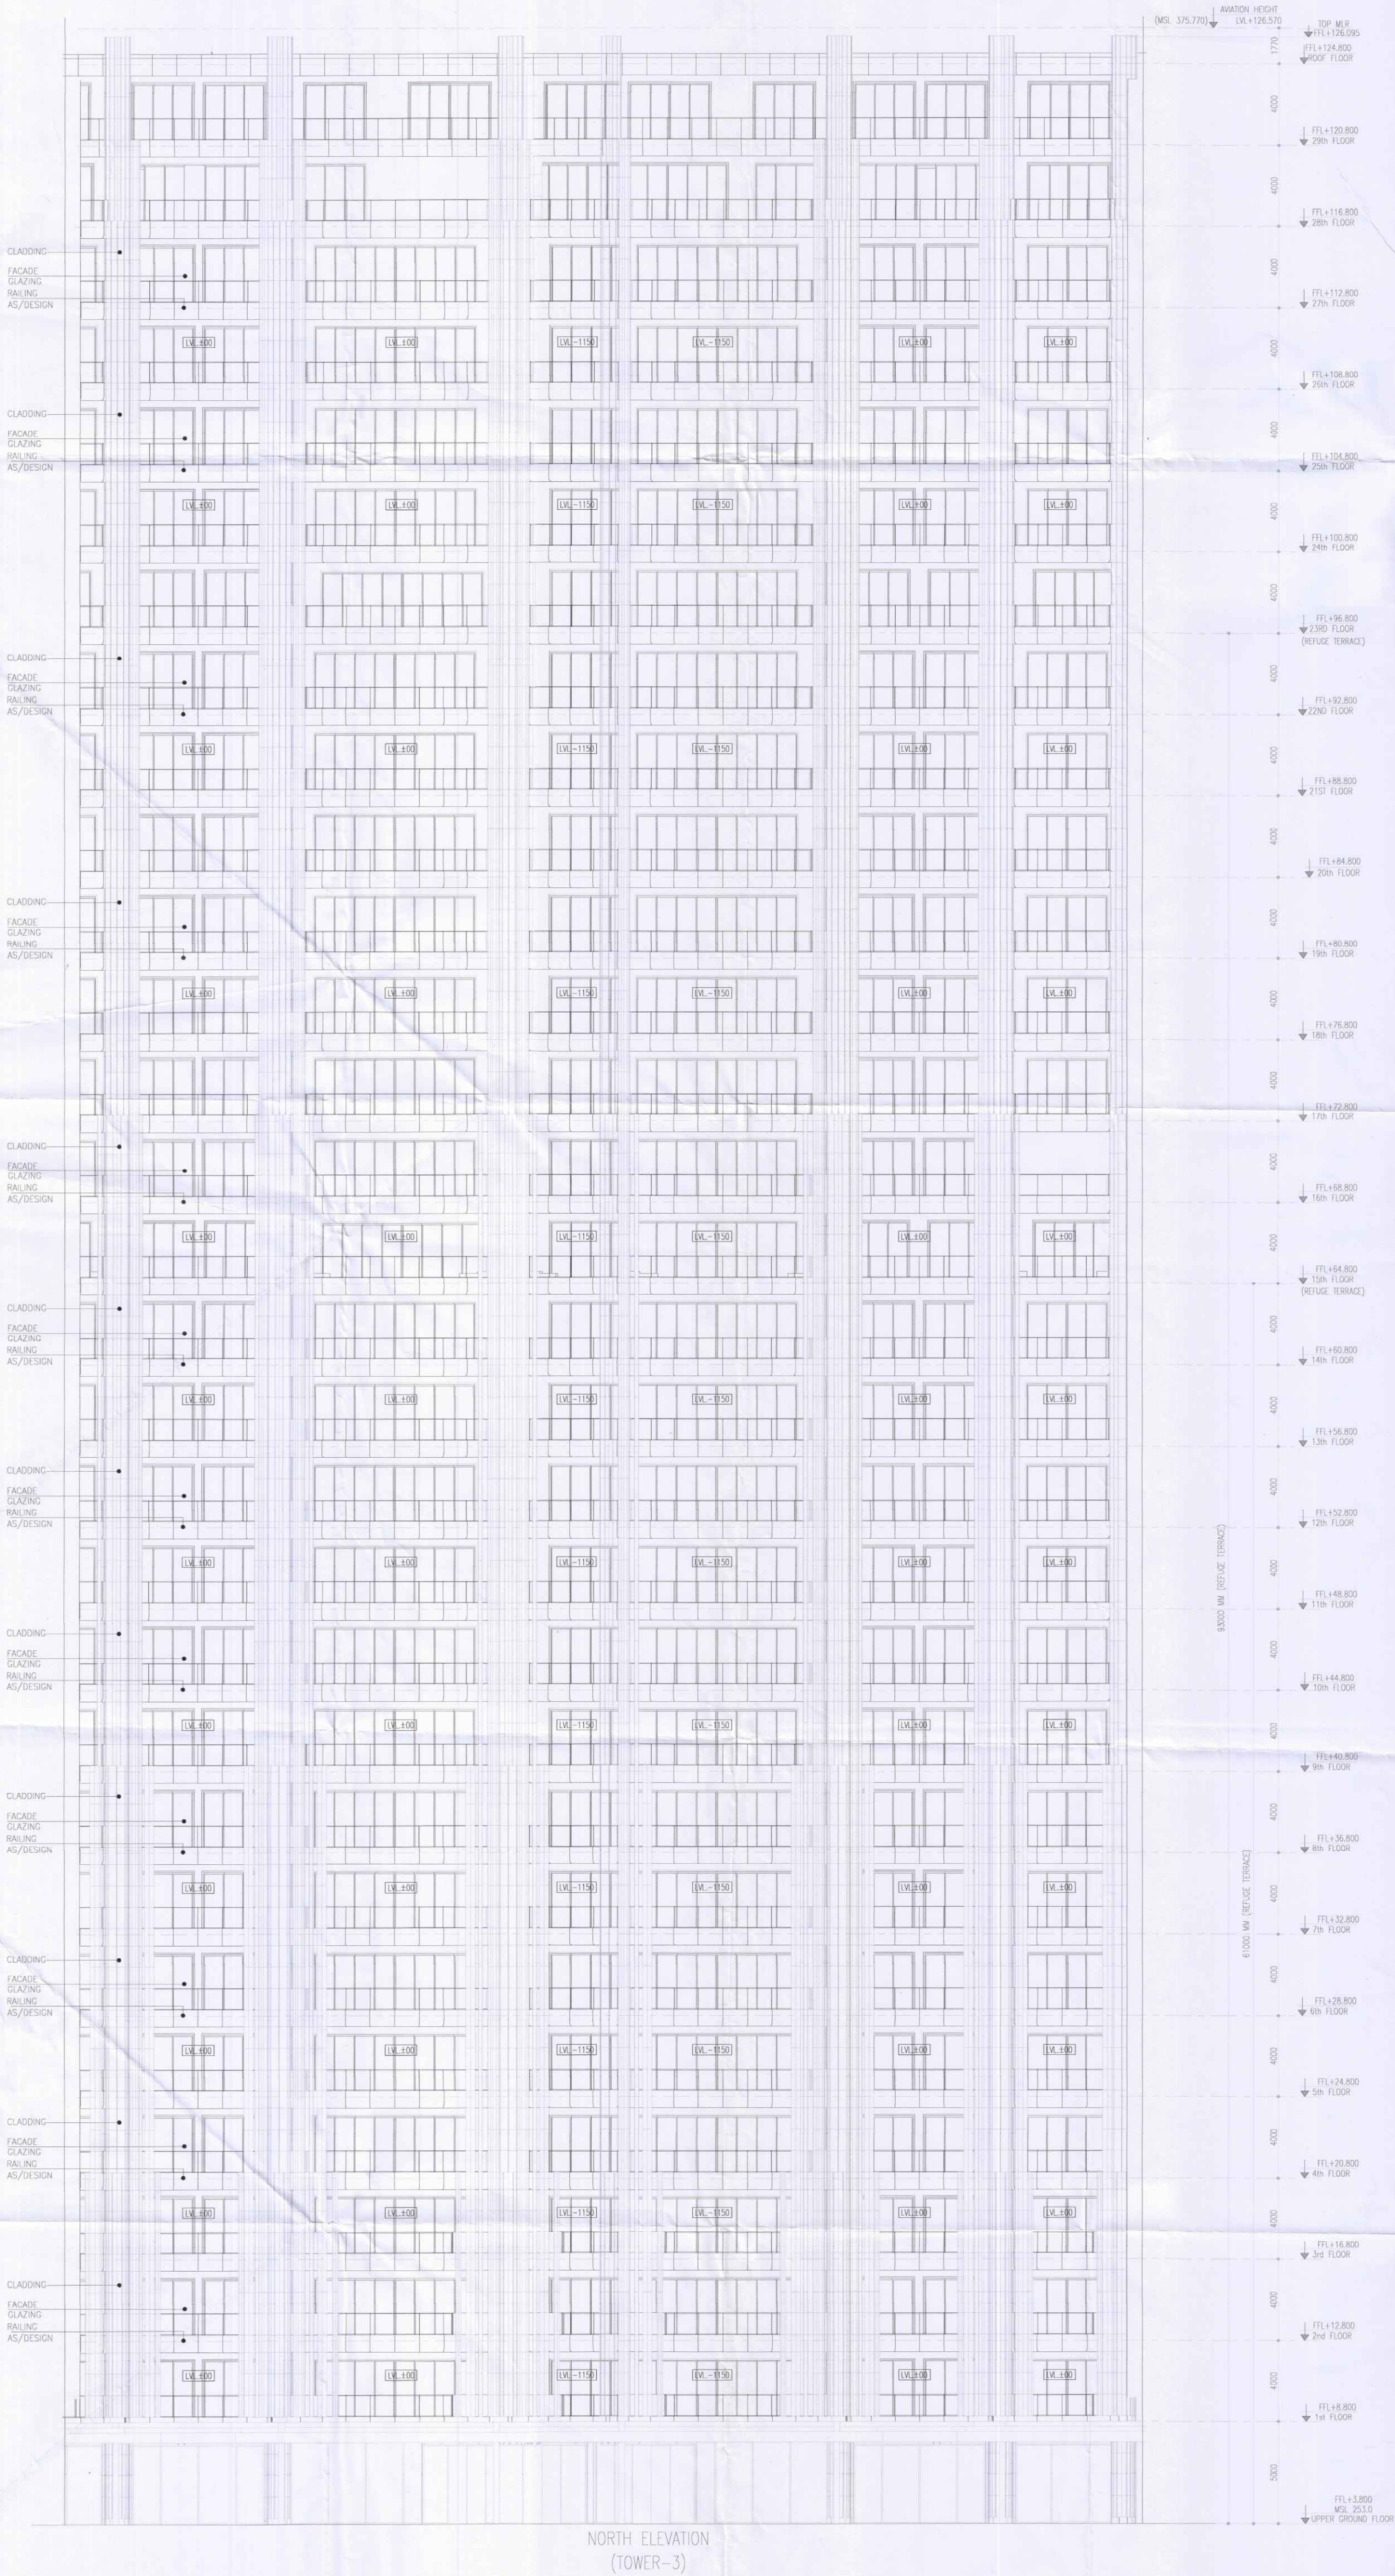

NORTH ELEVATION
(TOWER-3)

PROJECT:

REVISED BUILDING PLANS OF 'GROUP HOUSING SCHEME "THE DAHLIAS" IN ZONE-10, FALLING IN GROUP HOUSING COLONY AREA MEASURING 476.6015 ACRES NAMELY DLF-5 (FORMERLY KNOWN AS DLF CITY PHASE-V) GURUGRAM BEING DEVELOPED BY DLF LIMITED.

PROJECT ARCHITECT

RSP DESIGN CONSULTANTS
UNIT 103, BESTECH BUSINESS TOWER
GURUGRAM, HARYANA 122018, INDIA

OWNER:

DLF **DLF LIMITED**
THE SHOPPING MALL, DLF
QUTAB ENCLAVE (PHASE-I)
GURGAON, HARYANA 122002

ASSOCIATES ARCHITECT

G & G ASSOCIATES
Plot No.428, Sector-37C, Near GAV
International School,
PH-8860131417
Gurgaon-122006

ARCHITECT'S SEAL
& SIGNATURE

Av. P. K. Kumar
CA/28/12/55971

OWNER'S SEAL
& SIGNATURE



JULY-2024

Drawing Title:-

NORTH ELEVATION
(TOWER-3)

Drawing No:-

EL-07

DLF5