

Handwritten notes and signatures at the top left of the page.

NOTES :-
1. BUILDING WILL BE DESIGNED (STRUCTURES) AS PER RELEVANT IS CODES FOR EARTH QUAKE RESISTANCE.
2. BUILDING HAS AUTOMATIC SPRINKLER SYSTEM ON ALL FLOORS.
3. THE BUILDING IS FULLY VENTILATED & CENTRALLY AIR CONDITIONED WITH 100% POWER BACKUP.

Table with 2 columns: SYMBOL, DESCRIPTION. It lists various fire safety symbols like fire alarm, fire extinguisher, fire escape, etc.

Table with 2 columns: ROOM NAME, AREA. It lists areas for various rooms like corridors, stairs, etc.

PROJECT
REVISED BUILDING PLANS OF GROUP HOUSING SCHEME "THE DAHLIAS" IN ZONE-10 FALLING IN GROUP HOUSING COLONY AREA MEASURING 476.8015 ACRES NAMELY DLF-5 (FORMERLY KNOWN AS DLF CITY PHASE-V) GURUGRAM BEING DEVELOPED BY DLF LIMITED.

PROJECT ARCHITECT
RSP DESIGN CONSULTANTS
UNIT 103, BESTECH BUSINESS TOWER
GURUGRAM, HARYANA 122018, INDIA

OWNER:
DLF LIMITED
THE SHOPPING MALL DLF
GURUGRAM ENCLAVE (PHASE-I)
GURUGRAM, HARYANA 122002

ASSOCIATES ARCHITECT
G & G ASSOCIATES
Plot No.428, Sector-37G, Near GAV International School,
PH-8860131417
Gurgaon-122006

ARCHITECT'S SEAL & SIGNATURE

OWNER'S SEAL & SIGNATURE

Scale - 1:100
Drawing No. -
FLOOR PLAN & AREA CALCULATION OF 27TH FLOOR
TOWER-4 & 5 (TOWER-D)

DLF5

Table with 5 columns: NO., AREA, B, C, D, E. It contains area calculations for various parts of the building.

Table with 5 columns: NO., AREA, B, C, D, E. It contains area calculations for various parts of the building.

Table with 5 columns: NO., AREA, B, C, D, E. It contains area calculations for various parts of the building.


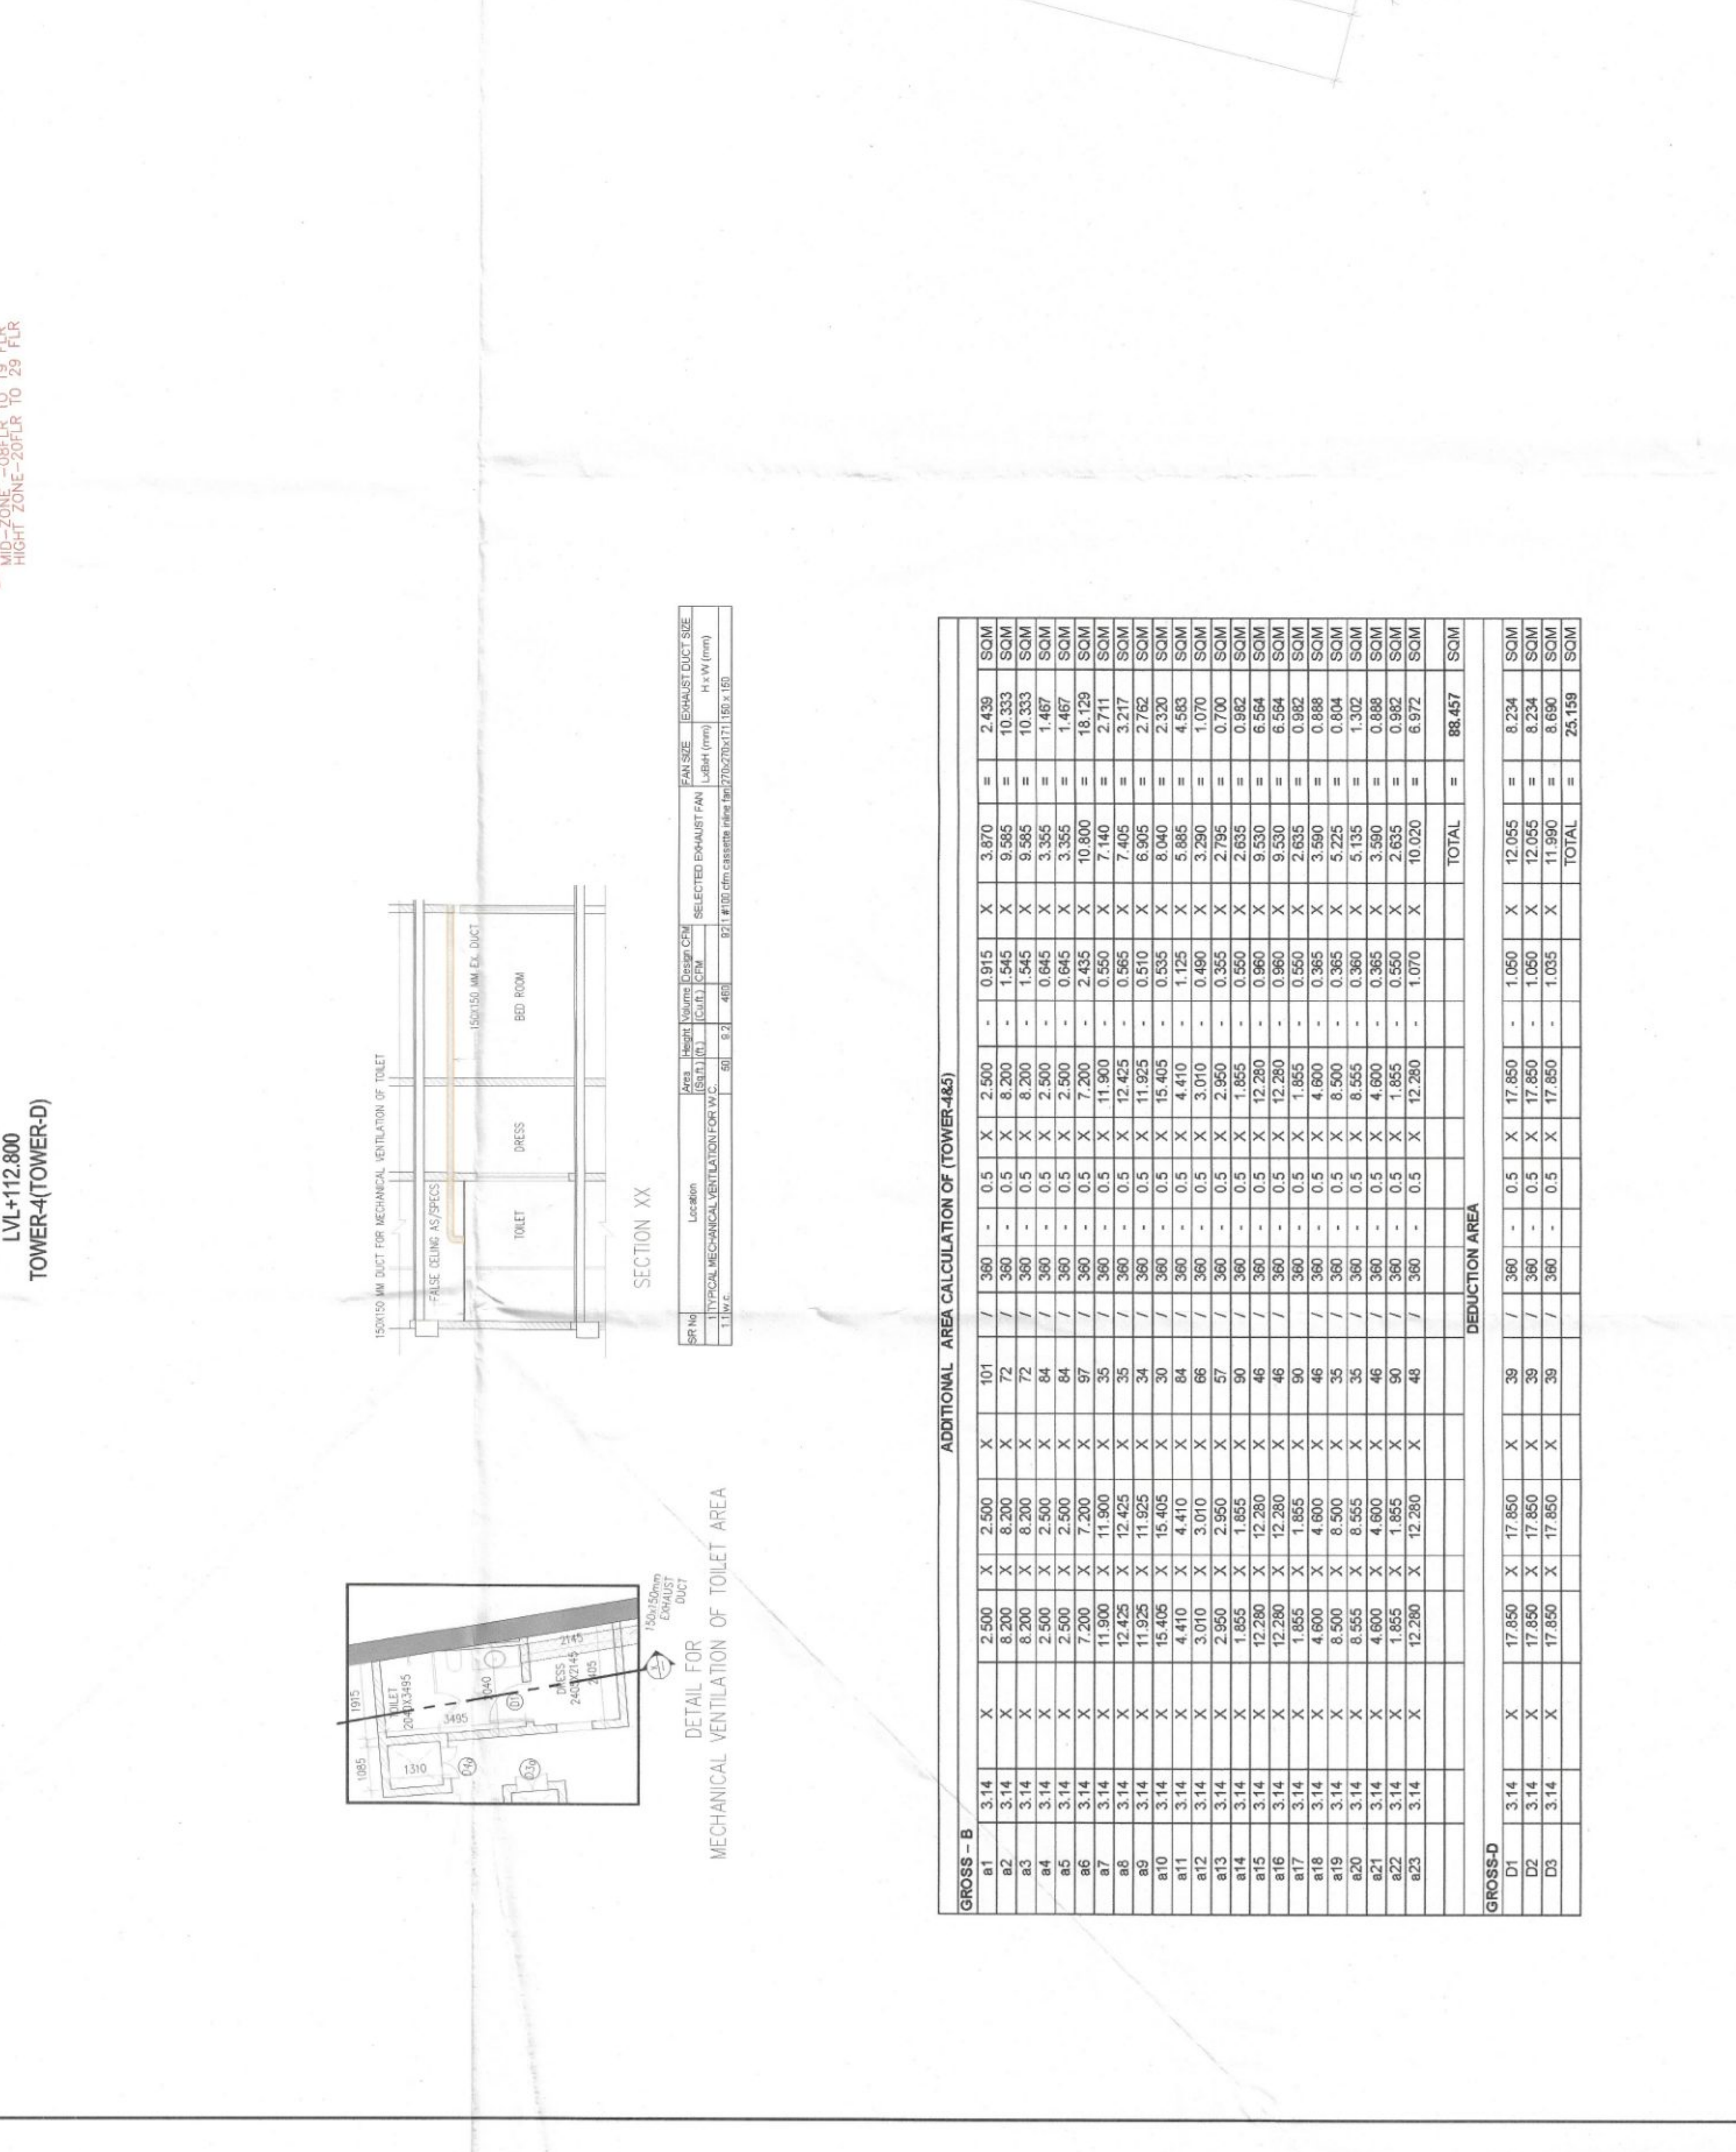


Table with 5 columns: NO., AREA, B, C, D, E. It contains area calculations for various parts of the building.

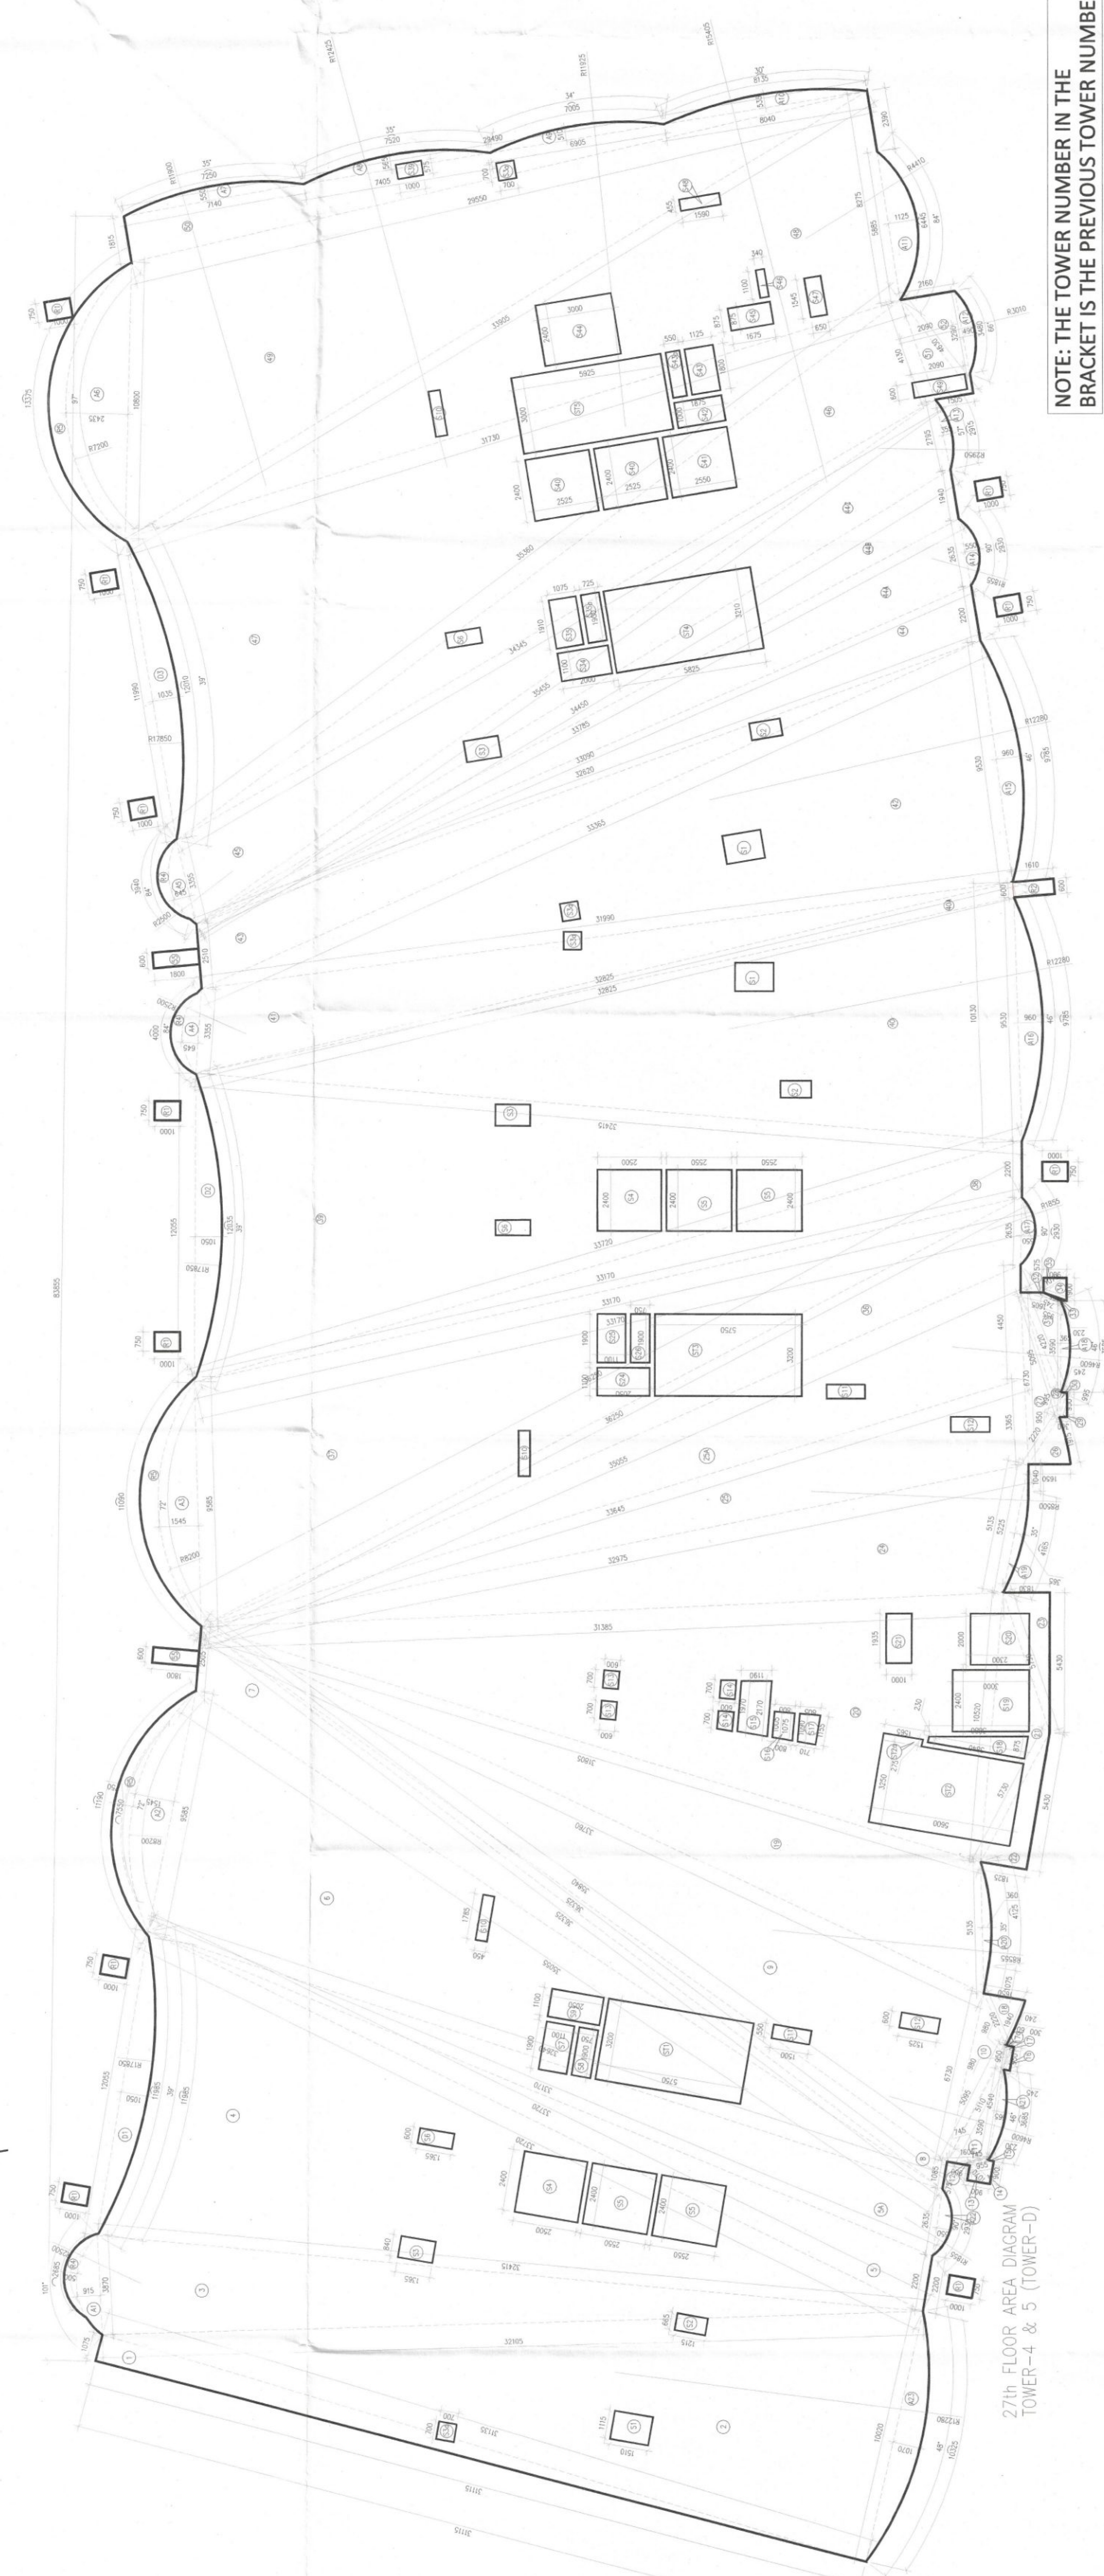

NOTE: THE TOWER NUMBER IN THE BRACKET IS THE PREVIOUS TOWER NUMBER.