


Handwritten signatures and stamps at the top right of the page.

Notes :-

- 1. BUILDING WILL BE DESIGNED (STRUCTURES) AS PER RELEVANT IS CODES FOR EARTH QUAKE RESISTANCE.
- 2. BUILDING HAS AUTOMATIC SPRINKLER SYSTEM ON ALL FLOORS.
- 3. THE BUILDING IS FULLY VENTILATED & CENTRALLY AIR CONDITIONED WITH 100% POWER BACKUP.

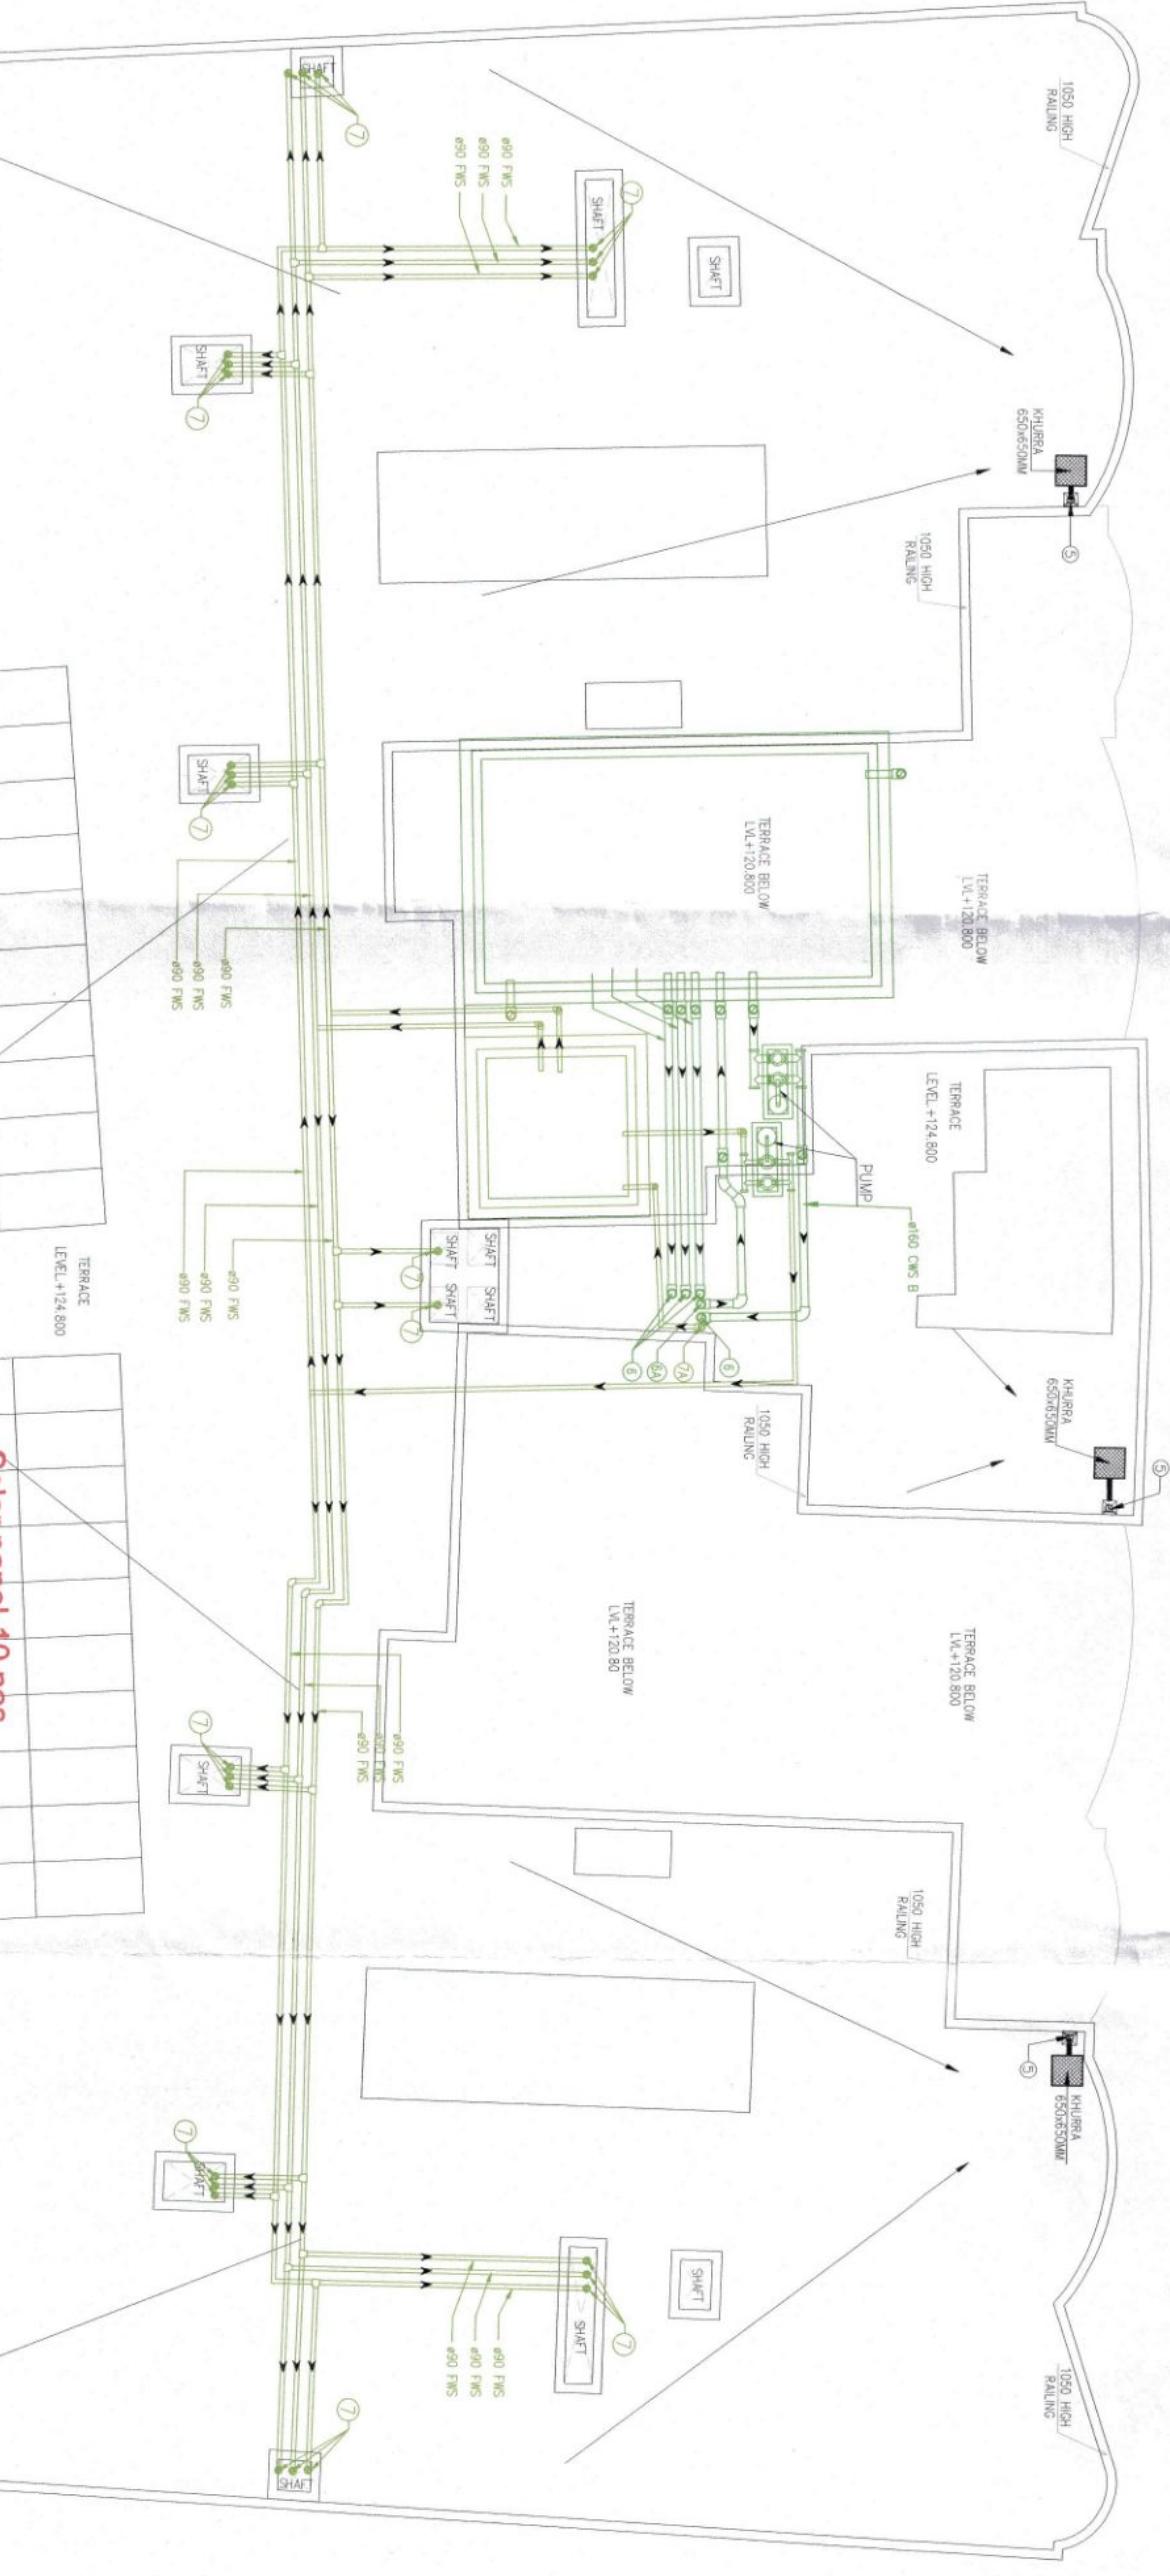

LEGEND :-	
1	100% SOL & WHITE COLOUR PIPE
2	100% WATER SUPPLY PIPE
3	100% WASTE/WATER PIPE
4	100% AIR CONDITIONING PIPE
5	100% THERMAL INSULATION PIPE
6	100% THERMAL INSULATION PIPE
PLANS OF GROUP HOUSING SCHEME "THE DAHLIAS" IN ZONE-10 FALLING IN GROUP HOUSING COLONY AREA MEASURING 476.6075 ACRES NAMELY DLF-5 (FORMERLY KNOWN AS DLF CITY PHASE-V) GURUGRAM BEING DEVELOPED BY DLF LIMITED.	
PROJECT ARCHITECT	
RSP DESIGN CONSULTANTS UNIT 103, BESTECH BUSINESS TOWER GURUGRAM, HARYANA 120018, INDIA	
OWNER	
DLF LIMITED THE SHOPPING MALL DLF QUTAB ENCLAVE(PHASE-I) GURGAON, HARYANA 120002	
ASSOCIATES ARCHITECT	
G & G ASSOCIATES International School, PM-8860131417 Gurgaon-122006	
ARCHITECT'S SEAL & SIGNATURE	
OWNER'S SEAL & SIGNATURE	
Drawing Title:-	Drawing No:-
TERRACE FLOOR PLAN (TOWER-7)	77-04
DLF5	