

(NARENDER KUMAR)
DTP(HQ)

(HITESH SHARMA)
STP(M)

(P. P. SINGH)
CTP(HR)

(AMIT KHATRI, IAS)
DTCP(HR)


(SANJAY SAINI)
ATP(HQ)

(DINESH KUMAR)
PA(HQ)

DRG NO:- DTC 10305 DATED:- 01-07-2024

[illegible]

JE $\frac{1}{2}$
AD $\frac{1}{2}$
PA $\frac{1}{2}$
ATP $\frac{1}{2}$
GTP $\frac{1}{2}$

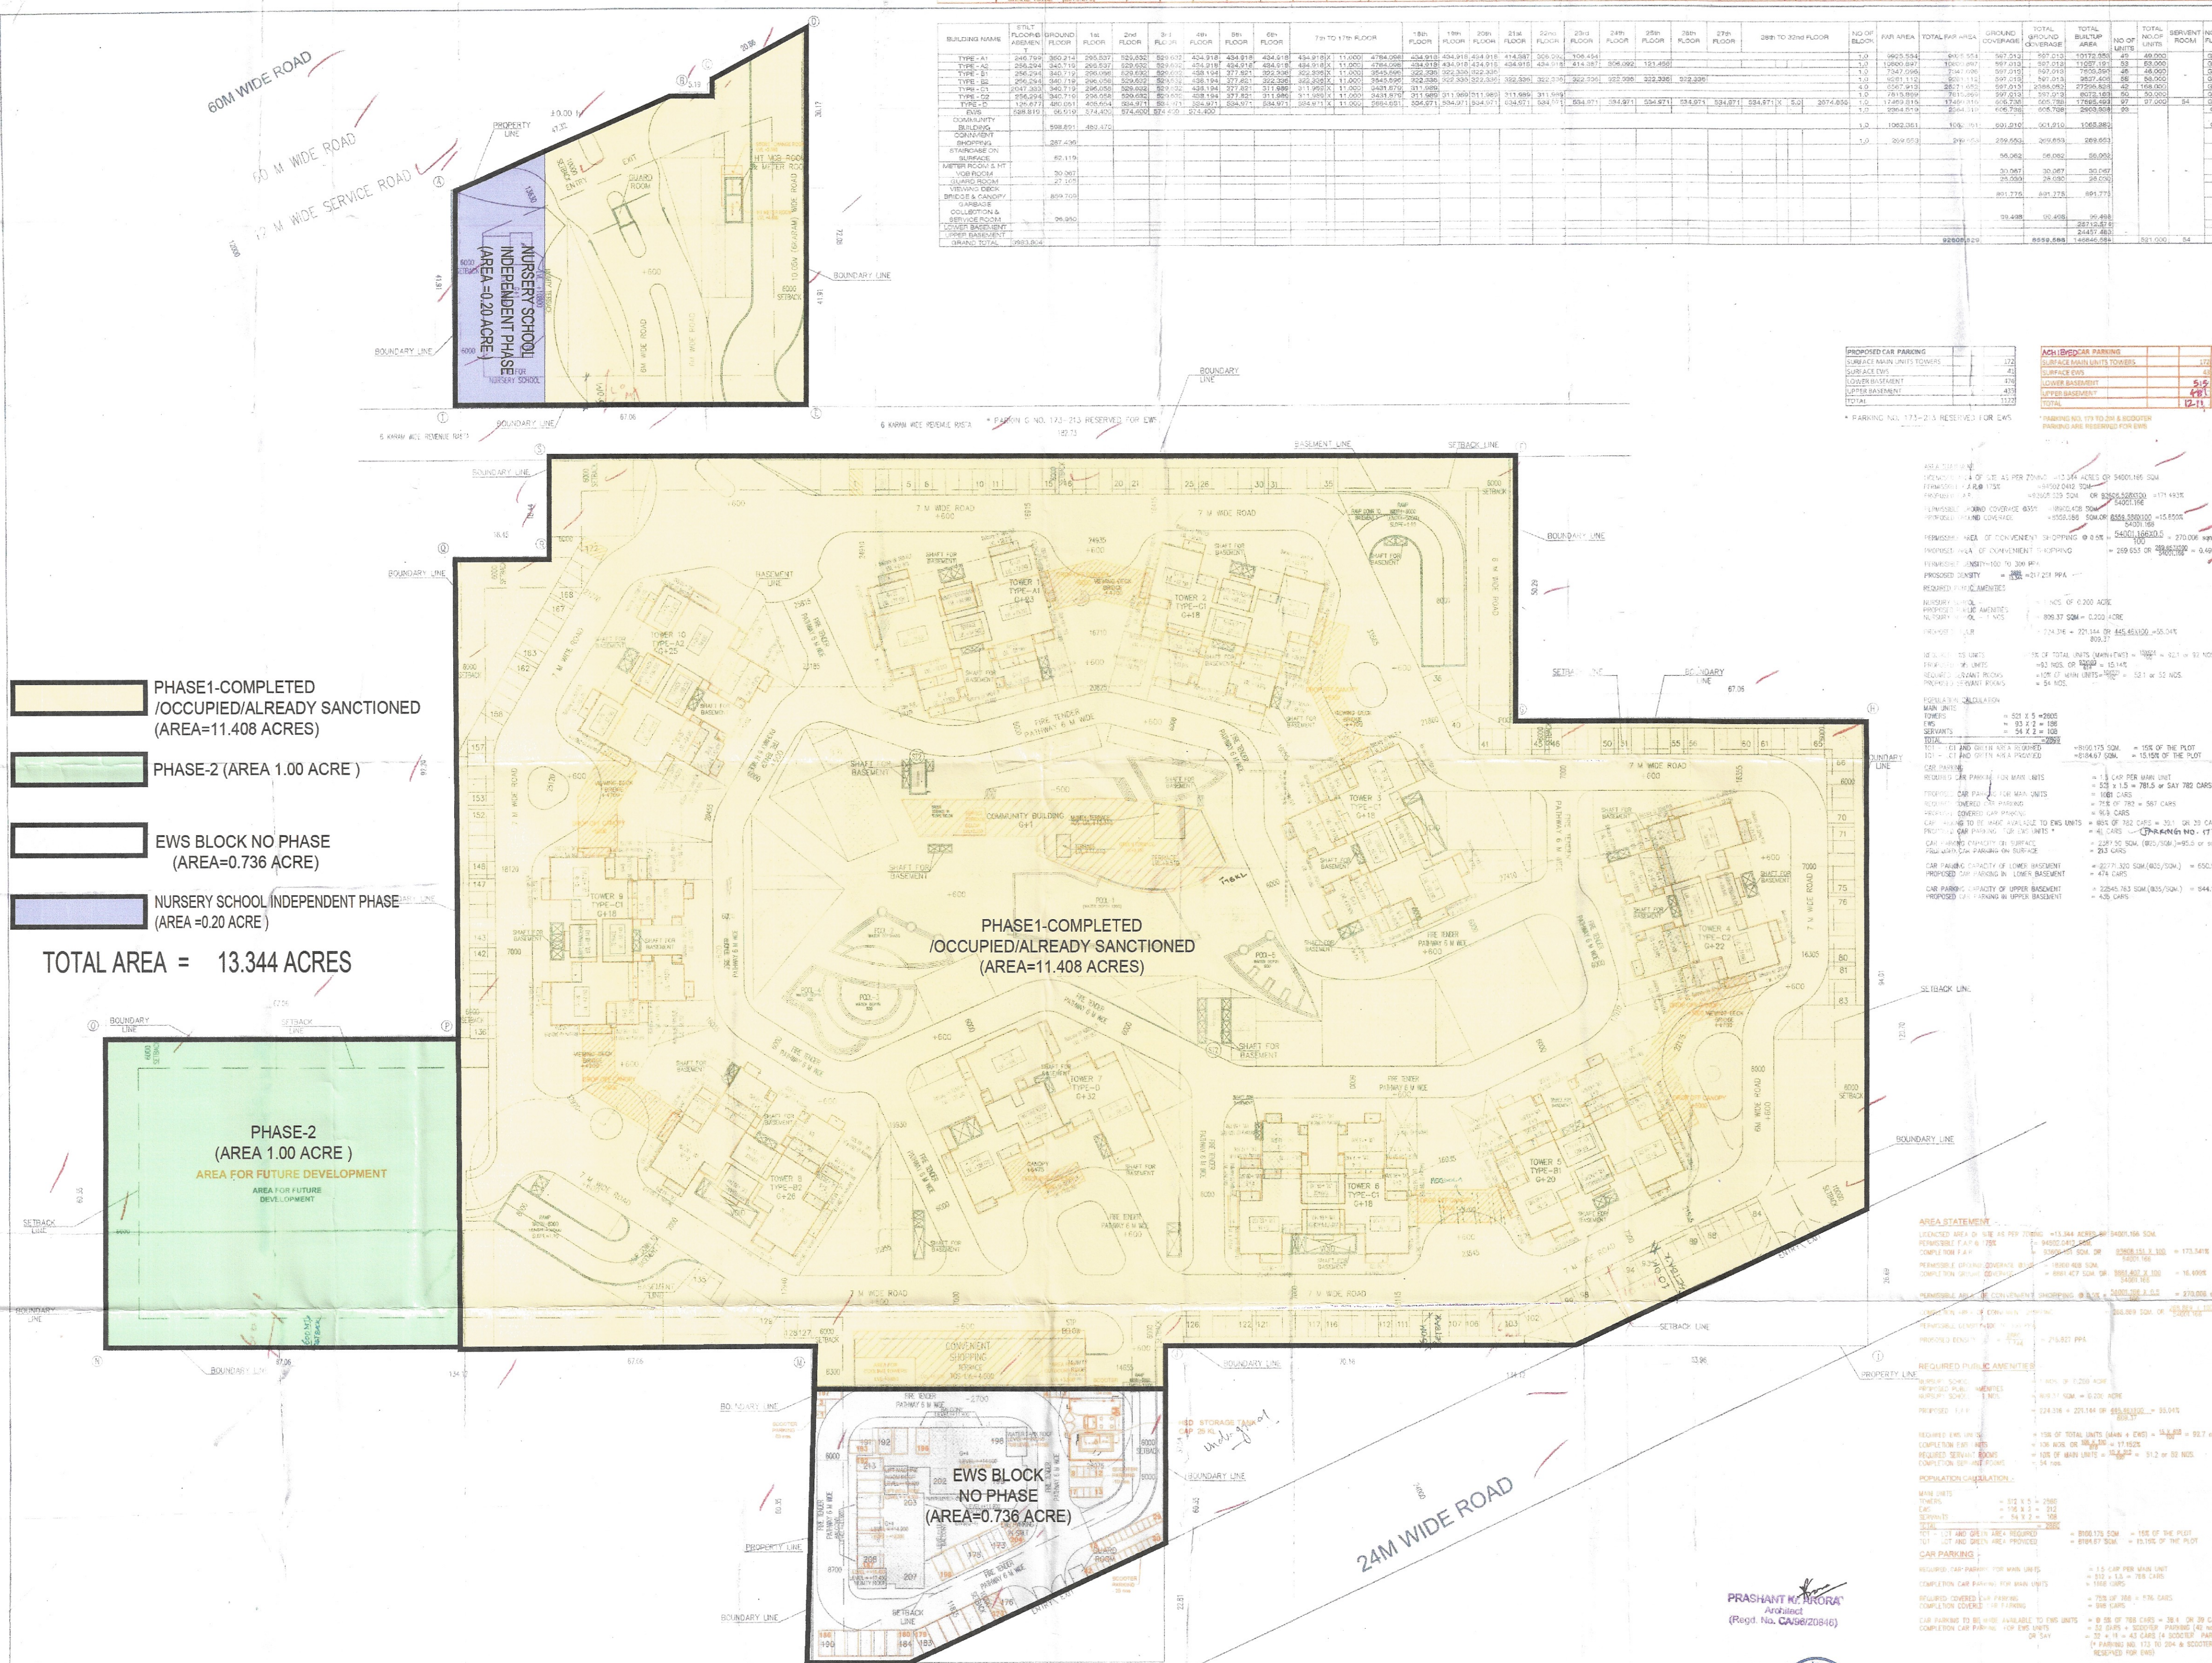

TOWER'S CONFIGURATION		
TOWERS	TYPE	LVLS
1	A1	G+23
10	A2	G+25
5	B1	G+20
8	B2	G+26
2,3,6,9	C1	G+18
4	C2	G+22
7	D	G+32

Note:-

1. BUILDING HAS AUTOMATIC SPRINKLER SYSTEM WHEREVER REQUIRED BY NBC.
2. BUILDING WILL BE DESIGNED (STRUCTURES) AS PER RELEVANT IS CODES FOR EARTH QUAKE RESISTANCE.
3. ALL TOILET & KITCHEN HAVE PERMANENT VENTILATION / EXHAUST
4. GATE & BOUNDARY WALL AS PER STANDARD DESIGN

LEGEND: —

 D. L. Prasad
Member Secretary
B.P.C.

 S. P. Rao
Member
B.P.C.

 C. K. R. (H.K.)
Chairman
B.P.C.

 AD

 SD

 PA

 ATP

Hannuwa K. Krishnakumar DEKKAR. Ranken From

Project:
APPROVAL OF REVISED BUILDING
PLANS OF GROUP HOUSING COLONY
MEASURING 13.344 ACRES(LICENCE
NO.53 OF 2011 DATED 10.06.2011)
IN SECTOR -67, GURGAON MANESAR
URBAN COMPLEX BEING DEVELOPED
BY CONSOLIDATE REALTORS PVT.LTD.

Associate Architects



DESIGN PLUS ARCHITECTURE PVT. L.
145-E, OKHLA INDUSTRIAL
ESTATE, PHASE-III
New Delhi-110020, INDIA
Tel: 011-41618854.
www.dpa.co.in

[illegible]

ARCHITECT'S SEAL & SIGNATURE	OWNER'S SEAL & SIGNATURE
 PRASHANT K. ARORA Architect (200848)	

JAN. 2014		Scale : 1:400	
Drawing Title:- SITE PLAN		Drawing ST-01	

PHASING PLAN