


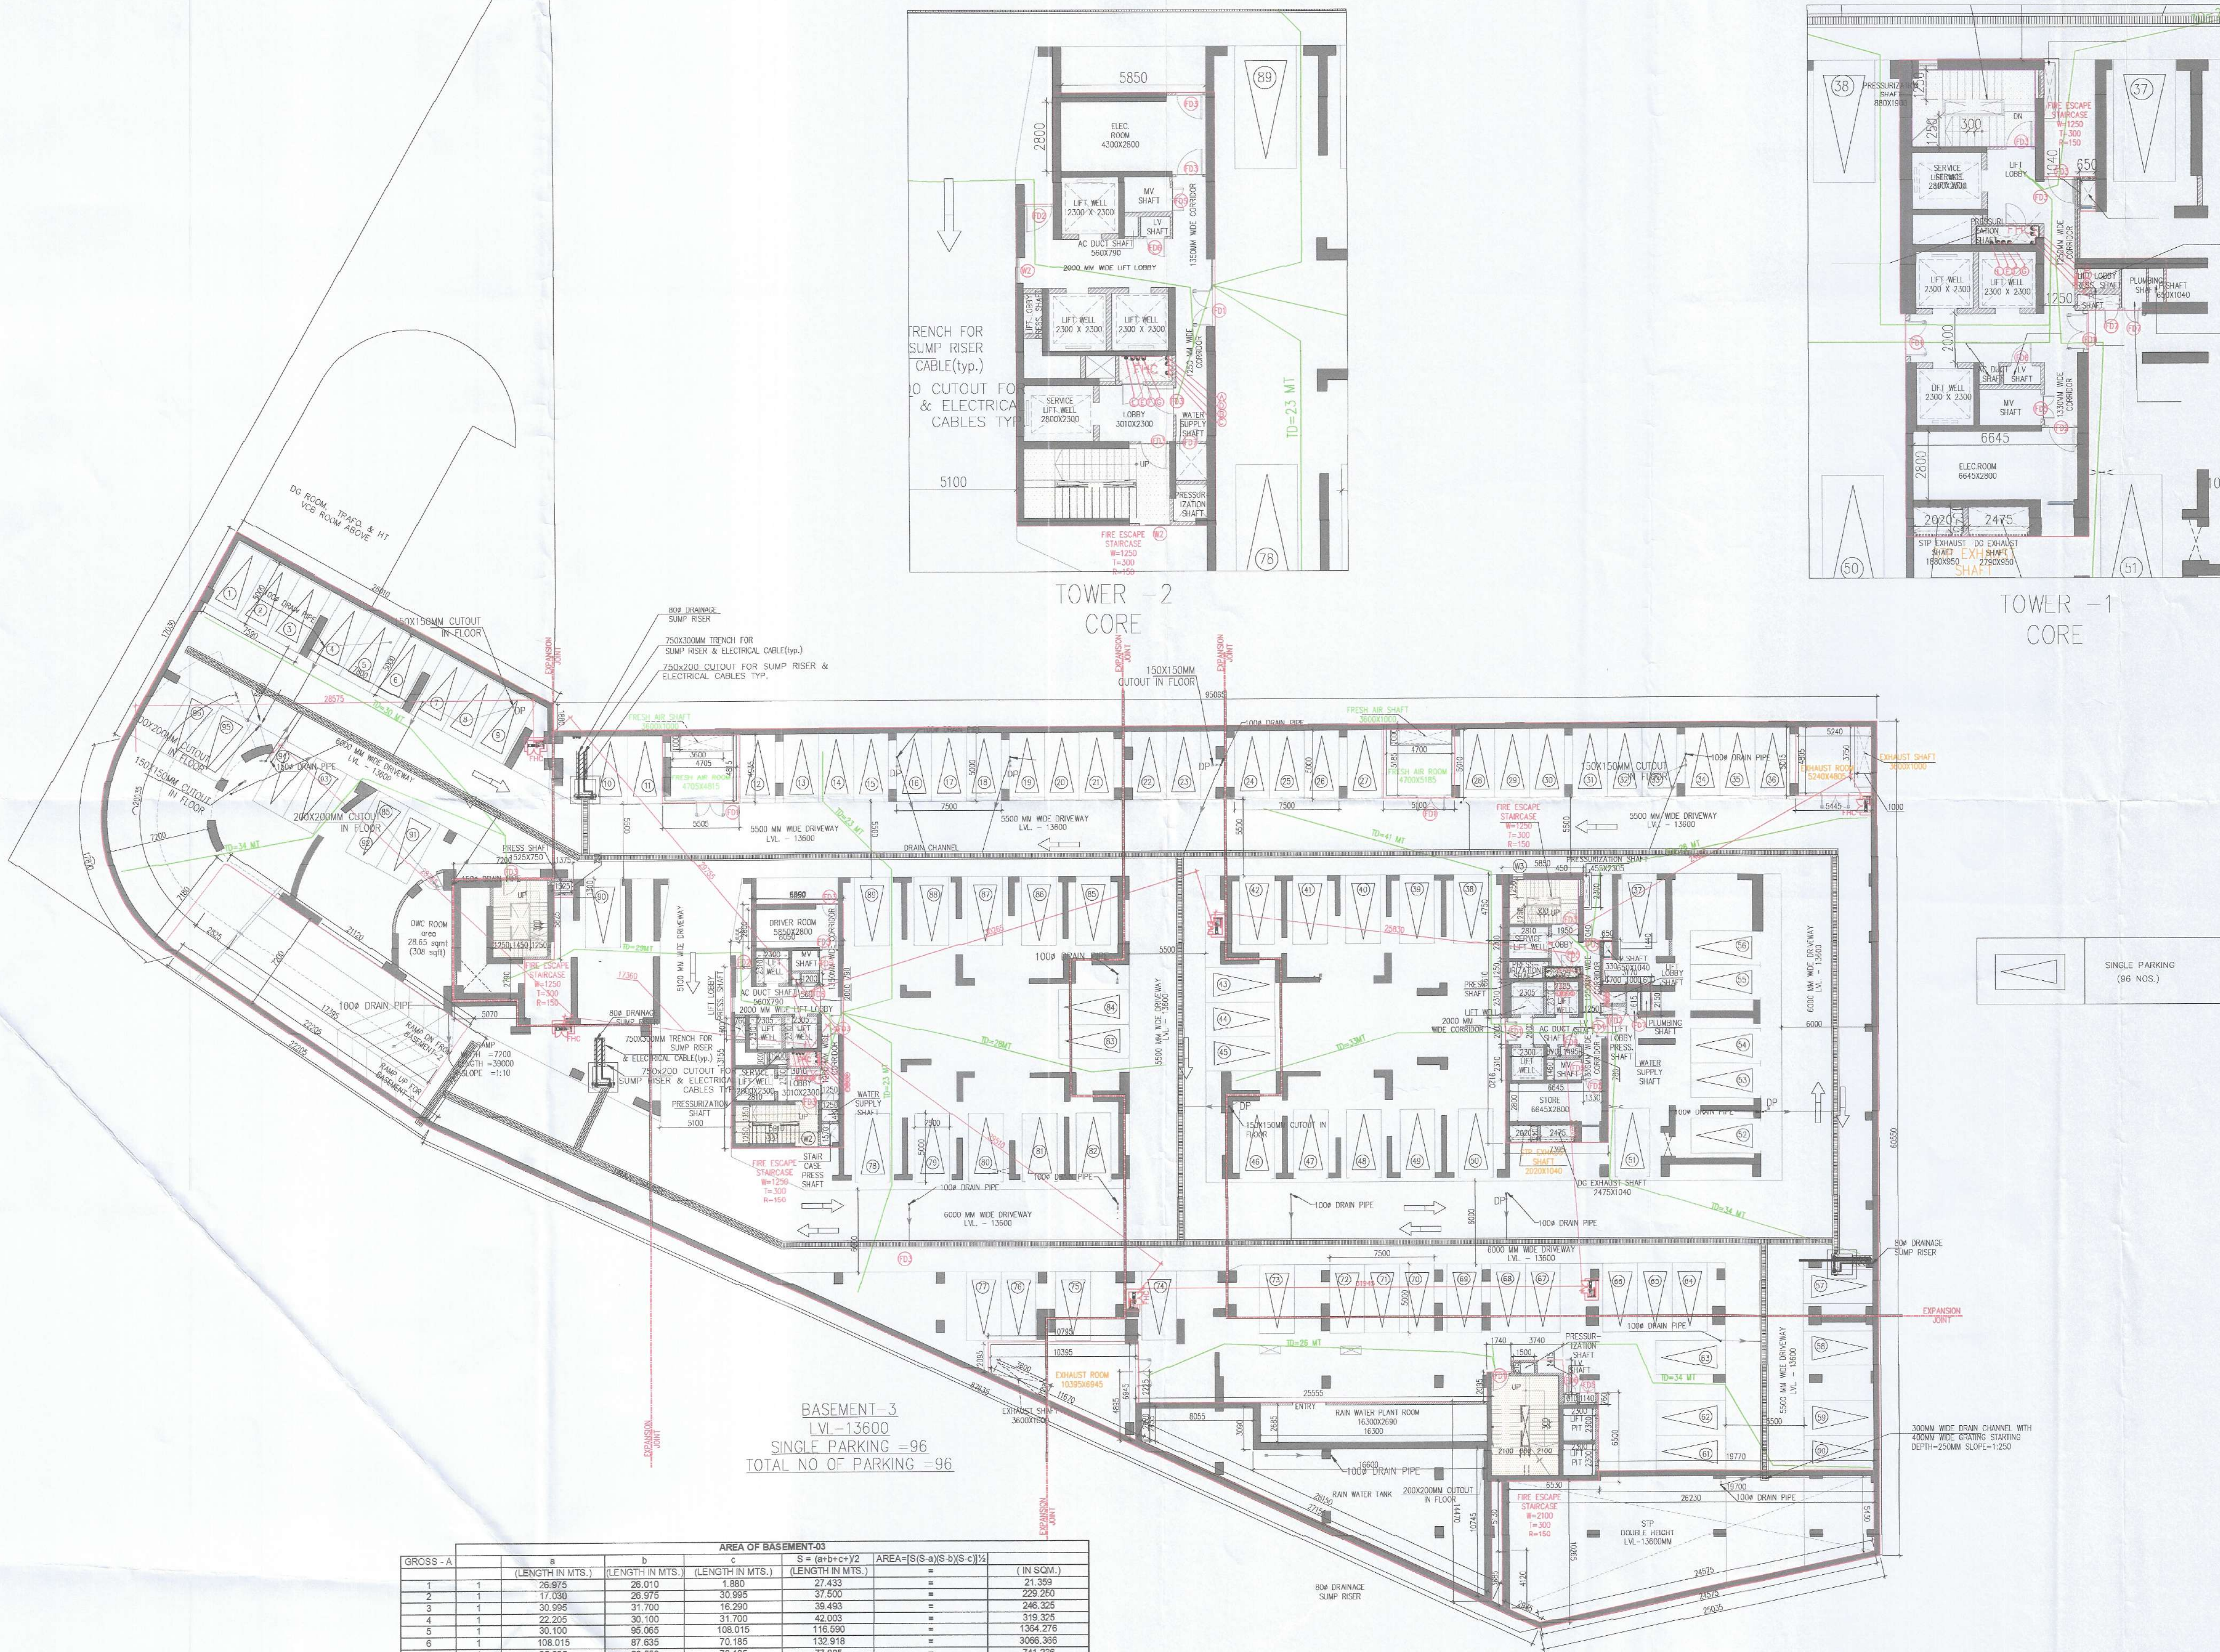

AREA OF BASEMENT-03						
NO.	AREA (SQ. MTS.)	AREA (SQ. MTS.)	AREA (SQ. MTS.)	AREA (SQ. MTS.)	AREA (SQ. MTS.)	AREA (SQ. MTS.)
1	28.895	28.895	28.895	28.895	28.895	28.895
2	11.036	11.036	11.036	11.036	11.036	11.036
3	30.995	30.995	30.995	30.995	30.995	30.995
4	22.257	22.257	22.257	22.257	22.257	22.257
5	30.100	30.100	30.100	30.100	30.100	30.100
6	108.015	108.015	108.015	108.015	108.015	108.015
7	28.035	28.035	28.035	28.035	28.035	28.035
TOTAL						

BASEMENT-03 SERVICE AREA (GROSS-C)						
NO.	AREA (SQ. MTS.)	AREA (SQ. MTS.)	AREA (SQ. MTS.)	AREA (SQ. MTS.)	AREA (SQ. MTS.)	AREA (SQ. MTS.)
A34	29.742	29.742	29.742	29.742	29.742	29.742
A35	28.895	28.895	28.895	28.895	28.895	28.895
A36	28.895	28.895	28.895	28.895	28.895	28.895
		DOOR WINDOW SCHEDULE			
NO.	SIZE (mm)	NO.	SIZE (mm)	UNIT	QTY
D01	1500 X 2400	00	2400	2400	2400
D02	1500 X 2400	00	2400	2400	2400
D03	1500 X 2400	00	2400	2400	2400
D04	1500 X 2400	00	2400	2400	2400
D05	1500 X 2300	100	2400	2400	2400
D06	1500 X 2300	100	2400	2400	2400
D07	1500 X 2300	100	2400	2400	2400
D08	1500 X 2400	00	2400	2400	2400
D09	800 X 2400	00	2400	2400	2400
D10	800 X 2400	00	2400	2400	2400
D11	1500 X 2400	00	2400	2400	2400
D12	1500 X 2400	00	2400	2400	2400
D13	1500 X 2400	00	2400	2400	2400
D14	800 X 2400	00	2400	2400	2400
D15	800 X 2400	00	2400	2400	2400
D16	900 X 2500 (1000X1000)	00	2500	2500	2500
D17	900 X 2500 (1000X1000)	00	2500	2500	2500
WINDOW SCHEDULE					
W01	2500 X 2500	2500	2500	2500	2500
W02	3000 X 2000	2000	2500	2500	2500
W03	5400 X 2500	2500	2500	2500	2500
W04	1500 X 1450	2500	2500	2500	2500
W05	1200 X 2000	2500	2500	2500	2500
W06	1500 X 2000	2500	2500	2500	2500
W07	750 X 2000	2500	2500	2500	2500
VENTILATOR SCHEDULE					
V01	600 X 2000	2000	2500	2500	2500
V02	450 X 2000	2500	2500	2500	2500
NOTE: ALL FLOOR SHALL BE 2 HOUR FIRE RATED					

- NOTES :-**
- VRV System is being provided.
 - Full DG power back up is being provided.
 - Toilets are mechanical ventilated.
 - All lifts shall have 100% power back-up.
 - All electrical installations shall be as per provision of NBC.
 - Fire-fighting/safety provisions will be as per relevant NBC provisions.
 - Basement area shall have mechanically ventilated as per relevant code.
 - All toilets are ventilated as per Haryana Building Code 2017.
 - Building has automatic sprinkler system wherever required by NBC.
 - Building will be designed (structures) as per relevant I.S. codes for earthquake resistance.
 - Solar panels of required capacity shall be provided on roof top as per hared/zoning norms.
 - All handicap ramps with railing.
 - All fire fighting installations shall be as per provision of NBC.
 - The rainwater harvesting system shall be provided as per central ground water authority norms.

- Note :-**
1. BUILDING HAS AUTOMATIC SPRINKLER SYSTEM WHEREVER REQUIRED BY NBC.
 2. BUILDING WILL BE DESIGNED (STRUCTURES) AS PER RELEVANT I.S. CODES FOR EARTHQUAKE RESISTANCE.
 3. POWER BACKUP/ MECHANICAL VENTILATED SHAFTS.

PROJECT:
PROPOSED BUILDING PLAN OF G.H. SITE NO.100 IN SECTOR-54

ASSOCIATE ARCHITECTS
Checked and found ok for Public Health (Internal) Services only subject to comments in forwarding letter No. 21/12/14, Dt/21/12/2014
Superintending Engineer (HO) to Chief Engineer-I, HSPV, Panchkula.

PLOT NO-408 SEC-37C GURGAON (PH-9560794794)

OWNER'S SEAL & SIGNATURE

For W... on Ltd.

Authorized Signatory

ARCHITECT'S SEAL & SIGNATURE

Ar. Rajinder Kumar CA/2012/55971

MARCH -2024 Scale: DD (1/10) MEMBER BPAC

Drawing Title:- BASEMENT-03 FLOOR PLAN & AREA DIAGRAM

Drawing No:- BS-03

BASEMENT-03