


(+) 450MM FFL

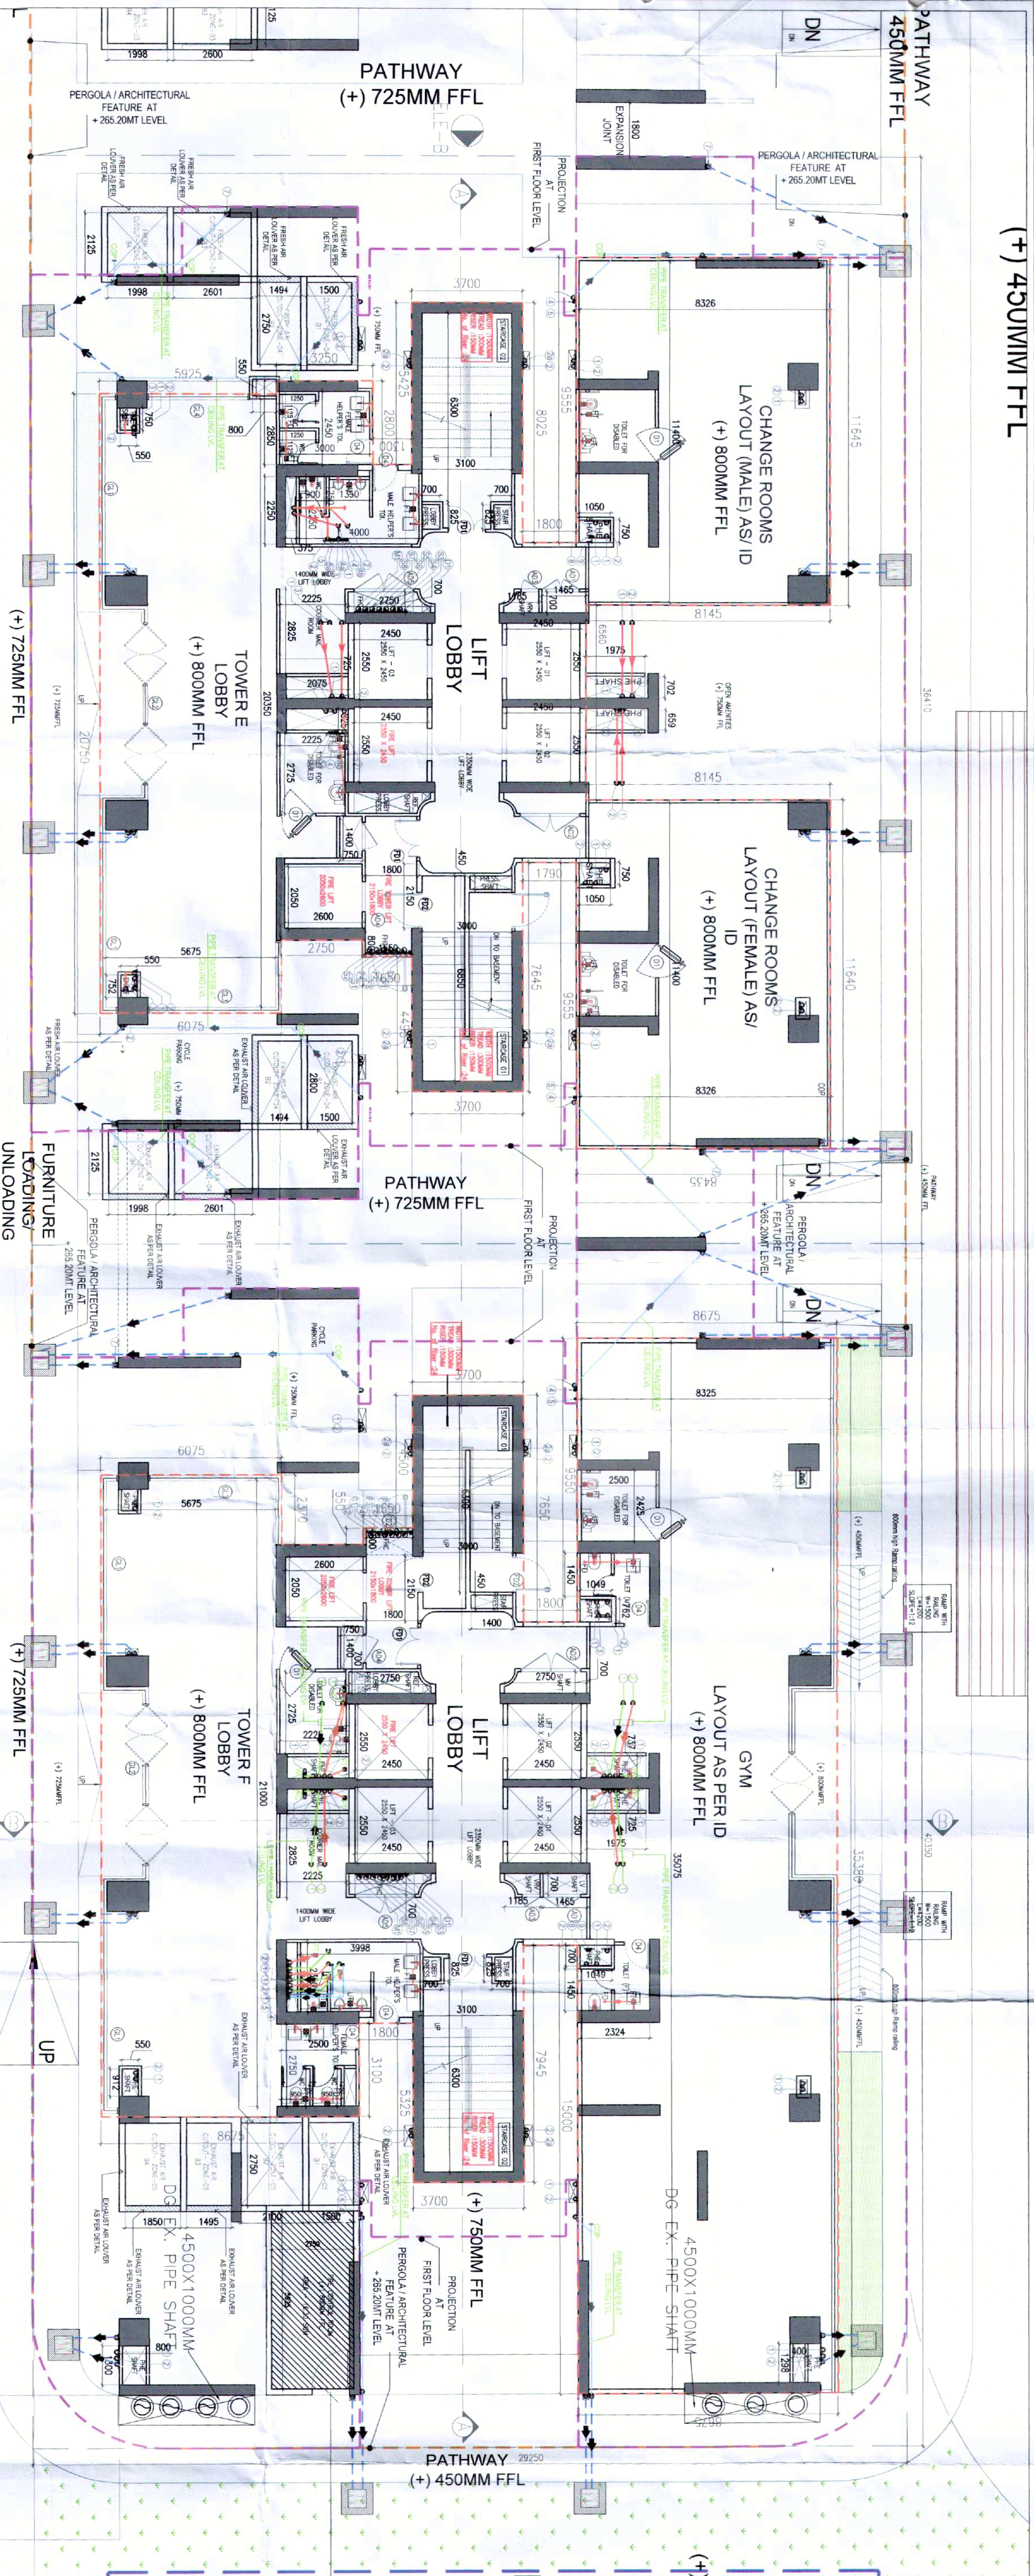

TOWER E  
DROP-OFF

TOWER F  
DROP-OFF

7.5M  
(+) 4

PARKING WITH  
EV CHARGING POINT

PARKING WITH  
EV CHARGING POINT


PARKING WITH  
EV CHARGING POINT

1. STILL FLOOR PLAN - TOWER A & B

1:100

401350

29250

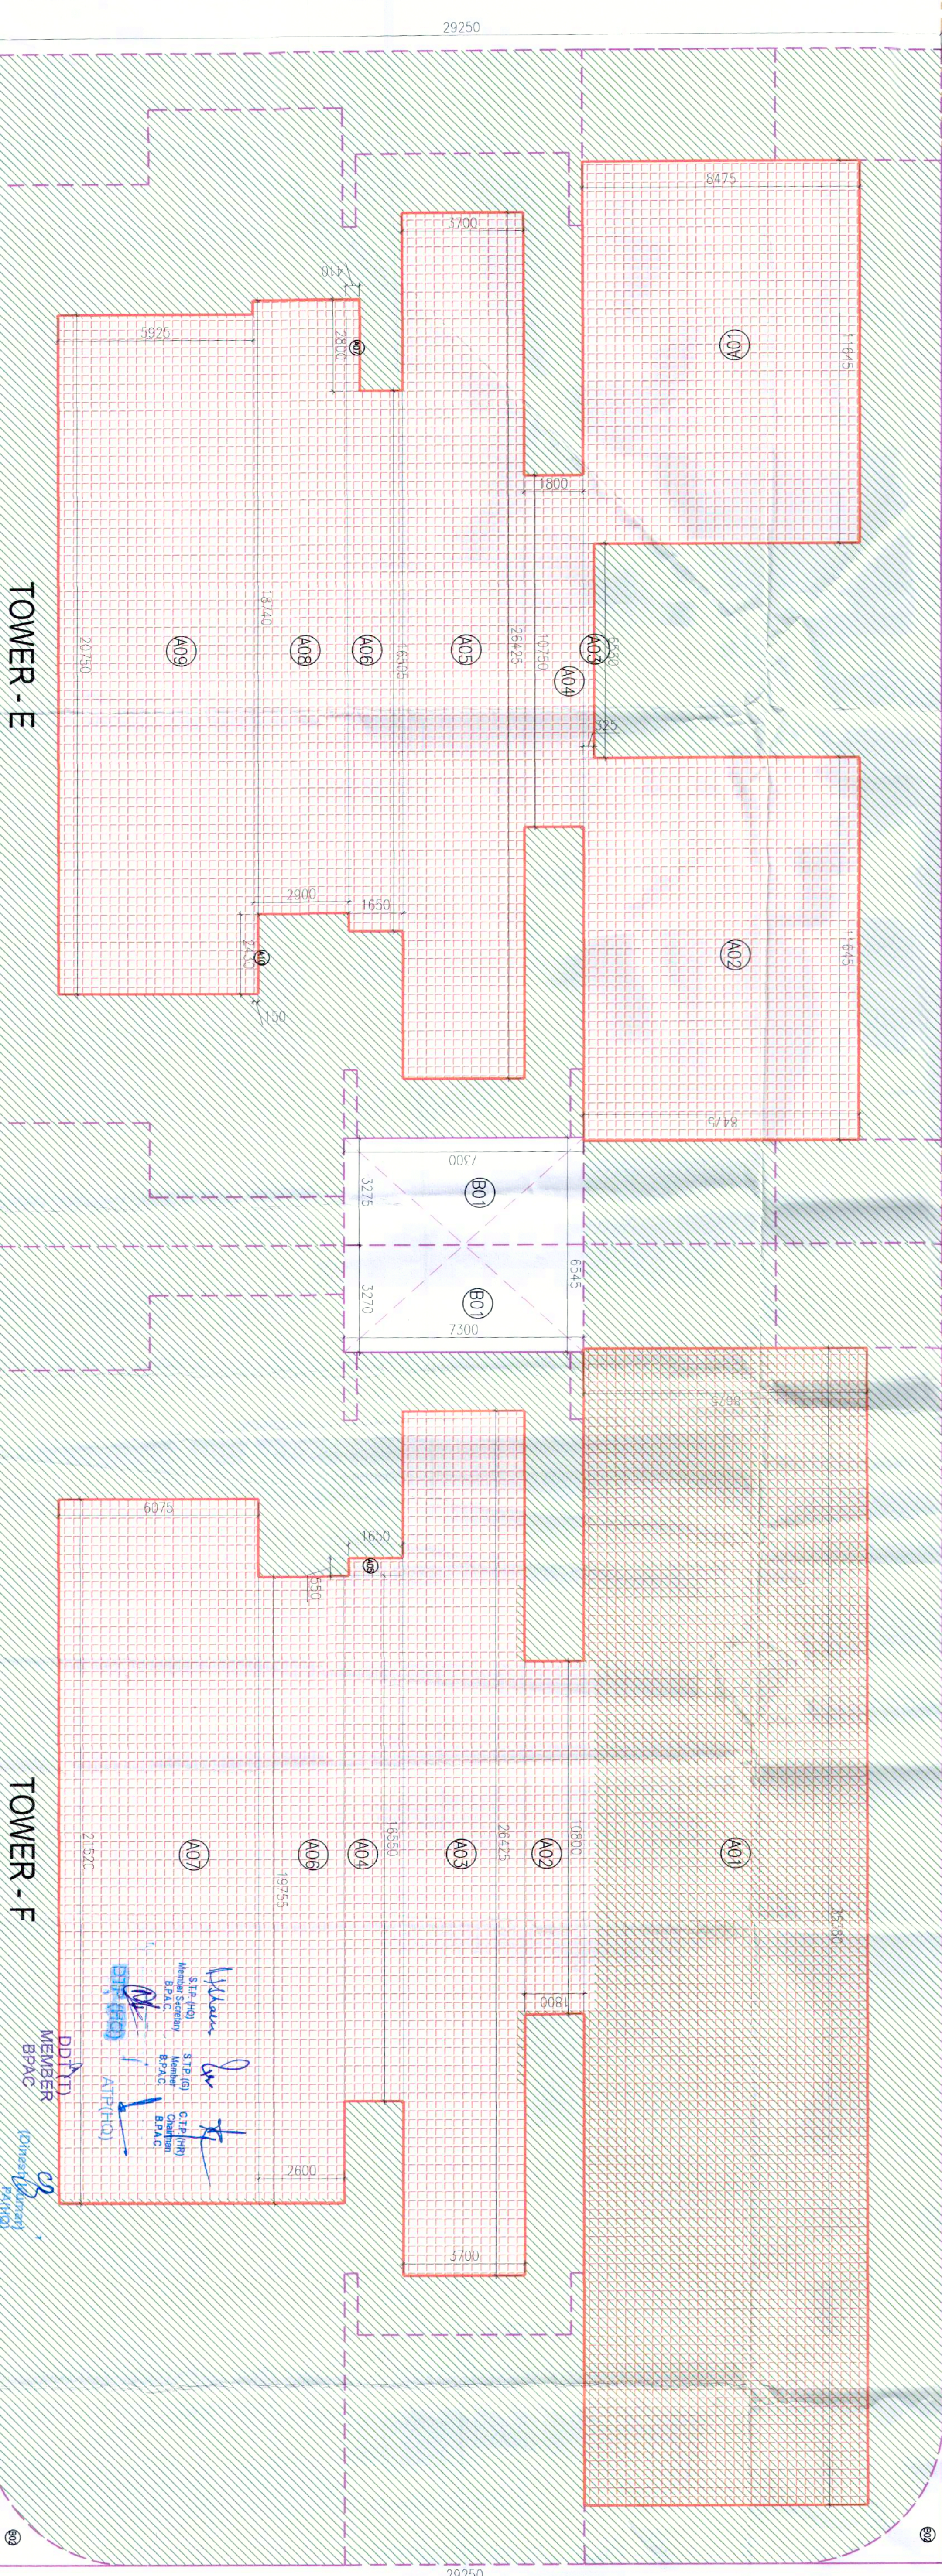

TOWER - E

TOWER - F

2. STILL FLOOR PLAN - TOWER A & B AREA DIAGRAMS

1:100

DRAWING NO. S-27

| STILT FLOOR FAR AREA (TOWER-E) |             |              |            |                    |
|--------------------------------|-------------|--------------|------------|--------------------|
| Additions                      |             |              |            |                    |
| Description                    | Length (mm) | Breadth (mm) | Area (sqm) | No. of repetitions |
| Area of rectangle A01          | 11645       | 8475         | 98.691     | 1                  |
| Area of rectangle A02          | 11645       | 8475         | 98.691     | 1                  |
| Area of rectangle A03          | 6560        | 325          | 2.132      | 1                  |
| Area of rectangle A04          | 10750       | 1800         | 19.350     | 1                  |
| Area of rectangle A05          | 26425       | 3700         | 97.773     | 1                  |
| Area of rectangle A06          | 16505       | 1650         | 27.233     | 1                  |
| Area of rectangle A07          | 2800        | 410          | 1.148      | 1                  |
| Area of rectangle A08          | 18740       | 2900         | 54.346     | 1                  |
| Area of rectangle A09          | 20750       | 5925         | 122.944    | 1                  |
| Area of rectangle A10          | 2450        | 150          | 0.368      | 1                  |
| Total of all Additions A       |             |              | 522.30     |                    |
| TOTAL FAR AREA                 |             |              | 522.30     |                    |

| STILT FLOOR FAR AREA (TOWER-F) |             |              |            |                    |
|--------------------------------|-------------|--------------|------------|--------------------|
| Additions                      |             |              |            |                    |
| Description                    | Length (mm) | Breadth (mm) | Area (sqm) | No. of repetitions |
| Area of rectangle A01          | 33380       | 8675         | 306.922    | 1                  |
| Area of rectangle A02          | 10800       | 1800         | 19.440     | 1                  |
| Area of rectangle A03          | 26425       | 3700         | 97.773     | 1                  |
| Area of rectangle A04          | 16550       | 1650         | 27.308     | 1                  |
| Area of rectangle A05          | 550         | 0.908        | 0.501      | 1                  |
| Area of rectangle A06          | 19755       | 2600         | 51.363     | 1                  |
| Area of rectangle A07          | 21520       | 6075         | 130.734    | 1                  |
| Total of all Additions A       |             |              | 634.45     |                    |
| TOTAL FAR AREA                 |             |              | 634.45     |                    |

| GROUND COVERAGE (TOWER-E & F) |             |              |                    |                  |
|-------------------------------|-------------|--------------|--------------------|------------------|
| Description                   | Length (mm) | Breadth (mm) | No. of repetitions | Total Area (sqm) |
| Area of rectangle A01         | 33380       | 8675         | 1                  | 306.922          |
| Area of rectangle A02         | 10800       | 1800         | 1                  | 19.440           |
| Area of rectangle A03         | 26425       | 3700         | 1                  | 97.773           |
| Area of rectangle A04         | 16550       | 1650         | 1                  | 27.308           |
| Area of rectangle A05         | 550         | 0.908        | 1                  | 0.501            |
| Area of rectangle A06         | 19755       | 2600         | 1                  | 51.363           |
| Area of rectangle A07         | 21520       | 6075         | 1                  | 130.734          |
| Total of all Additions A      |             |              |                    | 634.45           |
| TOTAL FAR AREA                |             |              |                    | 634.45           |

| GROUND COVERAGE (TOWER-E & F) |             |              |                    |                  |
|-------------------------------|-------------|--------------|--------------------|------------------|
| Description                   | Length (mm) | Breadth (mm) | No. of repetitions | Total Area (sqm) |
| Area of rectangle A01         | 33380       | 8675         | 1                  | 306.922          |
| Area of rectangle A02         | 10800       | 1800         | 1                  | 19.440           |
| Area of rectangle A03         | 26425       | 3700         | 1                  | 97.773           |
| Area of rectangle A04         | 16550       | 1650         | 1                  | 27.308           |
| Area of rectangle A05         | 550         | 0.908        | 1                  | 0.501            |
| Area of rectangle A06         | 19755       | 2600         | 1                  | 51.363           |
| Area of rectangle A07         | 21520       | 6075         | 1                  | 130.734          |
| Total of all Additions A      |             |              |                    | 634.45           |
| TOTAL FAR AREA                |             |              |                    | 634.45           |

| TOWER - E      |                      |                  |           |                      |
|----------------|----------------------|------------------|-----------|----------------------|
| S/no           | Description          | Total Area (sqm) | S/no      | Description          |
| 1              | STILT LEVEL          | 532.301          | 1         | STILT LEVEL          |
| 2              | 1st FLOOR            | 622.246          | 2         | 1st FLOOR            |
| 3              | 2nd FLOOR            | 622.246          | 3         | 2nd FLOOR            |
| 4              | 3rd FLOOR            | 622.246          | 4         | 3rd FLOOR            |
| 5              | 4th FLOOR            | 622.246          | 5         | 4th FLOOR            |
| 6              | 5th FLOOR            | 622.246          | 6         | 5th FLOOR            |
| 7              | 6th FLOOR            | 622.246          | 7         | 6th FLOOR            |
| 8              | 7th FLOOR            | 622.246          | 8         | 7th FLOOR            |
| 9              | 8th FLOOR            | 622.246          | 9         | 8th FLOOR            |
| 10             | 9th FLOOR            | 622.246          | 10        | 9th FLOOR            |
| 11             | 10th FLOOR           | 622.246          | 11        | 10th FLOOR           |
| 12             | 11th FLOOR           | 622.246          | 12        | 11th FLOOR           |
| 13             | 12th FLOOR           | 622.246          | 13        | 12th FLOOR           |
| 14             | 13th FLOOR           | 622.246          | 14        | 13th FLOOR           |
| 15             | 14th FLOOR           | 622.246          | 15        | 14th FLOOR           |
| 16             | 15th FLOOR           | 622.246          | 16        | 15th FLOOR           |
| 17             | 16th FLOOR           | 622.246          | 17        | 16th FLOOR           |
| 18             | 17th FLOOR           | 622.246          | 18        | 17th FLOOR           |
| 19             | 18th FLOOR           | 622.246          | 19        | 18th FLOOR           |
| 20             | 19th FLOOR           | 622.246          | 20        | 19th FLOOR           |
| 21             | 20th FLOOR           | 622.246          | 21        | 20th FLOOR           |
| 22             | 21st FLOOR           | 622.246          | 22        | 21st FLOOR           |
| 23             | 22nd FLOOR           | 622.246          | 23        | 22nd FLOOR           |
| 24             | 23rd FLOOR           | 622.246          | 24        | 23rd FLOOR           |
| 25             | 24th FLOOR           | 622.246          | 25        | 24th FLOOR           |
| 26             | 25th FLOOR           | 622.246          | 26        | 25th FLOOR           |
| 27             | 26th FLOOR           | 622.246          | 27        | 26th FLOOR           |
| 28             | 27th FLOOR           | 622.246          | 28        | 27th FLOOR           |
| 29             | 28th FLOOR           | 622.246          | 29        | 28th FLOOR           |
| 30             | 29th FLOOR           | 622.246          | 30        | 29th FLOOR           |
| 31             | 30th FLOOR           | 622.246          | 31        | 30th FLOOR           |
| 32             | 31st FLOOR           | 622.246          | 32        | 31st FLOOR           |
| 33             | 32nd FLOOR           | 622.246          | 33        | 32nd FLOOR           |
| 34             | 33rd FLOOR           | 622.246          | 34        | 33rd FLOOR           |
| 35             | 34th FLOOR           | 622.246          | 35        | 34th FLOOR           |
| 36             | 35th FLOOR           | 622.246          | 36        | 35th FLOOR           |
| 37             | 36th FLOOR           | 622.246          | 37        | 36th FLOOR           |
| 38             | 37th FLOOR           | 622.246          | 38        | 37th FLOOR           |
| 39             | 38th FLOOR           | 622.246          | 39        | 38th FLOOR           |
| 40             | 39th FLOOR           | 622.246          | 40        | 39th FLOOR           |
| 41             | 40th FLOOR - SIMPLEX | 622.246          | 41        | 40th FLOOR - SIMPLEX |
| 42             | 41st FLOOR - SERVICE | 622.246          | 42        | 41st FLOOR - SERVICE |
| 43             | 42nd FLOOR - SERVICE | 622.246          | 43        | 42nd FLOOR - SERVICE |
| 44             | 43rd FLOOR - SERVICE | 622.246          | 44        | 43rd FLOOR - SERVICE |
| TOTAL FAR AREA |                      |                  | 25,336.85 |                      |
| TOTAL FAR AREA |                      |                  | 9,925.43  |                      |
| TOTAL FAR AREA |                      |                  | 28,279.75 |                      |
| TOTAL FAR AREA |                      |                  | 10,799.65 |                      |

PROJECT TITLE: RIVERBAY INFRASTRUCTURE PVT LTD.

OWNER'S SIGN: [Signature]

DATE: 28/07/2024

SCALE: 1:100

DRAWING NAME: S-27A-15