



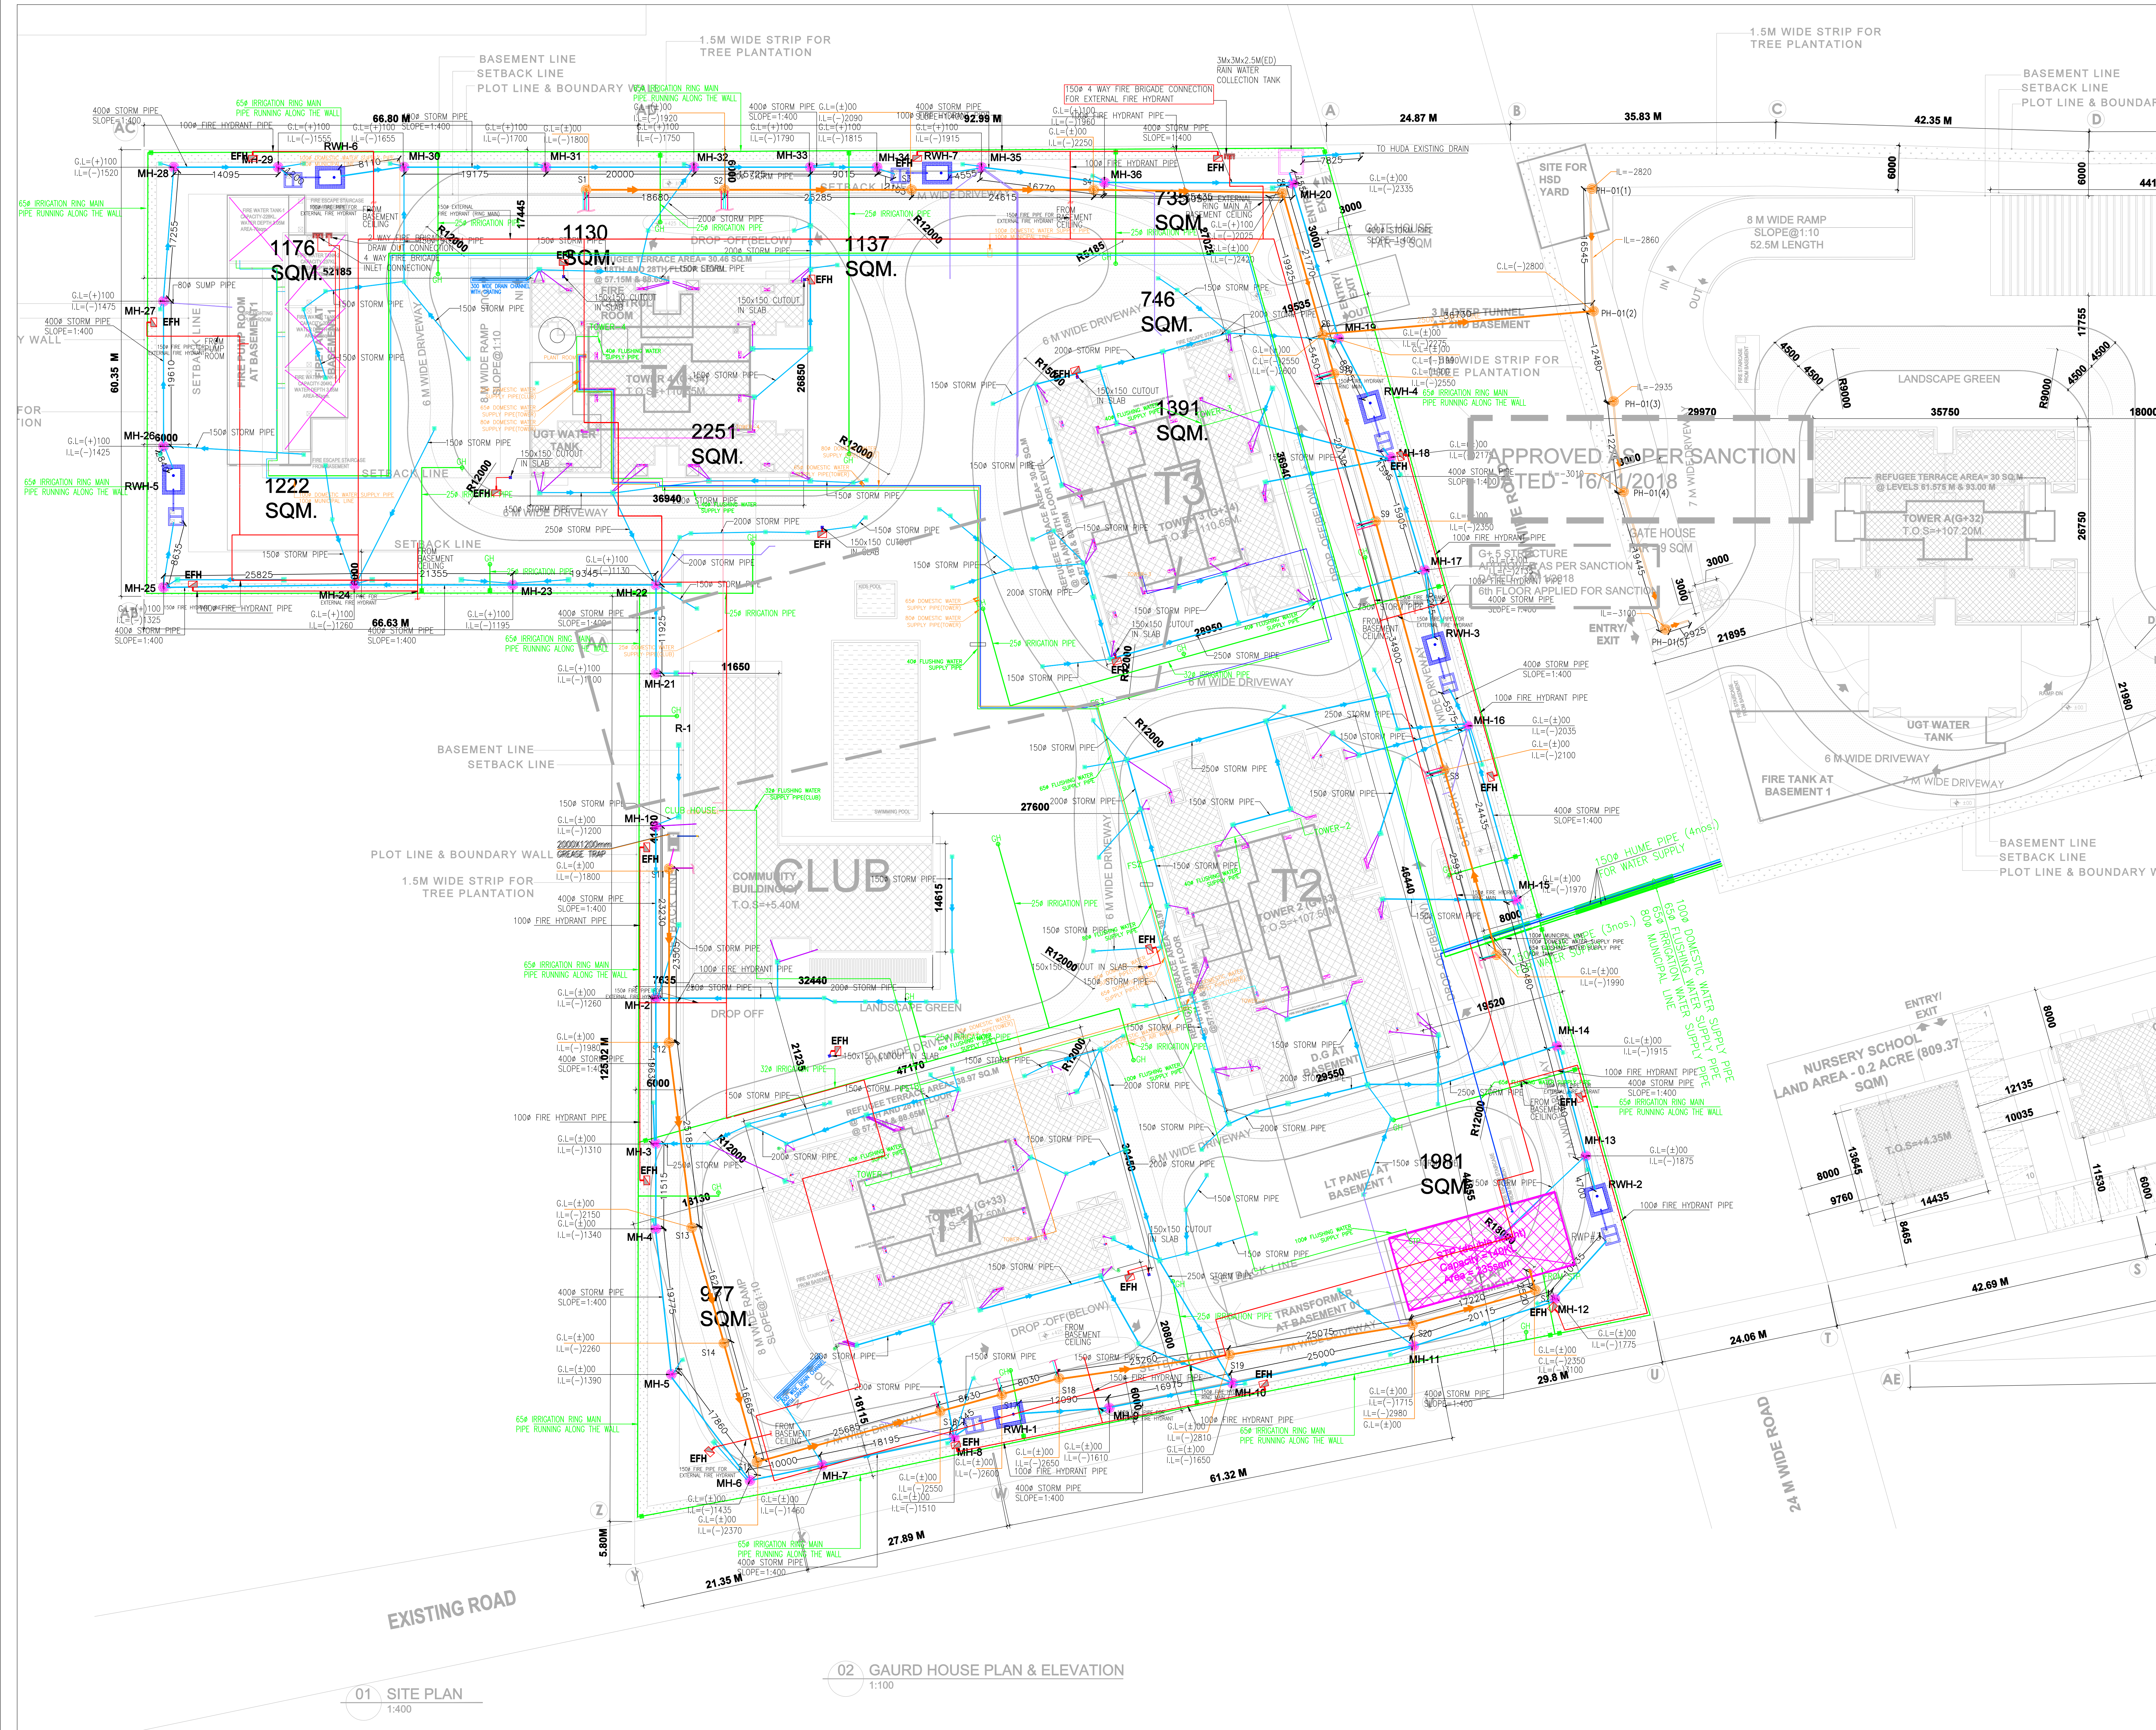

- GENERAL NOTES :**
- This Drawing and Design are the intellectual property of Morphogenesis. This may not be reproduced, copied, circulated or be used for any other purposes apart from its intended purpose without written permission from Morphogenesis.
 - This drawing is to be read in conjunction with the relevant specifications and conditions of contract.
 - All dimensions are only to be read and not measured or scaled.
 - This drawing unless stamped and signed good for construction by all agencies concerned shall not be used for any site works, procurement of materials or for any construction activity on site.
 - Any and all information in this drawing is subject to due verification and acceptance by the project management agency/Client. Discrepancies if any shall be brought to the notice immediately.
 - Any and all materials specified in this drawing are subject to variations in color, grain, texture, tone, warping etc. which are inherent to natural materials as well as to manmade materials due to the manufacturing processes involved.
 - All levels indicated on this drawing are finished levels unless expressly specified.
 - This drawing is to be read in conjunction with all other services/structure/other consultants drawings as may be applicable.
 - All dimensions are to be verified on site by the contractor and any discrepancy shall be brought to the notice of the project management agency.
 - This drawing shall in no way substitute the need for the client or any other agency to comply with any and all statutory requirements, inspections, activities and or compliance.
 - Morphogenesis shall not be liable for the accuracy of execution on site of the information contained in this drawing.

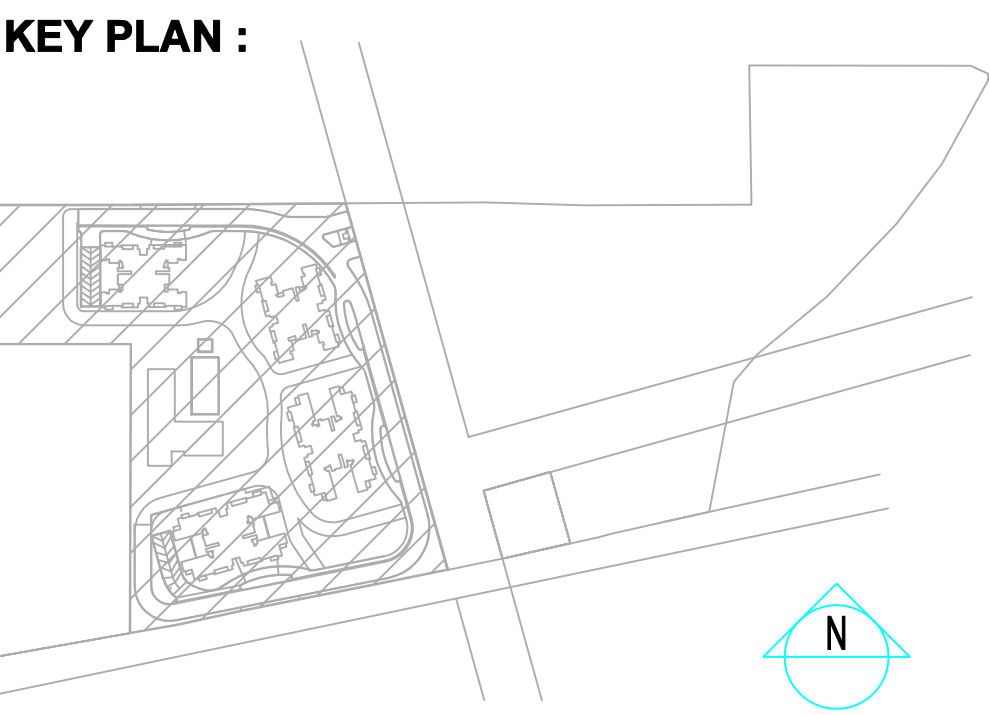

REVISIONS	NO.	DATE
-----------	-----	------

PRINTS ISSUED TO	NO.	DATE
------------------	-----	------

DEVELOPER
Emaar India Ltd.
EMAAR Business, MG Road
Sikanderpur, Sector-28,
Gurgaon, Haryana -122002

ARCHITECT
morphogenesis
N 85B, Panchsheel park,
New Delhi 110017, India
TEL: +91 11 41828070 FAX: 91 11 26490351
E Mail: studio@morphogenesis.org

CONSULTING STRUCTURAL ENGINEER :
DUCON
CONSULTANTS PRIVATE LIMITED
A5-A4, 3rd Floor, Safal, Priyadarshi,
Corporate Road, Noida, India
PH: 91-11-26490351
E-mail: contact@duconconsultants.in
PH: 79 - 40073196, 29705245, 29705246

CONSULTING MEP
AEON Integrated Building Design Consultant LLP
A-23, 3rd Floor ~
Sector-9, Noida
UP - 201301

CONSULTING LANDSCAPE ARCHITECT
ORACLES
G-98, Kalkaji,
New Delhi -110019
Ph: +91-11-26481630

PROJECT
EMAAR DIGI HOMES
PHASE - 02
SECTOR-62, GURGAON

DRAWING NAME
COMBIND
SITE PLAN LAYOUT

DRAWING NO.	REVISION
S-01	
Issued By	S.K
Scale	1:400
Date	DEC. 2023
Project	Chkd by R.K